
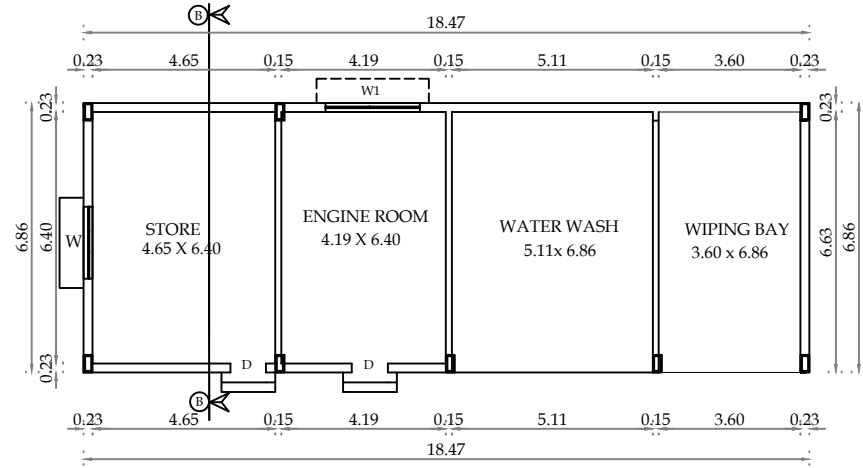
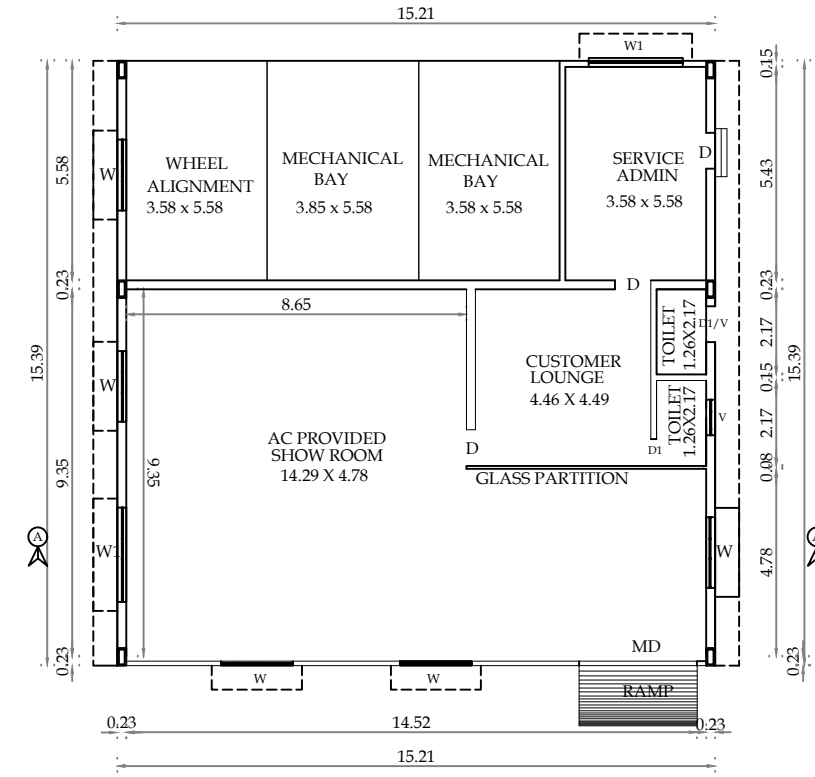
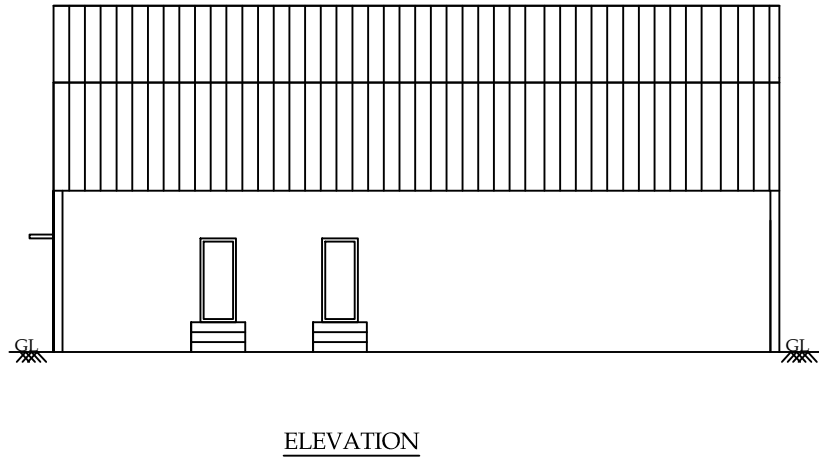
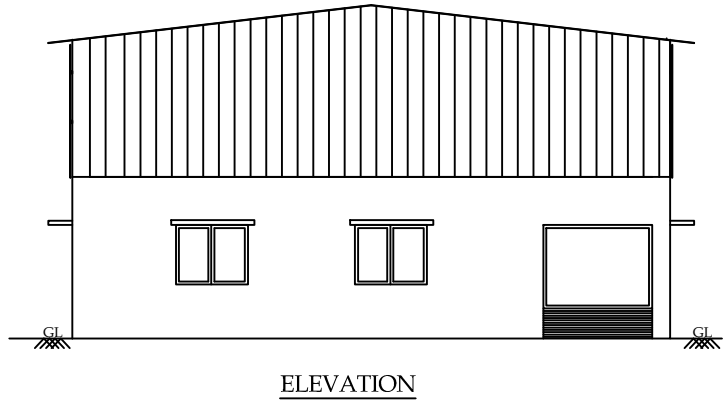
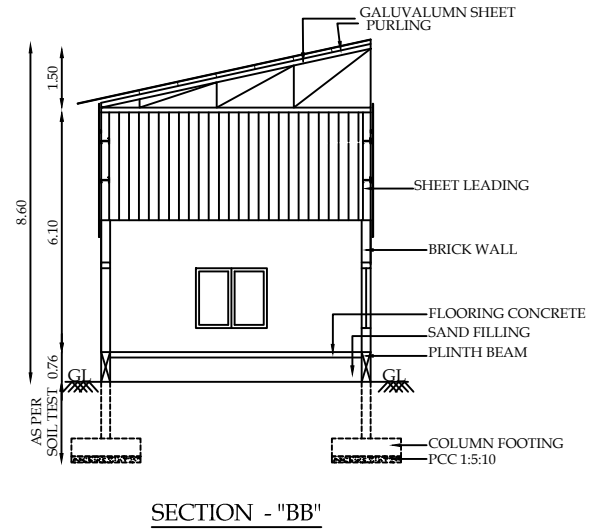


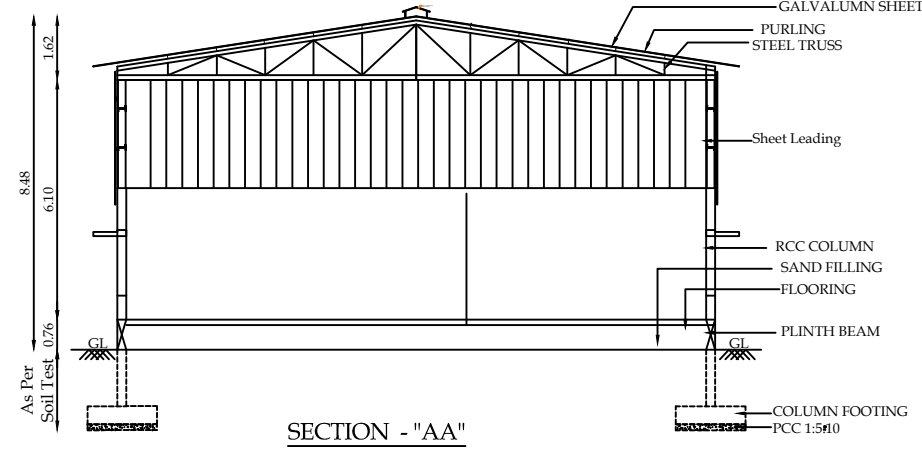


GROUND FLOOR PLAN
BLOCK-I





GROUND FLOOR PLAN
BLOCK-II

Application No: SWP/BPA/108709/2024
CLPA NO : 92/2024
PP No : 108/2024


JOINERY DETAILS			
ROLLING SHUTTER	RS	1.83 x 2.13	
DOOR	D	0.91 x 2.13	
DOOR	D1	0.76 x 2.13	
ENTRY DOOR	ED	1.83 x 2.13	
WINDOW	W	1.83 x 1.52	
WINDOW	W1	2.40 x 1.52	
VENTILATION	V	0.91 x 0.91	

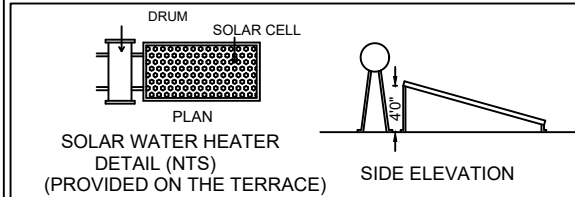



LEGEND:
EXISTING ROAD
SITE BOUNDARY
PRO. BUILDING
PEBBLE BED

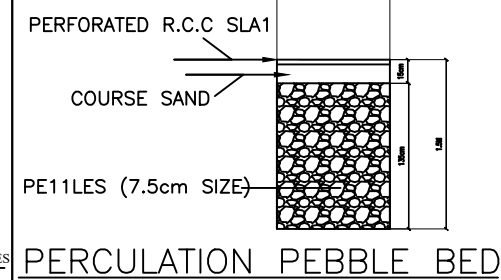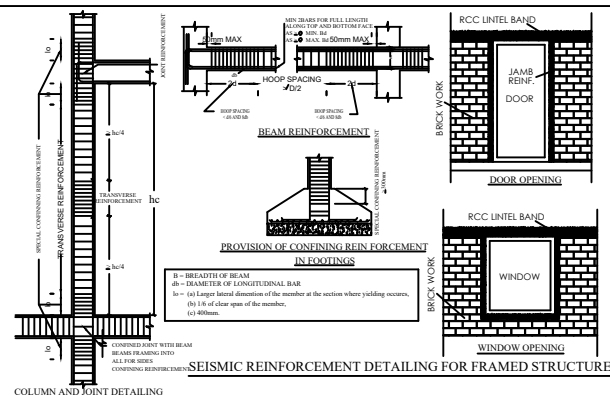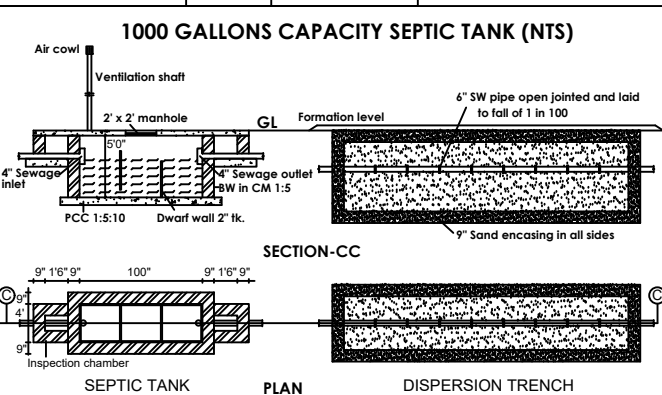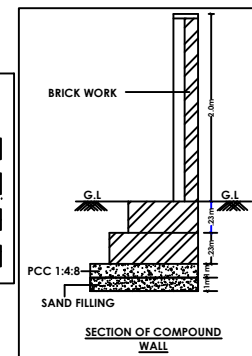


புதுதி
அளவர்/உ தவி வரைவாளர்

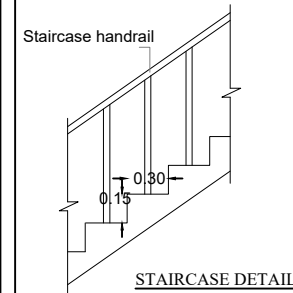

STAIRCASE DETAIL:
TREAD : 0.30 m
WIDTH : 1.50 m
RISE : 0.15m

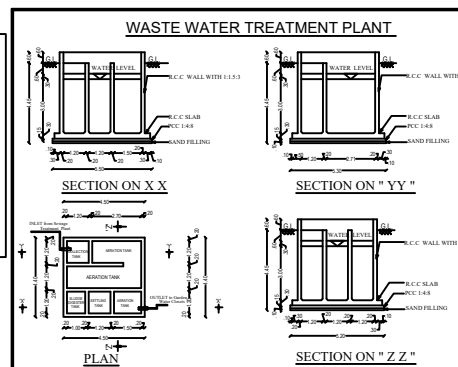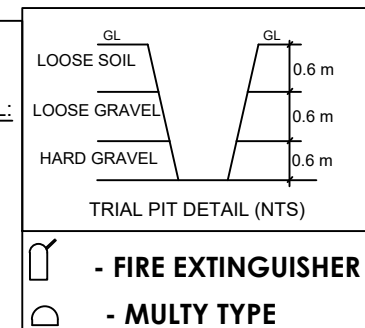

வேல்குமார்
வரைவாளர் நிலை - III

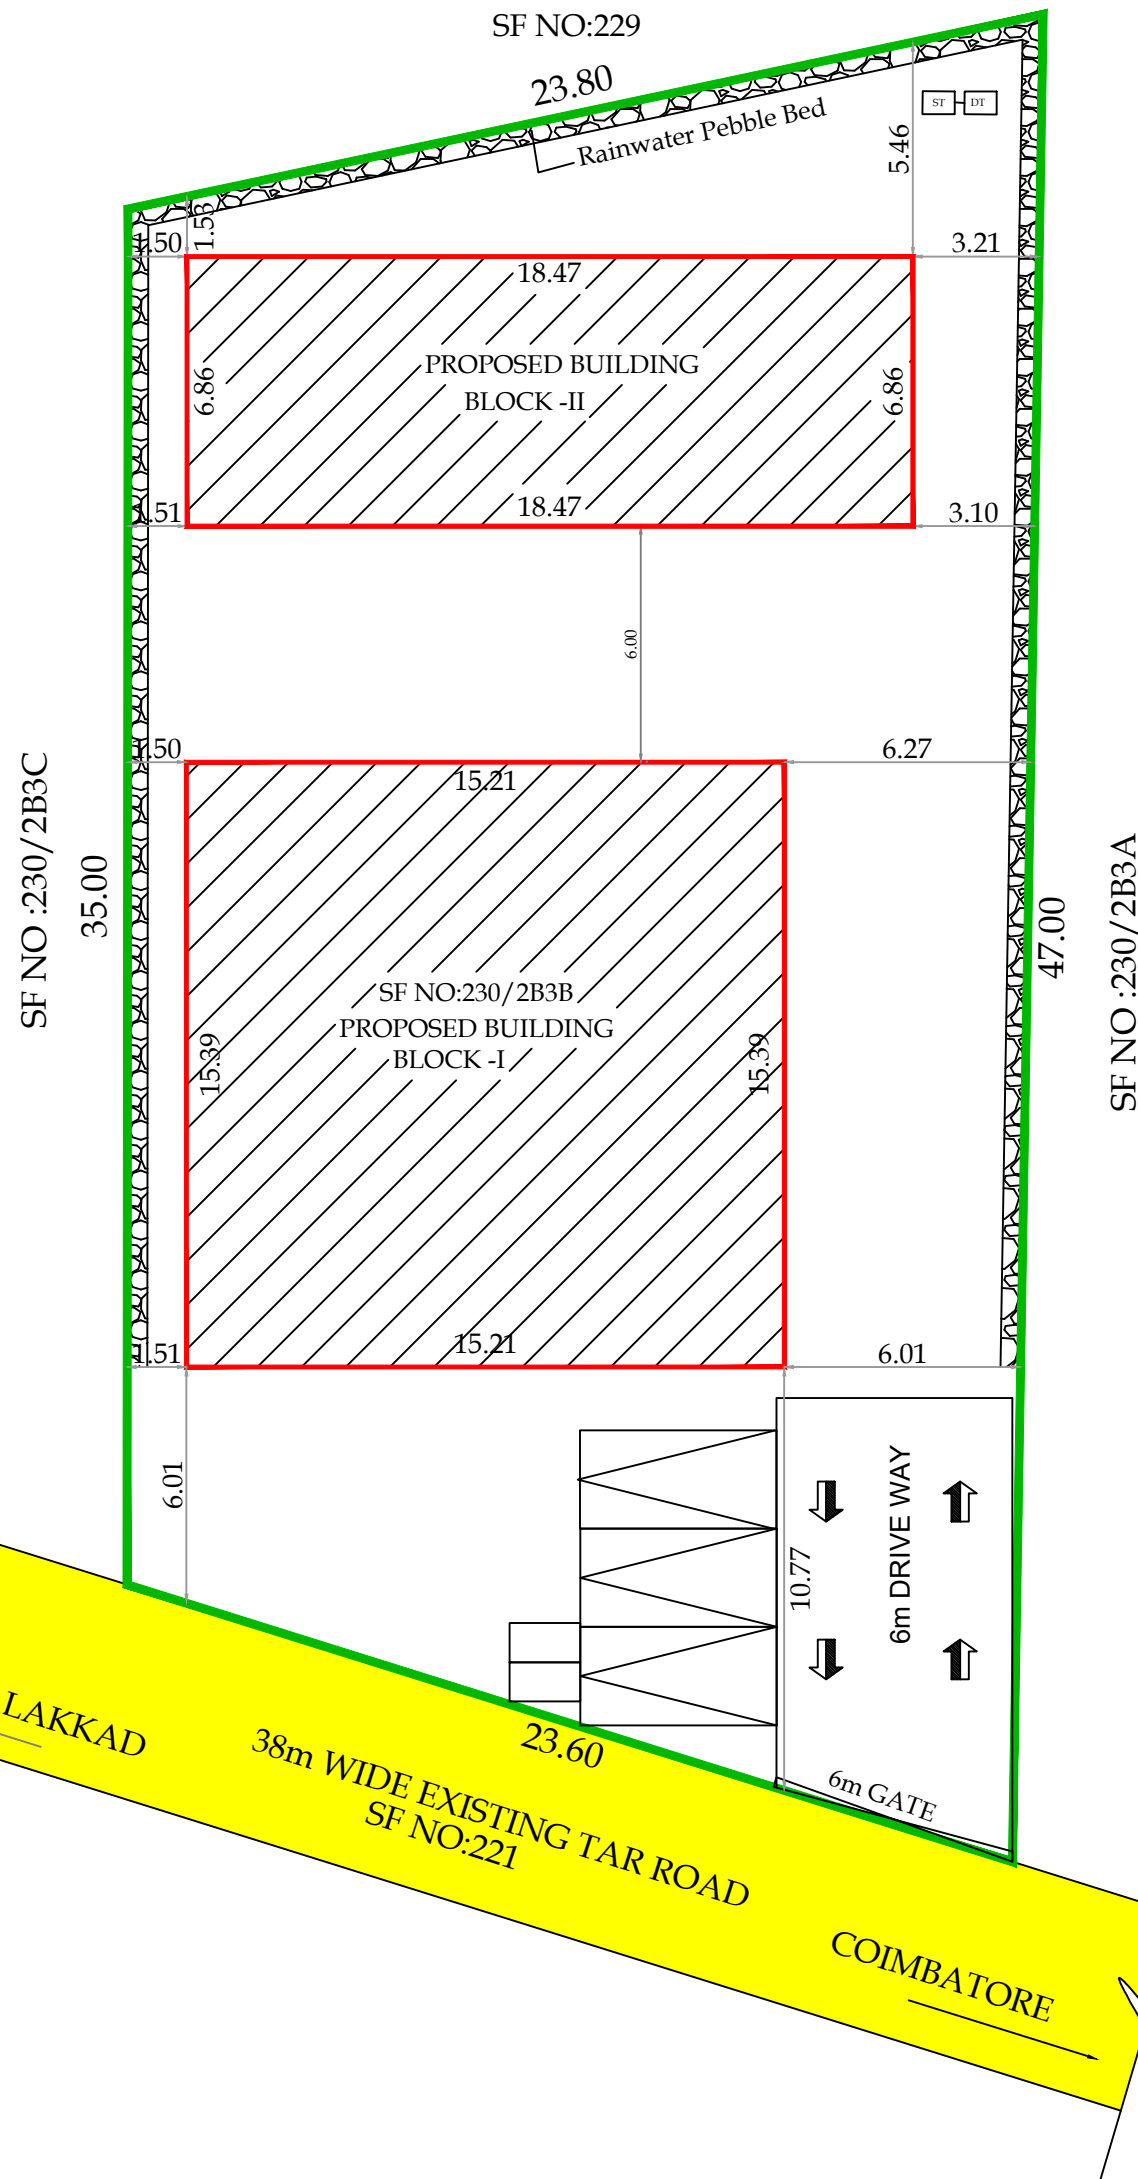

PLAN SHOWING
BUILDING(AU)
NO:230/2B3B,F
PERUR TALUK



ICIAL
SF
ION

SCALE - 1

NOTE :
ALL DIMENSIONS ARE IN METERS

AREA DETAILS

PLR/FMB AREA	- 971.00 Sqm
DOCUMENT AREA	- 1014.50 Sqm
SUPER IMPOSED PLOT AREA	- 939.32 Sqm


PROVIDED FSI = 0.38

BLOCK NAME	FLOOR NAME	TOTAL BUILDUP AREA
BLOCK- I	GROUND FLOOR	233.99 Sqm
BLOCK- II	GROUND FLOOR	126.64 Sqm
TOTAL		360.63 Sqm


PARKING DETAILS

VEHICLE	CAR	TWO WHEELER	PHYSICALLY CHALLENGED
REQUIRED	3 - Nos	NILL	
PROVIDED	3 - Nos	2 - Nos	


☑ - FIRE EXTINGUISHER ☐ - MULTY TYPE

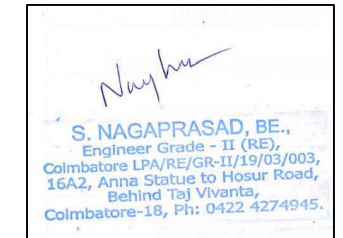


ARCHITECT.

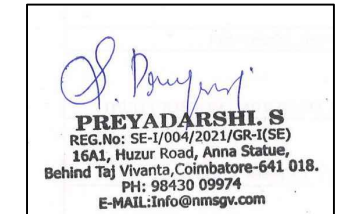

STRUCTURAL.

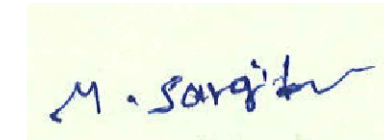

APPLICANT.

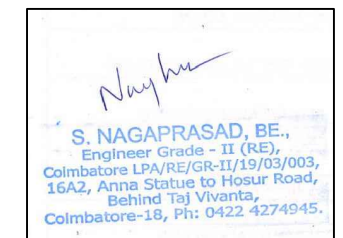

LBS/ENGINEERS