
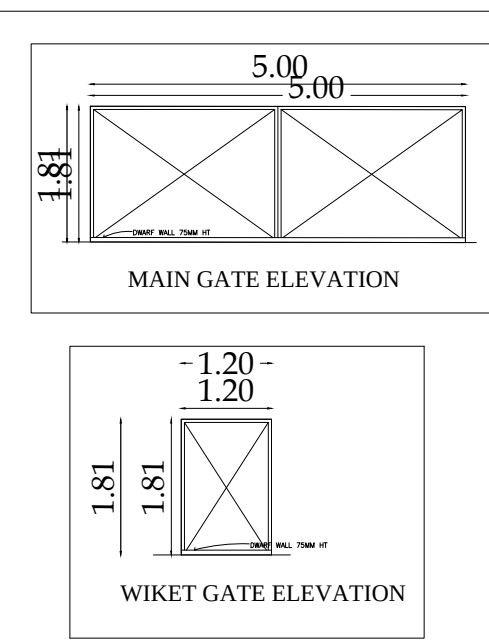
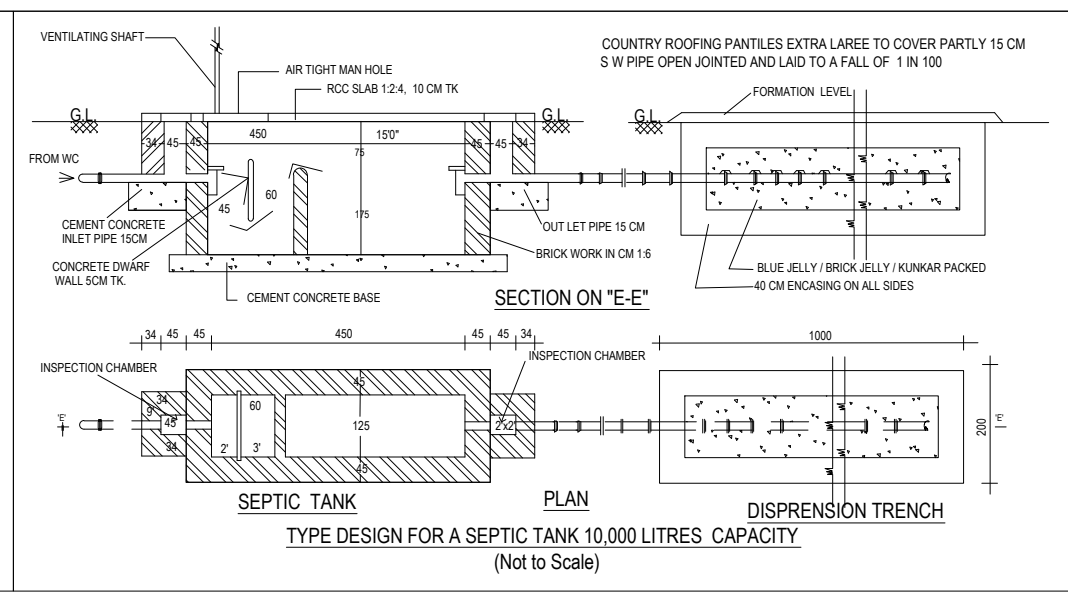
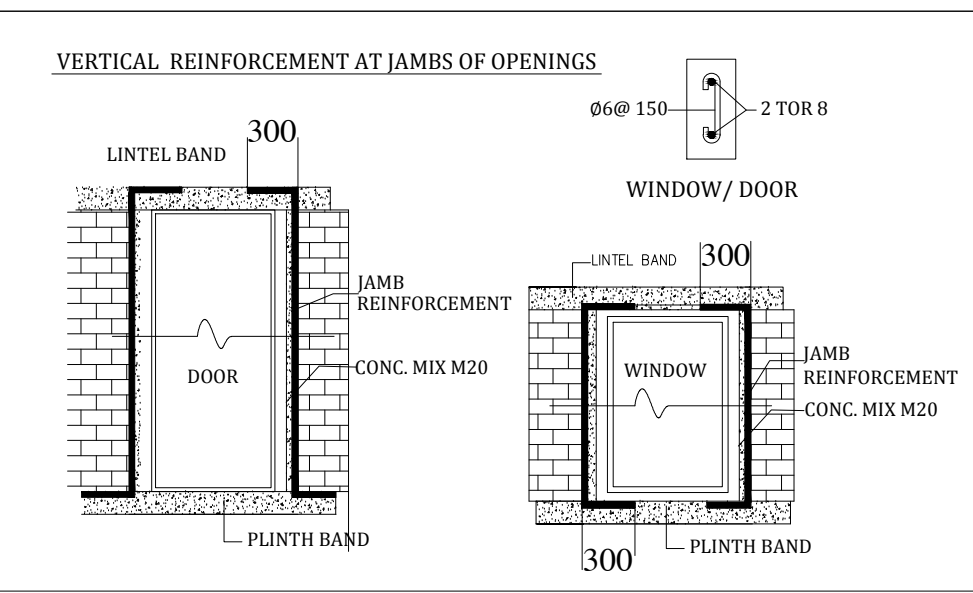








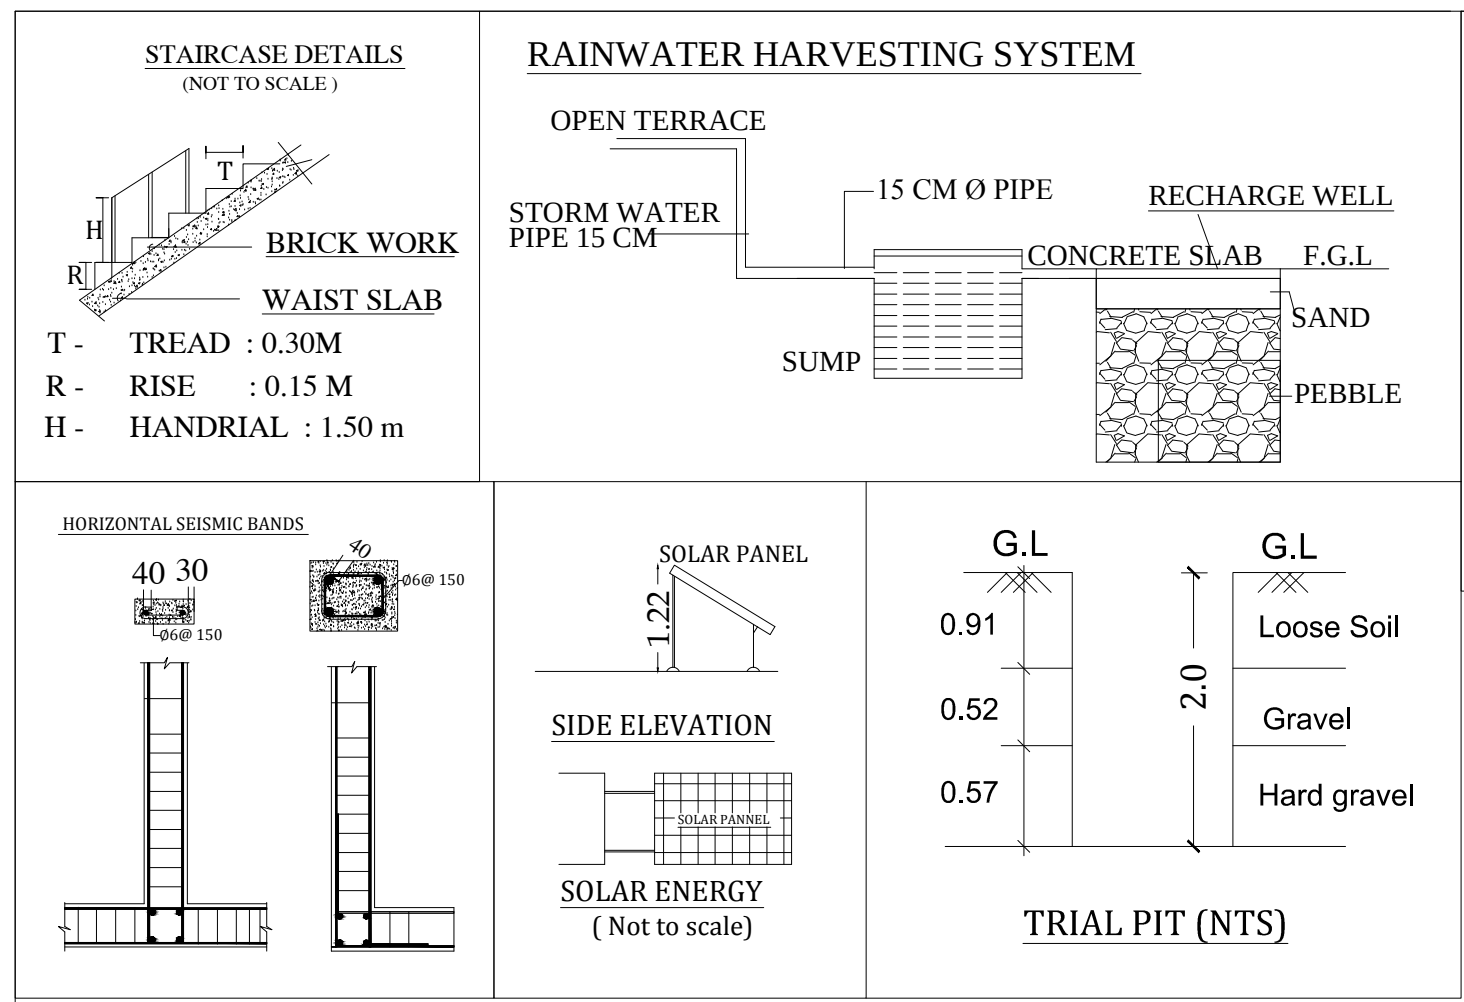


JOINERIES DETAILS

RS1	ROLLING SHUTTER	3.05 x 2.44
D1	DOOR	1.83 x 2.13
D2	DOOR	1.20 x 2.13
D3	DOOR	0.76 x 2.13
W1	WINDOW	1.83 x 1.50
V	VENTILATOR	0.91 x 0.91
SW	STAIRCASE WINDOW	1.22 x 1.50

PARKING	REQUIRED	PROVIDED
CAR PARKING	4	4
TWO WHEELER	4	4
DA CAR PARKING	1	1
DA TWO WHEELER	1	1

Online Application No : SWP/BPA/125529/2024
Site Approval LP/CLPA No : 139/2024
Planning Permission No : 161/2024

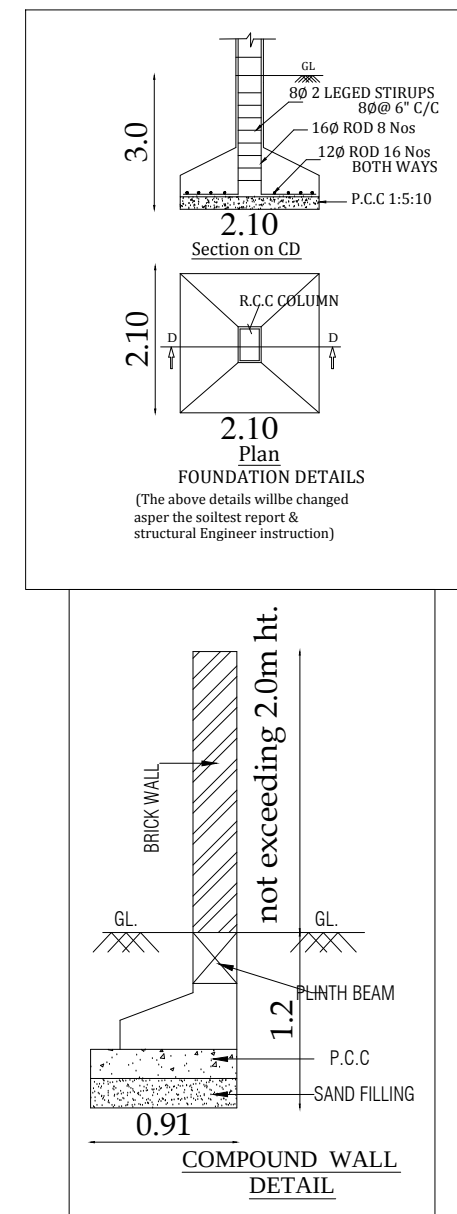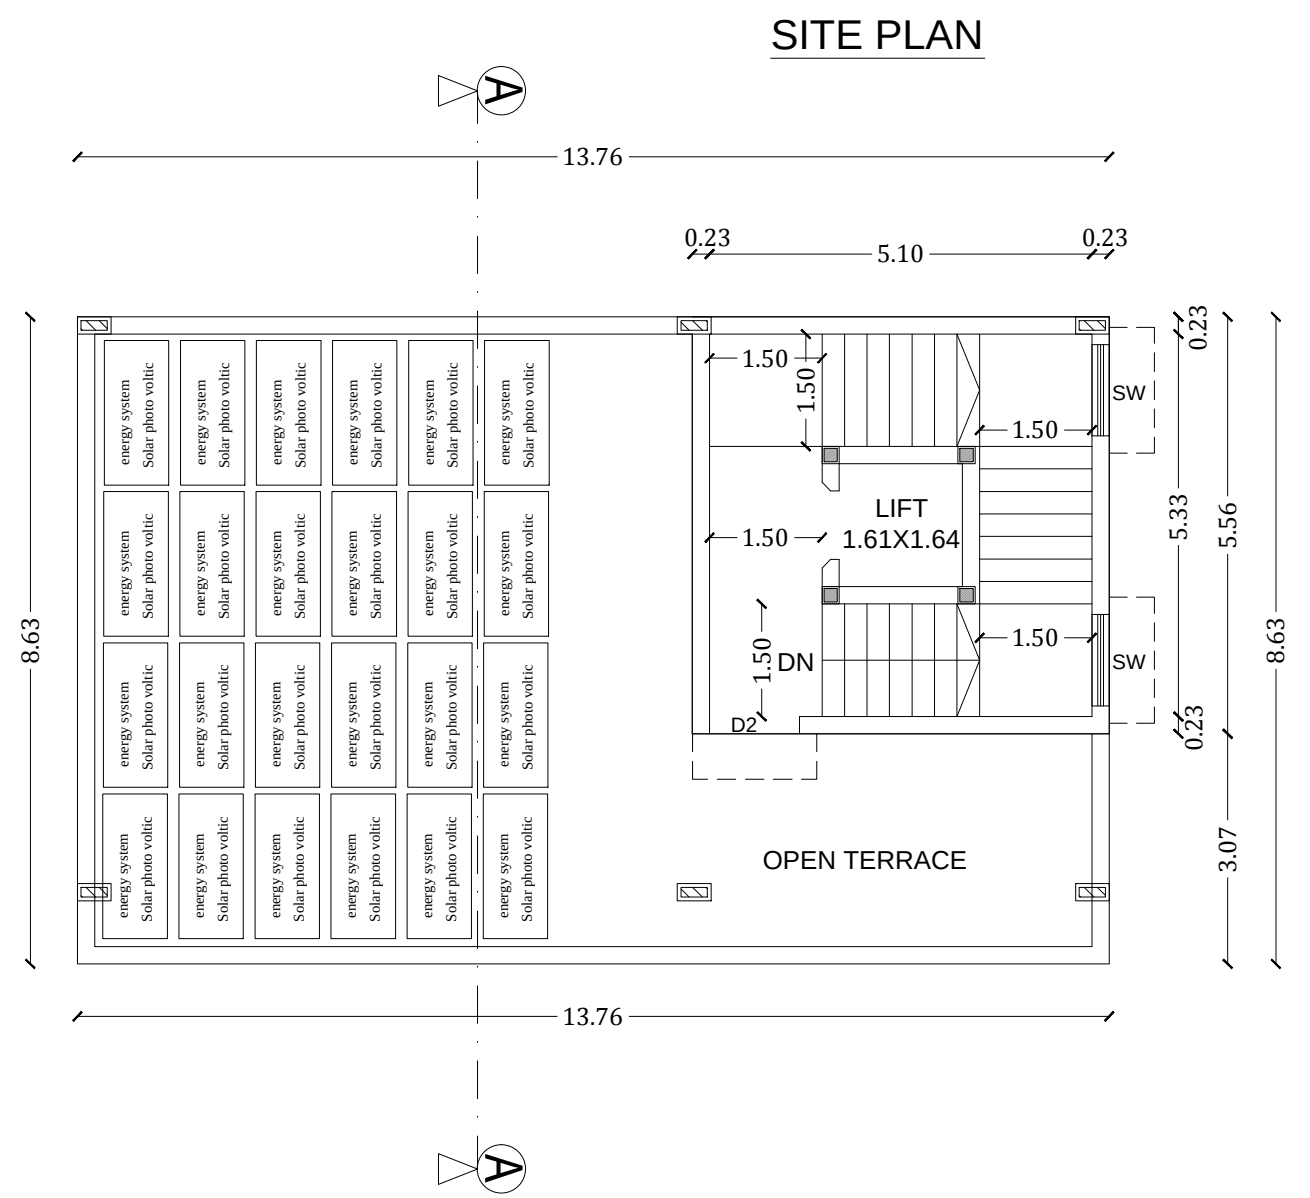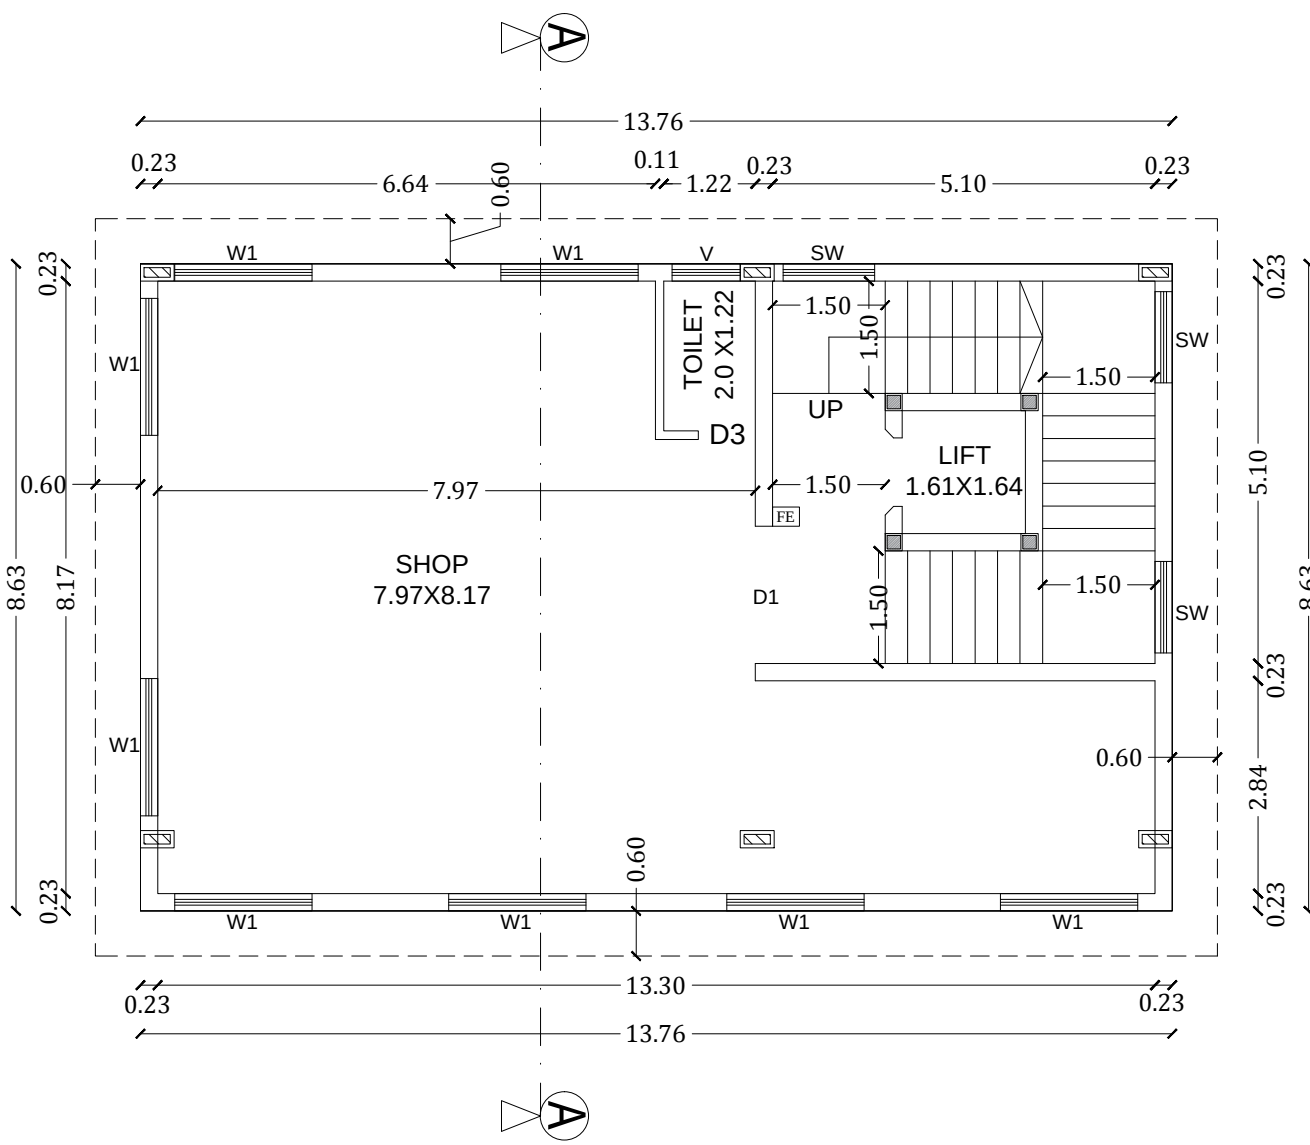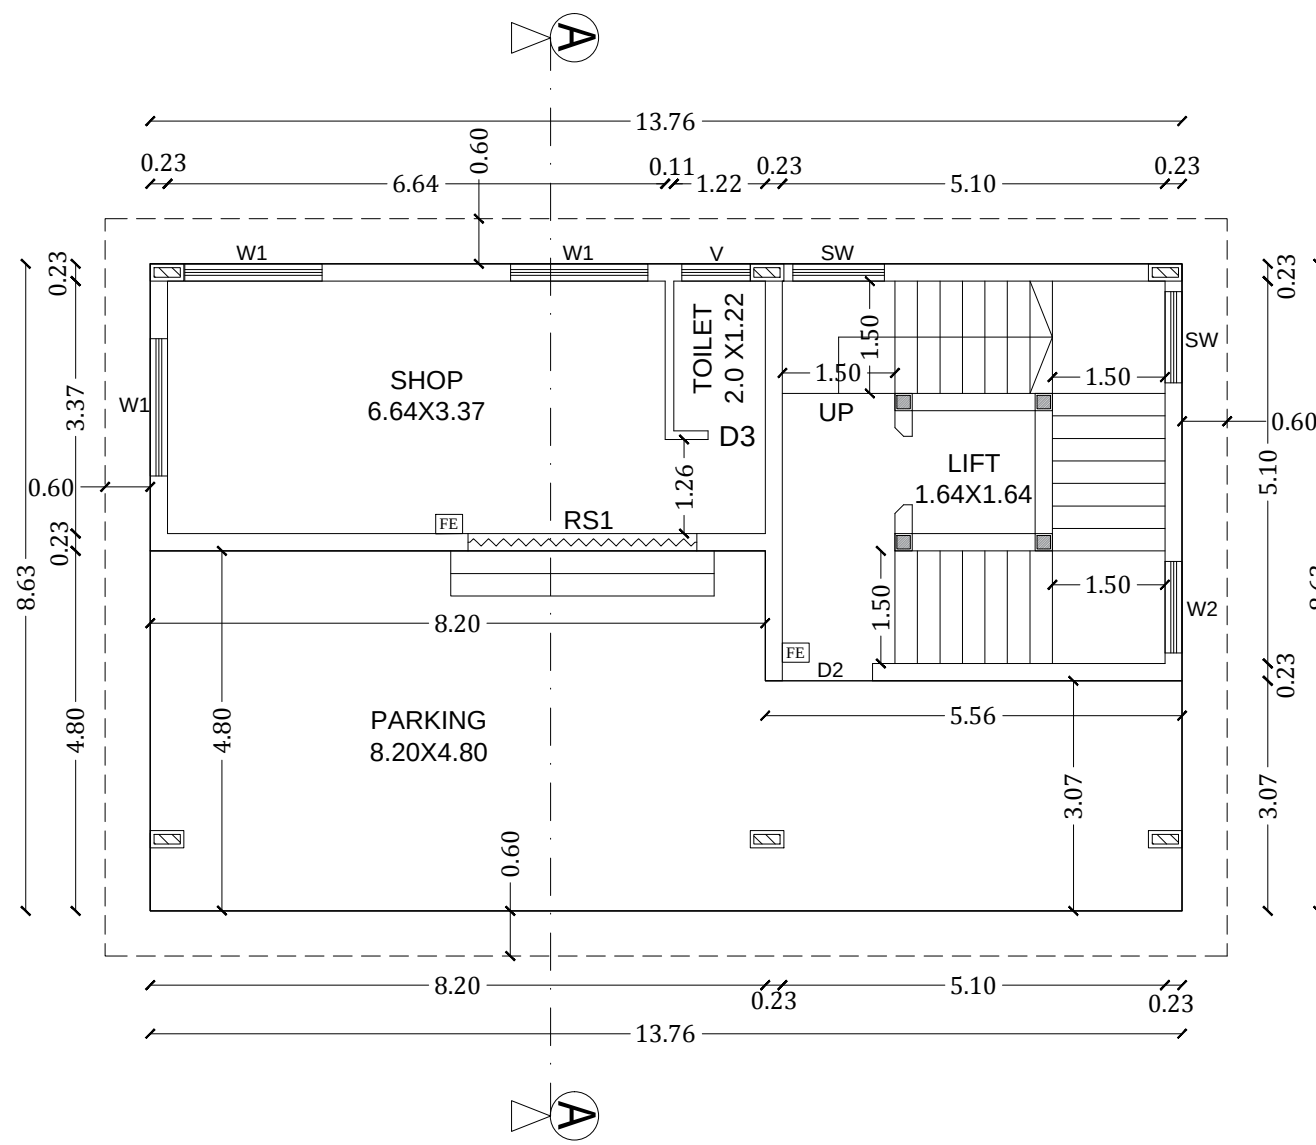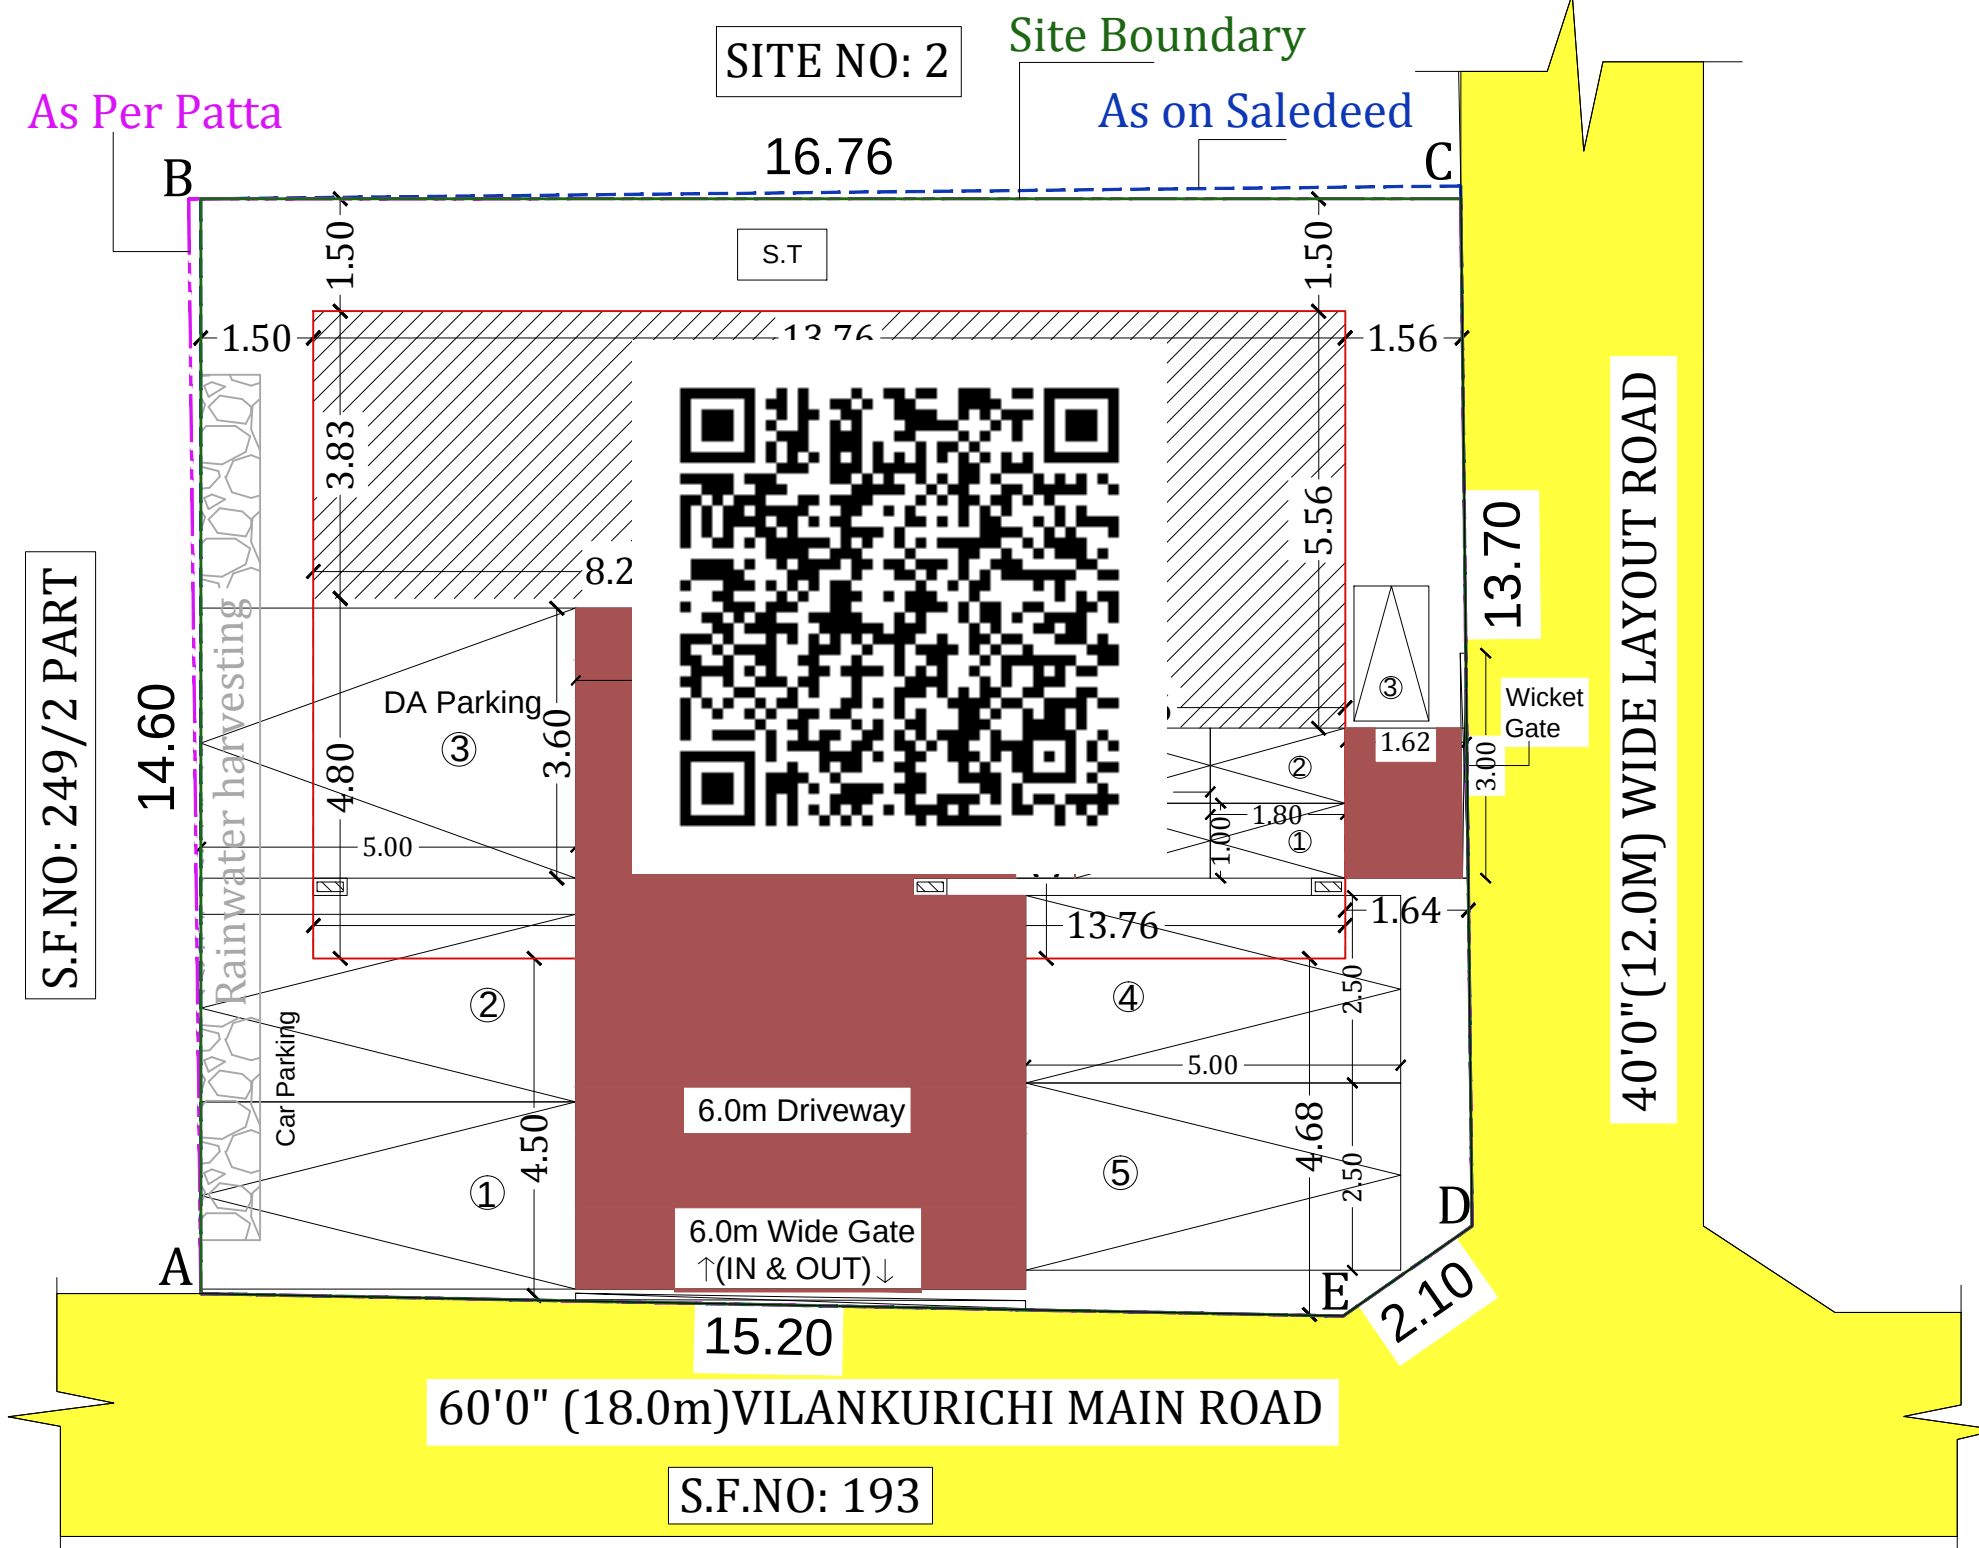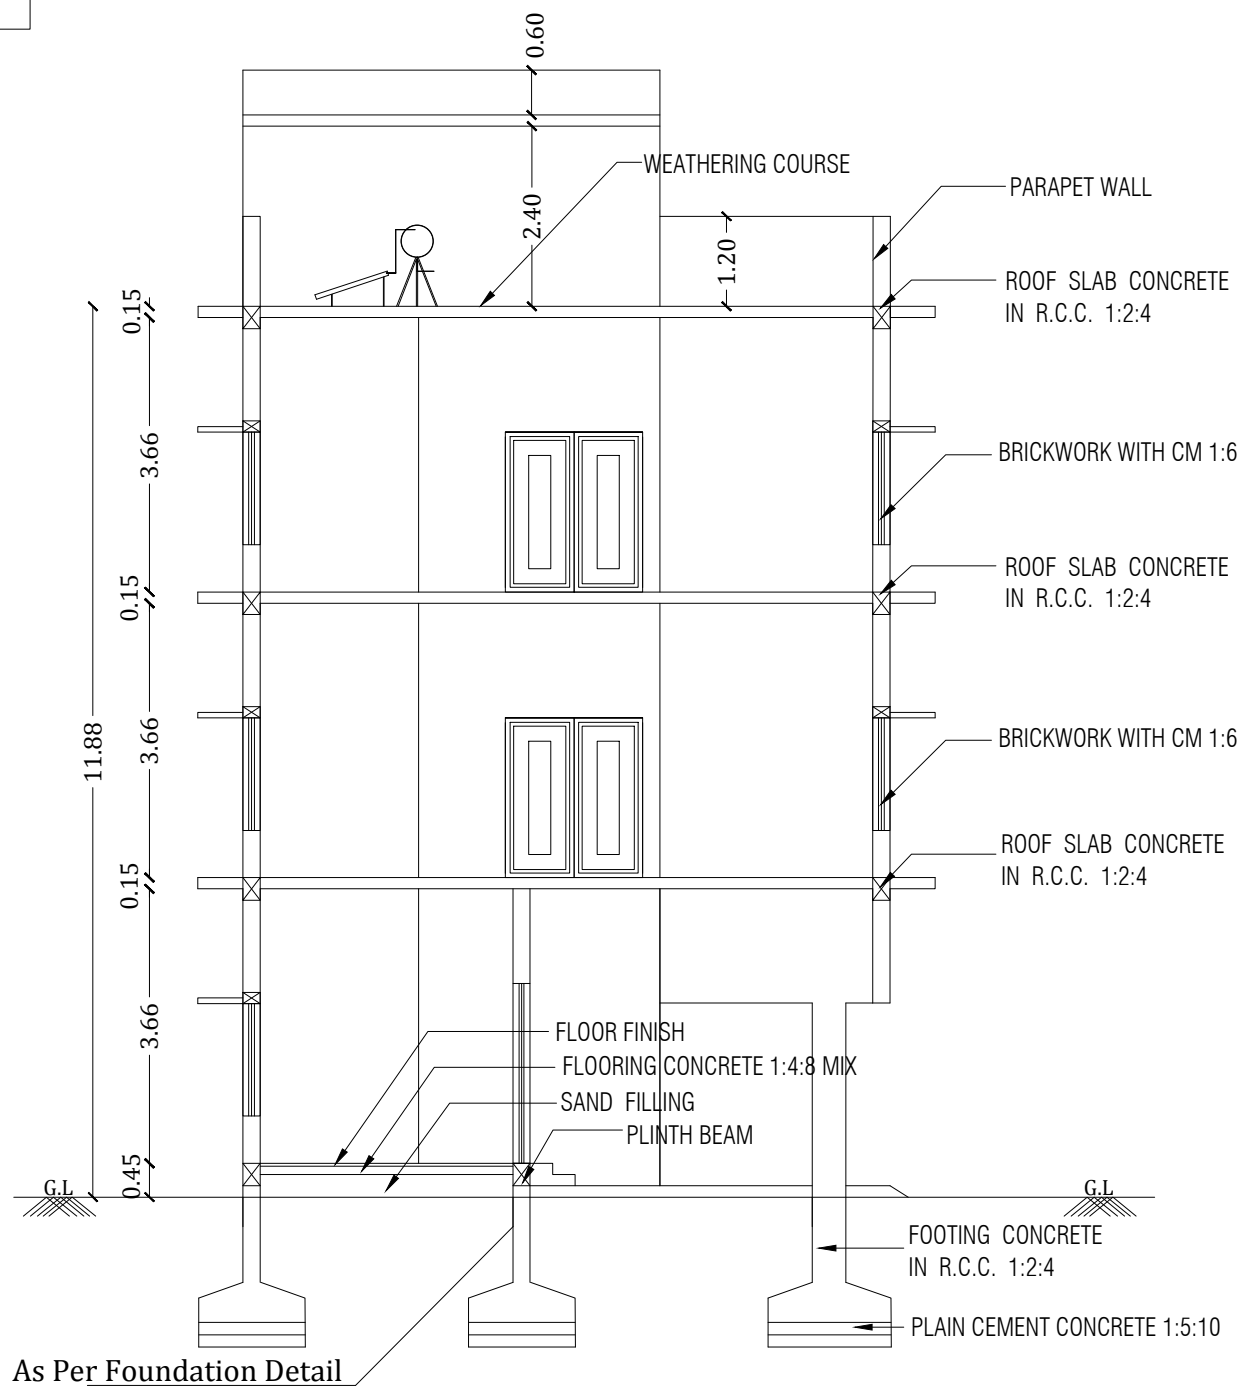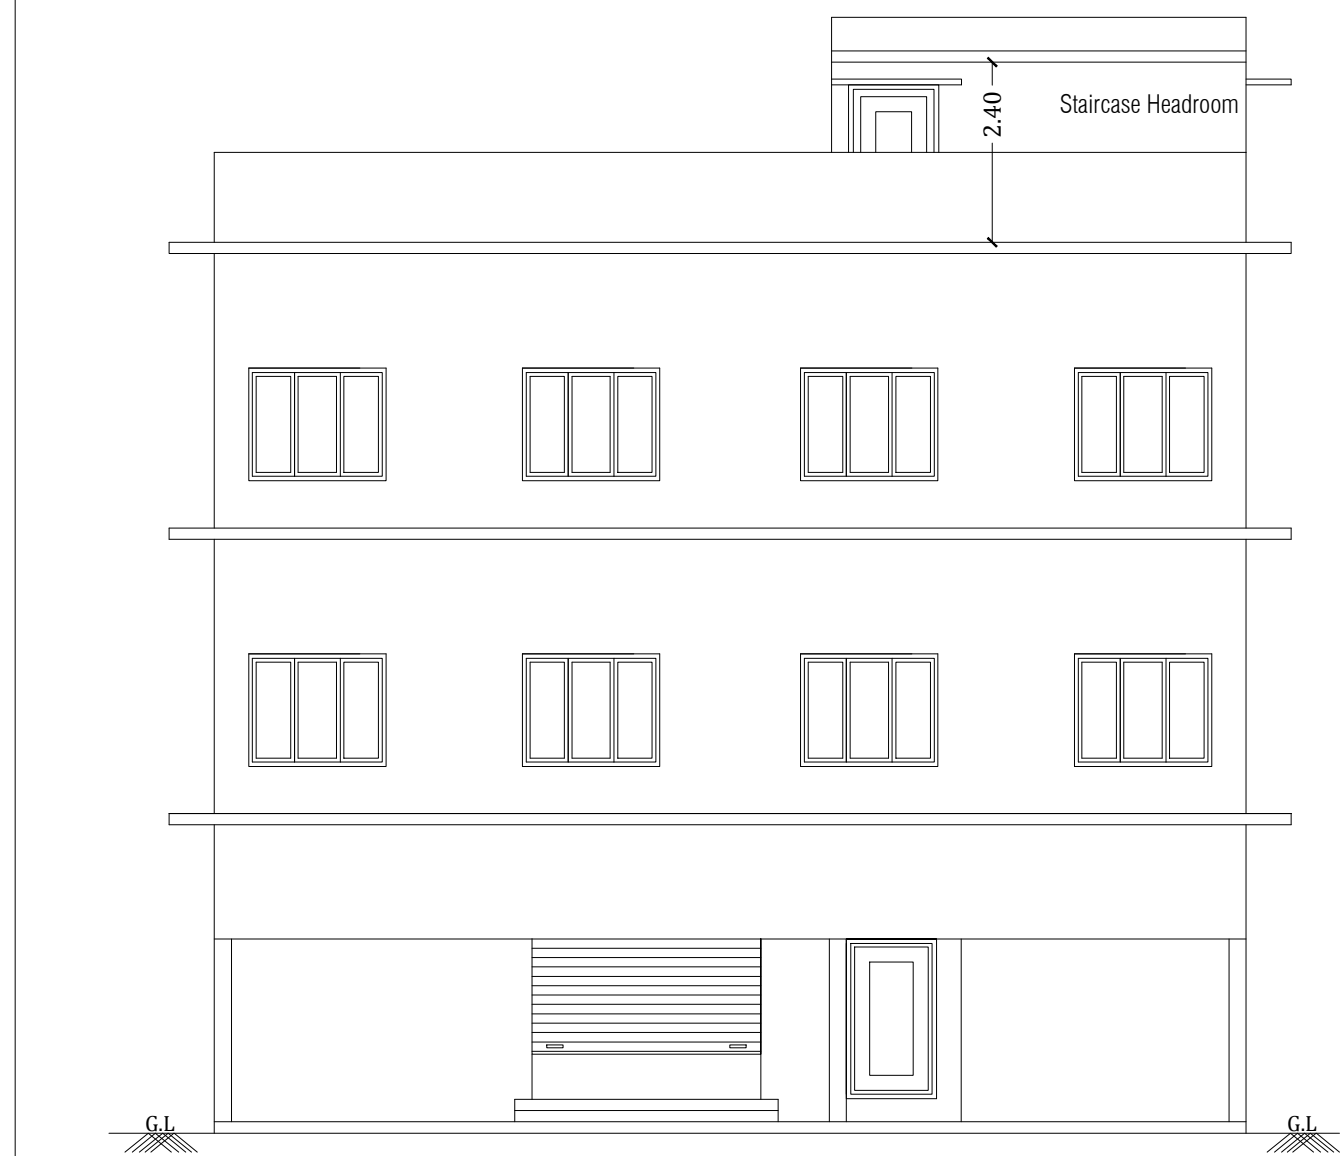

SITE AND DETAIL PLAN SHOWING THE PROPOSED CONSTRUCTION OF COMMERCIAL (SHOP) BUILDING IN SITE NO: 1, SF NO: 249/2A2 AT KUMARAN NAGAR, VILANKURICHI VILLAGE, EAST ZONE, WARD NO:022, VILANKURICHI DD PLAN NO:6, COIMBATORE NORTH TALUK, COIMBATORE CORPORATION.

APPROVED LAYOUT NO: LP / DTCP NO: 1275/90


SITE AREA DETAILS

AREA OF THE SITE (AS PER DOCUMENT)	249.26 Sqm
AREA OF THE SITE (AS PER PATTI)	249.00 Sqm
SUPER IMPOSED AREA	247.82 Sqm

FLOOR AREA DETAILS

Sl.NO	FLOOR	Total F.S.I Area (sqm)	Total Non F.S.I Area(sqm)	Total Built up Area (sqm)
1	Ground Floor	62.32	56.43	118.75
2	First Floor	118.75	-	118.75
3	Second Floor	118.75	-	118.75
4	Headroom	-	30.91	30.91
TOTAL		299.82	87.34	387.16

FSI = TOTAL F.S.I AREA
SITE EXTENT
= $\frac{299.82}{249.00} = 1.20 < 2$

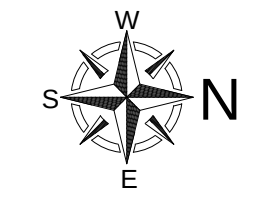

COLOR INDEX

SITE BOUNDARY	—	●	FIRE ALARM SYSTEM
DRIVEWAY	—	—	FE FIRE FIGHTING EQUIPEMENTS
PROPOSED BUILDING	—	—	
EXISTING ROAD	—	—	

Applicant

Registered Construction Engineer

Registered Structural Engineer

Registered Engineer

கி. கௌதமி

பாலமுருகன்

அளவர் / உதவி வரைவாளர்

வரைவாளர் நிலை - 3