


PLAN SHOWING THE PROPOSED STILT, FIRST & SECOND FLOOR CONSTRUCTION OF RCC ROOF COMMERCIAL OFFICE BUILDING IN SF.NO:513, T.S NO: 3/6, BLOCK NO: 12, WARD NO: V(22) AT GANAPATHY VILLAGE, COIMBATORE NORTH TALUK, COIMBATORE CORPORATION.

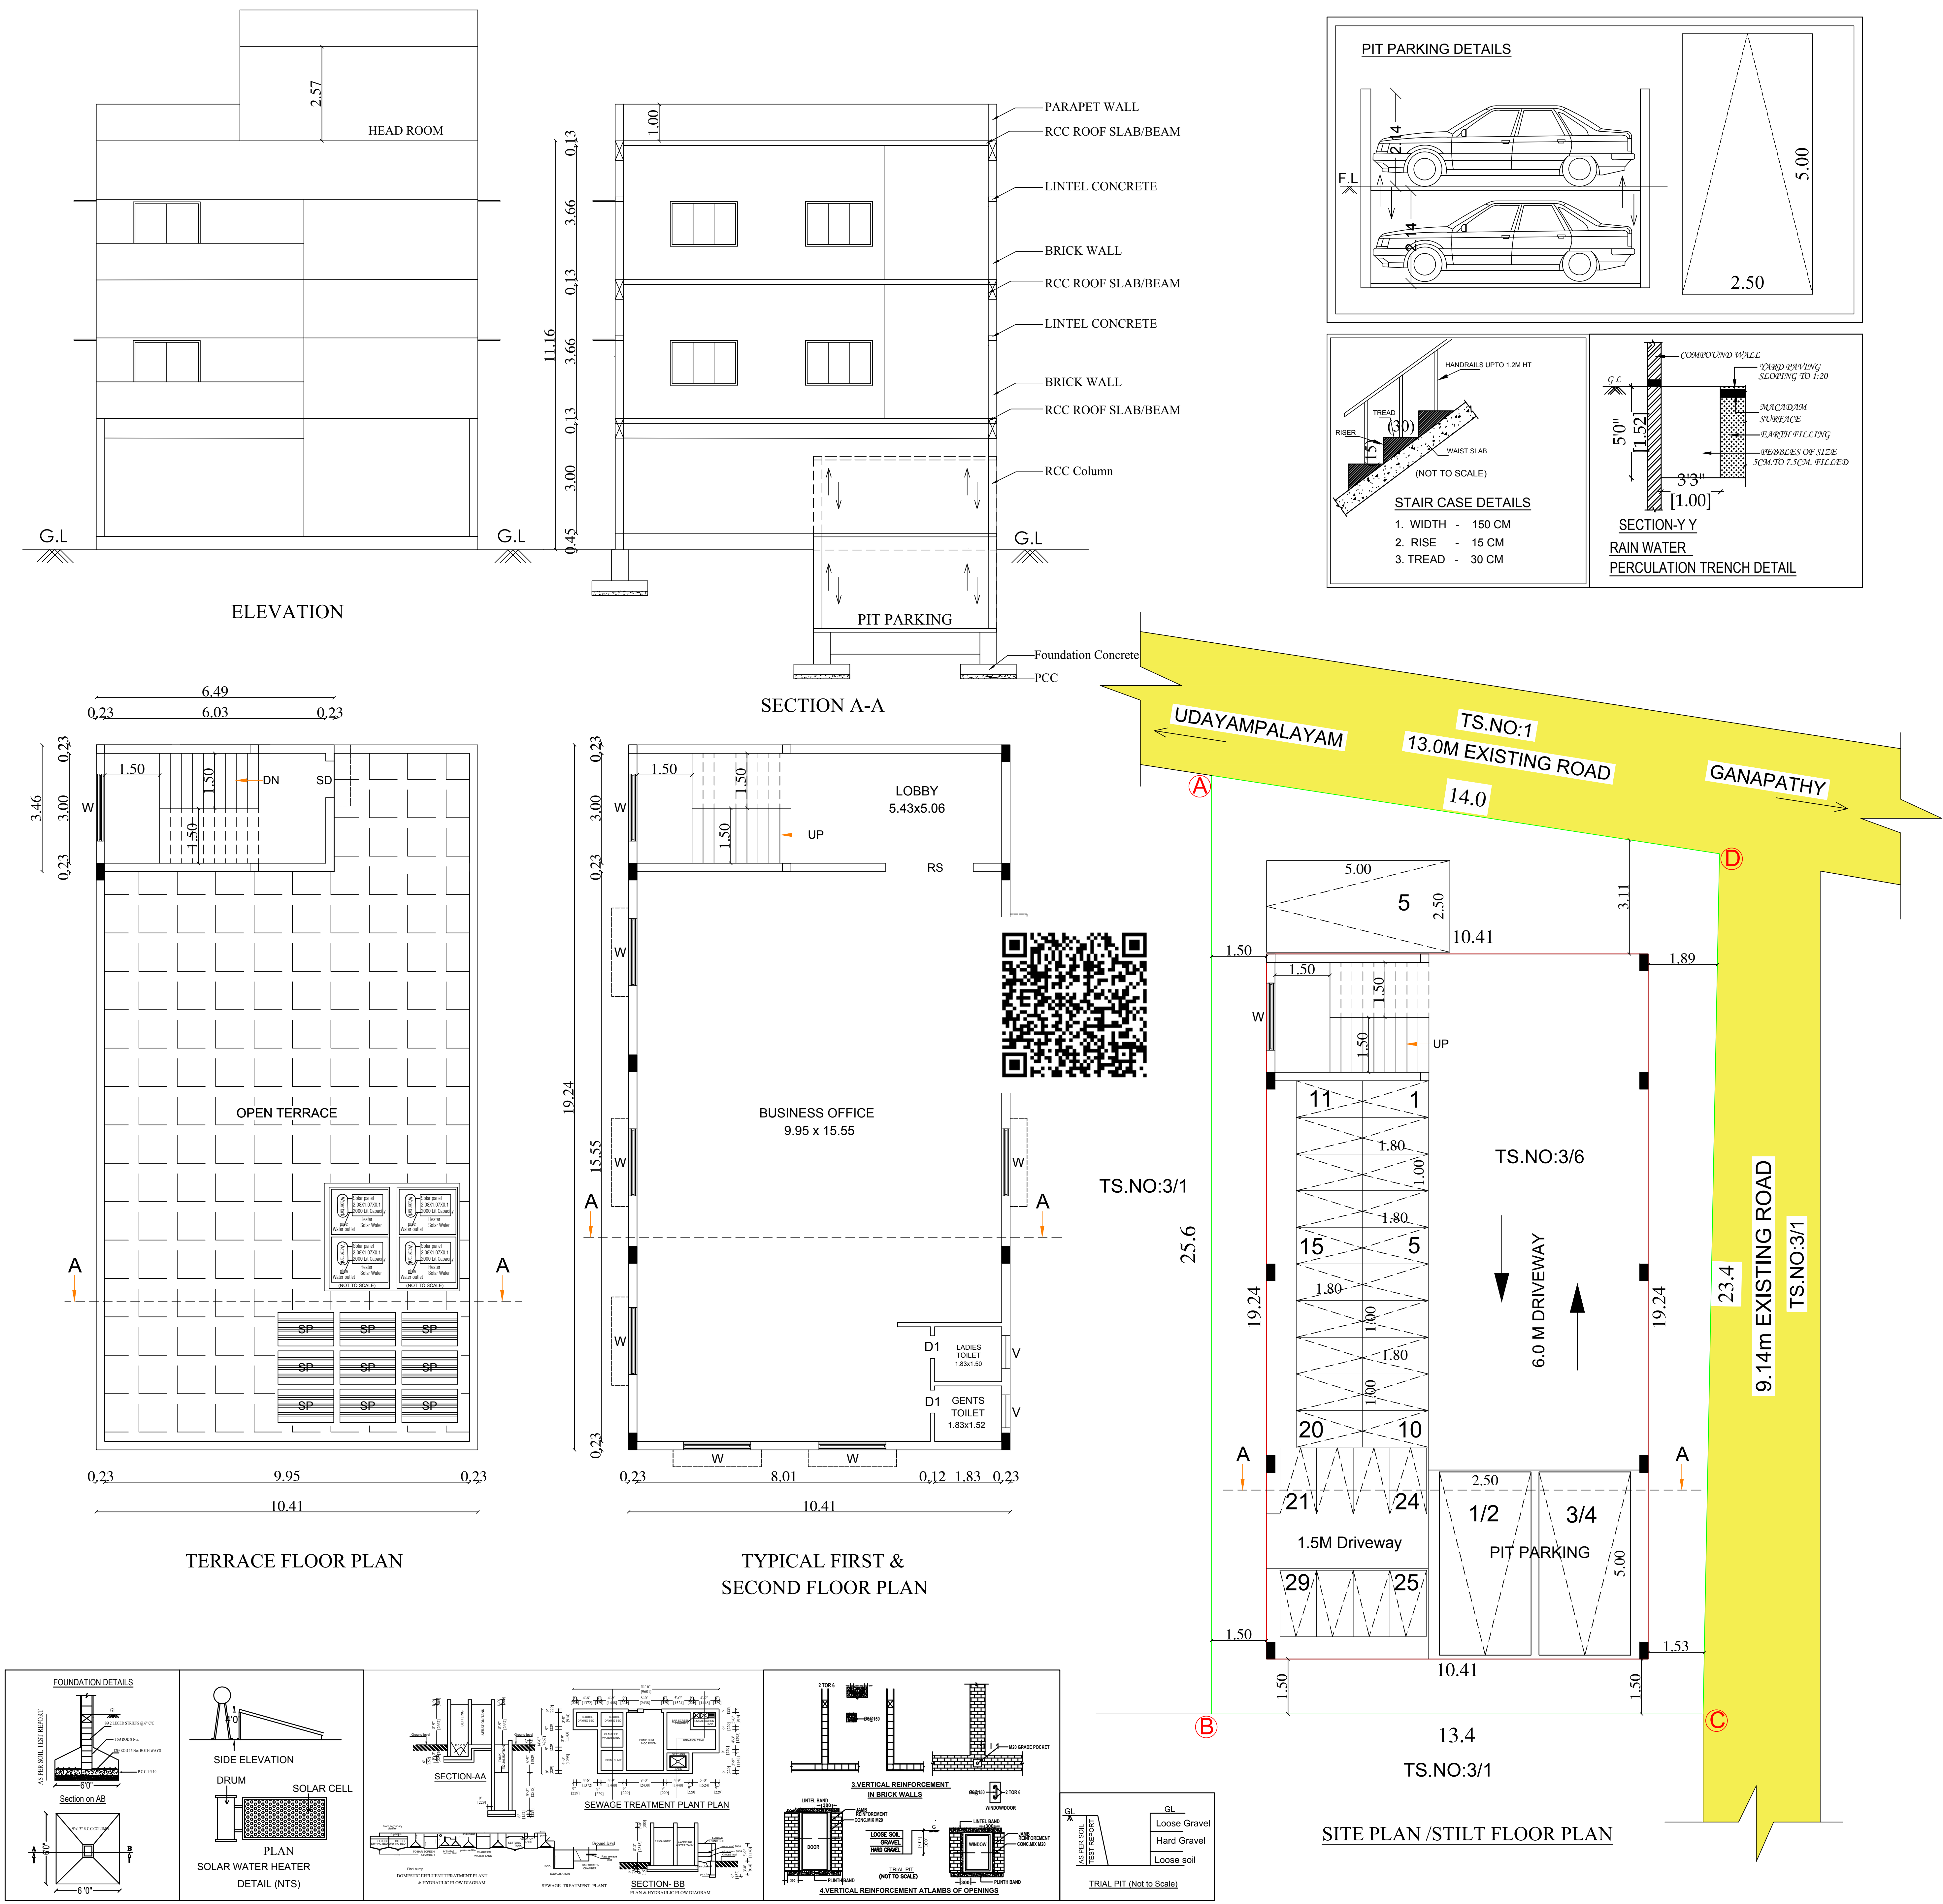

ONLINE APPLICATION NO : SWP/BPA/188789/2024
SITE APPROVAL LP/CLPA No : 353/2024
PLANNING PERMISSION No : 306/2024

North

Scale 1 : 100

AREA DETAILS:			
Area of the Site as per Document : 335.80 sqm			
Super imposed plot area : 334.84 sqm			
Floor Name	FSI Area (in Sqm)	Non-FSI Area (in Sqm)	Total Area (in Sqm)
STILT FLOOR	-	200.29	200.29
FIRST FLOOR	200.29	-	200.29
SECOND FLOOR	200.29	-	200.29
TERRACE FLOOR	-	22.46	22.46
	400.58	222.75	623.33

NOTE:
FLOOR SPACE INDEX = $\frac{400.58}{334.84} = 1.196$

PARKING DETAILS:		
PARKING NAME	REQUIRED	PROVIDED
CAR	04	05
TWO WHEELER	15	29

HEIGHT OF BUILDING - 11.16M
ALL DIMENSIONS ARE IN METER
JOINERY DETAILS

NAME	DESCRIPTION	SIZE
RS	ROLLING SHUTTER	2.40 X 2.13
LD	LIFT DOOR	1.31 X 2.13
SD	SAFETY DOOR	1.20 X 2.13
W	WINDOW	1.83 X 1.52
V	VENTILATOR	0.92 X 0.60

Note:

- EXISTING ROAD
- SITE BOUNDARY (A,B,C,D)
- PROPOSED BUILDING

Applicant

R. PRAKASH M.E., (Structural)
LPA/SE/Gr-1/19/05/044
GK ASSOCIATES
No : 603, 100 FEET ROAD, GANDHIPURAM
COIMBATORE - 641 012.
PHONE : 0422-4220046, 97503 40046
Registered Structural Engineer

R.N. Krishna Kumar B.Arch.,
CA/2015/73097
LPA/RA/GR.1/19/03/006
GK ASSOCIATES
No : 603, 100 Feet Road, Gandhipuram
Coimbatore - 641 012.
Ph : 0422 - 4220046, 99442 11111
Registered Architect