
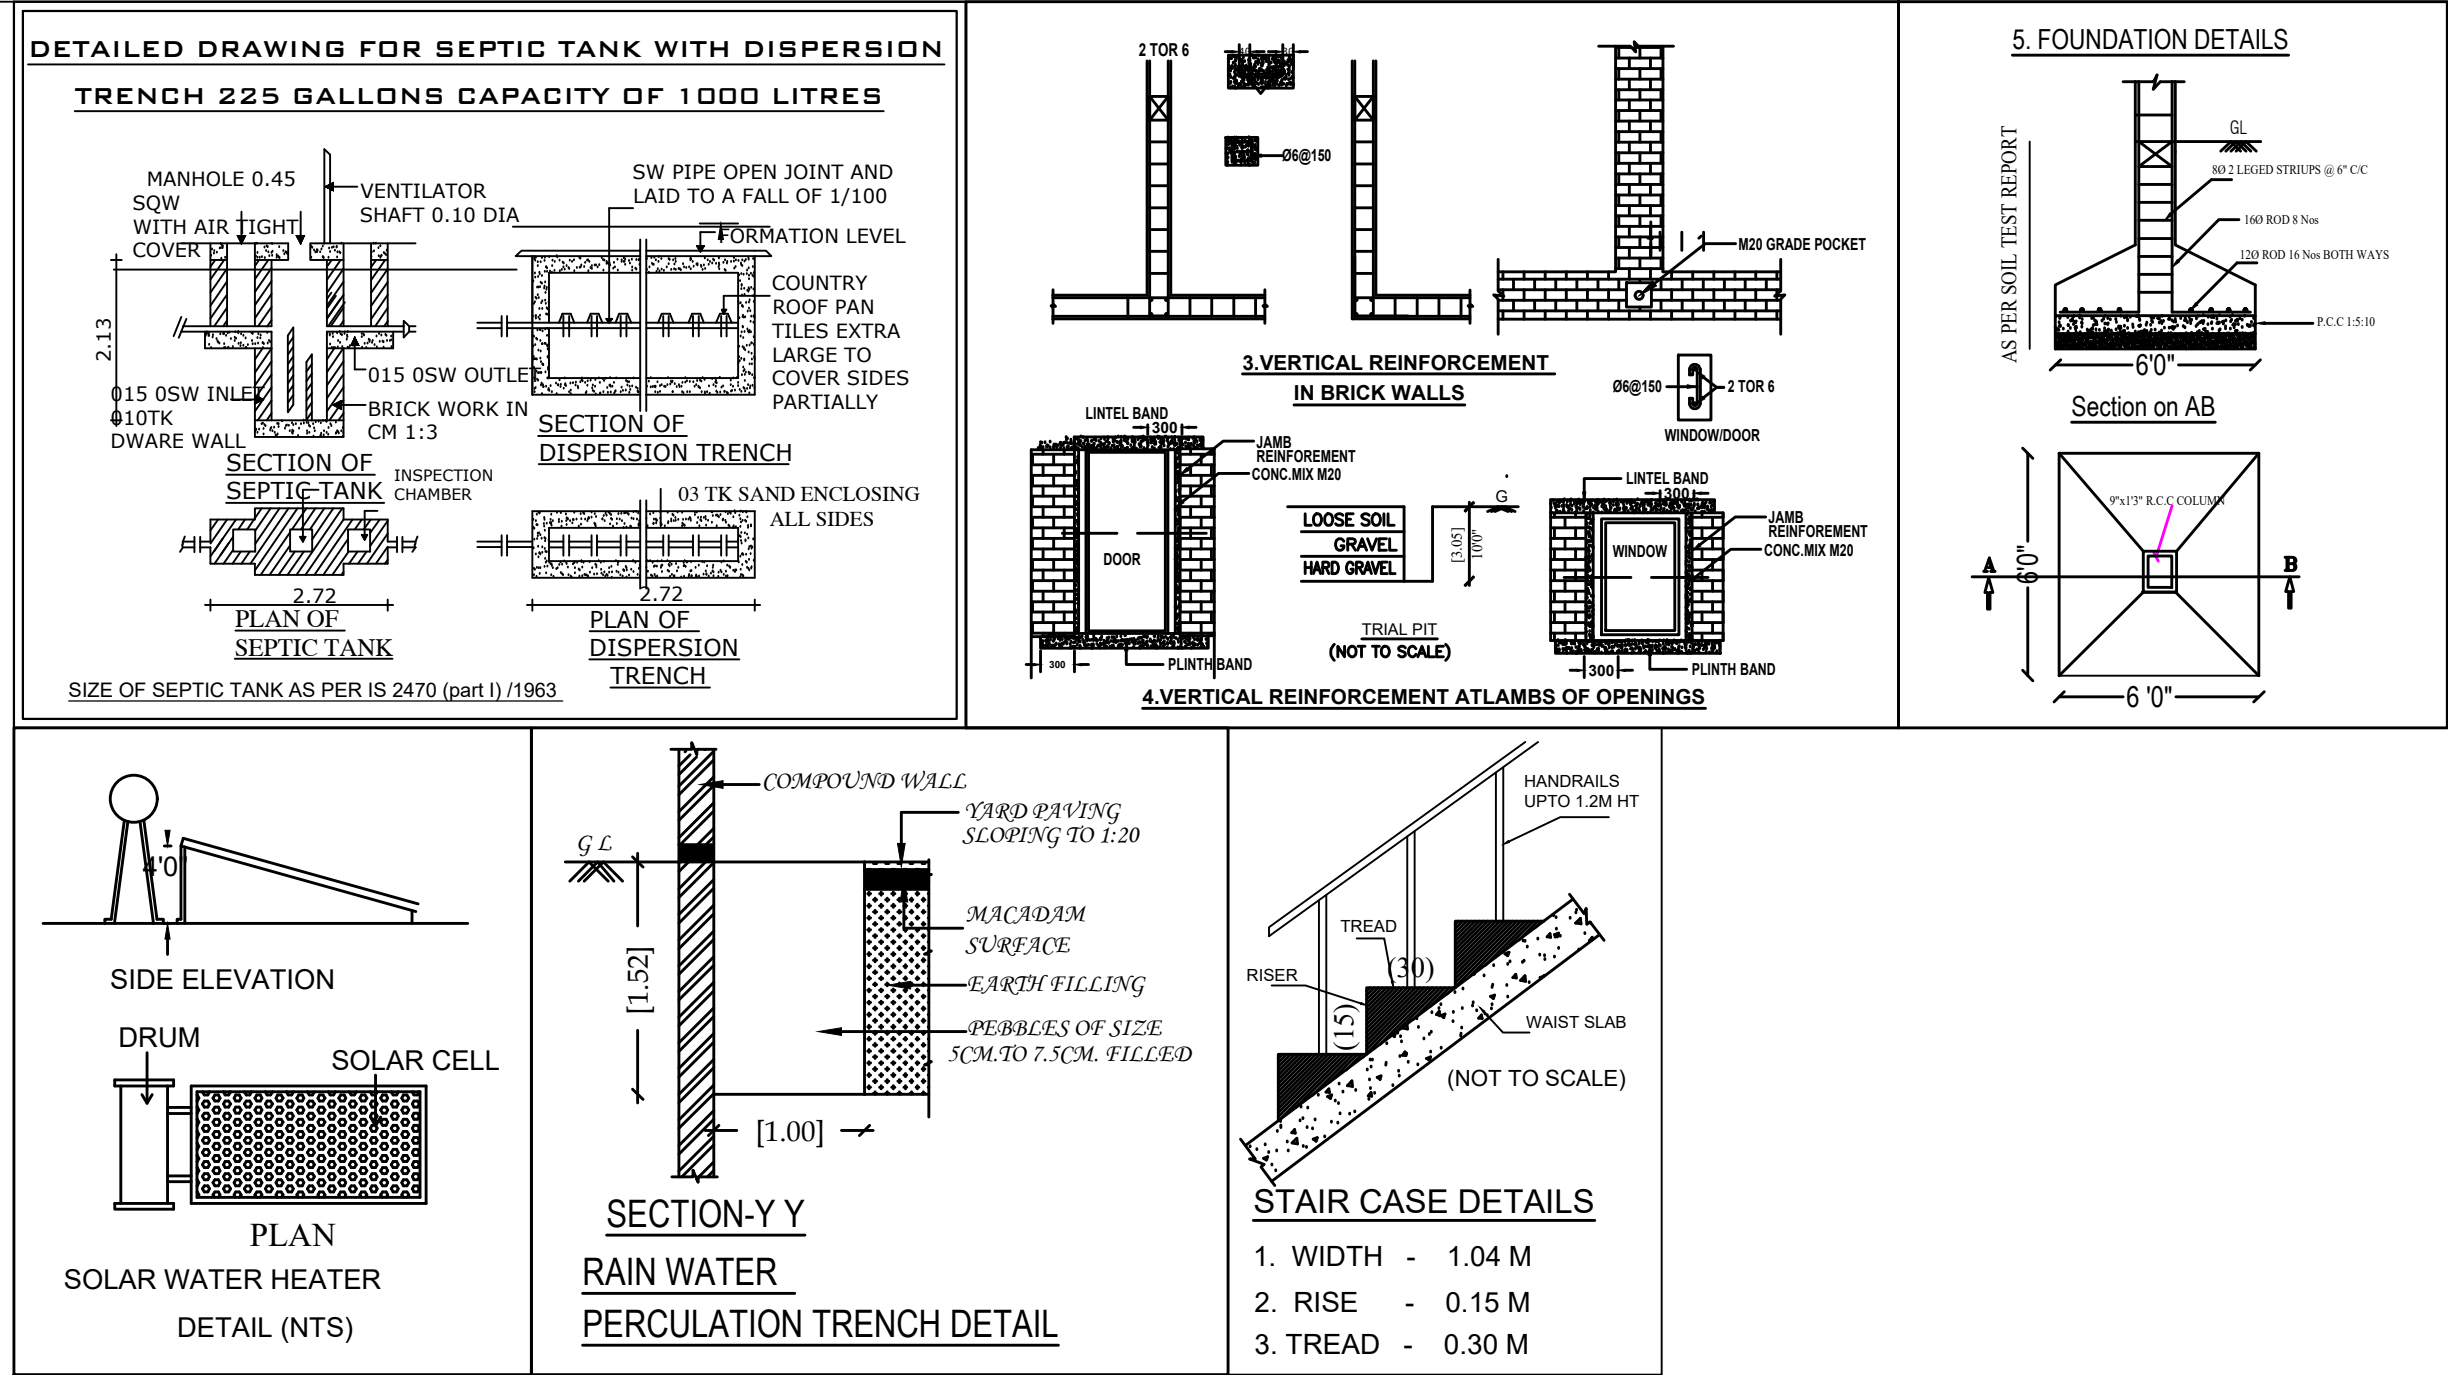
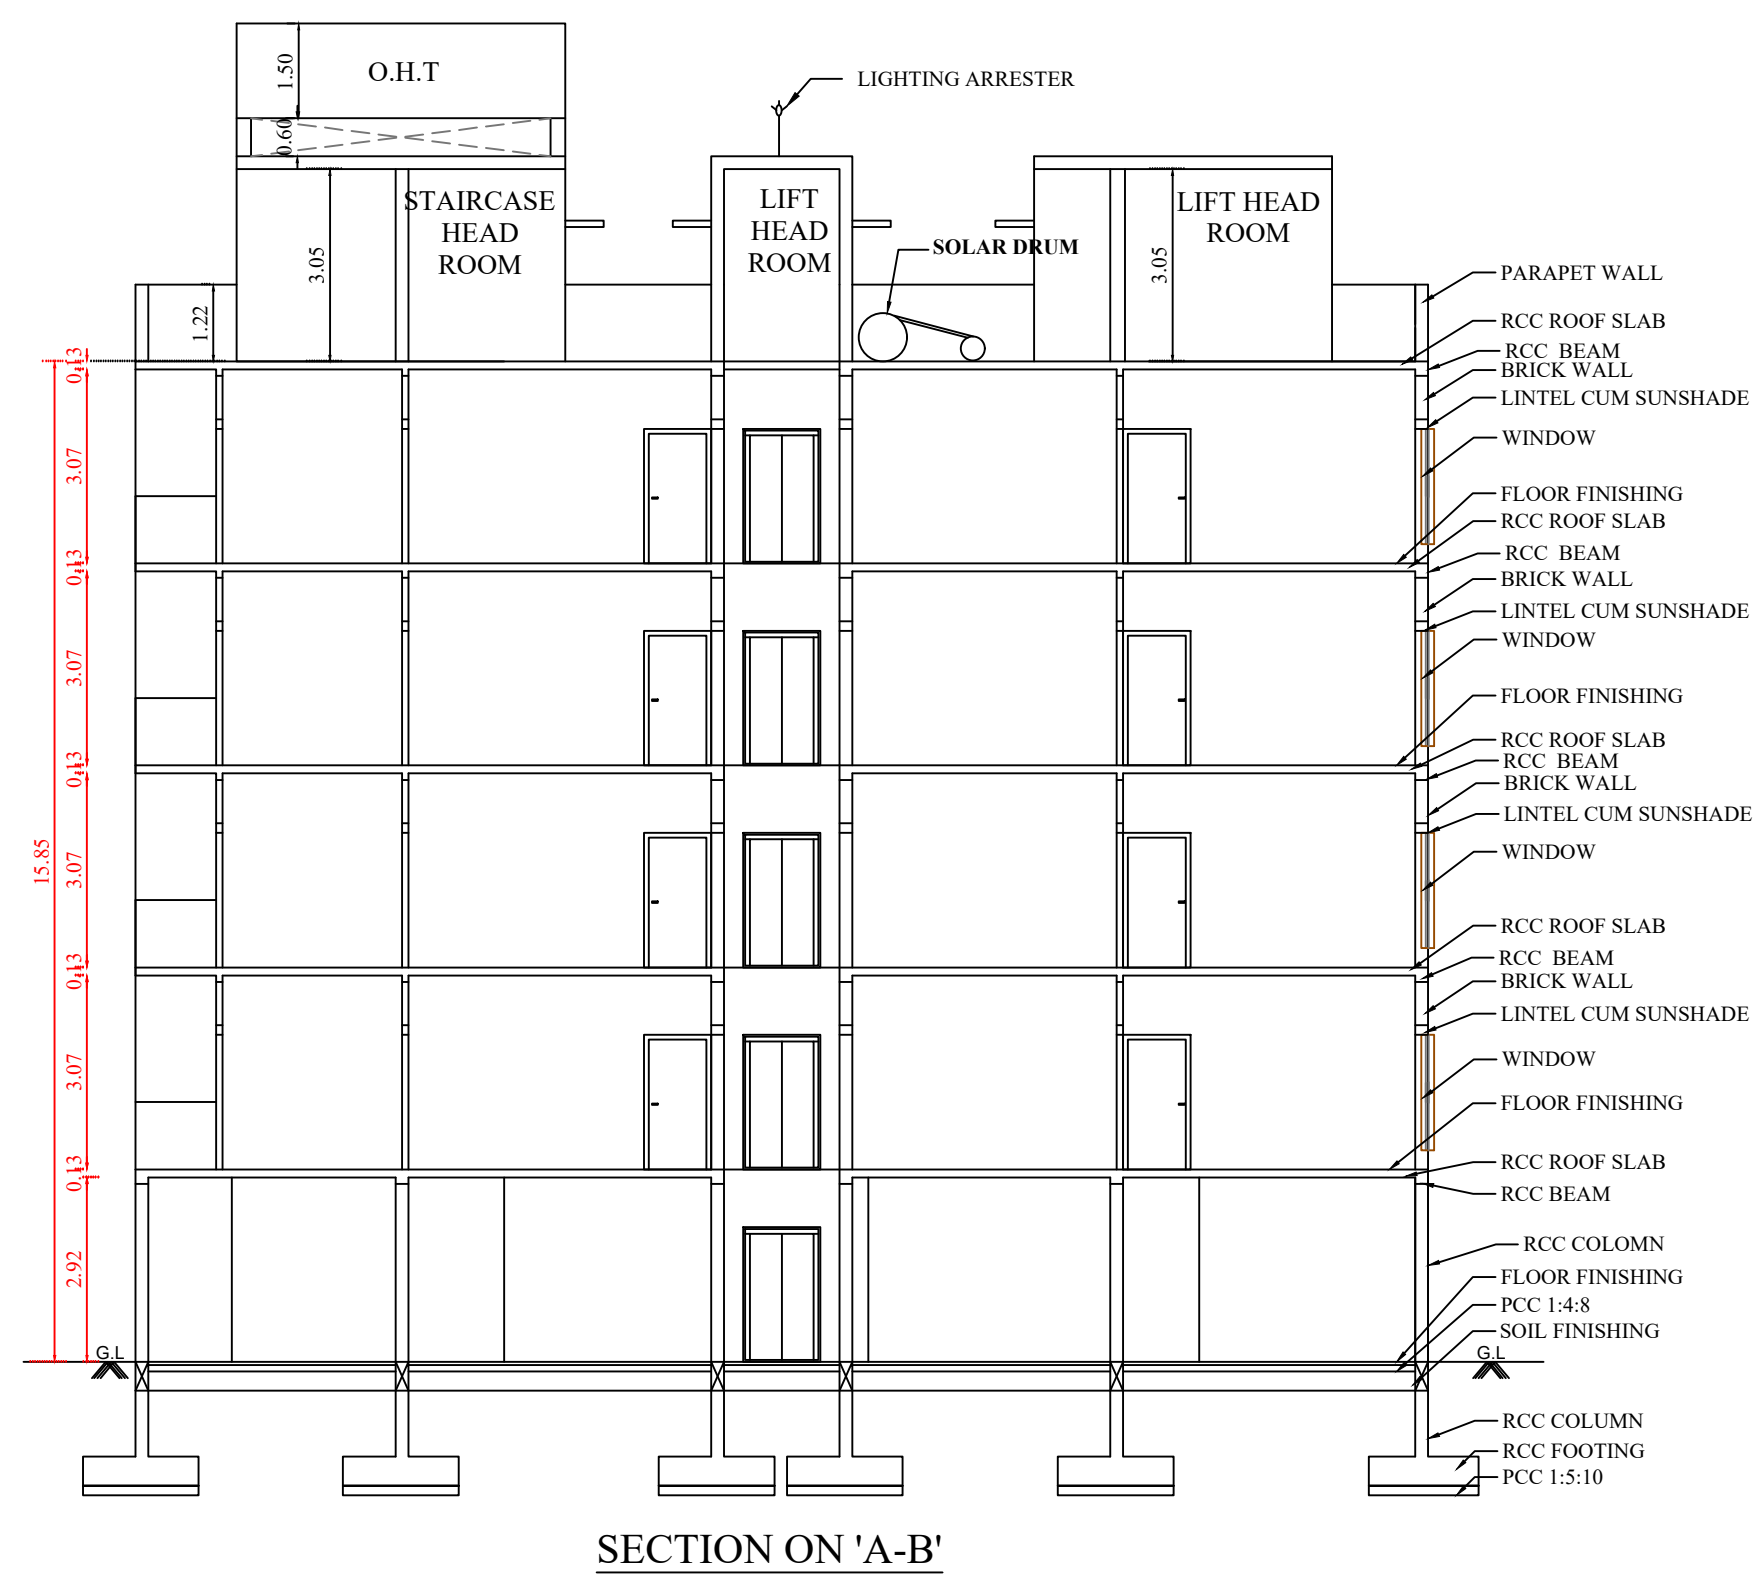


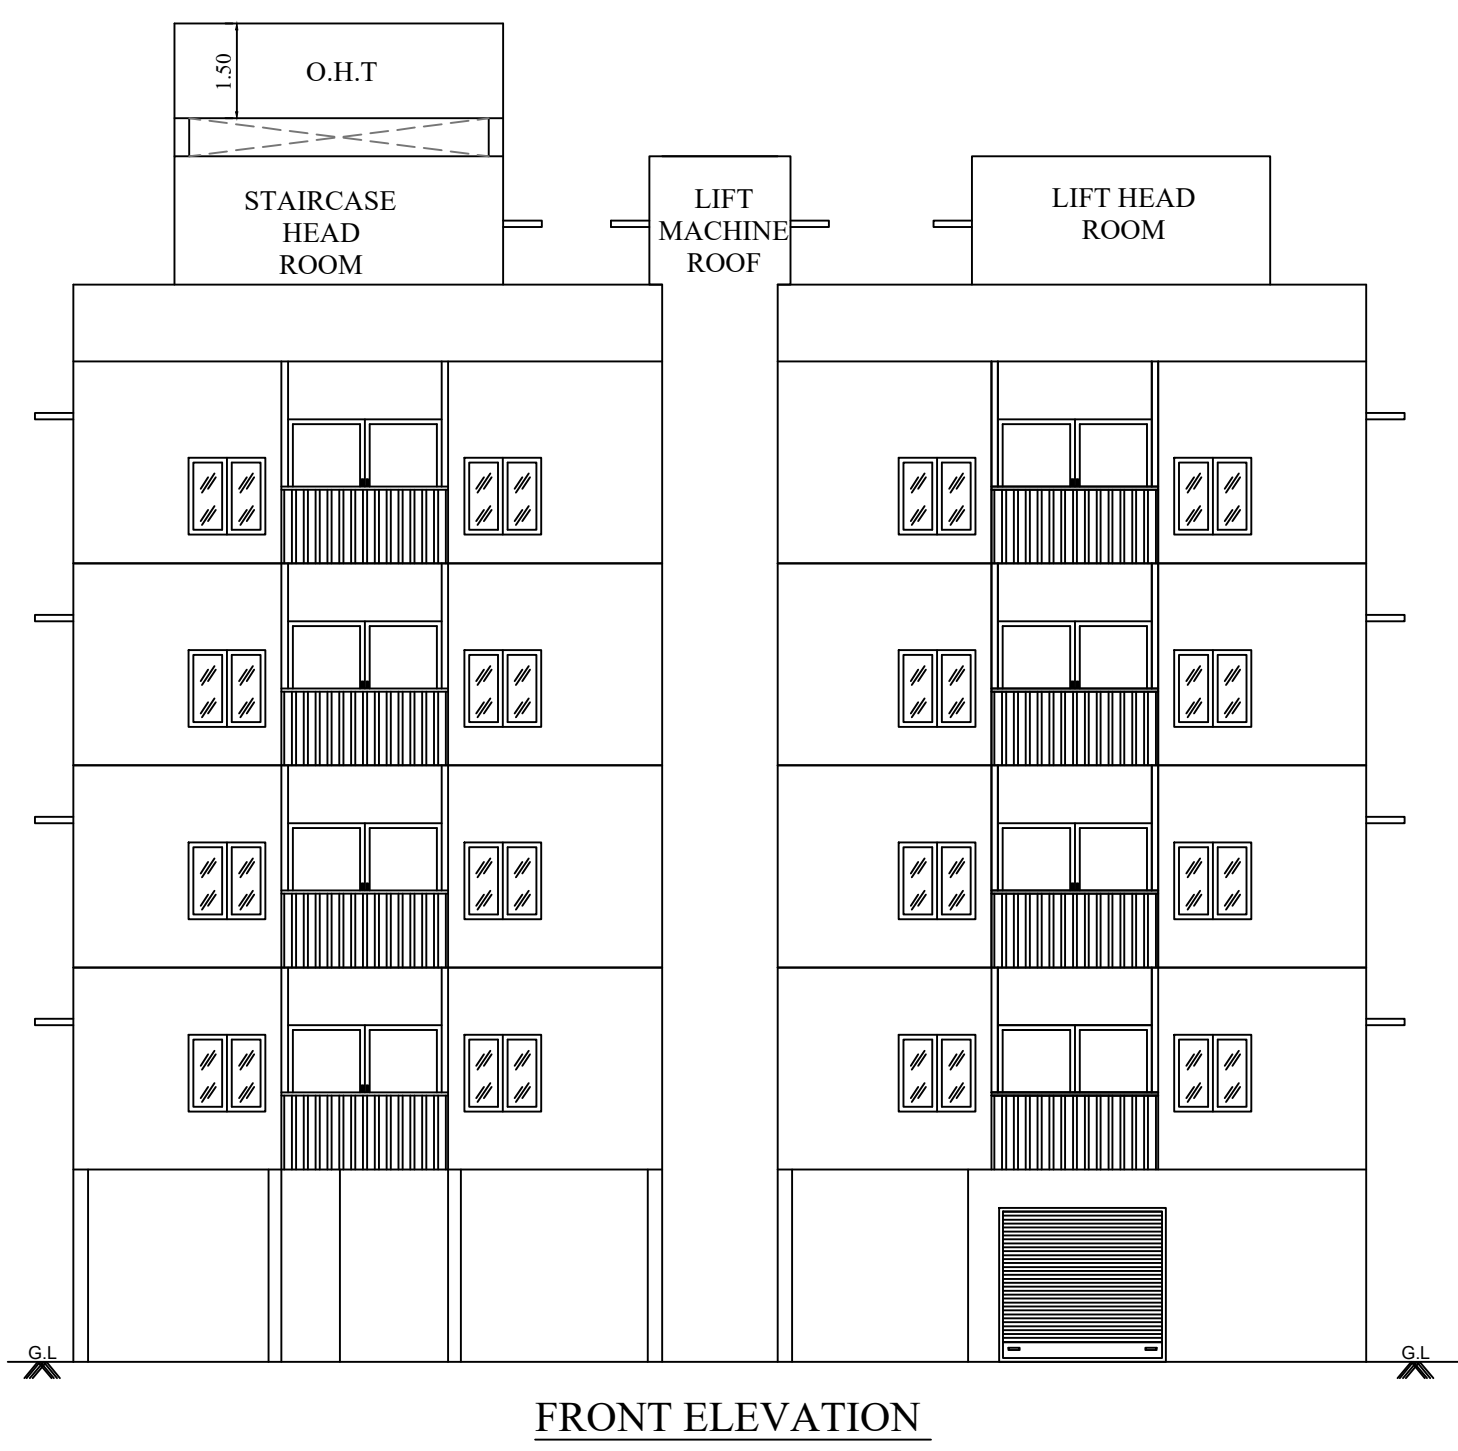

Dwelling Area Details: (Per Floor)	
Unit No.	Area in Sqm
1	78.04
2	77.63
3	77.63
4	78.04
Common Area	41.58
Total	352.92
Total No. of Dwellings : 16 Nos.	

DISTRICT TOWN AND COUNTRY PLANNING OFFICE
COIMBATORE DISTRICT

PLAN SHOWING THE PROPOSED CONSTRUCTION
AFFORDABLE RESIDENTIAL APARTMENT
BUILDING IN SITE NO: 9 & 10, S.F.NO: 773/6D2G &
773/6D2E AT OTHAKALMANDAPAM VILLAGE &
TOWN PANCHAYAT, MADUKKARAI TALUK,
COIMBATORE DISTRICT.

LAYOUT APPROVED NO : 107/2023

ALL DIMENSION ARE IN METER
SCALE - 1:100
ONLINE APPLICATION NO: SWP/BPA/422791/2024

North

REFERENCE	
SITE BOUNDARY	DRIVE WAY
EXISTING ROAD	PROPOSED BUILDING

AREA DETAILS:		
SL.NO	DESCRIPTION	Sq.m
1)	SITE AREA AS PER DOCUMENT	649.00
	SITE AREA AS PER FMB	649.00
	SUPER IMPOSED SITE AREA	649.00
(MINIMUM AREA SHOULD BE TAKEN INTO ACCOUNT)		

PROPOSED BUILT UP AREA			
FLOOR NAME	FSI Area (in Sqm)	Non-FSI Area (in Sqm)	Total Area (in Sqm)
STILT FLOOR	28.23	331.23	359.46
FIRST FLOOR	352.92	-	352.92
SECOND FLOOR	352.92	-	352.92
THIRD FLOOR	352.92	-	352.92
FOURTH FLOOR	352.92	-	352.92
HEAD ROOM	-	35.64	35.64
TOTAL	1439.91	366.87	1806.78

FLOOR SPACE INDEX = $\frac{1439.91}{649.00} = 2.219$ (Premium FSI)

PARKING DETAILS		
S.I No	DESCRIPTION	PROVIDED
1)	CAR PARKING SPACE	9 No's
2)	TWO WHEELER PARKING SPACE	19 No's

JOINERY DETAILS		
TYPE	DESCRIPTION	SIZE
RS	ROLLING SHUTTER	2.60 X 2.44
MD	MAIN DOOR	1.07 X 2.13
D	DOOR	0.91 X 2.13
LD	LIFT DOOR	1.22 X 2.13
LD1	LIFT DOOR 1	1.53 X 2.13
SD	SLIDING DOOR	2.44 X 2.13
W	WINDOW	1.22 X 1.52
KW	KITCHEN WINDOW	0.91 X 1.22
SW	STAIR CASE WINDOW	1.83 X 1.83
FW	FRENCH WINDOW	1.83 X 1.83
FW1	FRENCH WINDOW 1	1.00 X 1.83
V	VENTILATOR	0.61 X 0.91

Special Condition

The building must be use for same purpose for which the approval obtained. If used other than the approved use, the planning permission deemed to be canceled, action will be initiate under 56 and 57 Town and Country Planning Act-1971 without prior notice, considered as unauthorized construction.

BUILDING PERMISSION NO : LP / CLPA No :35/2025

PLANNING PERMISSION NO : 44/2025

(This Planning Permission is valid for a period of 8 years from e-sign)

PROFESSIONAL DETAILS BASED ON FROM C					
ARCHITECT ENGINEER	Er.J.PREM KUMAR LPA/RE/GR-1/19/03/005	 J. PREM KUMAR B.E. (CIVIL) M.E. (STRUCTURES) COIMBATORE PAPER NO: 4119/2003 REGISTERED ENGINEER (C) ADE-1 13A, 5th Floor, 1st Floor, 2nd Floor, 3rd Floor, 4th Floor, 5th Floor, 6th Floor, 7th Floor, 8th Floor, 9th Floor, 10th Floor, 11th Floor, 12th Floor, 13th Floor, 14th Floor, 15th Floor, 16th Floor, 17th Floor, 18th Floor, 19th Floor, 20th Floor, 21st Floor, 22nd Floor, 23rd Floor, 24th Floor, 25th Floor, 26th Floor, 27th Floor, 28th Floor, 29th Floor, 30th Floor, 31st Floor, 32nd Floor, 33rd Floor, 34th Floor, 35th Floor, 36th Floor, 37th Floor, 38th Floor, 39th Floor, 40th Floor, 41st Floor, 42nd Floor, 43rd Floor, 44th Floor, 45th Floor, 46th Floor, 47th Floor, 48th Floor, 49th Floor, 50th Floor, 51st Floor, 52nd Floor, 53rd Floor, 54th Floor, 55th Floor, 56th Floor, 57th Floor, 58th Floor, 59th Floor, 60th Floor, 61st Floor, 62nd Floor, 63rd Floor, 64th Floor, 65th Floor, 66th Floor, 67th Floor, 68th Floor, 69th Floor, 70th Floor, 71st Floor, 72nd Floor, 73rd Floor, 74th Floor, 75th 