




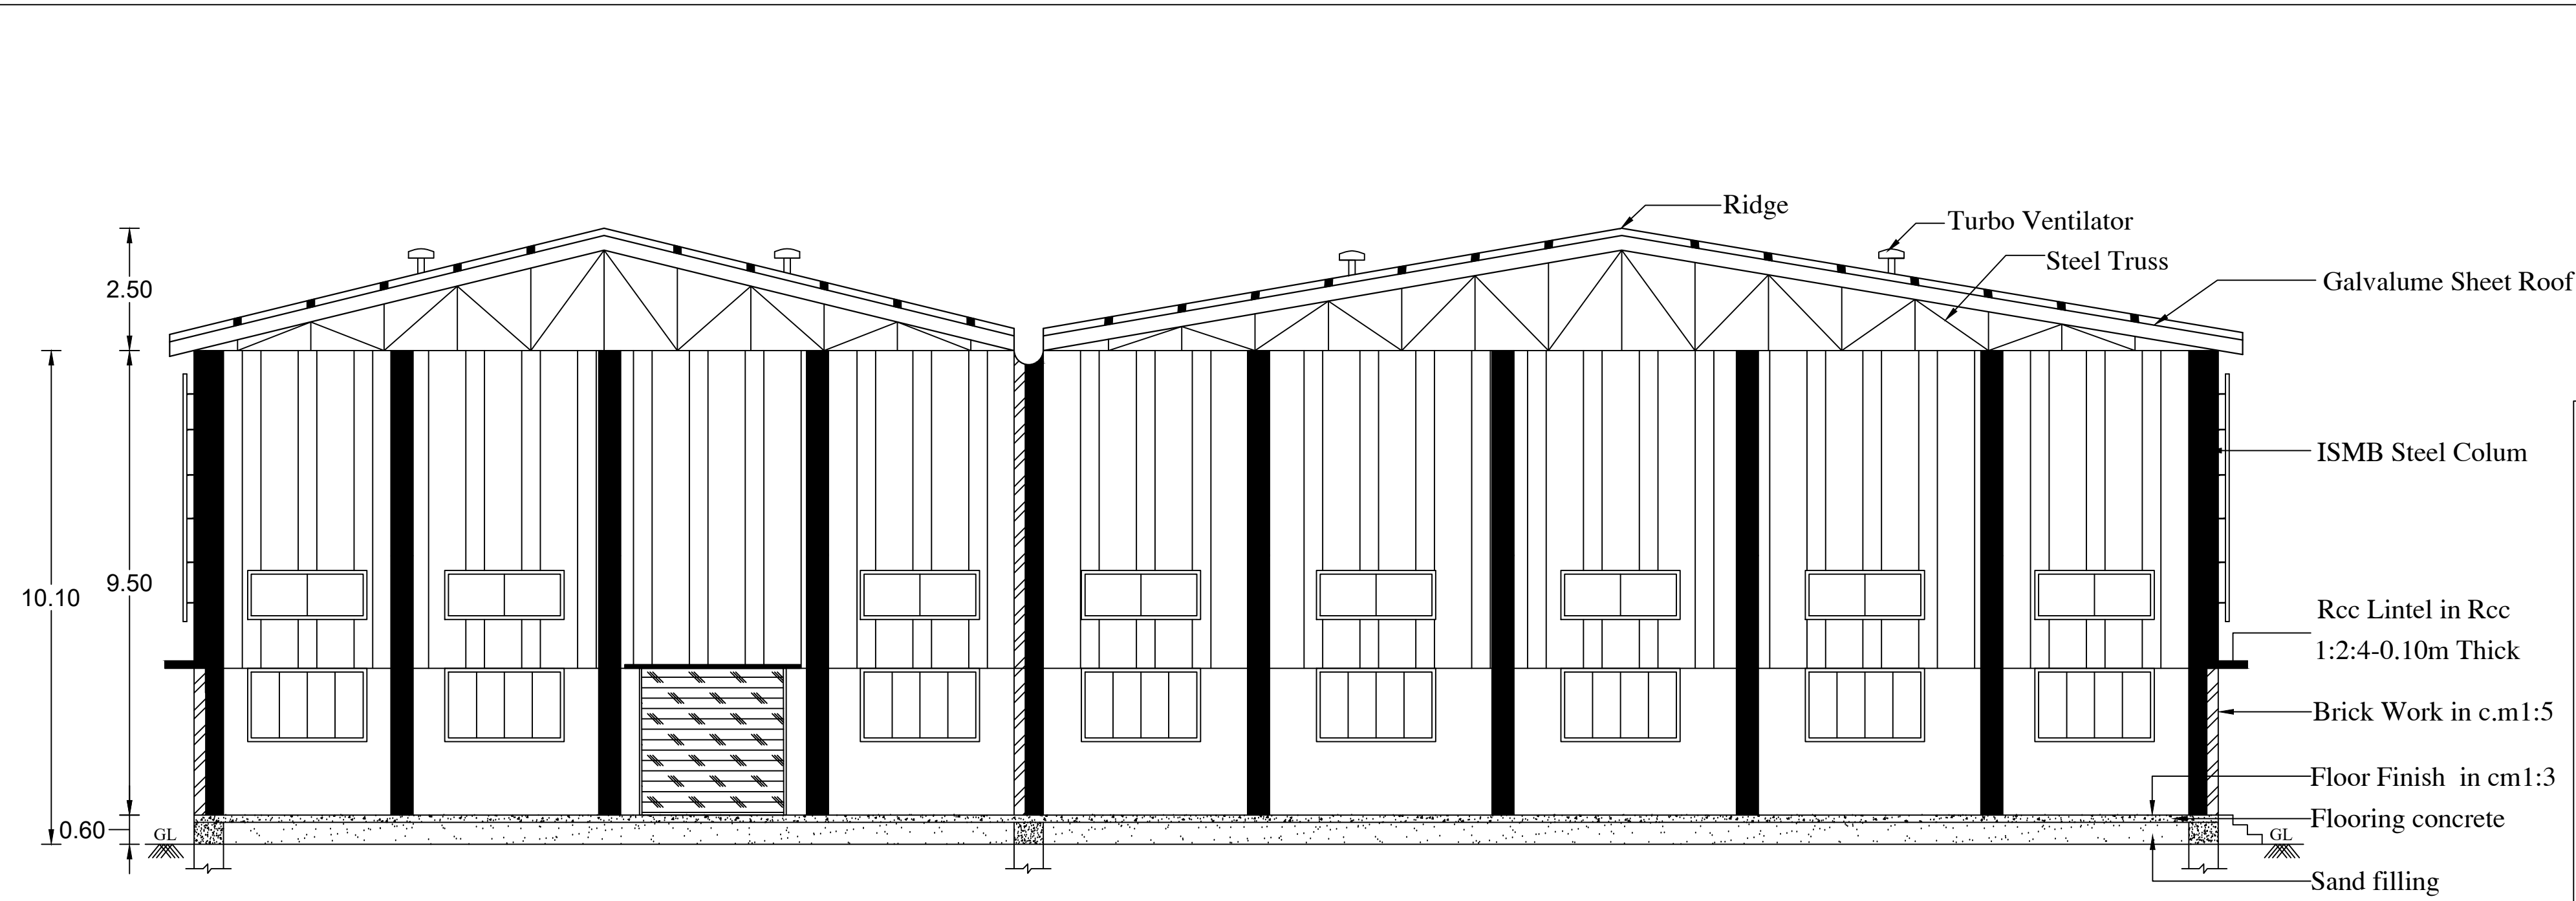

SECTION ON 'AA'

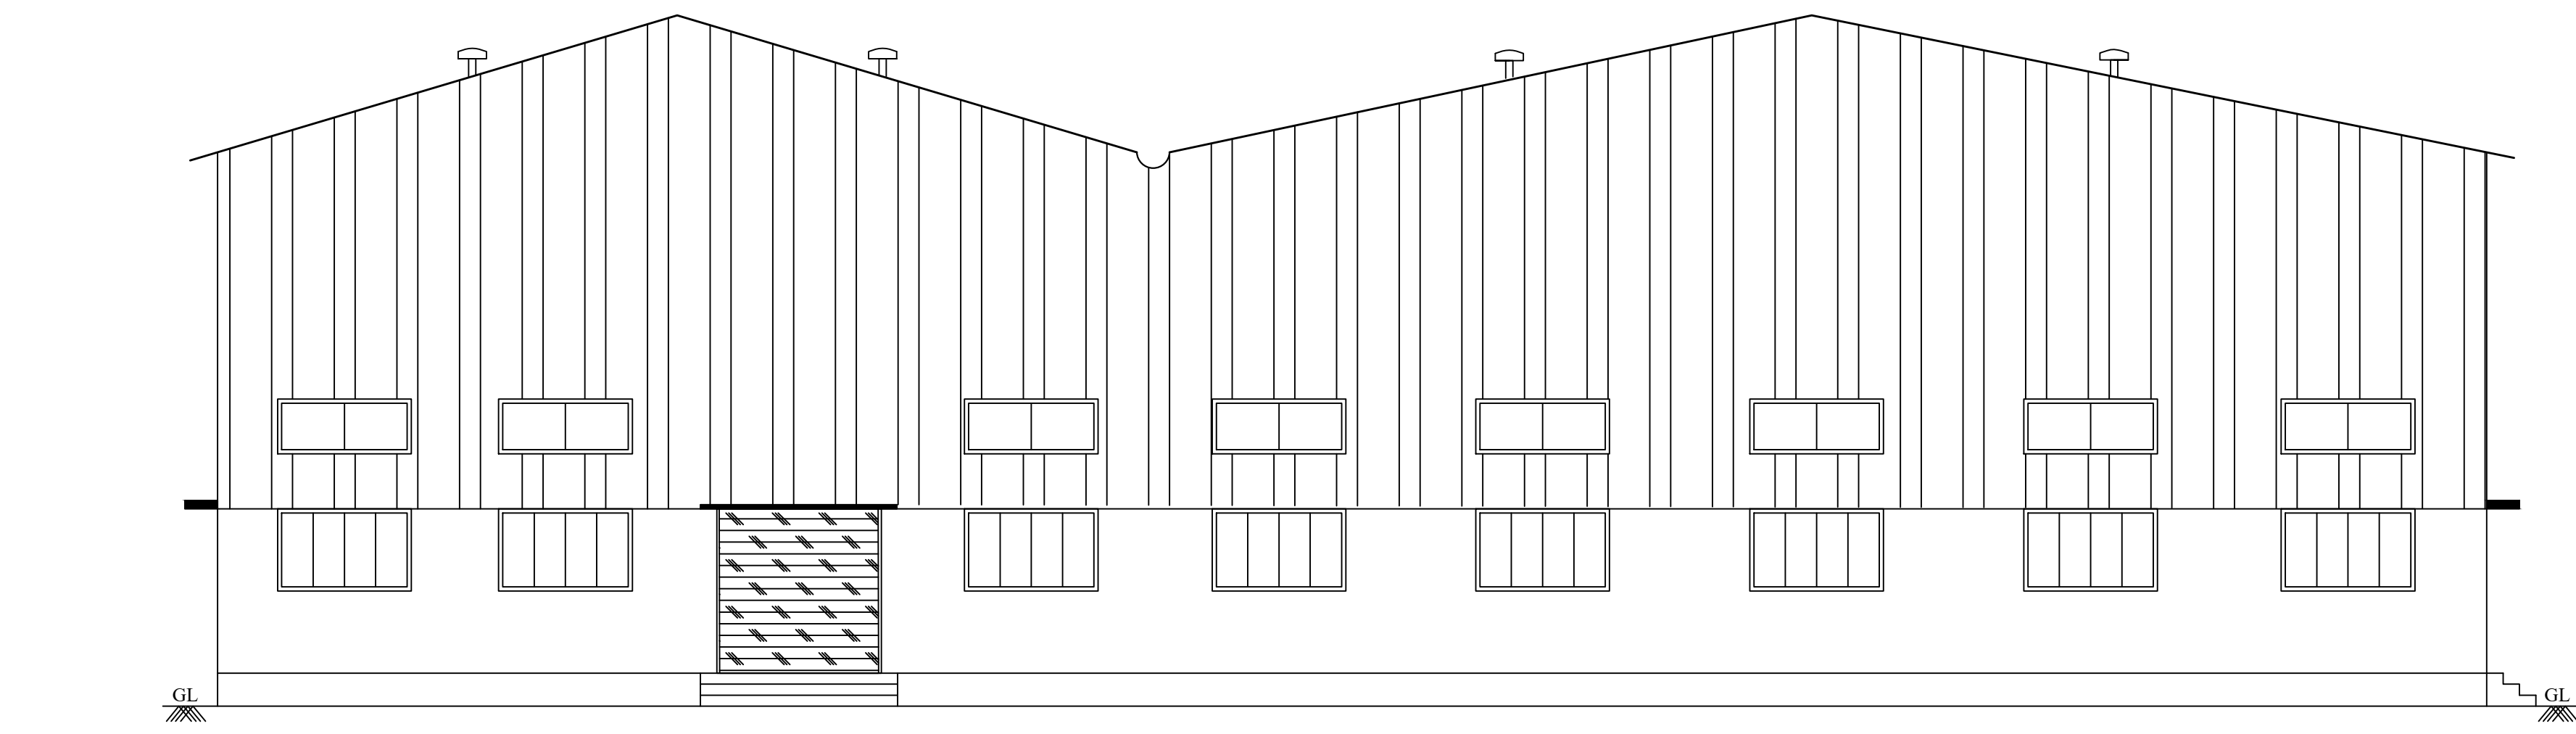

ELEVATION

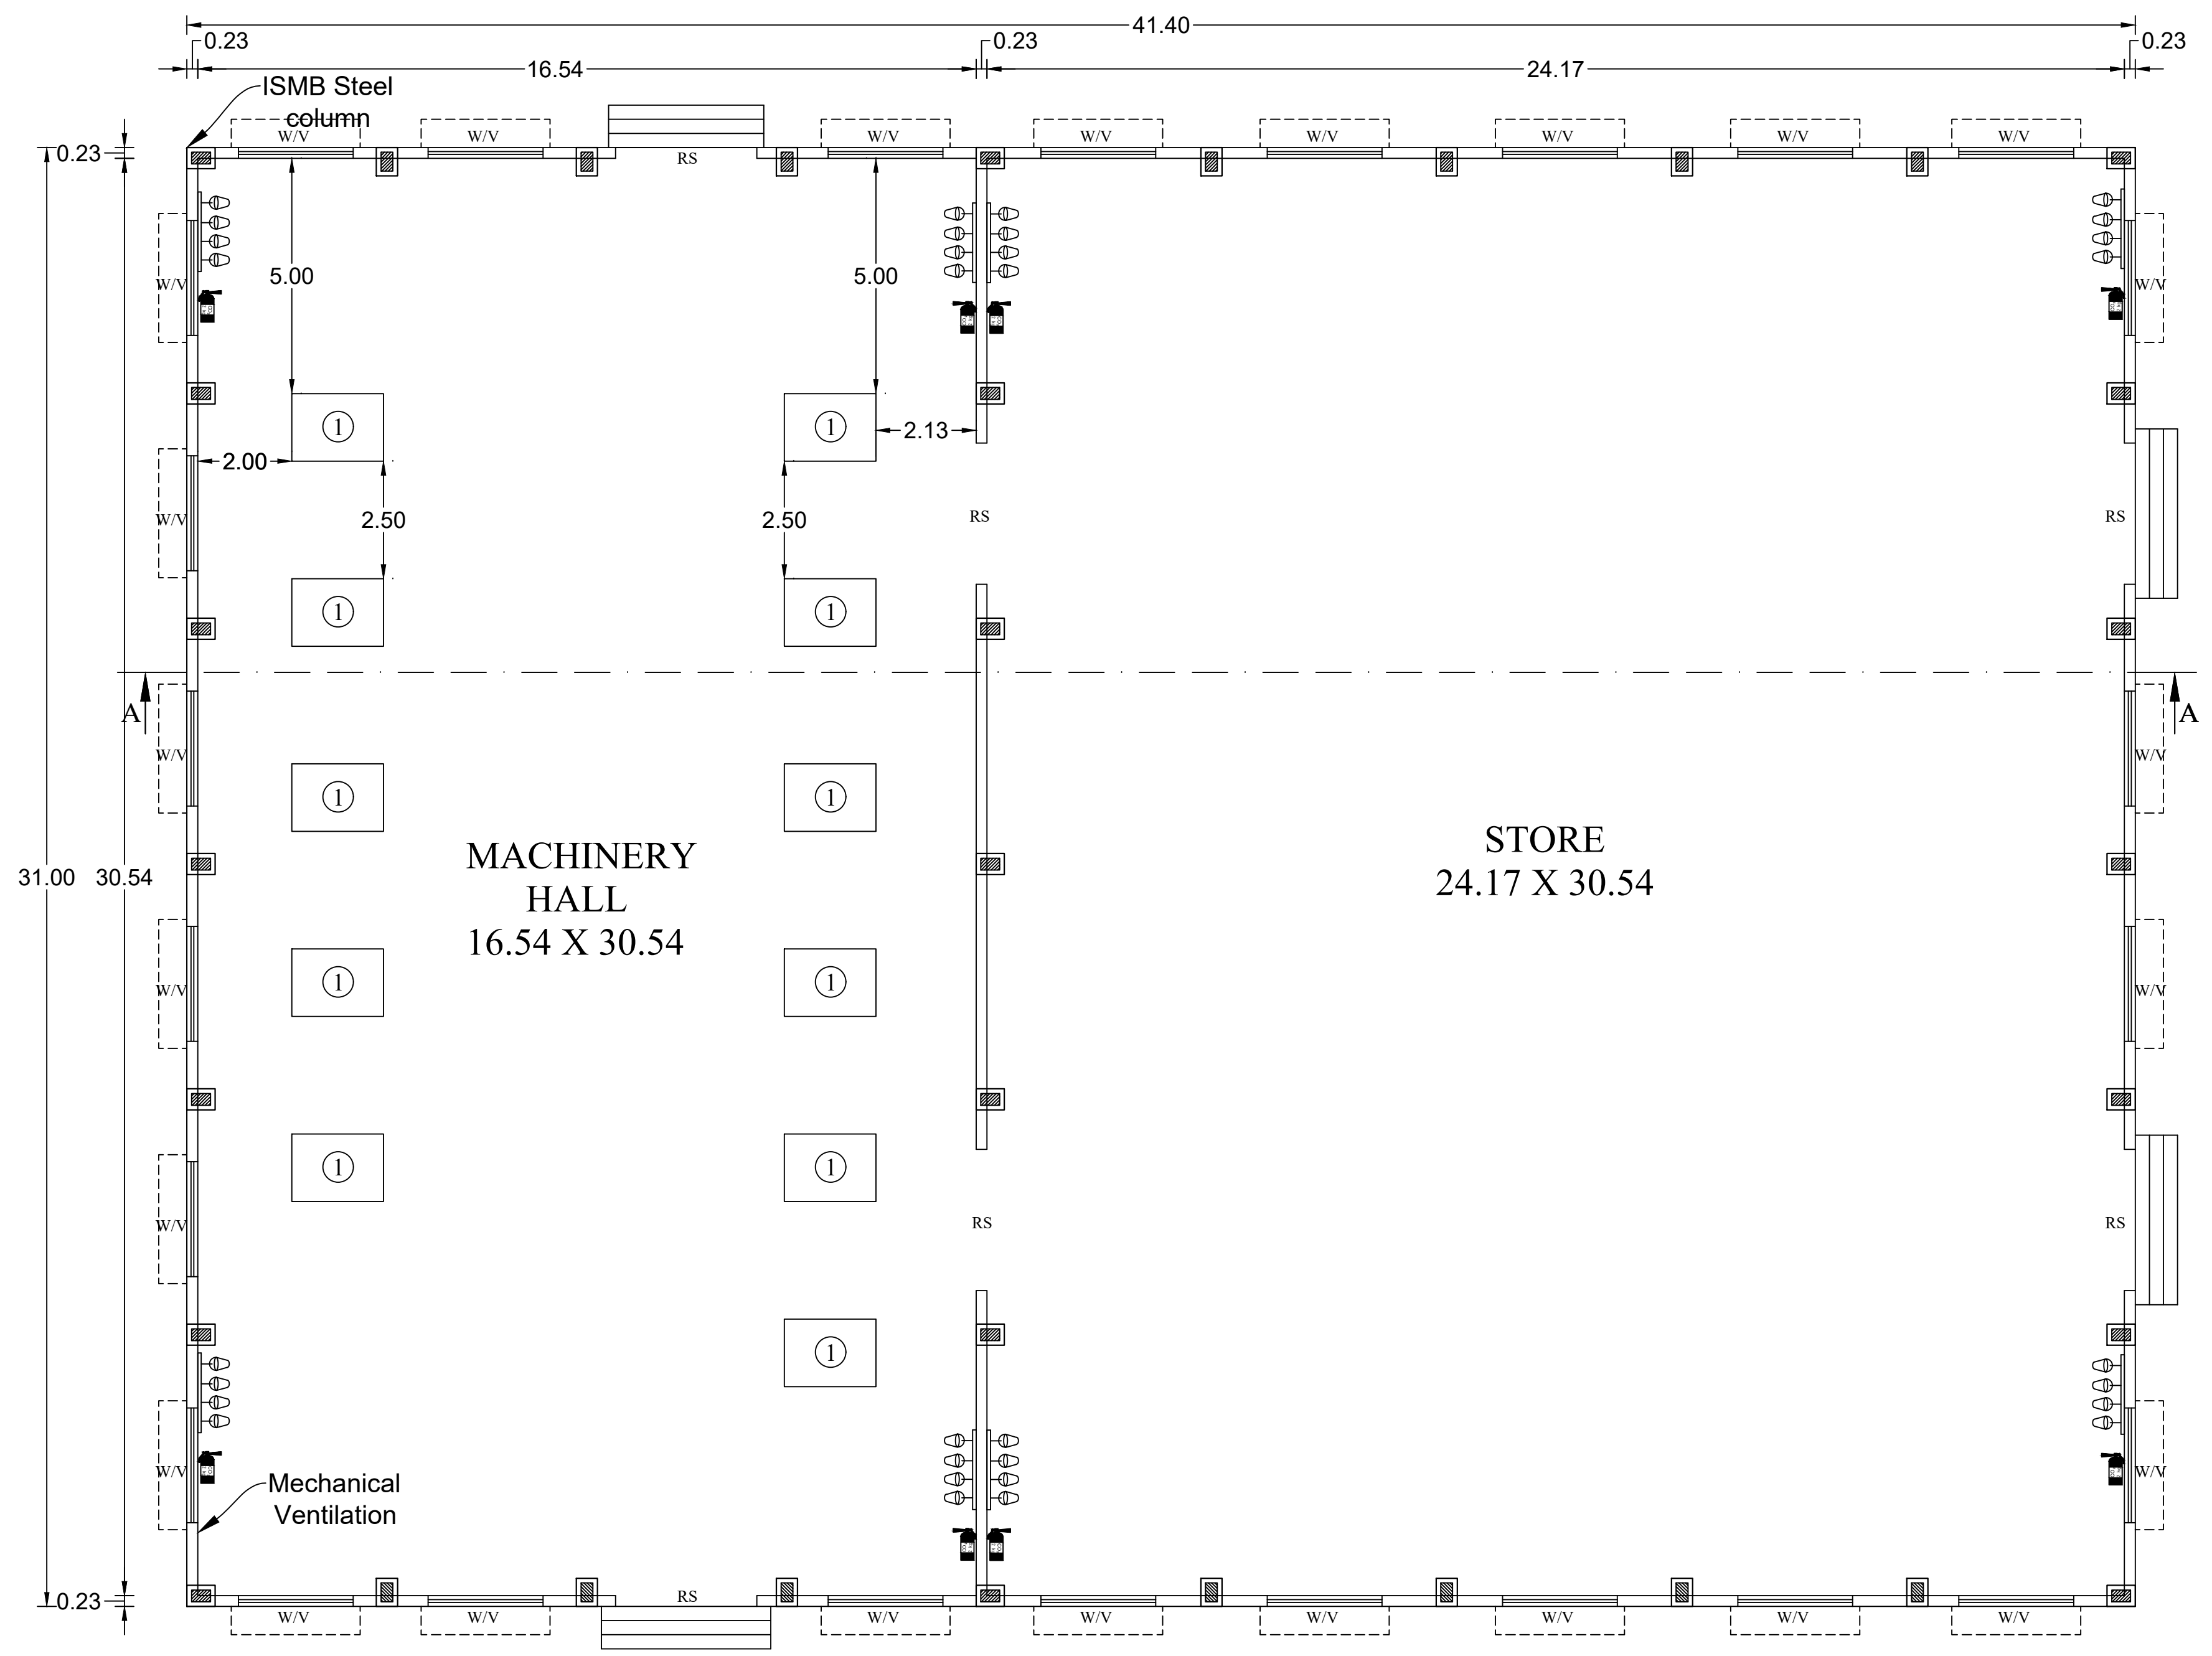

GROUND FLOOR PLAN

BLOCK - 01 PROPOSED (FACTORY BUILDING)


SCALE - 1:100

Site Approval
Roc No. SWP/BPA/002953/2022
Site Boundary shown as A to O
and numbered as L.P.A.D.TCP (Dharmapuri)
No:70/2022
Site approval issued.


Technical Approval
B.P/A.D.TCP (Dharmapuri) No: 24/2022
Roc No. SWP/BPA/002953/2022
Technical approval issued.

PLAN SHOWING THE PROPOSED CONSTRUCTION OF GALVALUME SHEET ROOF INDUSTRIAL BUILDING WITH 201.00HP OF M/S."MASICO COIR FIBER INDUSTRY", IN SF.NO.118/2B2,118/2C1B1, 119/2, 119/3, 120/2B, 120/2C1, AT KERAKODAHALLI VILLAGE & PANCHAYAT, KARIMANGALAM PANCHAYAT UNION & TALUK, DHARMAPURI DISTRICT. (SCALE - 1:500)


APPLICANT : Mr.P.GOVINDARAJ

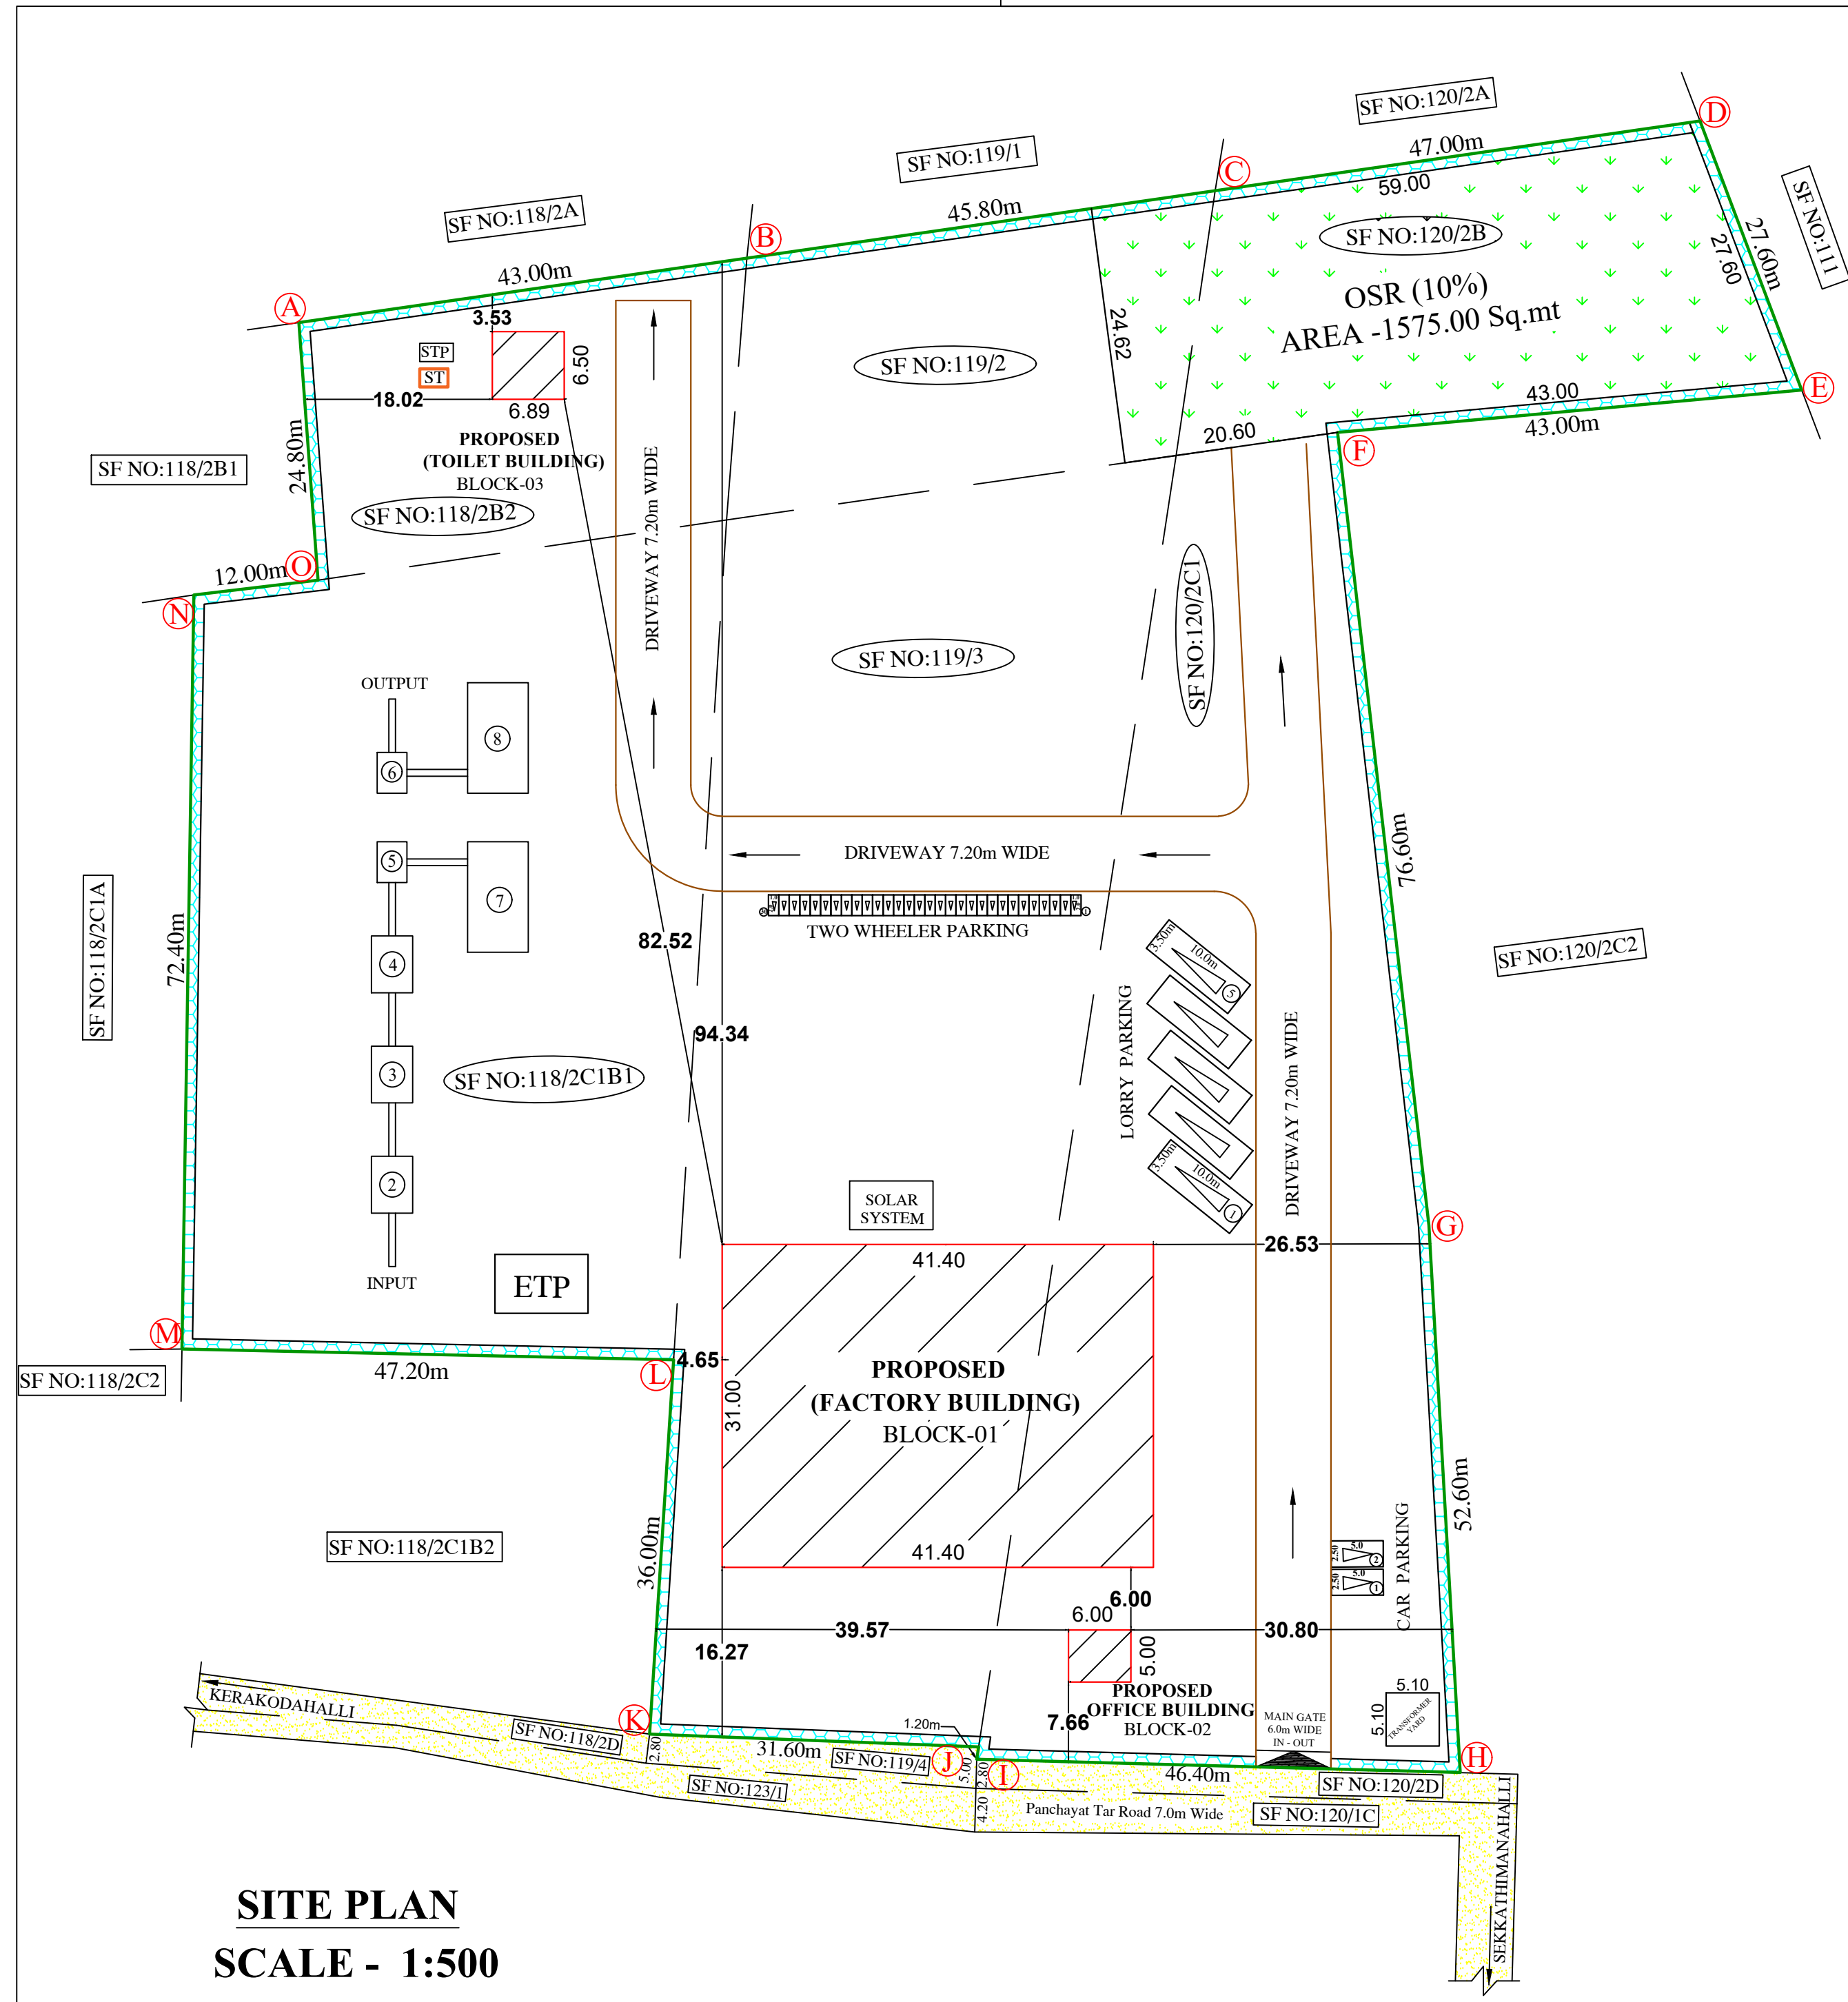


SITE PLAN
SCALE - 1:500

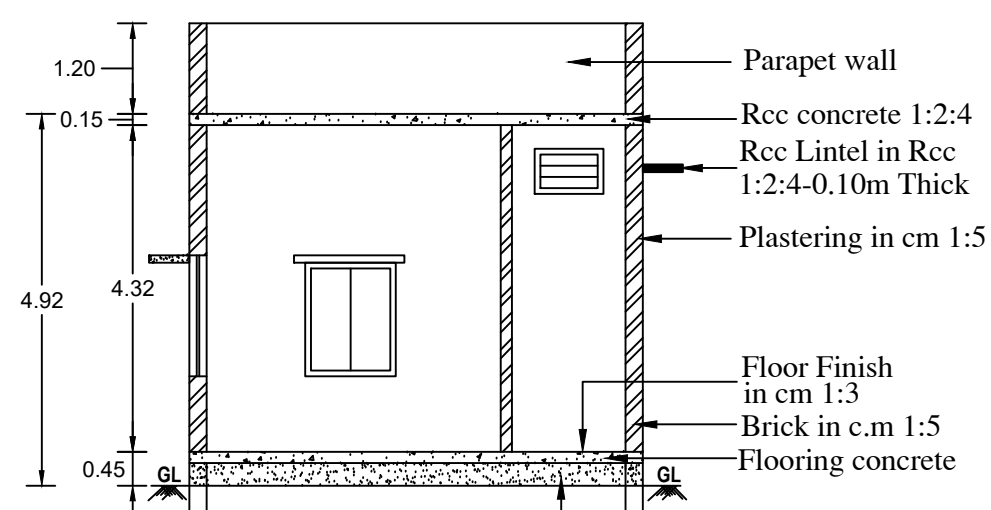

SECTION ON AA

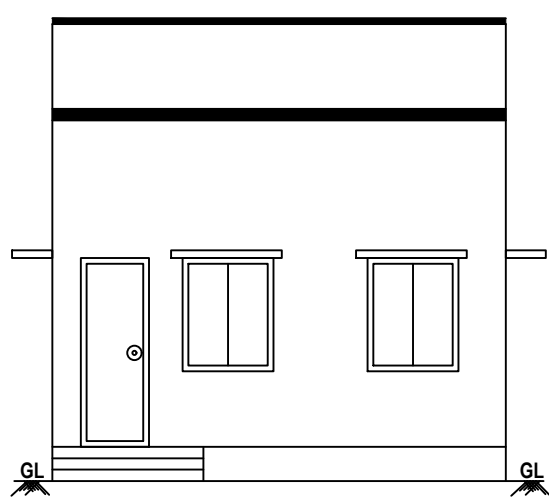


ELEVATION

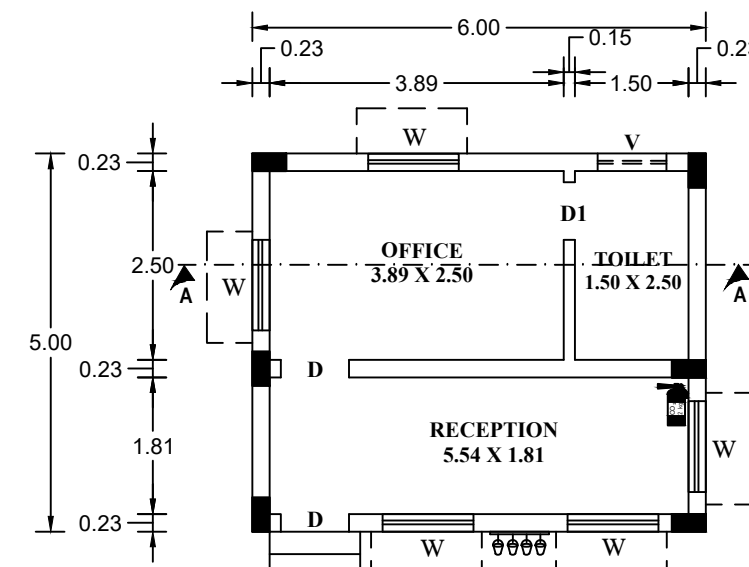


GROUND FLOOR

BLOCK - 02 PROPOSED (OFFICE BUILDING)


SCALE - 1:100

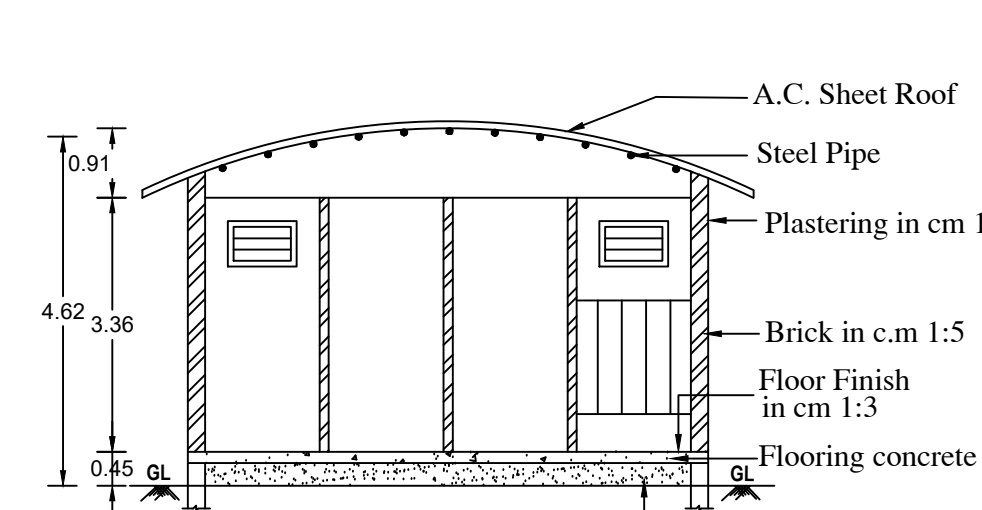

SECTION ON XX

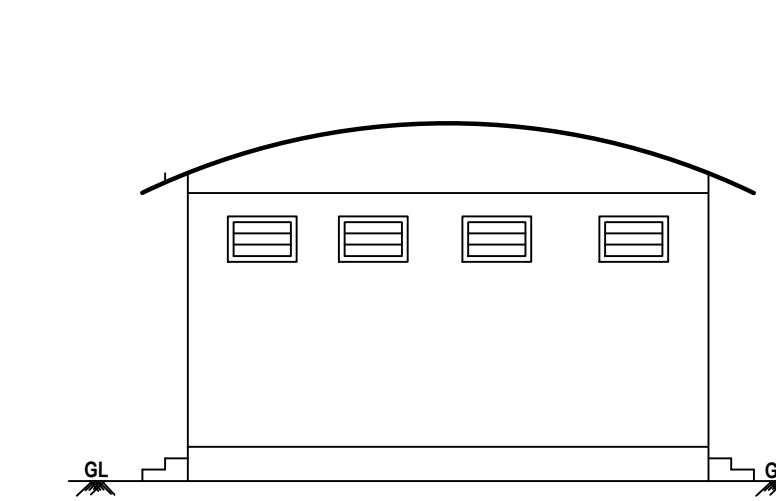


ELEVATION

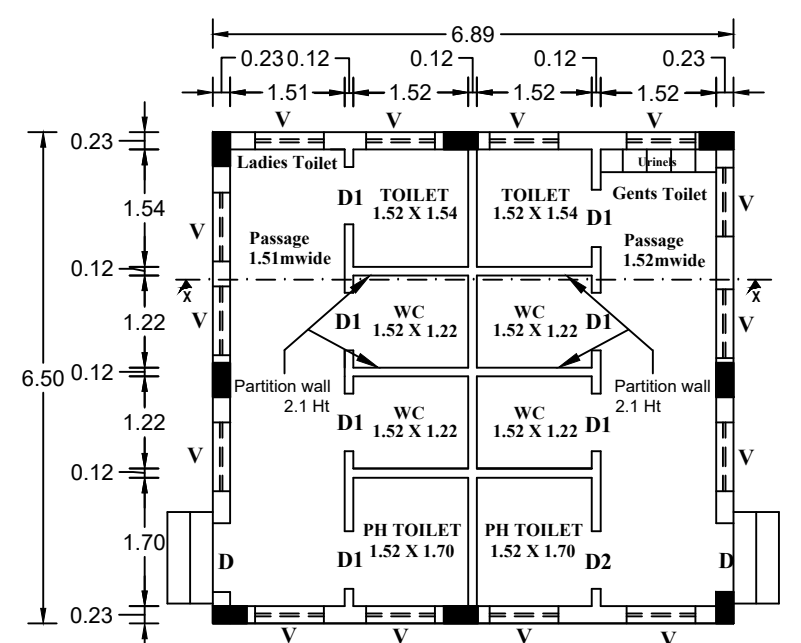

GROUND FLOOR








BLOCK - 03 PROPOSED (TOILET BUILDING)

SCALE - 1:100

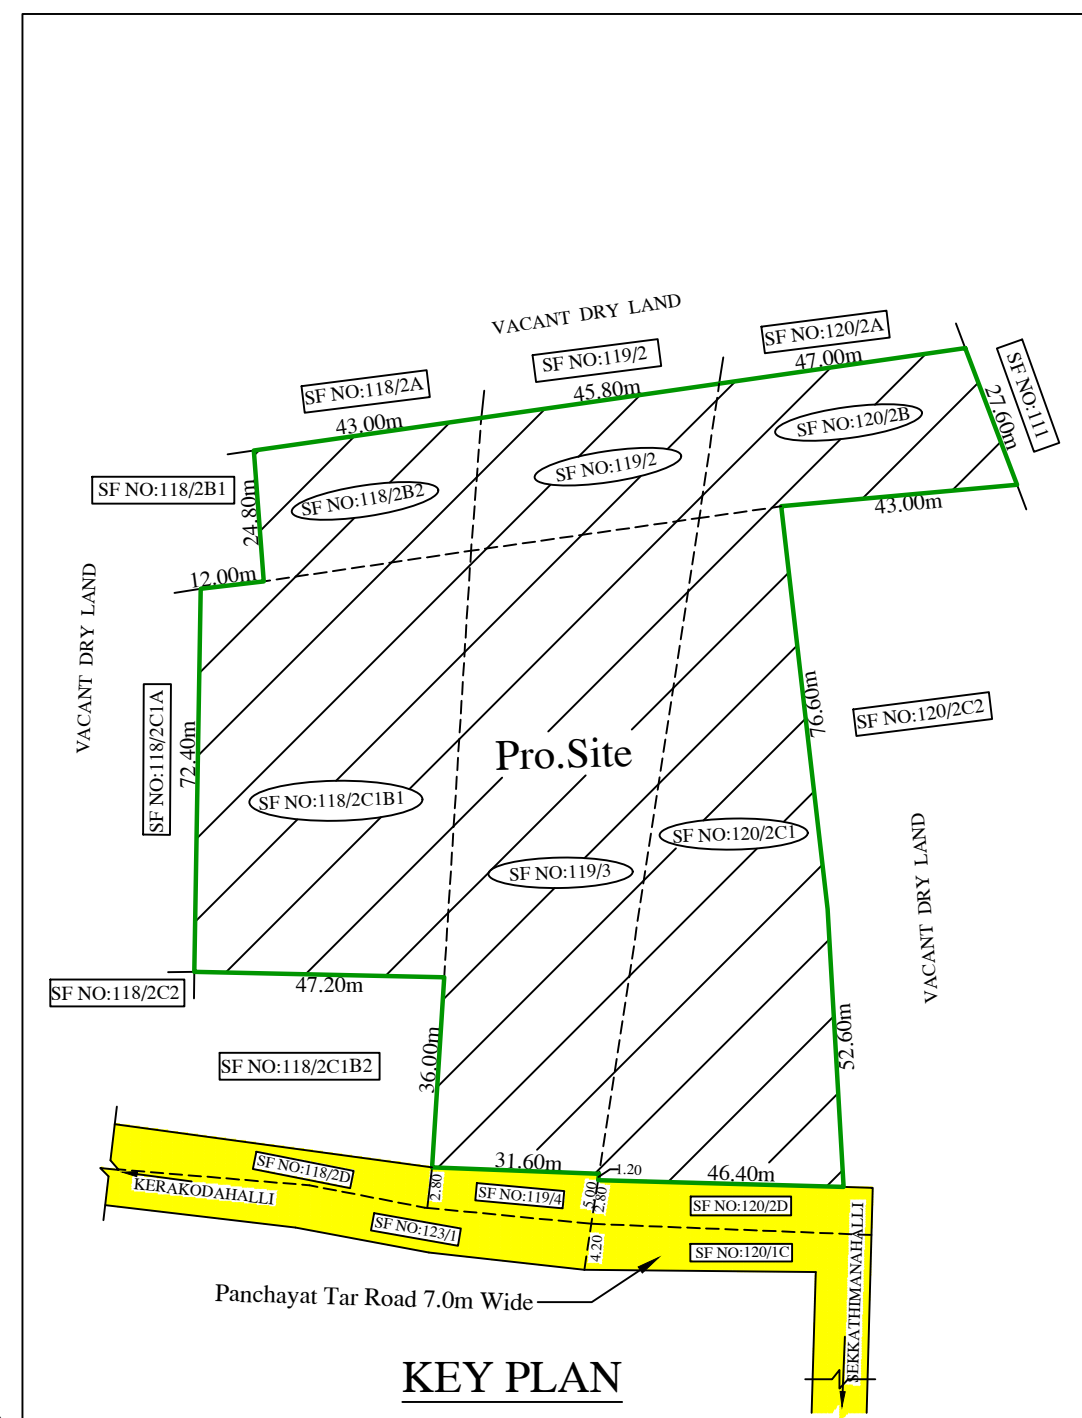

KEY PLAN
SCALE - 1:10000

NOTE:
FE - FIRE EXTINGUISHER FIXED
MECHANICAL VENTILATION ARE PROVIDED
FIRE BUCKET FIXED

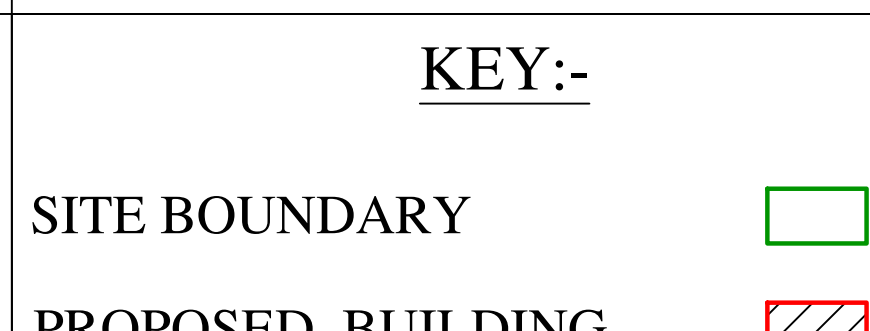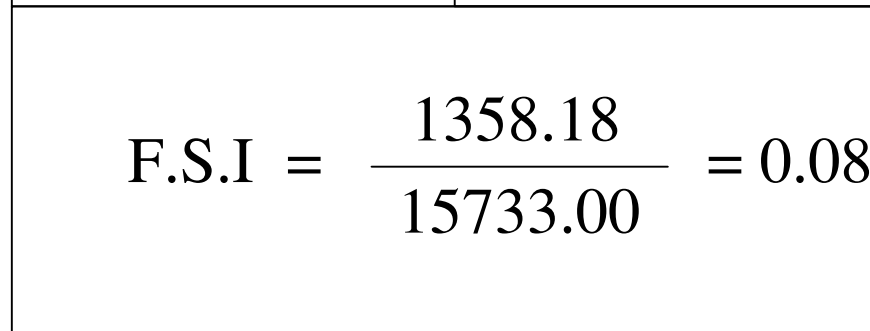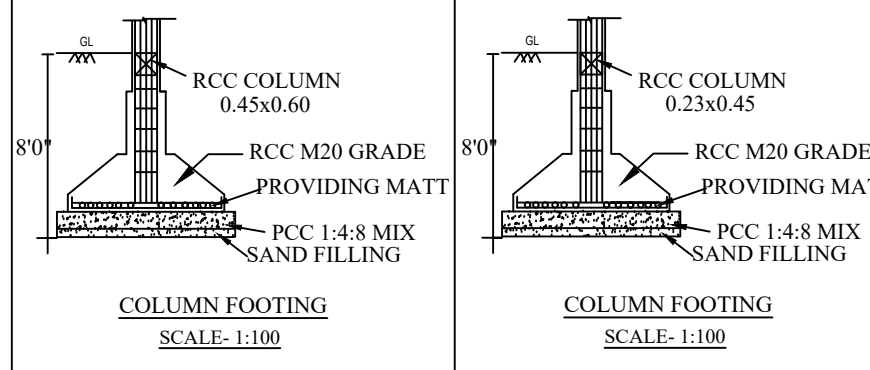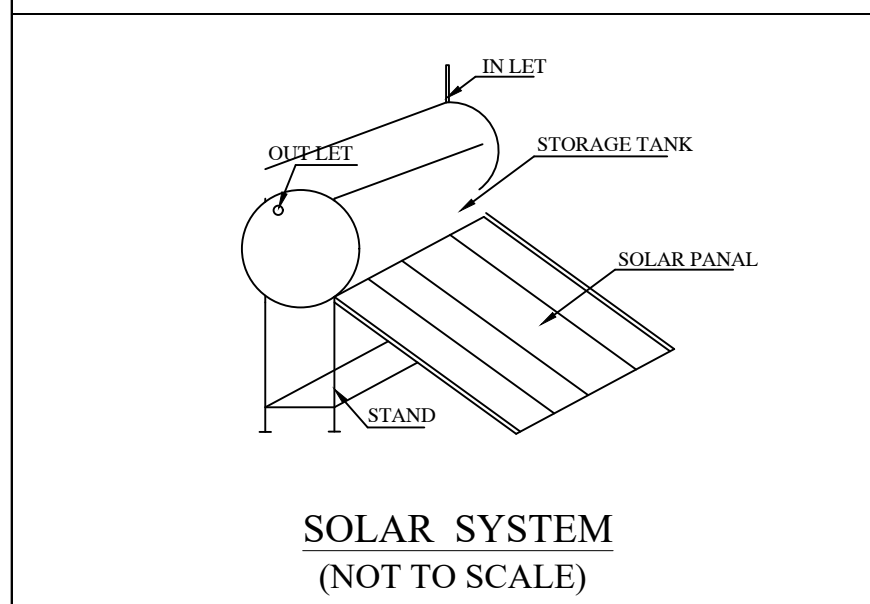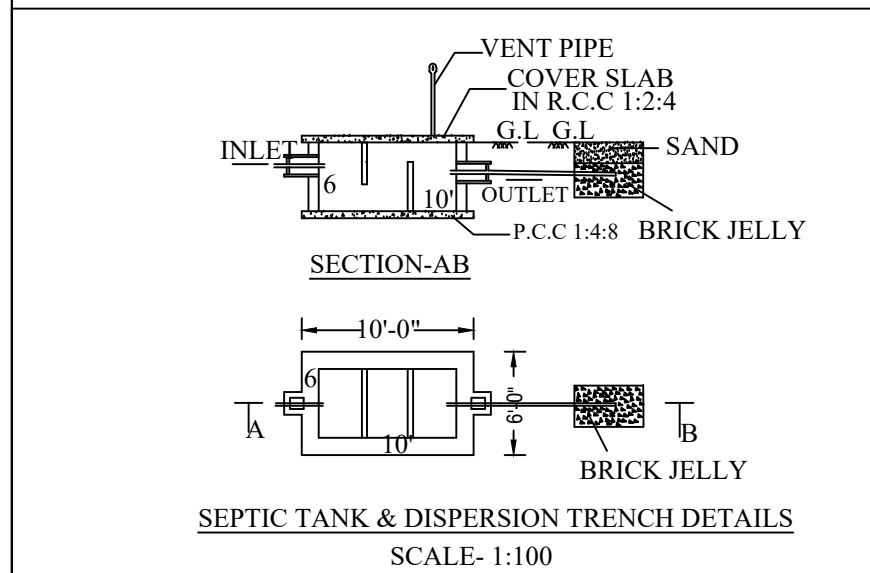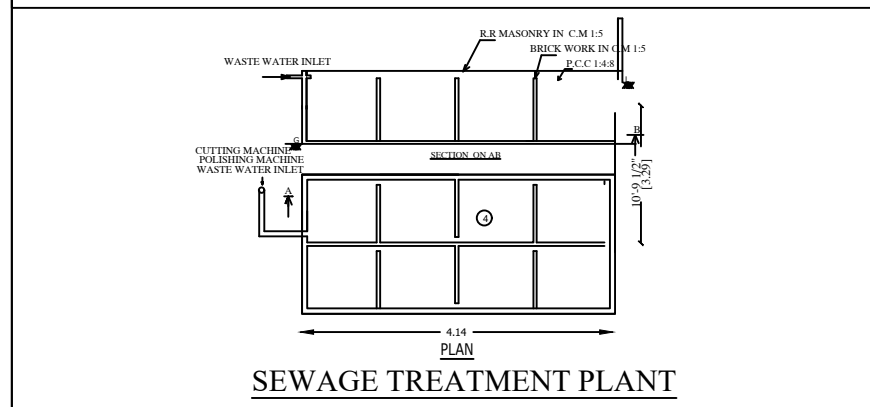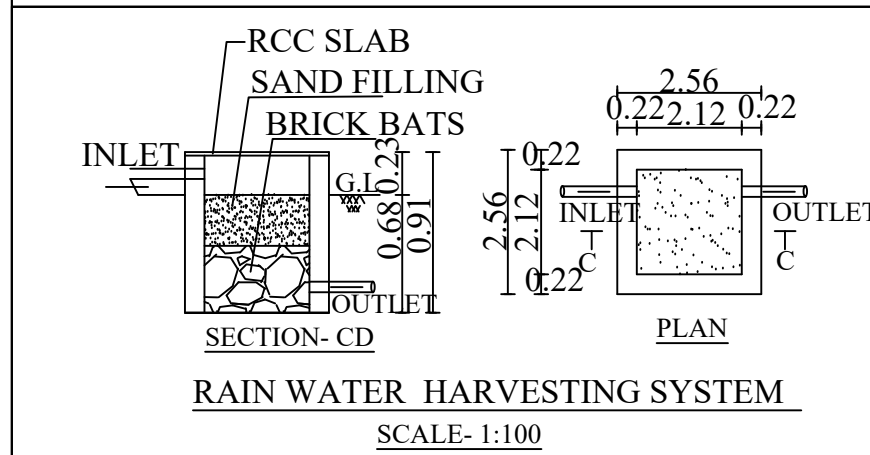

KEY:-
SITE BOUNDARY
PROPOSED BUILDING
EXISTING ROAD
PROPOSED DRIVE WAY
RAIN WATER HARVESTING
SEPTIC TANK

STRUCTURAL ENGINEER

Er.P.V.RAMESH, B.E.,
REGISTERED STRUCTURAL ENGINEER
& CONSTRUCTION CIVIL ENGINEER,
CUBICAL CONSTRUCTIONS,
NO.391, UPKAR ROYAL GARDEN,
ZUZUVADI, HOSUR,
KRISHNAGIRI DT - Ctl: 98405 36323
REG.NO: 15/2019, HNDTA.

AREA STATEMENTS	
SURVEY NUMBER	AREA in Sq.mt
SF.NO : 118/2B2	1052.00
SF.NO : 118/2C1B1	3881.00
SF.NO : 119/2	1200.00
SF.NO : 119/3	4300.00
SF.NO : 120/2B	1250.00
SF.NO : 120/2C1	4050.00
TOTAL SITE AREA	15733.00
SUPER IMPOSED AREA	15725.19

JOINERY DETAILS	
ROLLING SHUTTER - RS	- 5.30 X 6.00
DOOR - D	- 0.98 X 2.50
DOOR - D1	- 0.76 X 2.50
WINDOW-W	- 2.44 X 1.50
WINDOW-W1	- 1.20 X 1.50
VENTILATOR-V	- 2.44 X 1.50
VENTILATOR-V1	- 0.91 X 0.60

AREA DETAILS		
NUMBER OF BLOCKS	FSI AREA (IN SQ.MT)	BUILTUP AREA (IN SQ.MT)
BLOCK - 01 PROPOSED (FACTORY BUILDING)		
GROUND FLOOR	1283.40	1283.40
BLOCK - 02 PROPOSED (OFFICE BUILDING)		
GROUND FLOOR	30.00	30.00
BLOCK - 03 PROPOSED (TOILET BUILDING)		
GROUND FLOOR	44.78	44.78
TOTAL AREA	1358.18	1358.18

S.NO	MACHINERY DETAILS	HP
1.	Curled Coir - 11Nos	55.00 HP
2.	Pitia Cleaner	02.00 HP
3.	Baby Fiber Cleaner	02.00 HP
4.	Fiber Cleaner	02.00 HP
5.	Disindigator	70.00 HP
6.	Decorticator	60.00 HP
7.	Fiber Auto Machine	05.00 HP
8.	Husk Auto Machine	05.00 HP
TOTAL NO.OF HP		201.00 HP
NO.OF.WORKERS		20 NOS.

PARKING DETAILS	
LORRY PARKING PROVIDED	- 05 NOS.
CAR PARKING PROVIDED	- 02 NOS.
TWO WHEELER PARKING PROVIDED	- 30 NOS.
CYCLE SPACE AREA	- 30 Sq.mt.
OPEN SPACE AREA PROVIDED	- 1575.00 Sq.mt.(10%)

APPLICANT

[Mr.P.GOVINDARAJ]

REGISTERED ENGINEER

Er.K.ROMESHCHANDRA, B.E.,
REGISTERED ENGINEER & LICENCED BUILDING SURVEYOR,
AARVEE CONSTRUCTIONS,
NO-391, UPKAR ROYAL GARDEN,
ZUZUVADI, HOSUR,
DHARMAPURI - Ctl: 94434 10167
REG.NO: 10/2019, RE-DPI.