
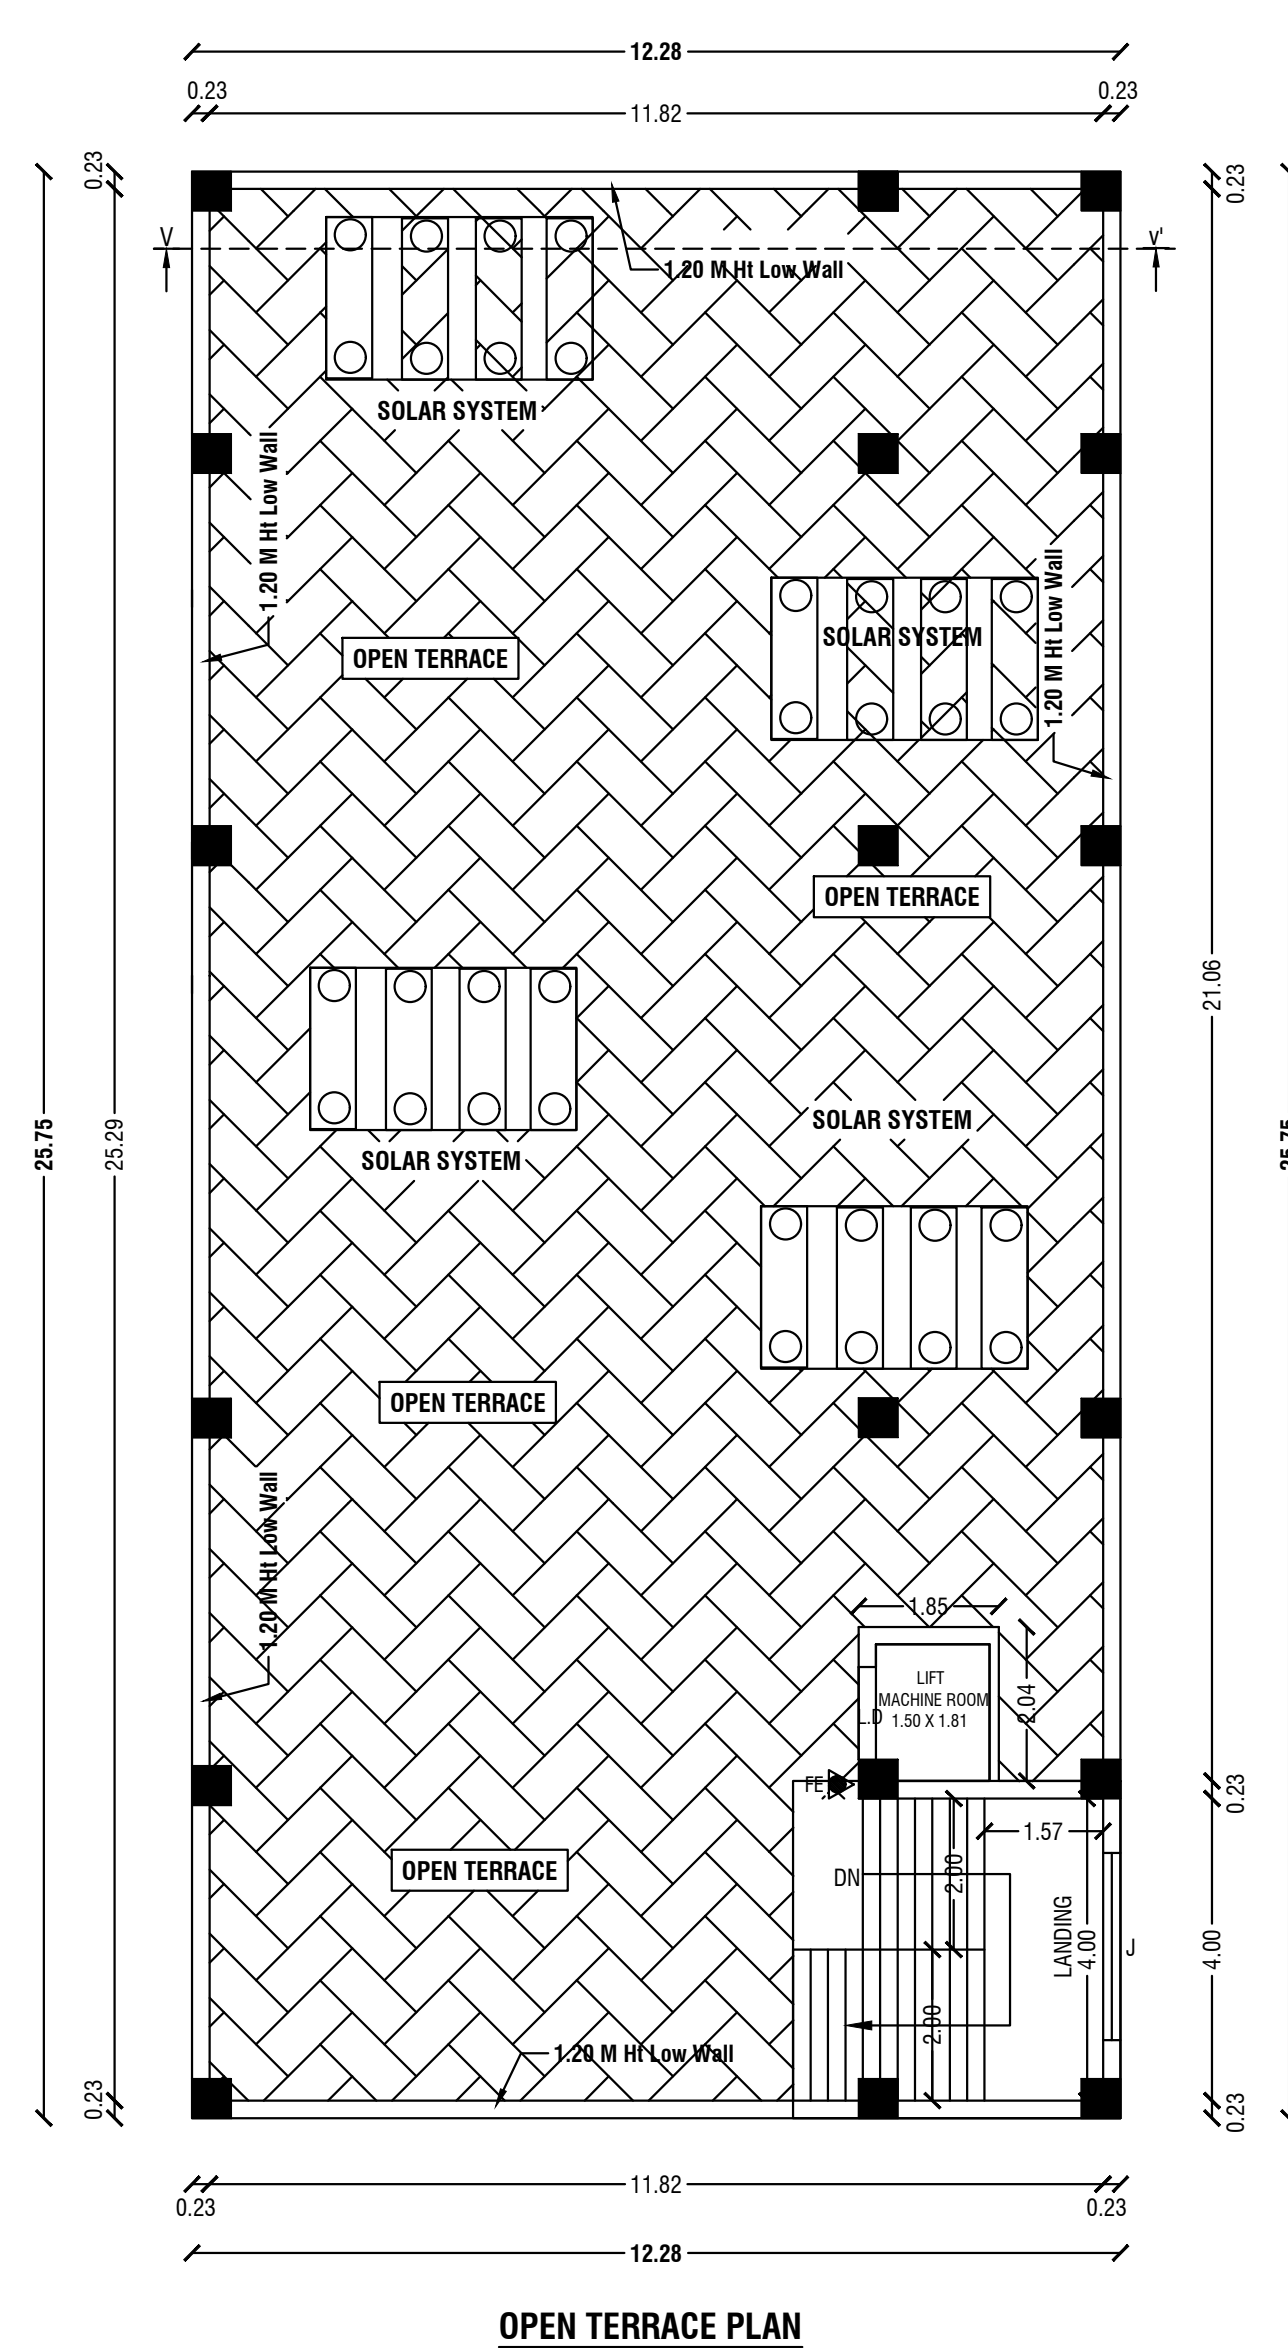
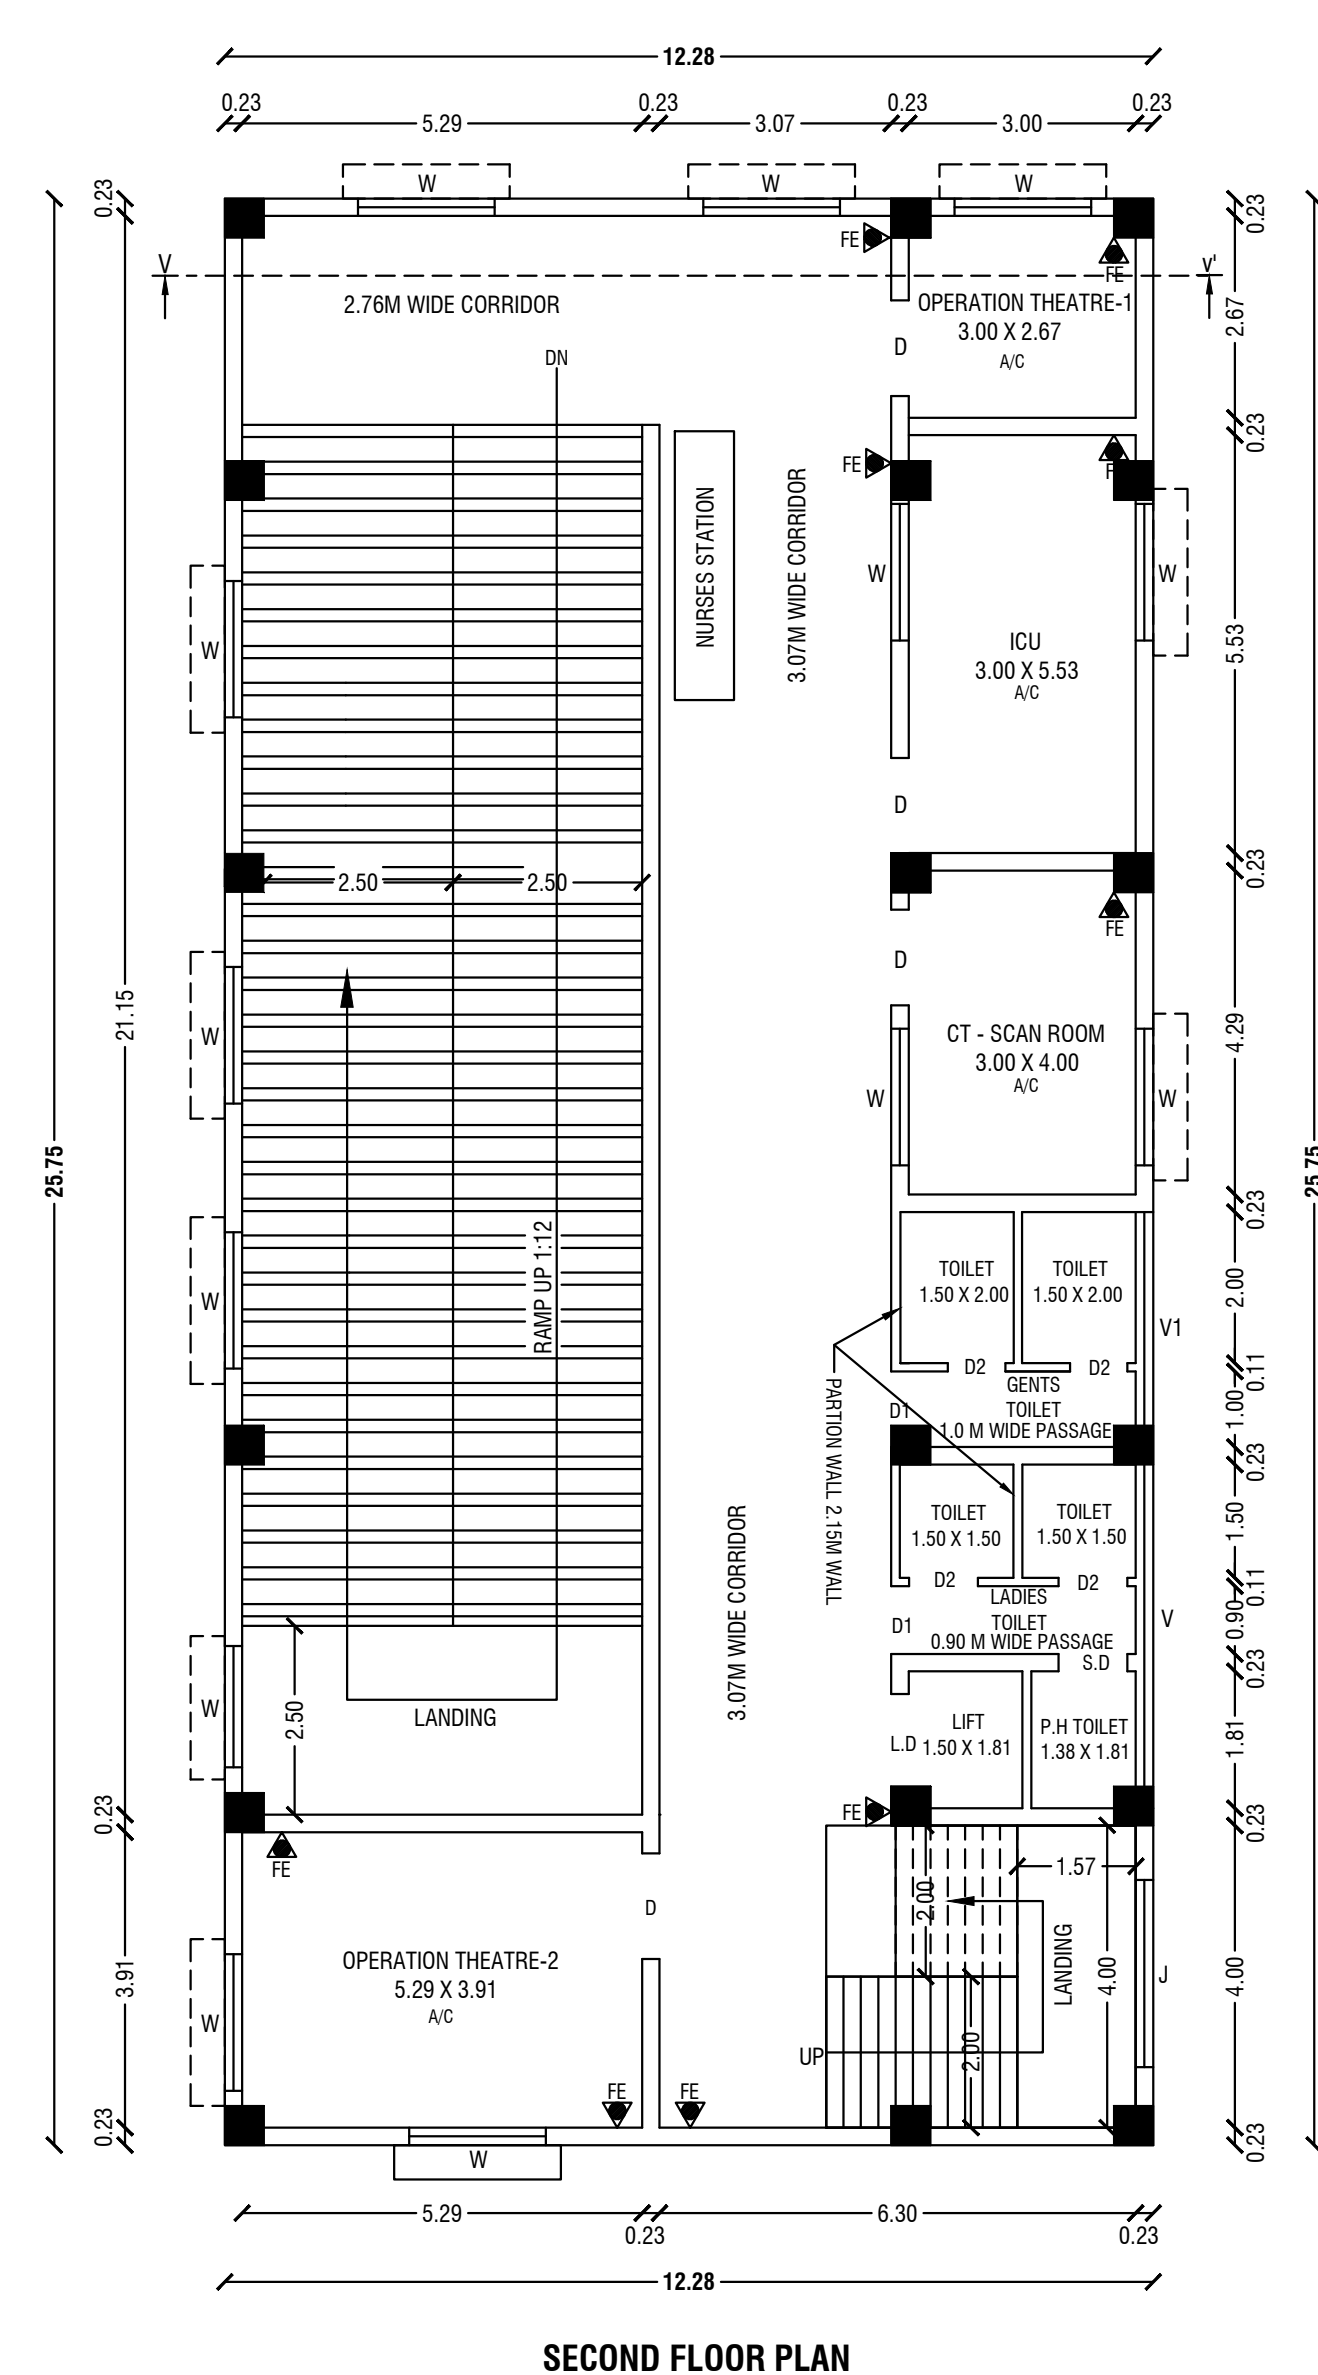
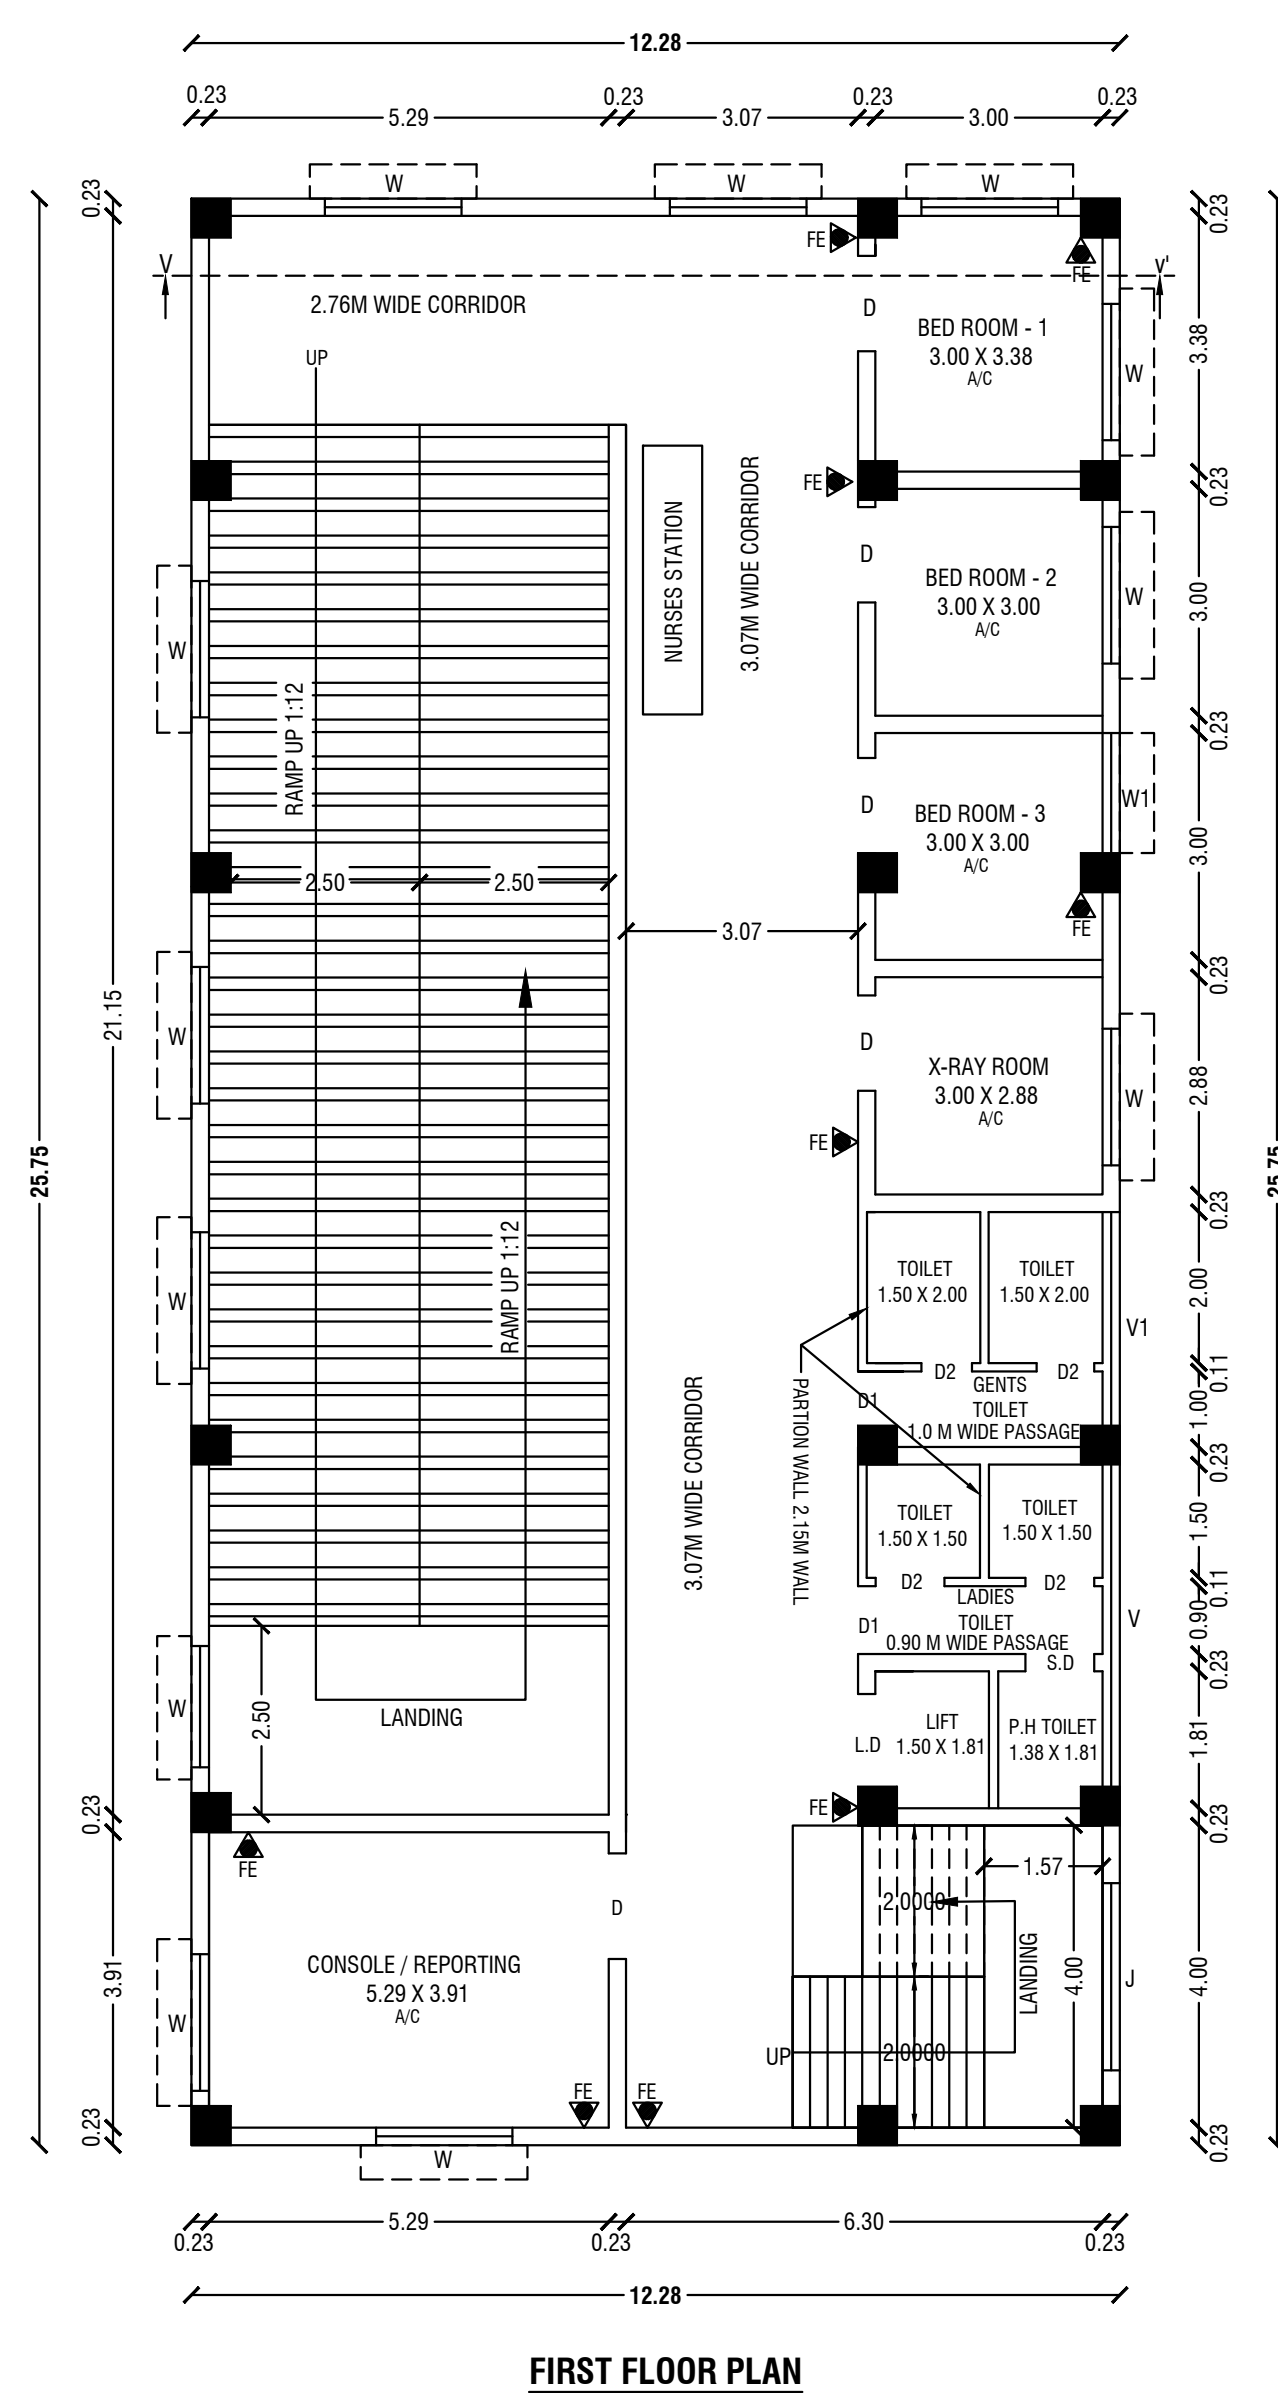
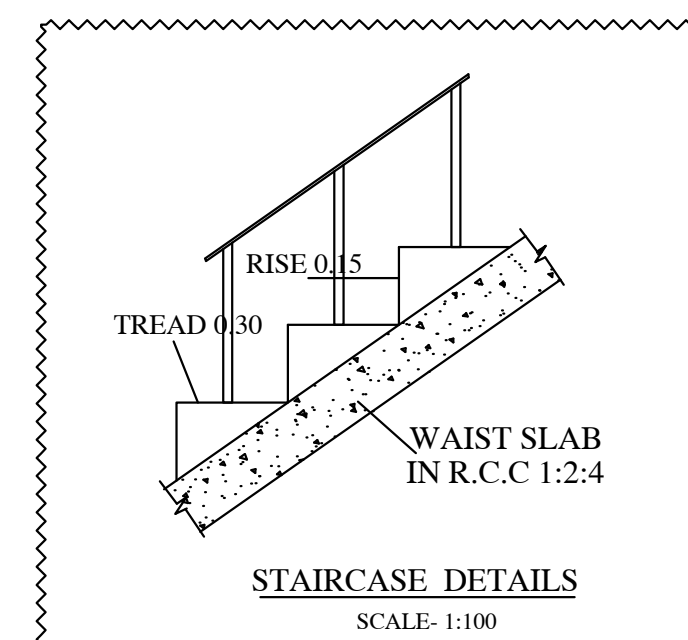
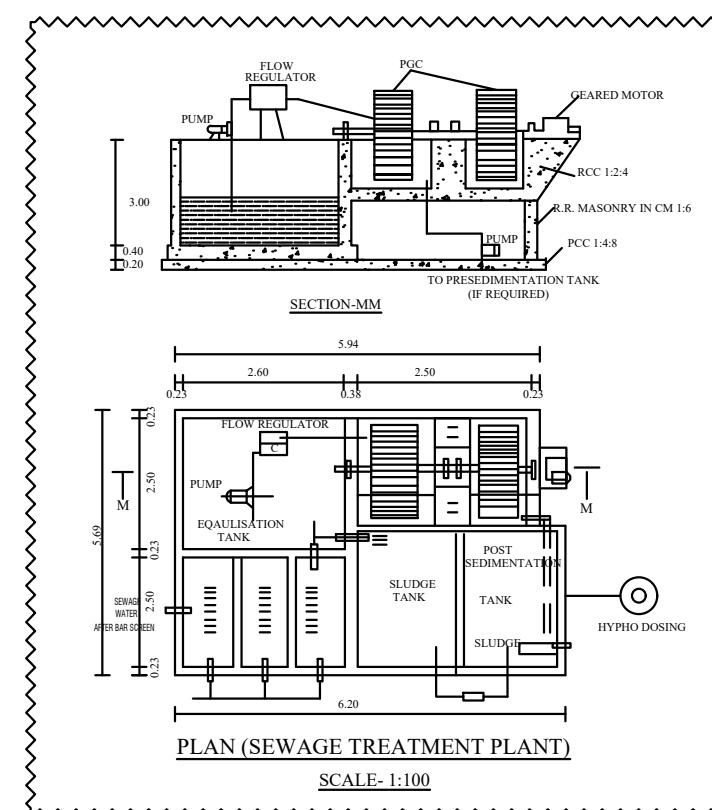


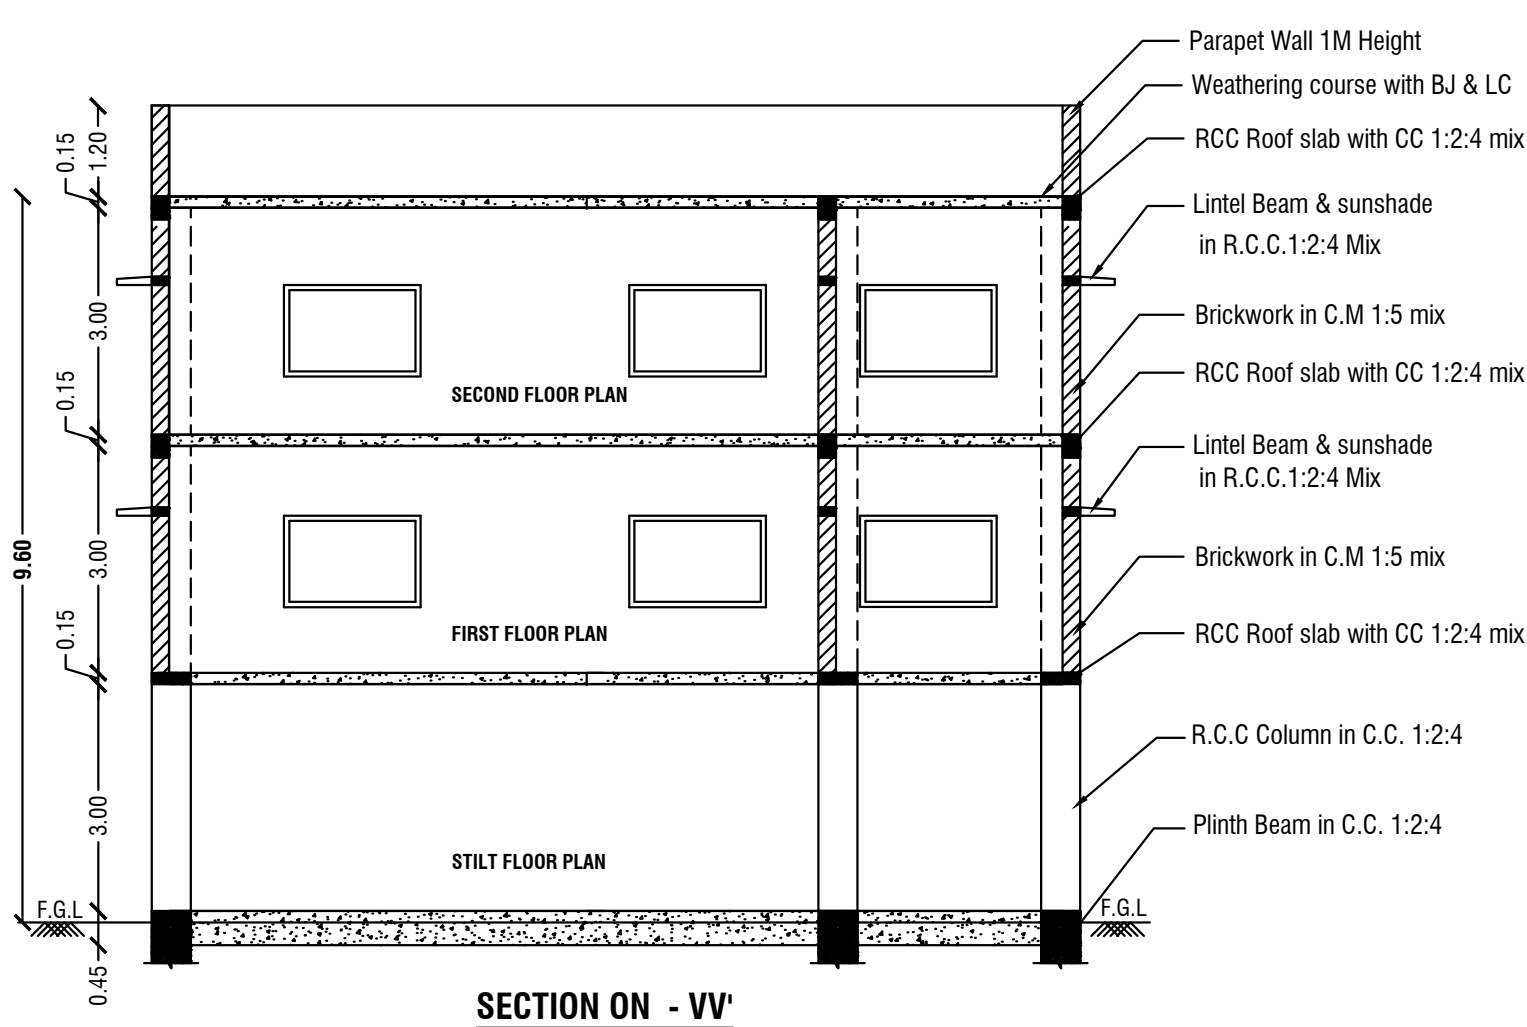

PLAN SHOWING THE PROPOSED CONSTRUCTION OF RCC ROOF HOSPITAL BUILDING (STILT FLOOR, FIRST FLOOR & SECOND FLOOR) IN S.F.No:332/2B2, 332/3A2 & 332/4A, A.REDDIHALLI VILLAGE, SOGATHUR PANCHAYAT, DHARMAPURI PANCHAYAT UNION, DHARMAPURI TALUK AND DHARMAPURI DISTRICT.

ALL DIMENSIONS ARE IN "METER"	SCALE 1:100	
----------------------------------	-------------	---

Area Details	
PLR / FMB Area	986.00 Sq.Mt
Document Area	986.00 Sq.Mt
Super Imposed Area	985.03 Sq.Mt

Area Details			
Particulars	Total Buildup Area Sq.mt	Non FSI Area Deduction Sq.mt	Total FSI Area Sq.mt
Area of Still Floor	316.21	316.21	-
Area of First Floor	316.21	-	316.21
Area of Second Floor	316.21	-	316.21
Area of Head Room	19.31	19.31	-
Total Area	967.94	335.52	632.42

Schedule of Joineries		
R.S	Rolling Shutter	3.08 X 2.10
E.E.D	Emergency Exit Door	1.20 X 2.10
S.D	Sliding Door	1.00 X 2.10
S.D	Steel Door	1.00 X 2.10
D1	Door	1.00 X 2.10
D2	Door	0.91 X 2.10
L.D	Lift Door	1.20 X 2.10
W	Window	1.80 X 1.50
W1	Window	1.60 X 1.50
V	Ventilator	4.55 X 0.60
V1	Ventilator	3.11 X 0.60
J	Jolly	2.00 X 1.50

Parking Details	
Particulars	Provided in Nos.
Car parking (Including P.H Car Parking - 2)	12
Two Wheeler Parking	10

FSI DETAILS:-

$\frac{\text{Total ALL Floor Area}}{\text{Total Land Area}} = \frac{632.42}{985.03} = \boxed{\text{FSI} = 0.642}$

Open Space Reservation Details		
Particulars	Required	Provided
Open Space Reservation Area (O.S.R)	100.00Sq.Mt (10.15%)	Pay to DTCP

KEY				
	EL	EMERGENCY LIGHT	 FE	FIRE EXTINGUISHER
	FA	FIRE ALARM		LONG BELL
	FH	FIRE HYDRANT	 DW	DRINKING WATER






COLOR INDEX	
SITE BOUNDARY	
EXISTING ROAD	
PROPOSED BUILDING	
PROPOSED DRIVE WAY	

Site Approval

Roc No. SWP/BPA/005314/2023
Site Boundary shown as A to D
 and numbered as L.P/A.D.TCP (Dharmapuri)
No:17/2023
 Site Approval issued.

Technical Approval

B.P/A.D.TCP (Dharmapuri) No:02/2023
Roc No. SWP/BPA/005314/2023
Technical Approval issued.

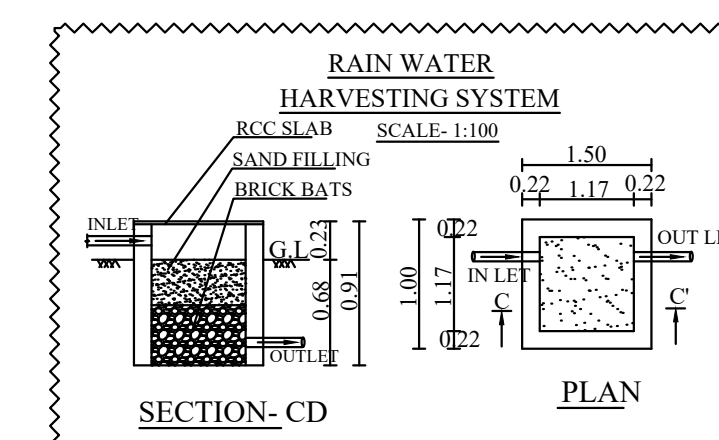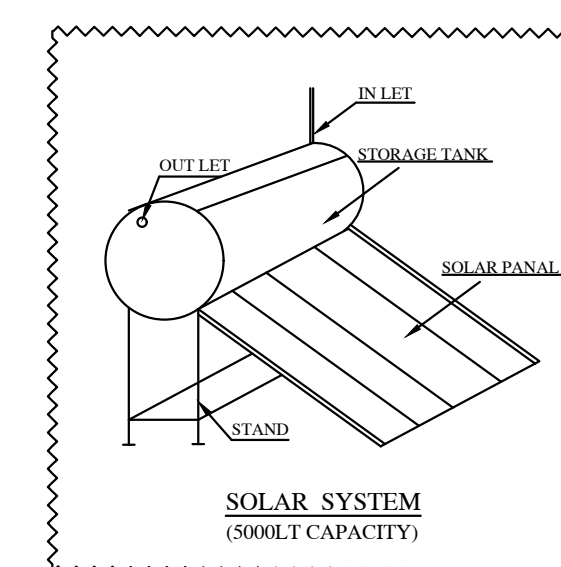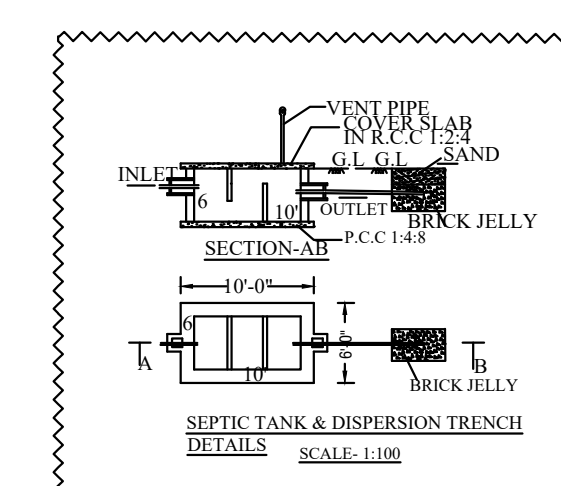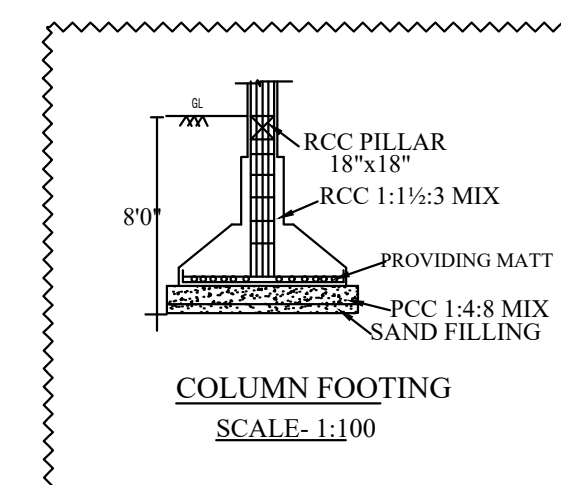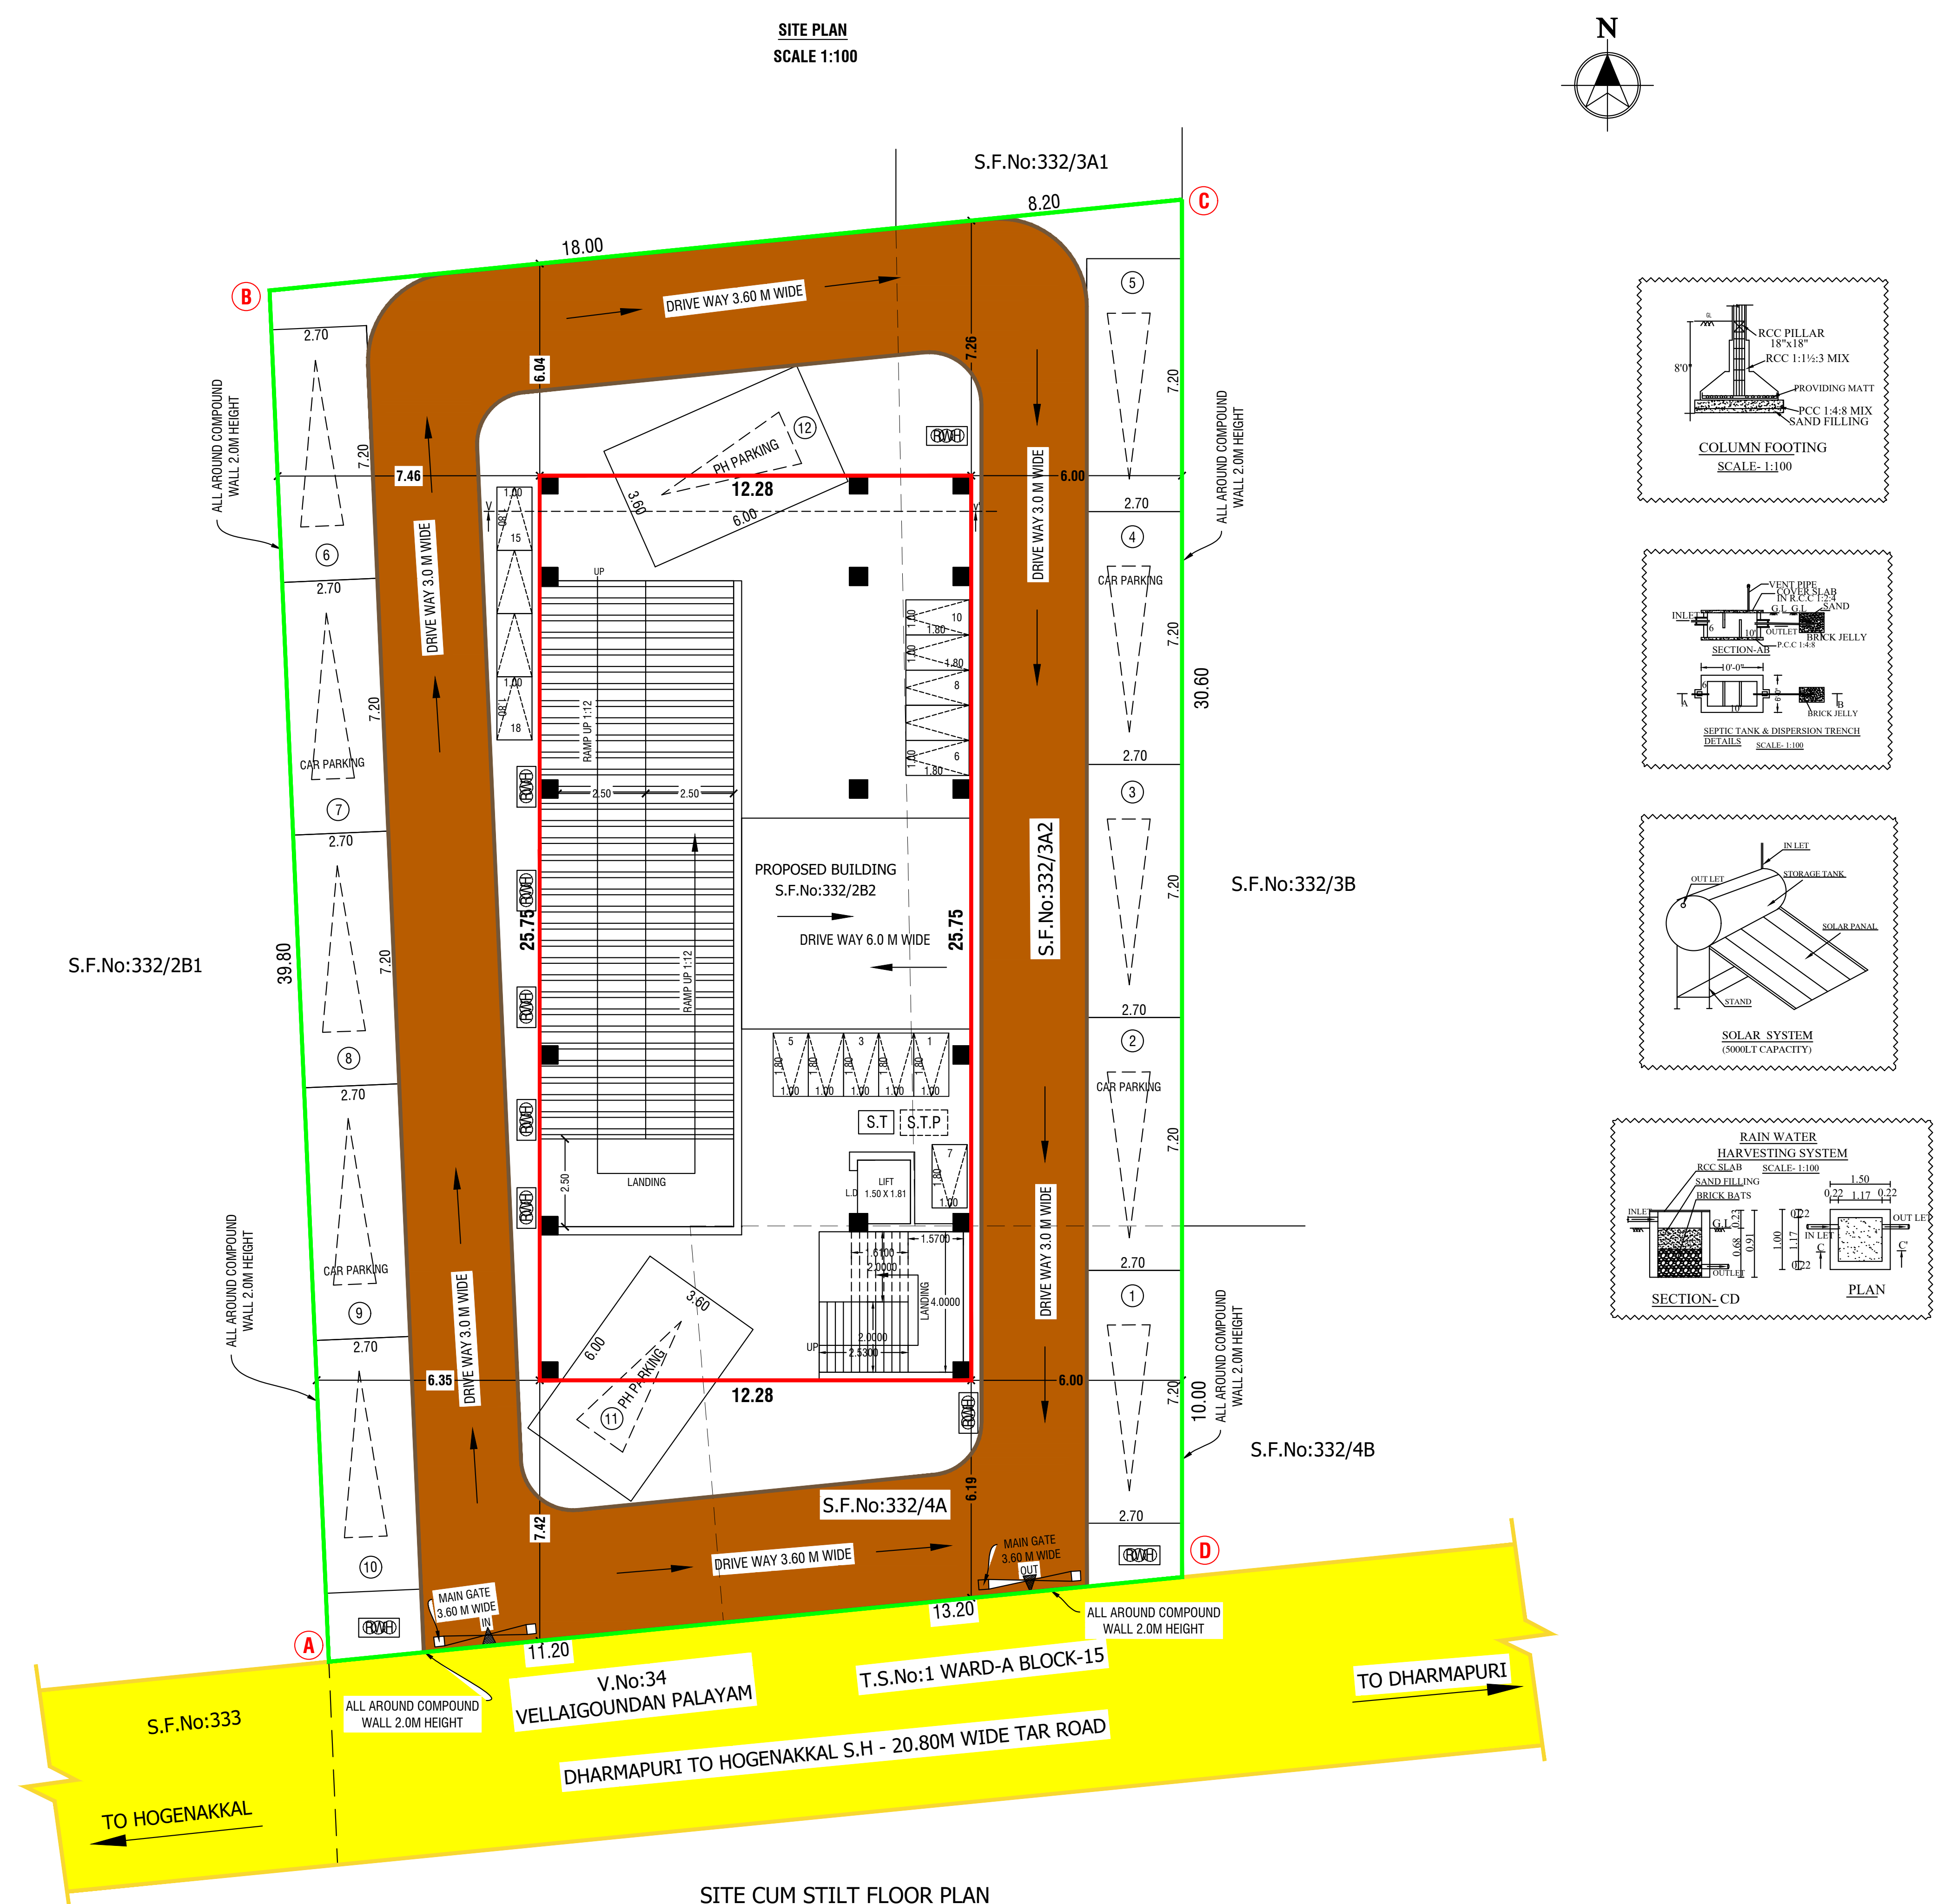

OFFICE USE

Dr. R. K. Singh
J. S. D. S. S. S.


Er.A. Harikumar- M (E)Struct, M (C)Rev, AMIE, C (Engl), MISTE., AV.,
Structural Eng. Chartered Engg), Approved Valuer,
Income Tax Dept. Registered Valuer,
TN.Govt. Registered Engineer of DTCF.
R.E-II-01/2019, R.S.E-II-09/2019, R.C.E-04/2019, R.Q.A-02/2019.
CIVIL TEE
#19/17, 1st Floor, Annamalai Street, Near Municipality Office,
Dharmapuri - 636701, Cst. #122 011 282, 9433 011 282.
E.Mail : dmcvconstruction.dp@gmail.com
REGISTRATION STRUCTURAL ENGINEERING


Er.A.Harikumar, M.E(Struct), M.Sc(Rev), AMIE, C.Eng(I), MISTE., AIV.,
Structural Eng,Chartered Eng(I), Approved Valuer,
Income Tax Dept. Registered Valuer,
TN Govt. Registered Engineer of DTCP.
R.E-II/01/2019, R.S.E-II/02/2019, R.C.E-04/2019, R.Q.A-02/2019,
CIVIL TEC
#19/17, 1st floor, Annamalai Street, Near Municipality Office,
Dharmapuri - 636701, CbE: 8122 101 282, 943 943 10 282.
E.Mail : dmwconstruction.dp@gmail.com

Er.M.Vadivel.ME(Struct)., AMIE., C.Eng(I)., MISTE.,
D.M.V Construction - 8122 101 282, 9443 101 282.