

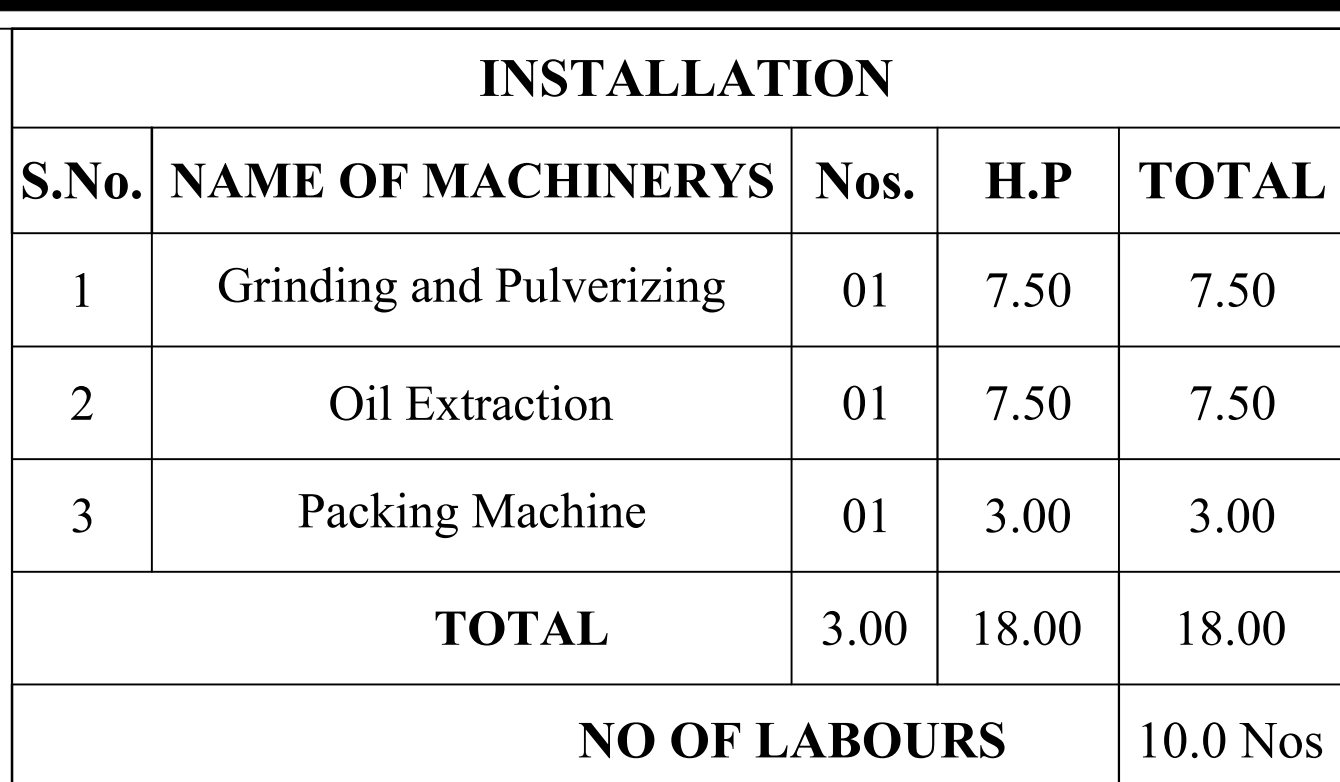


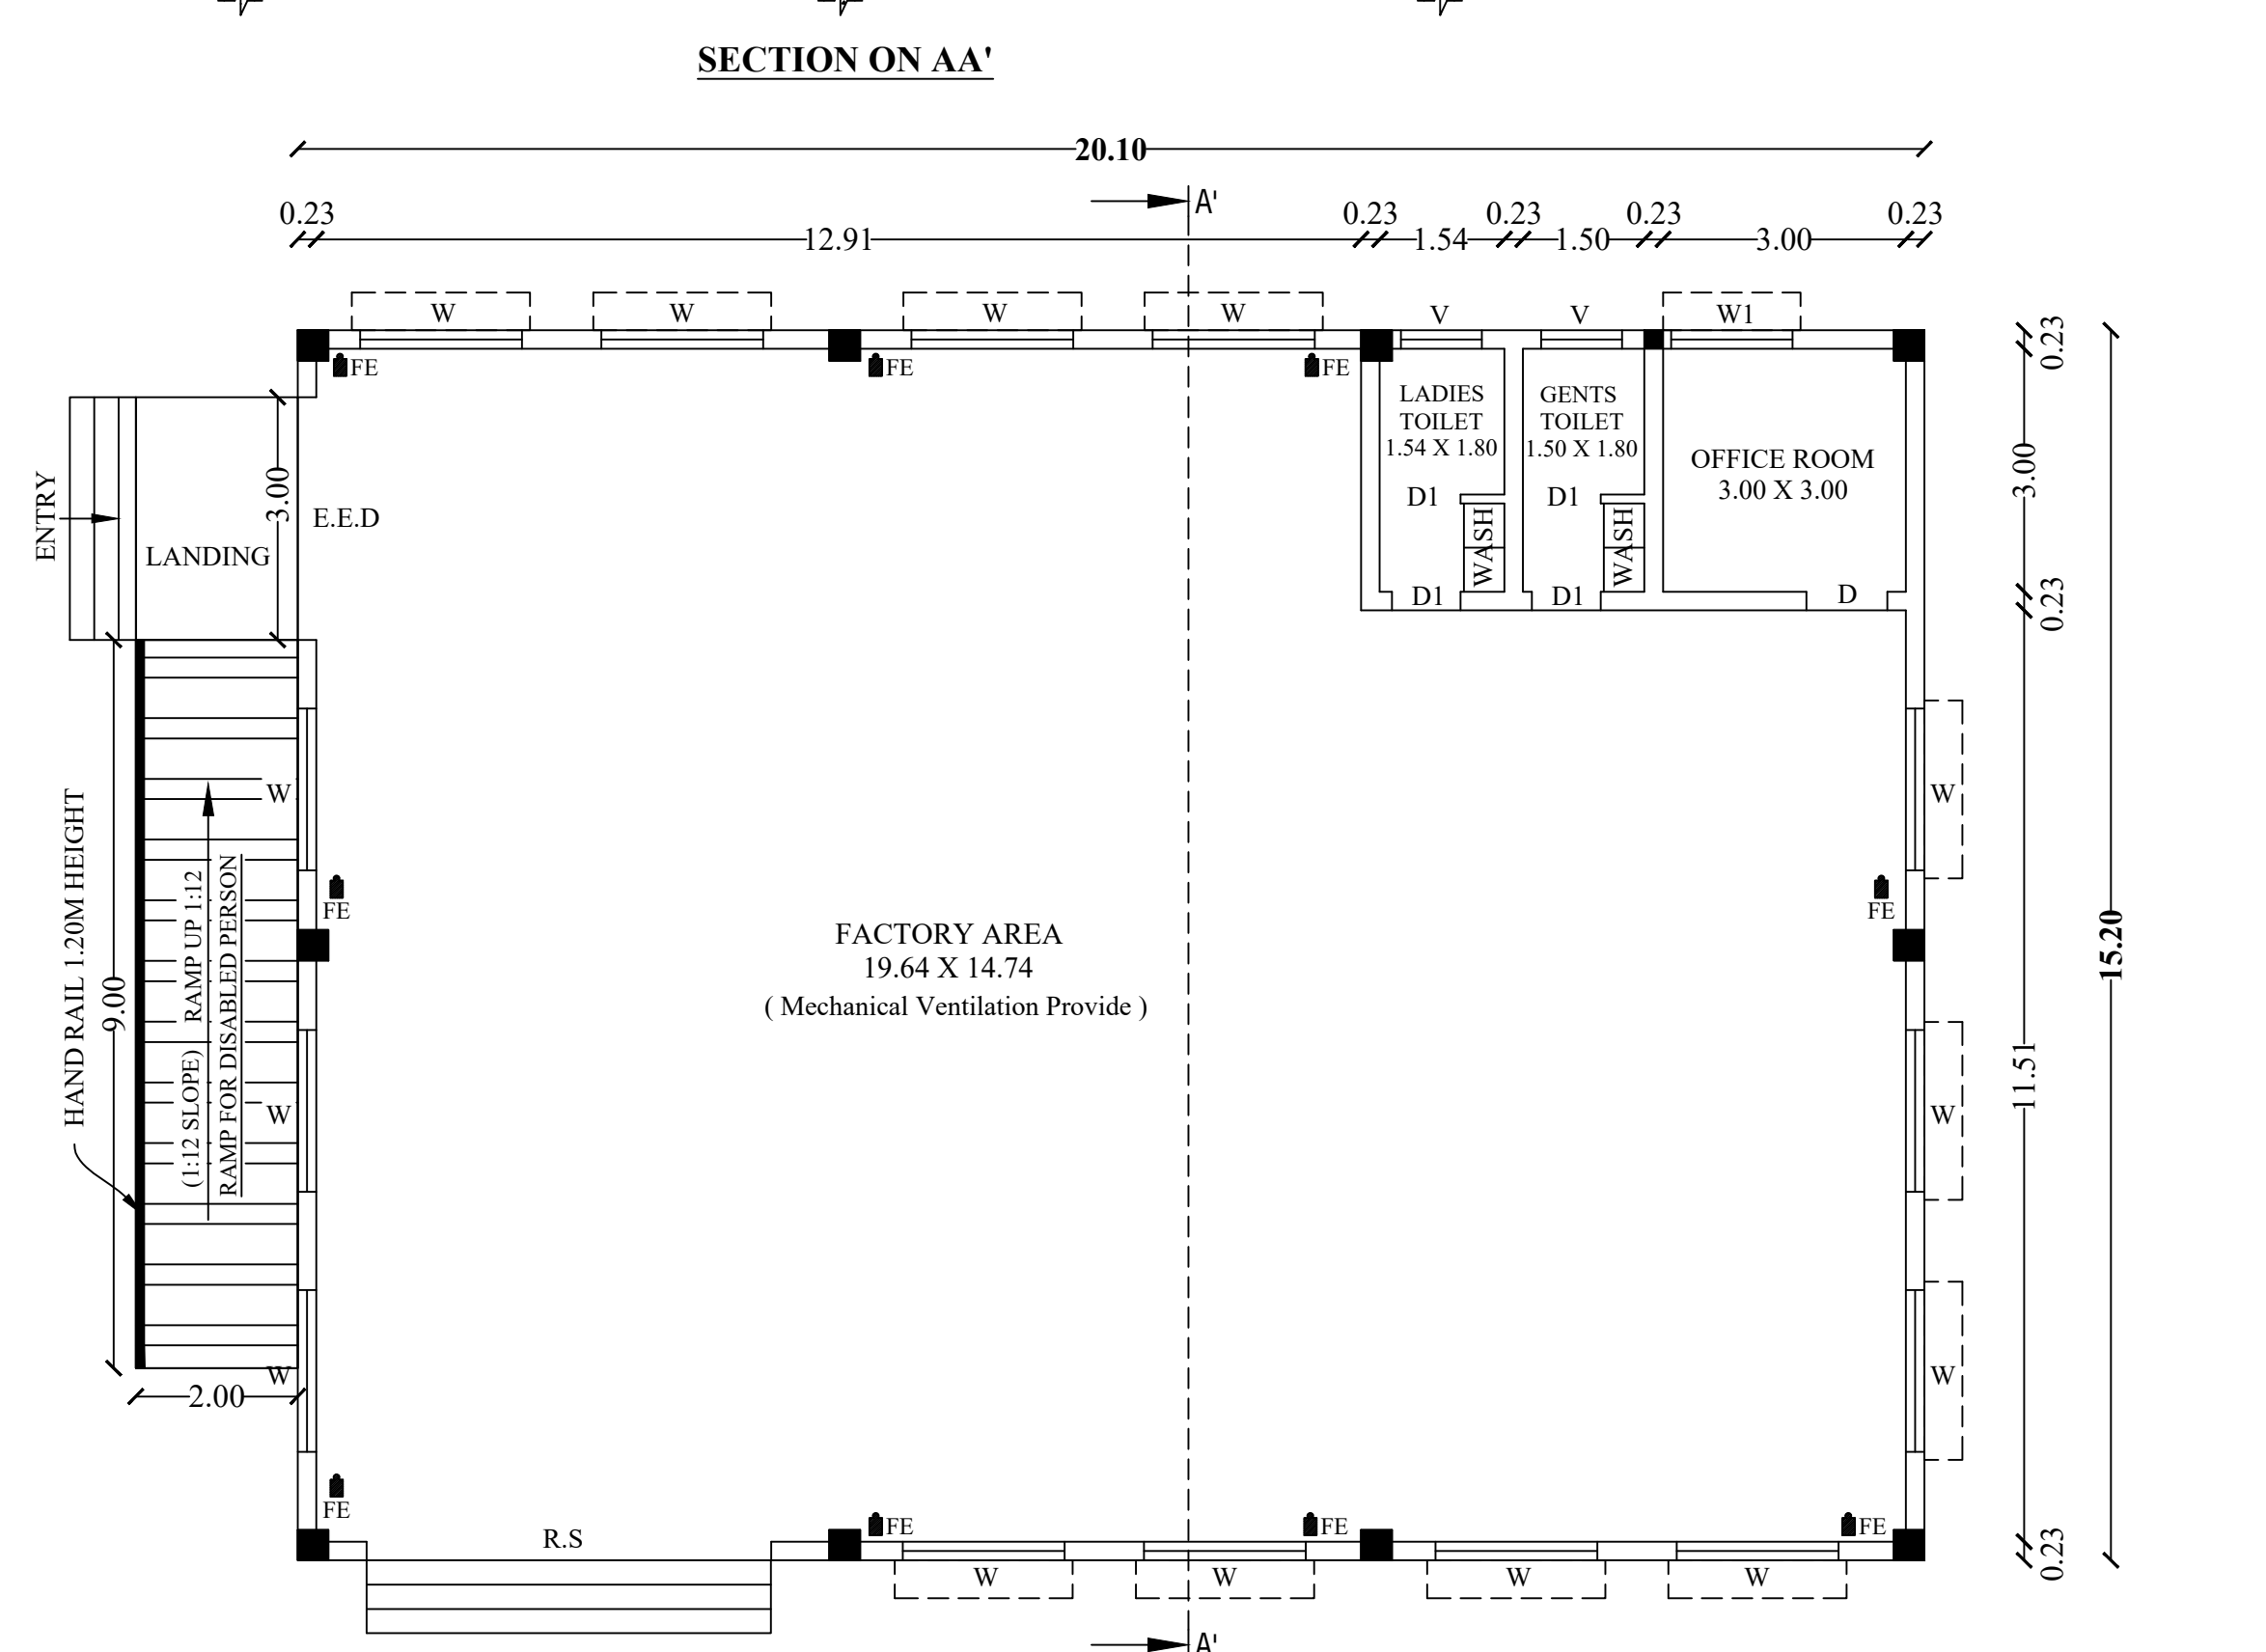

SCHEDULE OF JOINERIES		
R.S	Rolling Shutter	3.66 X 3.00
D	Door	1.00 X 2.15
D1	Door	0.85 X 2.15
E.E.D	Emergency Exit Door	2.06 X 3.00
W	Window	1.50 X 1.50
V	Ventilator	0.90 X 0.60

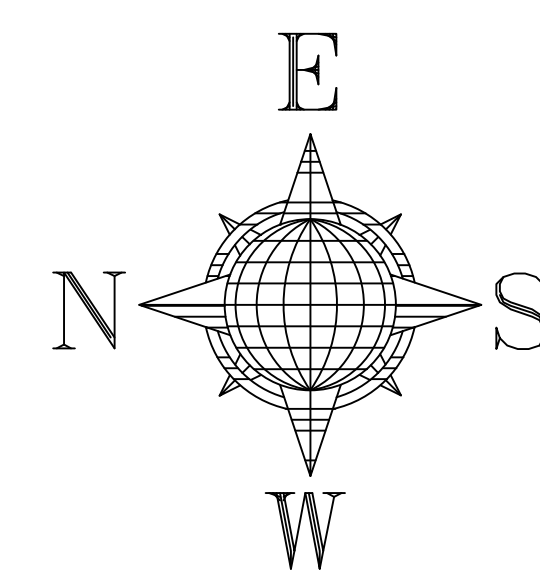

OFFICE USE

Site Approval

Online Application(SWP) No. SWP/BPA/714294/2025

Site Boundary shown as A to E

and numbered as L.P/A.D.TCP (Dharmapuri) **No:133/2025**

Site Approval issued.

Technical Approval

Online Application(SWP) No. SWP/BPA/714294/2025

B.P/A.D.TCP (Dharmapuri) **No:24/2025**


Technical Approval issued.

KEY	
	FE FIRE EXTINGUISHER
	LB LONG BELL
	DW DRINKING WATER
	EL EMERGENCY LIGHT
	FA FIRE ALARM
	FH FIRE HYDRANT

COLOR INDEX	
SITE BOUNDARY	
EXISTING ROAD	
PROPOSED BUILDING	
PROPOSED DRIVE WAY	

$$\frac{\text{Total ALL Floor Area}}{\text{Total Land Area}} = \frac{305.52}{1255.50} = \boxed{\text{FSI} = 0.243}$$

PLOT COVERAGE DETAILS:-
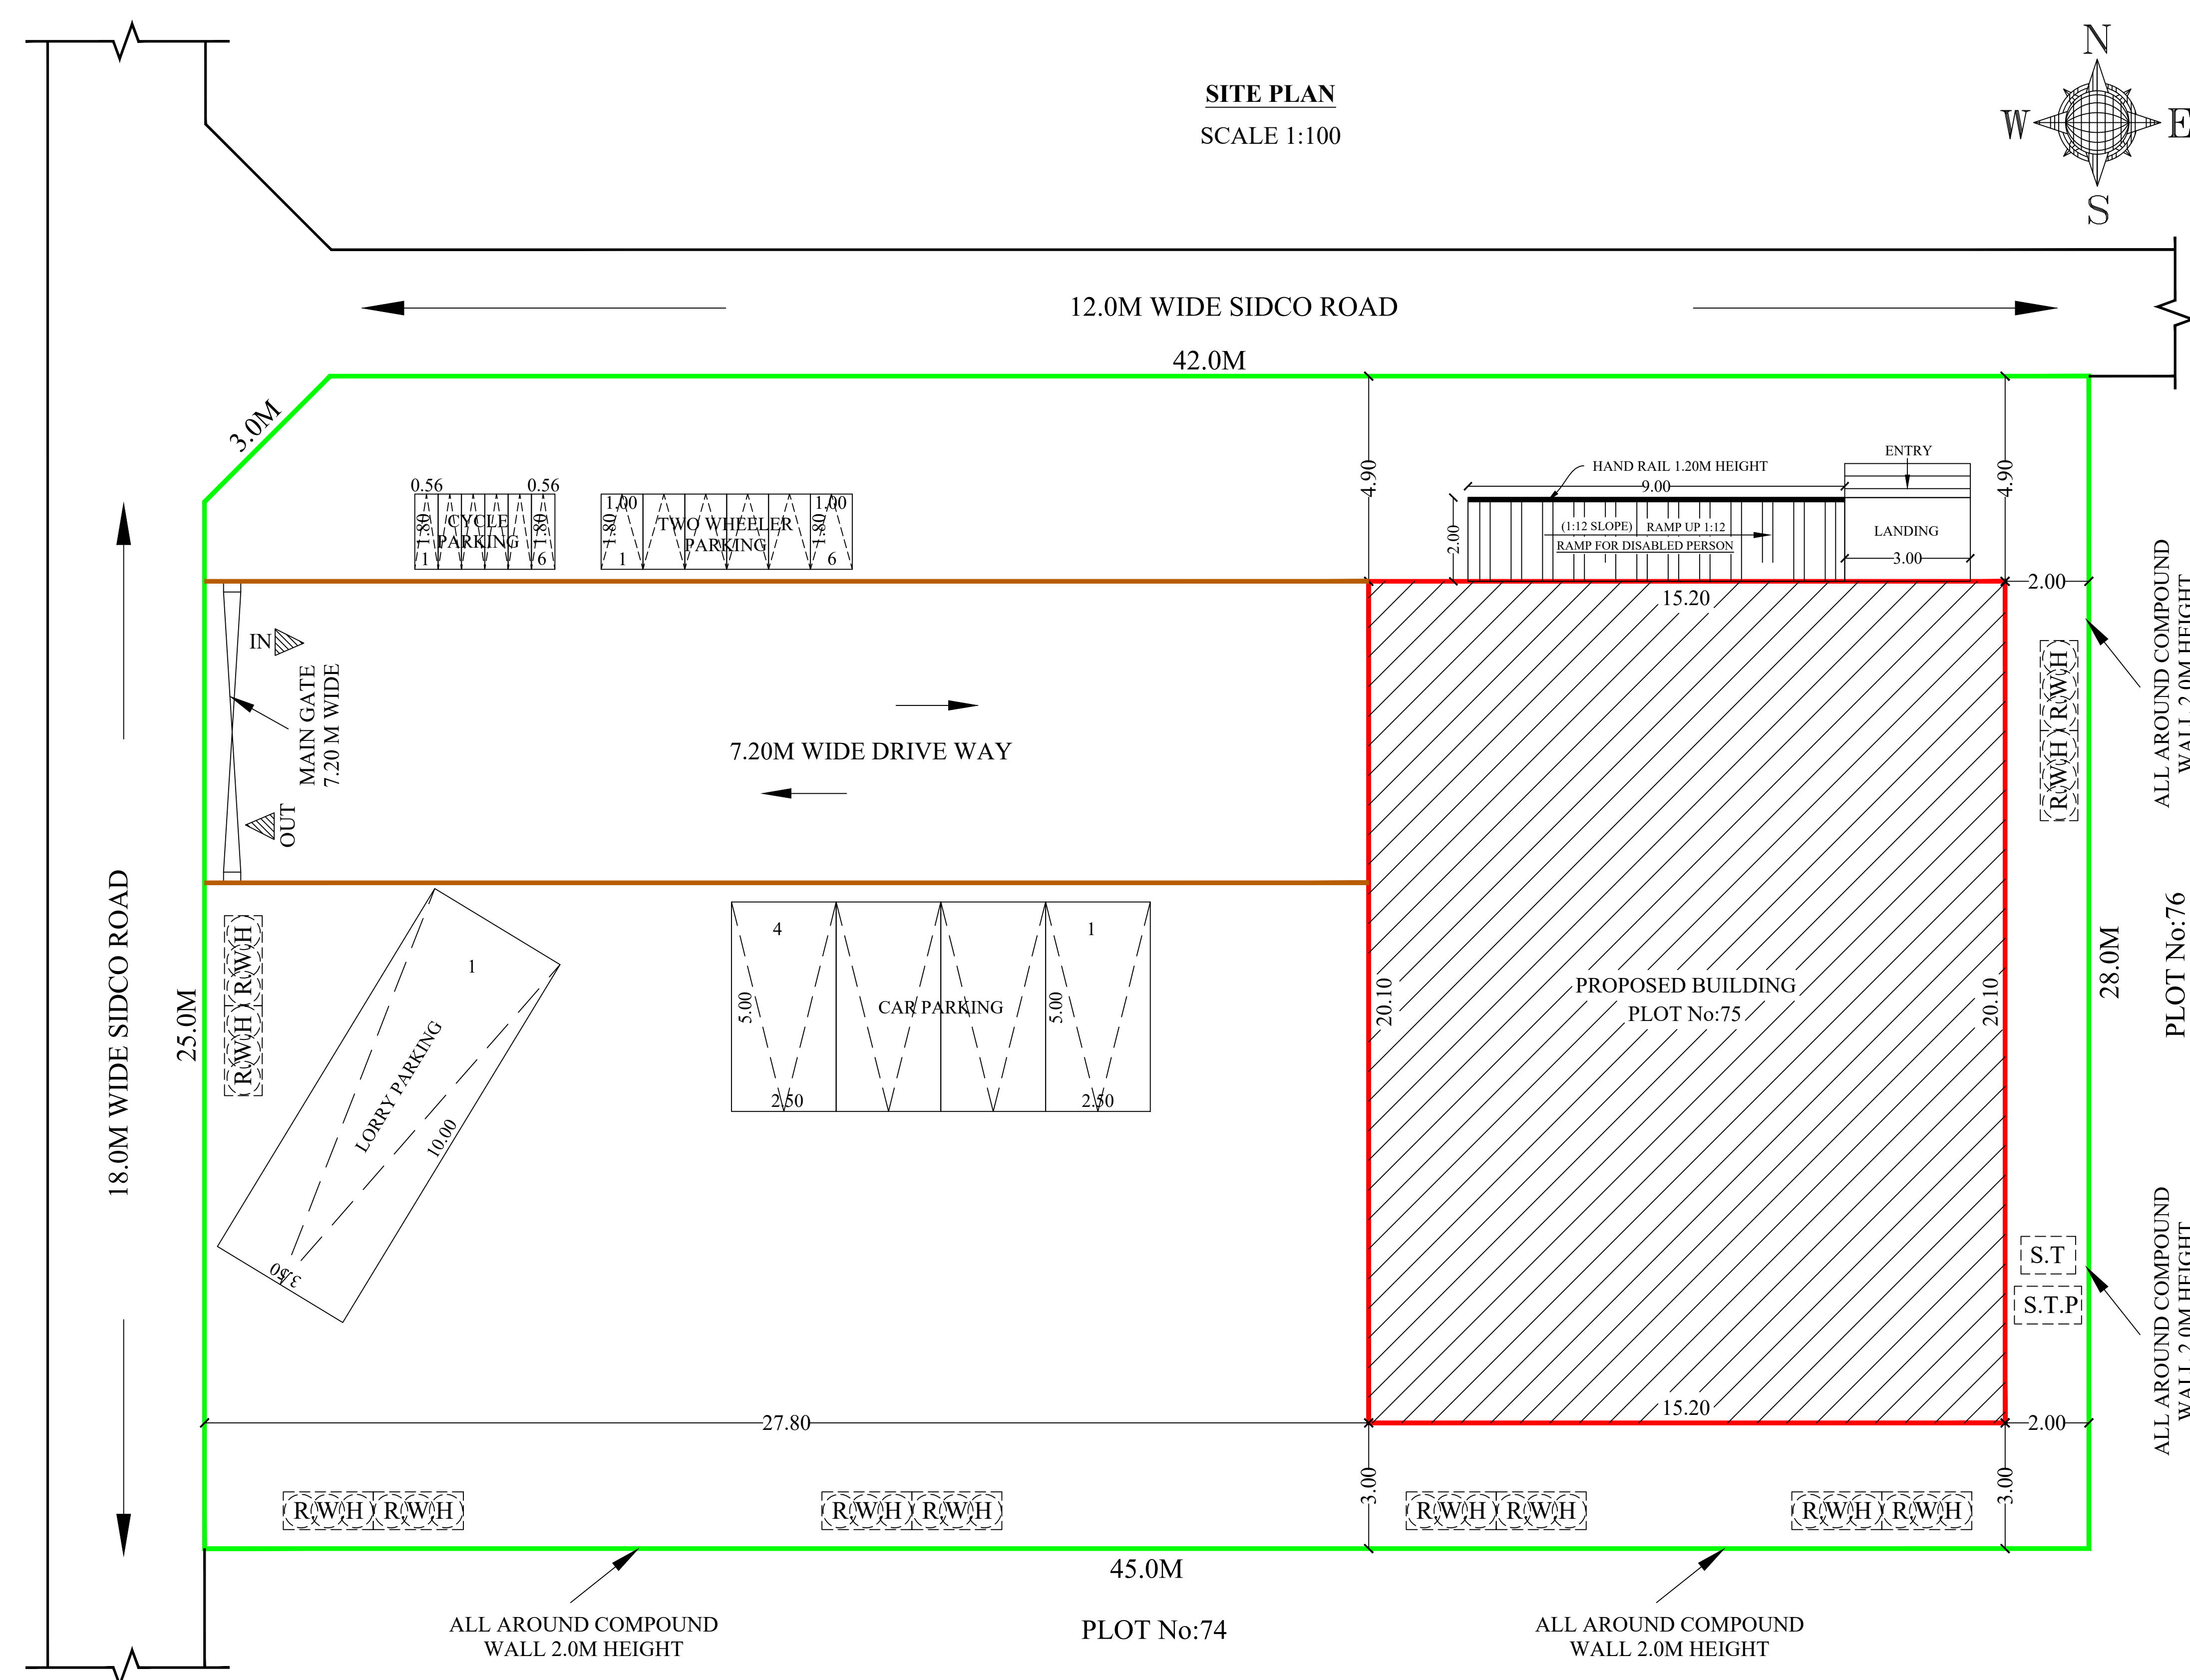
$$\frac{\text{Total Ground Floor Area}}{\text{Total Land Area}} = \frac{305.52}{1255.50} \times 100 = \boxed{\text{PC} = 24.33 \%}$$


SHEET No: 1/1

PLAN SHOWING THE PROPOSED CONSTRUCTION OF
INDUSTRIAL BUILDING - 18.0HP (M/C.SHEET ROOF
OF FOOD INDUSTRIAL BUILDING FOR
M/s."URBEN FARMA" IN SIDCO INDUSTRIAL
LAYOUT, (DTCP LAYOUT APPROVAL No:121/2018),
S.F.Nos: 339/2 Part, 339/3 Part, 339/4 Part, 341/3 Part &
341 Part, PLOT No: 75 AT K.EACHAMPADI VILLAGE,
KELAVALLI PANCHAYAT, MORAPPUR PANCHAYAT
UNION, KARIMANGALAM TALUK AND
DHARMAPURI DISTRICT.


ALL DIMENSIONS ARE IN "METER"	SCALE 1:100
----------------------------------	-------------

Area Details	
PLR / FMB, Document & Super Imposed Area	1255.50 Sq.Mt

Area Details	Total Buildup Area Sq.mt	Non FSI Area Sq.mt	Total FSI Area Sq.mt
Area of Ground Floor	305.52	-	305.52

Parking Details		
Particulars	Required in Nos.	Provided in Nos.
Car parking	2	4
Two Wheeler Parking	4	6
Cycle Parking	4	6
Lorry Parking	1	1

APPLICANT :-

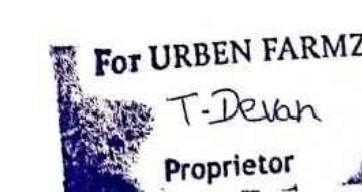

Er.C.SANKAR. B.E.,
TN.Govt. Registered Professional of DTCP,
R.E-I-02/2025,R.E.(G-I),
Registered Engineer,
R.E-III-05/2022, R.E.(G-III),
DMC No.037/LS/2023/00003,
#80, PR Srinivasa Rao Street,
Dharmapuri - 636701.

REGISTERED STRUCTURAL ENGINEER

Er.C.SANKAR. B.E.,
TN.Govt. Registered Professional of DTCP,
R.E-I-02/2025,R.E.(G-I),
Registered Engineer,
R.E-III-05/2022, R.E.(G-III),
DMC No.037/LS/2023/00003,
#80, PR Srinivasa Rao Street,
Dharmapuri - 636701.

REGISTERED ENGINEER

