

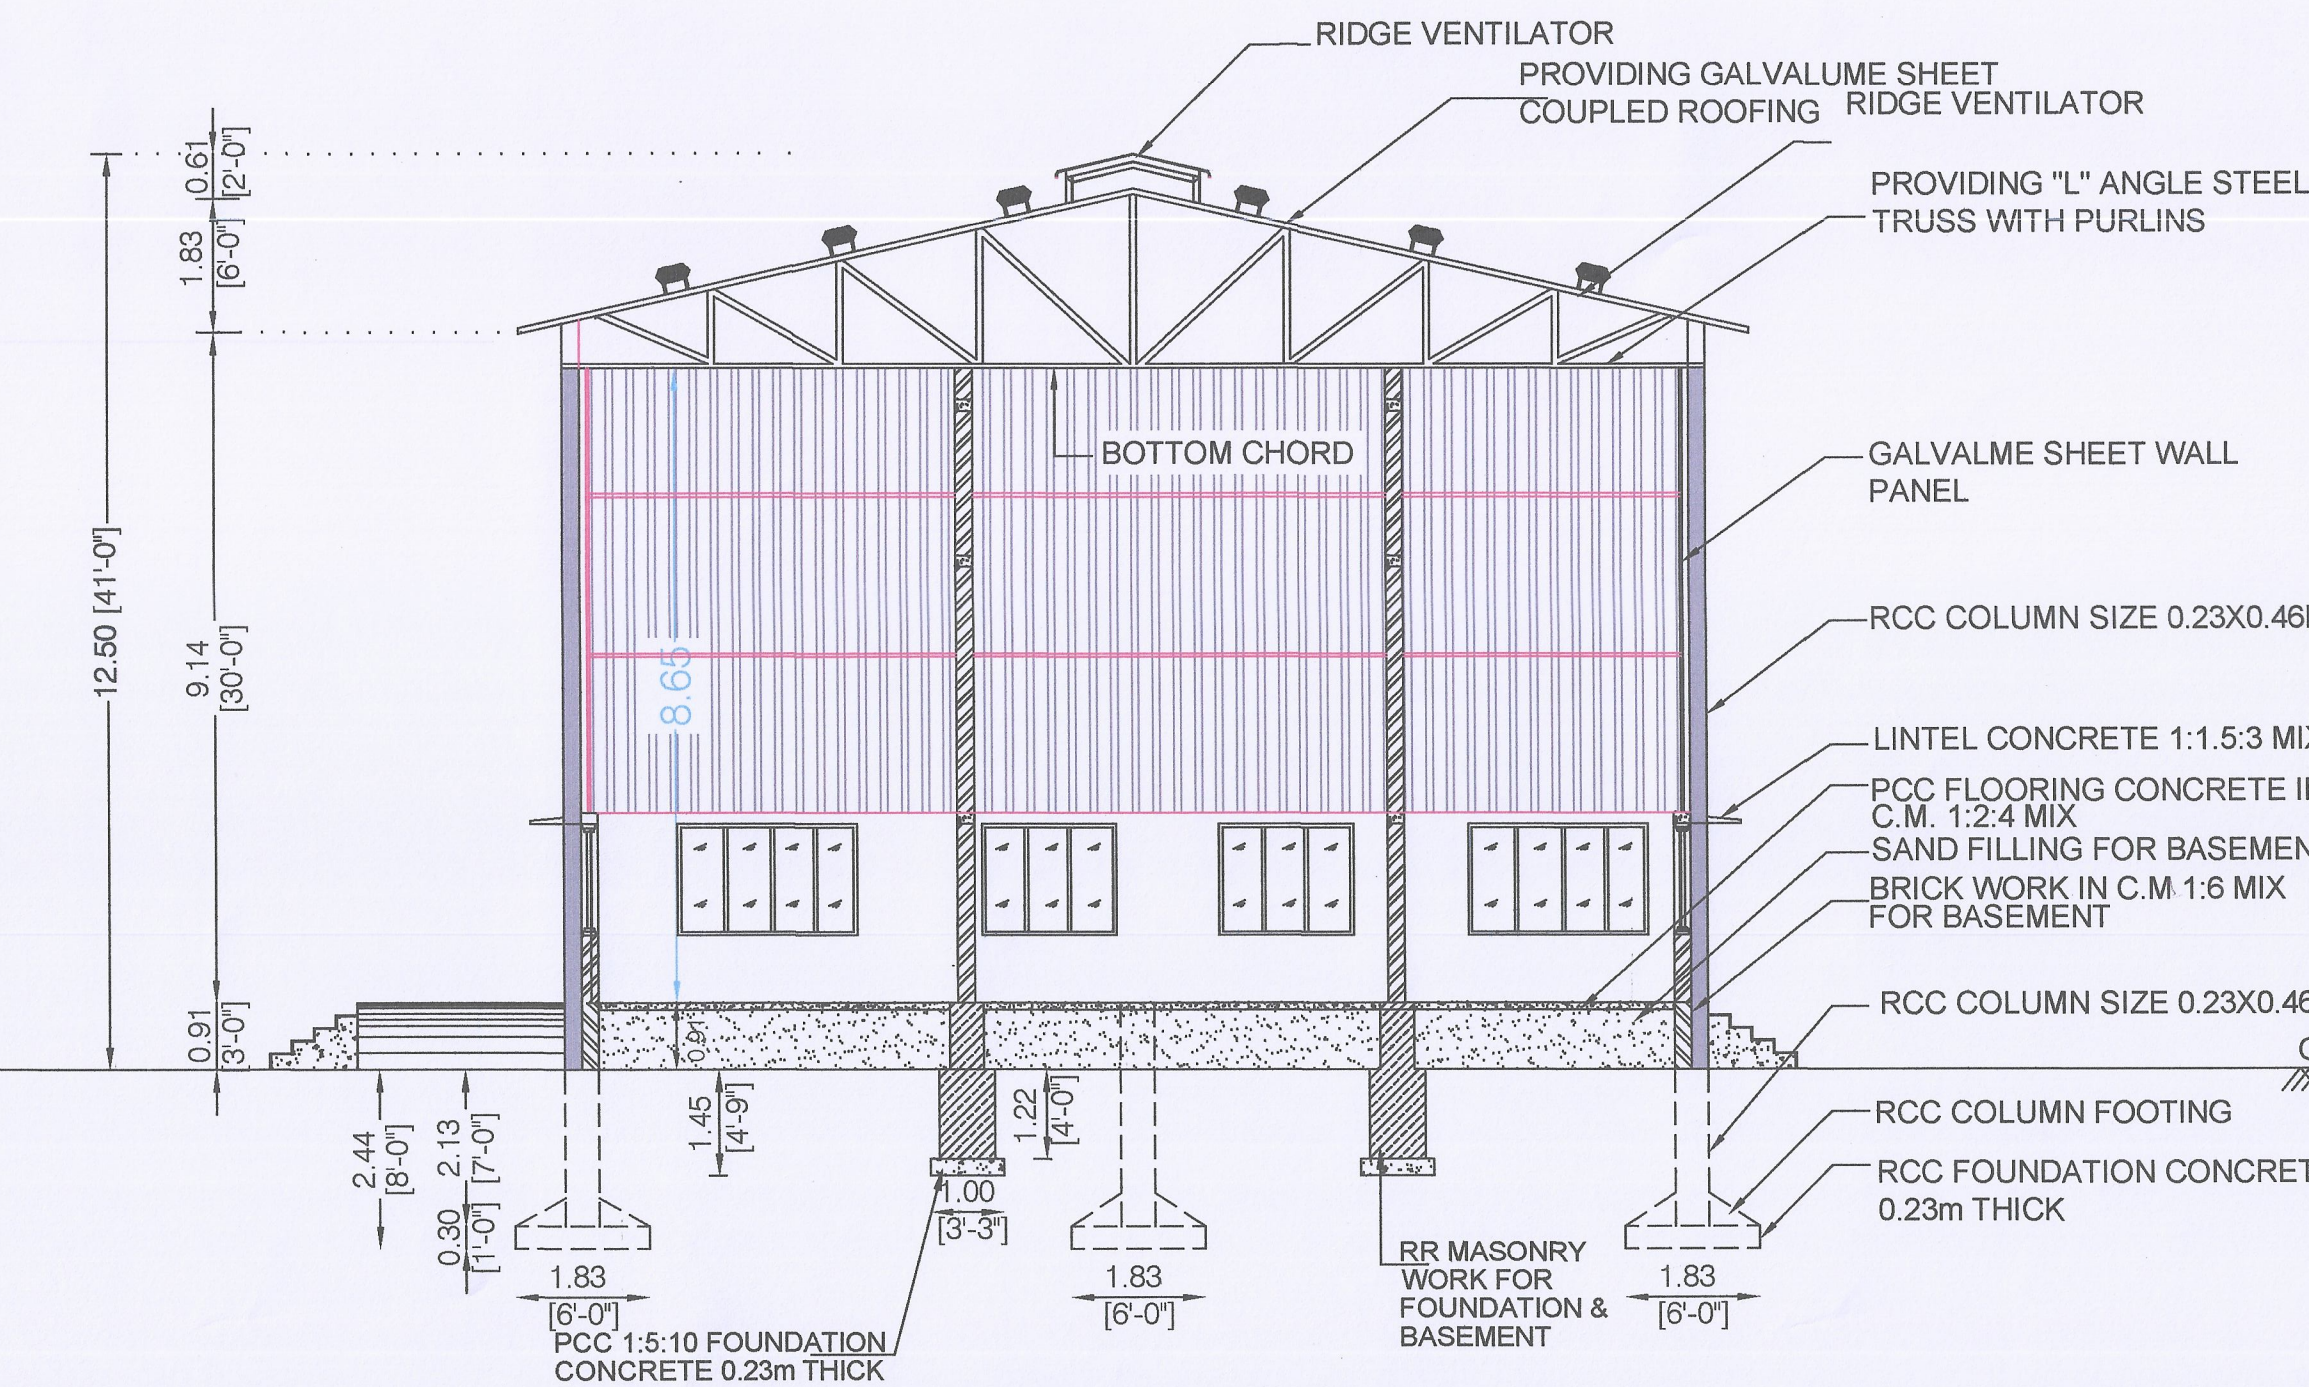
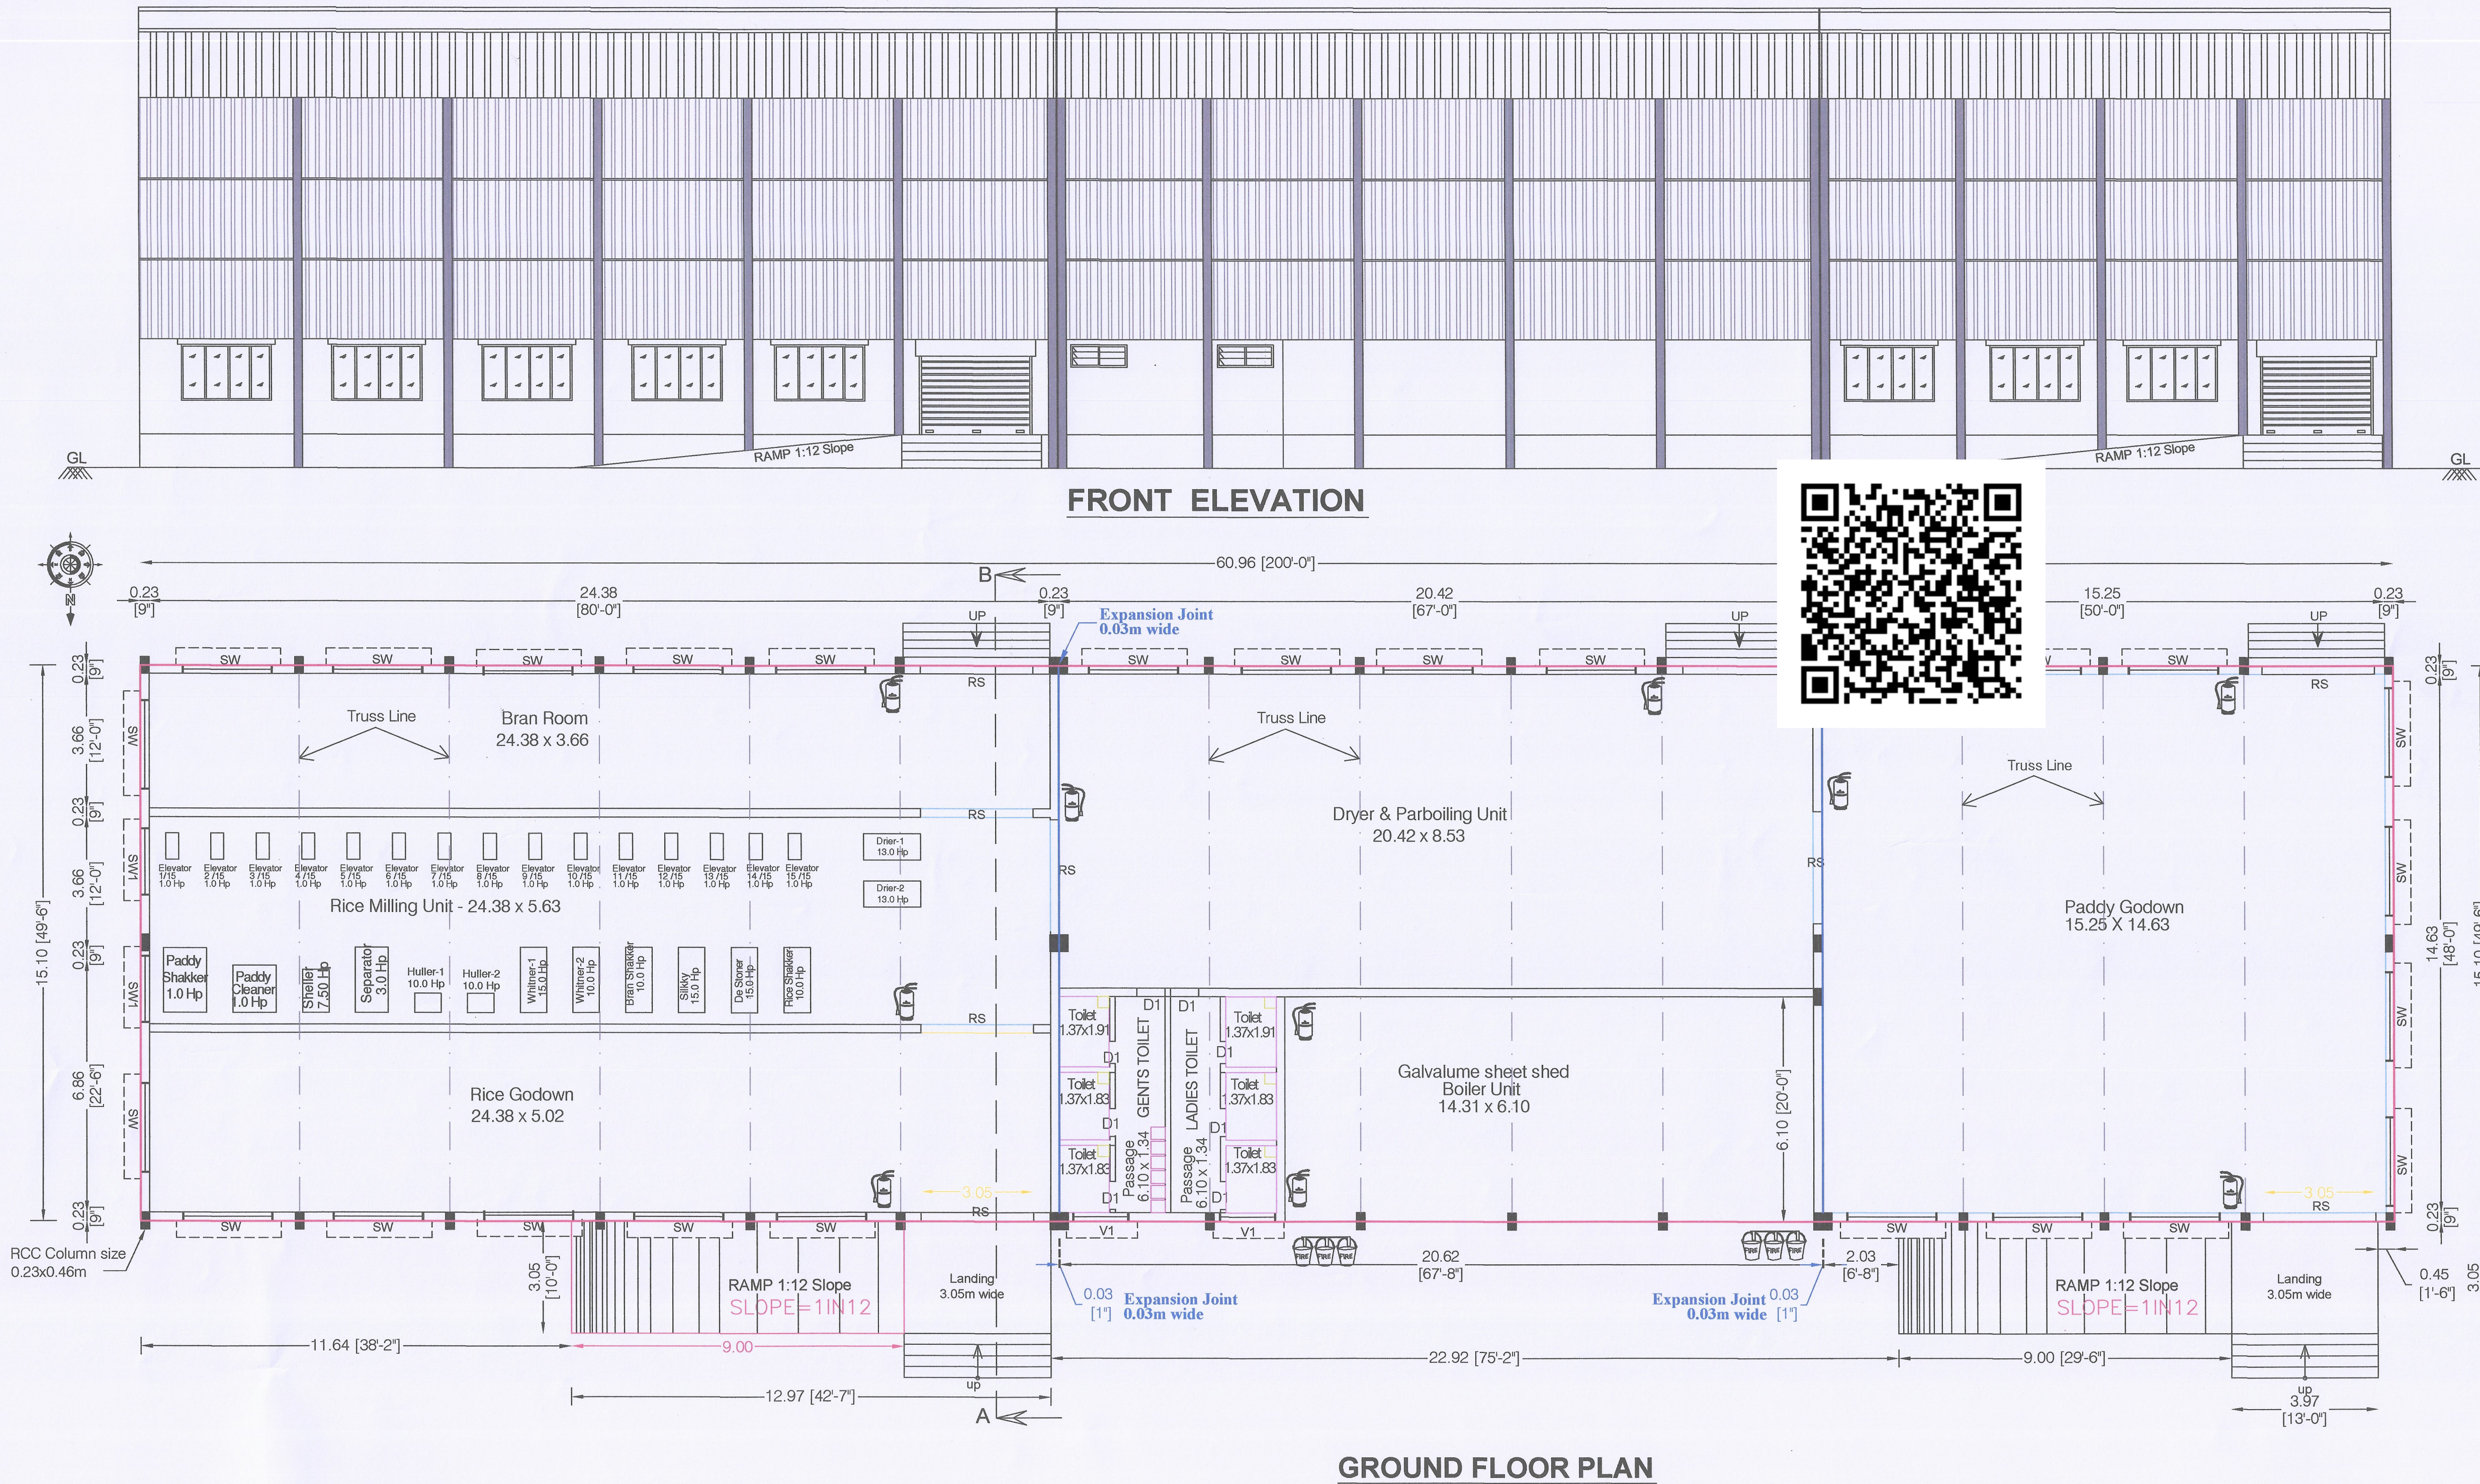


PLAN SHOWING THE PROPOSED CONSTRUCTION OF GALVALUME SHEET ROOF INDUSTRIAL (RICE MILL-GREEN INDUSTRIES) BUILDING IN GROUND FLOOR, At VELLODE TO ARACHALUR MAIN ROAD (MDR-990), R.S.F No: 784/1B & 785/2, ATTAVANAI ANUMANPALLI 'B' VILLAGE & PANCHAYAT, MODAKURICHI TALUK, ERODE DISTRICT.

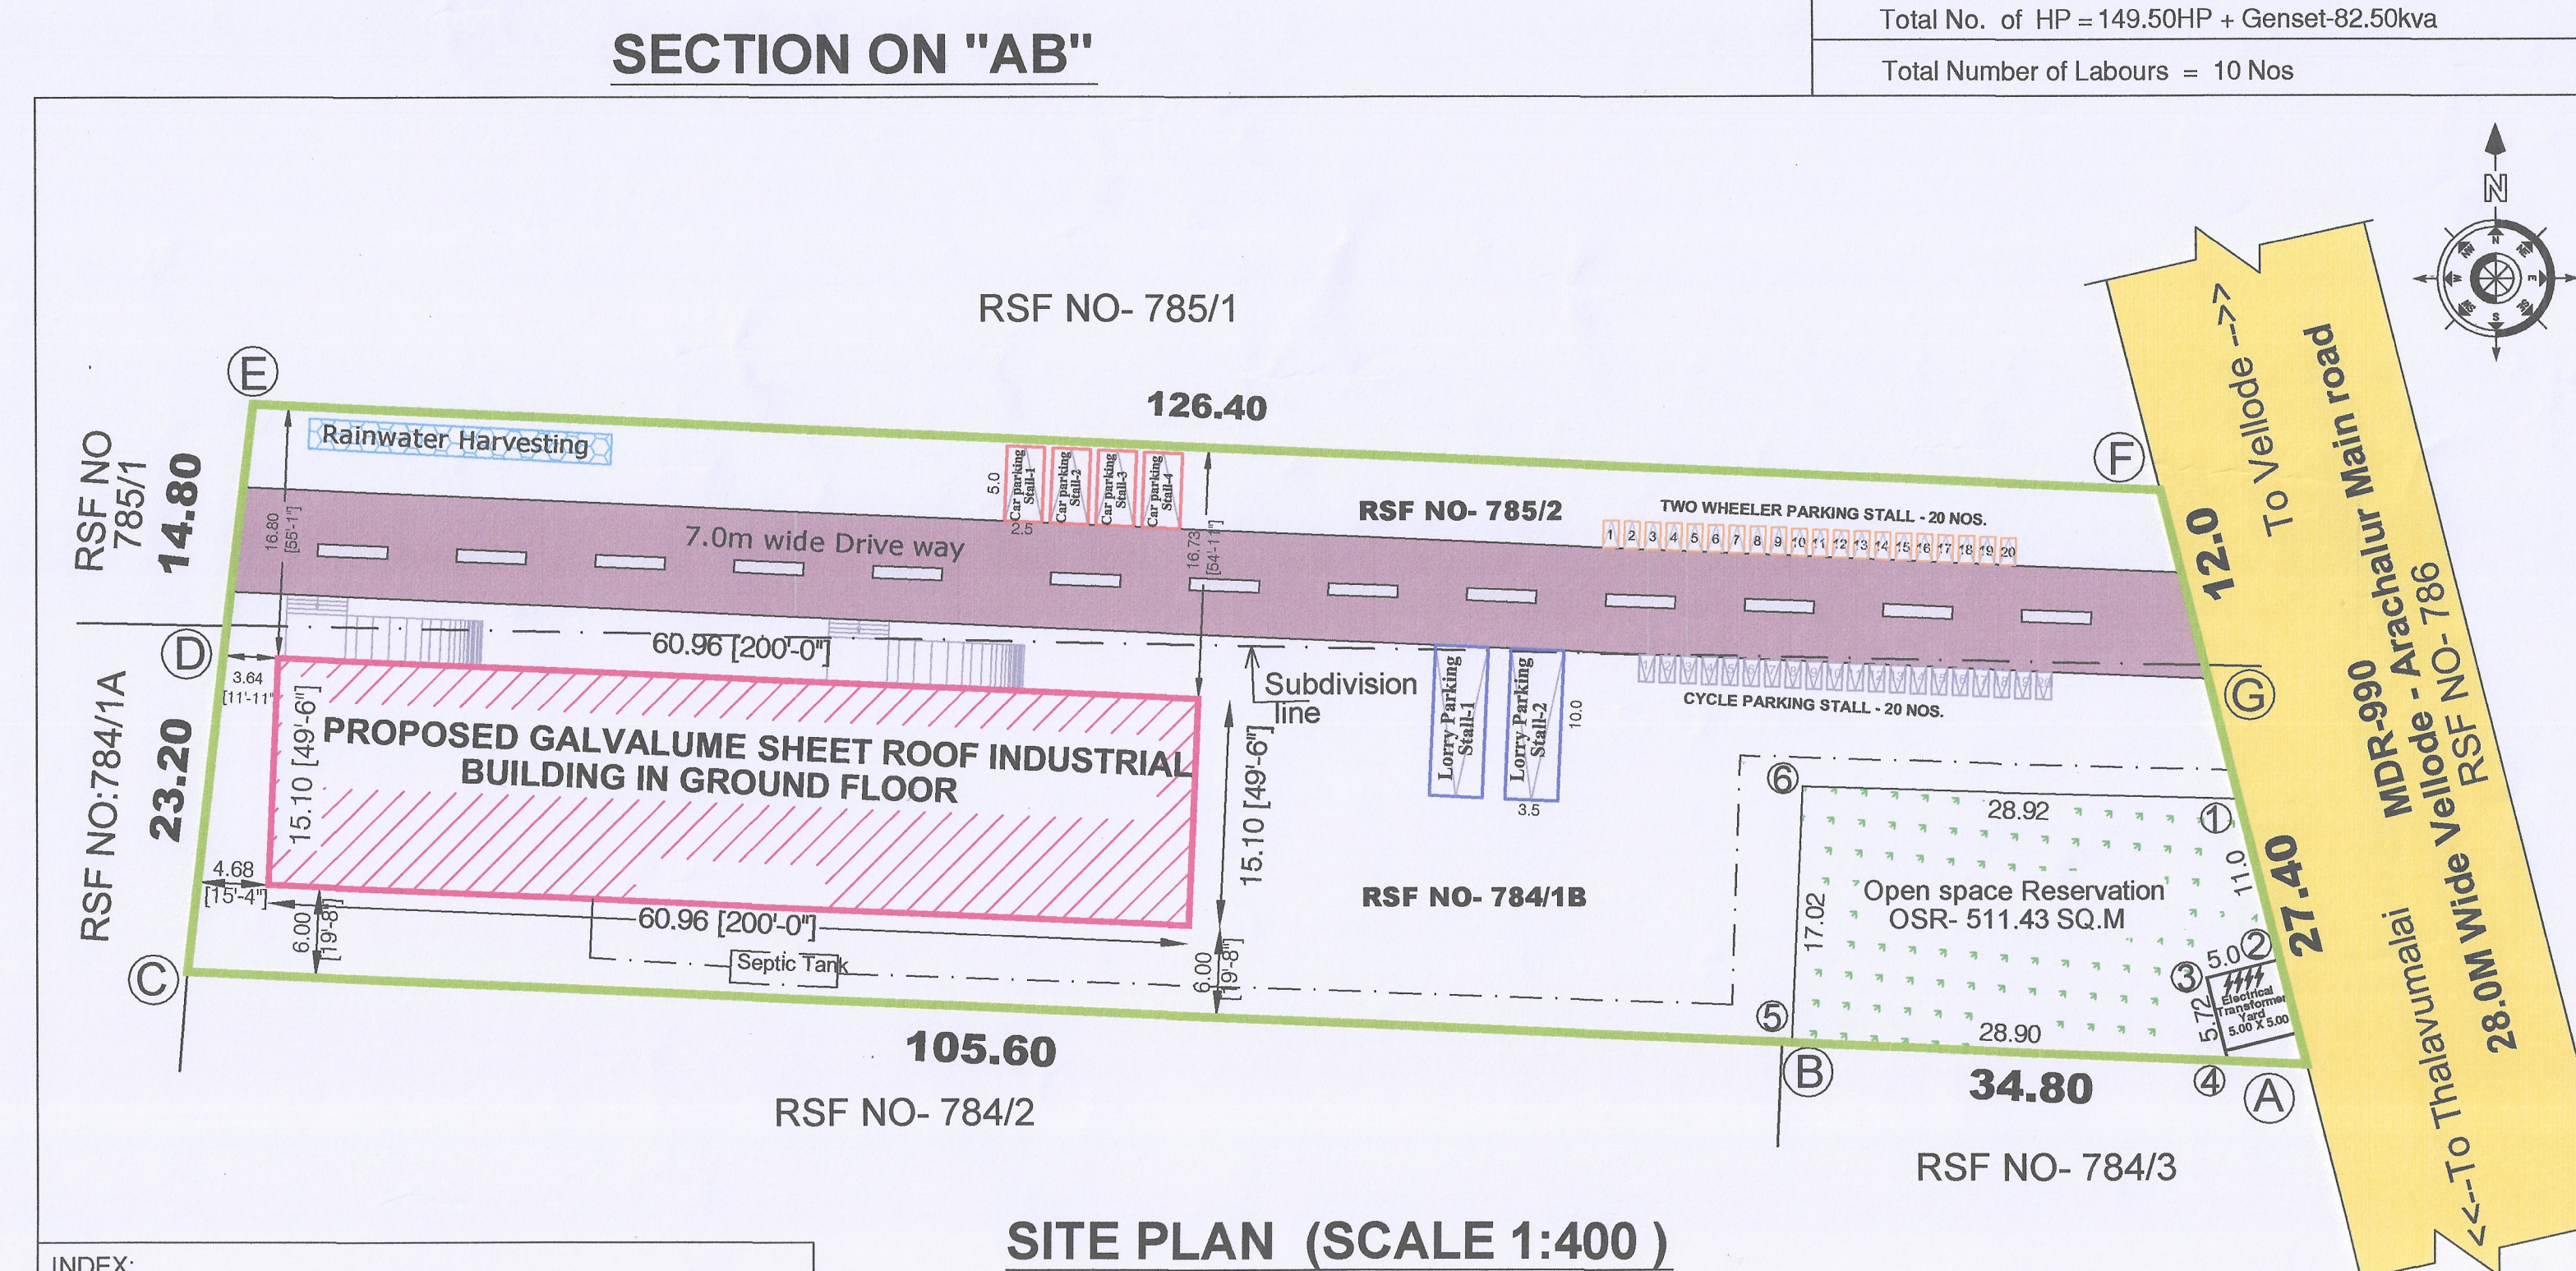

HP Details :				
Sl.No	Machinery	Nos	HP/each	Total HP
1.	Paddy Shakker	1	1	1.00
2.	Paddy Cleaner	1	2	2.00
3.	Sheller	1	7.5	7.50
4.	Separator	1	3	3.00
5.	Huller-1	1	10	10.00
6.	Huller-2	1	10	10.00
7.	Whitner-1	1	15	15.00
8.	Whitner-2	1	10	10.00
9.	Bran Shakker	1	10	10.00
10.	Silkky	1	15	15.00
11.	De Stoner	1	15	15.00
12.	Rice Shakker	1	10	10.00
13.	Elevator	15	1	15.00
14.	Drier	2	13	26.00
15.	Genset	1	82.50kva	
Total No. of HP = 149.50HP + Genset=82.50kva				
Total Number of Labours = 10 Nos				

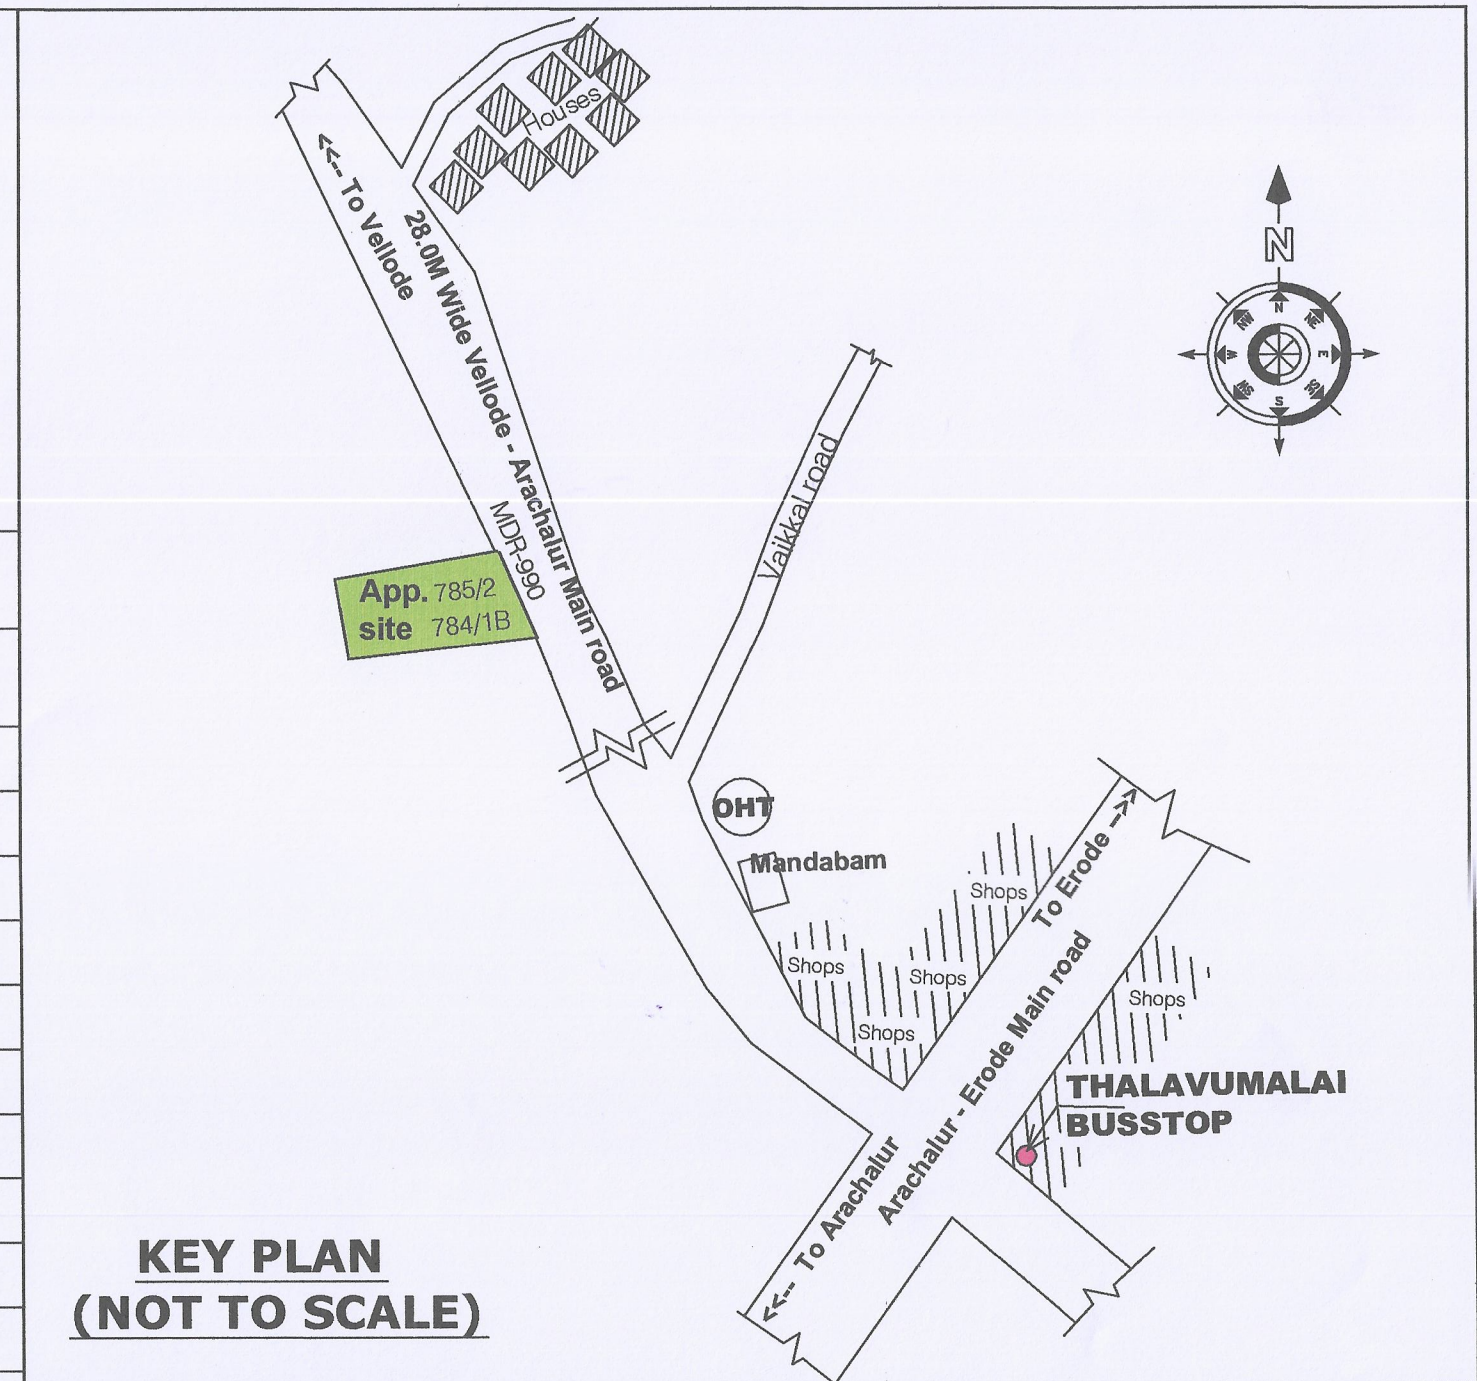

NAME OF THE APPLICANT:
Mrs. V.SHANMUGAPRIYA, W/o. Mr.S.VIVEKANANDAN.

ONLINE APPLICATION No : SWP/BPA/0074513/2024
SWP/ DTCP/ ERODE/ Site Approval No : 62/2024
SWP/ DTCP/ ERODE/ BUILDING PERMISSION No : 09/2024

SITE AREA DETAILS	
DESCRIPTION	Sq.Meter
AS PER DOCUMENT AREA (1.23 $\frac{3}{4}$ Acre)	5010.00
AS AT SITE AREA	5010.00
AS PER PLR/FMB AREA	5010.00
SUPER IMPOSED PLOT AREA	5047.18

BUILDING AREA DETAILS				
BLOCK NAME	FLOOR NAME	FSI AREA (in Sq.m)	NON FSI AREA (in Sq.m)	BUILT UP AREA (in Sq.m)
1	Rice Mill Block GROUND FLOOR	919.74	-	919.74

AREA OF THE OPEN SPACE RESERVATION (OSR)		511.43 Sq.m
PARKING DETAILS:		
1. LORRY PARKING STALLS	-02 Nos	No of LABOURS : 10 Nos/ Day
2. TWO WHEELER PARKING STALLS-	04 Nos	
3. CYCLE PARKING	-20 Nos	Total No. of HP = 149.50HP +
4. CAR PARKING STALLS	-20 Nos	Genset-82.50kva

FLOOR SPACE INDEX (FSI): FSI: $\frac{\text{Total plinth Area}}{\text{Land Area}} = \frac{919.74}{5010.00} = 0.183 < 2.00$		● SCALE-1:100 ● ALL DIMENSIONS ARE IN METRE
PLOT COVERAGE (P.C.): P.C. $\frac{\text{Ground floor area}}{\text{Land Area}} \times 100 = \frac{919.74}{5010.00} \times 100 = 18.35\%$		● ALL ROOMS ARE HAVING SUFFICIENT VENTILATION ● FIRE EXTINGUISHER IS TO BE PROVIDED







APPLICANT

STRUCTURAL ENGINEER

Er. V. SANTHOSH KUMAR
ME, MBA, AIV, MIE, MRC, NIA (Sr), PG DIP (WU)
Registered Structural Engineer
Reg. No. 03/2019/RSE - GR - IV ELPA

REGISTERED ENGINEER *D. Kumar*

M. K. KUMARANANDAN, B.E.M.E.R.E (Ctp & Cop,
Registered Engineer & Consulting Civil Engineer
OTCP Reg. No. : DTCP/MA/MAKKAL/RE/10063/2021
Erode Corp Reg.No : 056/L5/2019/00026
D.No: H49/20, First Floor, Near IOB & COB Bank,
Opp. Green Park Apartments, Periyar Nagar
Erode - 638 009. Ph : 96338 28102

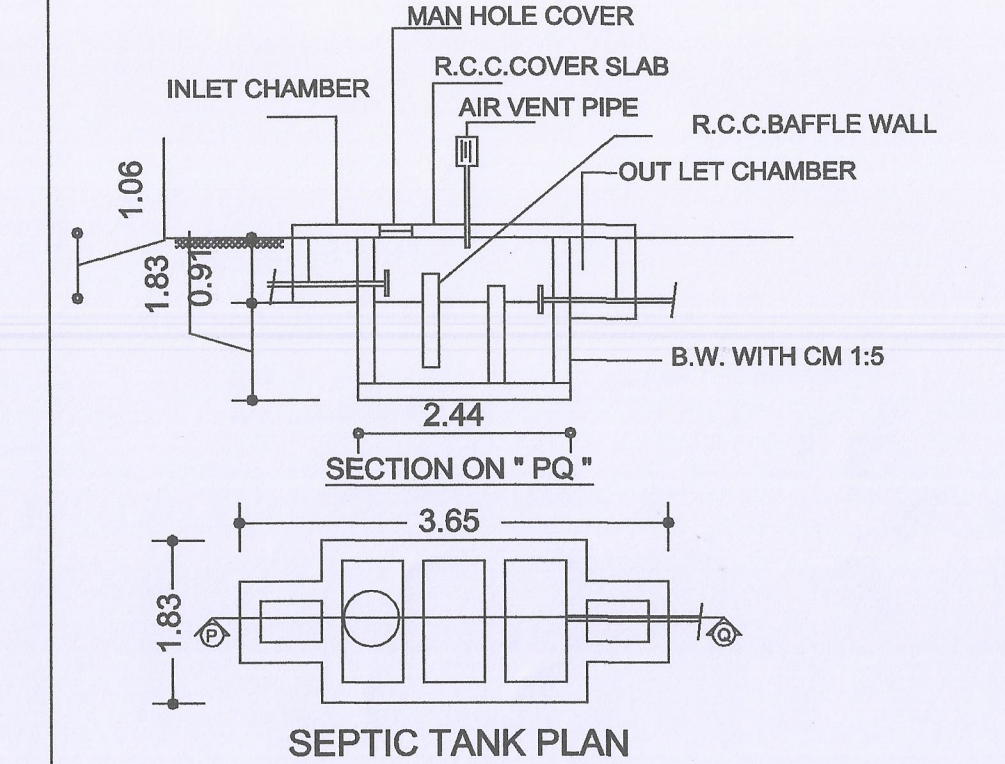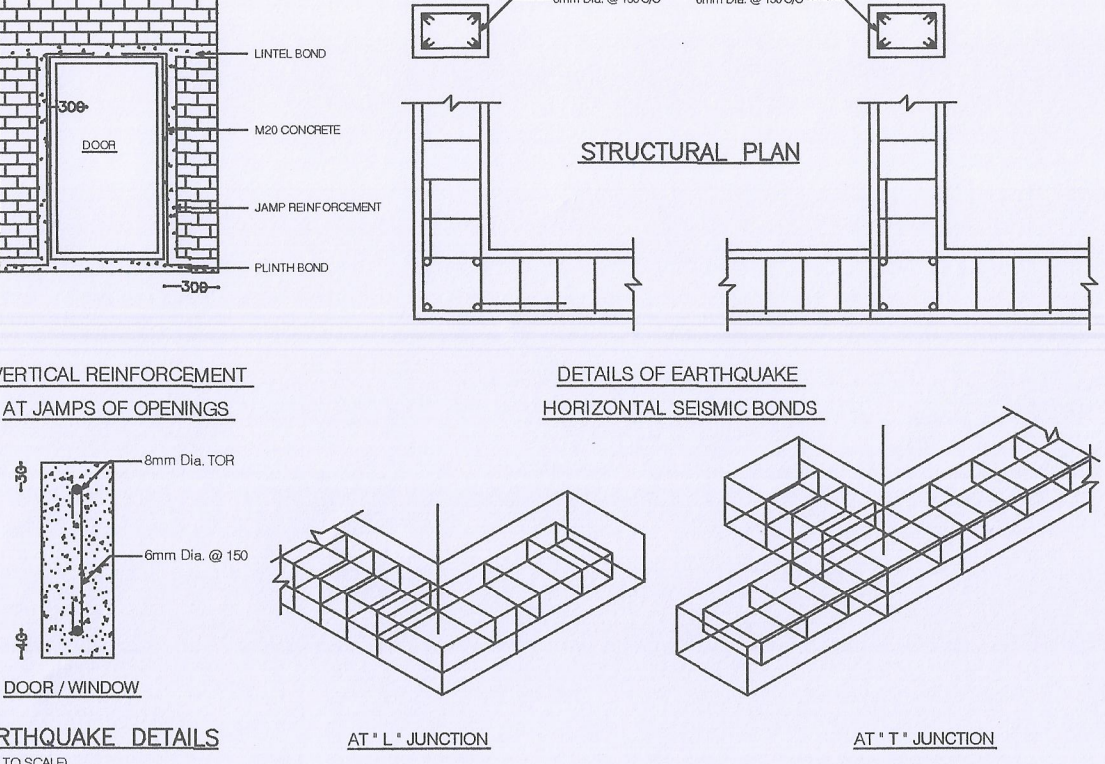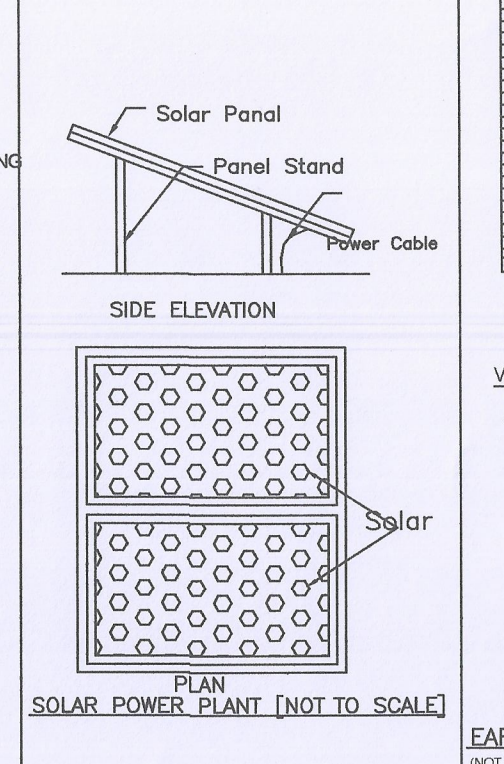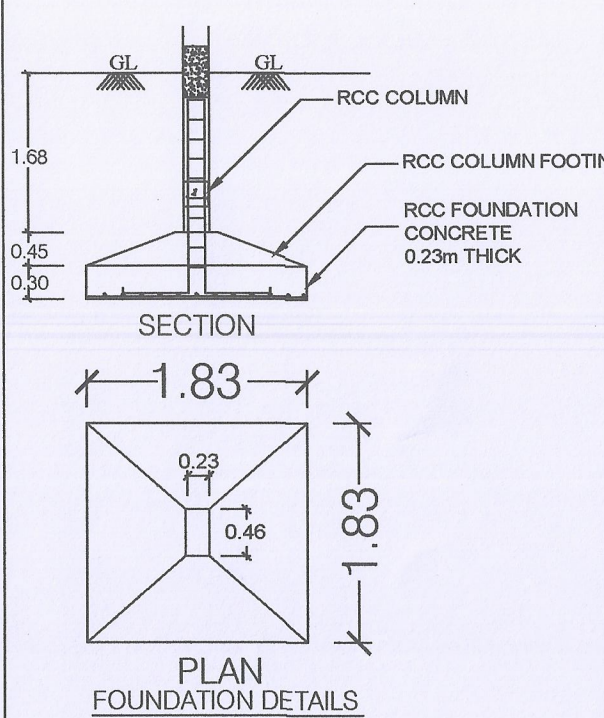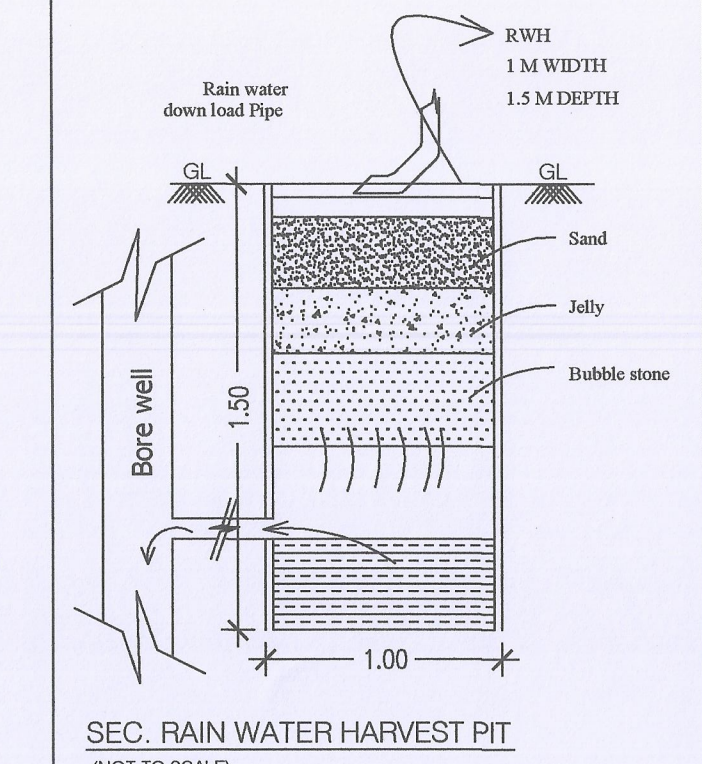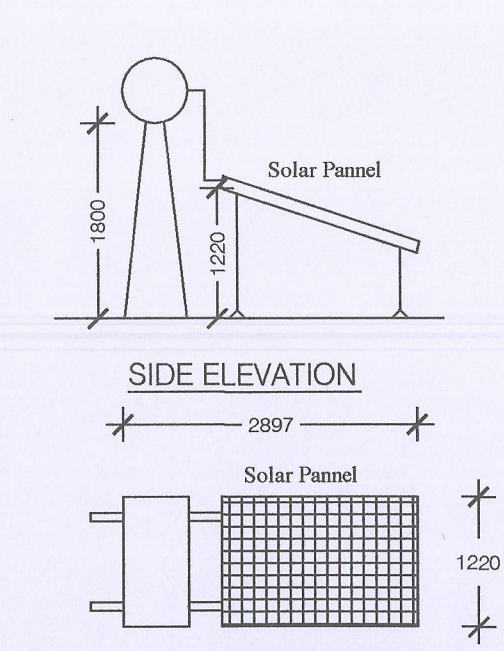

<u>JOINERY DETAILS:-</u>		
RS	- ROLLING SHUTTER	3.05 X 2.44M
D1	- DOOR	0.76 X 2.13M
SW	- STEEL WINDOW	2.44 X 1.52M
V	- VENTILATOR	3.05 X 0.61M
V1	- VENTILATOR	0.61 X 0.61M

