

PLAN SHOWING THE PROPOSED CONSTRUCTION OF GROUND FLOOR RCC ROOF SHOP
BUILDING IN S.No:270/2A1 & 2A2 ,WARD No:16,
MANDAPAM TOWN PANCHAYAT ,
RAMANATHAPURAM TALUK & DISTRICT.

APPLICANT NAME : 1).M.HARISH RAJA


AREA STATEMENT		
DESCRIPTION	SQ.FT	SQ.M
TOTAL AREA	402.50	37.40
PRO.AREA (G.F)	225.00	20.91
OPEN SPACE	177.50	16.49
FSI : 0.56	PLOT COVERAGE	55.91%
SCHEDULE OF JOINERIES		
TYPE	DESCRIPTION	SIZE
RS	ROLLING SHUTTER	3.16X2.13
MD	MAIN DOOR	1.00X2.13
W	WINDOW	1.52X1.52
KW	KITCHEN WINDOW	1.52X0.91
V	VENTILATOR	0.91X0.61

APPLICANT / OWNERS SIGNATURE


M.HARISH RAJA.,S/o.MURUGESAN

REGISTERED ENGINEER / LICENSED SURVEYOR


OFFICE USE:

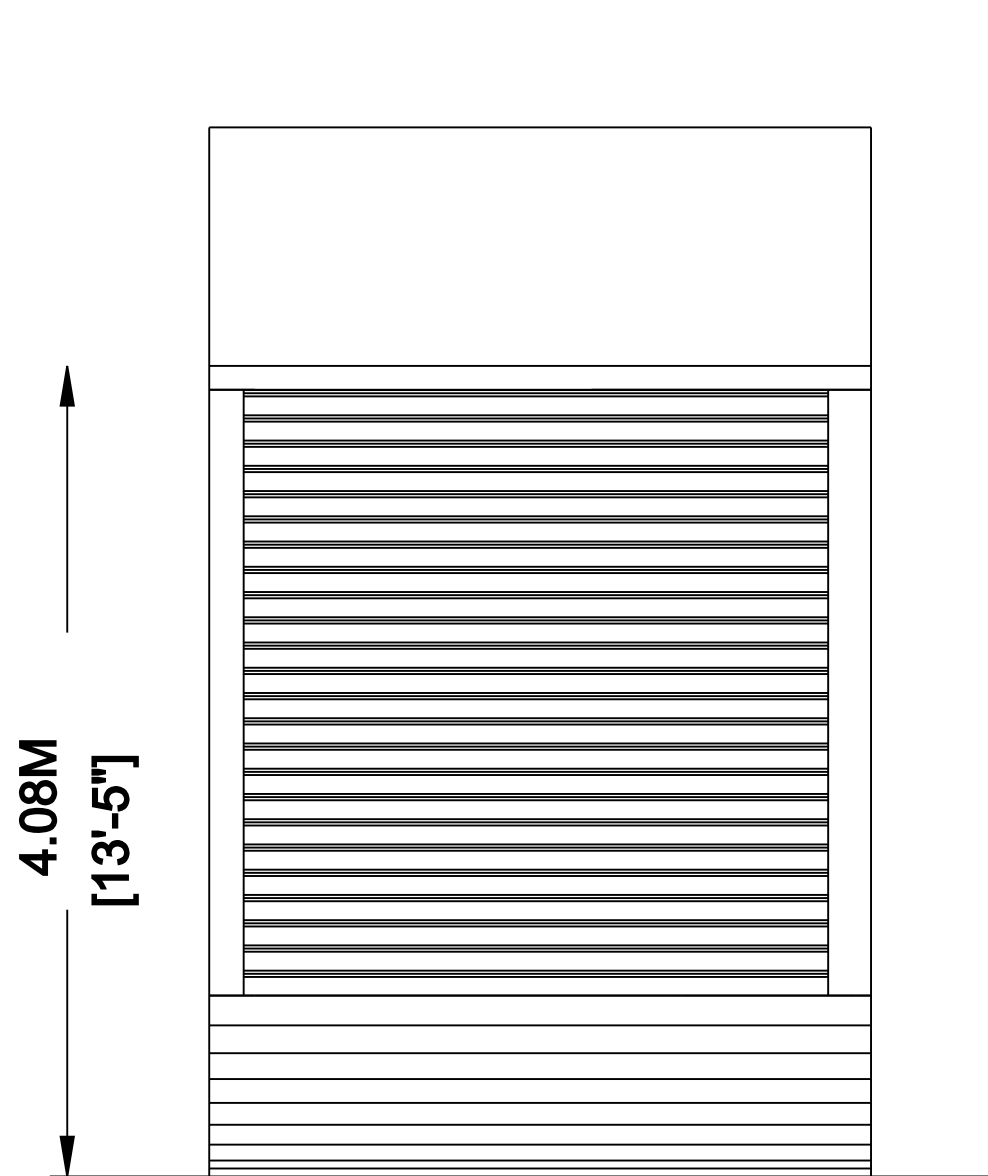


ELEVATION

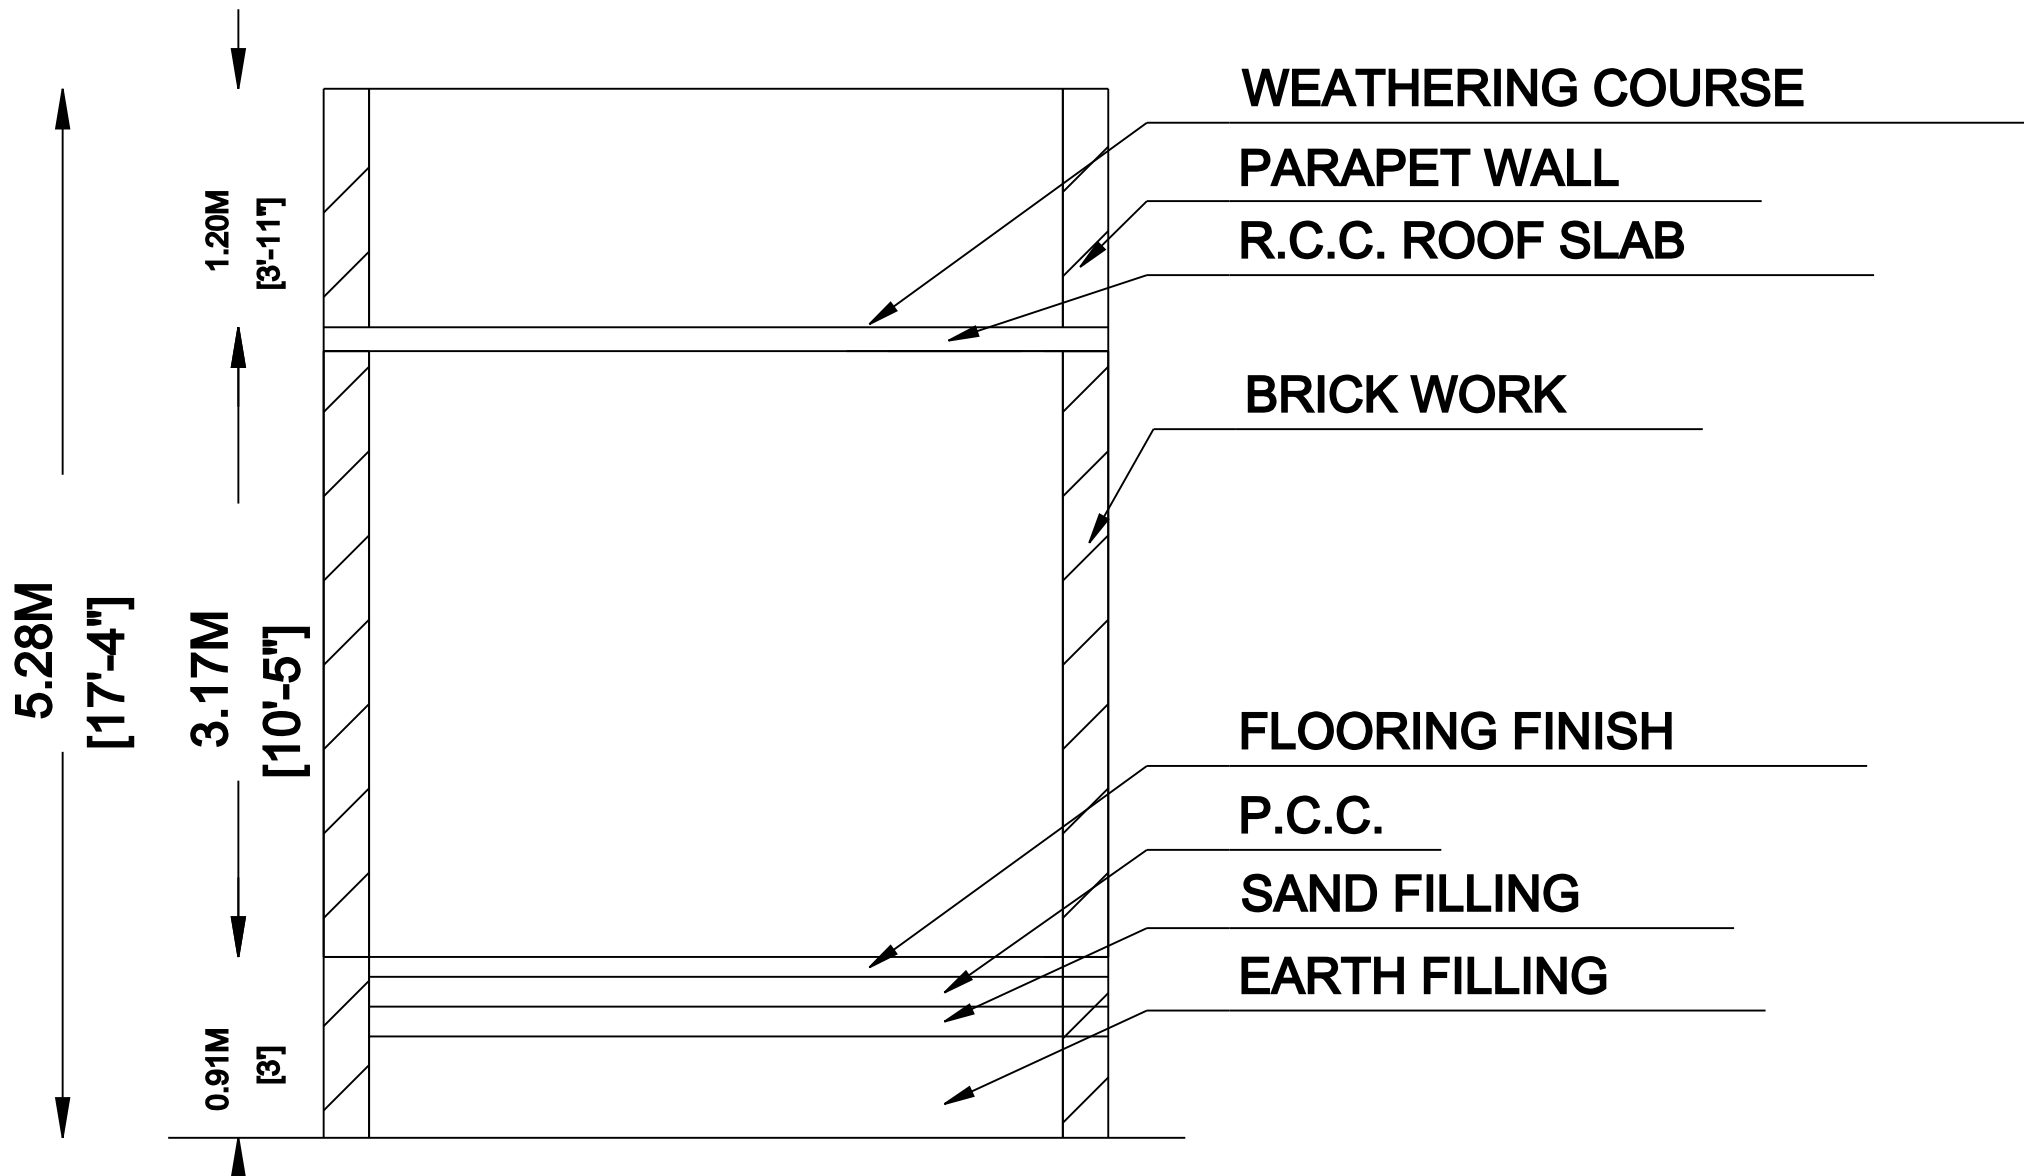



SECTION ON XX

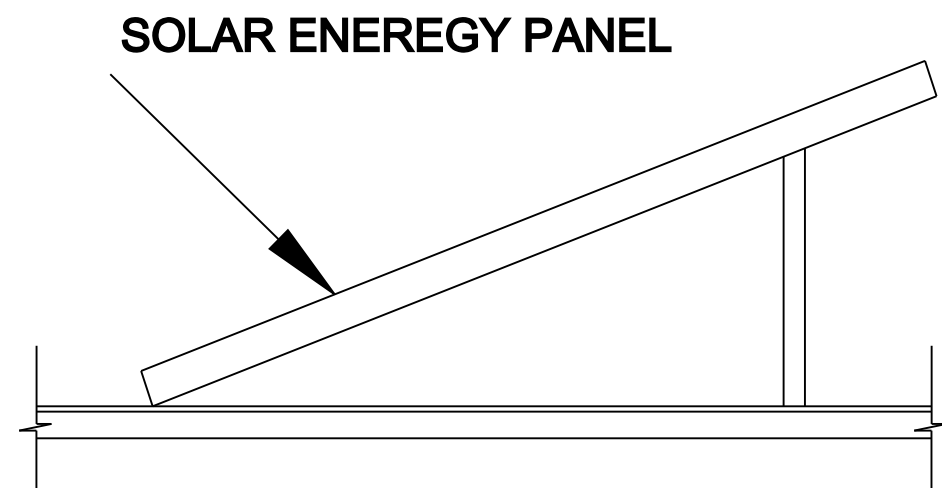


SYSTEM GENERAL POWER
SCALE- N.T.S

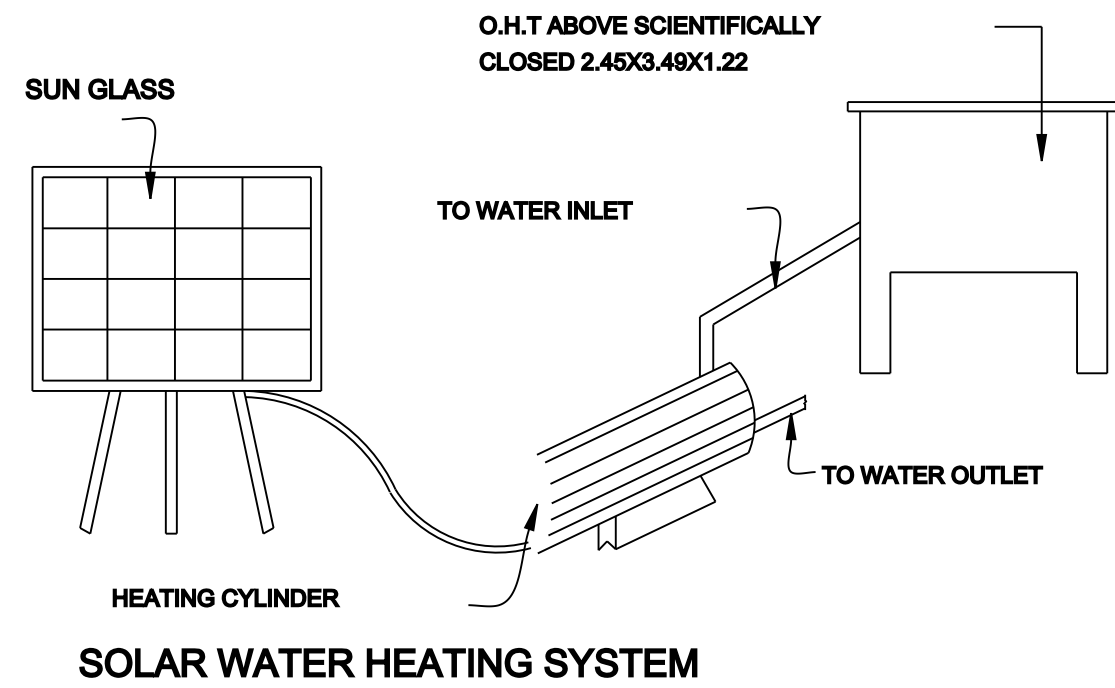


SOLAR WATER HEATING SYSTEM

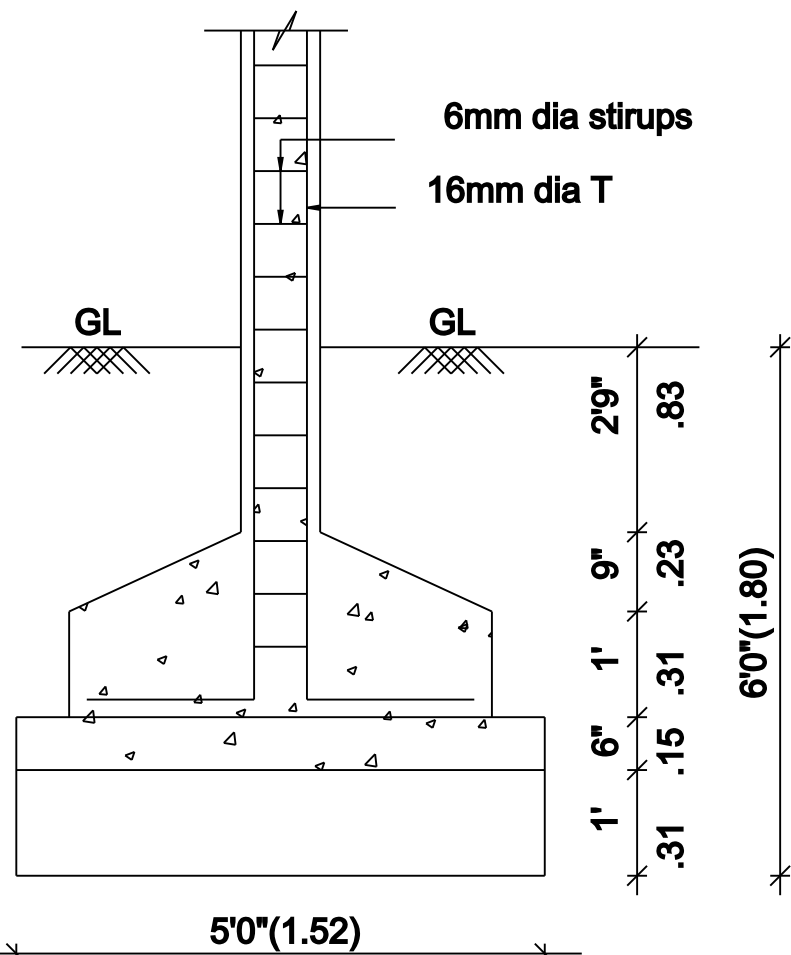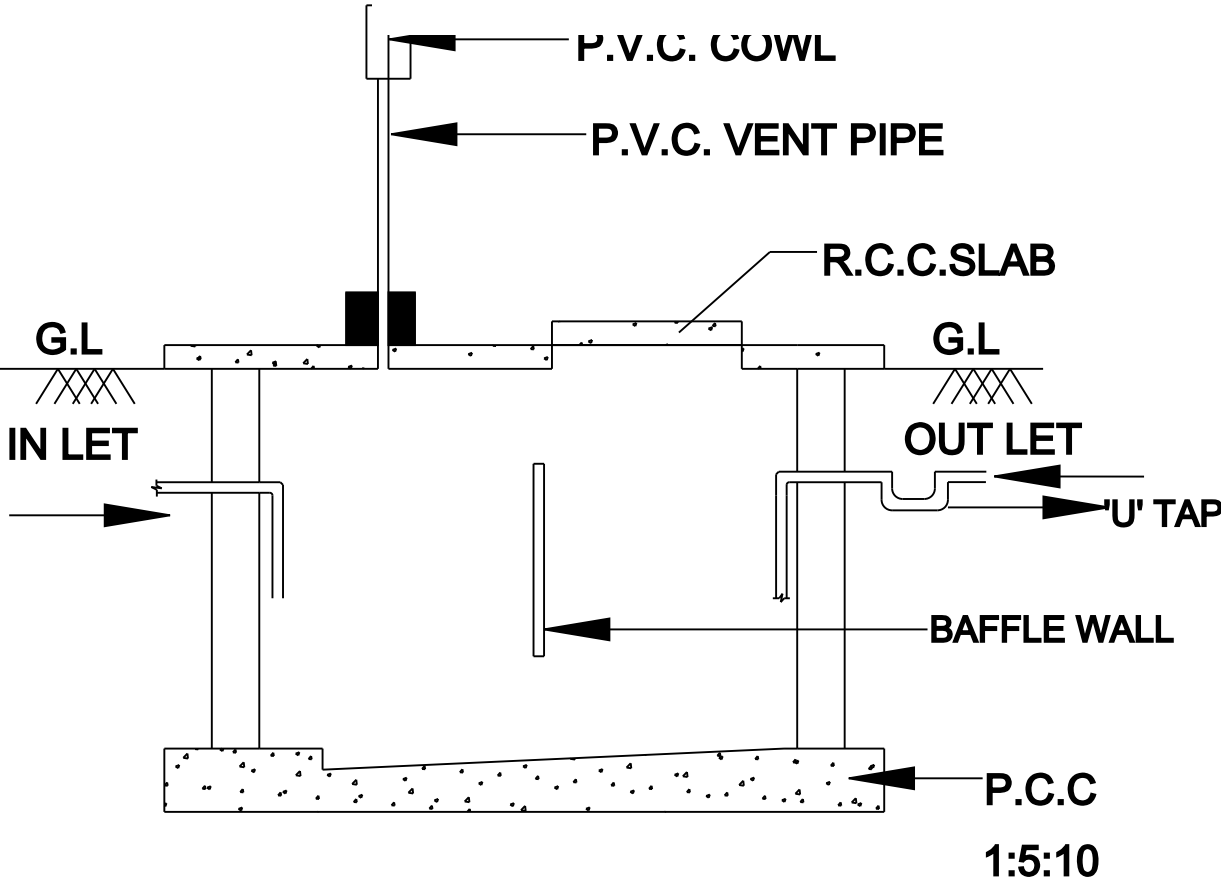

COLUMN FOUNDATION DETAIL

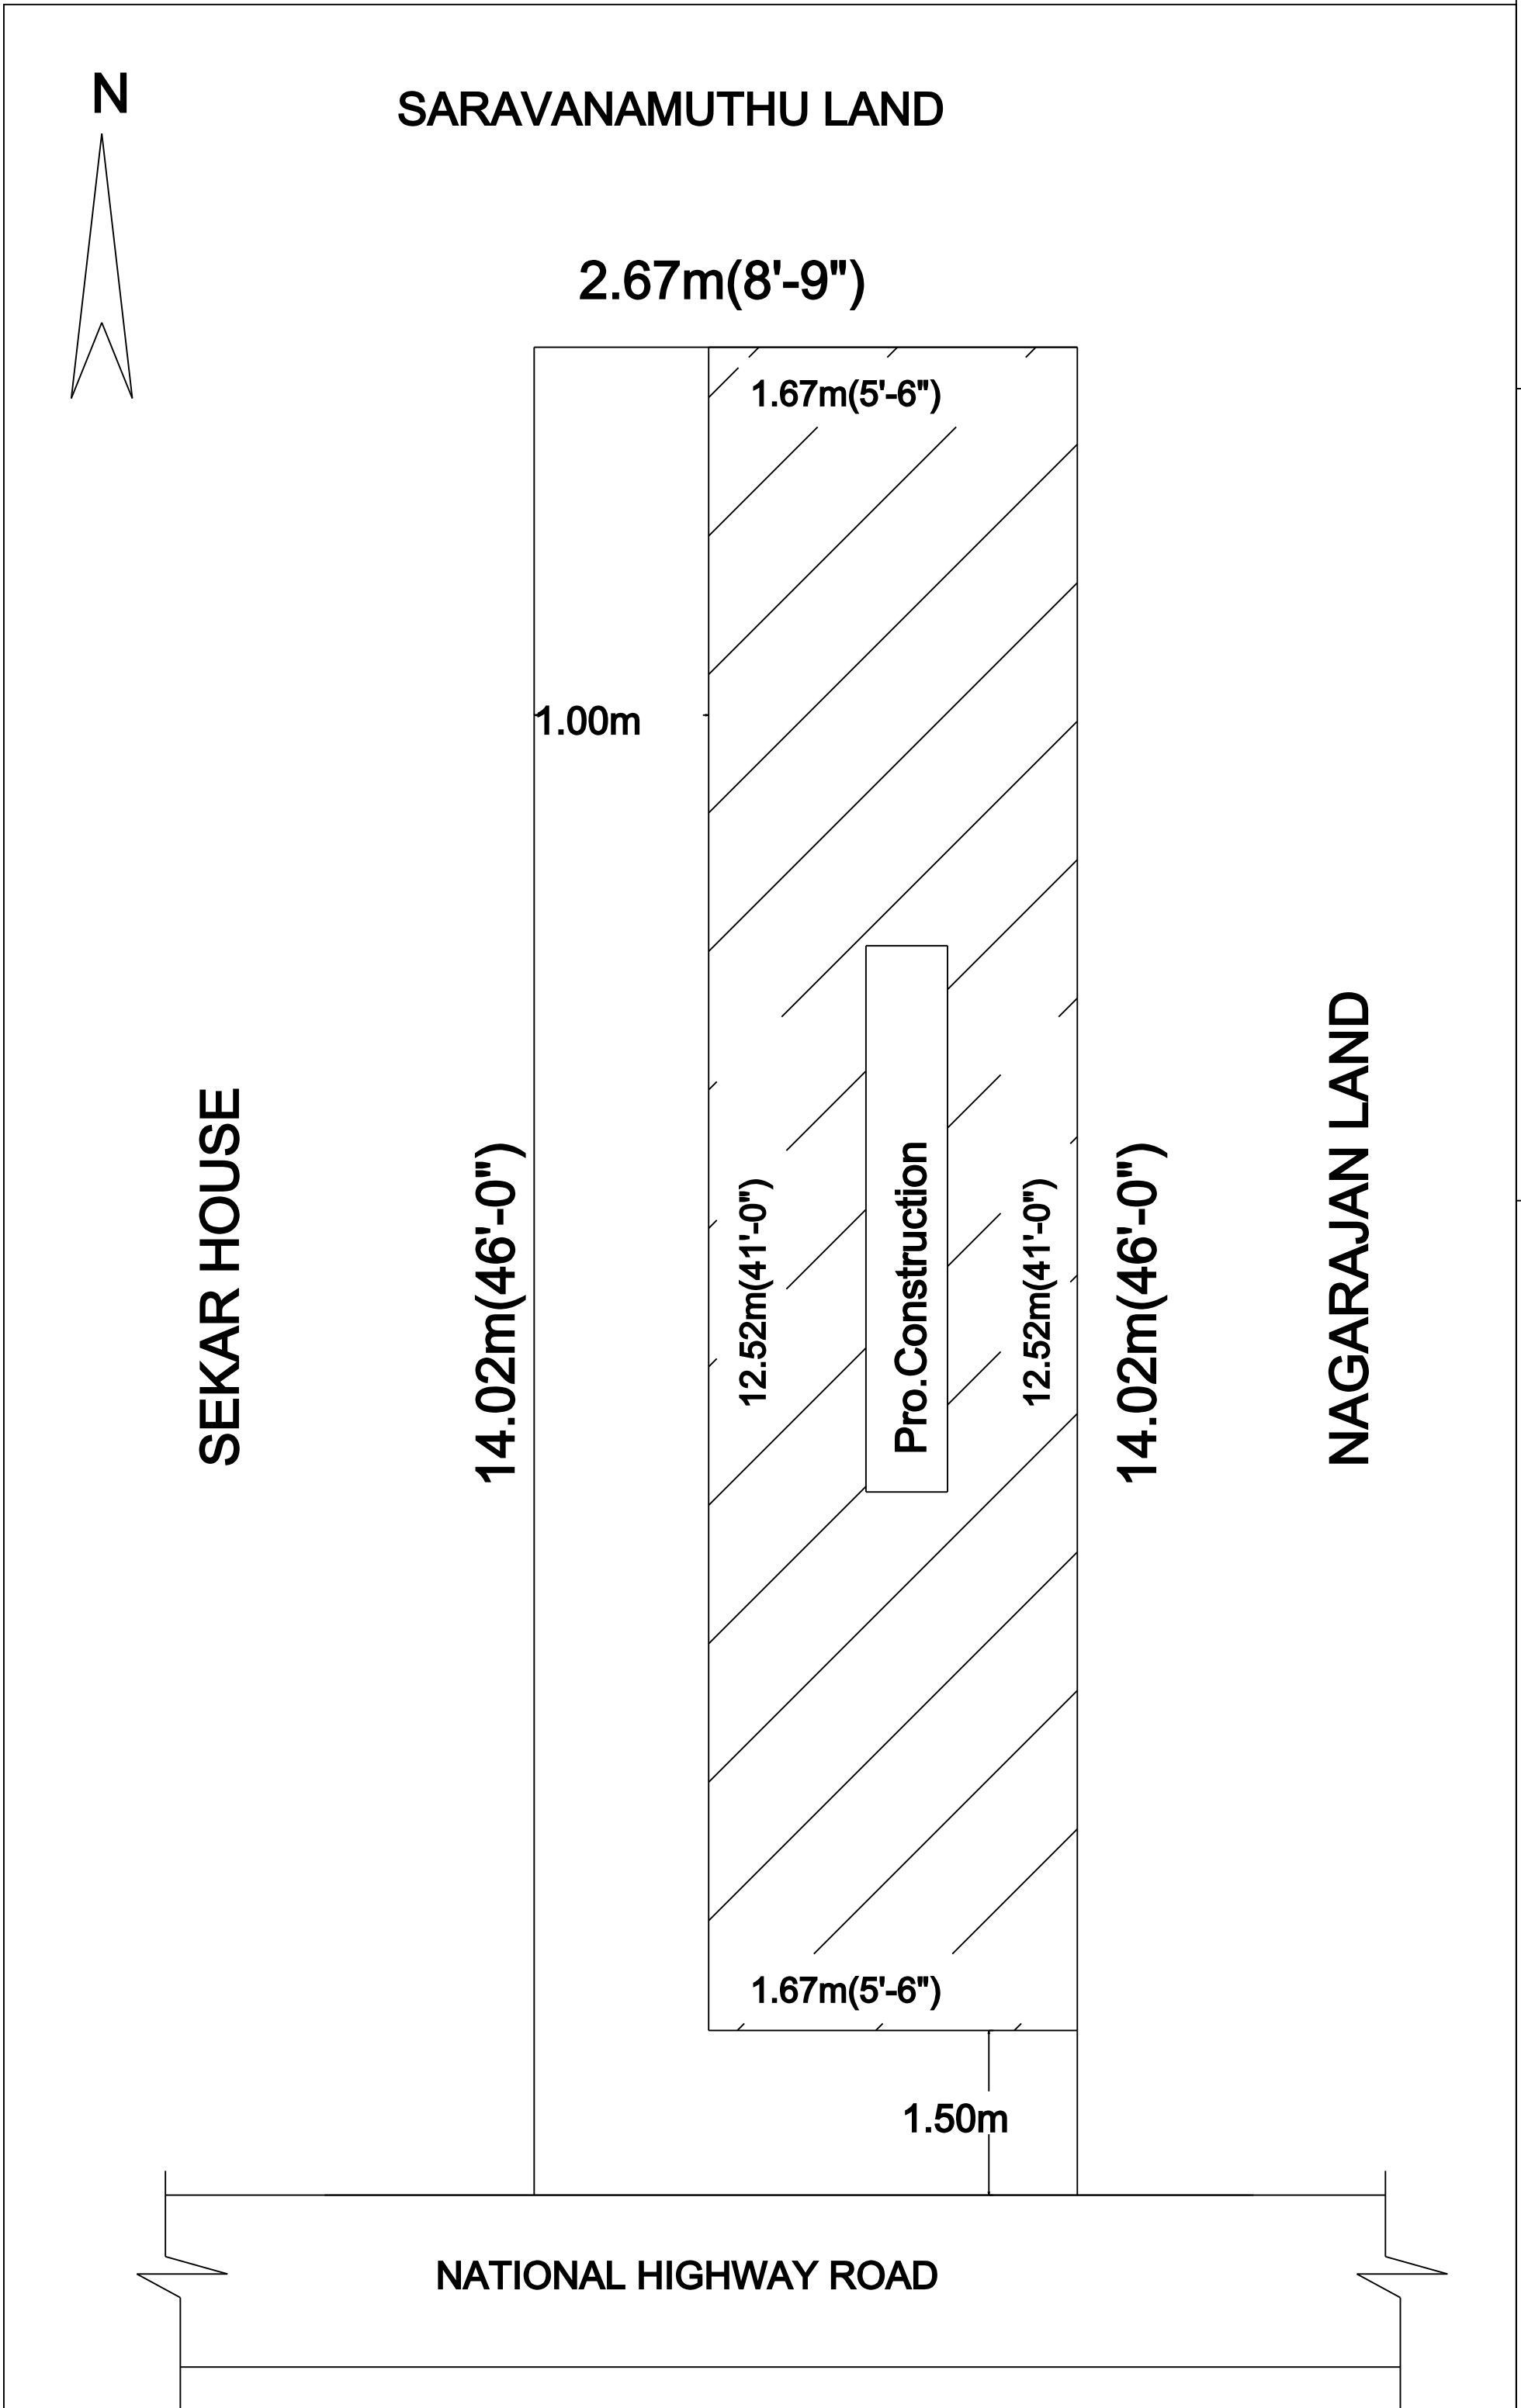

SITE PLAN

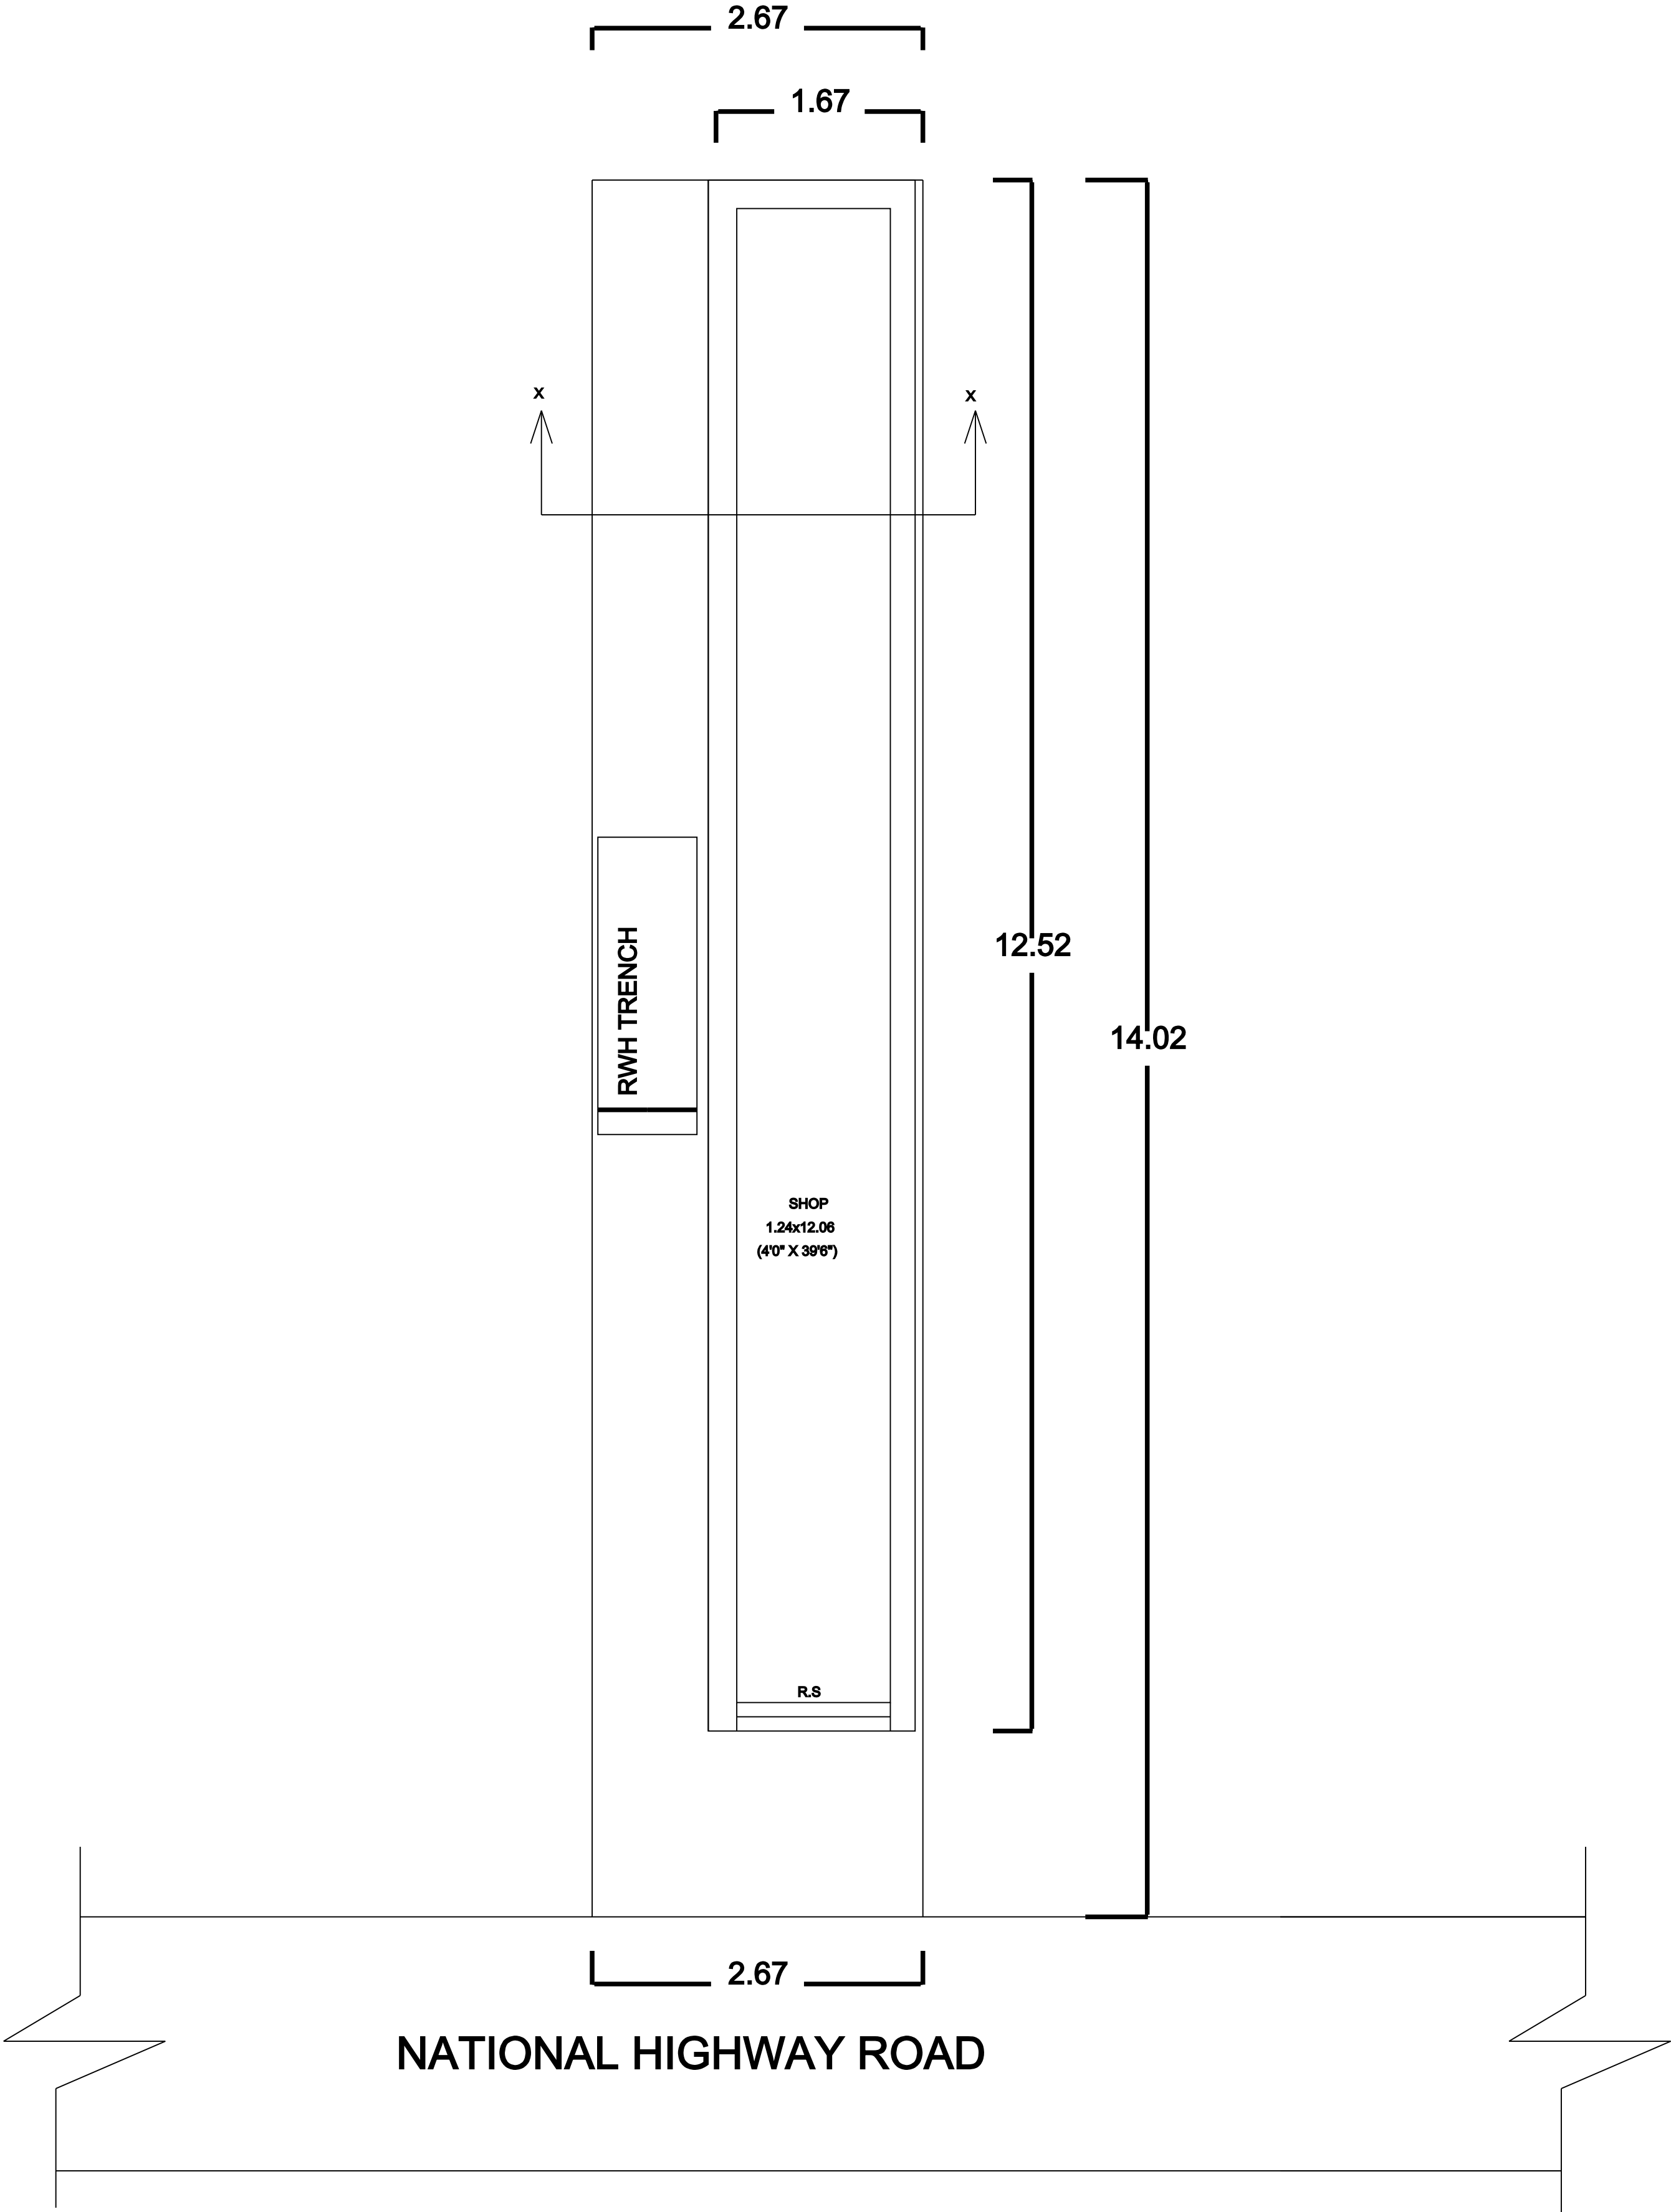

NATIONAL HIGHWAY ROAD

GROUND FLOOR PLAN