
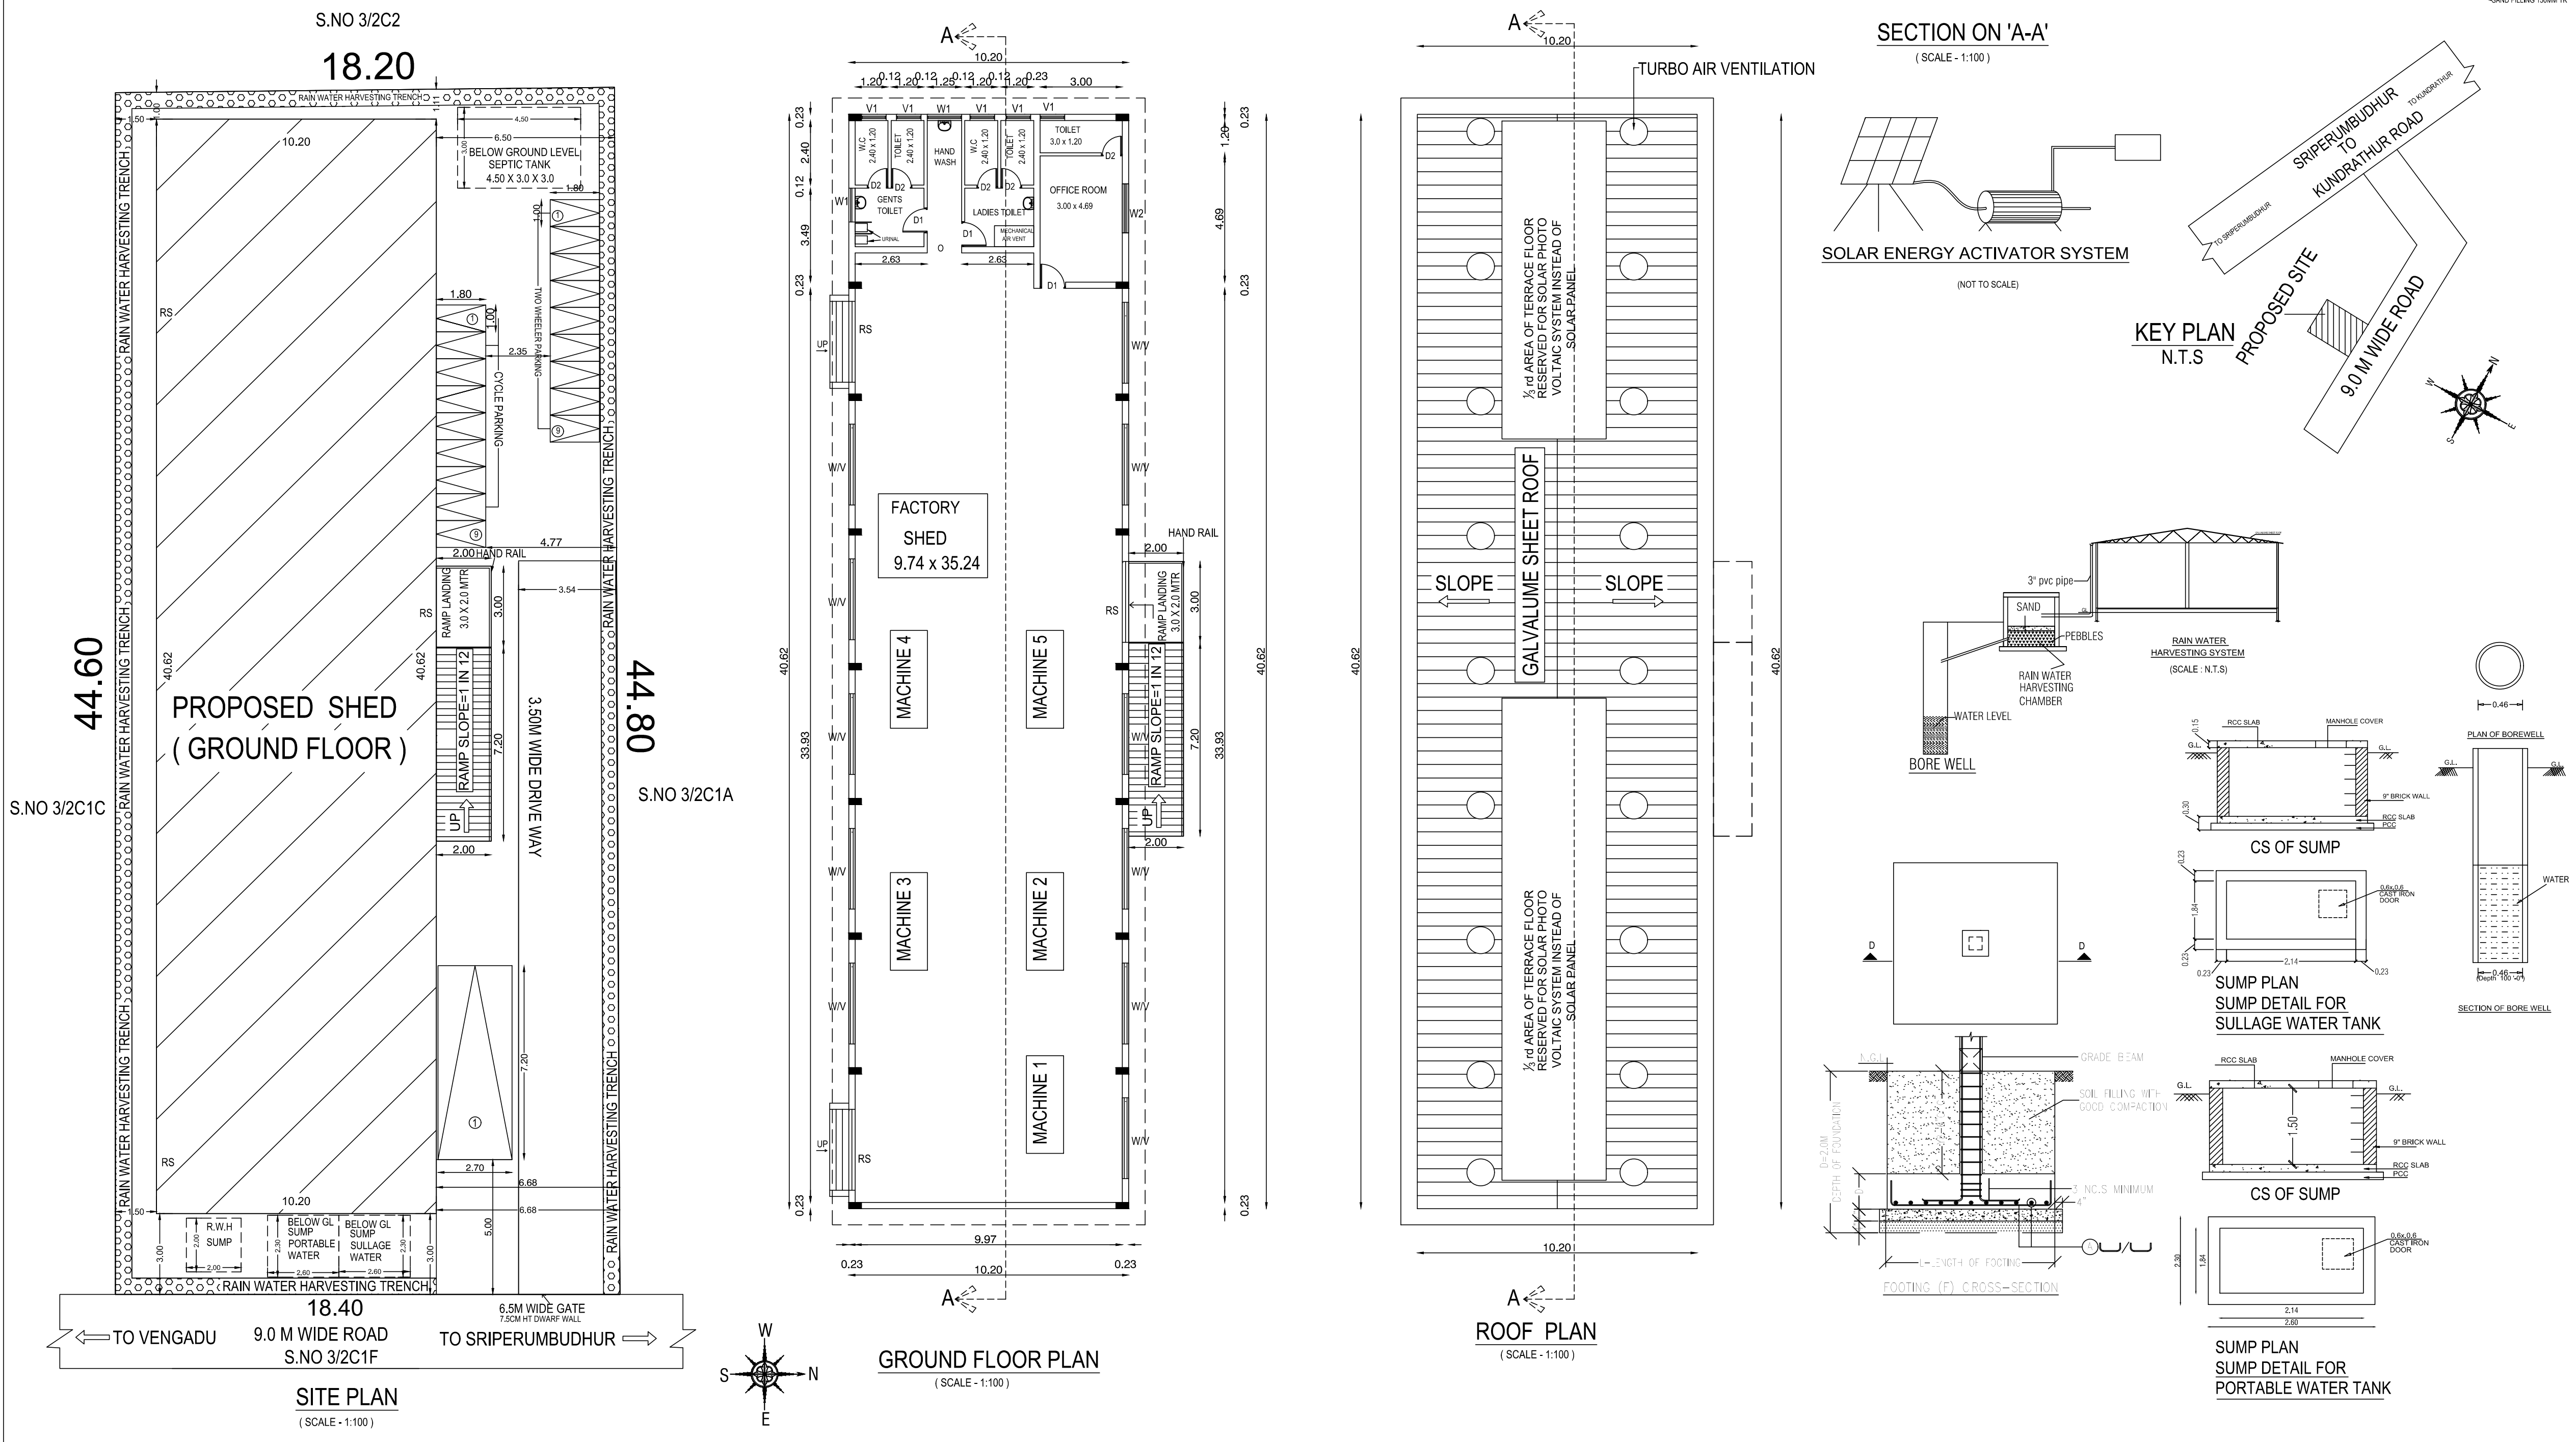


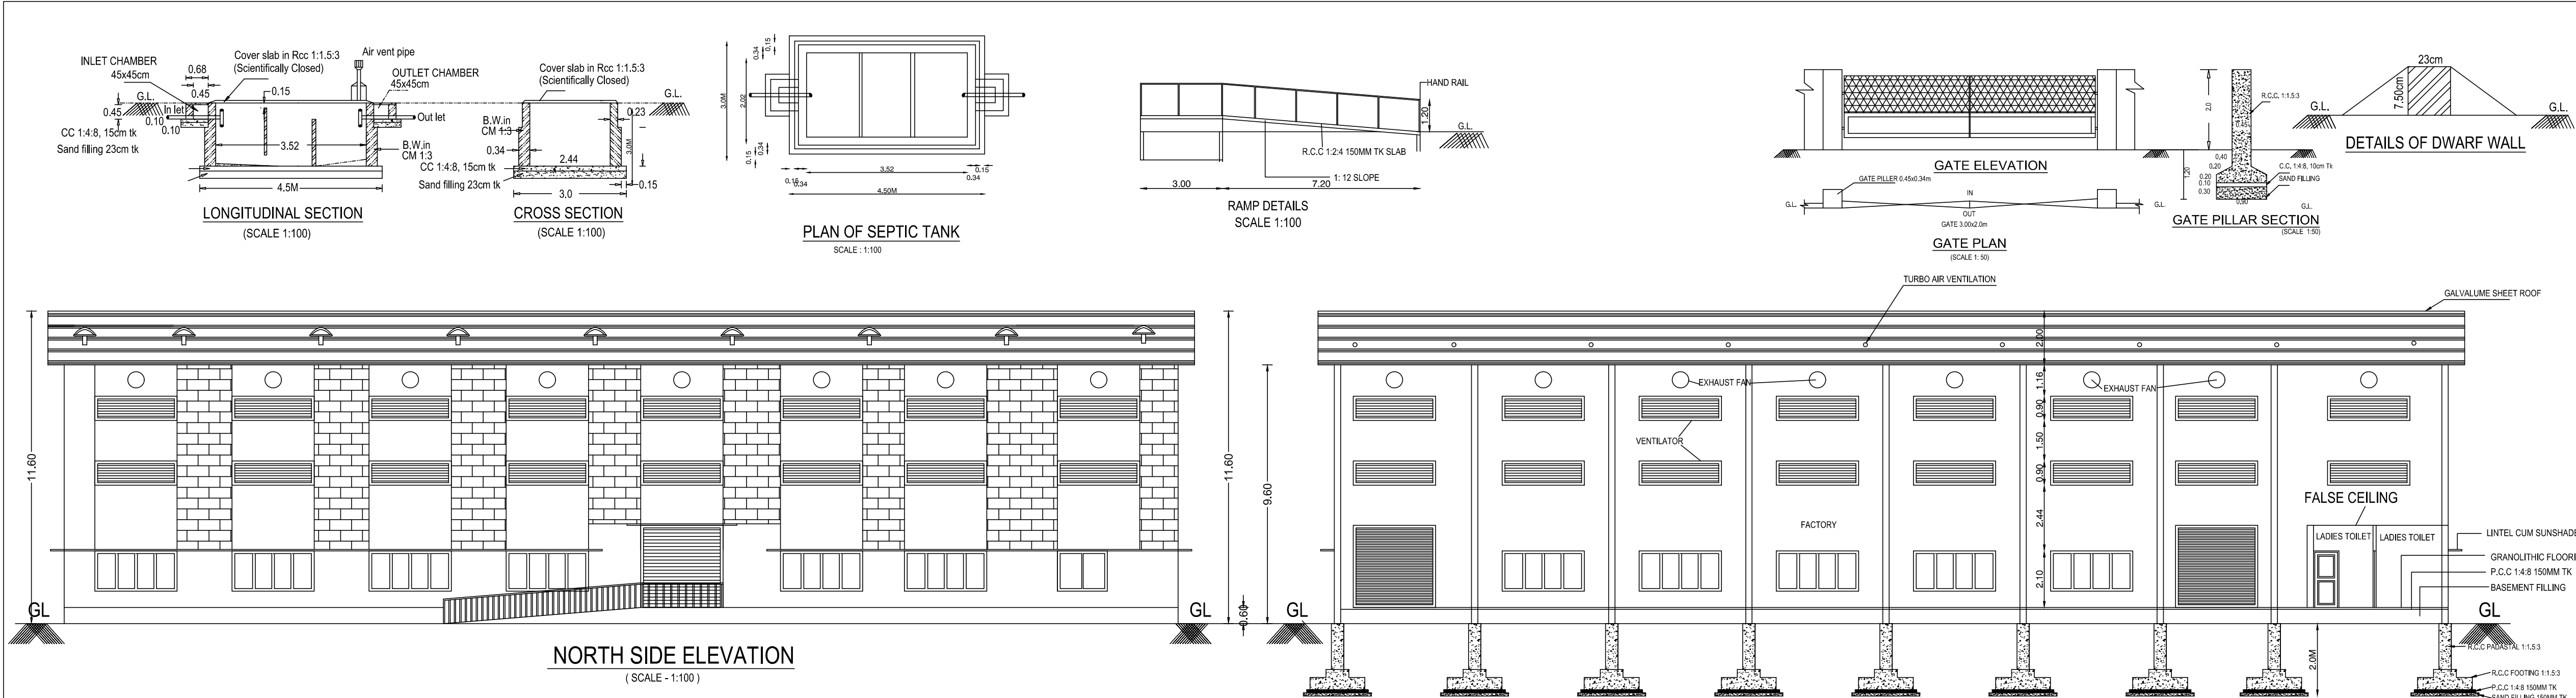

PLAN SHOWING THE PROPOSED CONSTRUCTION OF COTTAGE INDUSTRY BUILDING - COMPRISED S.NO: 3/2C1B OF SRIPERUMBUDUR-A VILLAGE , SRIPERUMBUDHUR TALUK, KANCHEEPURAM DISTRICT. (MANUFACTURING PRODUCT NAME : ARECA NUT CUTTING)

AREA STATEMENT				'SQ.M'
PLOT EXTENT - AS PER DOCUMENT				819.50
PLOT EXTENT - AS PER SITE				817.99
SI.NO	DESCRIPTION	F.S.I AREA IN SQ.MTR	NON FSI AREA IN SQ.MTR	TOTAL BUILTUP IN SQ.MTR AREA
1	PROPOSED SHED	414.324	-----	414.324
2	NON FSI RAMP	-----	20.40	20.40
TOTAL		414.324	20.40	434.724
F.S.I ACHIEVED				$\frac{414.324}{817.99} = 0.51 < 1.5$
TOTAL POWER				- 5.00 HP
PARKING DETAILS				
SI.NO	PARKING	REQUIRED	PROVIDED	
1	CAR	01	01	
2	TWO WHEELER	09	09	
3	CYCLE	09	09	

WORKERS DETAILS:	
NO. OF MALE LABOURS	- 10 NOS
NO. OF FEMALE LABOURS	- 14 NOS

MACHINERY DETAILS	
HEATING MACHINE	1HP
CLEANING MACHINE	0.5 HP
CUTTING MACHINE	1.5HP
PACKING MACHINE	1HP
SEWING MACHINE	1HP
TOTAL	5HP

JOINARY DETAILS :	
RS	STEEL ROLLING SHUTTER 3.00x3.05m
D1	TEAK WOOD DOOR 0.91x2.10m
D2	TOILET DOOR 0.76x2.10m
W	STEEL GLAZED WINDOW 3.00x1.50m
V	STEEL GLAZED VENTILATOR 3.00x0.90m
W1	STEEL GLAZED WINDOW 1.25x1.20m
W2	STEEL GLAZED WINDOW 1.82x1.20m
V1	STEEL GLAZED VENTILATOR 0.90x0.60m
COLOR INDEX:	
PROPOSED BUILDING	
SITE BOUNDARY	
EXISTING ROAD	
DRIVE WAY	

SCALE 1:100	
NORTH POINT	

APPLICANT

E.M. VELUSAMY, D.C.E., B.E.
Licensed Surveyor & Registered Engineer (R.E.)
CMAA Reg. No. REG/RI/1911/140
DTOP Reg. No. CGLDIST/REG/RI/2020/191094
No.1347, 3rd Street, Marigold Avenue, Nager Kovilattakam, Chennai - 129. Mob: 9710346196, 9894522936
REGISTERED ENGINEER

N. TAMILVANAN, M.E. (STRUCT.)
Registered Structural Engineer GRADE-I (SE)
(DTOP) Reg. No. CG/REG/RI/1911/140
BANK OF STRUCTURAL DESIGN CONSULTANT
381/54, Gandhi Road, V. Ashok Nagar, Chennai-42.
Ph: 9870244646, 044-43371775
beststructuraldesign@gmail.com
STRUCTURAL ENGINEER