


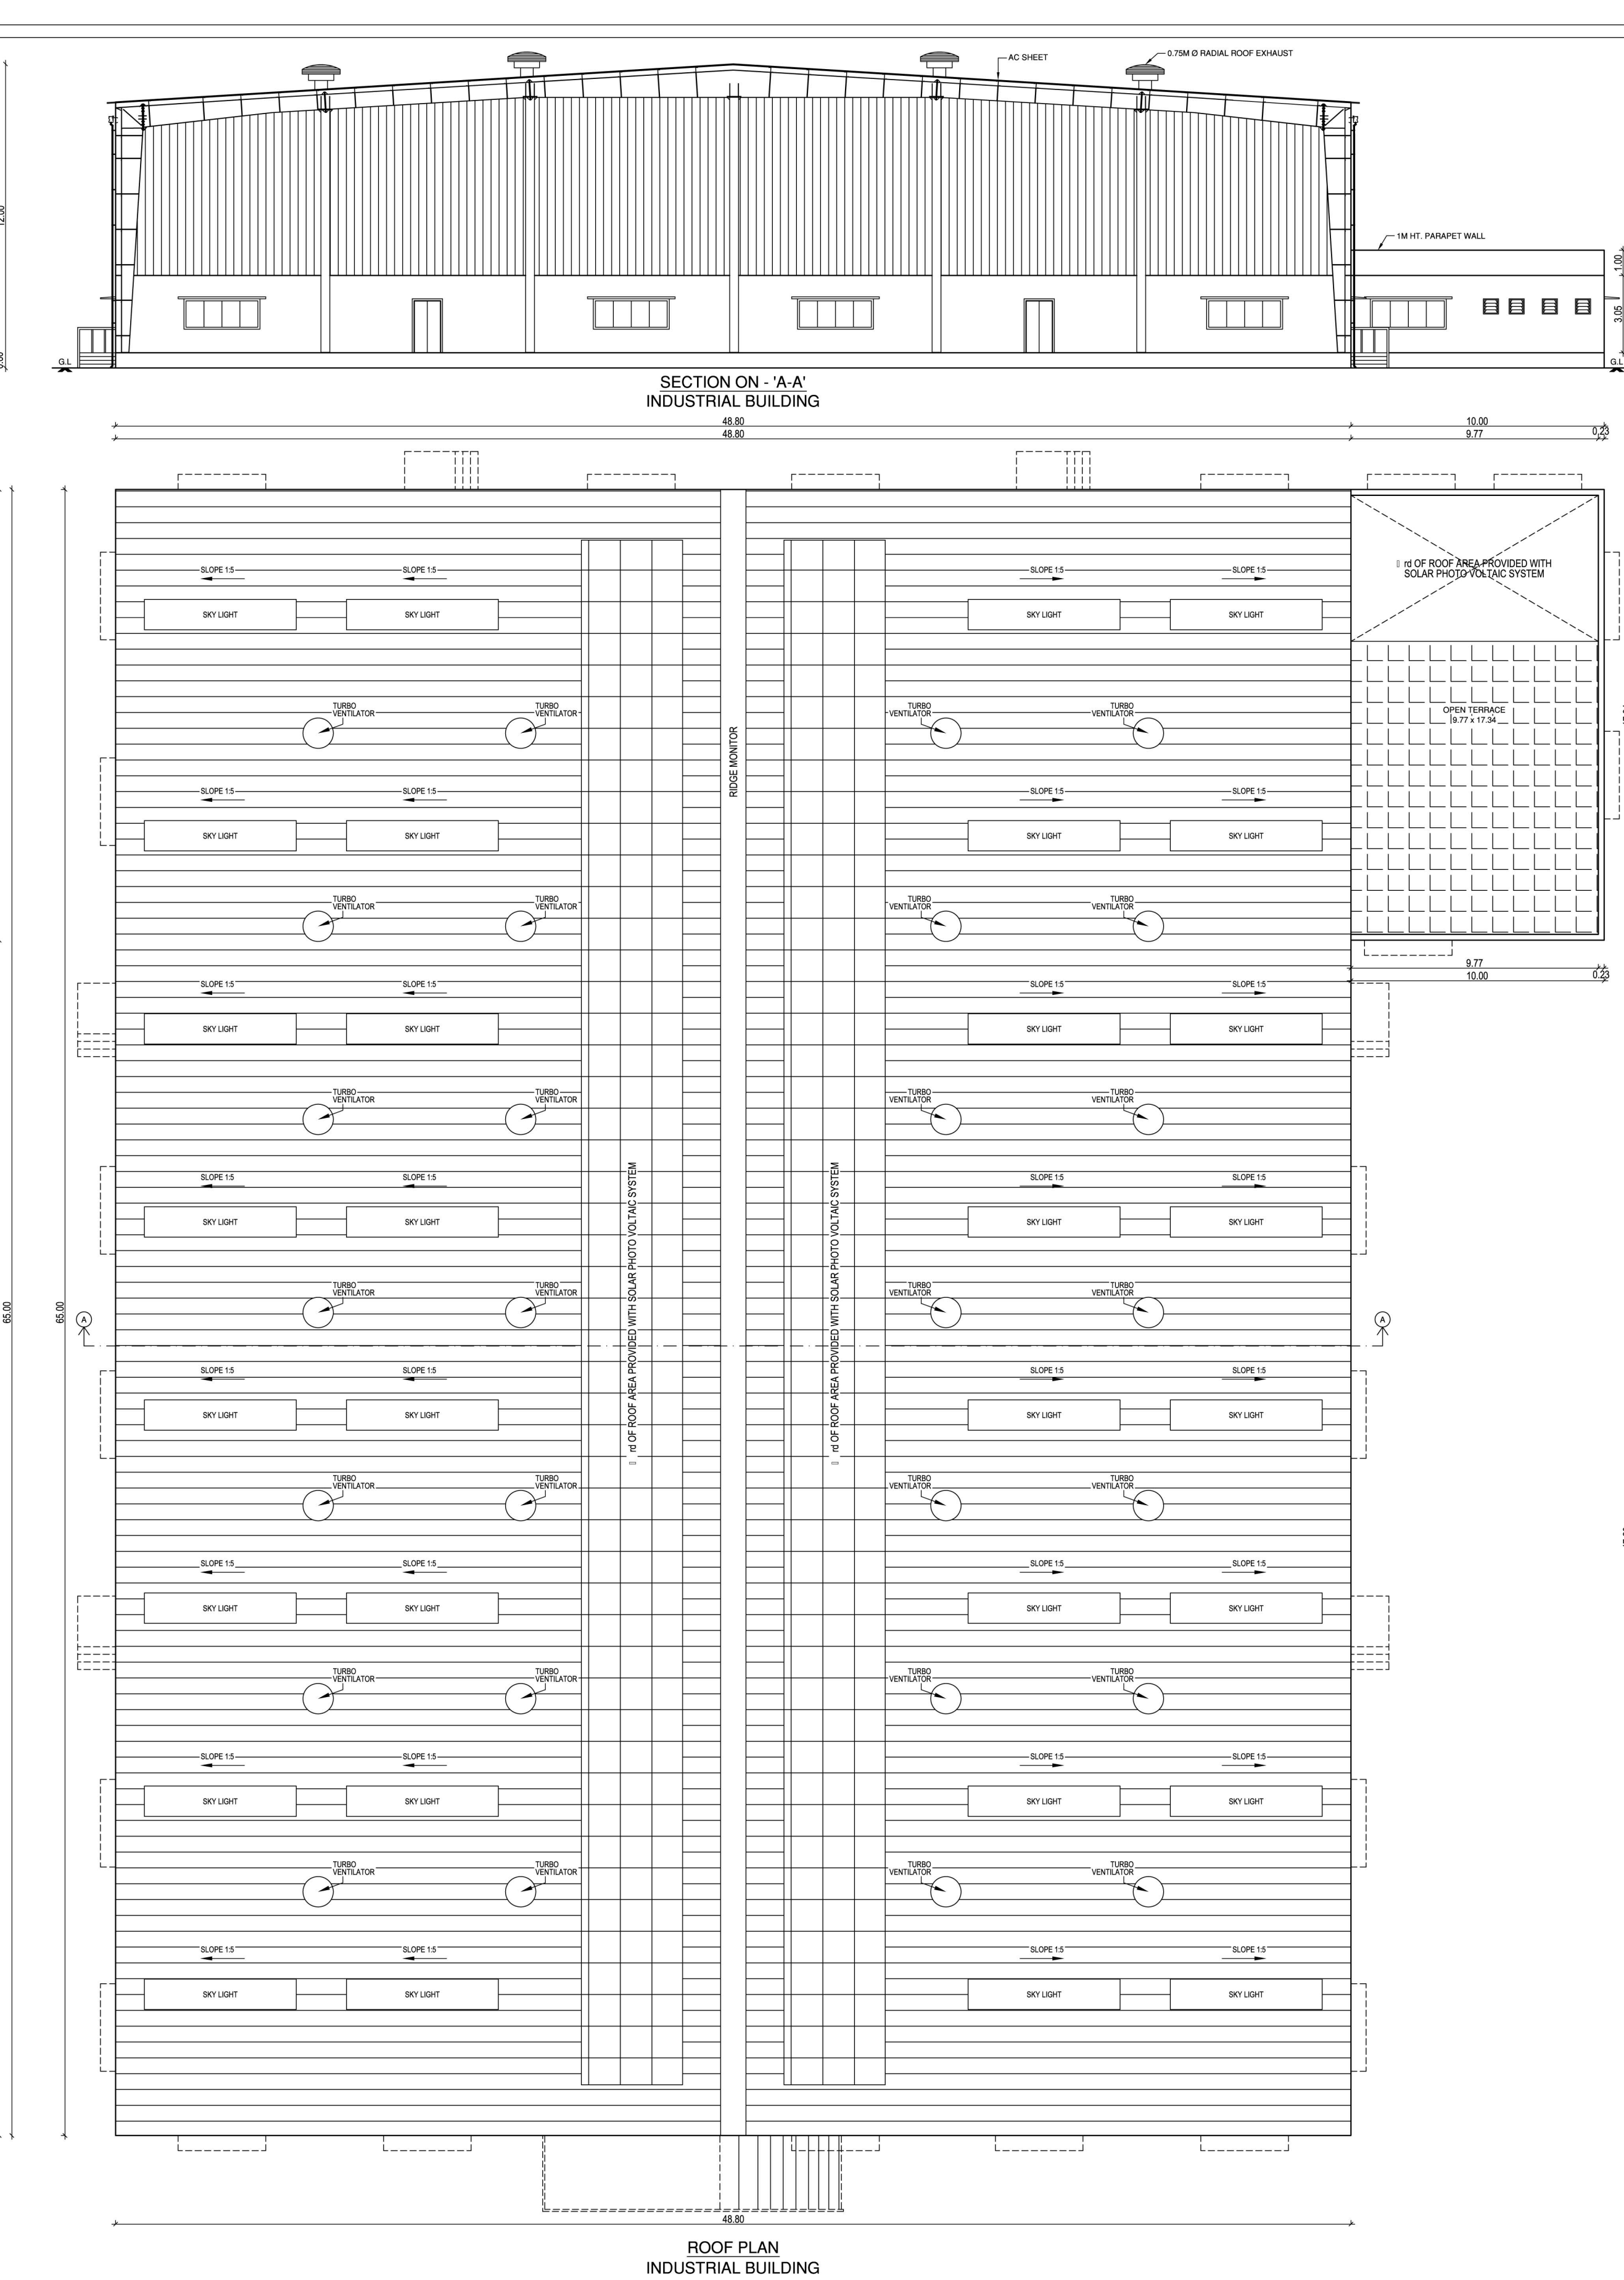

 	OWNER'S SIGNATURE <i>B. Bathi K</i> Er. K. Karthik, B. Tech (Civil), M. Tech (Structural) Structural Engineer - Grade (COLREGISTRATION-12019105019) No. 1177, Nagarajapuram, Hyderabad, India Channel - 800058 Ph.No. 9447412577
STRUCTURAL ENGINEER <i>U. S.</i> Ar. B. Bagam Priya, M. Arch Architect - Grade 1 (DBR No. 12/190699) No. 2, Govindasamy Street, Anna Nagar, Chitlapudi, Chennai, India Ph. No. 9445467777	

ARCHITECT / REGISTERED ENGINEER:-
