
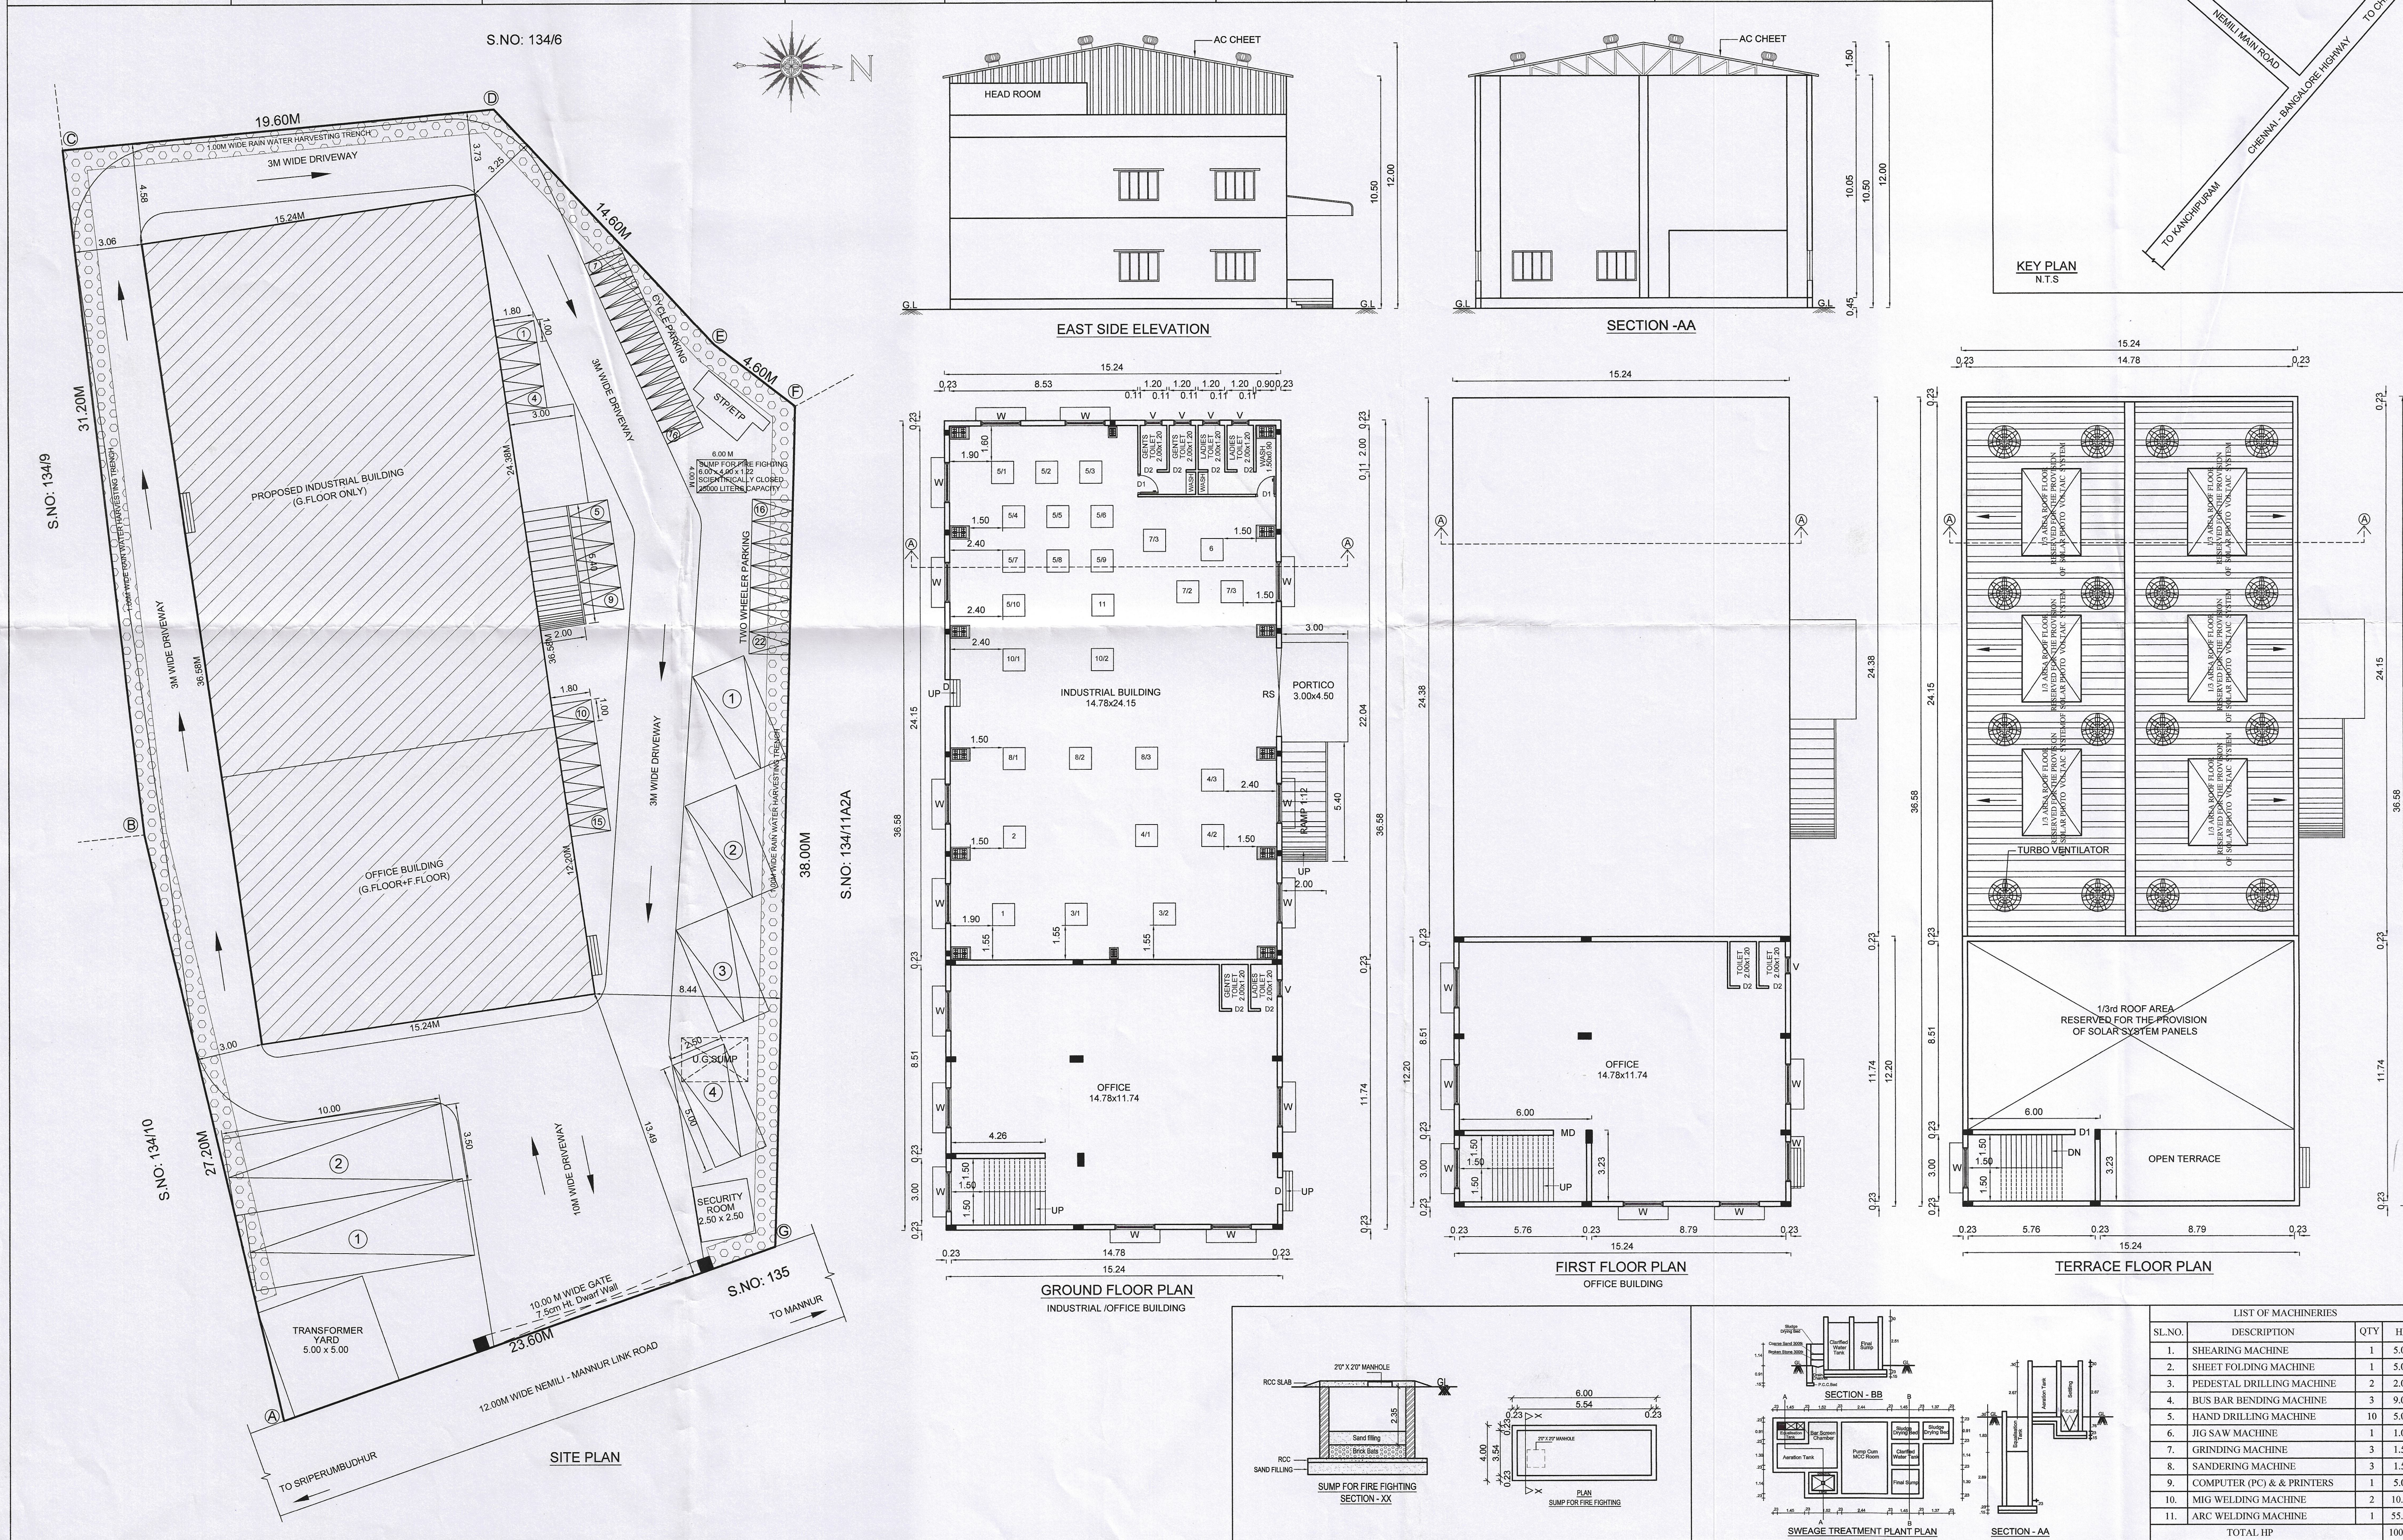


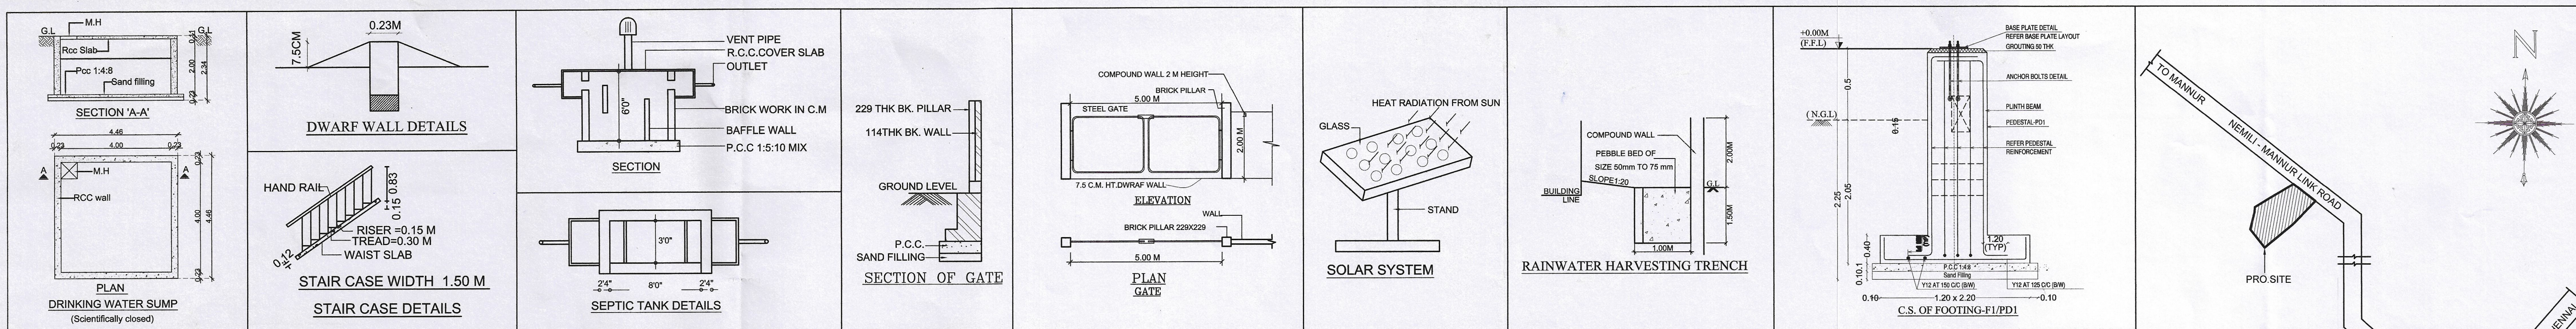

PLAN SHOWING THE PROPOSED CONSTRUCTION OF INDUSTRIAL BUILDING IN S.NO: 134/11A2B, OF NEMILI 'A' VILLAGE, SRIPERUMBUDUR TALUK, KANCHIPURAM DISTRICT.				
M/s.DIVYA ENGINEERS				
AS PER TNCD & BR - 2019				
CATEGORY OF INDUSTRY - GREEN				
SL.NO.(23), ASSEMBLY OF DOMESTIC ELECTRICAL APPLIANCES				
JOINERIES:-				
RS	ROLLING SHUTTER	4.00 x 3.66		
D	DOOR	1.20 x 2.13		
D1	DOOR	0.91 x 2.13		
D2	DOOR	0.76 x 2.13		
W	WINDOW	1.80 x 1.20		
W1	WINDOW	1.50 x 1.20		
V	VENTILATOR	0.75 x 0.75		
SPECIFICATION:-				
0.47mm JSW Colour GI Sheets with all Flashing, End Moulding Complete.				
2' Wide Clear Poly Carbonate Sheets at Each Bay in the Side Cladding for Optimal Lighting.				
Turbo Ventilators. Hilti Screws to be Used.				
Details to be Provided by Vendor:				
1. Wind Load Assumed.				
2.Thickness of Frames in Detail.				
AREA STATEMENT:-				
SITE EXTENT AS PER PATTA		- 1500.00 Sq.m		
SITE EXTENT AS PER DOCUMENT		- 1497.34 Sq.m		
SL. NO.	DESCRIPTION	F.S.I AREA. SQ.M	NON F.S.I AREA. SQ.M	TOTAL BUILT-UP AREA. SQ.M
01.	INDUSTRIAL BUILDING GROUND FLOOR	385.05	-	385.05
02.	OFFICE BUILDING GROUND FLOOR	185.93	-	185.93
03.	OFFICE BUILDING FIRST FLOOR	185.93	-	185.93
04.	SECURITY	-	6.25	6.25
TOTAL		756.91	6.25	763.16
FSI		= $\frac{756.91}{1497.34}$	= 0.50	
PARKING DETAILS:-				
PARKING		REQUIRED	PROVIDED	
LORRY		2 Nos	2 Nos	
CAR		4 Nos	4 Nos	
TWO WHEELER		8 Nos	22 Nos	
CYCLE		8 Nos	16 Nos	
TOTAL H.P		100		
NUMBER OF EMPLOYEES		20 Nos		
LADIES		05 Nos		
GENTS		15 Nos		
COLOUR INDEX:-				
PROPOSED		SCALE - 1 : 100		
ROAD				
BOUNDARY				
ALL MEASUREMENTS ARE IN METER				
For DivYA ENGINEERS				
MKSamy Partner				
OWNER				
b.Barthik				
Er.K.Karthik, B.Tech(CIVIL), M.Tech(Structural)				
Structural Engineer - Grade I				
(CGLR/NOISE/2019/06013)				
No.1137, Nagappan Nagar, Kalluram, Chennai - 600055 Ph.No:944911377				
STRUCTURAL ENGINEER				
Ar.B.Bagam Priyal, M.Arch				
Architect - Grade I (CGLR/NOISE/2019/06013)				
No.2, Govindasamy Street, Jothi Nagar, Chitlapalem, Chennai - 600 064.				
Ph. No : 9469482777				
ARCHITECT / LICENSED SURVEYOR				