


REGISTERED ARCHITECT /REGISTERED ENGINEER:

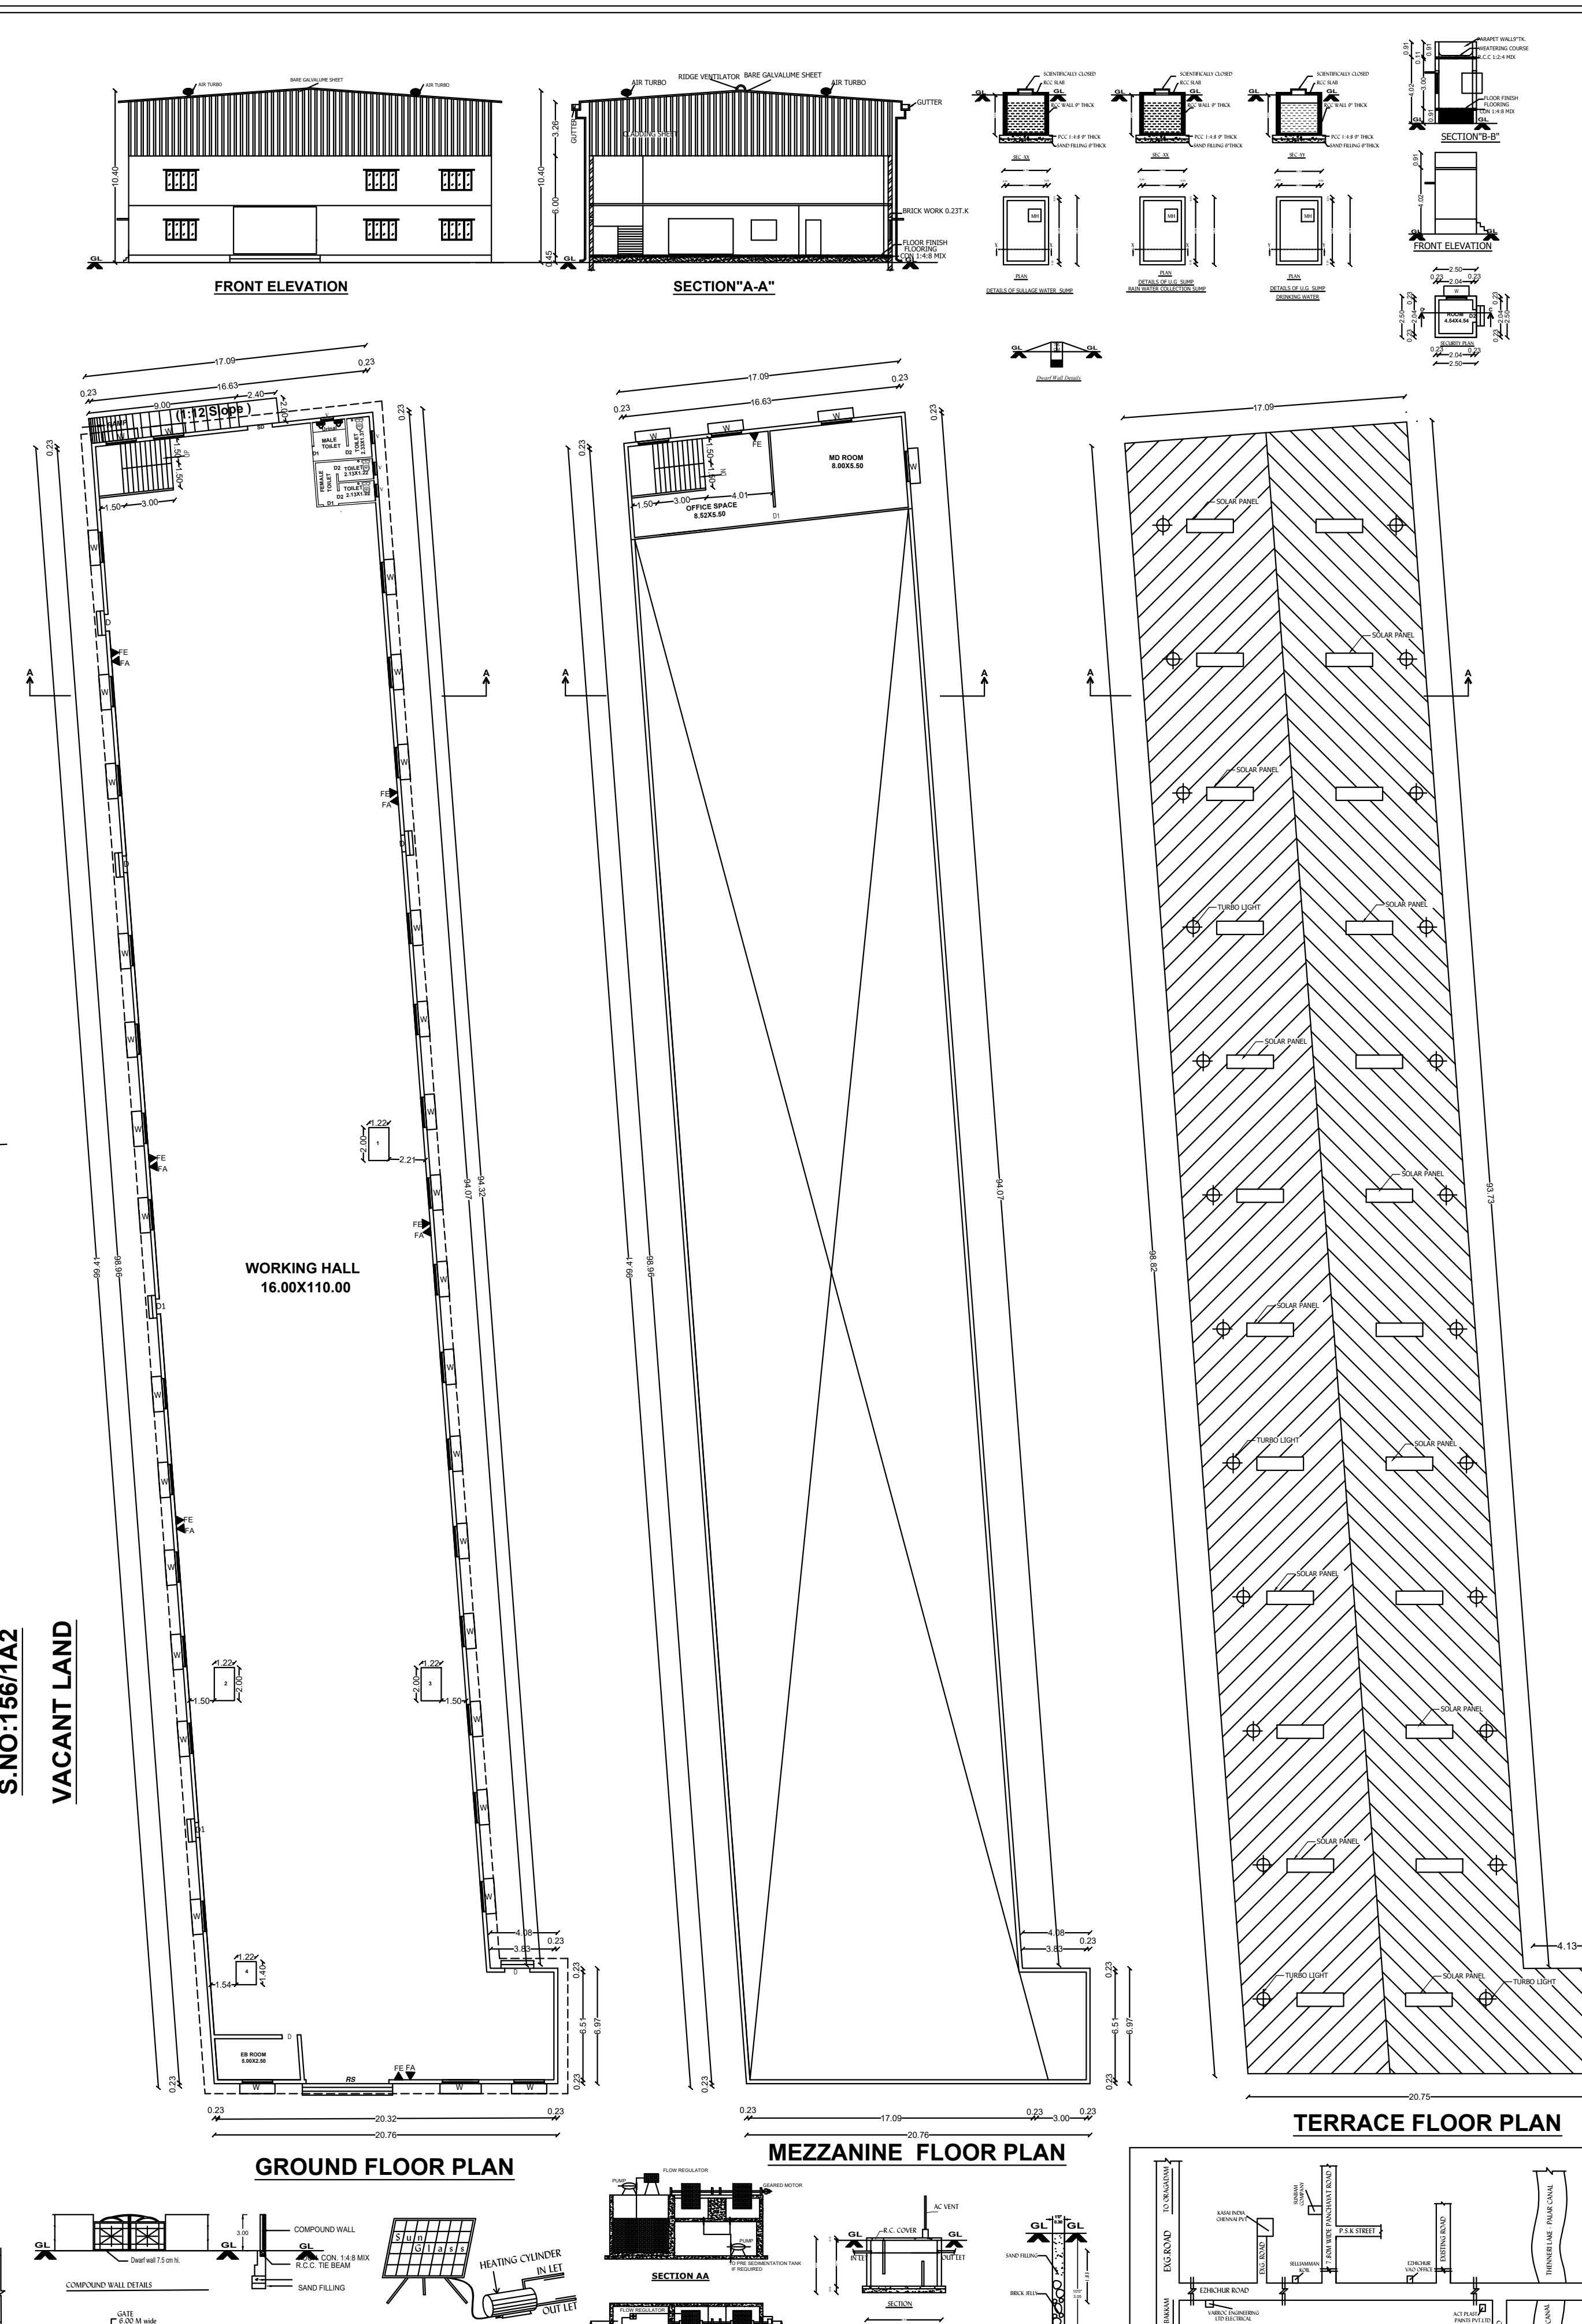