


**PLAN SHOWING THE PROPOSED CONSTRUCTION IN GROUND FLOOR RESIDENTIAL BUILDING IN
S.F.NO : 897C/2A1D/18(OLD), 964/14(NEW), DOOR NO : 34(OLD),18(NEW), VARADHA REDDY STREET,
TIMIRI TOWN PANCHAYATH, ARCOT TALUK AND RANIPET DISTRICT. SCALE 1: 100 (OR) 1" = 8'**



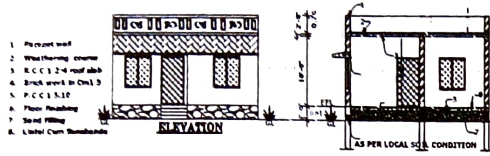


1. Plaster work
2. White washing
3. R.C.C. 1:2:4 roof slab
4. Brick work in Chalk
5. P.C.C. 1:1:10
6. Floor Finishing
7. Sand filling
8. Limited Corn Bandwidth

SECTION ON "MD"





SITE PLAN DETAILS:-

SCALE: 1 INCH = 16 FEET
S.F.NO : 897/2A1D/18
(OLD), 964/14(NEW)
DOOR NO : 34(OLD),18(NEW)
VARADHA REDDY STREET
TIMIRI TOWN PANCHAYATH,
ARCOT TALUK AND
RANIPET DISTRICT.

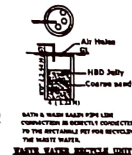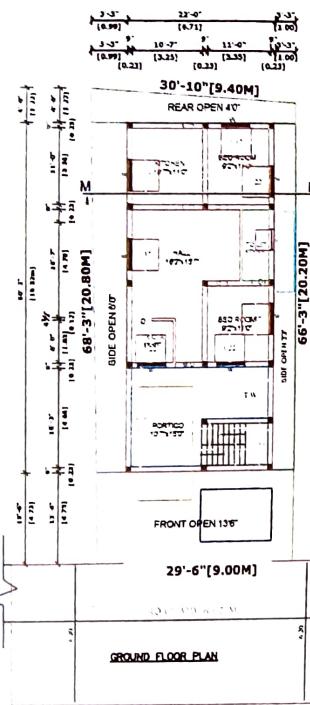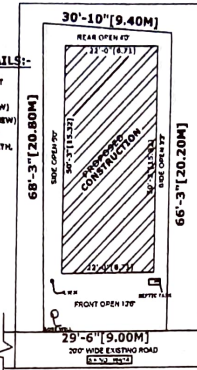

STAIRCASE DETAILS

SCALE: 1 INCH = 8 FEET (OR) 1 CM = 0.3 CM
R.C.C. 1:2:4
TRUSS - 8" x 8" x 1/2"
TRUSS - 8" x 8" x 1/2"
TRUSS - 8" x 8" x 1/2"

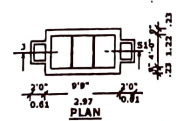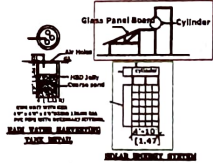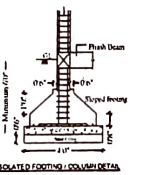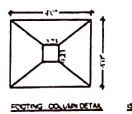

Using 'U' type trap 2 Nos in inlet, outlet & Vent pipe will be covered with Mosquito proof covering net in inner side and top of vent pipe.

SEPTIC TANK DETAILS



SPECIFICATIONS

ALL THE DETAILS ARE SHOWN IN SECTION ON 'MD'

JOINERY DETAILS

	F	M
M D MAIN DOOR	3'6" X 7'0"	1.08 X 2.13
D DOOR	3'0" X 7'0"	0.91 X 2.13
D1 DOOR	2'6" X 7'0"	0.78 X 2.13
W WINDOW	4'0" X 4'8"	1.22 X 1.38
V VENTILATOR	3'0" X 2'0"	0.91 X 0.81

COLOUR INDEX

OWNER'S BOUNDARY SHOWN IN GREEN	☐
PROPOSED CONSTRUCTION SHOWN IN RED	☐
EXISTING ROAD SHOWN IN YELLOW	☐

AREA DETAILS

	Sq. ft	Sq. m
TOTAL AREA OF THE SITE	2343.52	217.80
PROPOSED GROUND FLOOR AREA	1105.50	102.74
OPEN AREA OF THE SITE	1238.02	115.06

T. N. Anand

OWNER'S SIGNATURE

G. Krishna Kumar
Er. G. KRISHNA KUMAR, B.E., CIVIL
Licensed Building Surveyor
Sri Ganapath Builders
No 31, Kandha Swamy Street
Ramapalayam, Thimiri Ranipet Dist-632512
Cell : 9543936654, 9944248197

LICENCED SURVEYORS SIGNATURE