



PLAN SHOWING THE PROPOSED CONSTRUCTION IN GROUND FLOOR & FIRST FLOOR R.C.C ROOF RESIDENTIAL BUILDING IN S.F.NO : 143, 146/1, PATTAN NO : 5565, TIMIRI TOWN PANCHAYATH, ARCOT TALUK AND RANIPET DISTRICT.

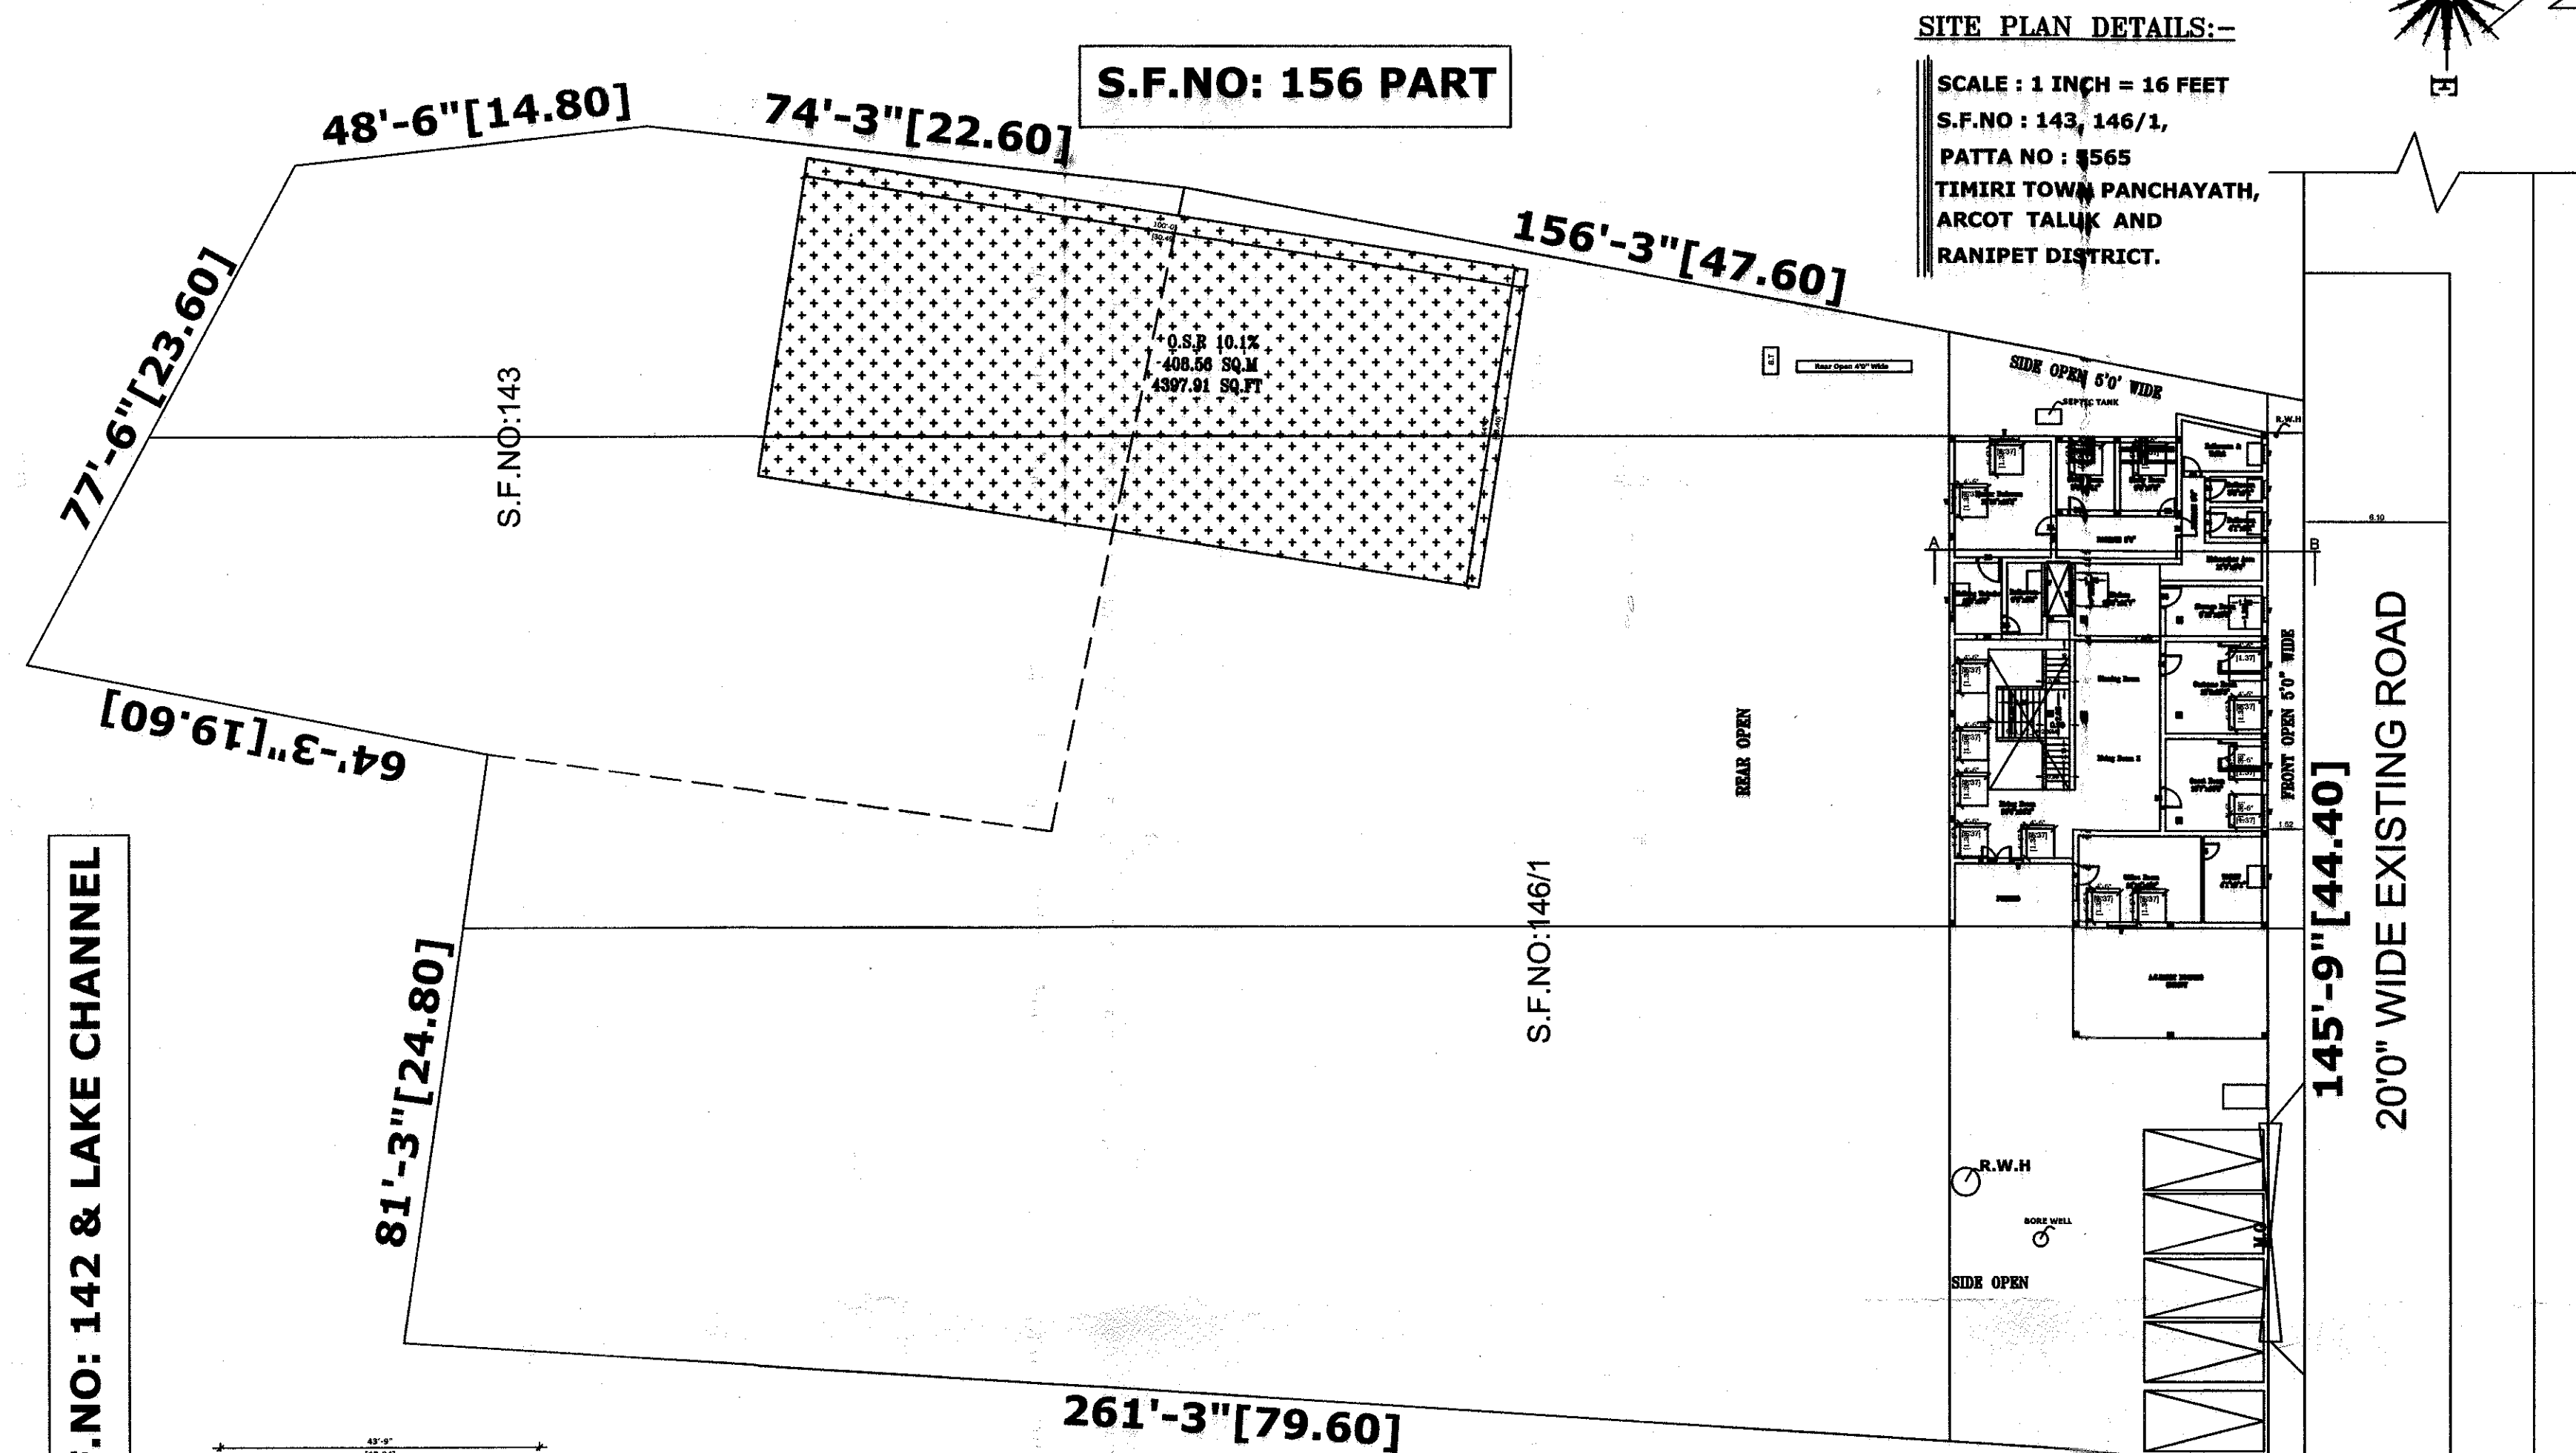

SITE PLAN DETAILS:-

SCALE : 1 INCH = 16 FEET
S.F.NO : 143, 146/1,
PATTAN NO : 5565
TIMIRI TOWN PANCHAYATH,
ARCOT TALUK AND
RANIPET DISTRICT.

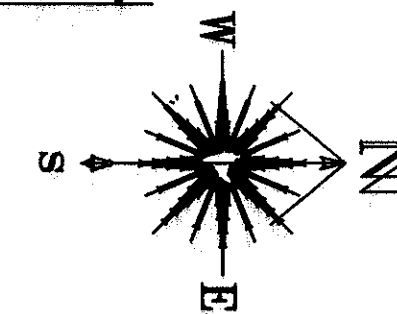

OFFICE USE:

SPECIFICATIONS

ALL THE DETAILS ARE SHOWN IN SECTION ON 'MD'


JOINERY DETAILS	FT	M
M D MAIN DOOR	3'6" X 7'0"	1.06 X 2.13
D DOOR	3'0" X 7'0"	0.91 X 2.13
D1 DOOR	2'6" X 7'0"	0.76 X 2.13
W WINDOW	4'0" X 4'6"	1.22 X 1.38
V VENTILATOR	3'0" X 2'0"	0.91 X 0.61

COLOUR INDEX


OWNER'S BOUNDARY SHOWN IN GREEN	☐
PROPOSED CONSTRUCTION SHOWN IN RED	☐
EXISTING ROAD SHOWN IN YELLOW	☐

AREA DETAILS	Sq.ft	Sq.m
TOTAL AREA OF THE SITE	43560.00	4046.73
PROPOSED GROUND FLOOR AREA	2961.35	275.11
PROPOSED FIEST FLOOR AREA	2961.35	275.11
OPEN AREA OF THE SITE	40620.82	3773.68


S.F.NO: 142 & LAKE CHANNEL

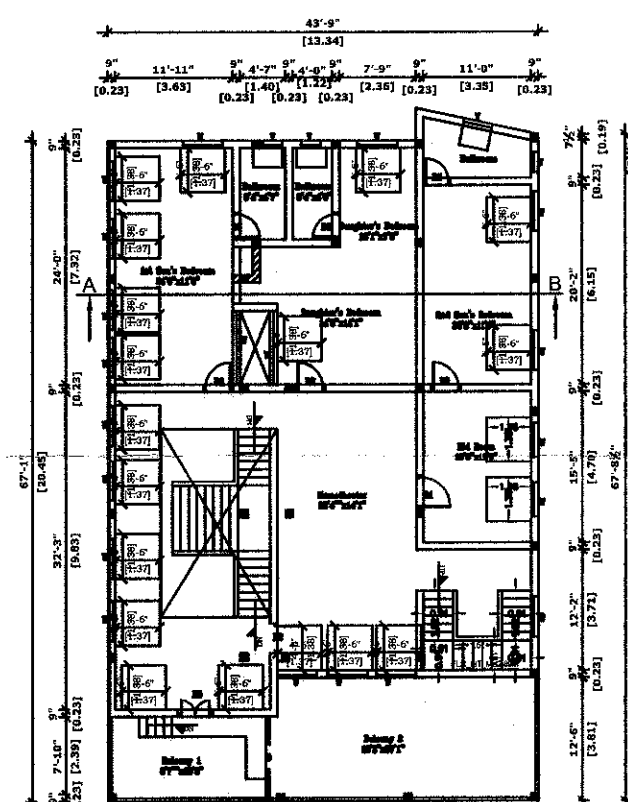

FIRST FLOOR PLAN

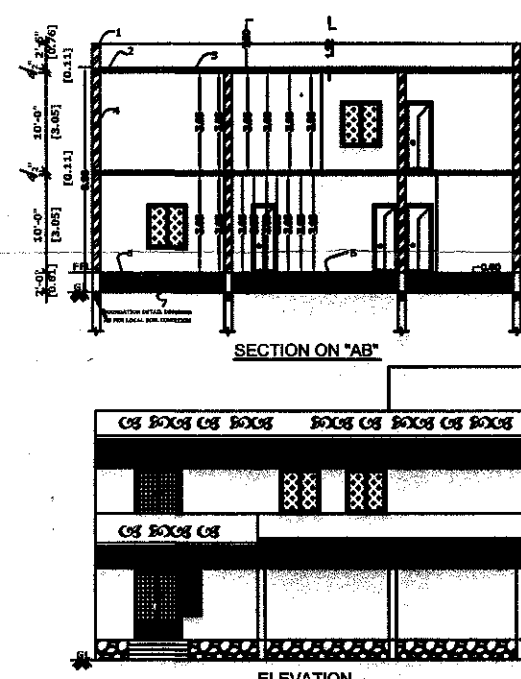


SECTION ON 'AB'

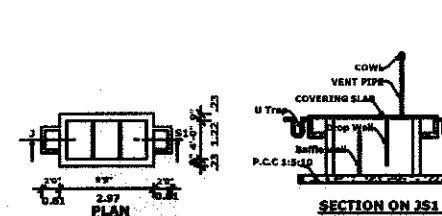


SECTION ON 'J51'


SEPTIC TANK DETAILS

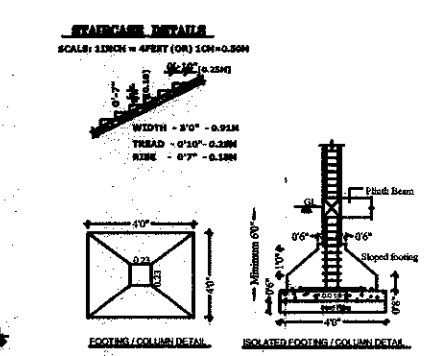

RAIN WATER HARVESTING TANK DETAIL

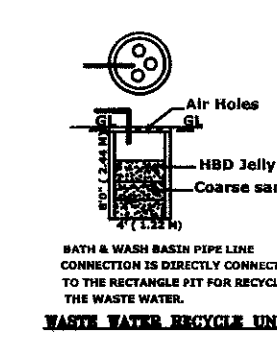

WASTE WATER RECYCLE UNIT

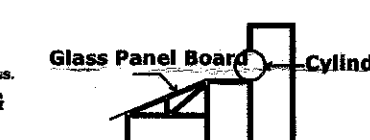

SOLAR ENERGY SYSTEM

GROUND FLOOR PLAN

OWNER'S SIGNATURE:

G. Krishna Kumar
Er. G. KRISHNA KUMAR, B.E., Civil.
Licensed Building Surveyor
Sri Ganapathi Builders
No. 31, Kandha Swamy Street
Ramapalayam, Thimiri Ranipet Dist-632512
Cell : 9543936654, 9944248197

LICENCED SURVEYOR'S SIGNATURE