
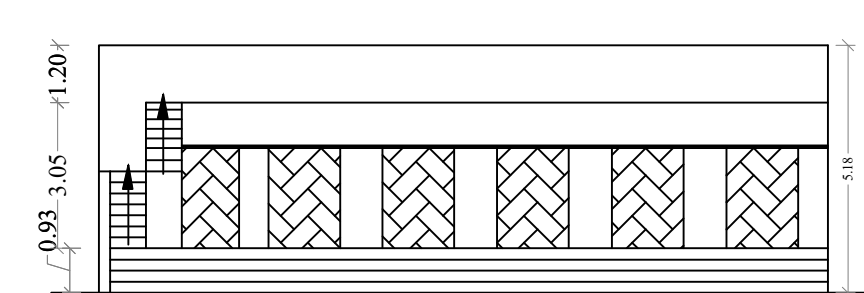
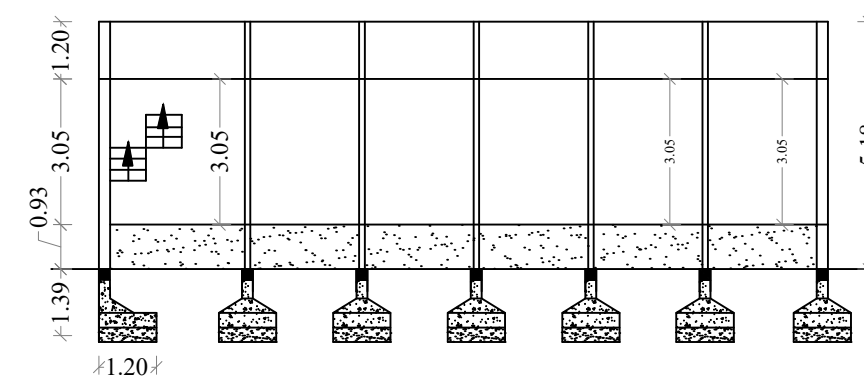
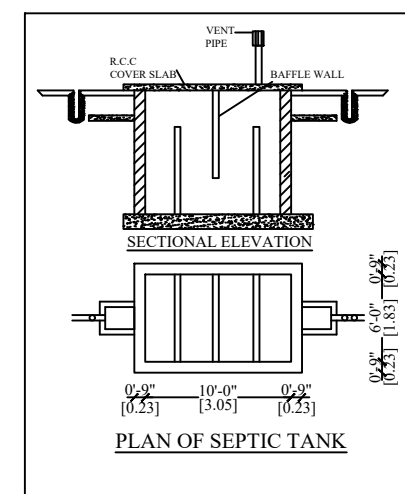



PLAN SHOWING THE PROPOSED CONSTRUCTION OF GROUND FLOOR
R.C.C.ROOF COMMERCIAL BUILDING AT WARD NO - 11,S.F.NO - 651/1B1,
PATTA NO - 5017,NEHRU BAZZAR (ARCOT TO ARNI ROAD),TIMIRI TOWN,
ARCOT TALUK,RANIPET DT, SCALE 1:1.
OWNER NAME:THIRU.B.DWARAKANATH, S/O BHOOPALAN.

ELEVATION


SECTION ON AA

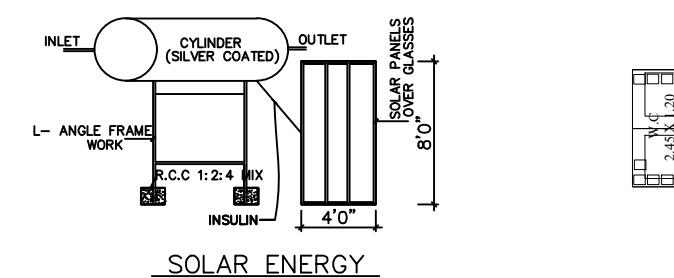


SOLAR ENERGY

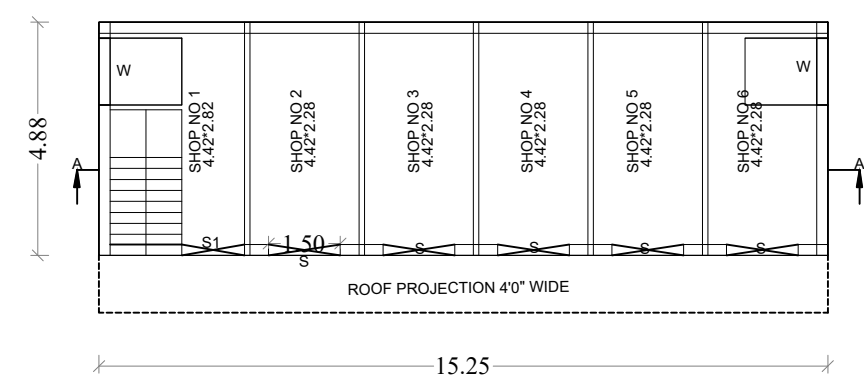


GROUND FLOOR PLAN

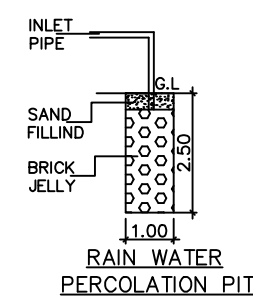

RAIN WATER
PERCOLATION PIT

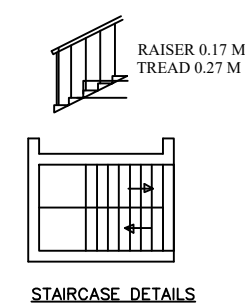

STAIRCASE DETAILS

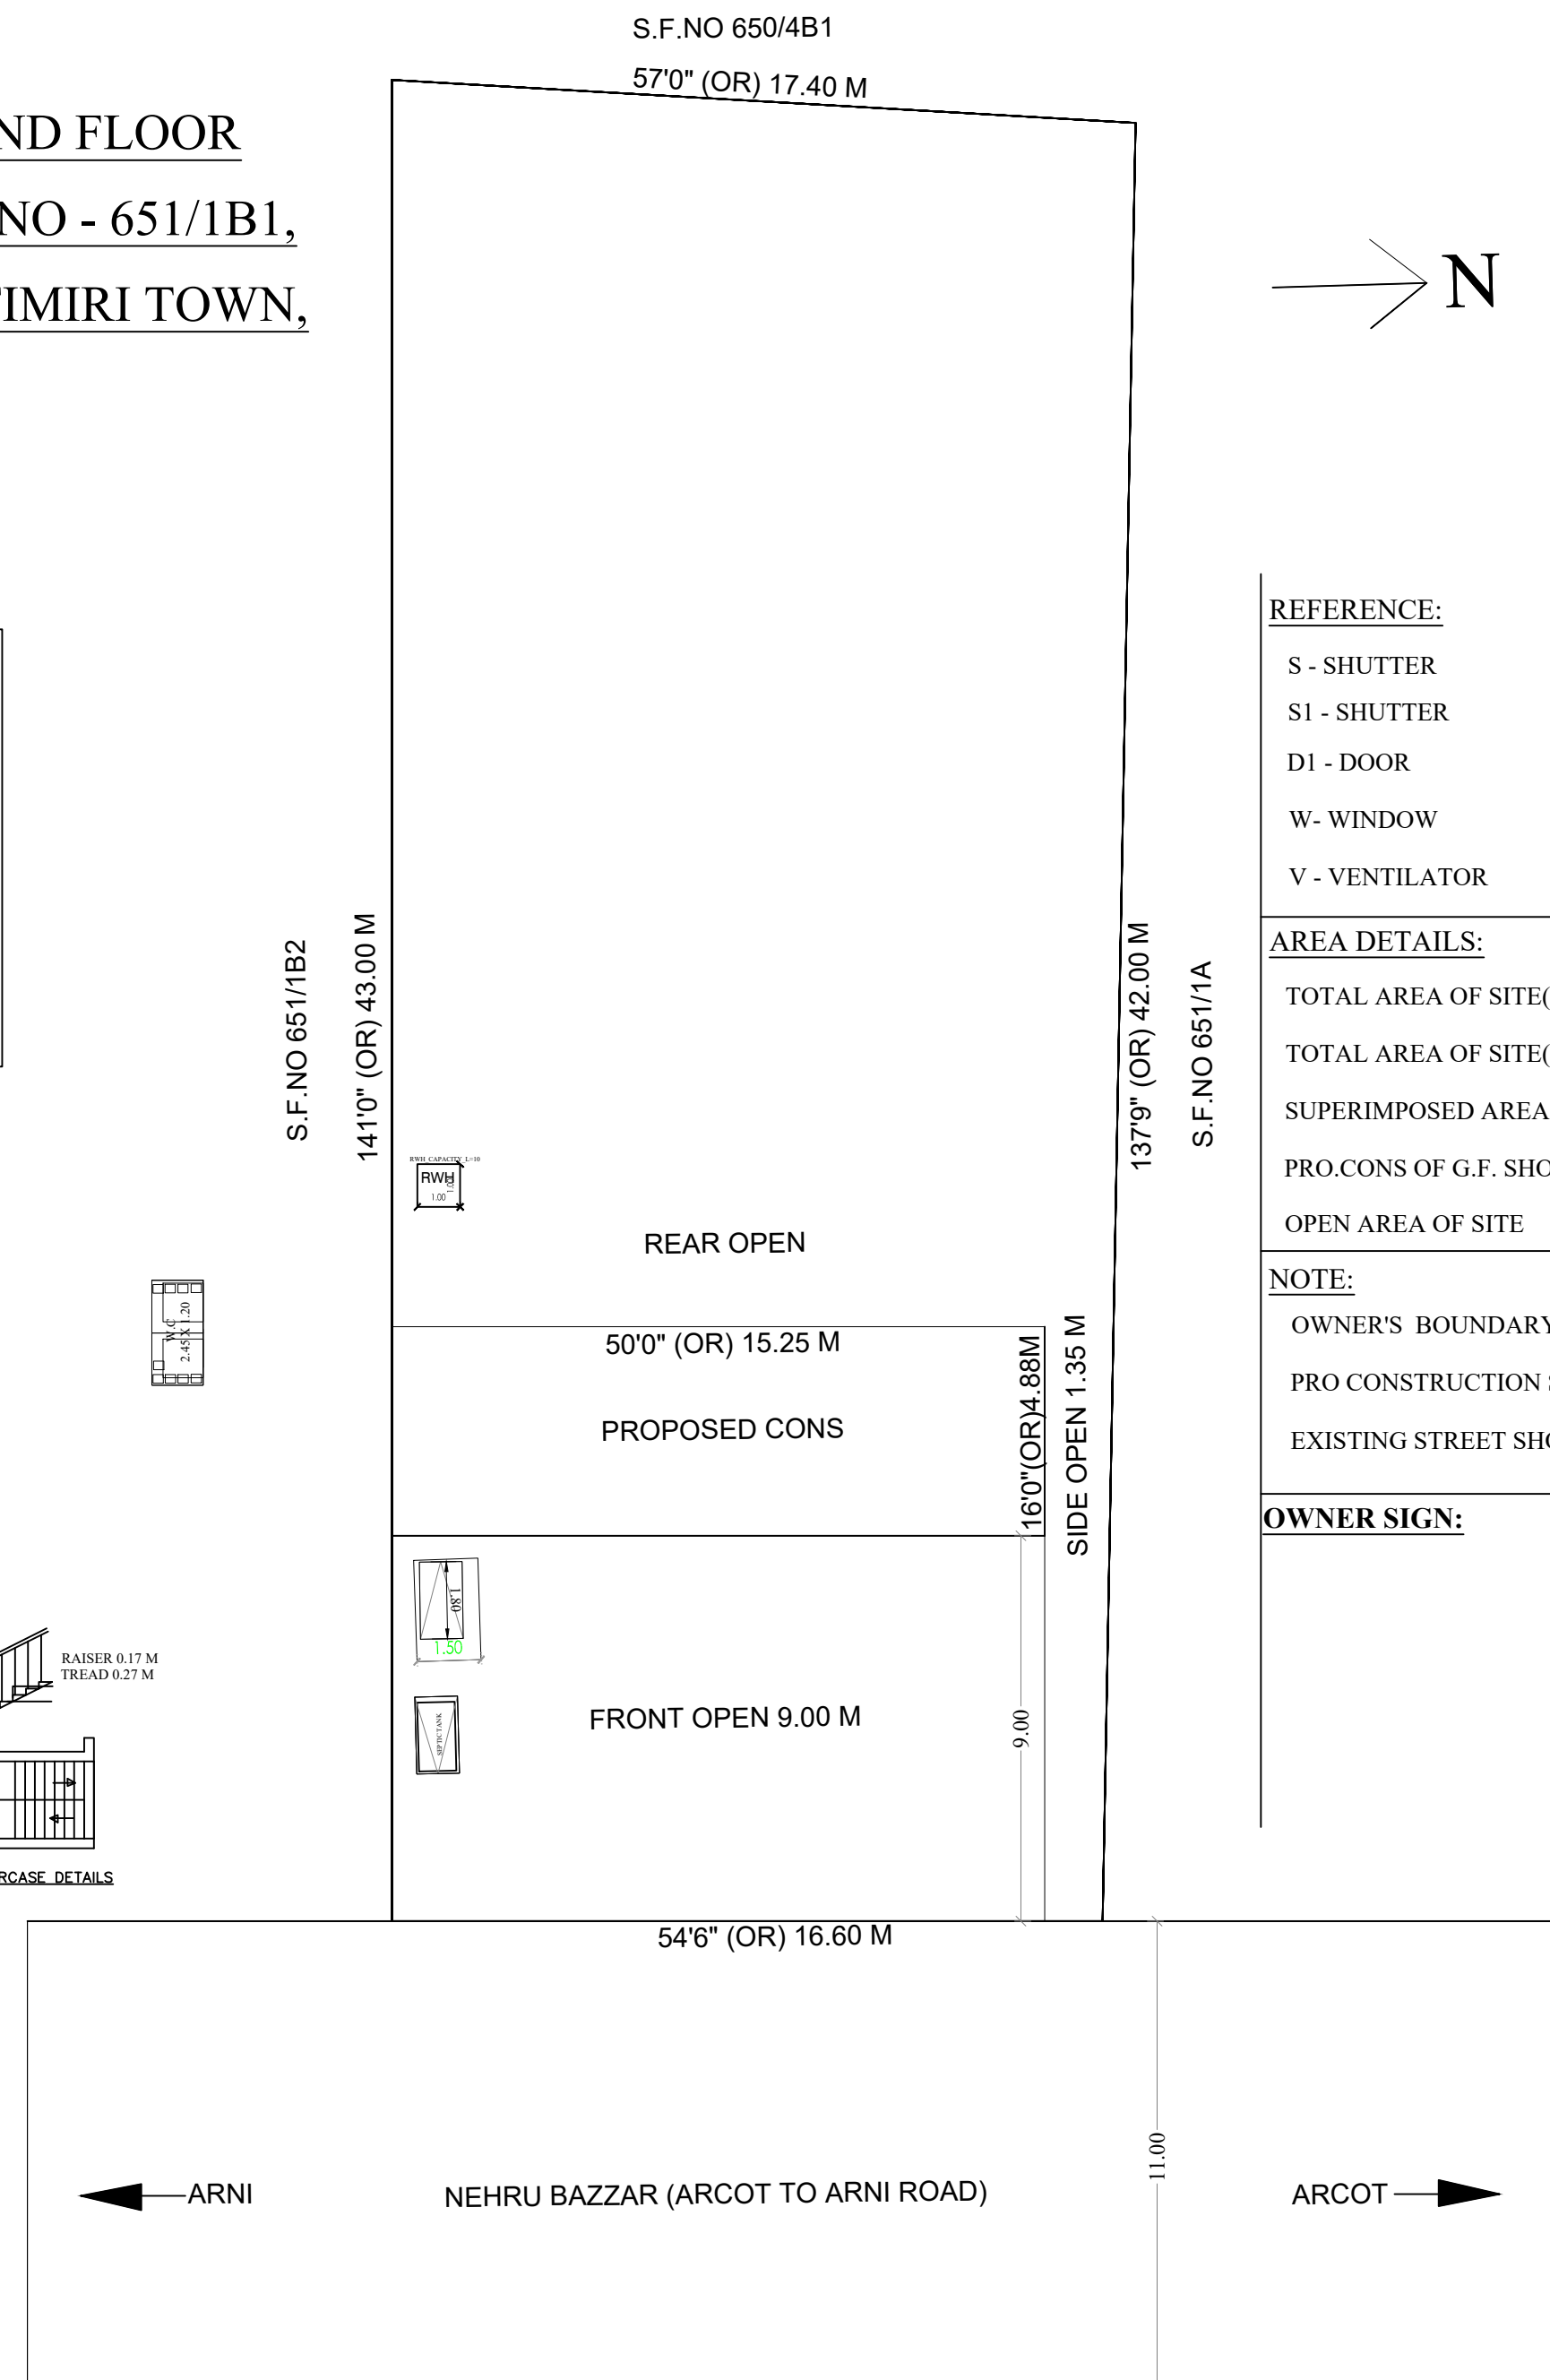

SITE PLAN - SCALE 1:1

<u>REFERENCE:</u>	
S - SHUTTER	--- 5'0" * 7'6" (OR) 1.52 * 2.27 M
S1 - SHUTTER	--- 4'3" * 7'6" (OR) 1.32 * 2.27 M
D1 - DOOR	---- 2'6" * 6'0" (OR) 0.75 * 1.82 M
W - WINDOW	---- 4'0" * 4'0" (OR) 1.20 * 1.20 M
V - VENTILATOR	--- 2'0" * 2'6" (OR) 0.60 * 0.75 M

AREA DETAILS:

TOTAL AREA OF SITE(TSLR)	---	7768.82 SQFT	(OR)	722.01 SQM
TOTAL AREA OF SITE(DOC)	---	7768.82 SQFT	(OR)	722.01 SQM
SUPERIMPOSED AREA OF SITE	---	7768.82 SQFT	(OR)	722.01 SQM
PRO.CON.S OF G.F. SHOP	---	800.76 SQFT	(OR)	74.42 SQM
OPEN AREA OF SITE	---	6968.06 SQFT	(OR)	647.59 SQM

NOTE:

OWNER'S BOUNDARY SHOWN IN GREEN
PRO CONSTRUCTION SHOWN IN RED
EXISTING STREET SHOWN IN YELLOW

OWNER SIGN:

A. Arulnambiarasu
Cell: 7200704171
Er. K.A. ARULNAMBIRASU, B.E.,
LBS in Arcot & Timiri Towns,
Vathiyar Govindaraj Street,
(Opp.) Kalisasanath Temple,
Arcot - 632 503.

ENGINEER