


PLAN SHOWING THE PROPOSED CONSTRUCTION OF RCC ROOF SLAB OF GROUND FLOOR COMMERCIAL AND FIRST FLOOR RESIDENTIAL BUILDING AT PATTI NO.5096,S.F.NO.948/6, ARAKKONAM TO CHENNAI ROAD IN THAKKOLAM TOWN PANCHAYATH, ARAKKONAM TALUK AND RANIPET DISTRICT.

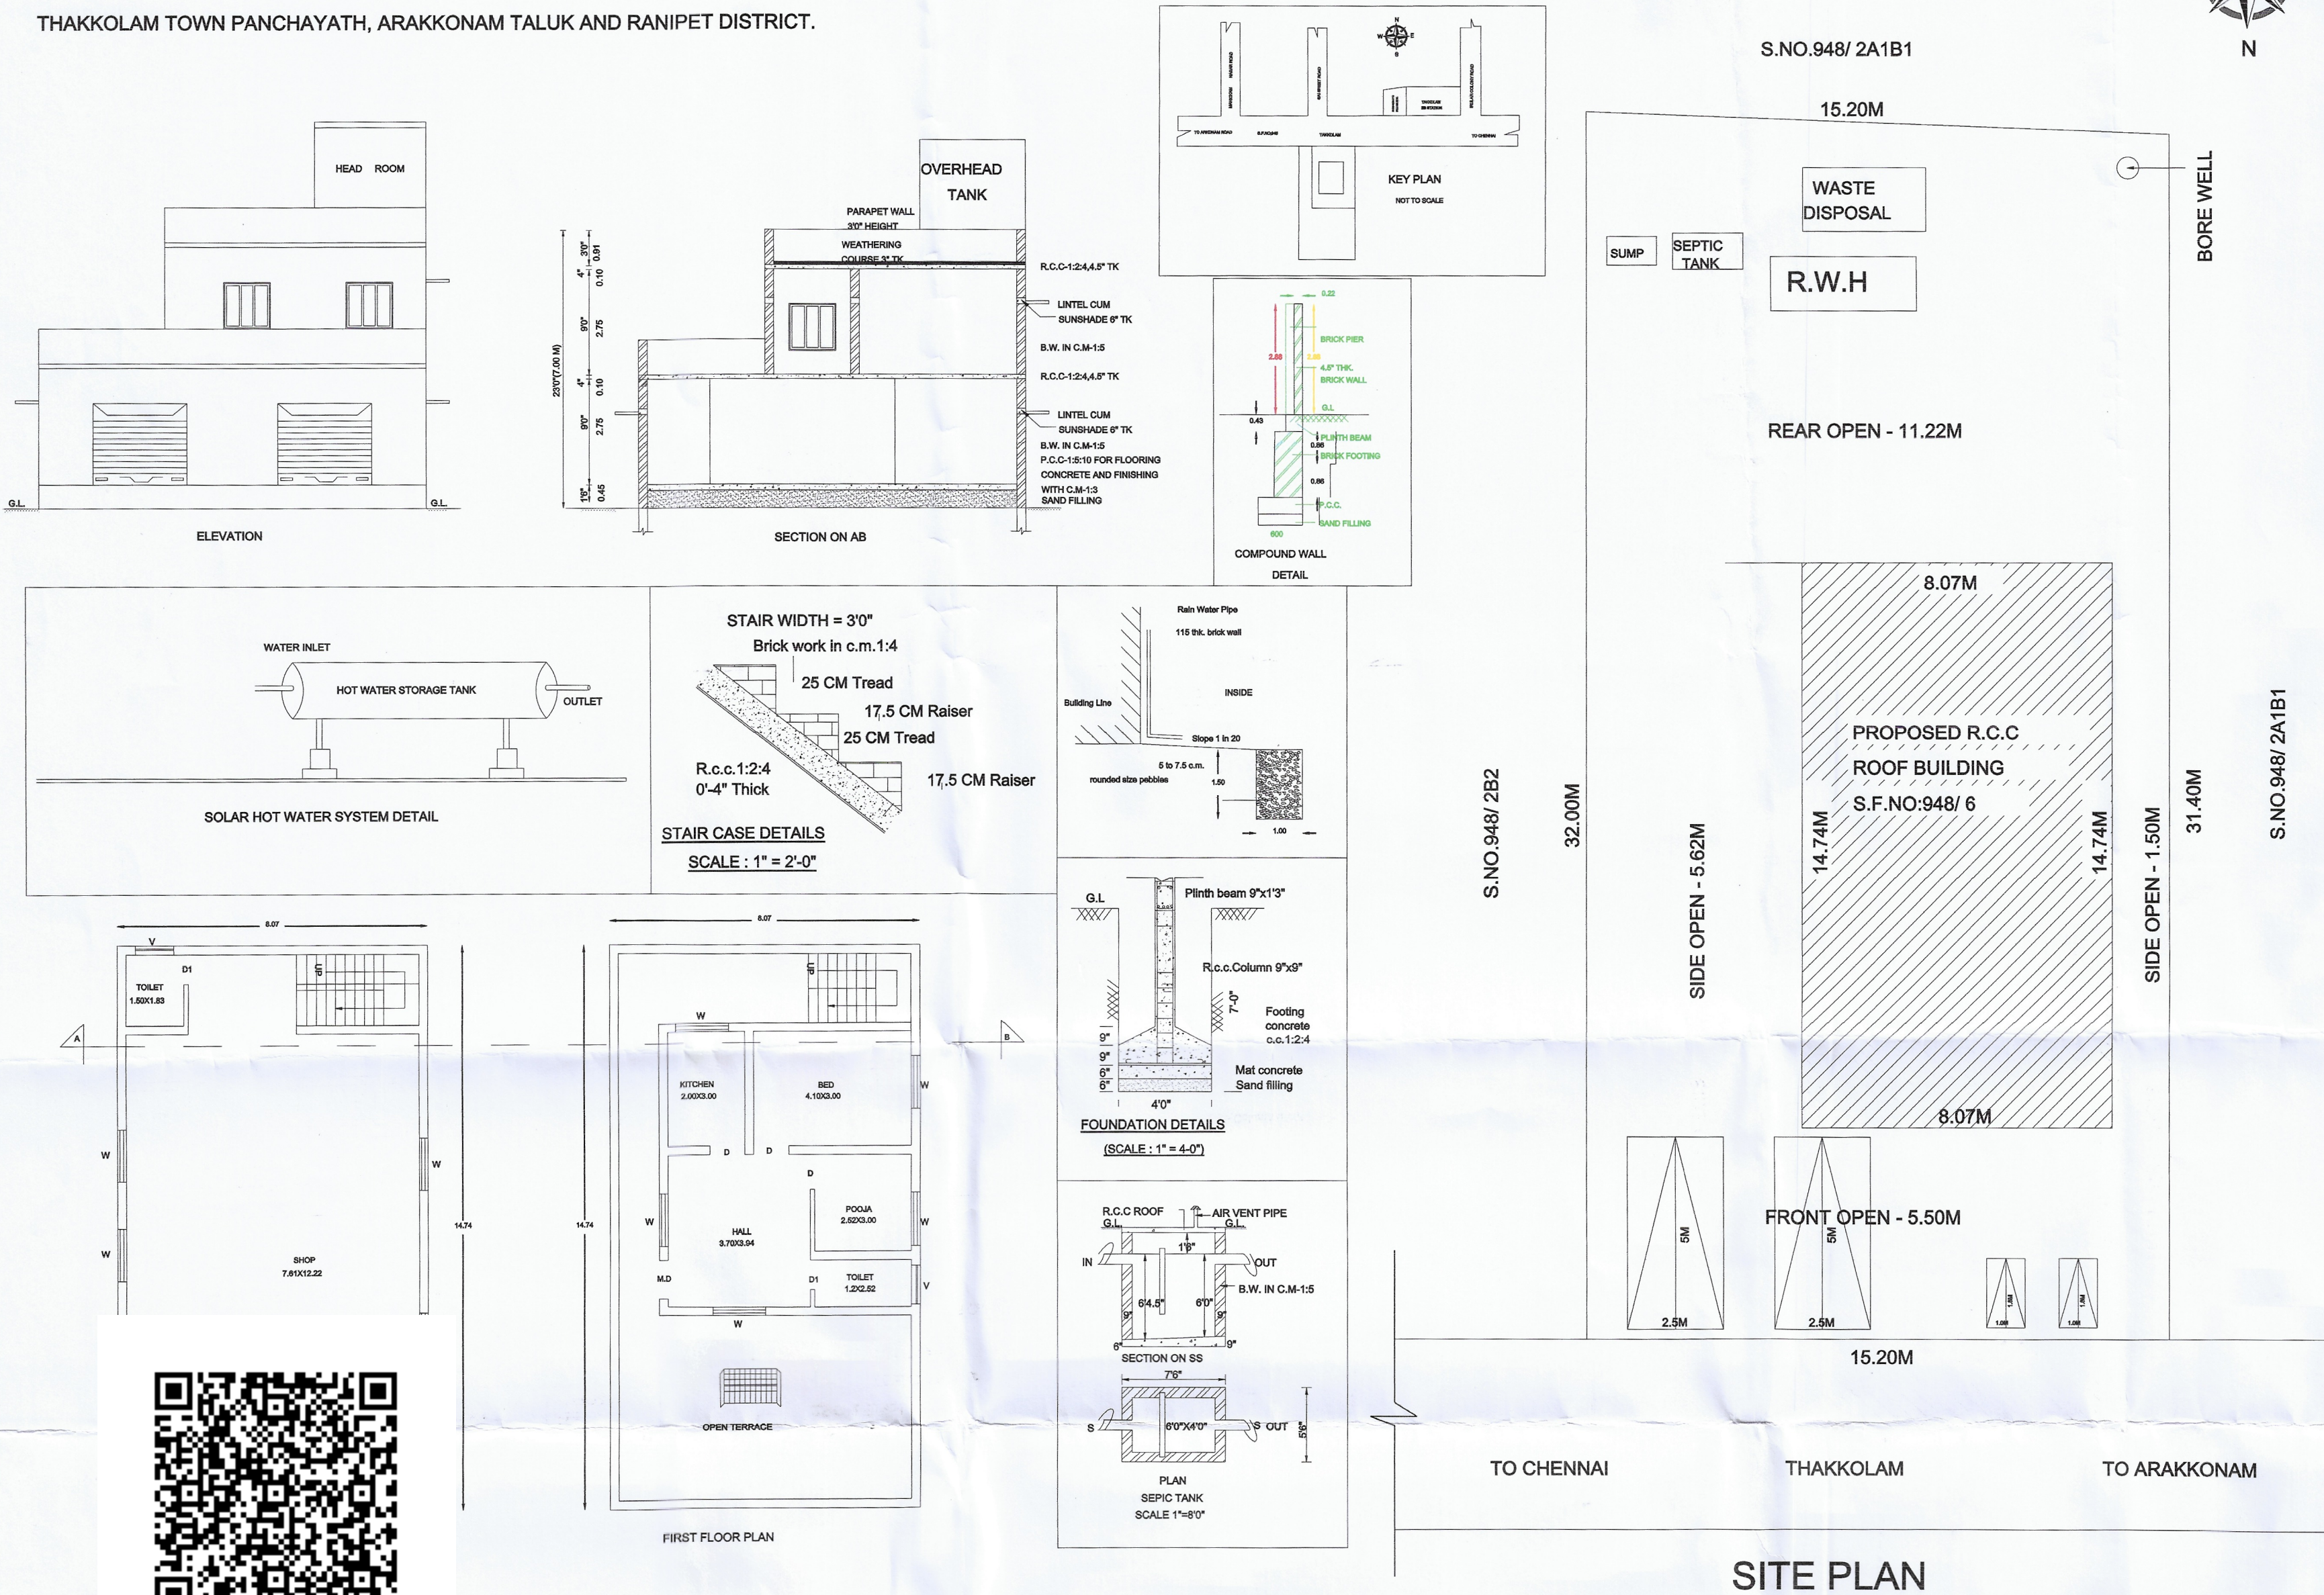

AREA PARTICULARS:

AREA OF PLOT BOUNDARY (as per document)	5232.00 SQ.FT	486.25 SQ.M.
AREA OF PLOT BOUNDARY (as per patta)	5232.00 SQ.FT	486.25 SQ.M.
AREA OF PLOT BOUNDARY (as per fmb)	5232.00 SQ.FT	486.25 SQ.M.
COMMERCIAL AREA:		
AREA OF PROPOSED R.C.C. ROOF BUILDING (G.F)	1280.00 SQ.FT.	118.95 SQ.M.
RESIDENTIAL AREA:		
AREA OF PROPOSED R.C.C. ROOF BUILDING (F.F)	708.00 SQ.FT.	65.78 SQ.M.
TOTAL R.C.C. ROOF AREA	1988.00 SQ.FT.	184.73 SQ.M.
AREA OF OPEN	3952.00 SQ.FT.	367.30 SQ.M.
F.S.I	0.38	
PLOT COVERAGE AREA	24.46%	

JOINERY DETAILS:

ROLLING SHUTTER	R.S.	1.66 x 2.13
MAIN DOOR	M.D	0.91 x 2.13
DOOR	D	0.91 x 2.13
DOOR	D1	0.76 x 2.13
WINDOW	W	1.52 x 1.37
VENTILATOR	V	0.91 x 0.91

NOTE:

PLOT BOUNDARY
PROPOSED R.C.C. ROOF BUILDING
ROAD

SCALE 1:100

OWNER'S SIGN:

V. Anandapuri

ENGINEER'S SIGN:

E. J. JAGADEESAN, D.C.E.,
J.K. PLANNERS & BUILDERS
Lisenced Building Surveyor,
Thakkolam Town Panchayath and
DTCP Regd, Grade - III, Estimation,
Valuation and Drawing
No:1.Saptha Eshwarar Nagar,
Anandapuram Road, Thakkolam,
Arakonam Taluk, Ranipet L