




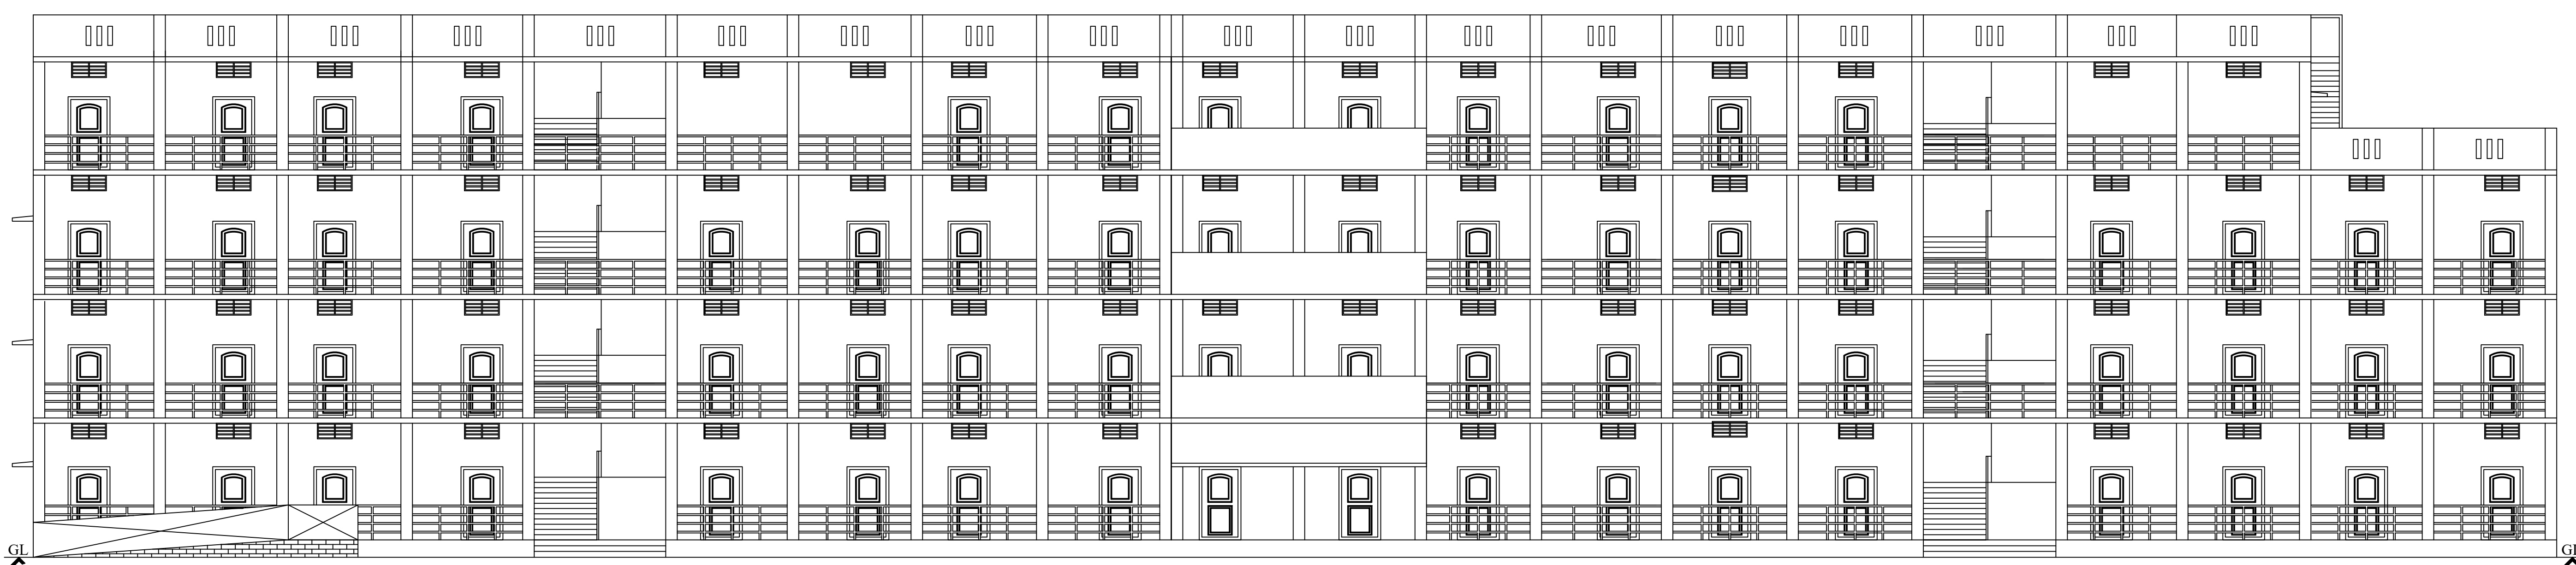


ELEVATION

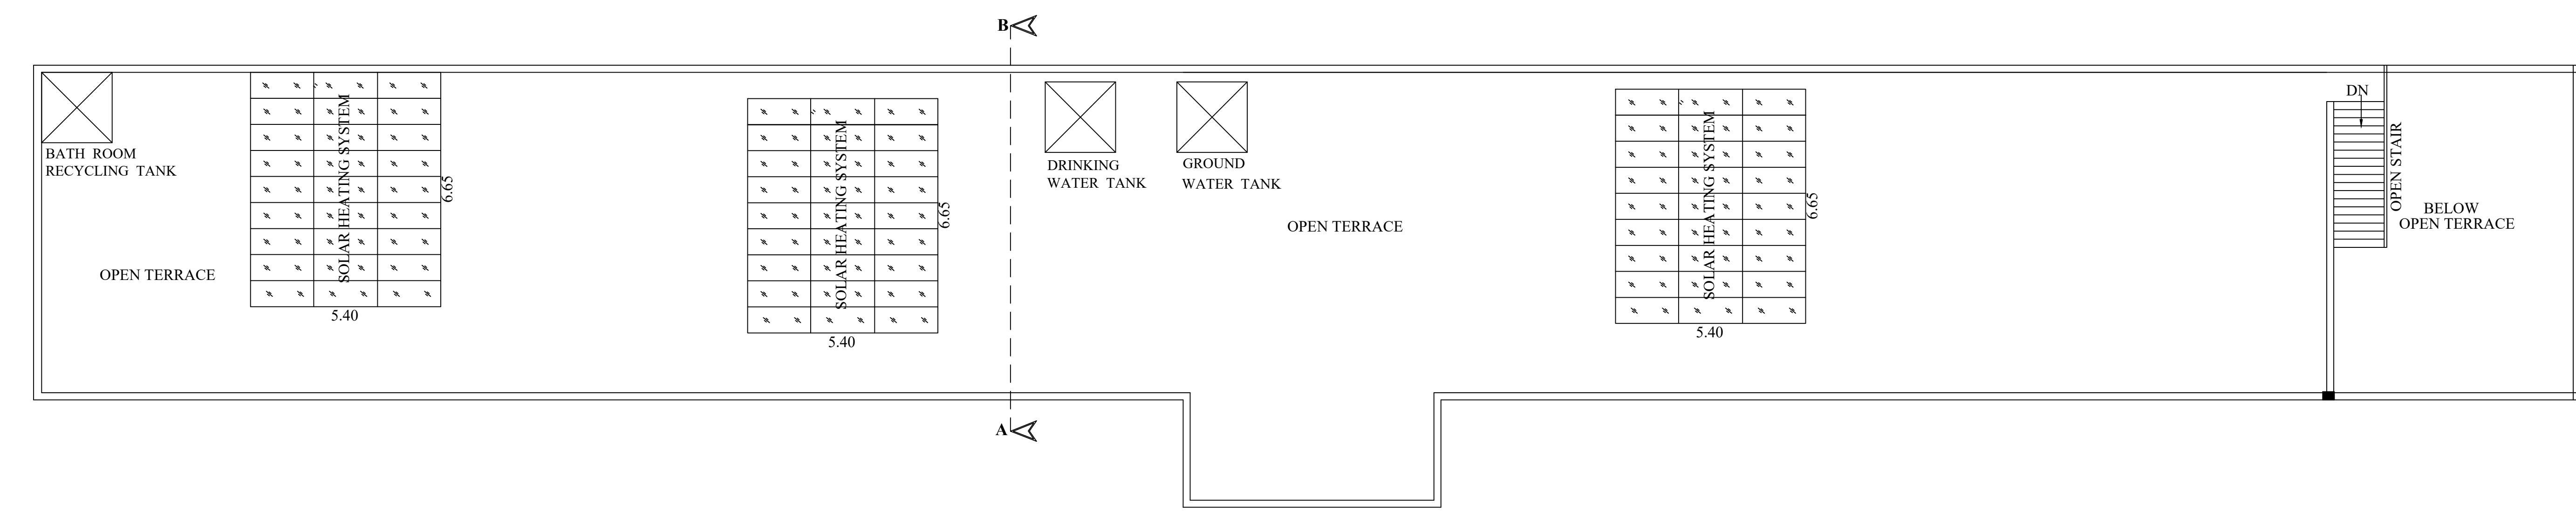


TERRACE FLOOR PLAN

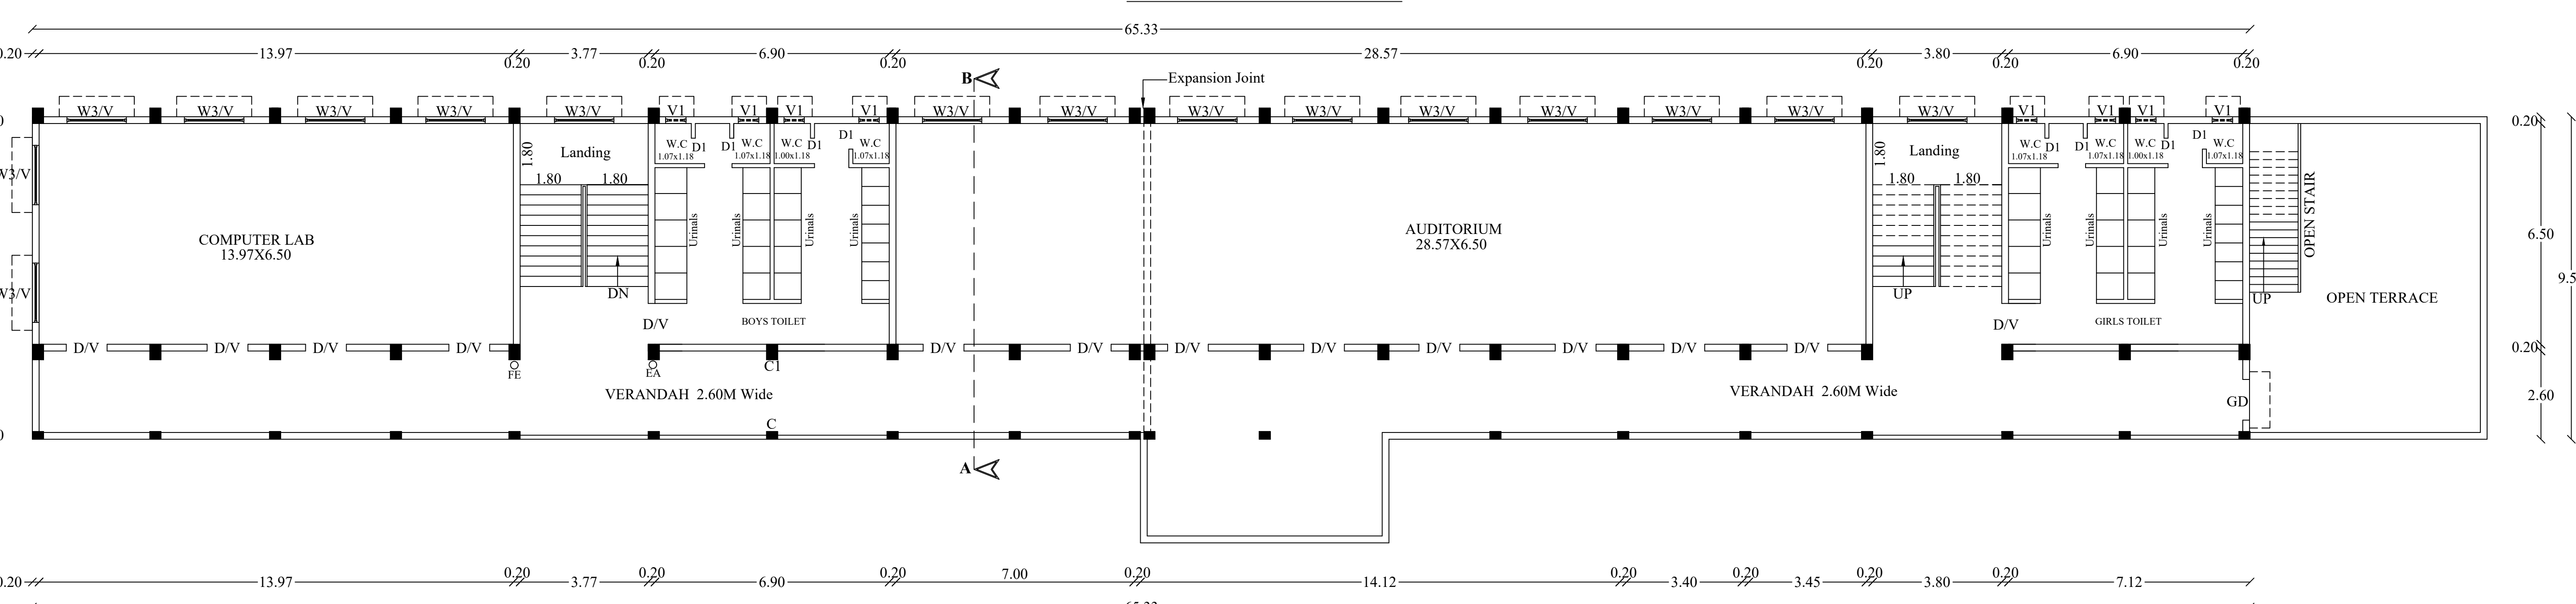


THIRD FLOOR PLAN

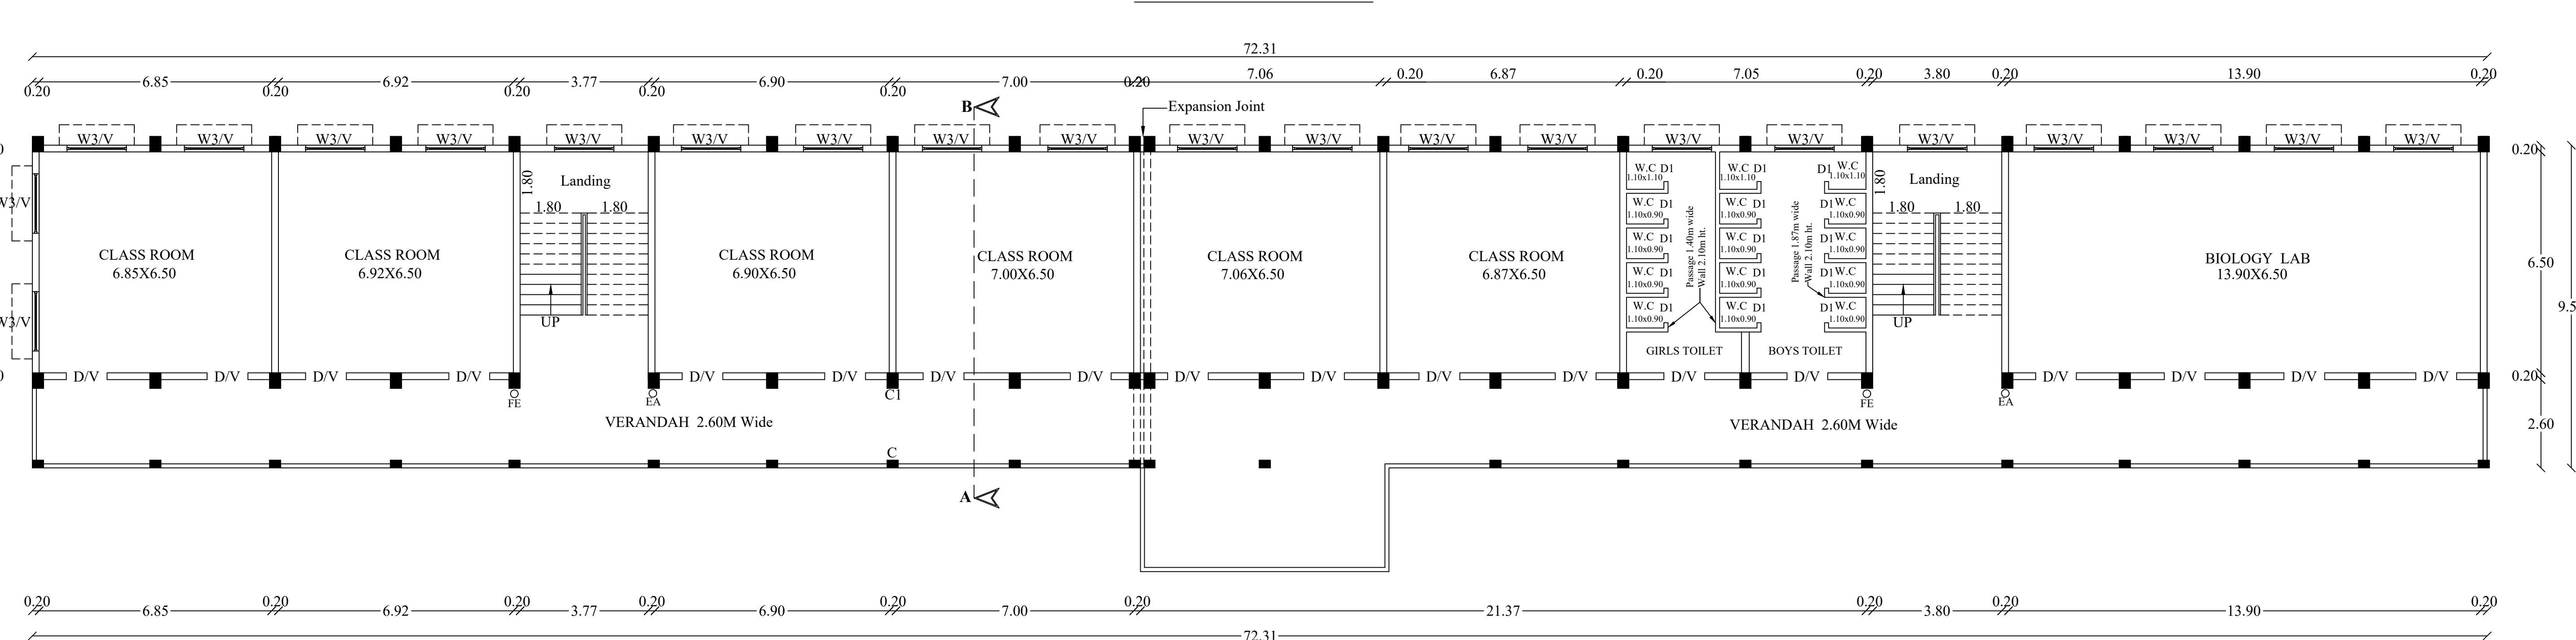


SECOND FLOOR PLAN

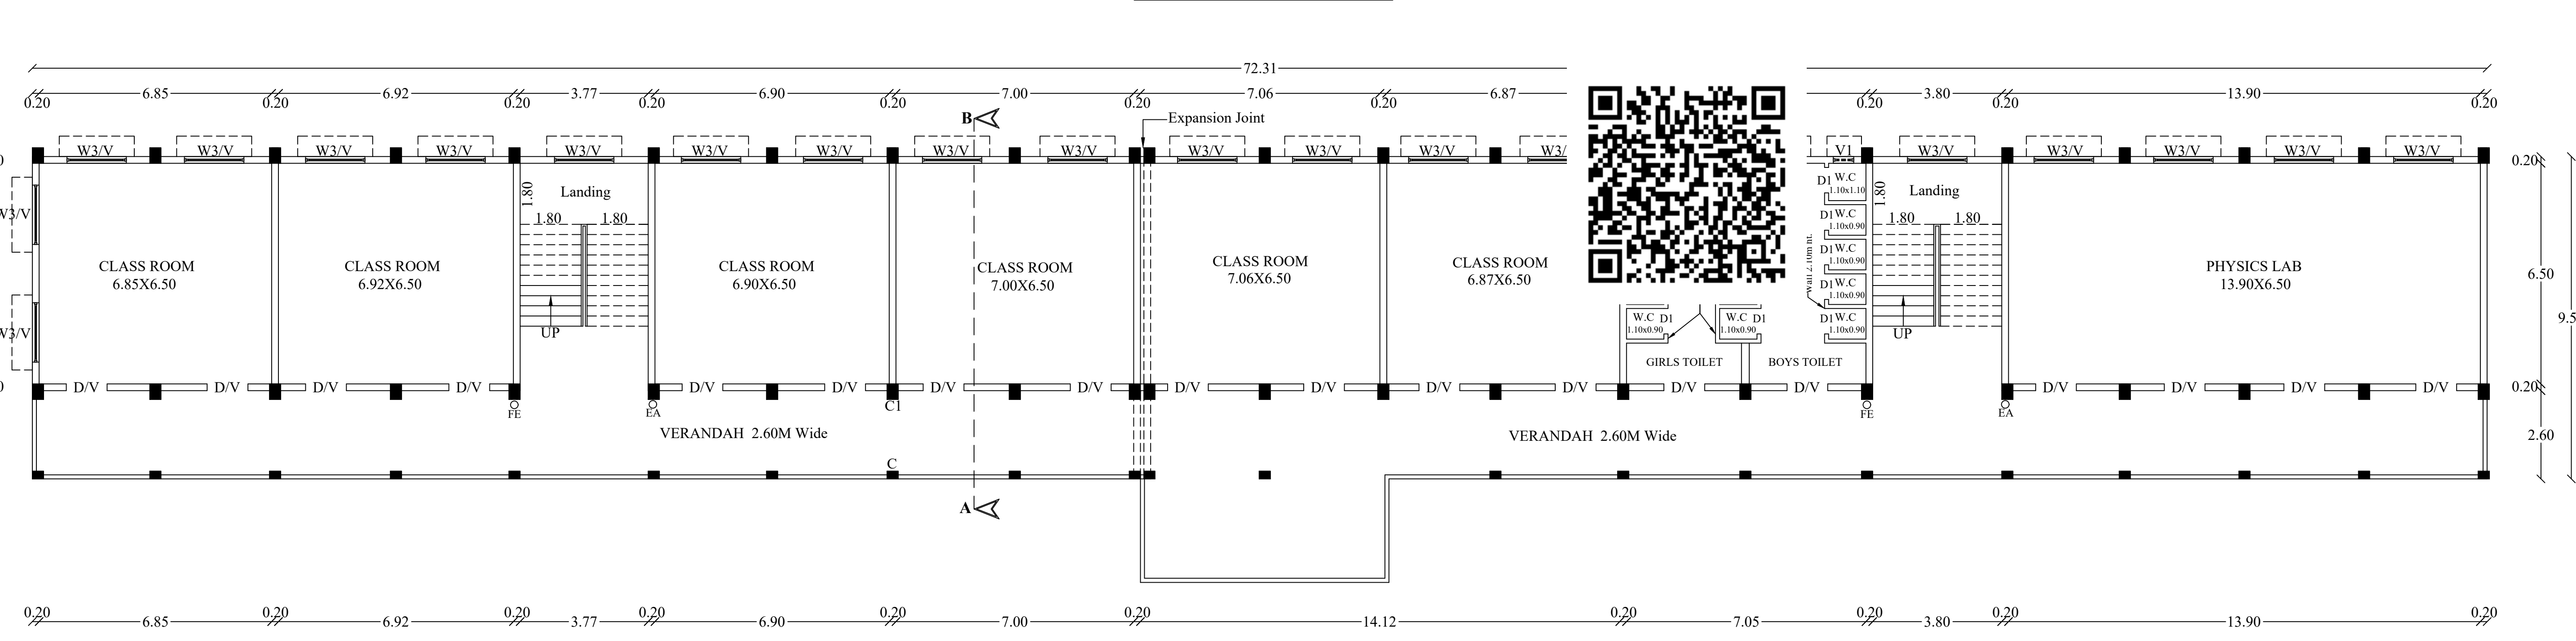

FIRST FLOOR PLAN

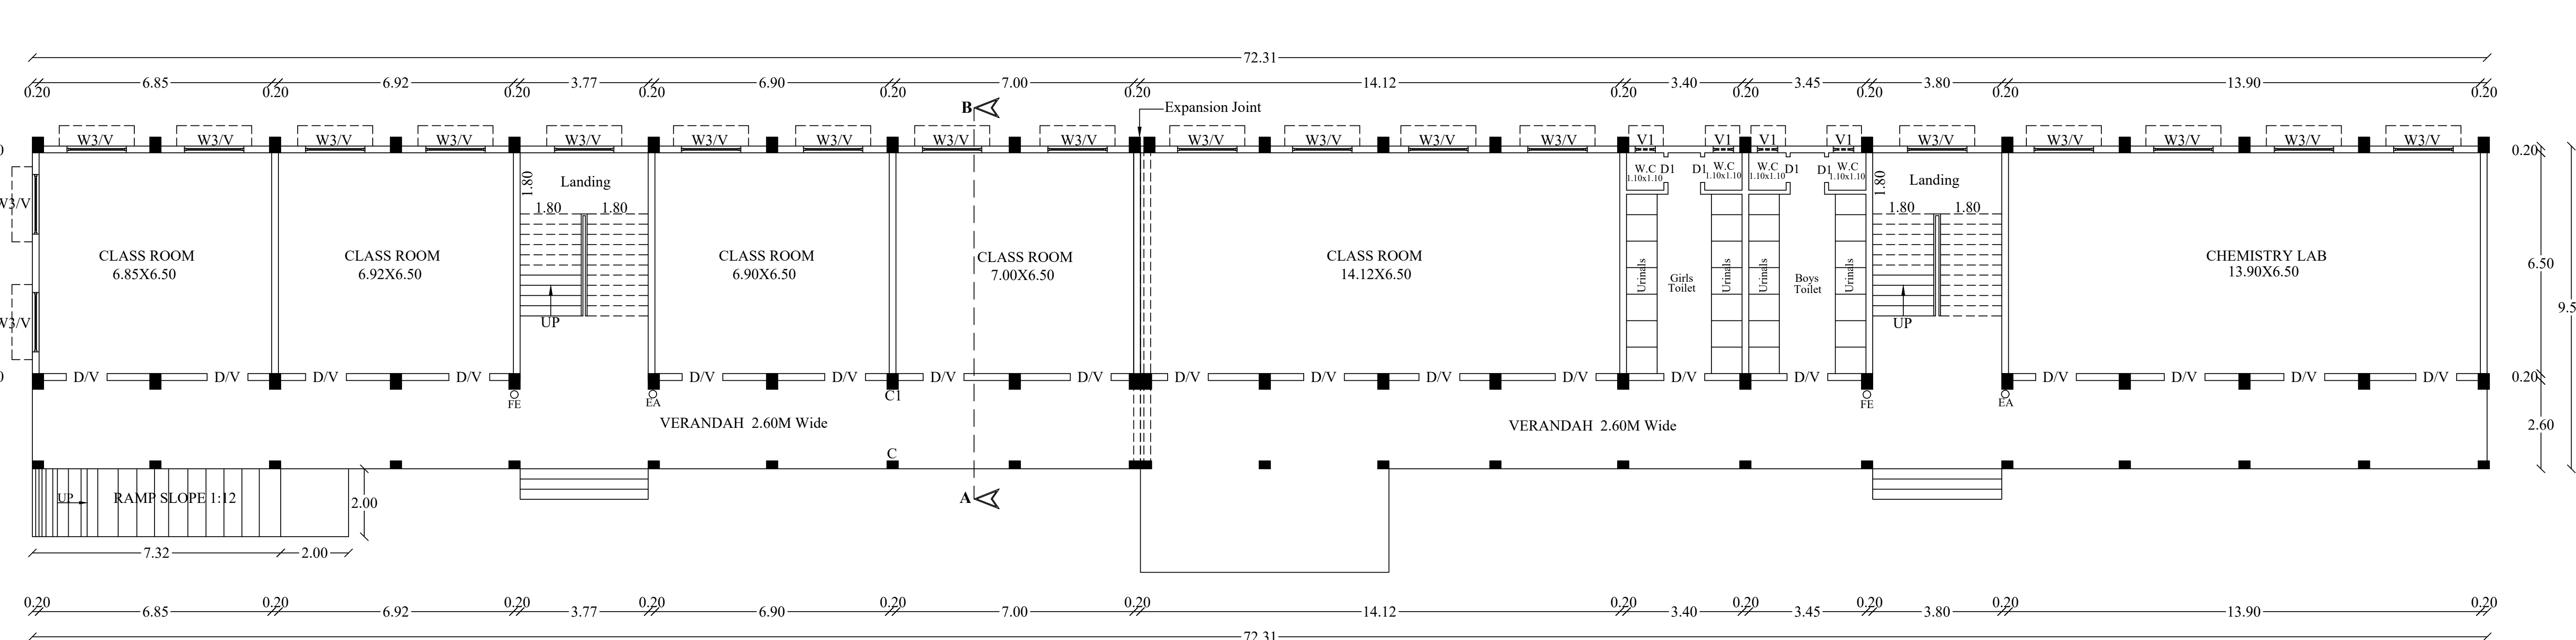

GROUND FLOOR PLAN

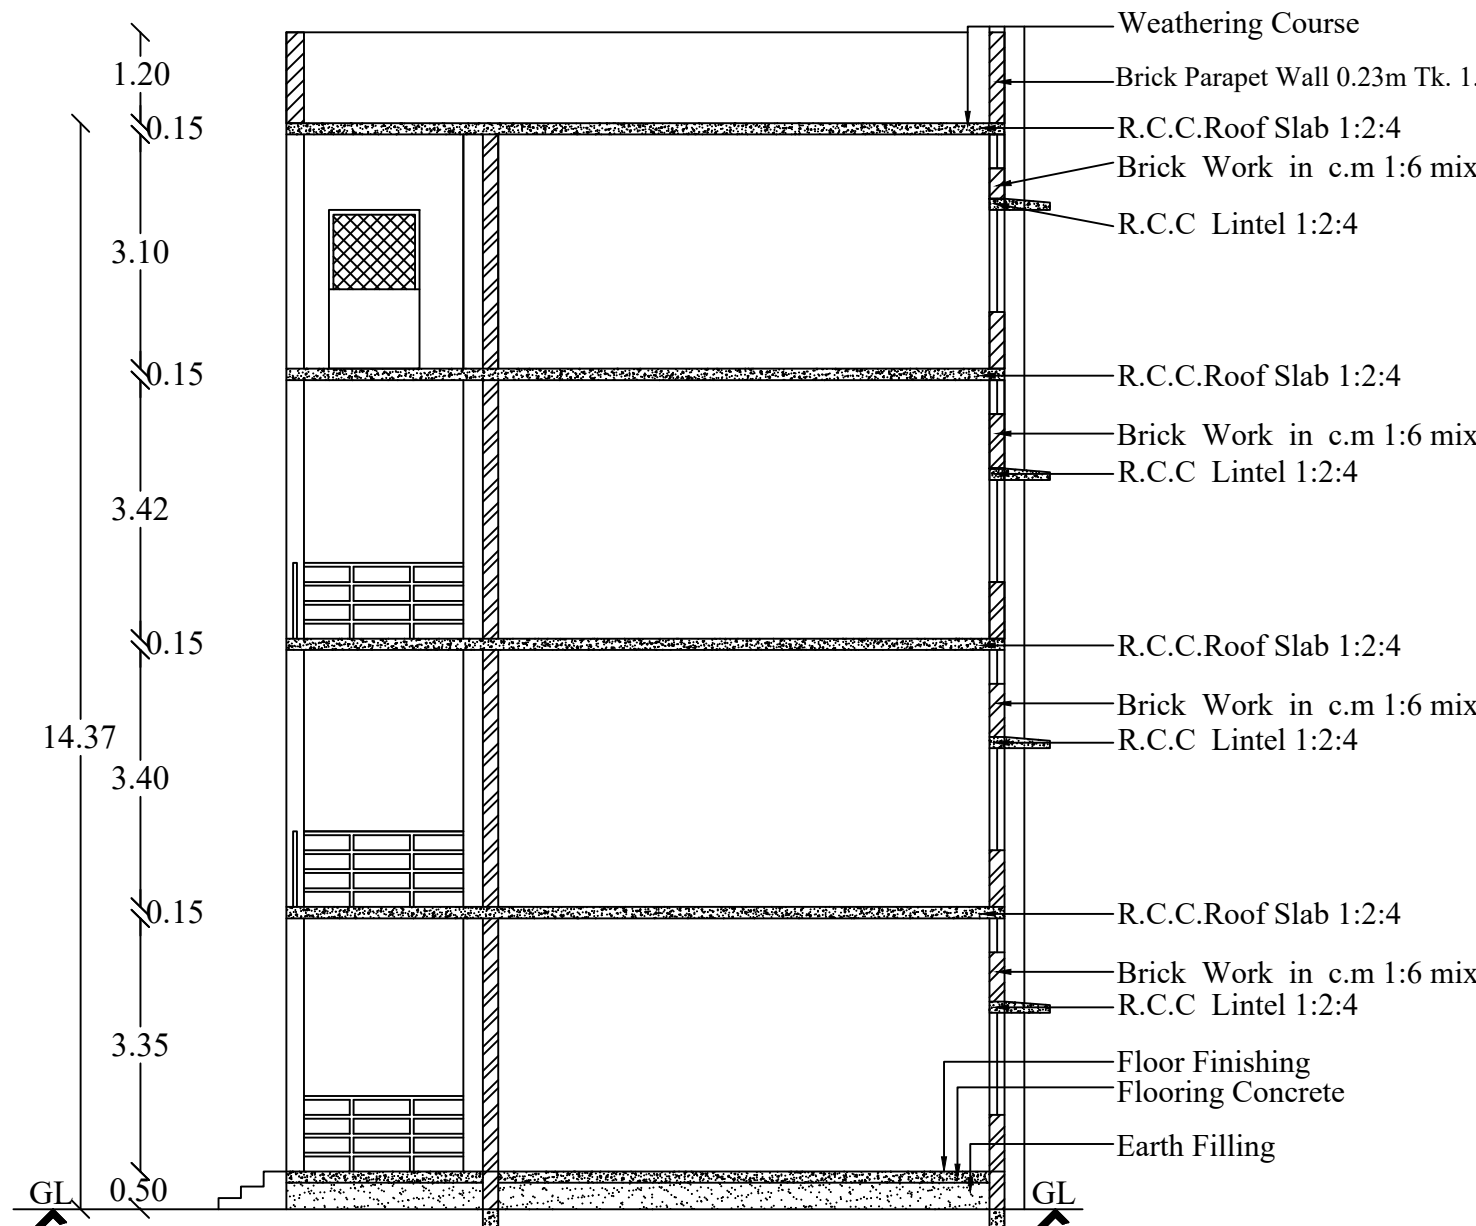

SECTION ON A-B

PARKING CALCULATION

CLASS ROOM AREA = 814.90 SQ.M

EVERY 100 SQ.M = 1 CAR SPACE

814.90 / 100 = 8.14 SAY 9 CAR SPACE

EVERY 50 SQ.M = 1 TWO WHEELER SPACE

814.90 / 50 = 16.29 SAY 17 TWO WHEELER SPACE

EVERY 10 SQ.M = 1 CYCLE SPACE

814.90 / 10 = 81.49 SAY 82 CYCLE SPACE

TOTAL REQUIRED PARKING

9 CAR, 17 TWO WHEELER & 82 CYCLE SPACE

TOTAL PROVIDED PARKING

10 CAR, 18 TWO WHEELER & 82 CYCLE SPACE

PLAN SHOWING THE PROPOSED CONSTRUCTION OF N.V.K.S.VIDYALAYA SCHOOL IN WARD-C, BLOCK-2, T.S.NO:90 pt, OF KUZHITHURAI TOWN, AT VETTUVENNI, MARTHANDAM, KUZHITHURAI MUNICIPALITY VILAVANCODE TALUK, KANYAKUMARI DISTRICT.

ALL DIMENSIONS ARE IN METER

SITE AREA DETAILS

T.S.NO:	SQ.M	SQ.FT	CENT
90 pt	2418.00	26027.35	59.750

BUILDING AREA DETAILS

Floor Details	F.S.I Sq.m	Non FSI Sq.m	Total Area Sq.m	Total Area Sq.ft
Ground Floor	709.27	----	709.27	7634.58
First Floor	709.27	----	709.27	7634.58
Second Floor	709.27	----	709.27	7634.58
Third Floor	642.77	----	642.77	6918.77
Total Area	2770.58	----	2770.58	29822.52
Open Space Area				1708.73 SQ.M

JOINERY DETAILS




TYPE	SIZE	DESCRIPTION
D	1.20 X 2.10	Door
D1	0.75 X 2.10	Door
GD	1.20 X 2.10	Grill Door
W3	1.80 X 1.36	Window
V	1.00 X 0.45	Ventilator
V1	0.60 X 0.45	Ventilator
C	0.23 X 0.33	Column
C1	0.33 X 0.46	Column

FLOOR SPACE INDEX

F.S.I = $\frac{\text{Floor Area}}{\text{Site Area}}$
 $= \frac{2770.58}{2418.00}$
 $= 1.14 < 2.0$

COLOUR CODE

Site Boundary	
Exg.Road	
Pro.Building	
Drive Way	
OSR	

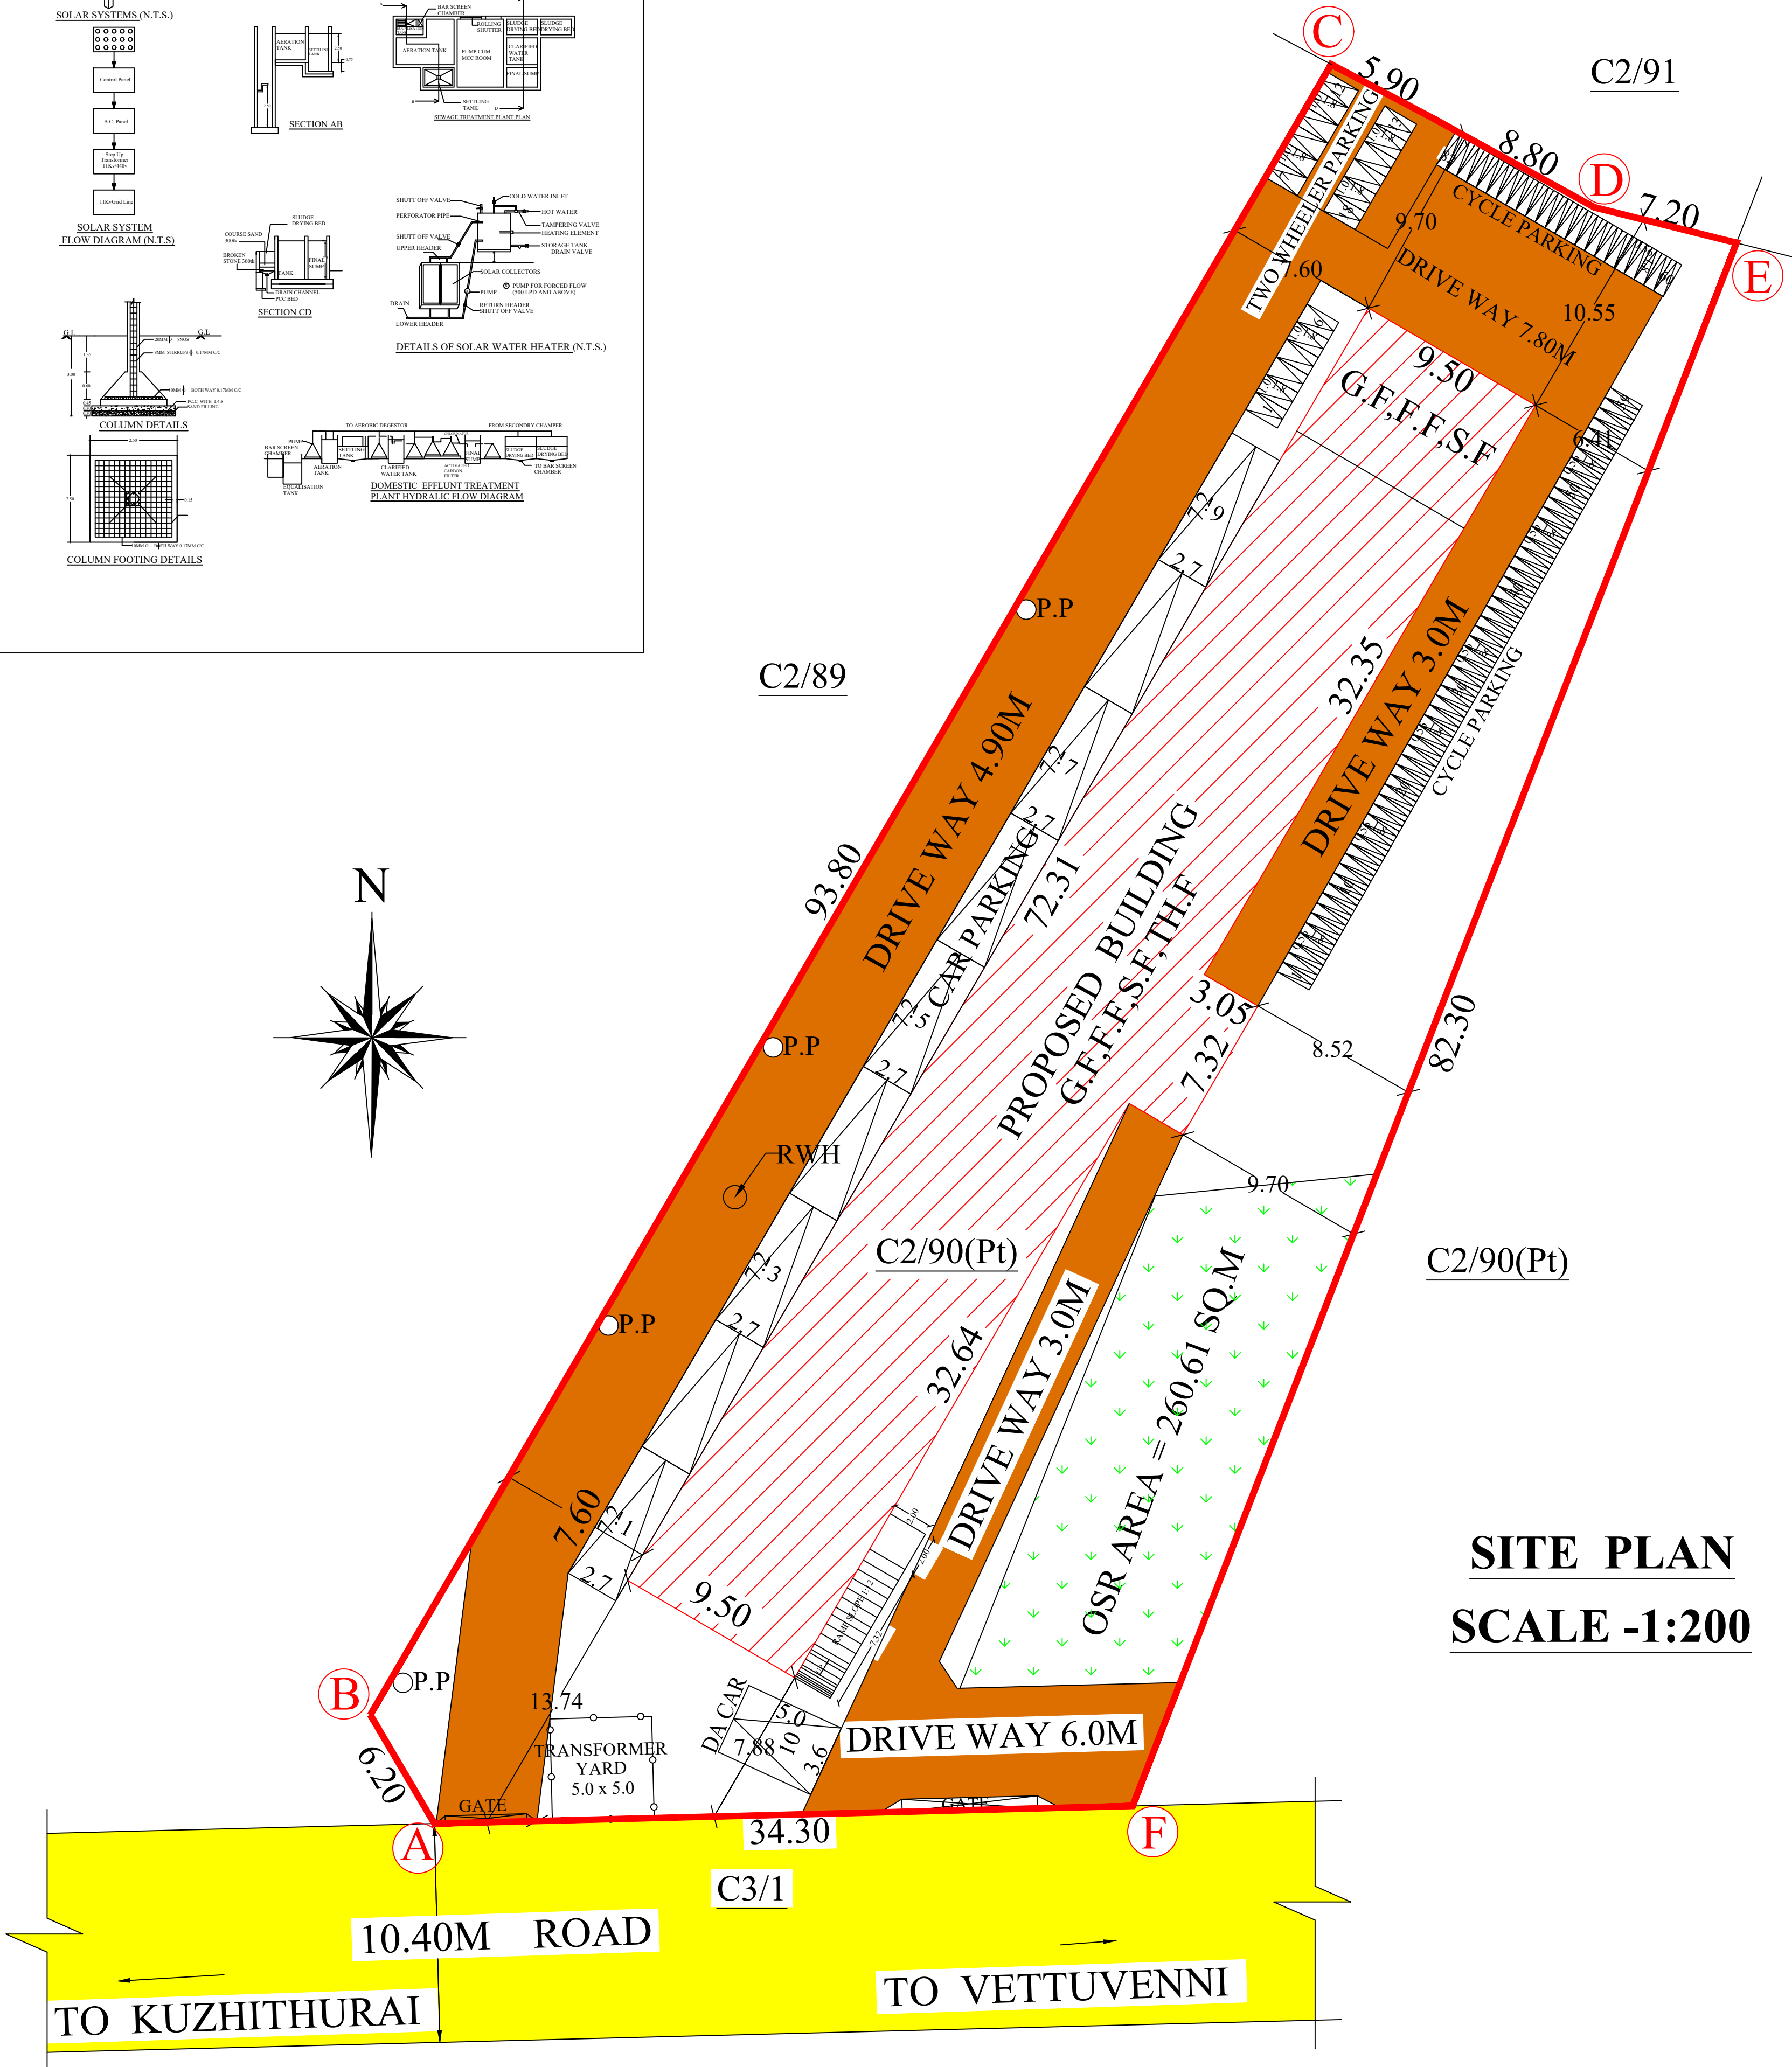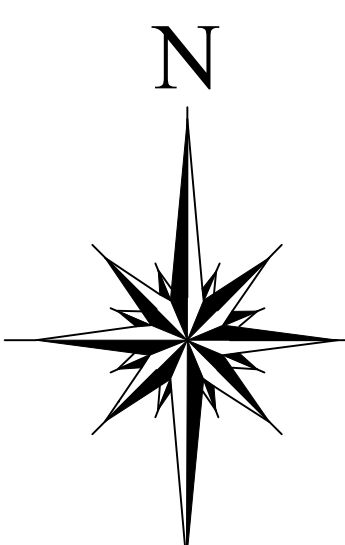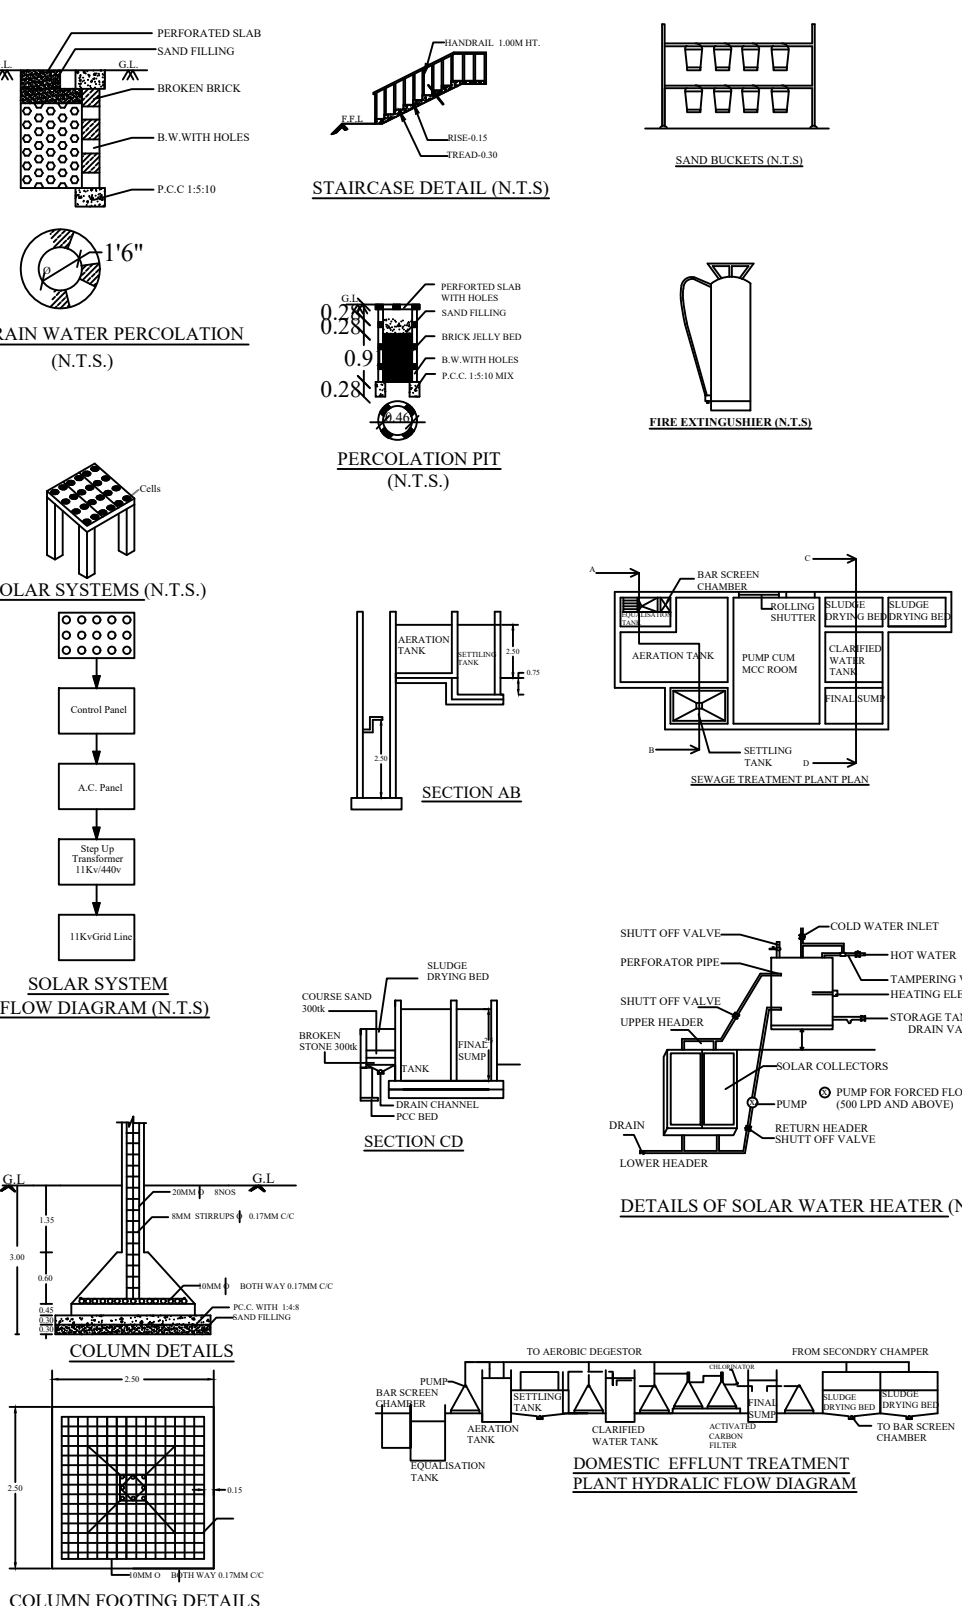

SITE PLAN

SCALE -1:200

SWP/BP/ADKKD NO.14/2024

OFFICE USE

APPLICANT

REG.ARCHITECT

REG.STRUCTURAL ENGINEER

REG.CONSTRUCTION ENGINEER