
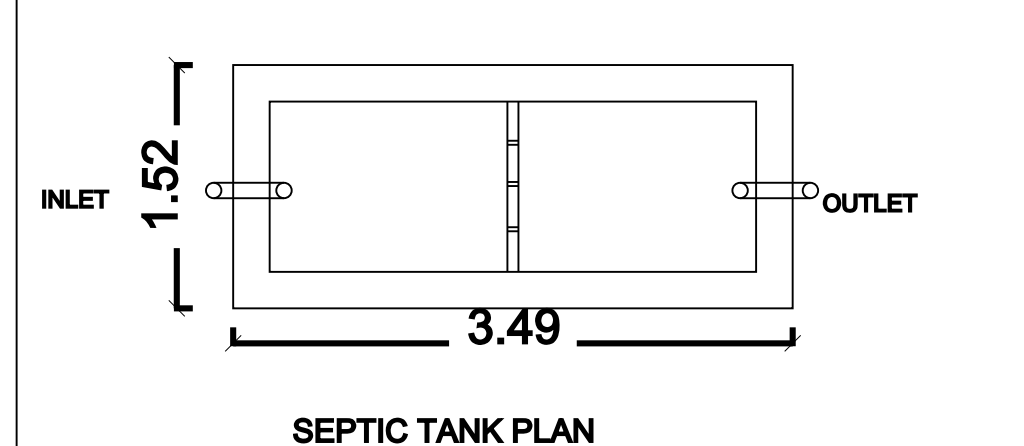
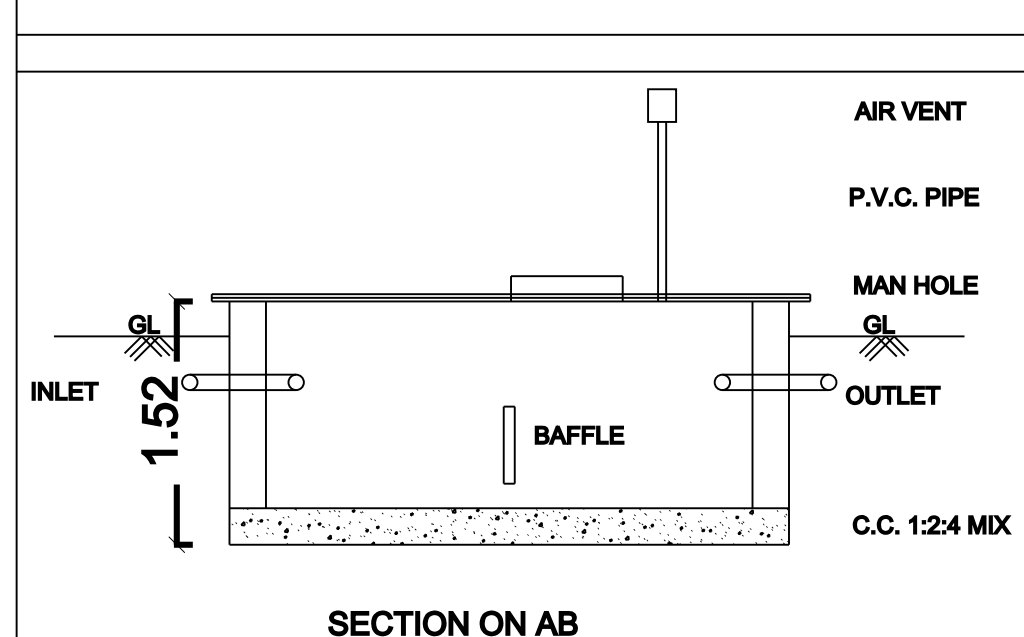
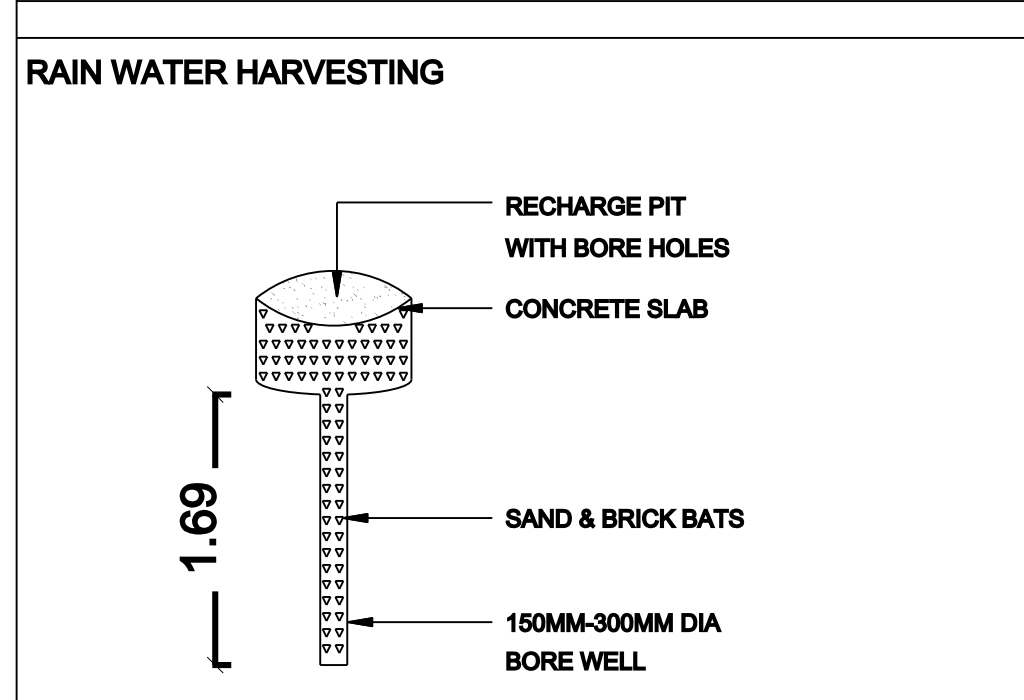
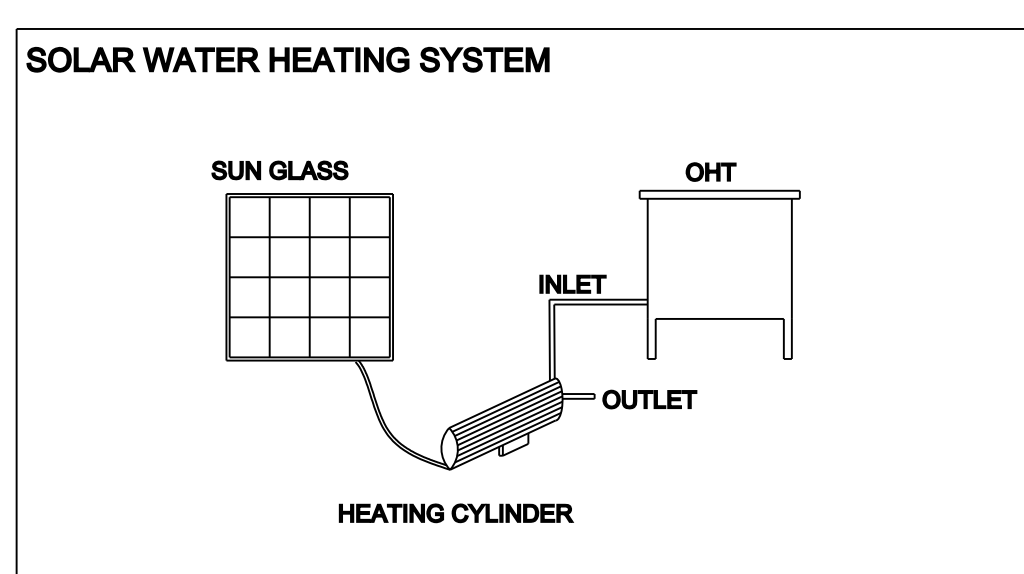
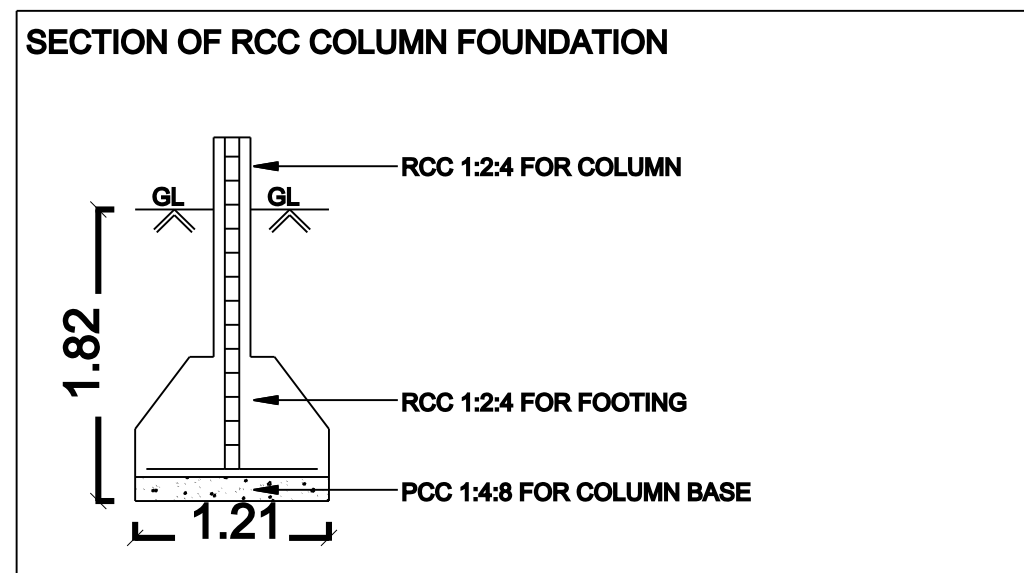
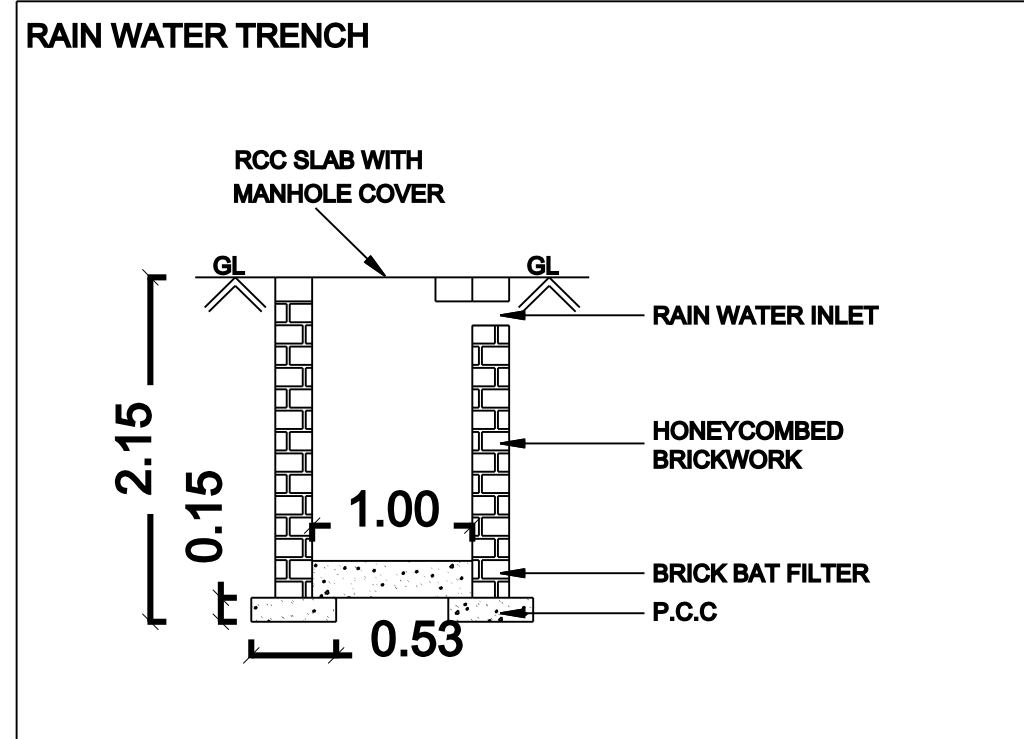
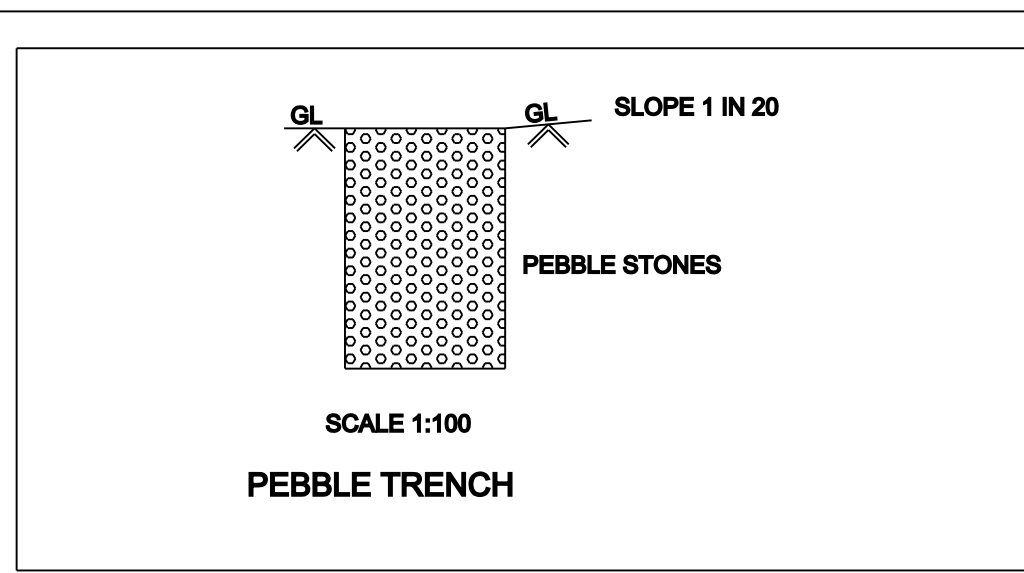
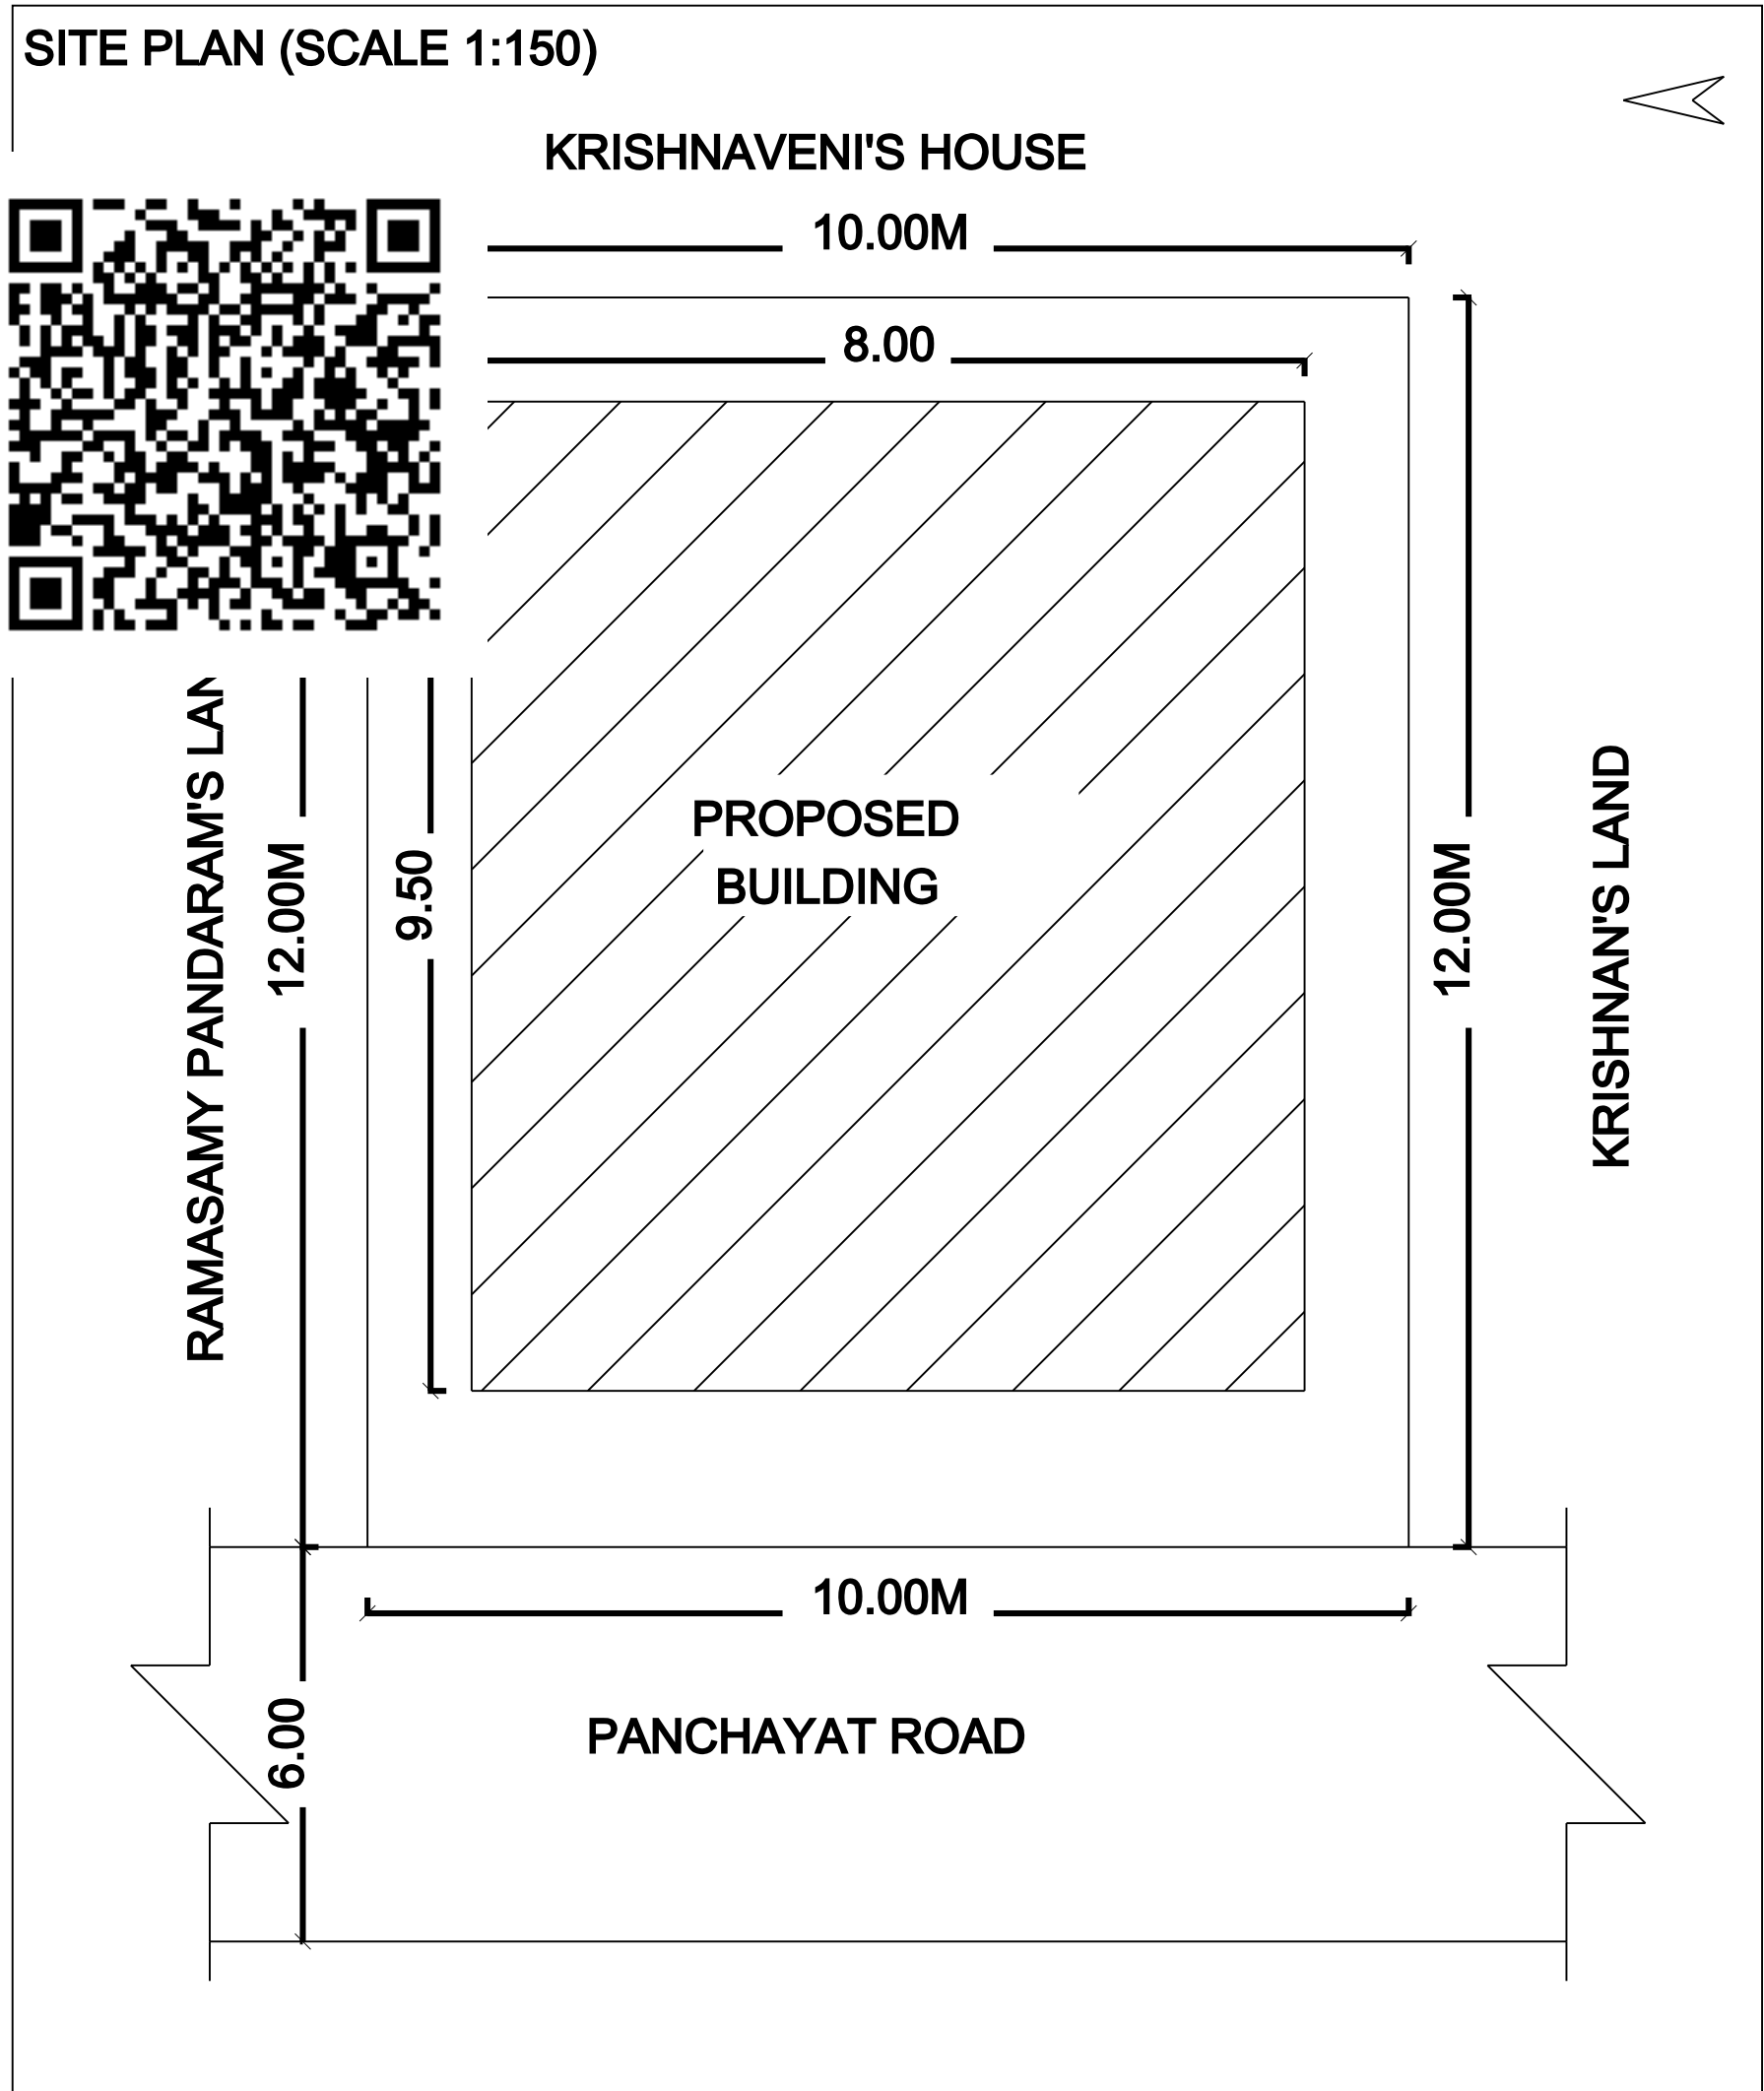
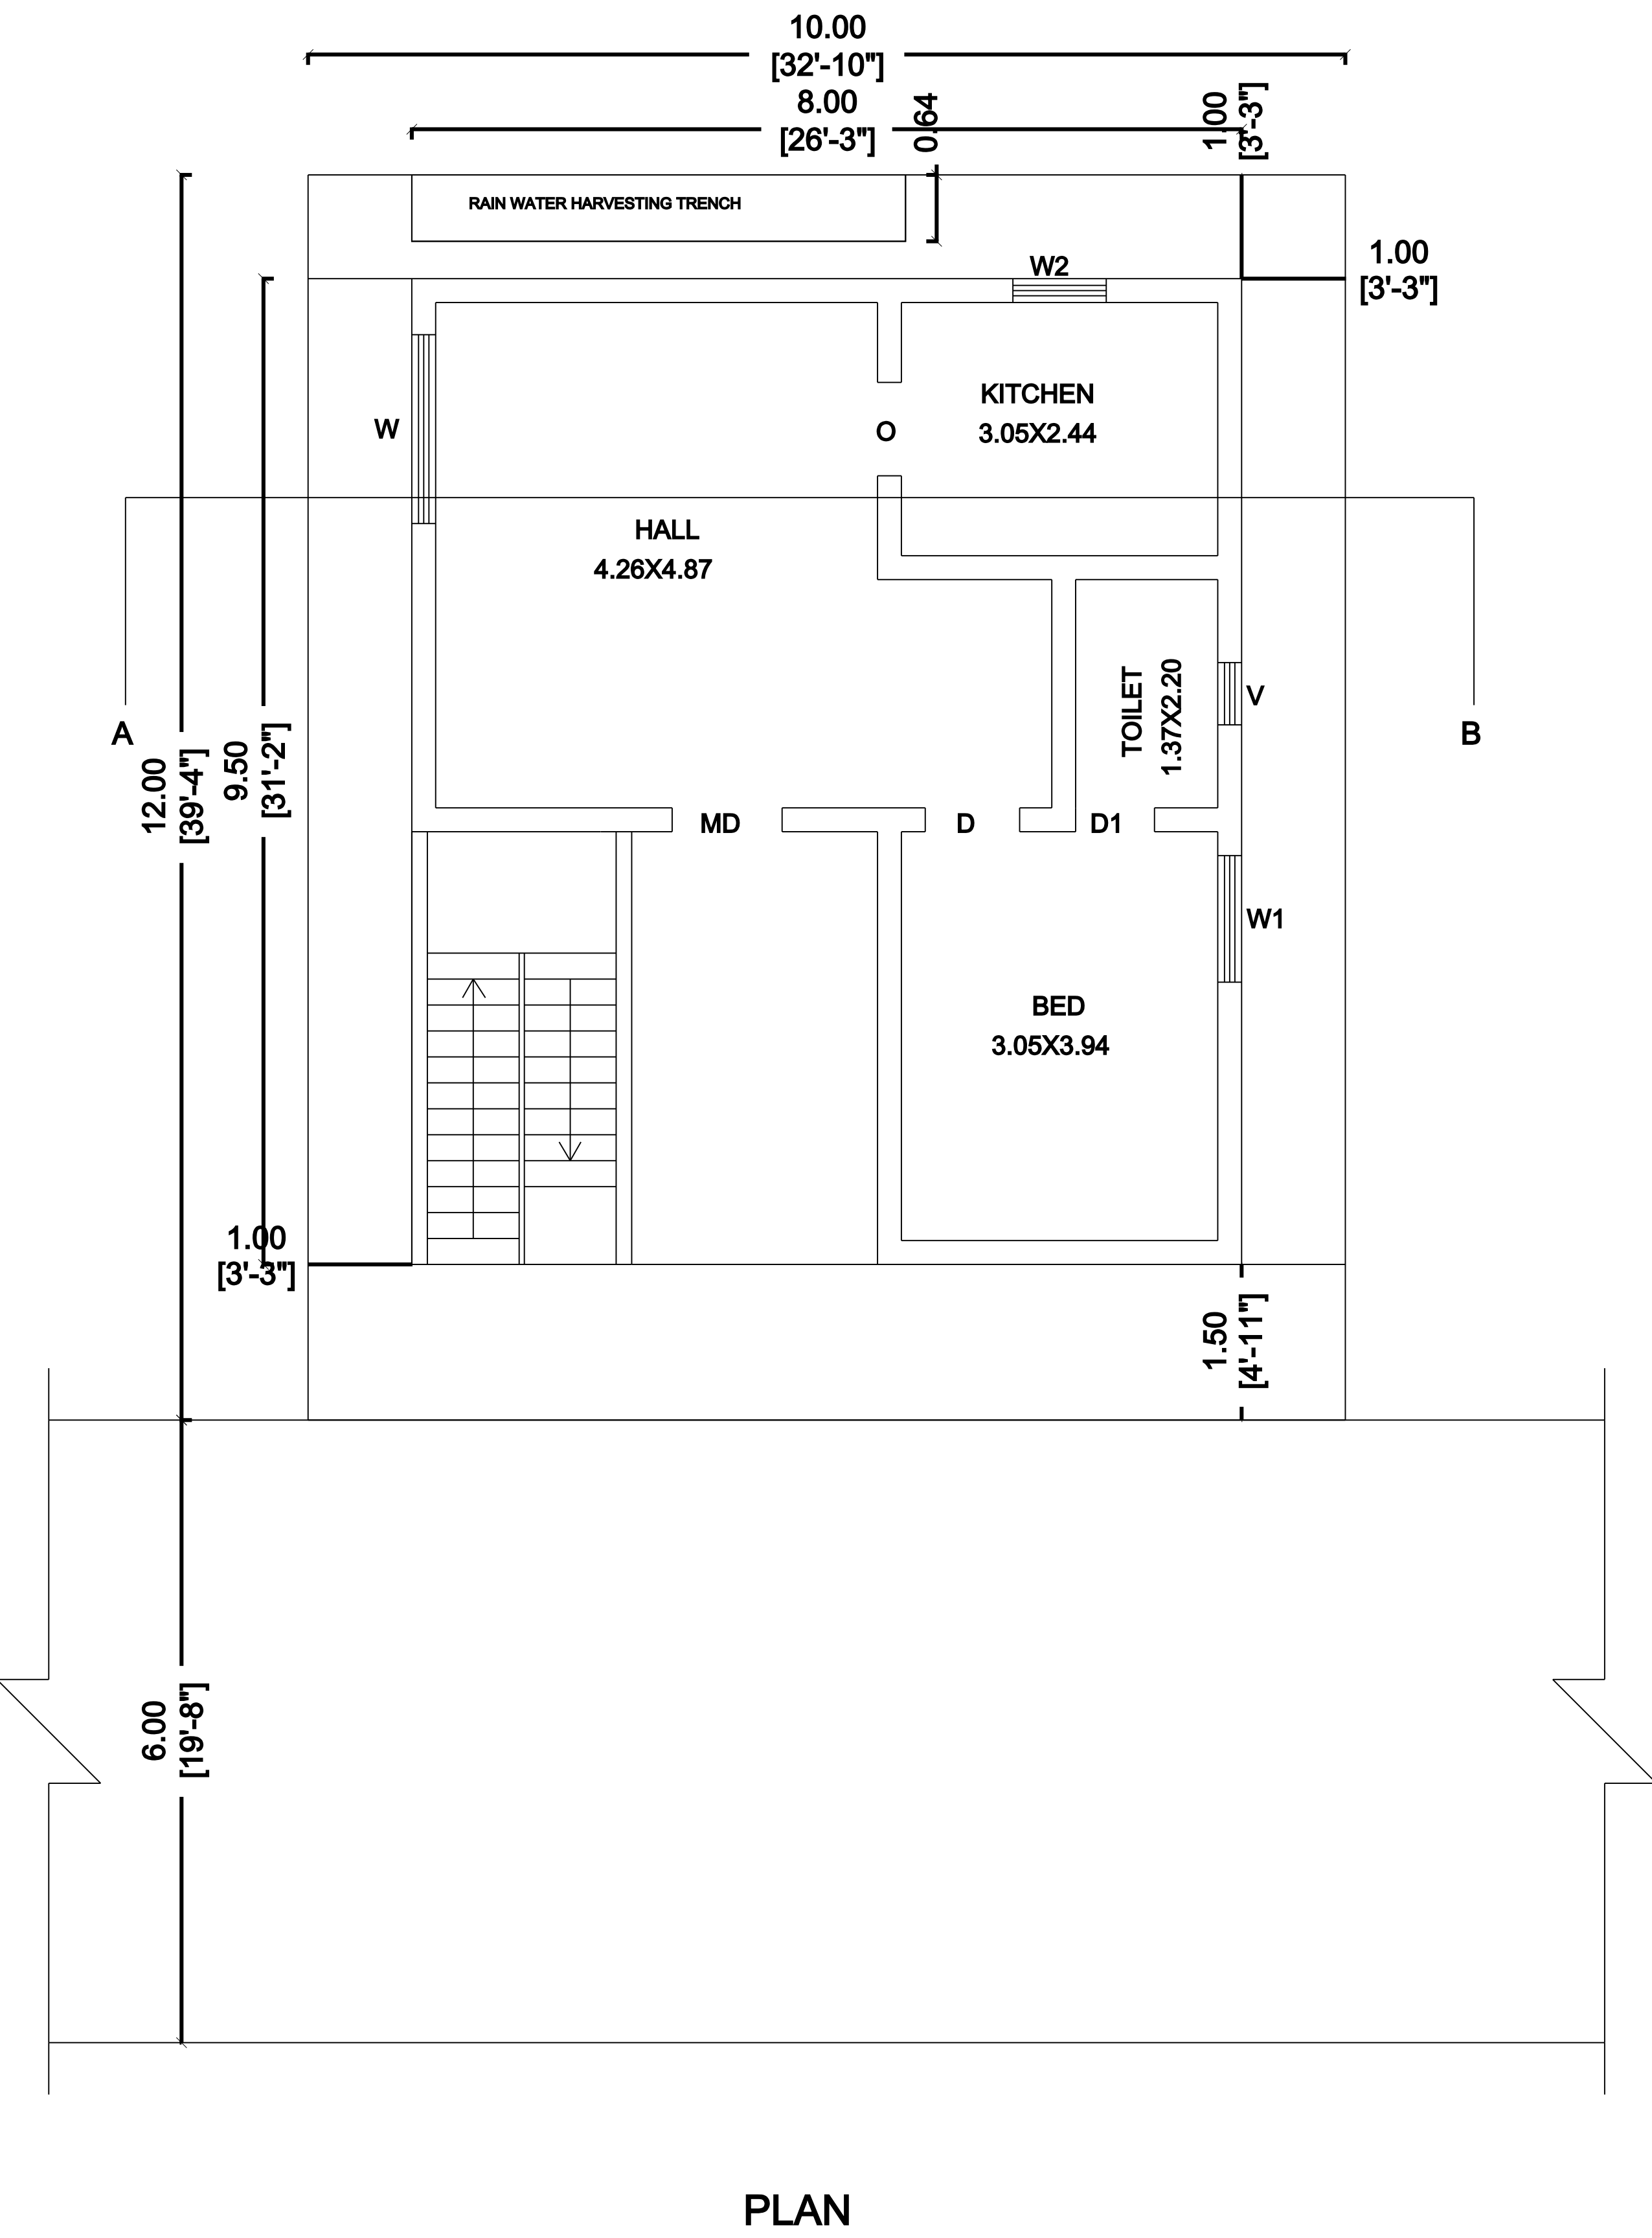


PLAN SHOWING THE PROPOSED CONSTRUCTION OF R.C.C ROOF RESIDENTIAL BUILDING IN SF NO: 183(OLD), 318/10A(NEW),
PATTA NO: 934, WARD NO: 9, AT PUDUSAMPALLI, VEERAKKALPUDUR TOWN PANCHAYAT, METTUR TALUK, SALEM DISTRICT.

APPLICANT'S NAME: Mr. E.YUVARAJ, S/O Mr. EKAMBARAM.

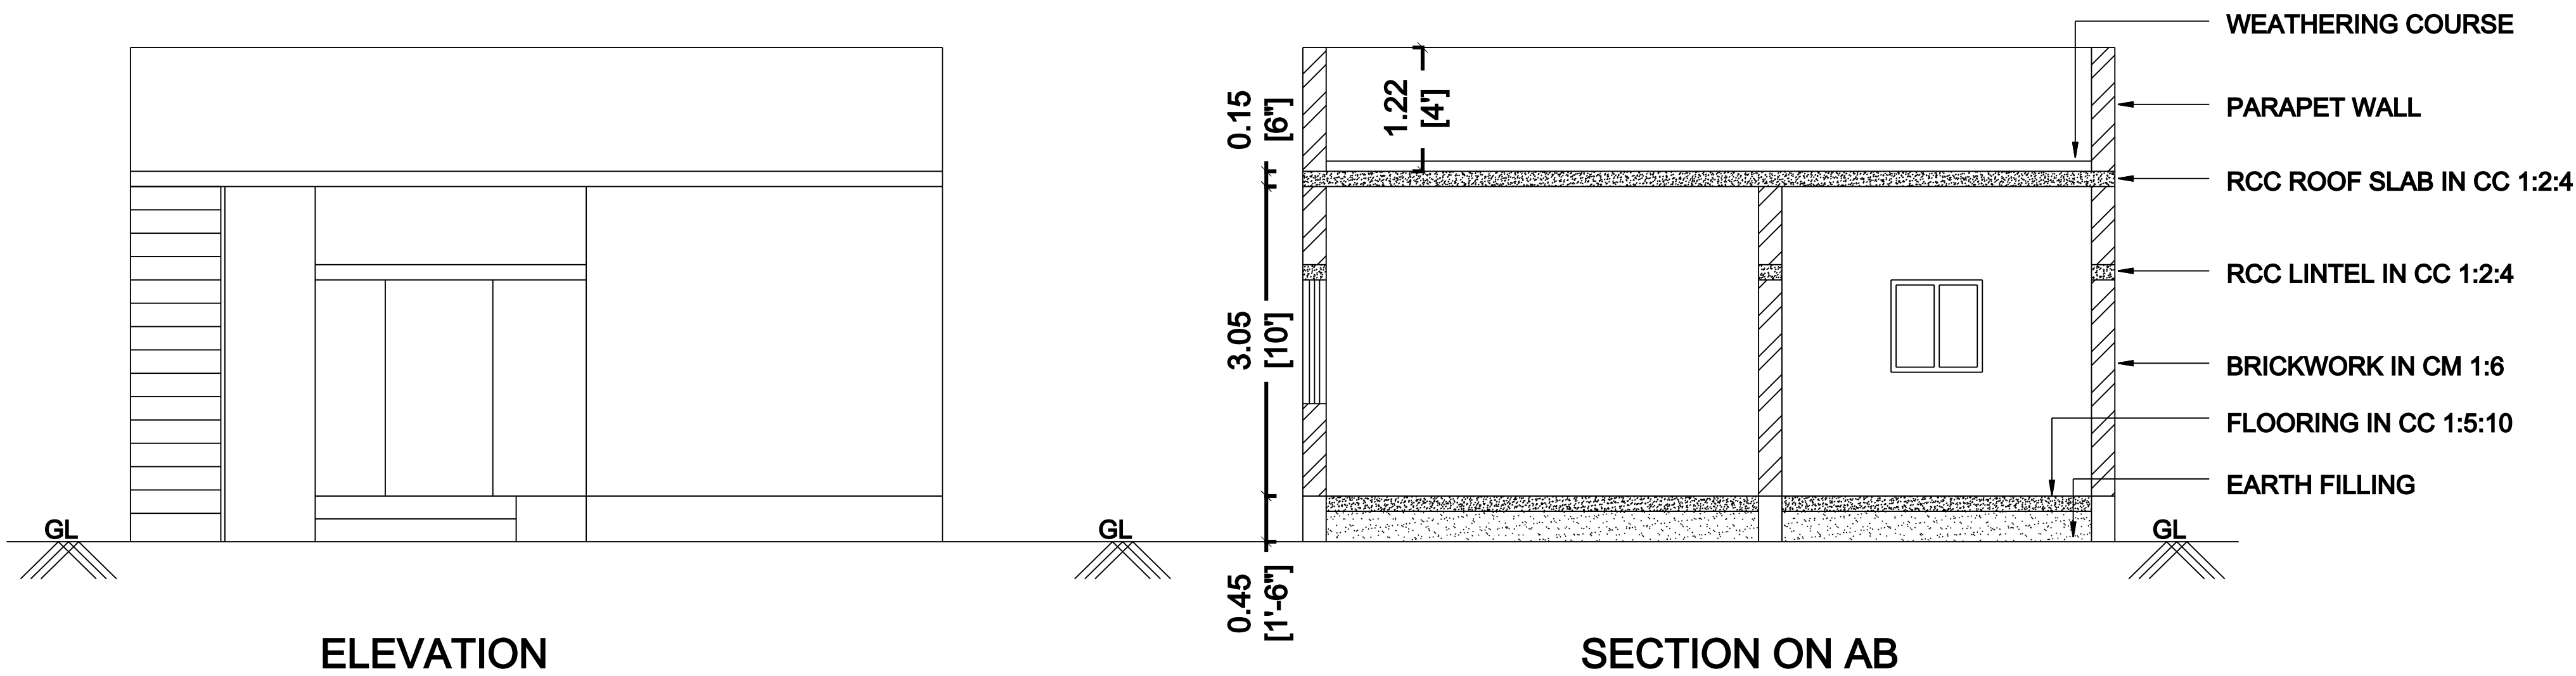

OFFICE USE

SCALE 1:100

ALL DIMENSIONS ARE IN METRES

SCHEDULE OF JOINERIES

MD	MAIN DOOR	1.06 X 2.13
D	DOOR	0.91 X 2.13
D1	DOOR	0.76 X 2.13
O	OPEN	0.91 X 2.13
W	WINDOW	1.82 X 1.21
W1	WINDOW	1.21 X 1.21
W2	WINDOW	0.91 X 1.21
V	VENT	0.60 X 0.60

AREA STATEMENT	AREA IN SQ.M	AREA IN SQ.FT
AREA OF THE SITE	121.51	1308.00
PLINTH AREA	76.00	818.05
CARPET AREA	47.75	513.97

FSI : 818.05 / 1308.00 = 0.62

APPLICANT

S. J. J. J.

ENGINEER

D. Anandraj
Dr. D. ANANDRAJ, B.E.,
Licensed Building Surveyor
Gonur, Mettur Dam-04
Salem Dt.