






PLAN SHOWING THE MANGALORE TILED ROOF EXISTING BUILDING TO BE DEMOLISHING AFTER PROPOSED CONSTRUCTION OF R.C.C ROOF

RESIDENTIAL BUILDING FOR DOOR No:11/27, OLD S.F.No:123/7, NEW S.F.No:340/10A, OLD WARD No:11, NEW WARD No:12, AT PADIKKAL STREET,

NANGAVALLI VILLAGE, NANGAVALLI TOWN PANCHAYAT, METTUR TALUK AND SALEM DISTRICT.

APPLICANT: Mr.A.RANJITH S/o.Mr.K.ARUMUGAM.

SCALE 1:100

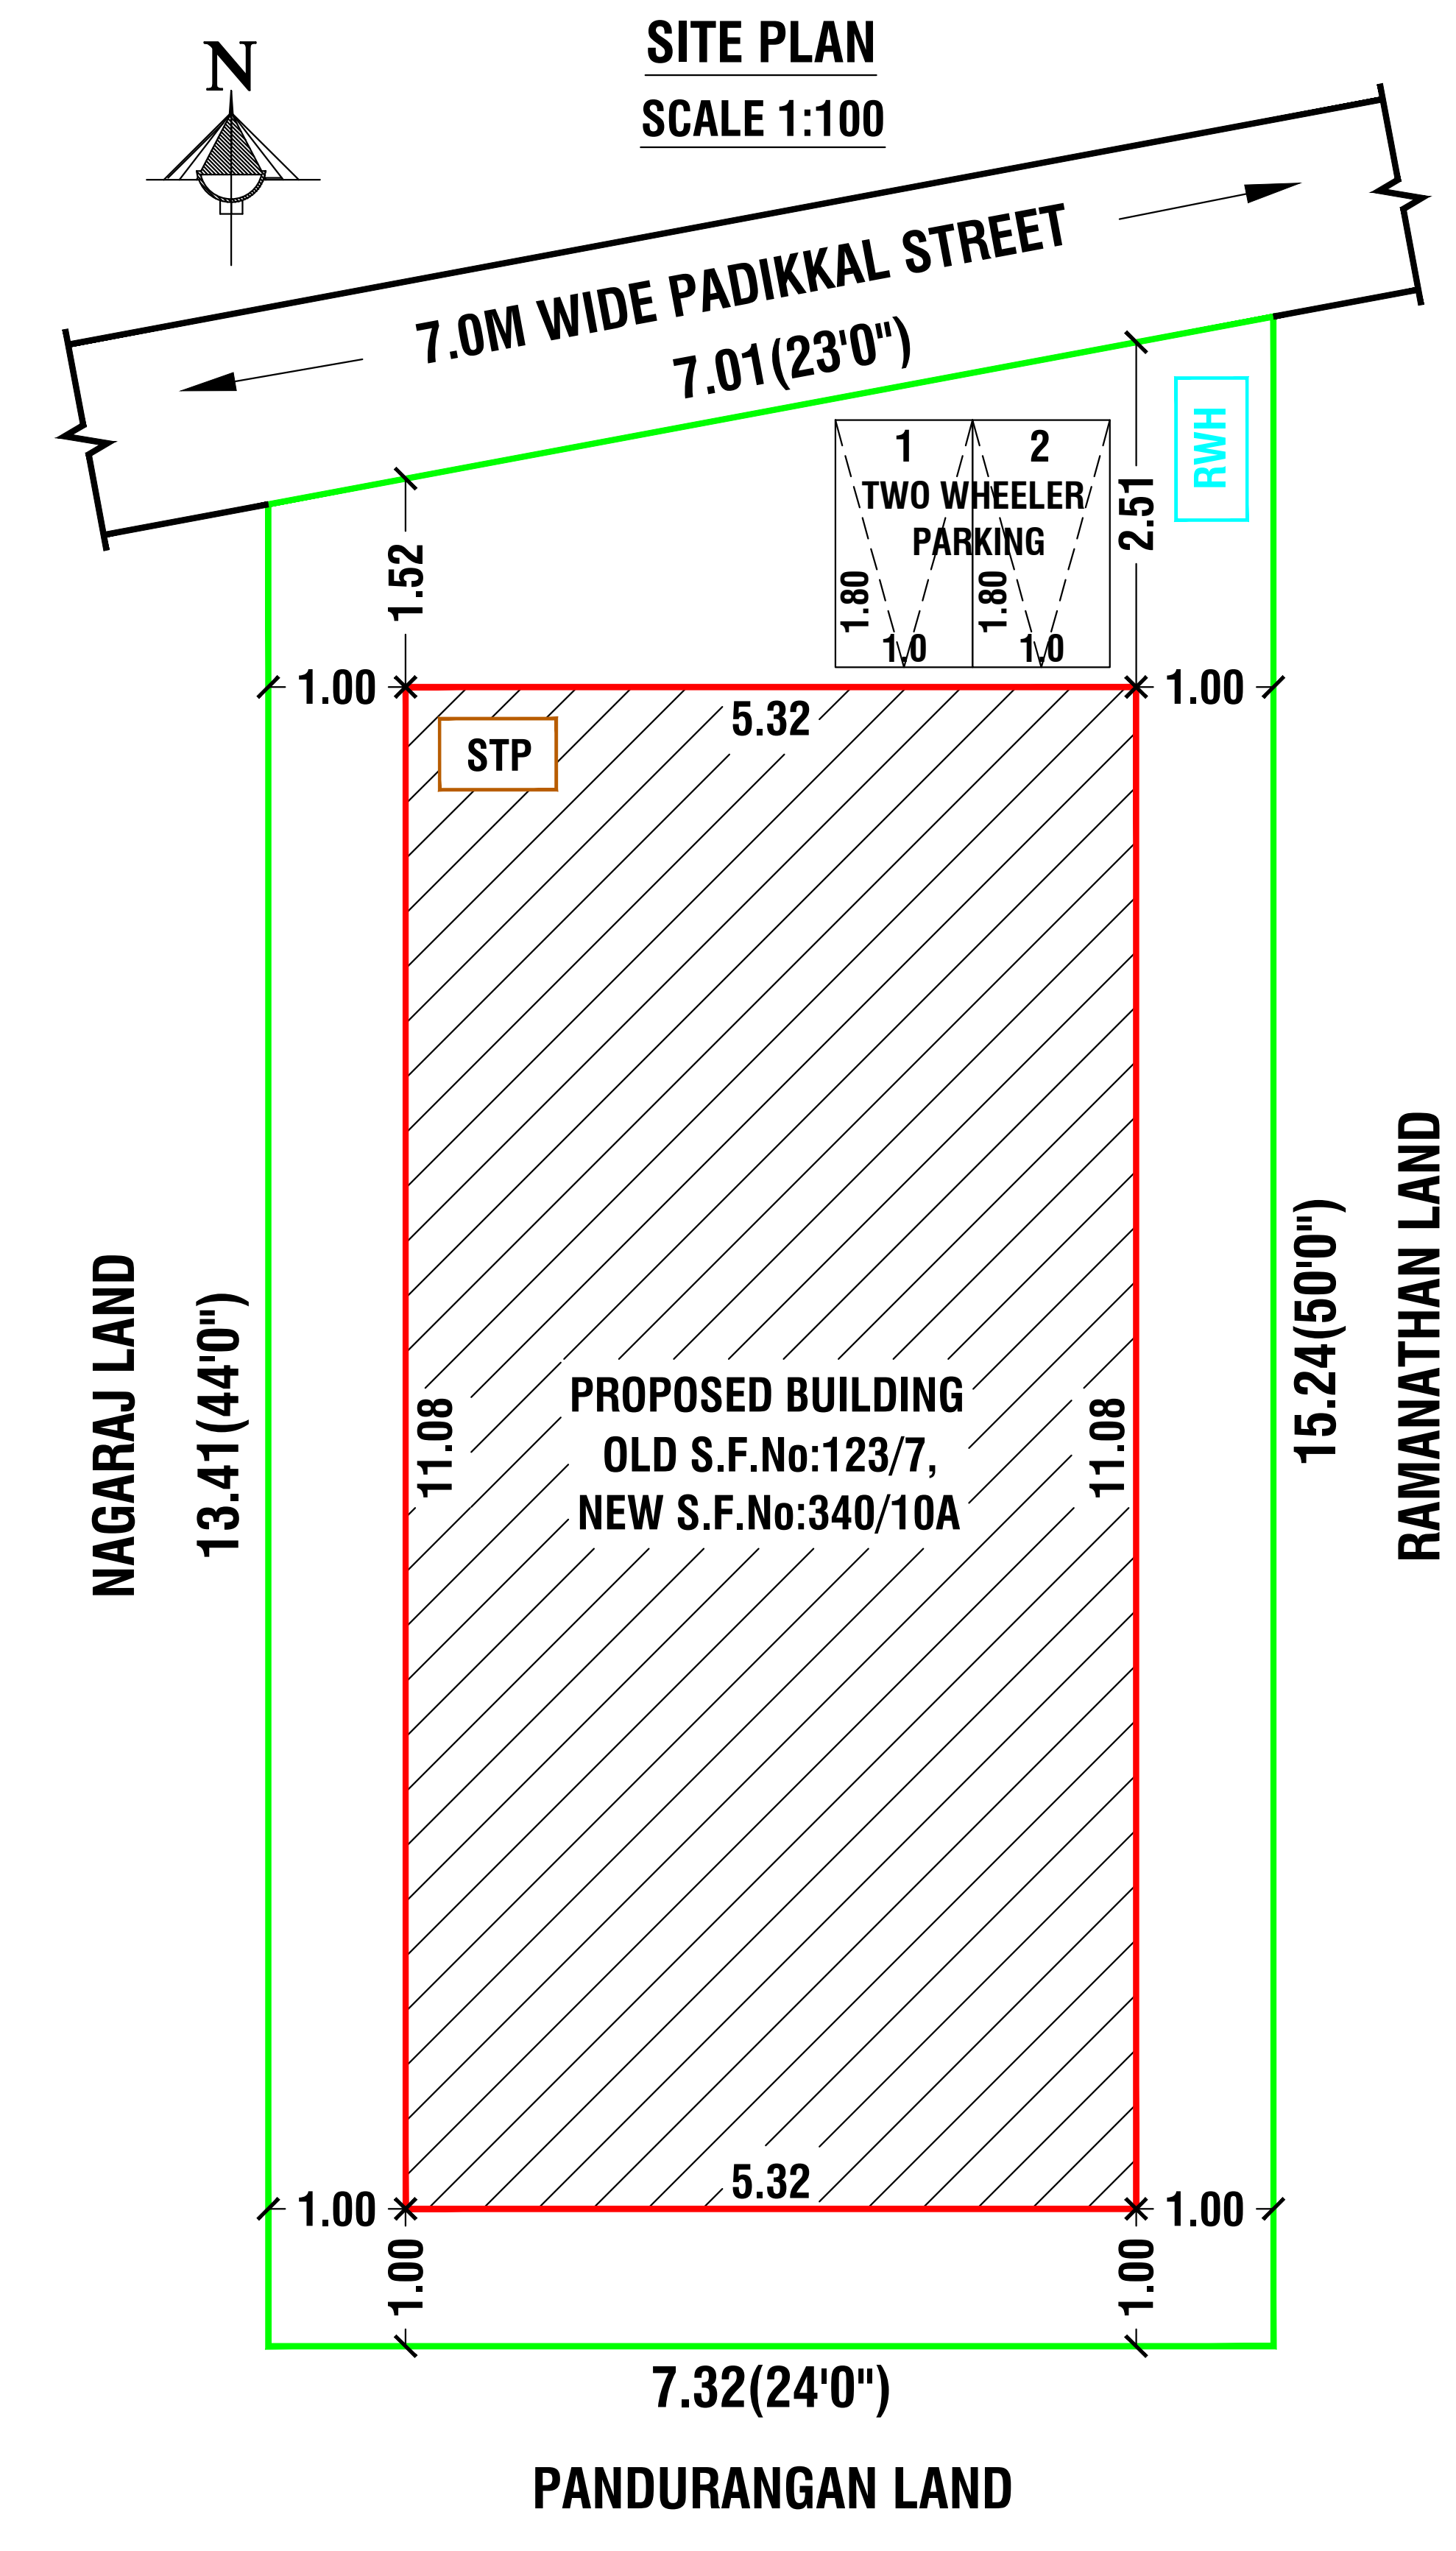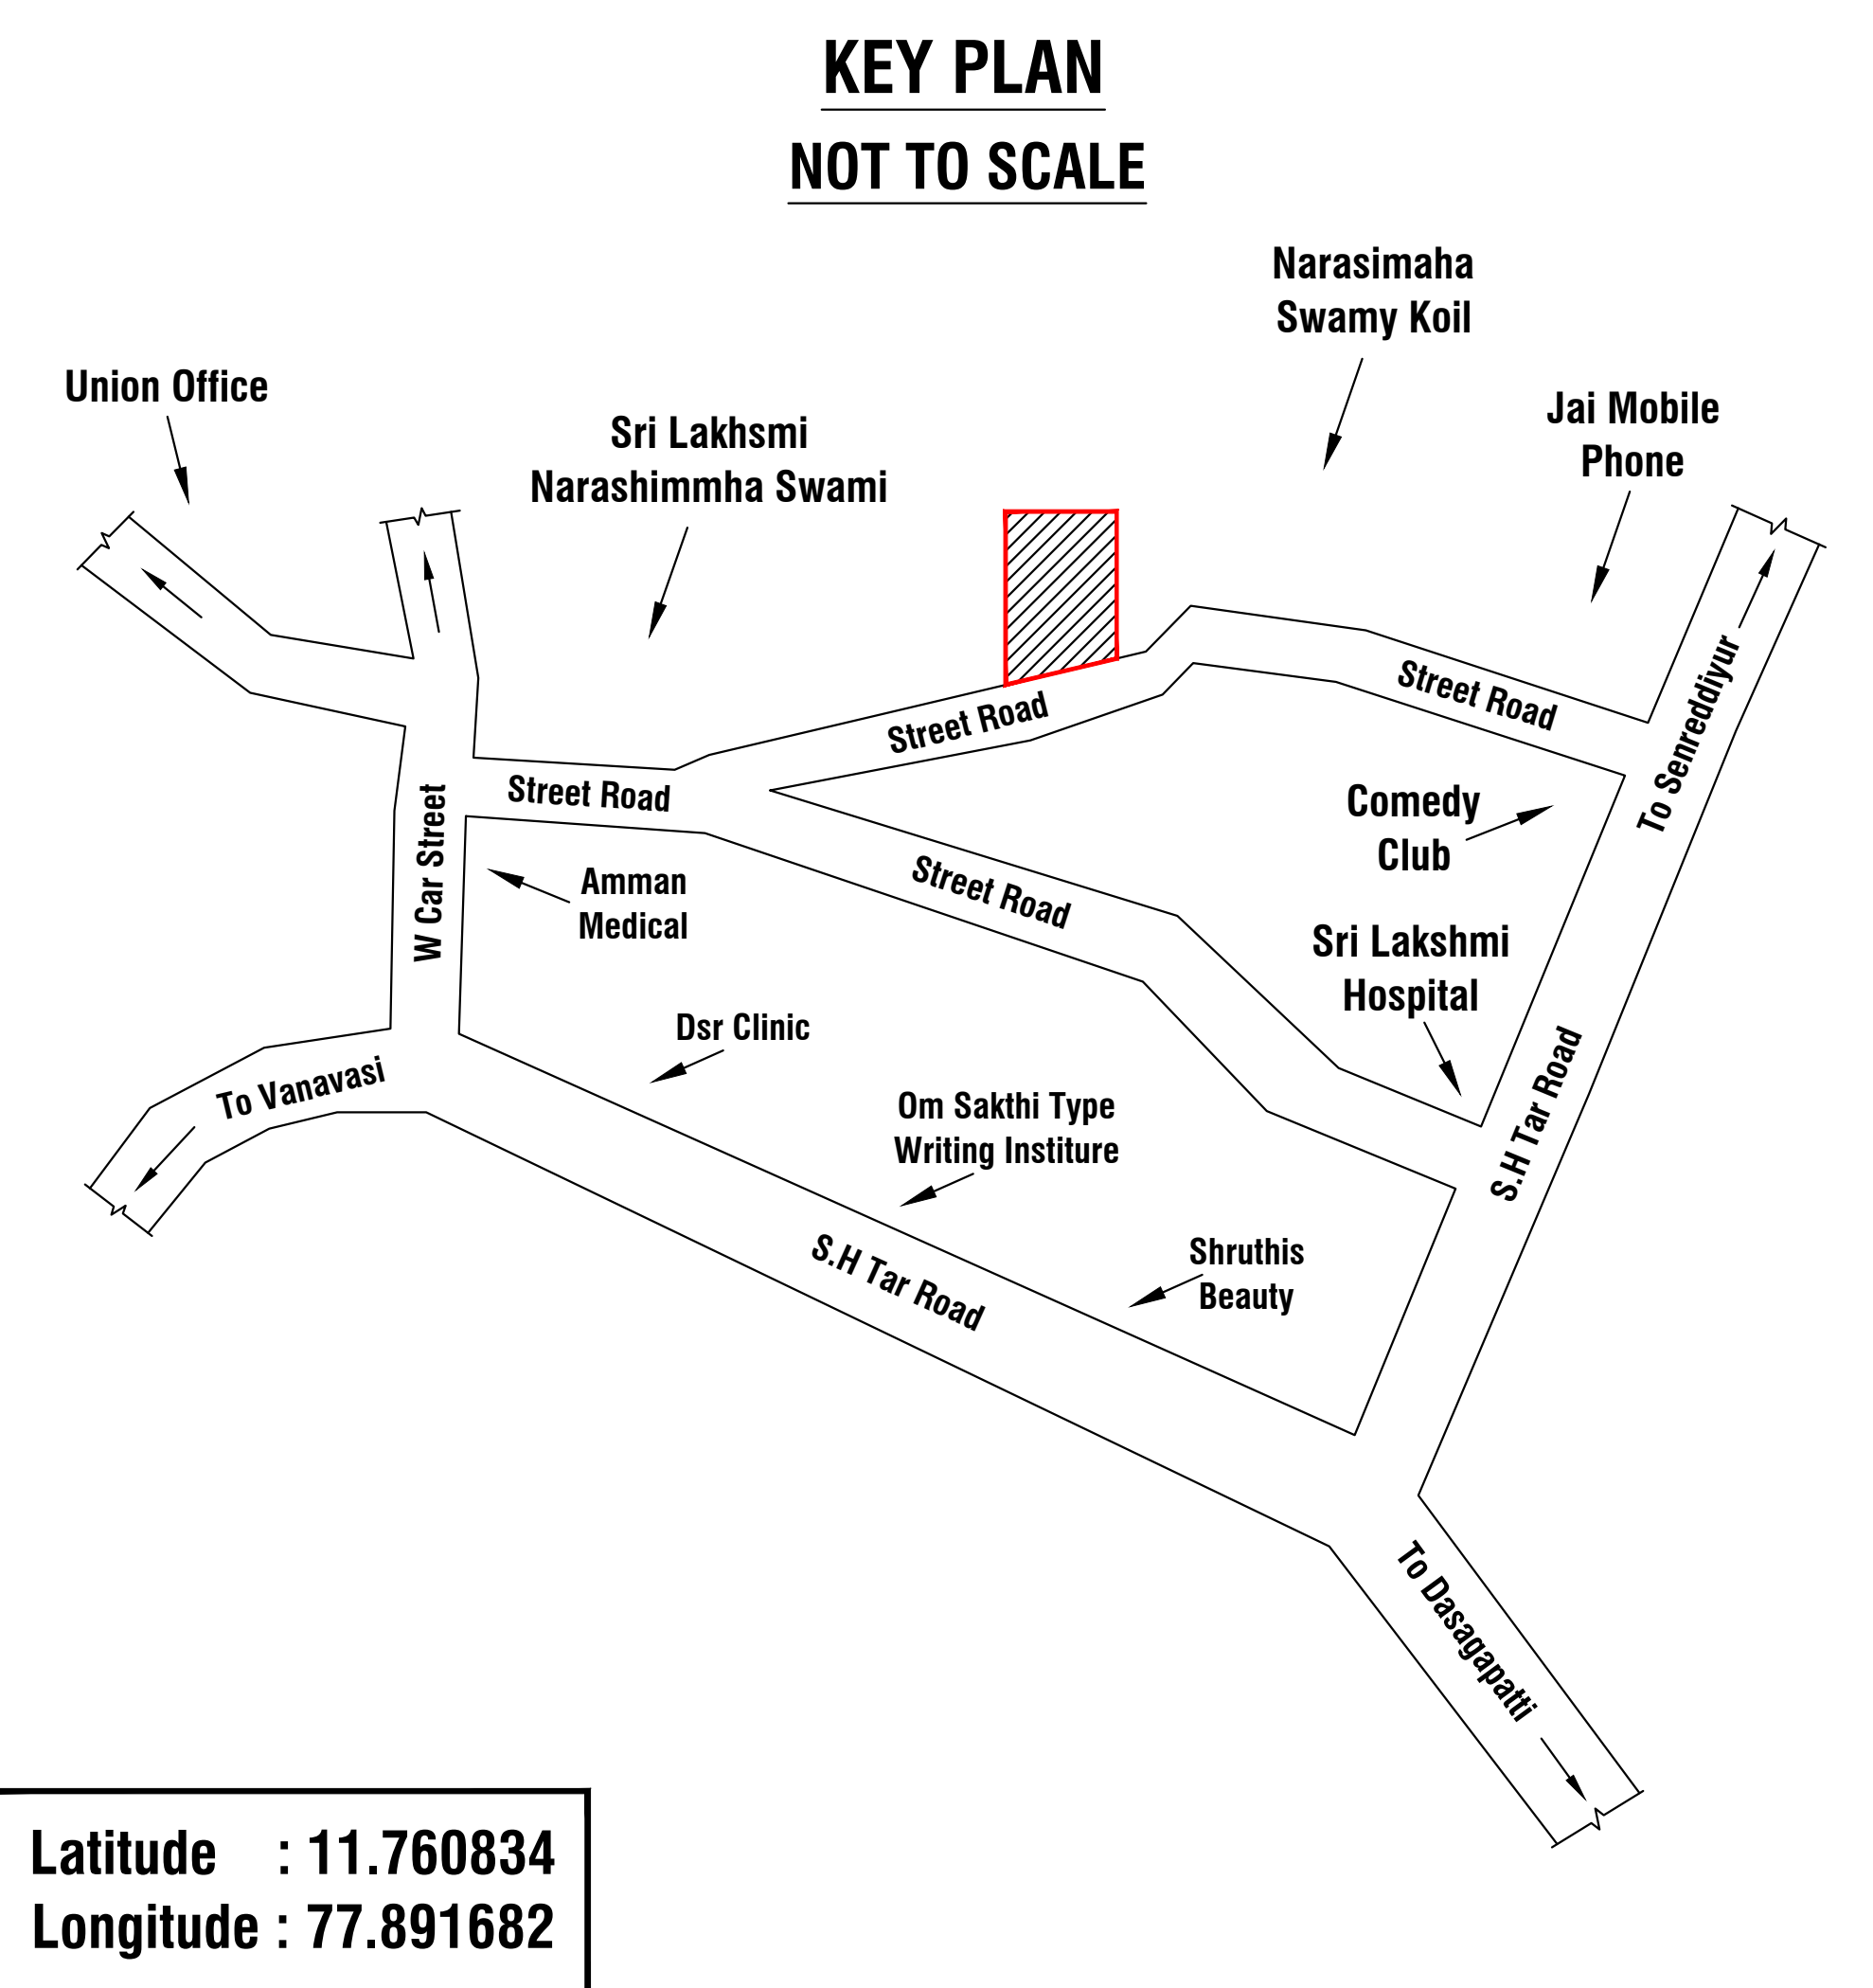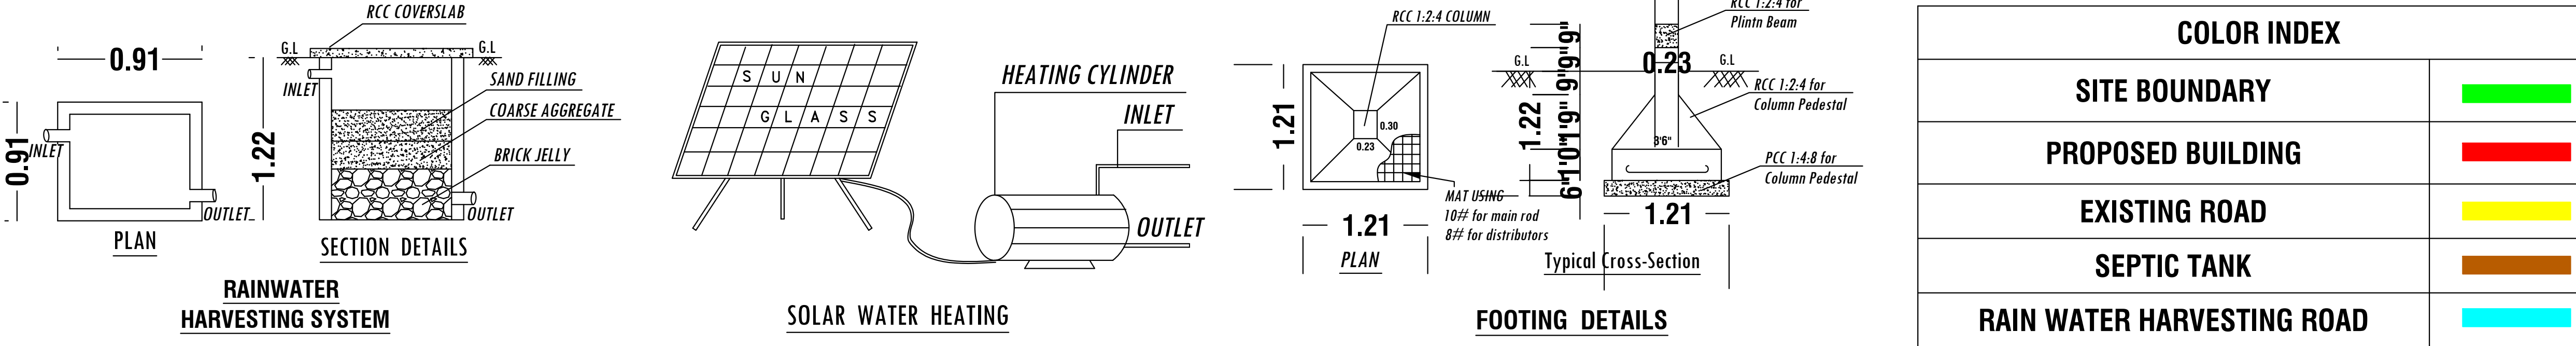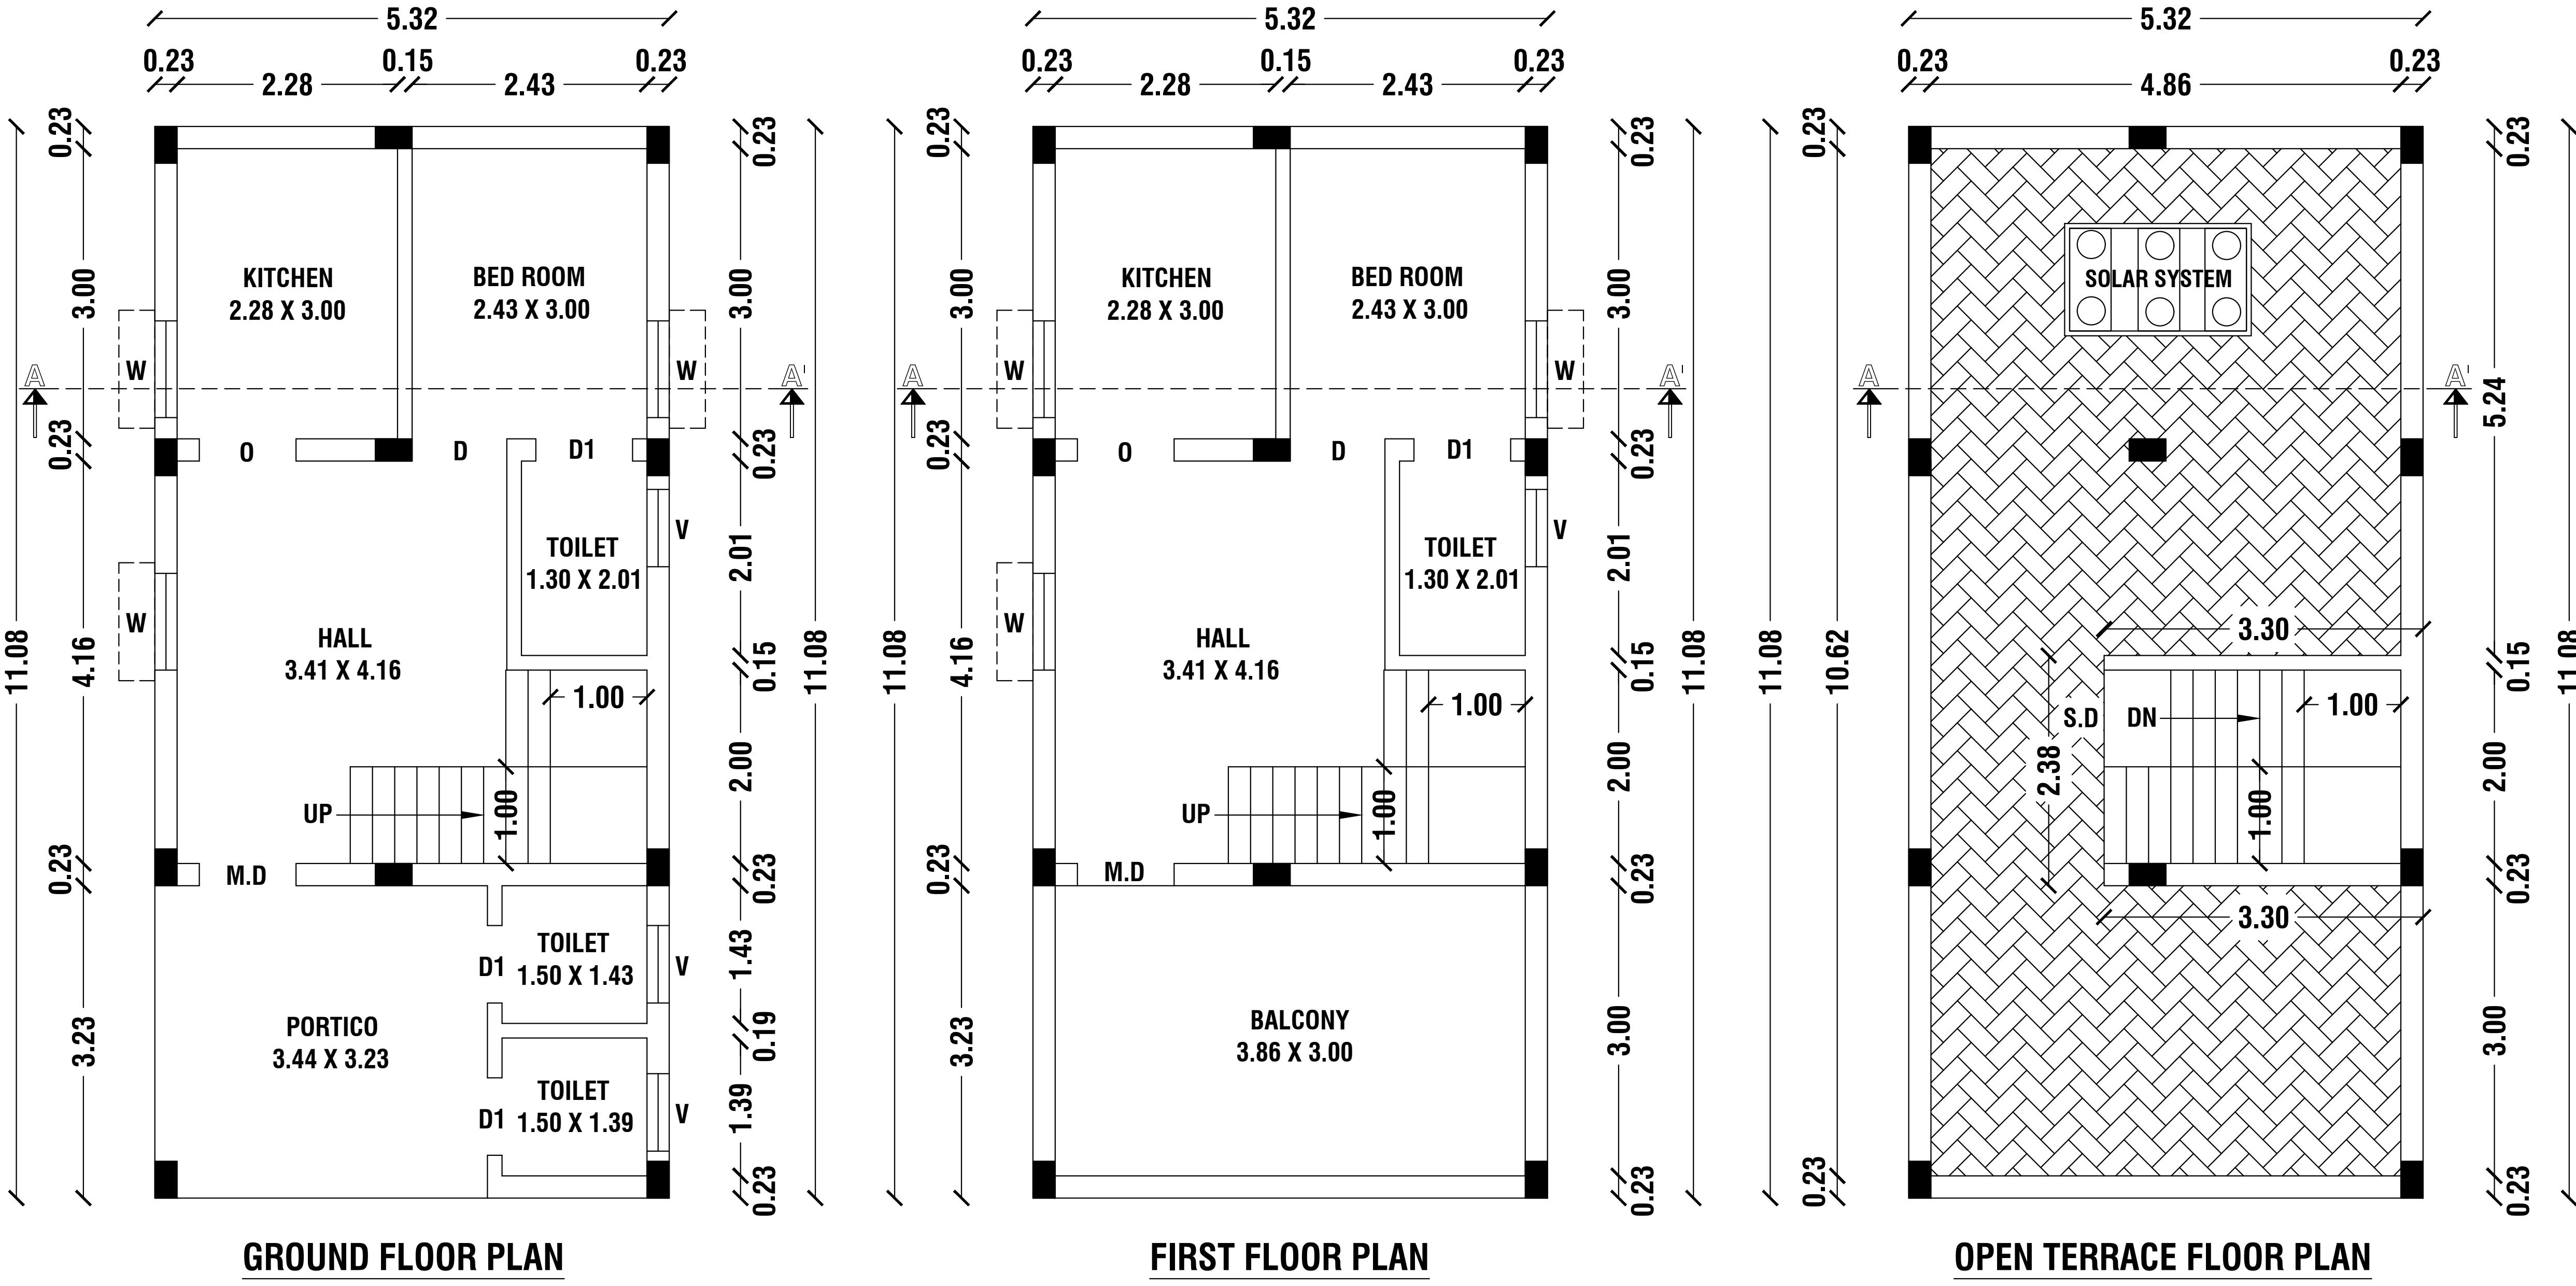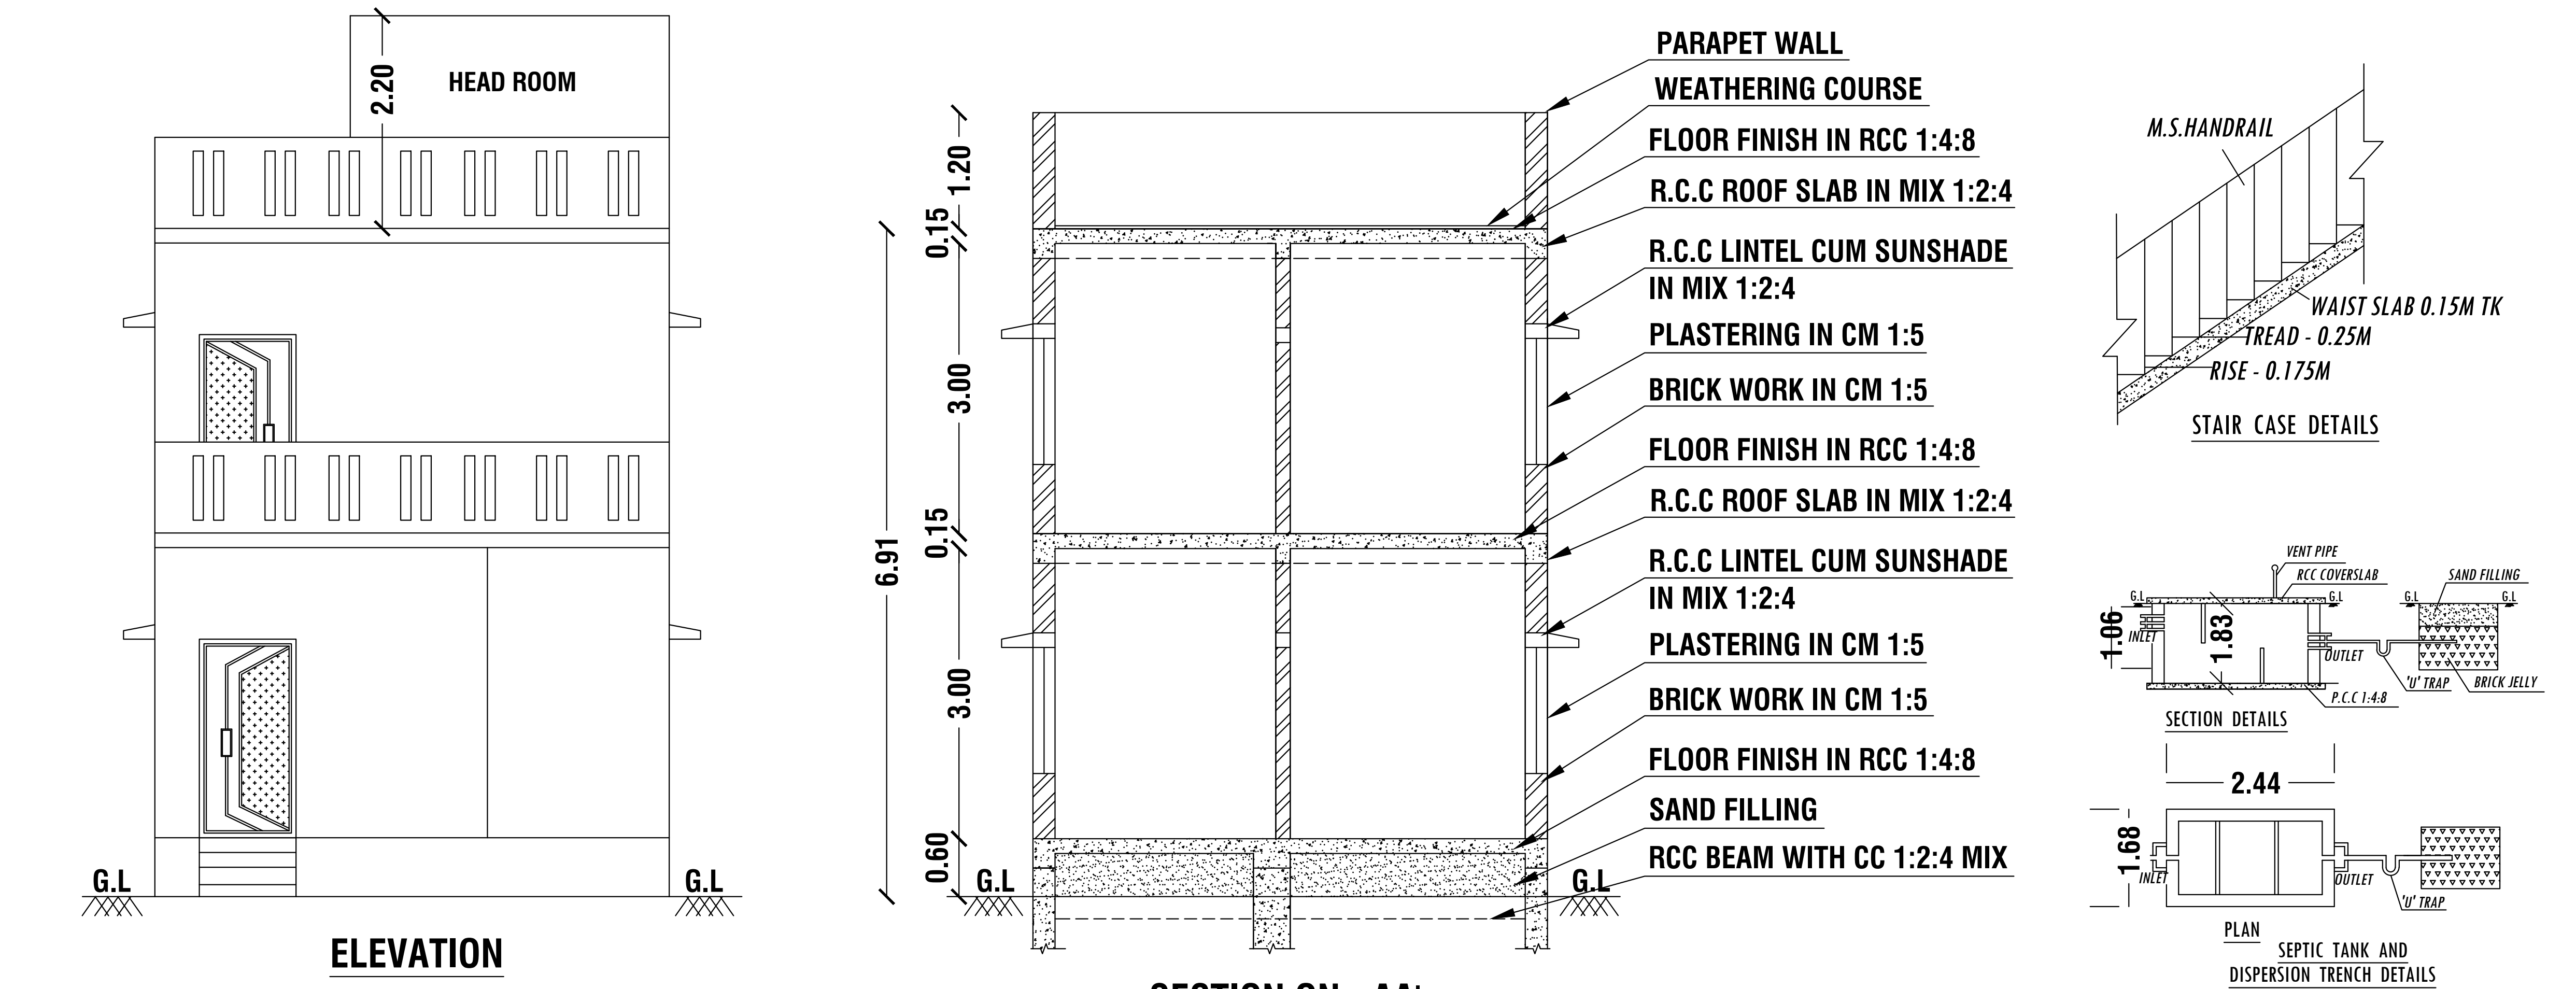

NOTES				
ALL THE DOORS AND WINDOWS ARE OUTSIDE OPENING.				
WASTE WATER WILL BE USED FOR GARDEN PURPOSE				
ALL DIMENSIONS ARE IN FEET AND METRES				
SCHEDULE OF JOINERIES		WIDTH	HEIGHT	AREA IN Sq.Mt
M.D	MAIN DOOR	1.00	2.13	2.13
D	DOOR	0.91	2.10	1.91
D1	DOOR	0.76	2.10	1.60
S.D	STEEL DOOR	0.91	2.10	1.91
W	WINDOW	0.90	1.14	1.03
O	OPEN	0.91	2.10	1.91
V	VENTILATOR	0.80	0.60	0.48
AREA DETAILS				
PLR / FMB, Document & As At Site Area		103.13 Sq.Mt	1110.0 Sq.Ft	
PARTICULARS	Total Buildup Area Sq.Mt	Non FSI Area Sq.Mt	Total Buildup Area Sq.Ft	
PRO.GROUND FLOOR	58.95	-	634.54	
PRO.FIRST FLOOR	58.95	-	634.54	
PRO.HEAD ROOM	7.85	-	84.50	
TOTAL AREA	125.75	-	1353.58	
FSI DETAILS:-				
$\frac{\text{Total All Floor Area}}{\text{Total Land Area}}$		$= \frac{117.90}{103.13} =$	FSI = 1.143	
Parking Details				
Particulars		Provided in Nos.		
Car Parking		-		
Two Wheeler Parking		2		
OFFICE USE				
TECHNICAL APPROVAL				
Online Application No:SWP/BPA/0090565/2023				
Technical approval issued.				
This Document is Digitally Data Singed by				
"EXECUTIVE OFFICER OF NANGAVALLI VILLAGE,				
NANGAVALLI TOWN PANCHAYAT,				
METTUR TALUK & SALEM DISTRICT".				
So any Seal or Sign is Necessary.				
APPLICANT				
Mr.A.RANJITH S/o.Mr.K.ARUMUGAM.				
REGISTERED ENGINEER				
P. G. G. G.				
Er.P.GOPID.ARCH.,				
LICENSED BUILDING SURVEYOR &				
CONSULTING ARCHITECTURE,				
VASUTU PLANING AND CONSTRUCTION				
HASHNI BUILDERS,				
#6/75, VEERAKKAL (P.O),METTUR (T.K)				
SALEM (D.T) -636454, CELL:9025053864				
E.Mail : palanisamysapari@gmail.com				