


PLAN SHOWING THE PROPOSED CONSTRUCTION OF RCC TERRACE ROOFED GROUND, FIRST & SECOND FLOOR RESIDENTIAL BUILDING IN SURVEY NO:17/8J, 18/1C26 SAKTHI GARDEN PHASE - 3, PLOT NO:13, VAZHAPADI TOWN PANCHAYAT LIMIT, VAZHAPADI (T.K), SALEM (D.T).

APPLICANT : R SILAMBARASAN S/O RAJENDRAN

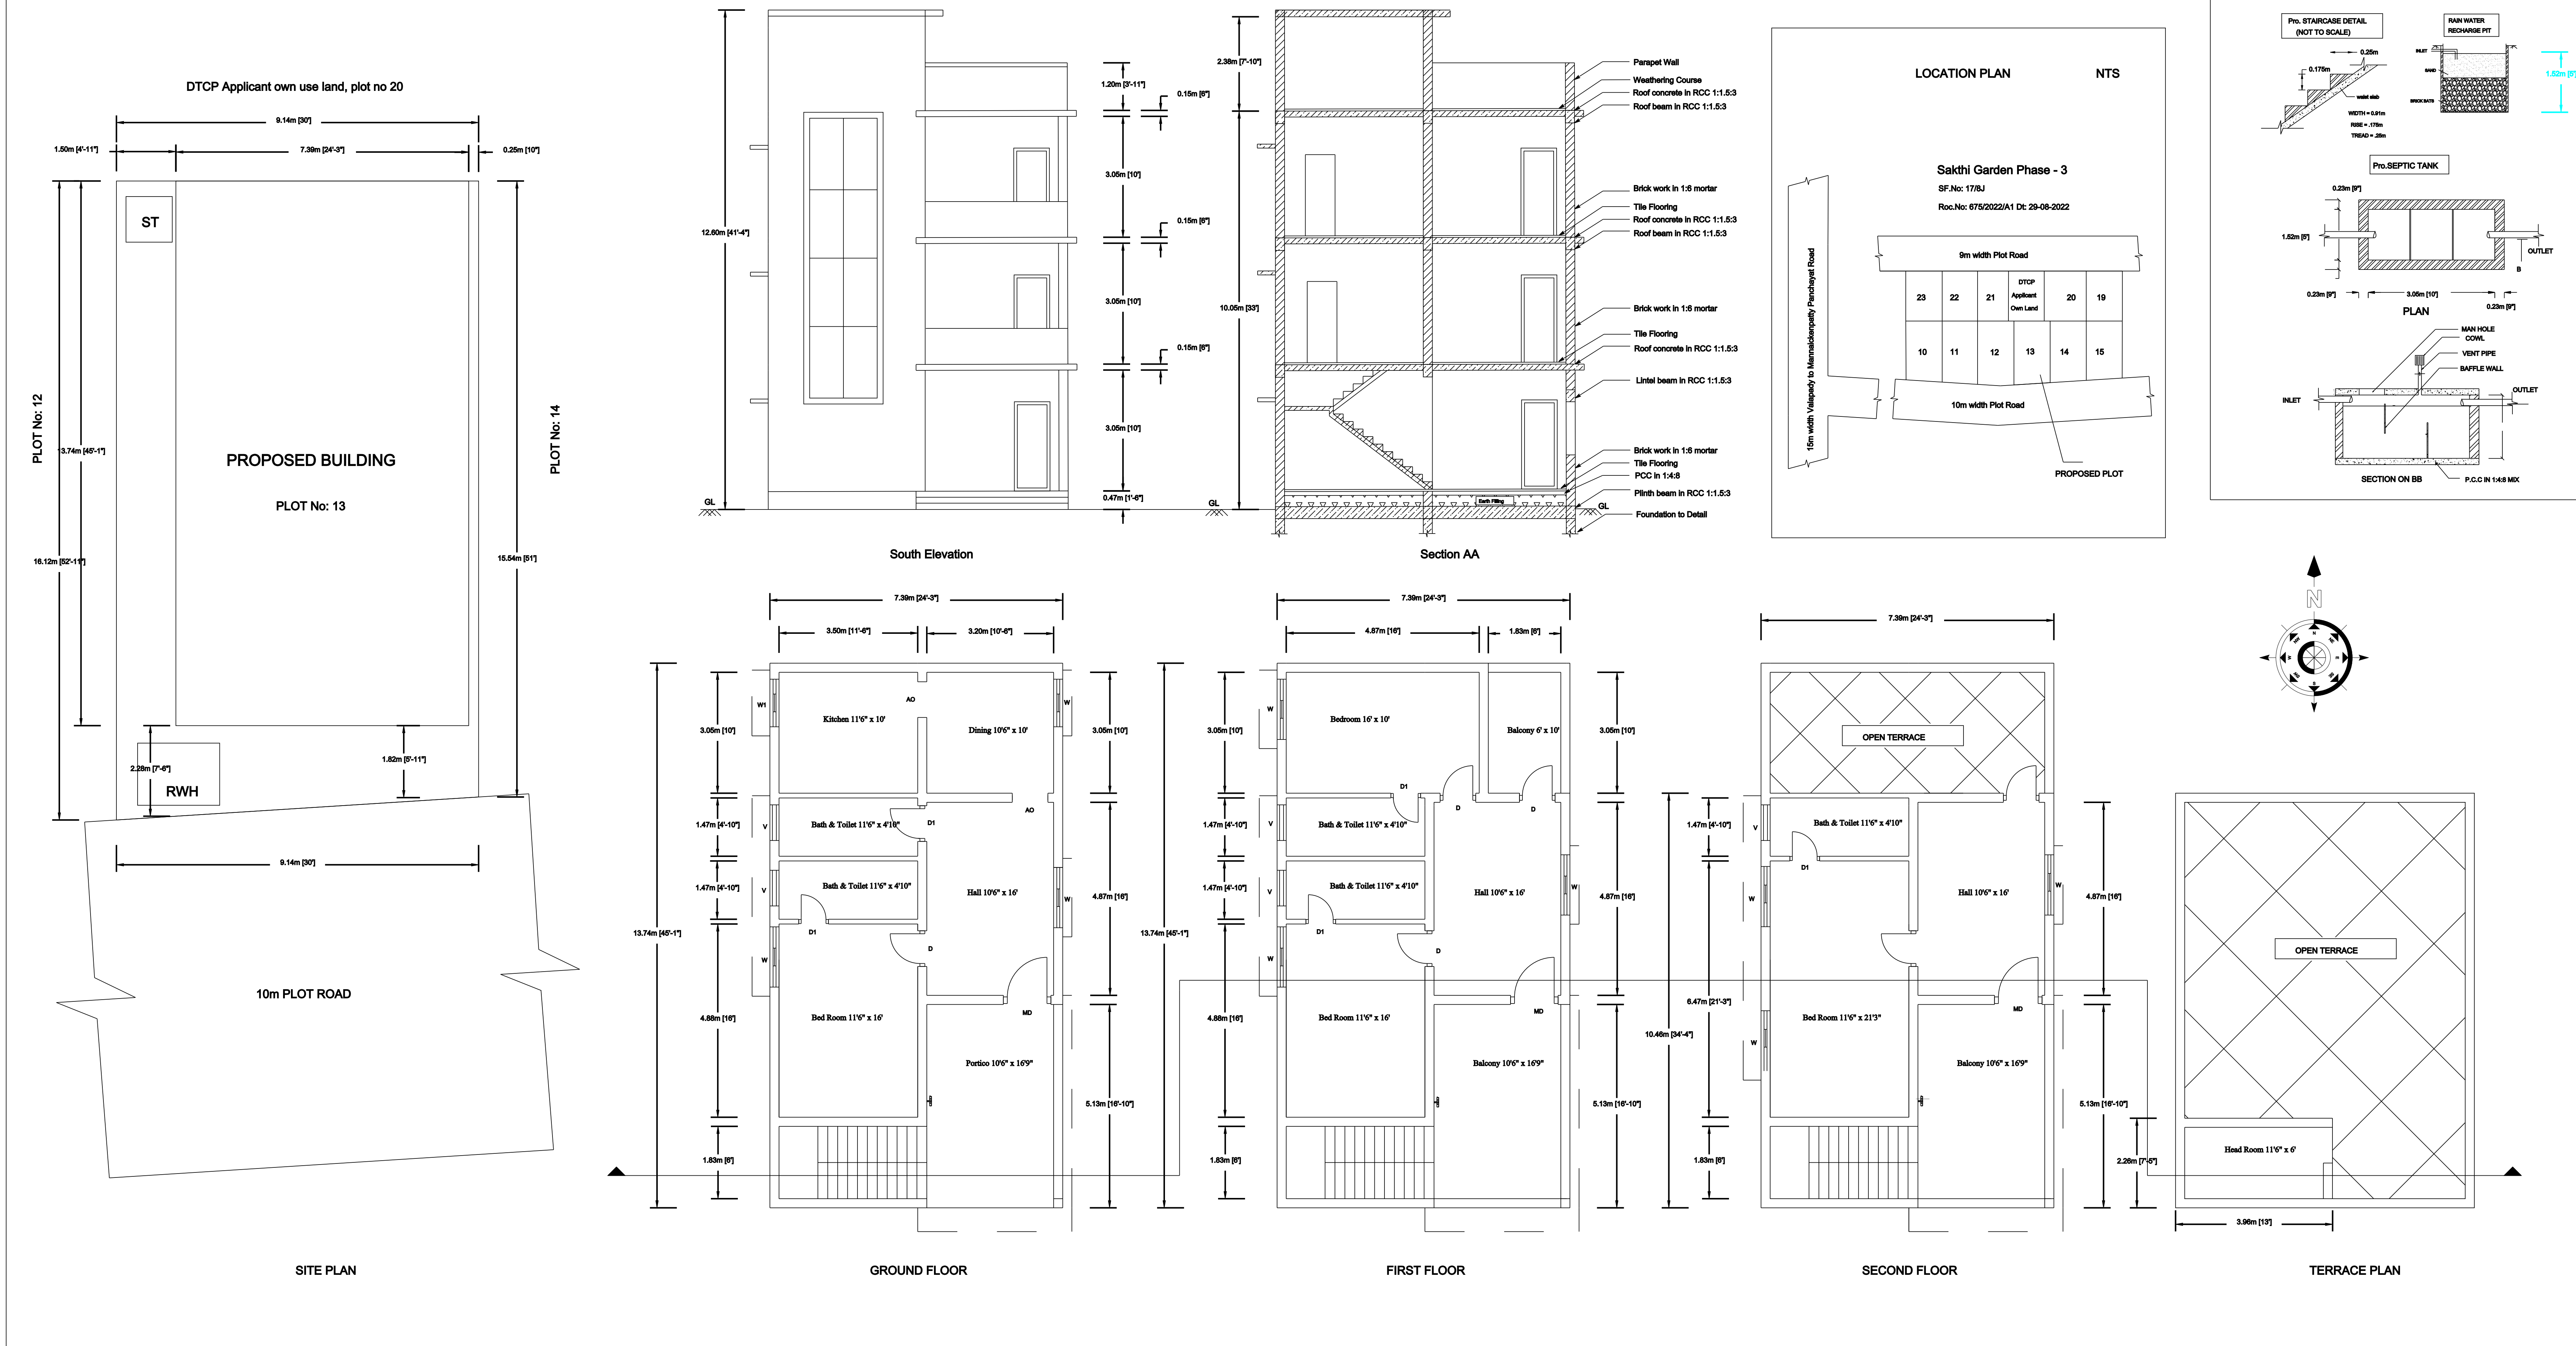

OFFICE USE SPACE:

JOINERY DETAILS			
S.No	DESCRIPTION	FEET	METER
1	MD - MAIN DOOR	3'6" X 7	1.06 X 2.13
2	D - DOOR	3' X 7'	0.91 X 2.13
3	D 1 - DOOR	2'6" X 7'	0.76 X 2.13
4	W - WINDOW	5' X 5'	1.52 X 1.52
5	W1 - WINDOW	4' X 4'	1.21 X 1.21
6	AO - ARCH OPEN	3' X 7'	0.91 X 2.13
7	V - VENTILATOR	3' X 3'	0.91 X 0.91
8	ST - SEPTIC TANK	8' X 8'	2.44 X 2.44
AREA STATEMENT			
S.No	DESCRIPTION	SQ.FT	SQ.M
1	AREA OF SITE (AS PER DEED)	1560	144.93
2	AREA OF GROUND FLOOR	1093	101.54
3	AREA OF FIRST FLOOR	1093	101.54
4	AREA OF SECOND FLOOR	832.5	77.30
5	TOTAL FSI AREA	3018.5	280.38
6	NON FSI AREA (Head room)	97.5	8.95
7	AREA OF OPEN	467	43.39
8	PROVIDED FSI	1.93	
Boundary Shown ☐			
Proposed Shown ☐			
Road Shown ☐			
APPLICANT:-			
[R SILAMBARASAN]			
ENGINEER:-			
[R ARUNPANDIYAN]			