


PLAN SHOWING THE PROPOSED CONSTRUCTION OF R.C.C ROOF GROUND FLOOR COMMERCIAL BUILDING SF.NO:126/13T,
AT WARD NO:3,PATTA NO:1672,UDIYARPALLAYAM, THAMMAMPATTY TOWN PANCHAYATH,GANGAVALLI TALUK,SALEM DISTRICT.
S.GEETHASARWATHI W/O SANMUGAM

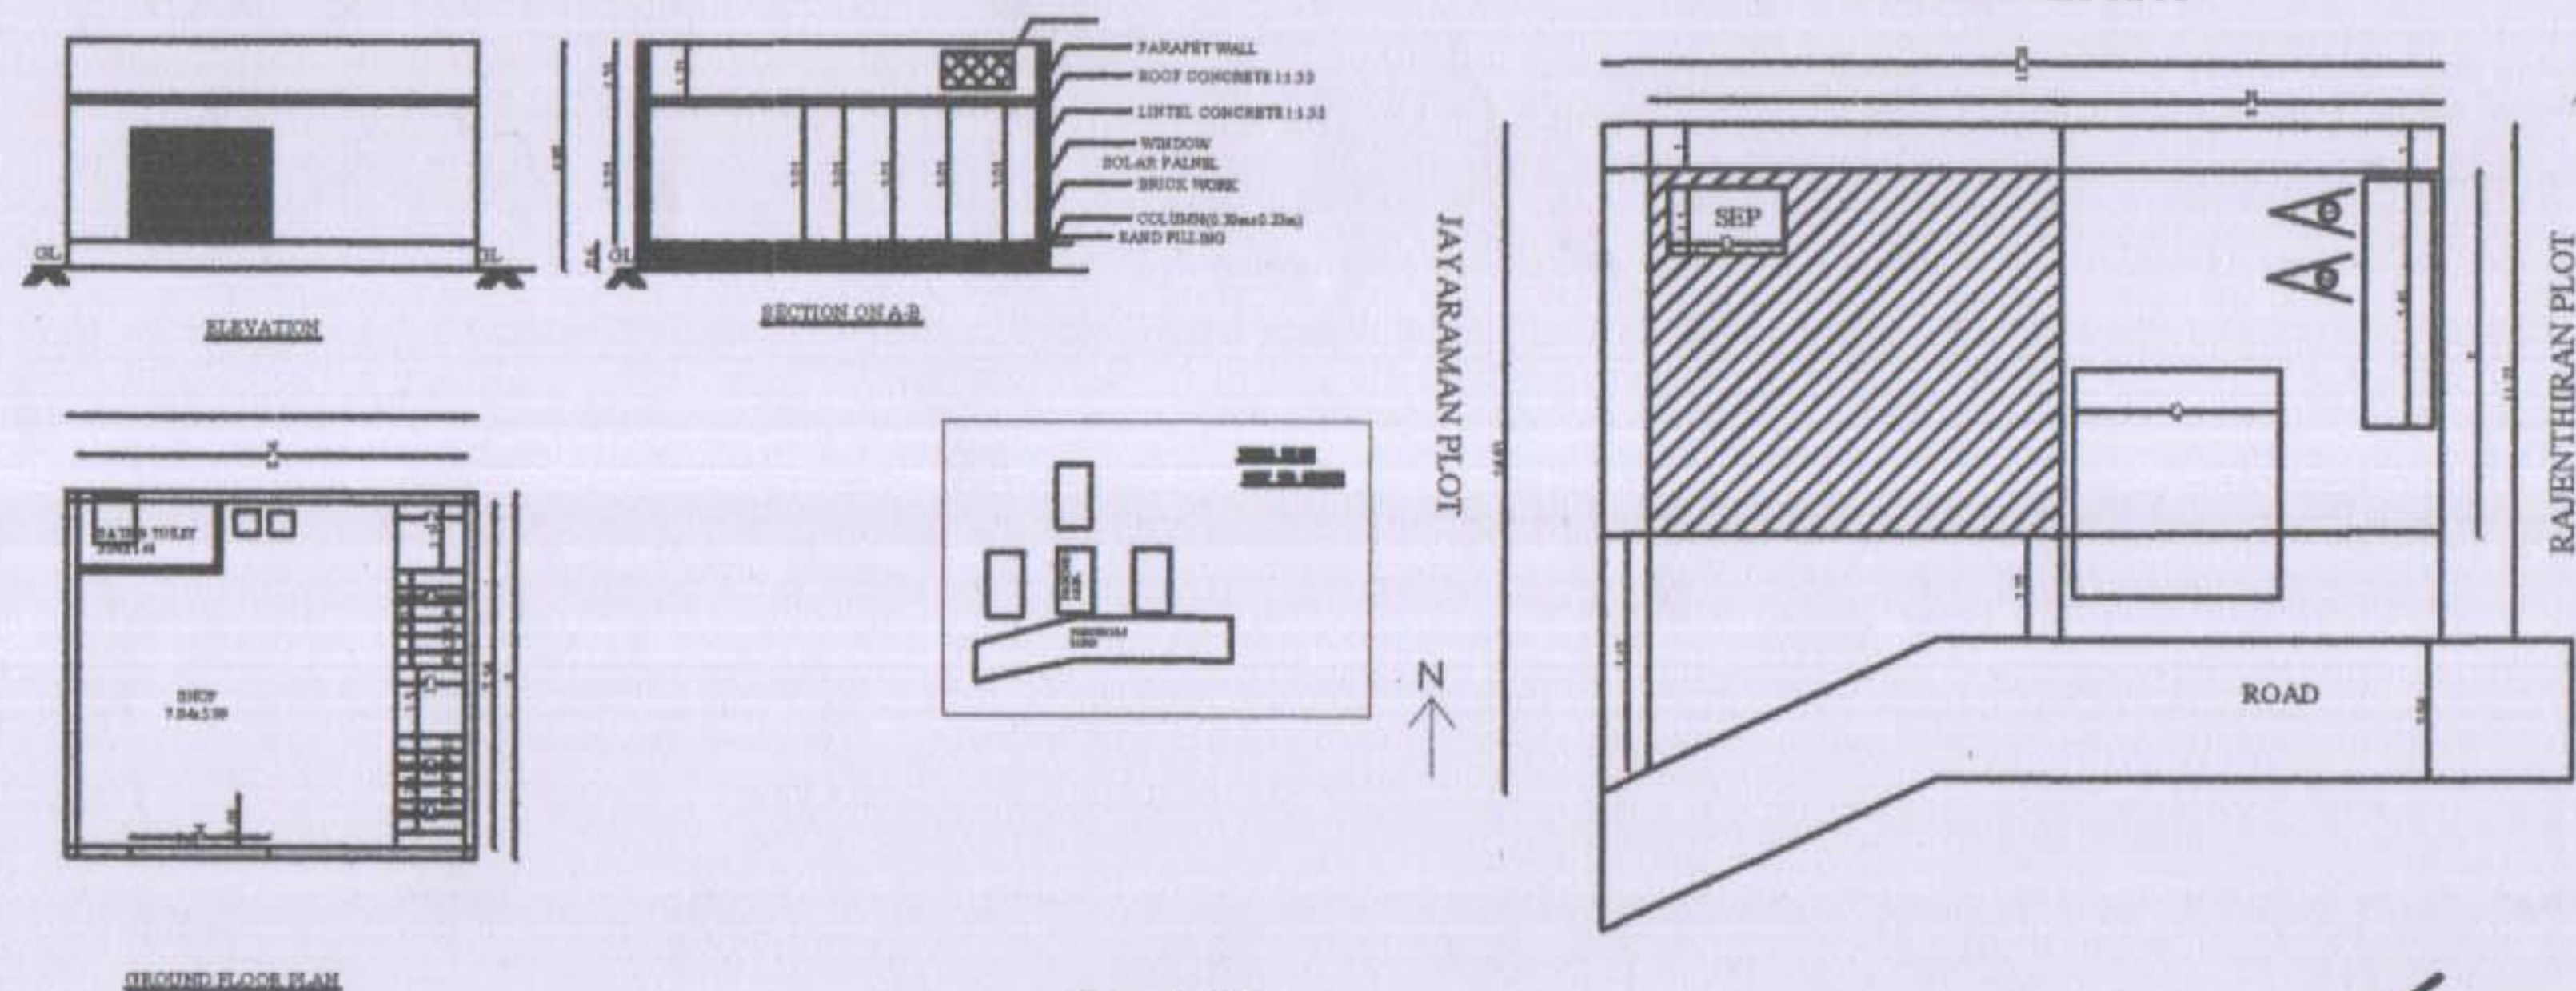

LEGEND

DISTRICT OF FILE NO. 30064/2014

APPLICATION NO. 4

DATE 23.11.2014

PARKING DETAILS

DESCRIPTION	REQUIRED	PROVIDED
CAR PARKING SPACE	0	0
TWO WHEELER PARKING SPACE	1	2

F.S.I = $72 / 236.72 = 0.30$

PLOT COVERAGE = $\frac{72}{236.72} \times 100 = 30.41\%$


ALL DIMENSION ARE METER
SCALE 1:100

SCHEDULE OF WINDOWS

MD-MAIN DOOR	1.07 X 2.13M
D-DOOR	0.91 X 2.13M
D3-DOOR	0.76 X 2.13M
W-WINDOW	1.21 X 1.21M
W5-WINDOW	1.52 X 1.52M
V-VENTILATOR	0.91 X 0.91

- Notes**
1. Waste water used for kitchen garden purpose
 2. Solar water heater to be provided
 3. Exhaust fan used for kitchen
 4. Rain water storage tank to be provided
 5. Septic tank dispersion trench to be provided
 6. Enclosing compound to maintain 7% of 7500 Sq. Mts.


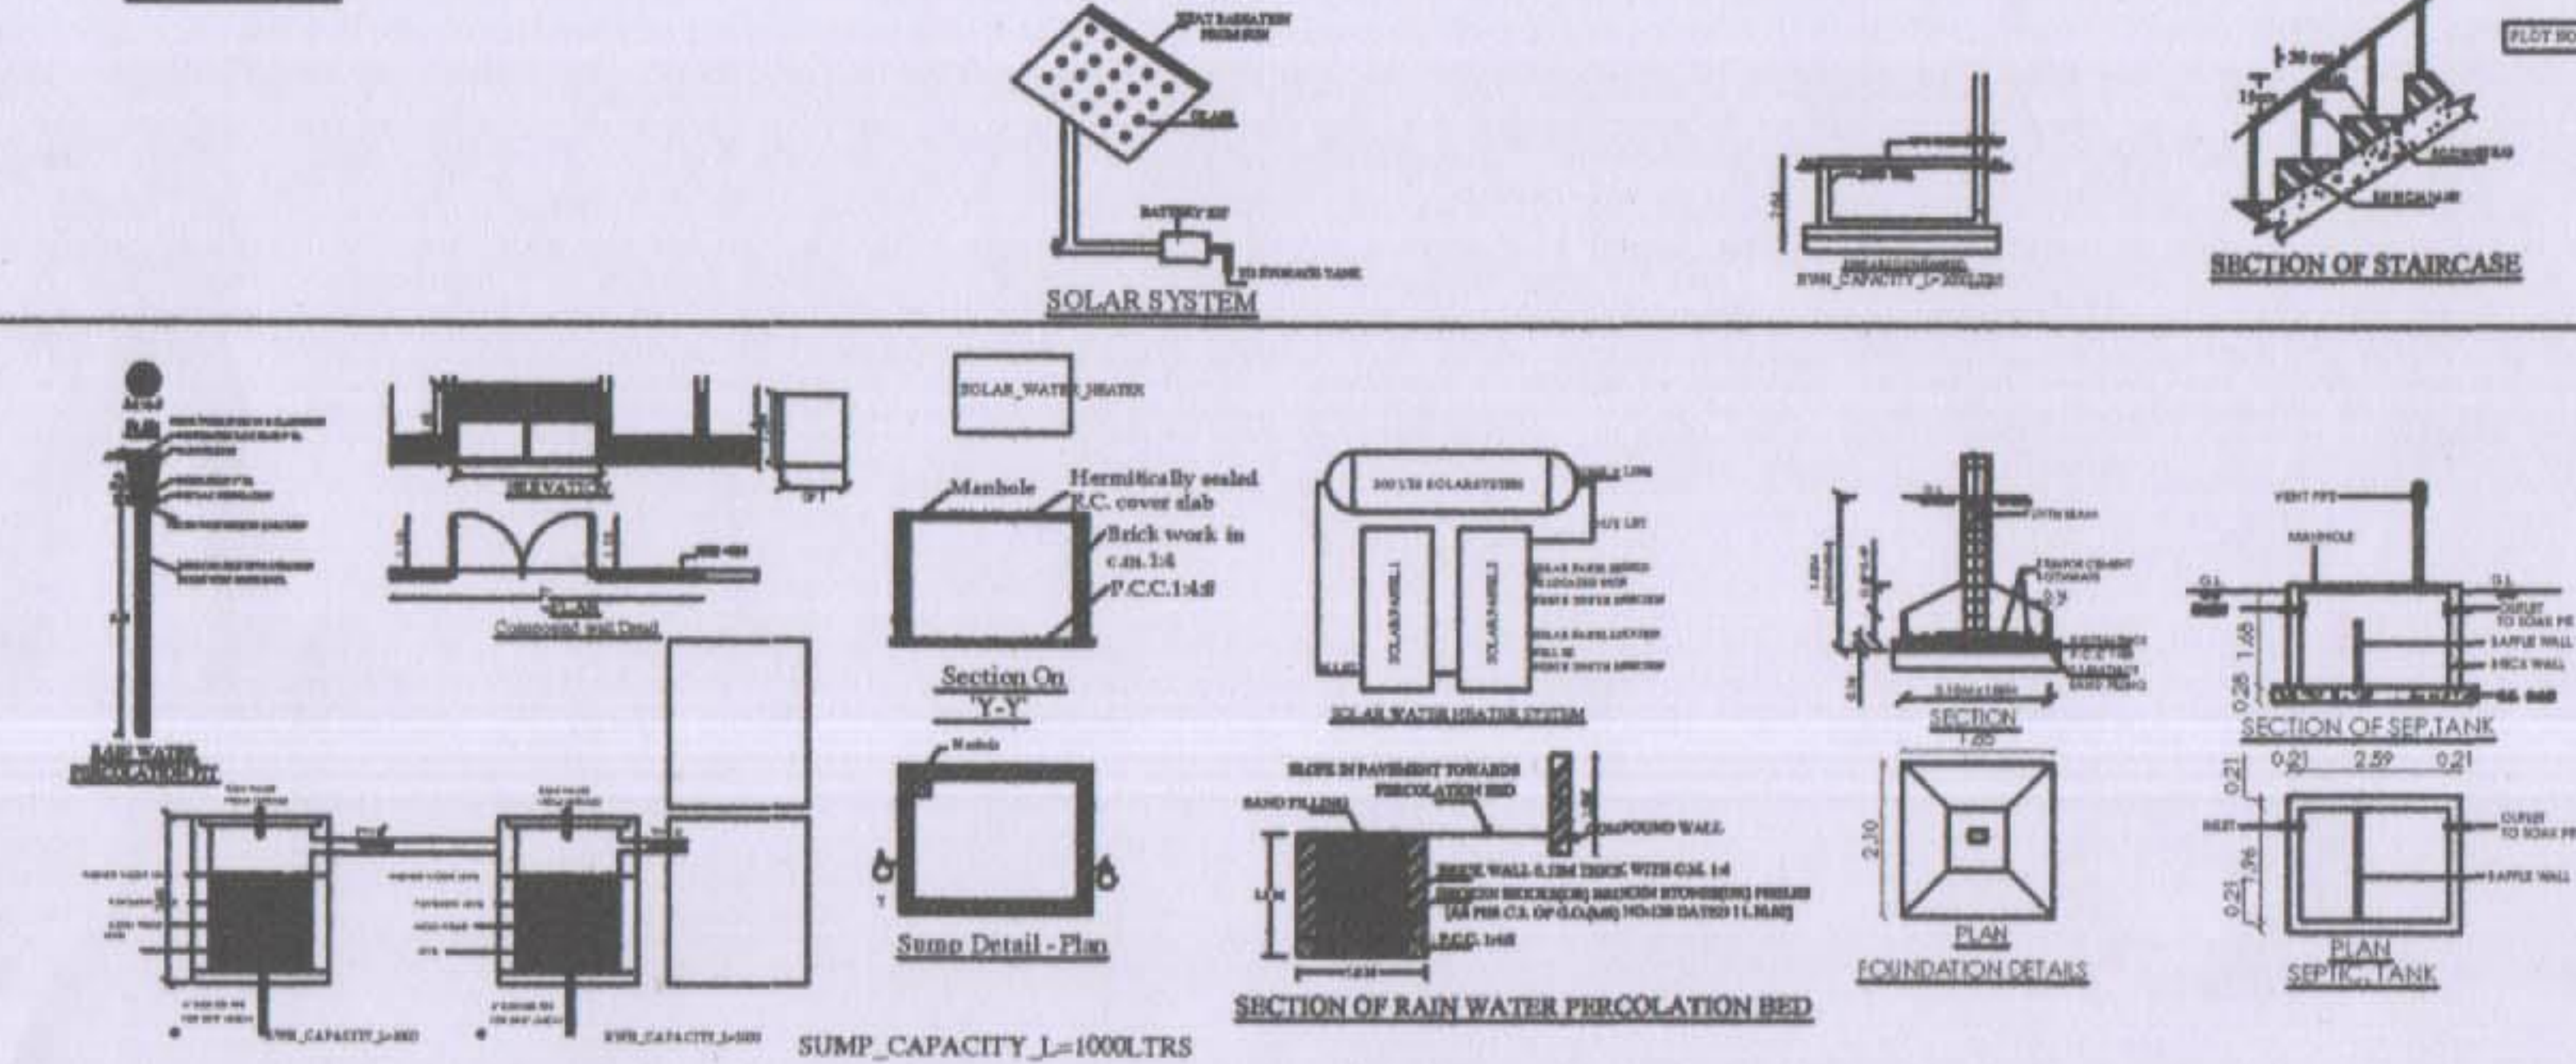

ADDRESS

Er. Chandrasekaran, DCE
ATCHYA BUILDERS
Thammampatty post
Gangavalli Taluk
Salem - 636105
Cell: 94429 68057

Er. P. CHANDRASEKARAN, DCE.,
Civil Engineer, Building Contractor,
ATCHYA BUILDERS
Registered Engineer
New Town Panchay Near, Thammampatty-636 113
CELL: 94429 68057, 70108 79365

R. Geethasaraswathi