
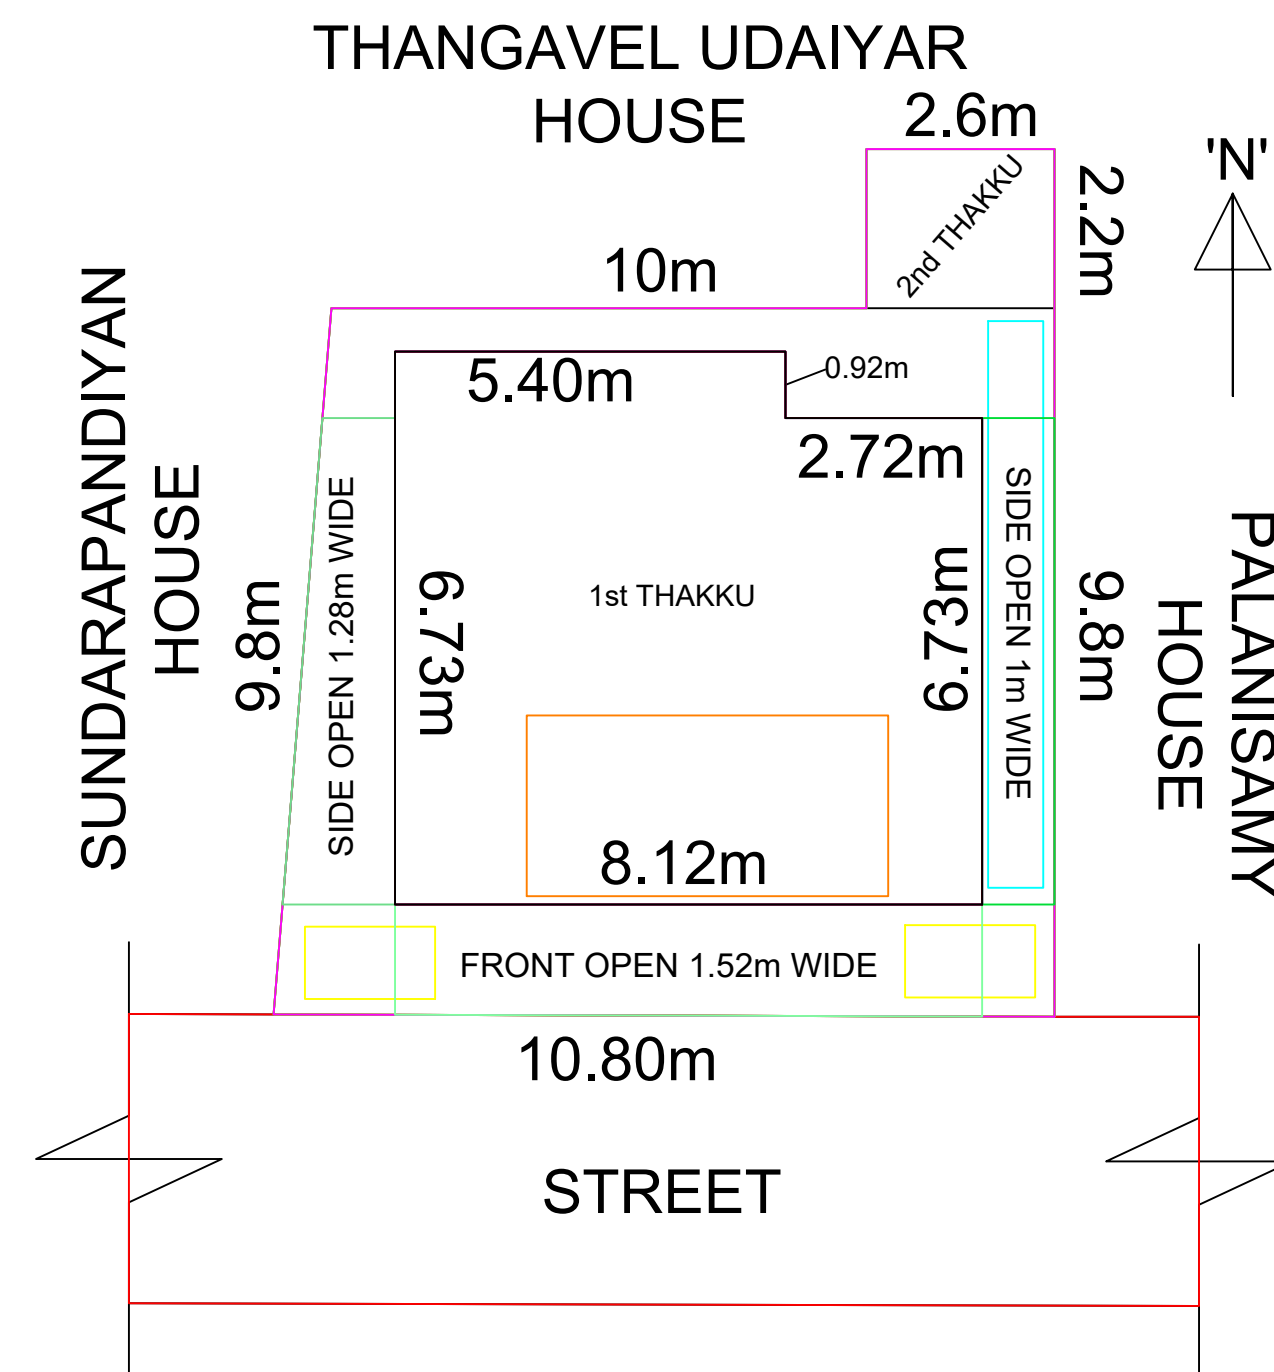
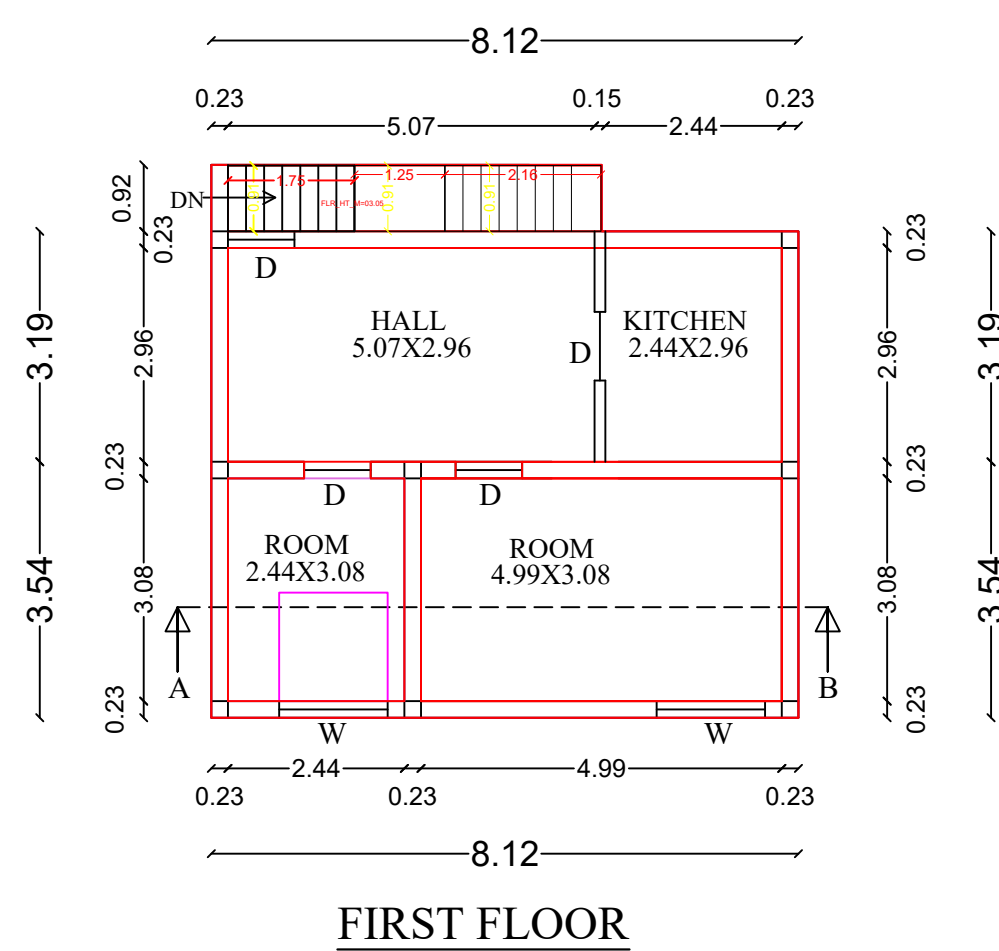
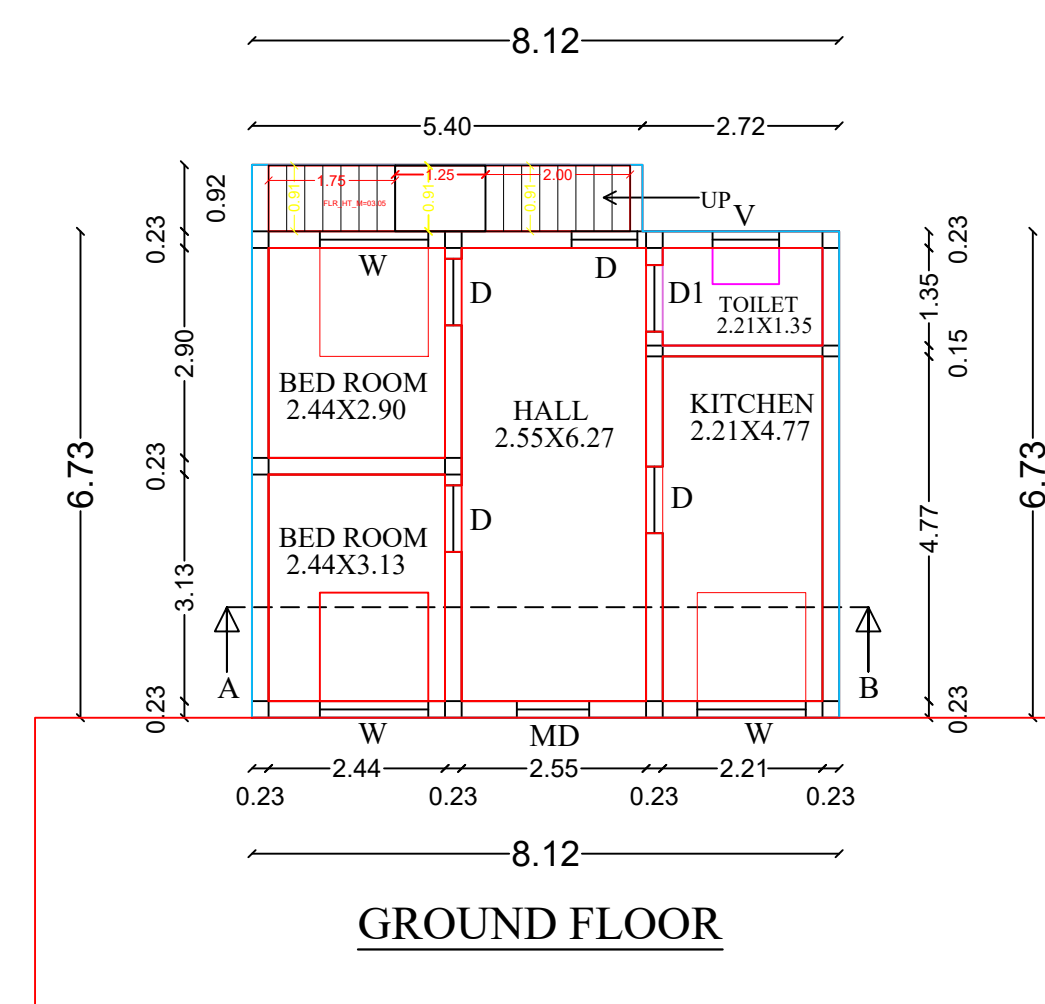


PLAN SHOWING THE ADDITIONAL PROPOSED CONSTRUCTION OF RCC ROOF RESIDENTIAL BUILDING IN FIRST FLOOR BEARING DOOR NO:36 AT NATHAM S.F.NO:138/11, NEW NATHAM S.F.NO:407/5, PATTA NO:1422, KALICHETTIYUR, WARD NO:3, PETHANAICKENPALAYAM TOWN PANCHAYAT, PETHANAICKENPALAYAM TALUK, SALEM DISTRICT.

NAME OF APPLICANT :Mr.R.SAKUMARAN, S/O RAMAN.

SCALE : 1:100

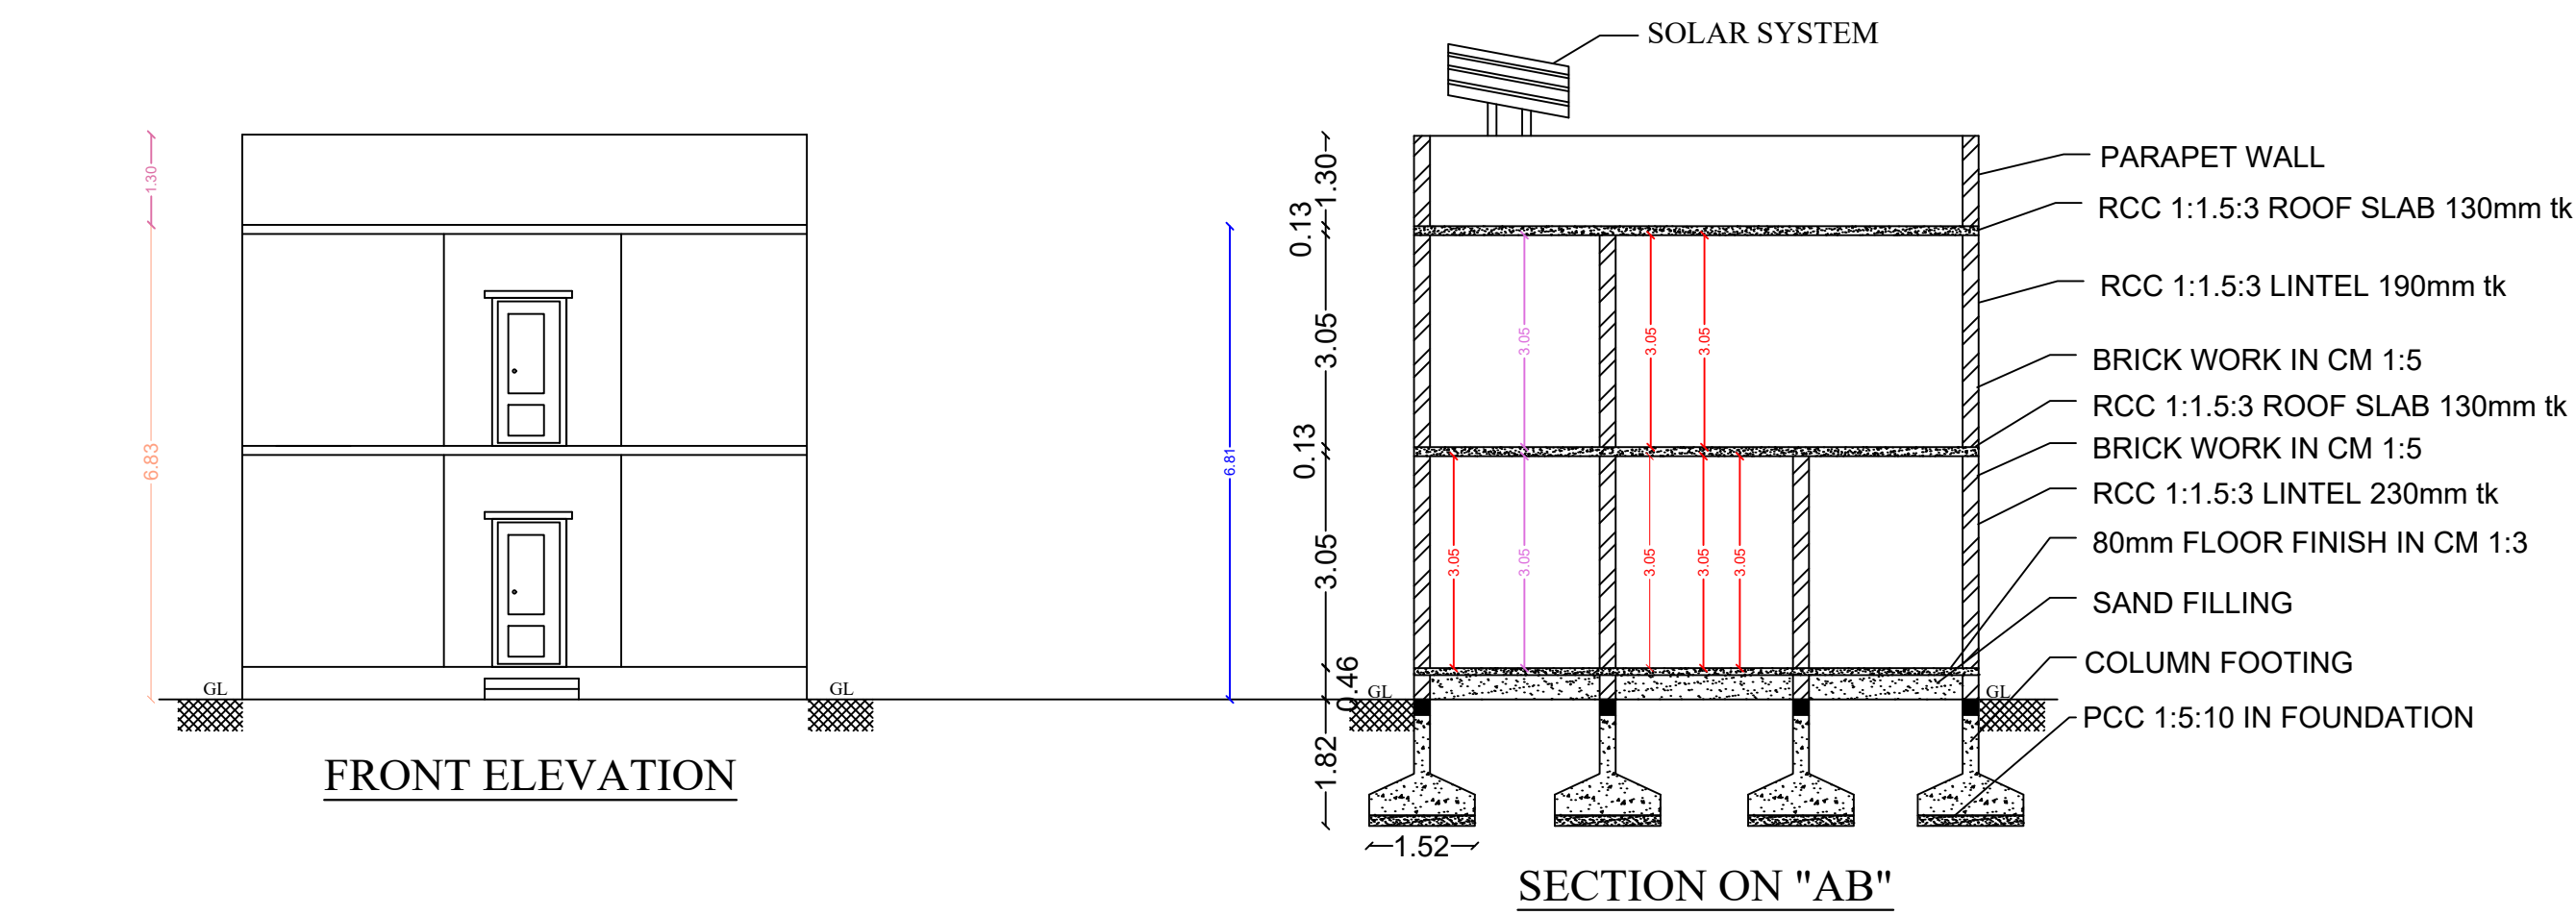

PLAN ELEVATION AND SECTION	SCALE 1:100	ALL DIMENSIONS ARE IN " METRE"
SCHEDULE OF JOINERIES :-		
JOINERYS	Ft	M
D-DOOR	3'6" X 7'0"	1.06 X 2.13
D1 - DOOR	3'0" X 7'0"	0.91 X 2.13
W - WINDOW	3'6" X 4'0"	1.06 X 1.22
W1 - WINDOW	5'0" X 6'0"	1.52 X 1.83
W2 - WINDOW	6'0" X 6'0"	1.83 X 1.83
V - VENTILATOR	3'0" X 2'0"	0.91 X 0.61



AREA PARTICULARS	IN SQM	IN SFT
☐ TOTAL AREA (AS PER SITE) =	107.64m²	1158.64sft
1st THAKKU =	101.92m²	1097.07sft
2nd THAKKU =	5.72m²	61.57sft
TOTAL (AS PER DEED) =	100.96m²	1086.75sft
☐ EXISTING BUILDING		
GROUND FLOOR =	60.89m²	655.42sft
FIRST FLOOR =	28.74m²	309.36sft
TOTAL =	89.63m²	964.78sft
☐ CARPET AREA (GF+FF) =	67.97m²	731.63sft
☐ PROPOSED BUILDING		
FIRST FLOOR =	29.95m²	322.38sft

REGISTERED ENGINEER


Er.K.RAMAMOORTHY,BE.,
S.K.R.CONSTRUCTION,
Registered Engineer (GRADE-II)
Reg.No:02/LS/2023/A1,
PETHANAICKENPALAYAM TOWN
PANCHAYAT & TALUK,
SALEM DISTRICT.

APPLICANT


Mr.R.SAKUMARAN.

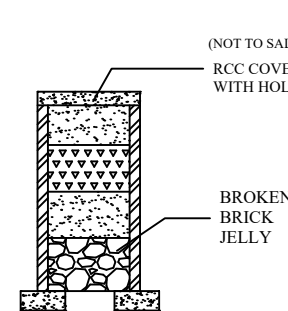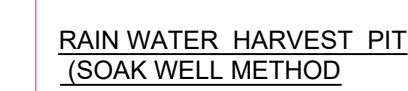


DETAILS OF PERCULATION PIT

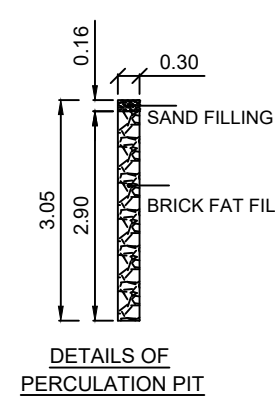


RAIN WATER HARVESTING SYSTEM

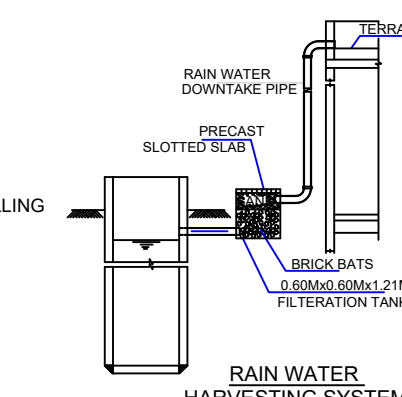


TYP. DET. COLUMN FOOTING

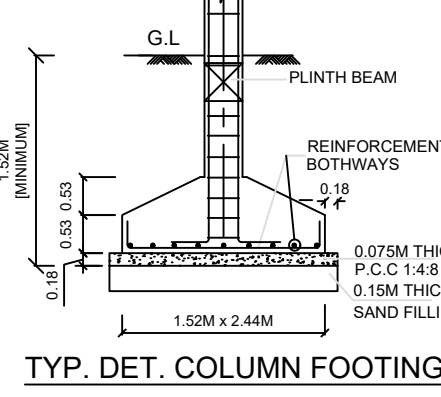


COLUMN FOOTING DETAILS

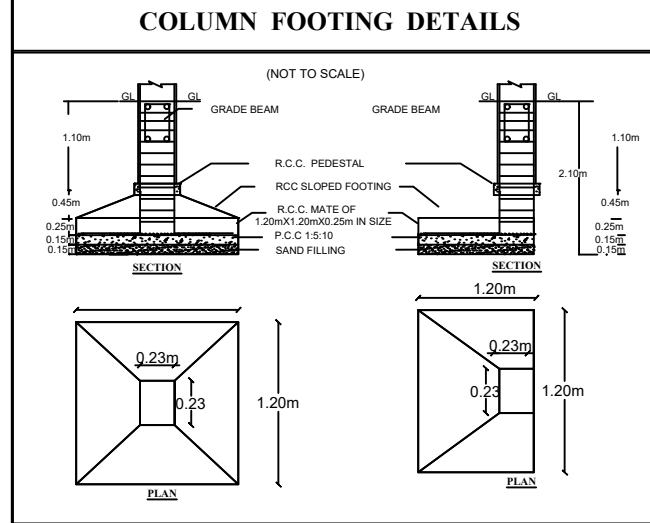



STAIRCASE DETAIL

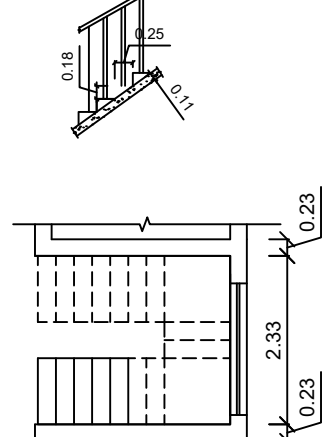


SOLAR WATER

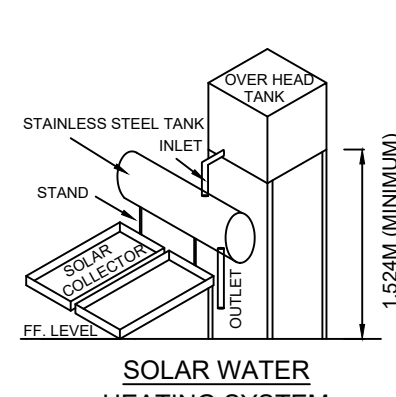

PLAN

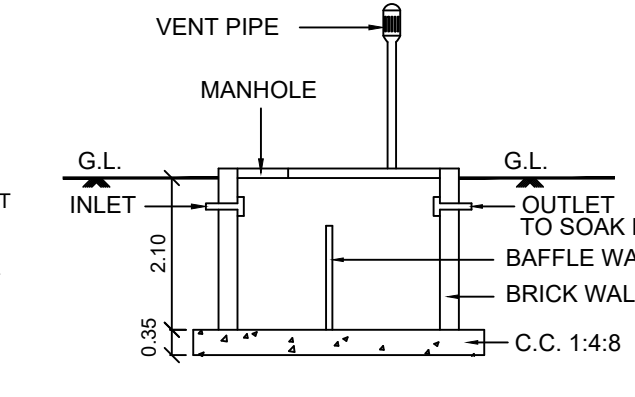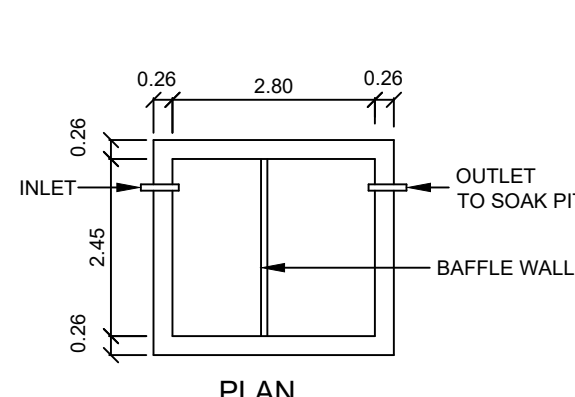

MAIN GATE

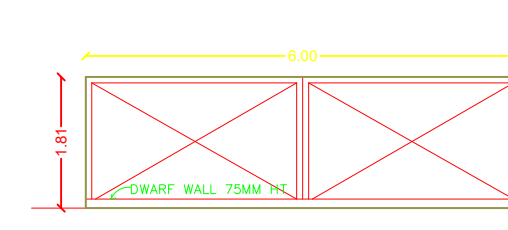

COMPOUND WALL

