
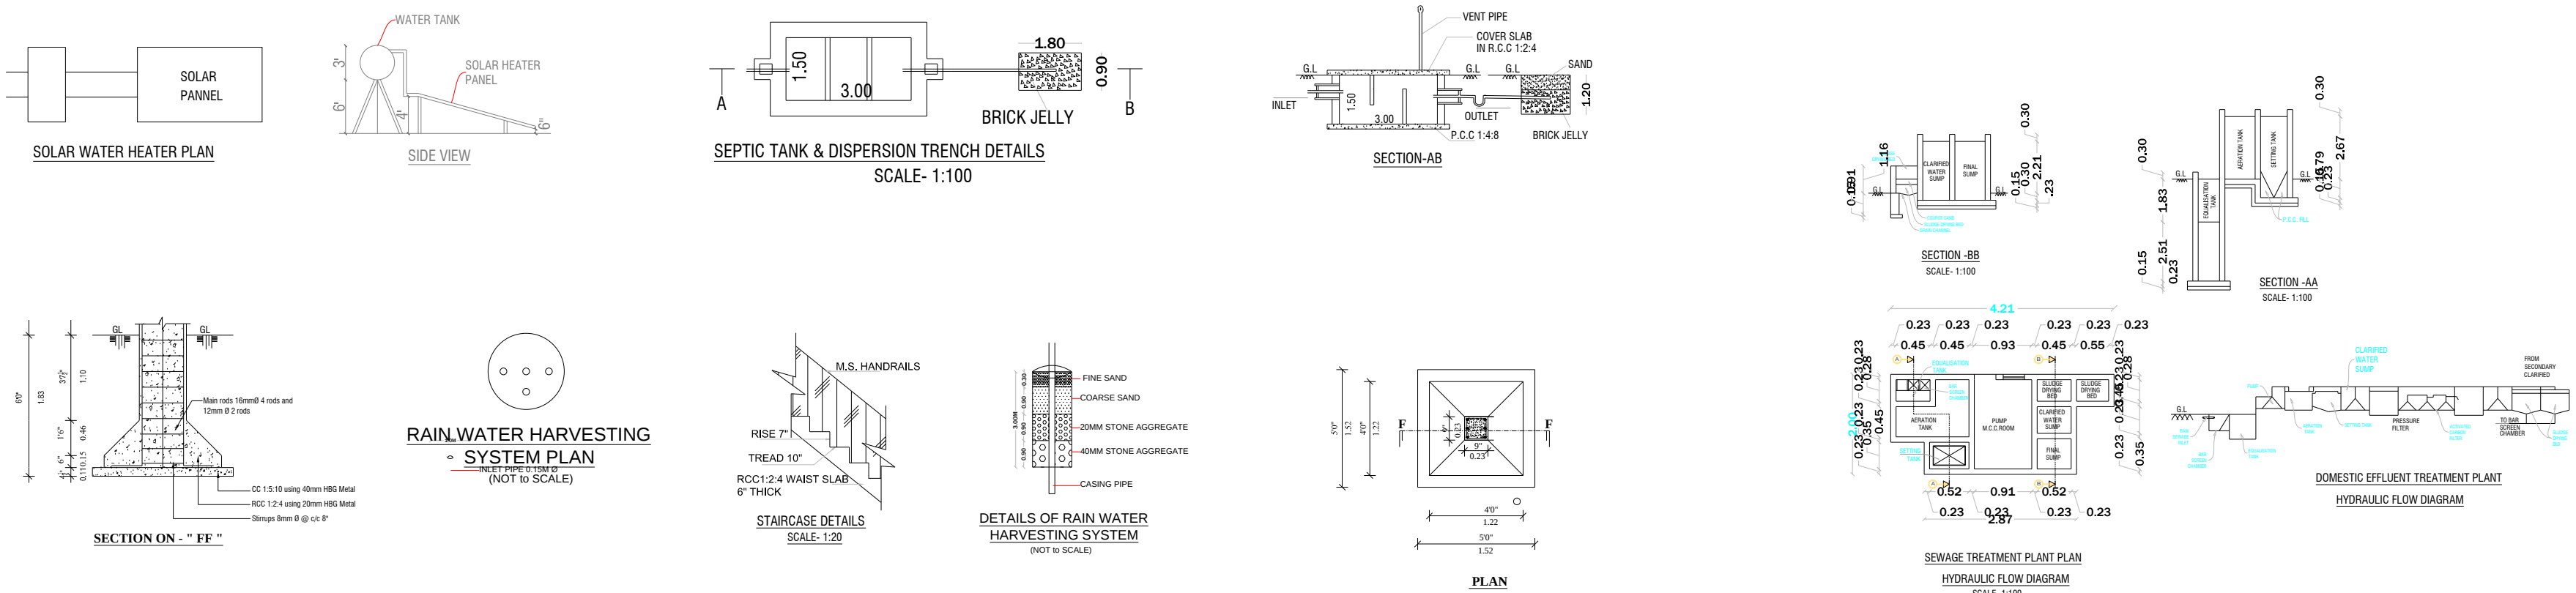
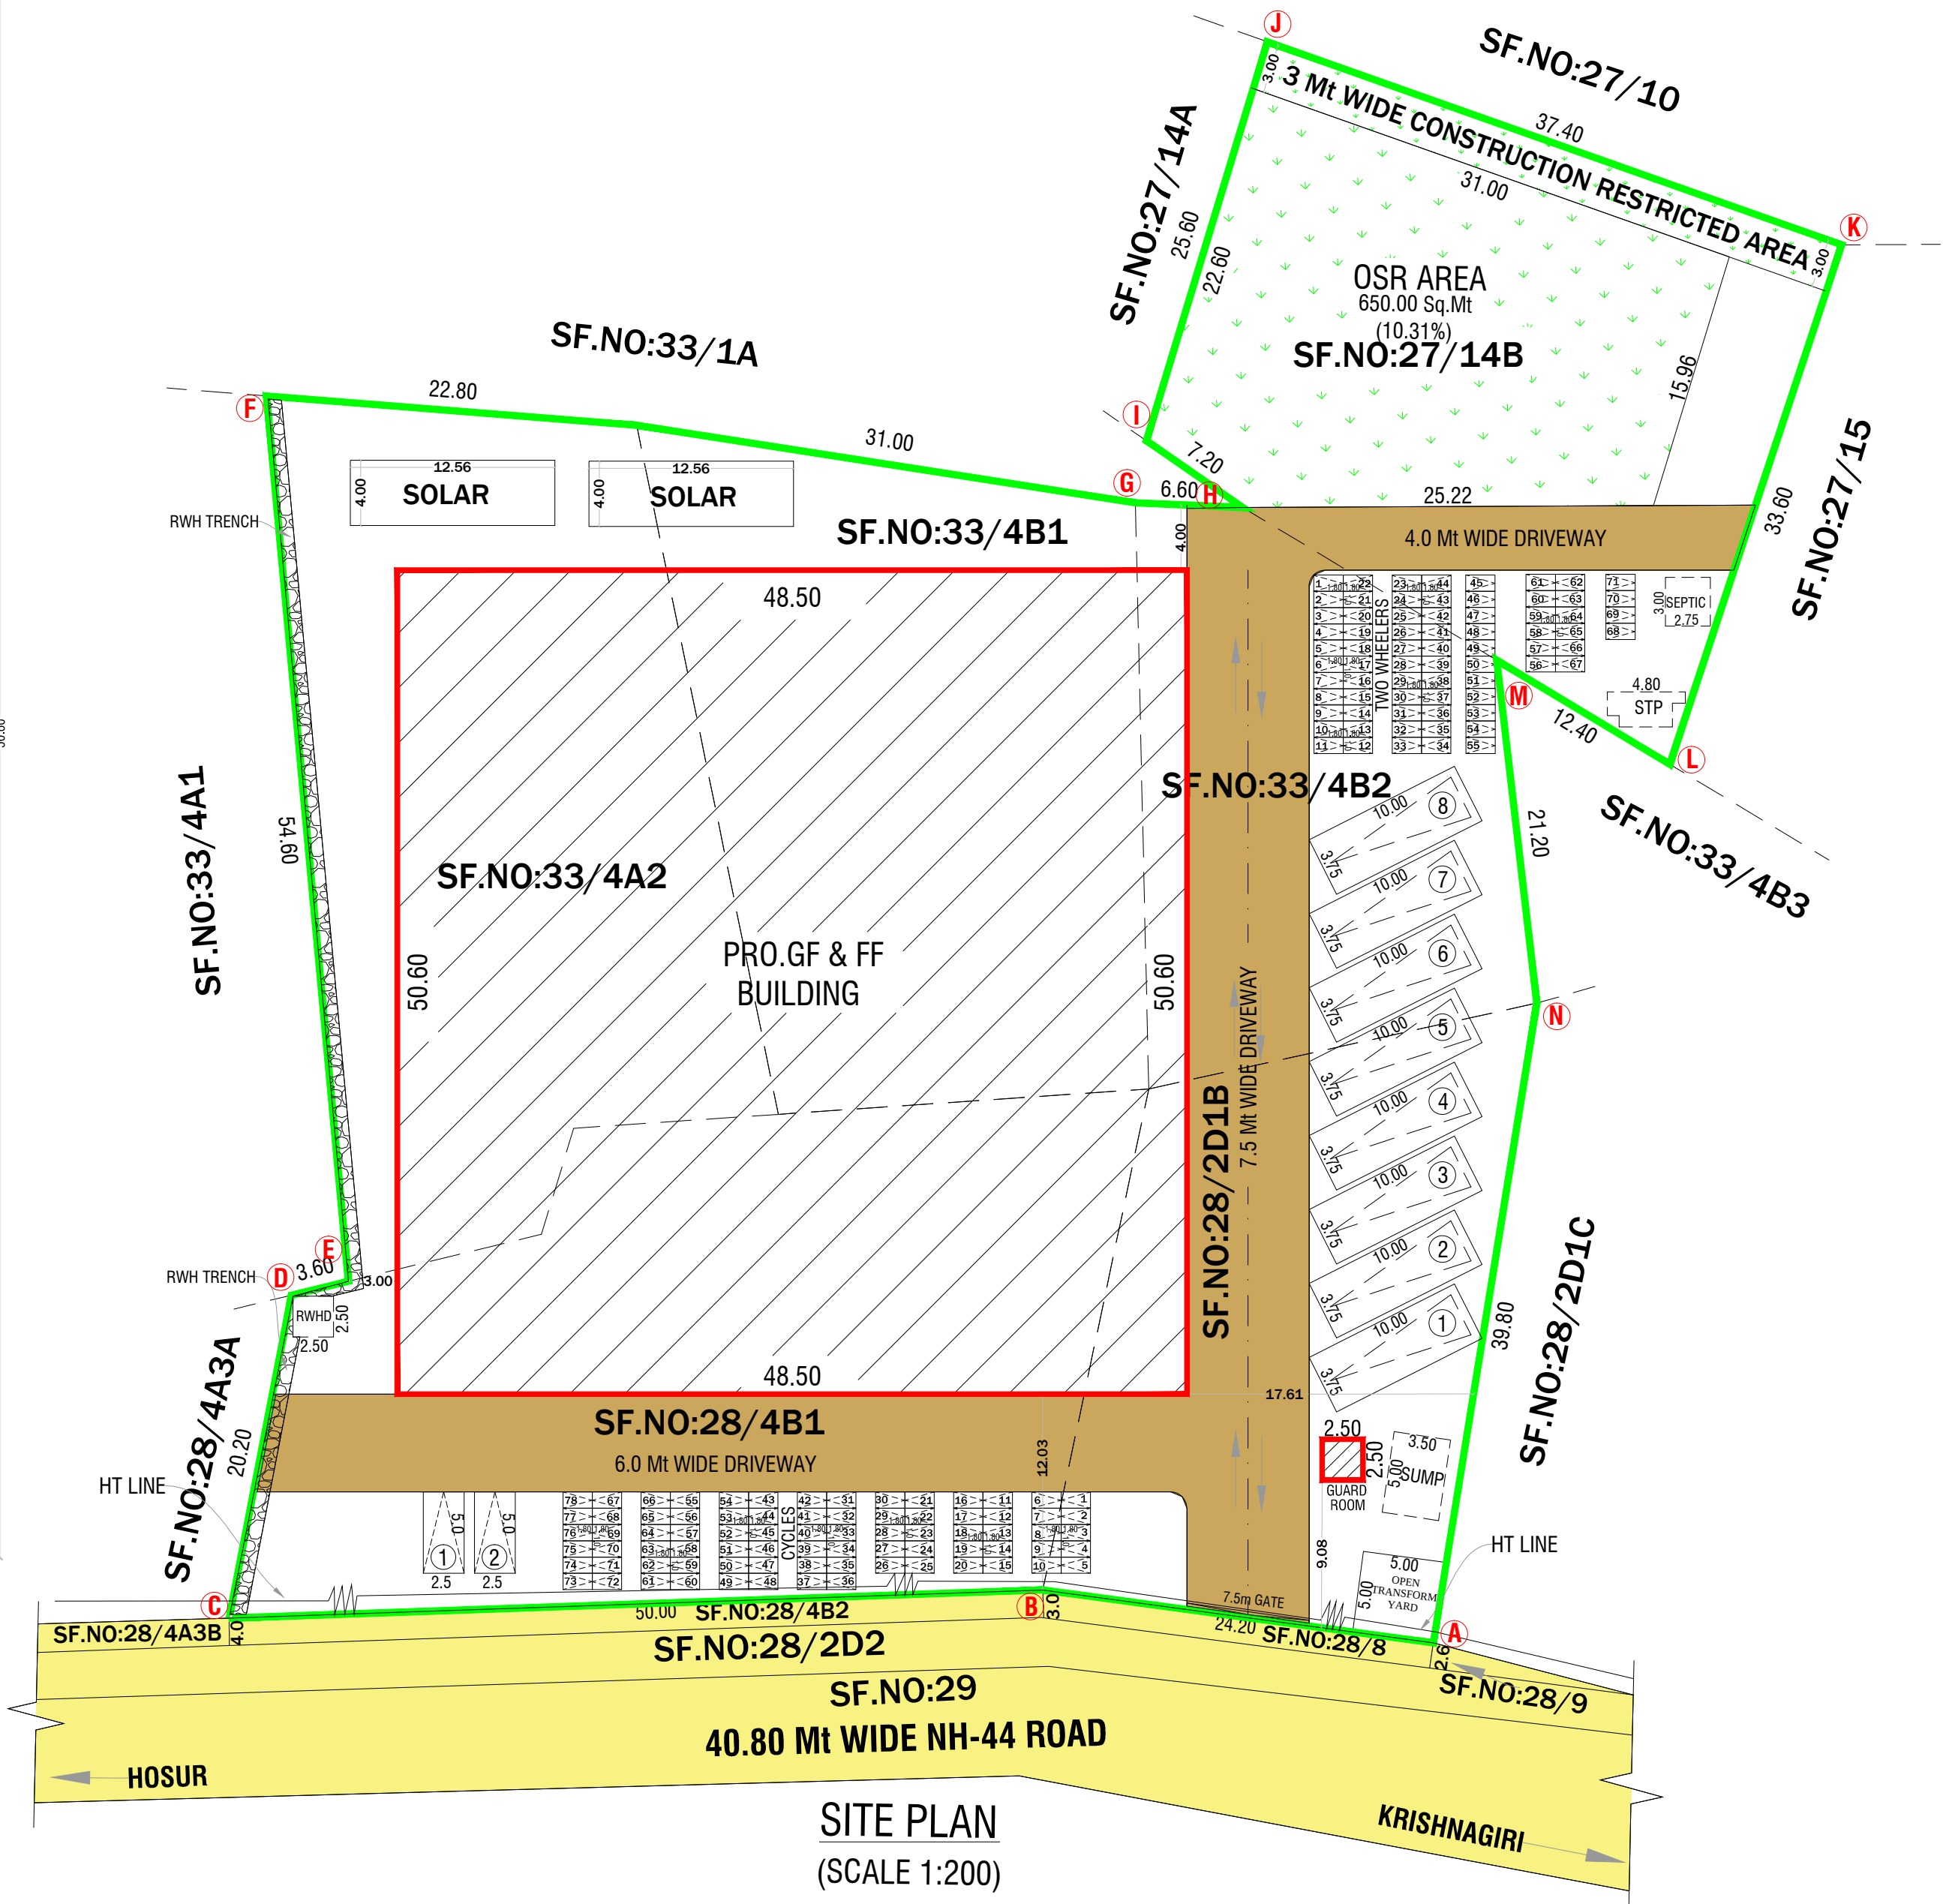
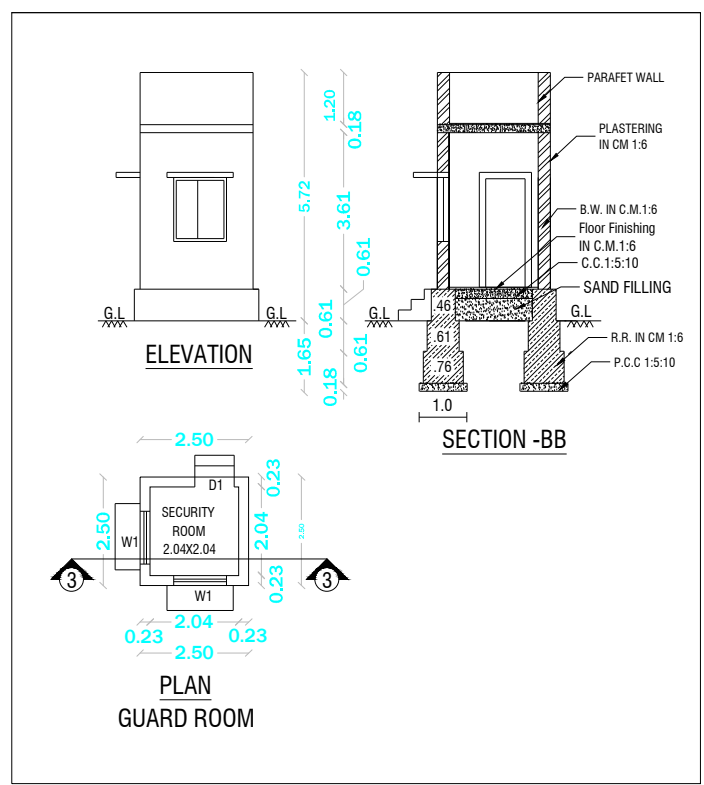


PLAN SHOWING THE PROPOSED CONSTRUCTION OF GROUND FLOOR & FIRST FLOOR INDUSTRIAL BUILDING FOR "M/S ESSAE TERAOKA PVT LTD"- ELECTRONIC EQUIPMENT (ASSEMBLY) IN S.F.No: 27/14B, 28/2D1B, 28/4B1, 33/4A2, 33/4B1 & 33/4B2 AT NALLAKANAKOTHAPALLI VILLAGE & PANCHAYAT, SHOOLAGIRI UNION & TALUK, KRISHNAGIRI DISTRICT.

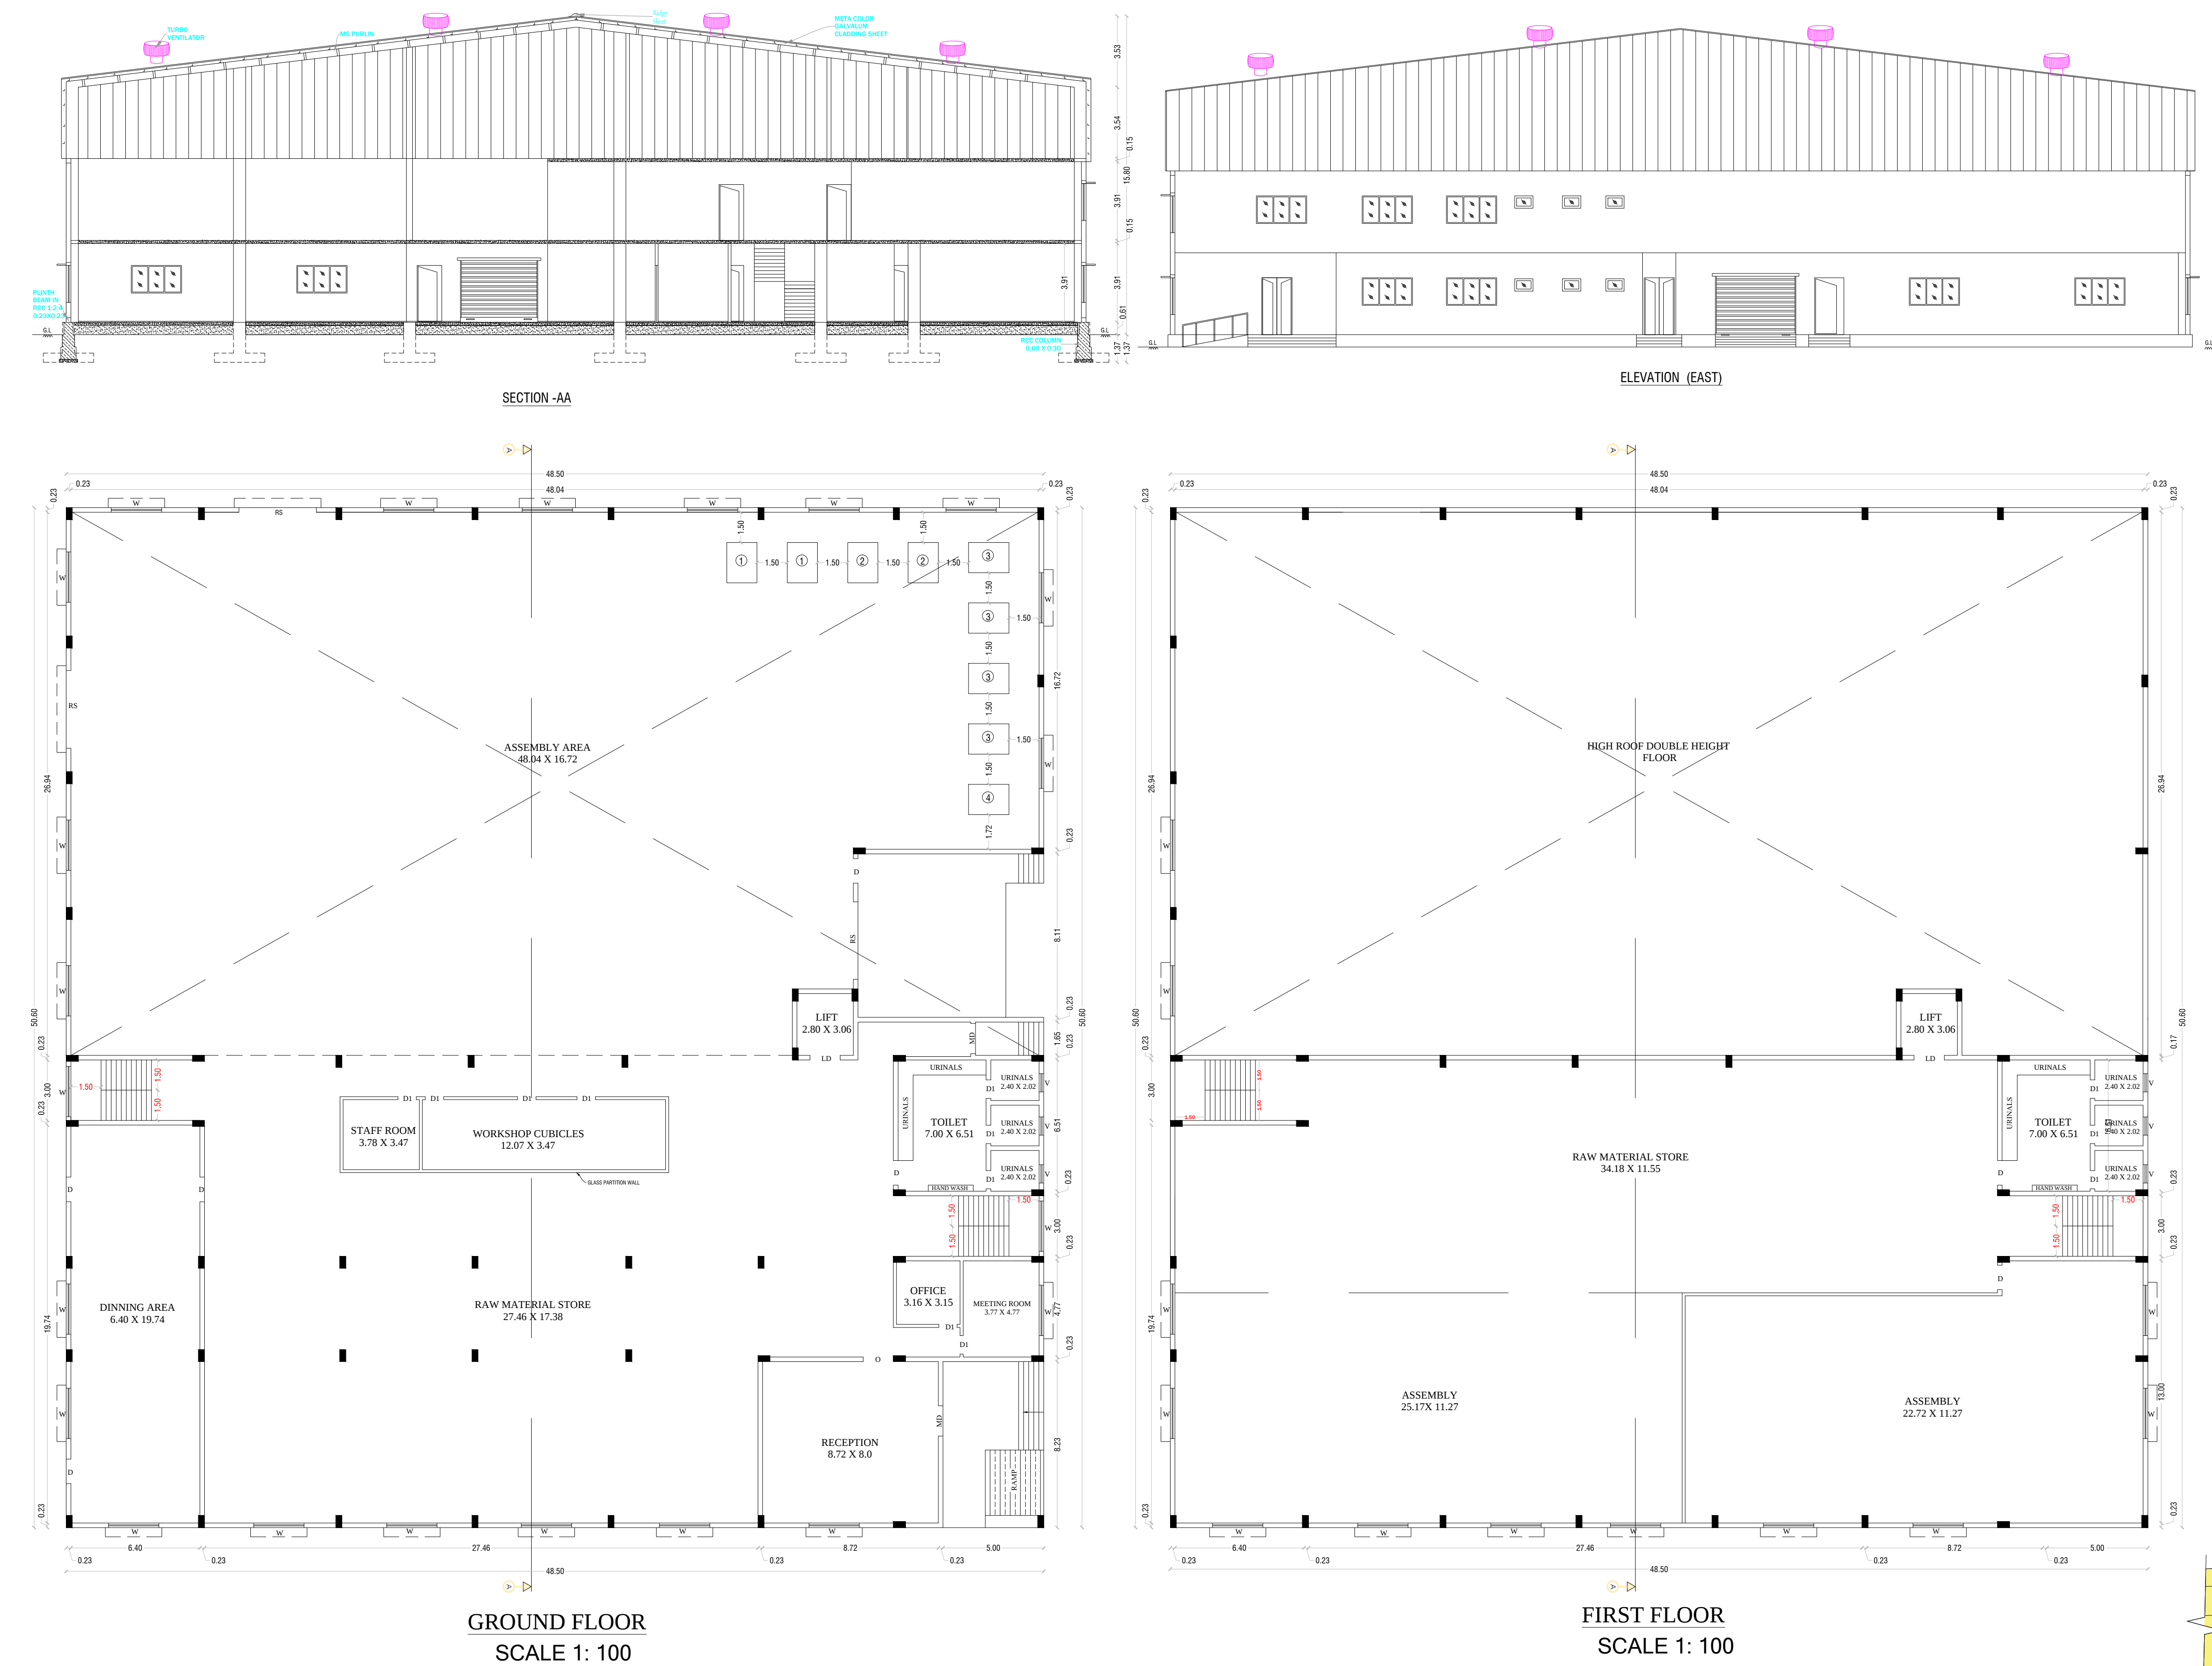

APPLICANT	REG.STRUCTURAL ENGINEER	REGISTER ENGINEER
M/S ESSAE TERAOKA PVT LTD Mr.SHANKAR B.N (GENERAL MANAGER)	Er.M.MANIKANDAN,M.E., Govt. Registered Engineer Grade-I Registration No:RSE-I: 07/2020	Er N. PRAVEEN KUMAR, ME.,(STRUCTURAL) CREATIVE CONSTRUCTION Structural Engineer / Chartered Engineer Govt.HNTDA Reg.Engineer-II(11/2020) Govt.HNTDA Reg.Structural Engineer-II(05/2019) Govt.HNTDA Reg.Construction Engineer-(25/2020)