




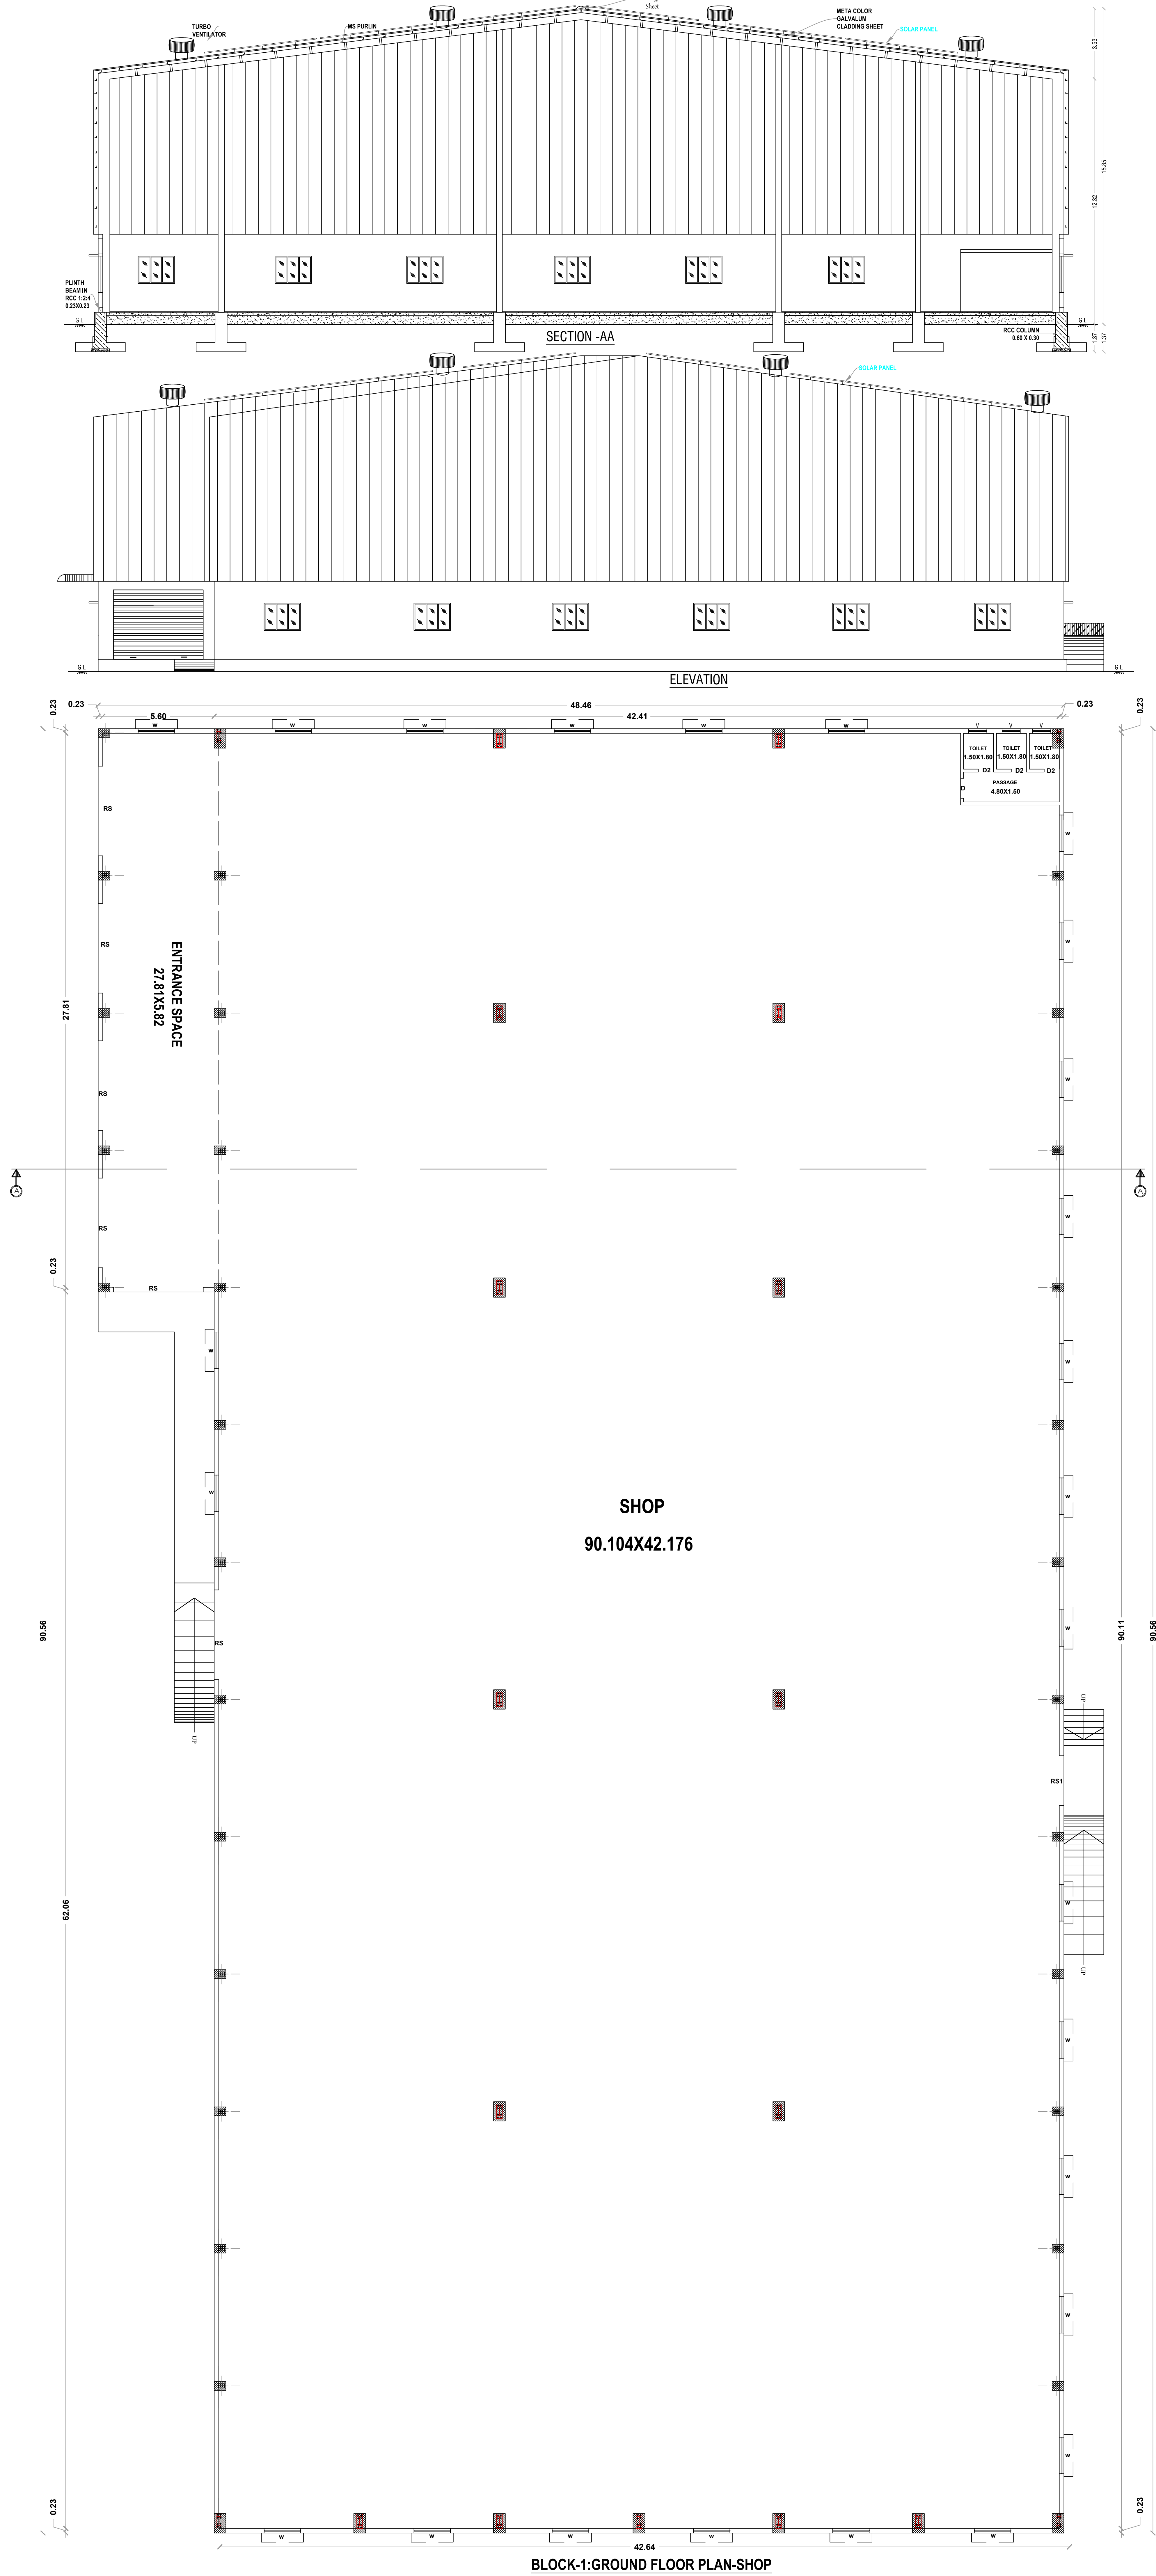


PLAN SHOWING THE PROPOSED CONSTRUCTION OF SHOPS WITH
STAFF QUARTERS (COMMERCIAL) BUILDING IN S.No: 62/1B1A1
.62/2A1B AT NALLAGANAKOTHAPALLI VILLAGE & PANCHAYAT ,
SHOOLAGIRI UNOIN & TALUK, KRISHNAGIRI DISTRICT.

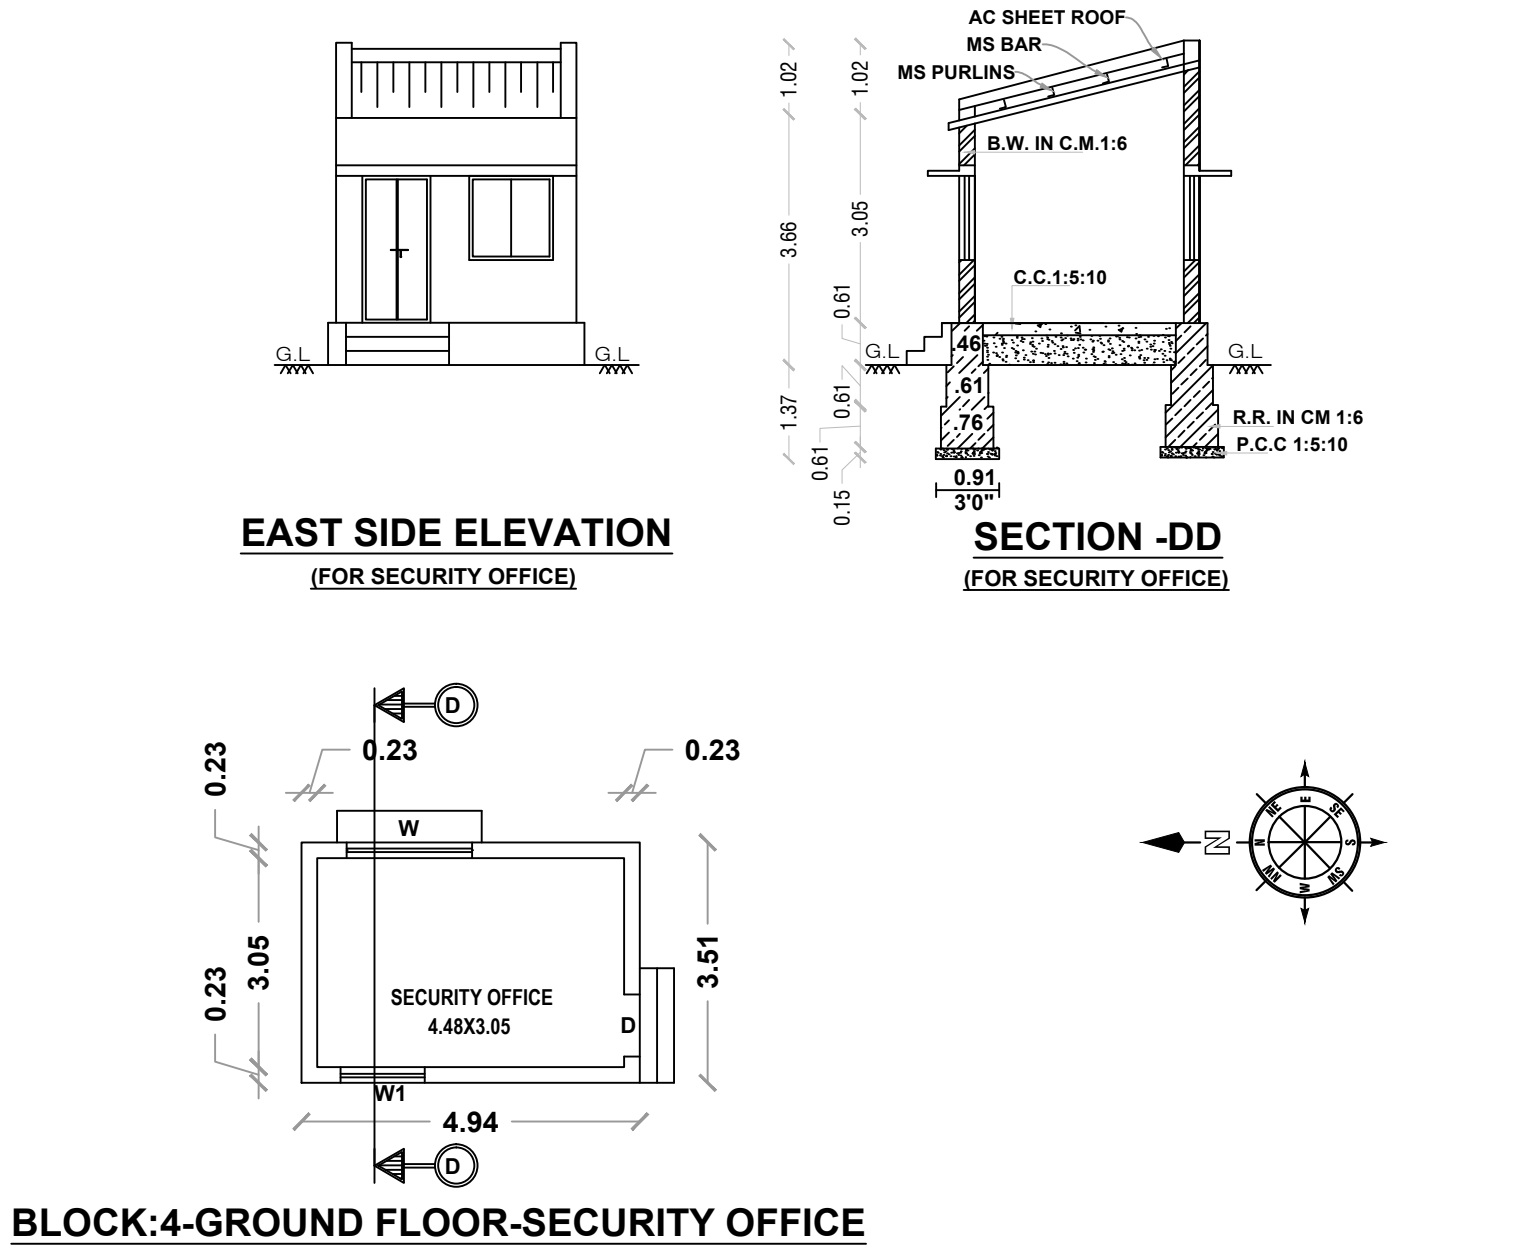


AREA DETAILS-BLOCK:4			
S.No	PARTICULARS	SQ.MT	SQ.FT
1	AREA OF THE GROUND FLOOR	17.34	186.65
3	TOTAL AREA OF BUILDING (F.S.I)	17.34	186.65
4	TOTAL AREA OF BUILDING	17.34	186.65

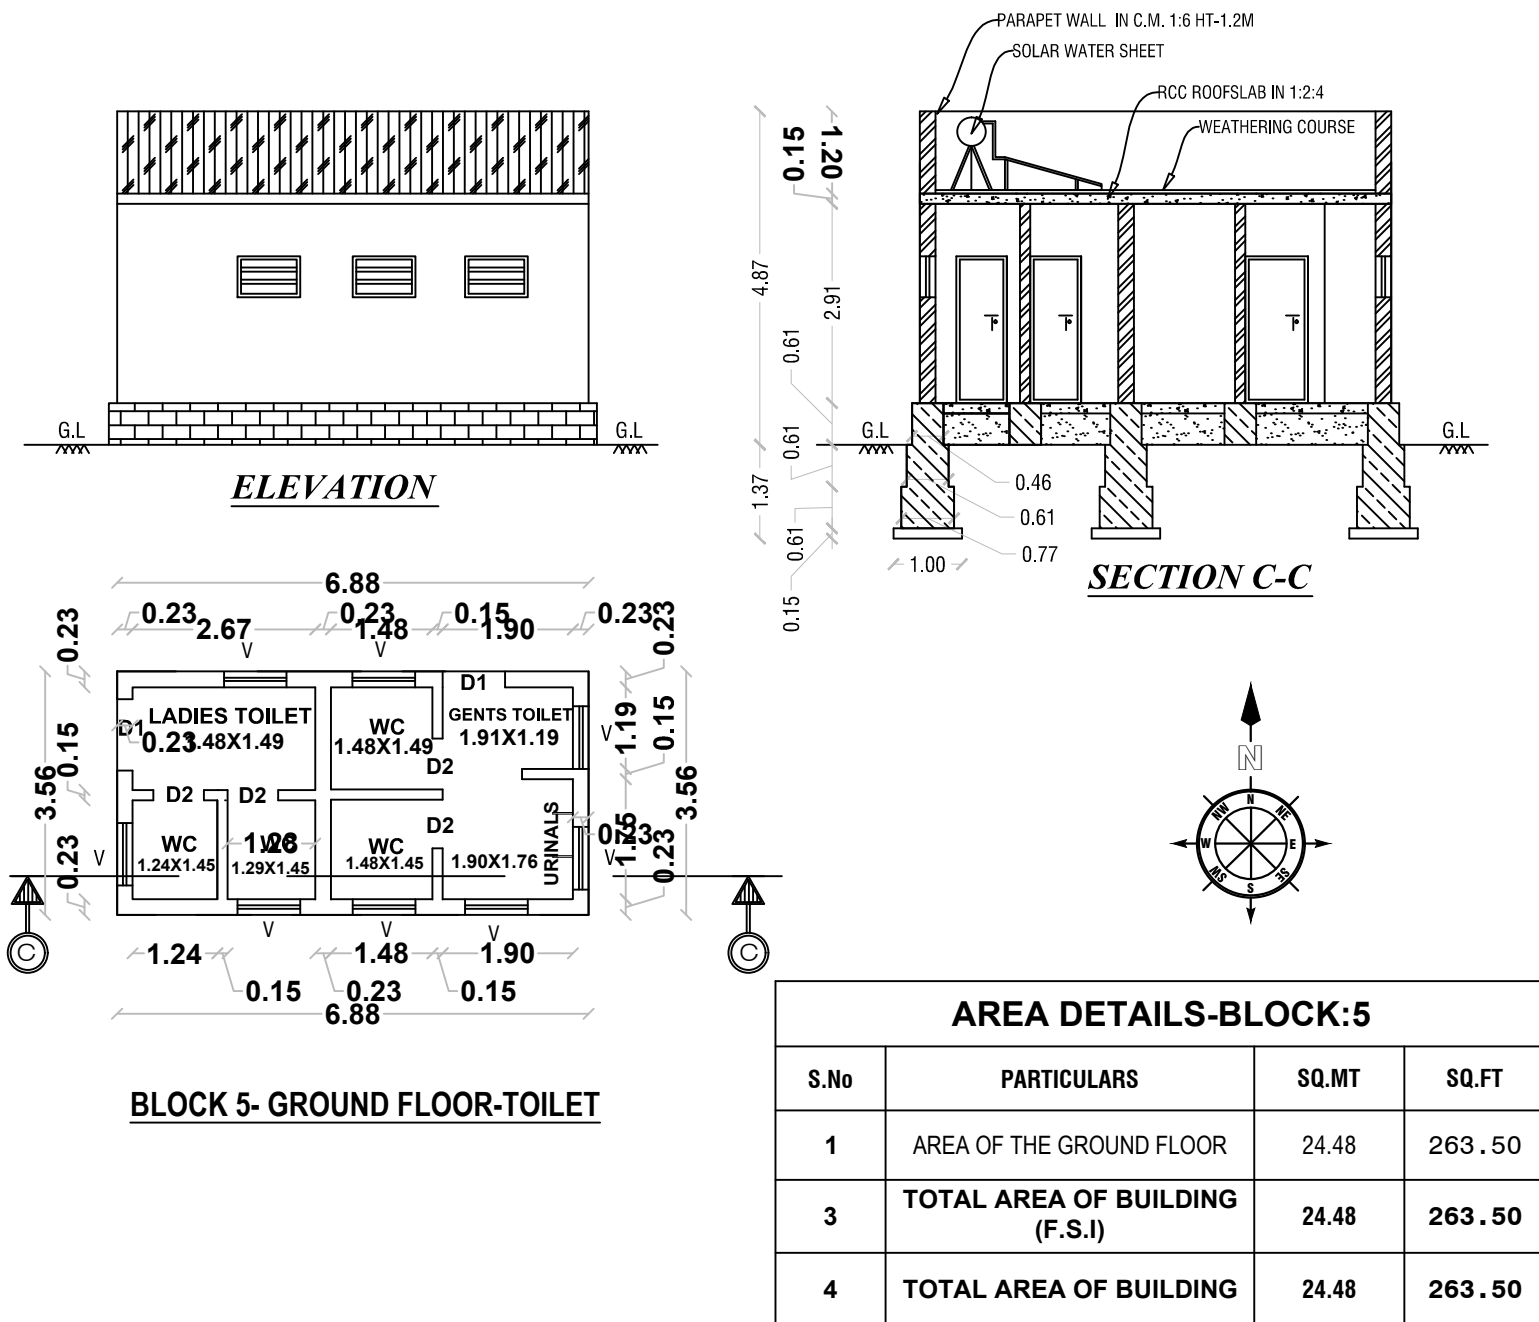


AREA DETAILS-BLOCK:5			
S.No	PARTICULARS	SQ.MT	SQ.FT
1	AREA OF THE GROUND FLOOR	24.48	263.50
3	TOTAL AREA OF BUILDING (F.S.I)	24.48	263.50
4	TOTAL AREA OF BUILDING	24.48	263.50

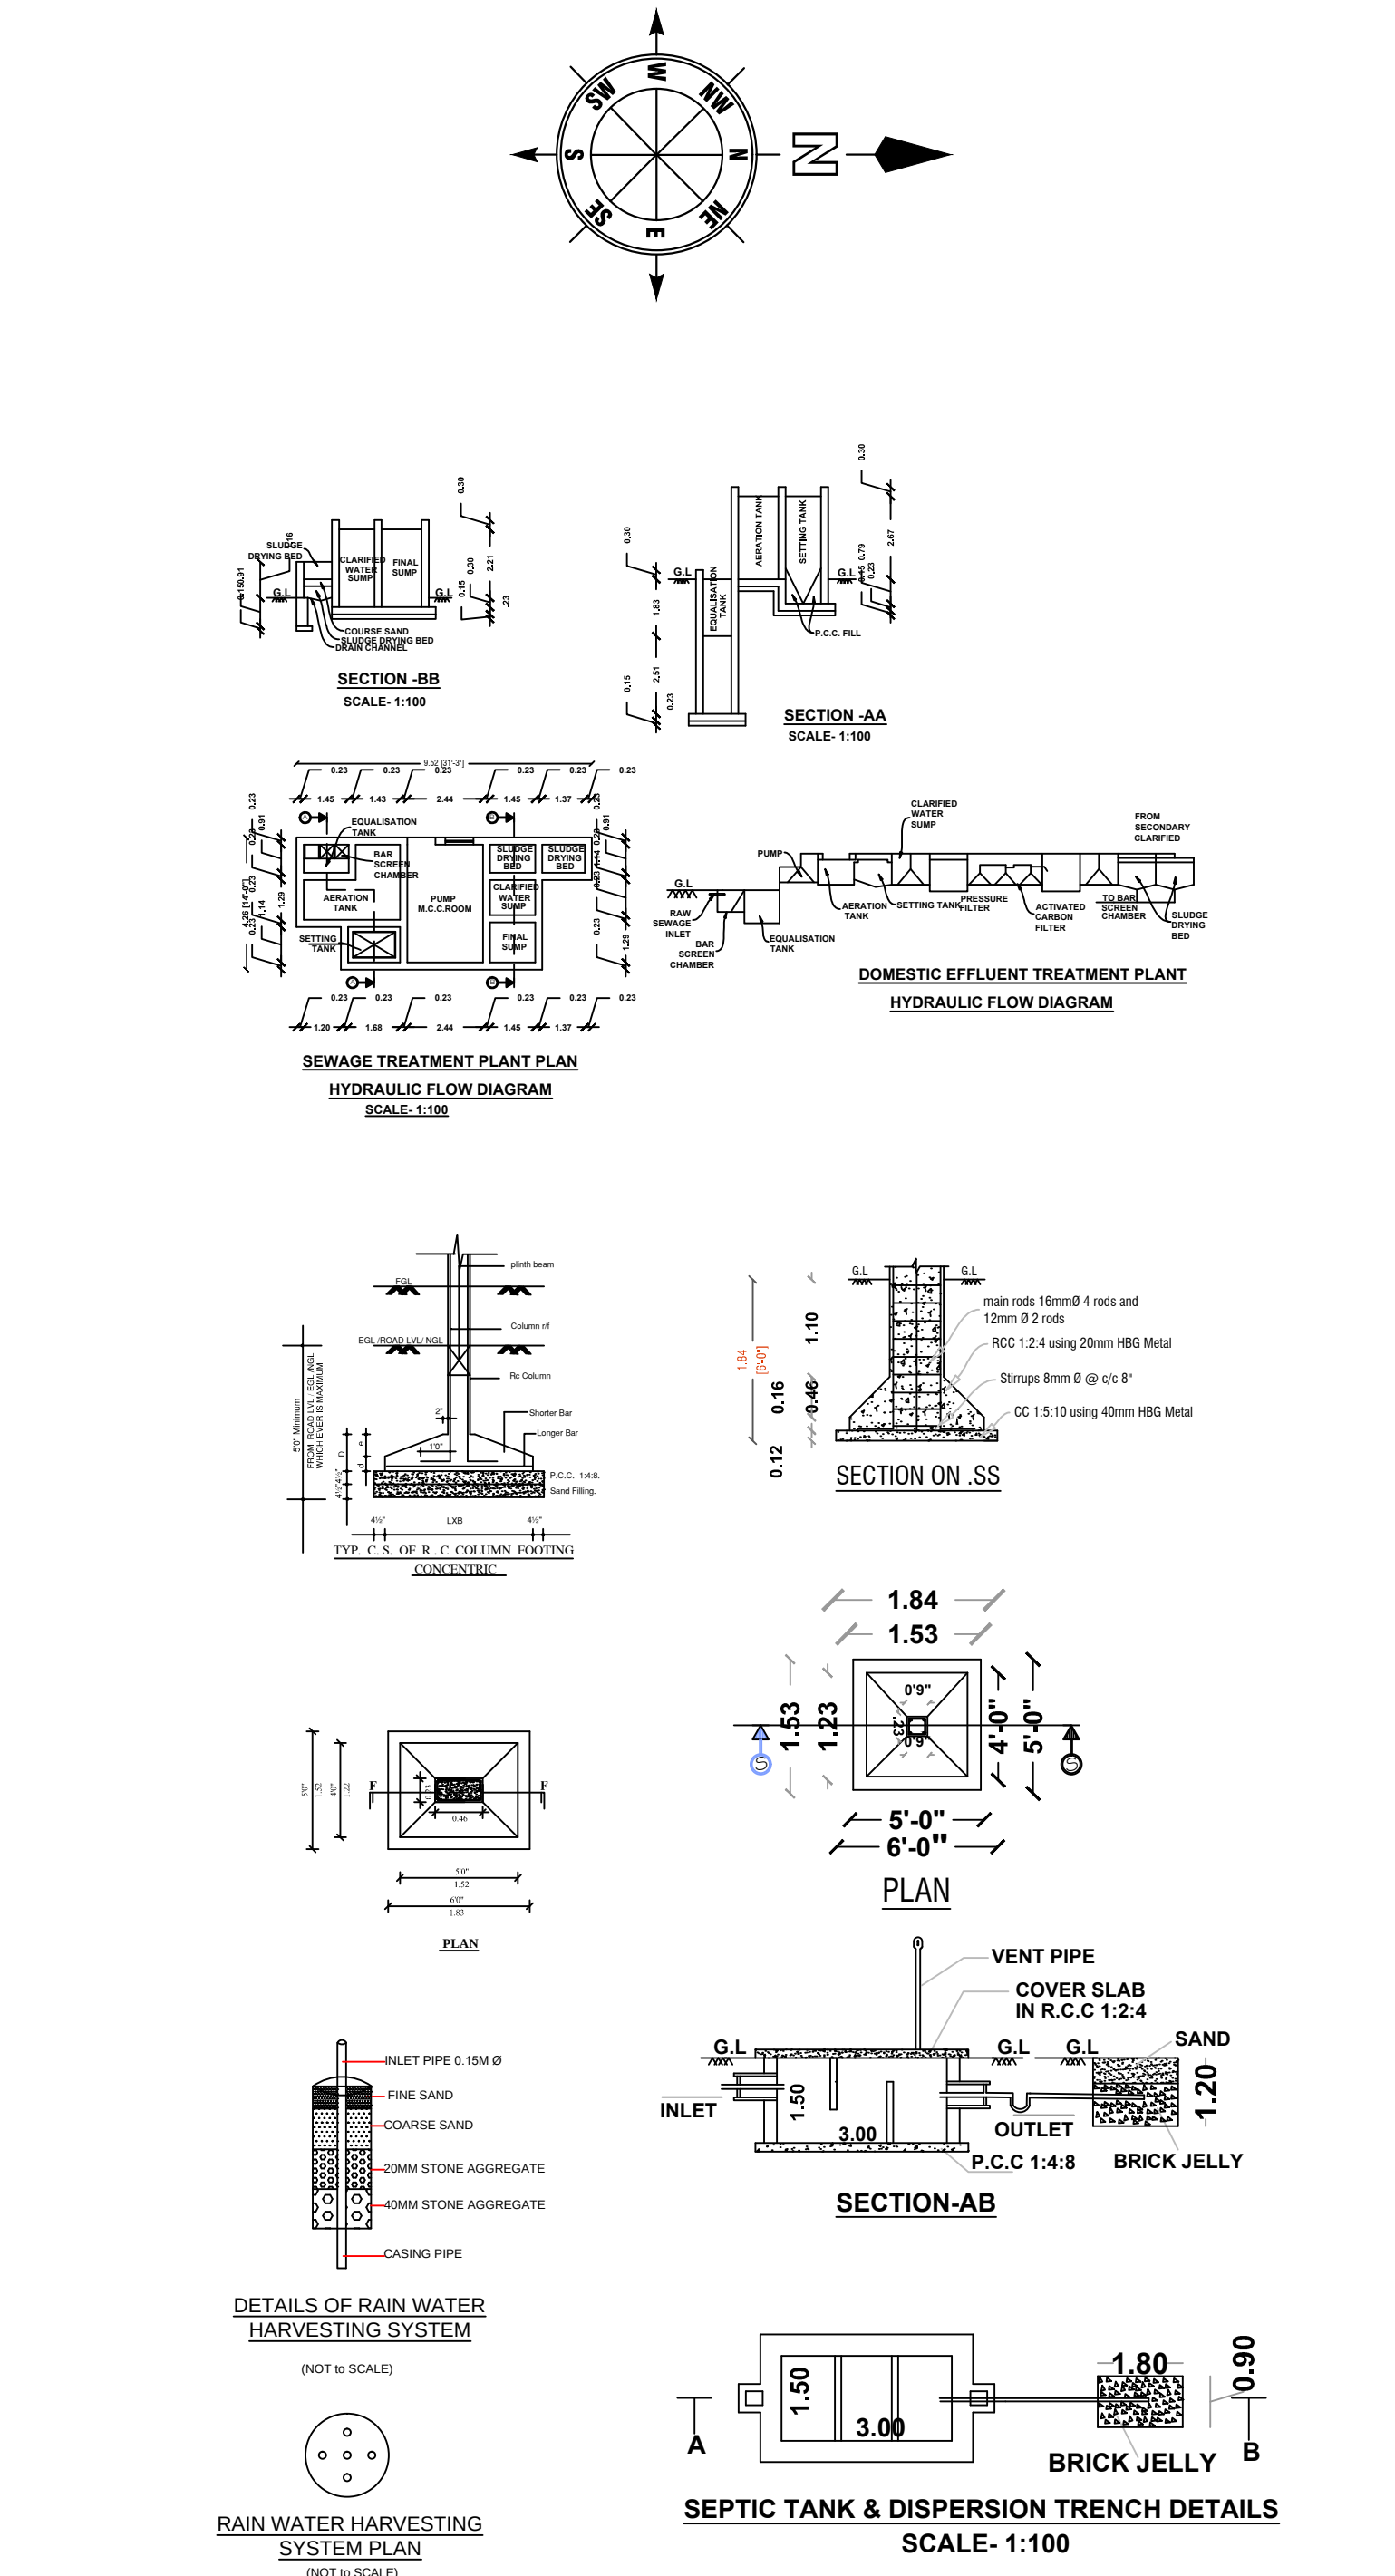


JOINERY DETAILS			REGISTERED ENGINEER	
D	DOOR	1.00X2.10	 Er. GNANDA KUMAR, B.E., M.Sc. Rev., Govt. HCMC Registered Engineer Grade-III Registration No: 153/LS/2020/00009 Name of Profession: R.E. R.S.E. R.C.E. R.Q.A. Grade&DTCP Regd No: II-19/21 II-23/21 II-29/21 I-06/21	
D1	DOOR	0.91X2.10		
D2	DOOR	0.76X2.10		
RS	ROLLING SHUTTER	4.50X3.5		
RS1	ROLLING SHUTTER	2.50X2.10		
W	WINDOW	1.83X1.37		
V	VENTILATOR	0.91X0.61		
AREA DETAILS-BLOCK:1			REGISTERED STRUCTURAL ENGINEER	
S.No	PARTICULARS	SQ.MT	SQ.FT	Mr. VASANTH KUMAR CHOPRA, S/o. Late. JAWAHARLAL.
1	AREA OF THE GROUND FLOOR	4076.16	43875.81	
3	TOTAL AREA OF BUILDING (F.S.I)	4076.16	43875.81	
4	TOTAL AREA OF BUILDING	4076.16	43875.81	
APPLICANT			REGISTERED STRUCTURAL ENGINEER	
 Mr. VASANTH KUMAR CHOPRA, S/o. Late. JAWAHARLAL.			Mr. M. MANIKANDAN, M.E., Govt. Registered Structural Engineer Grade-I Registration No: RSE-I: 07/2020	

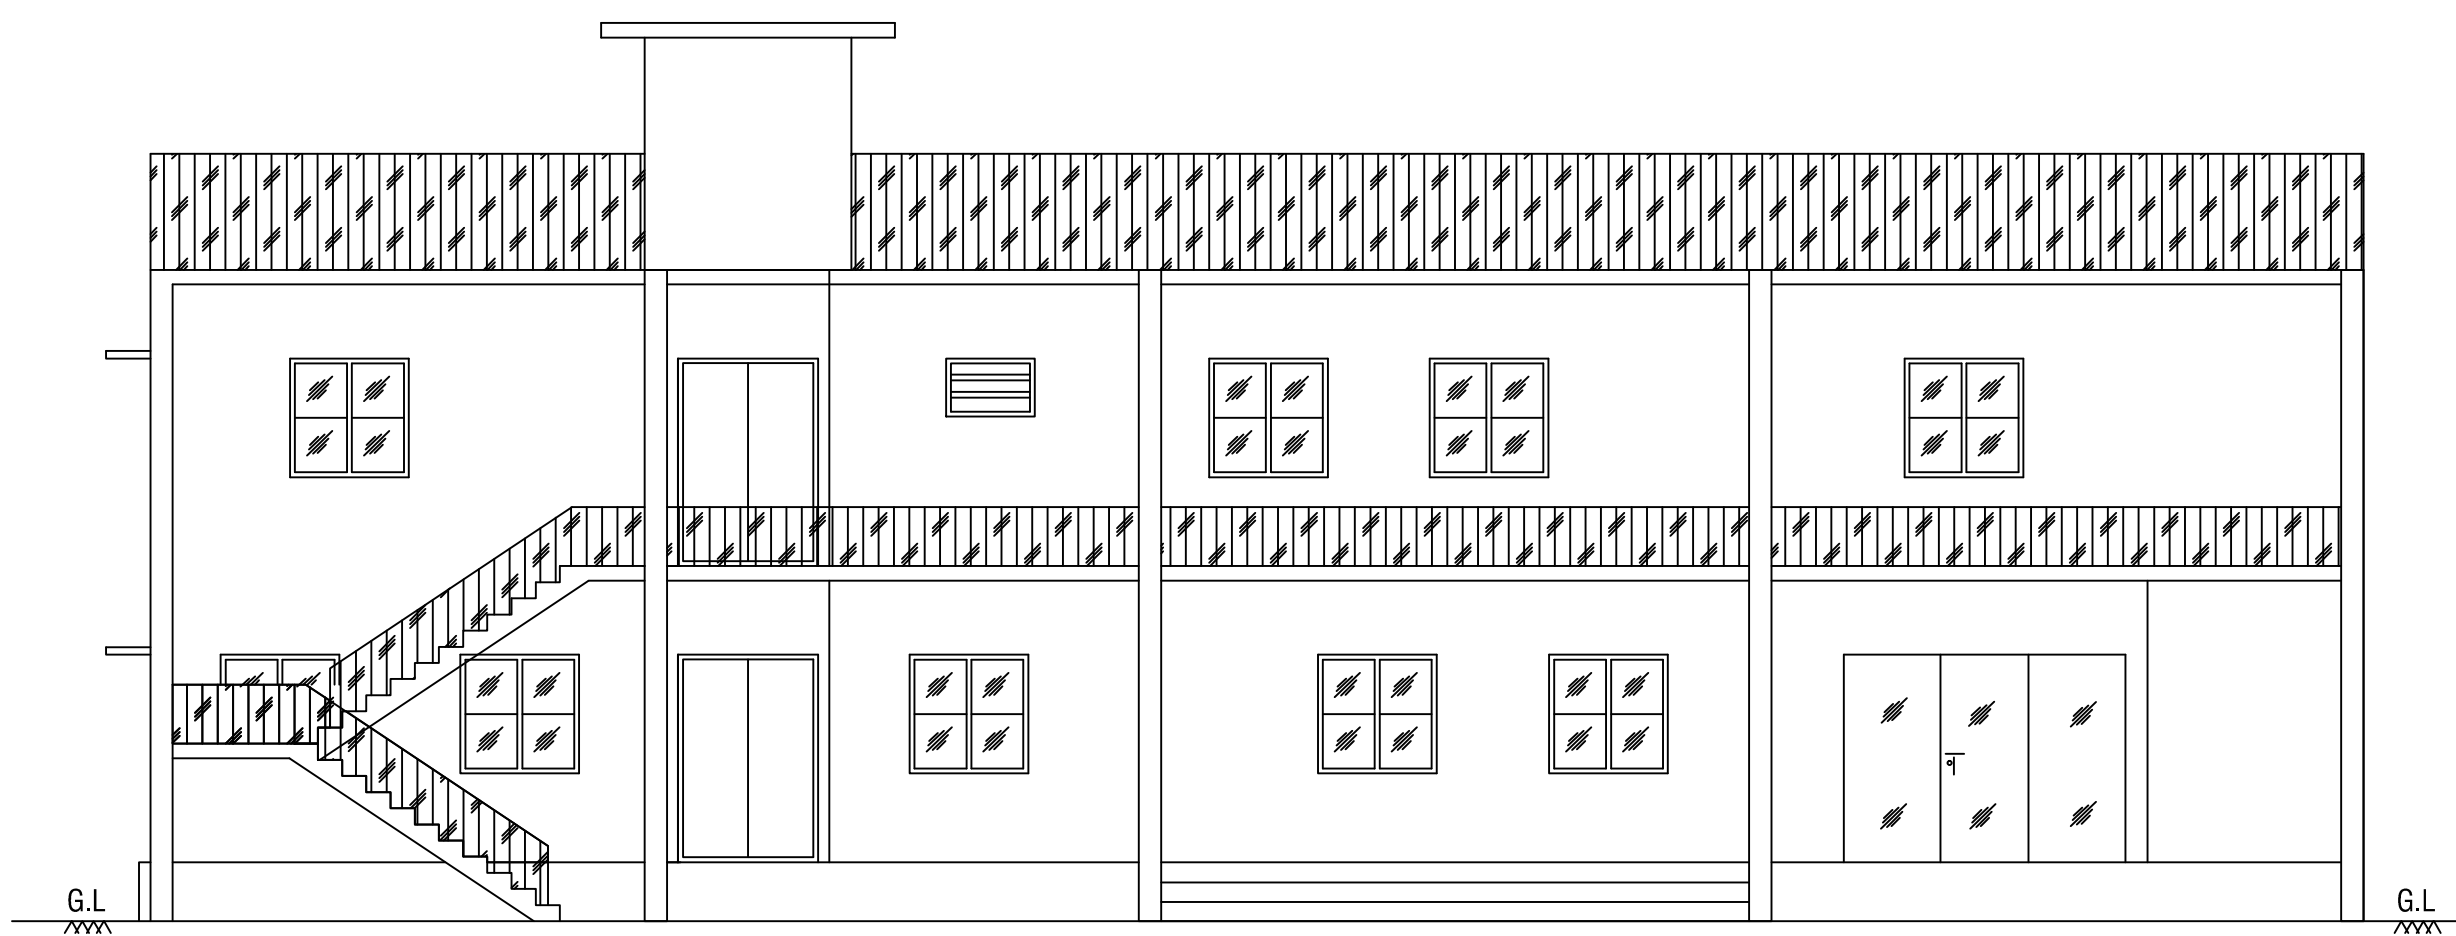


ELEVATION

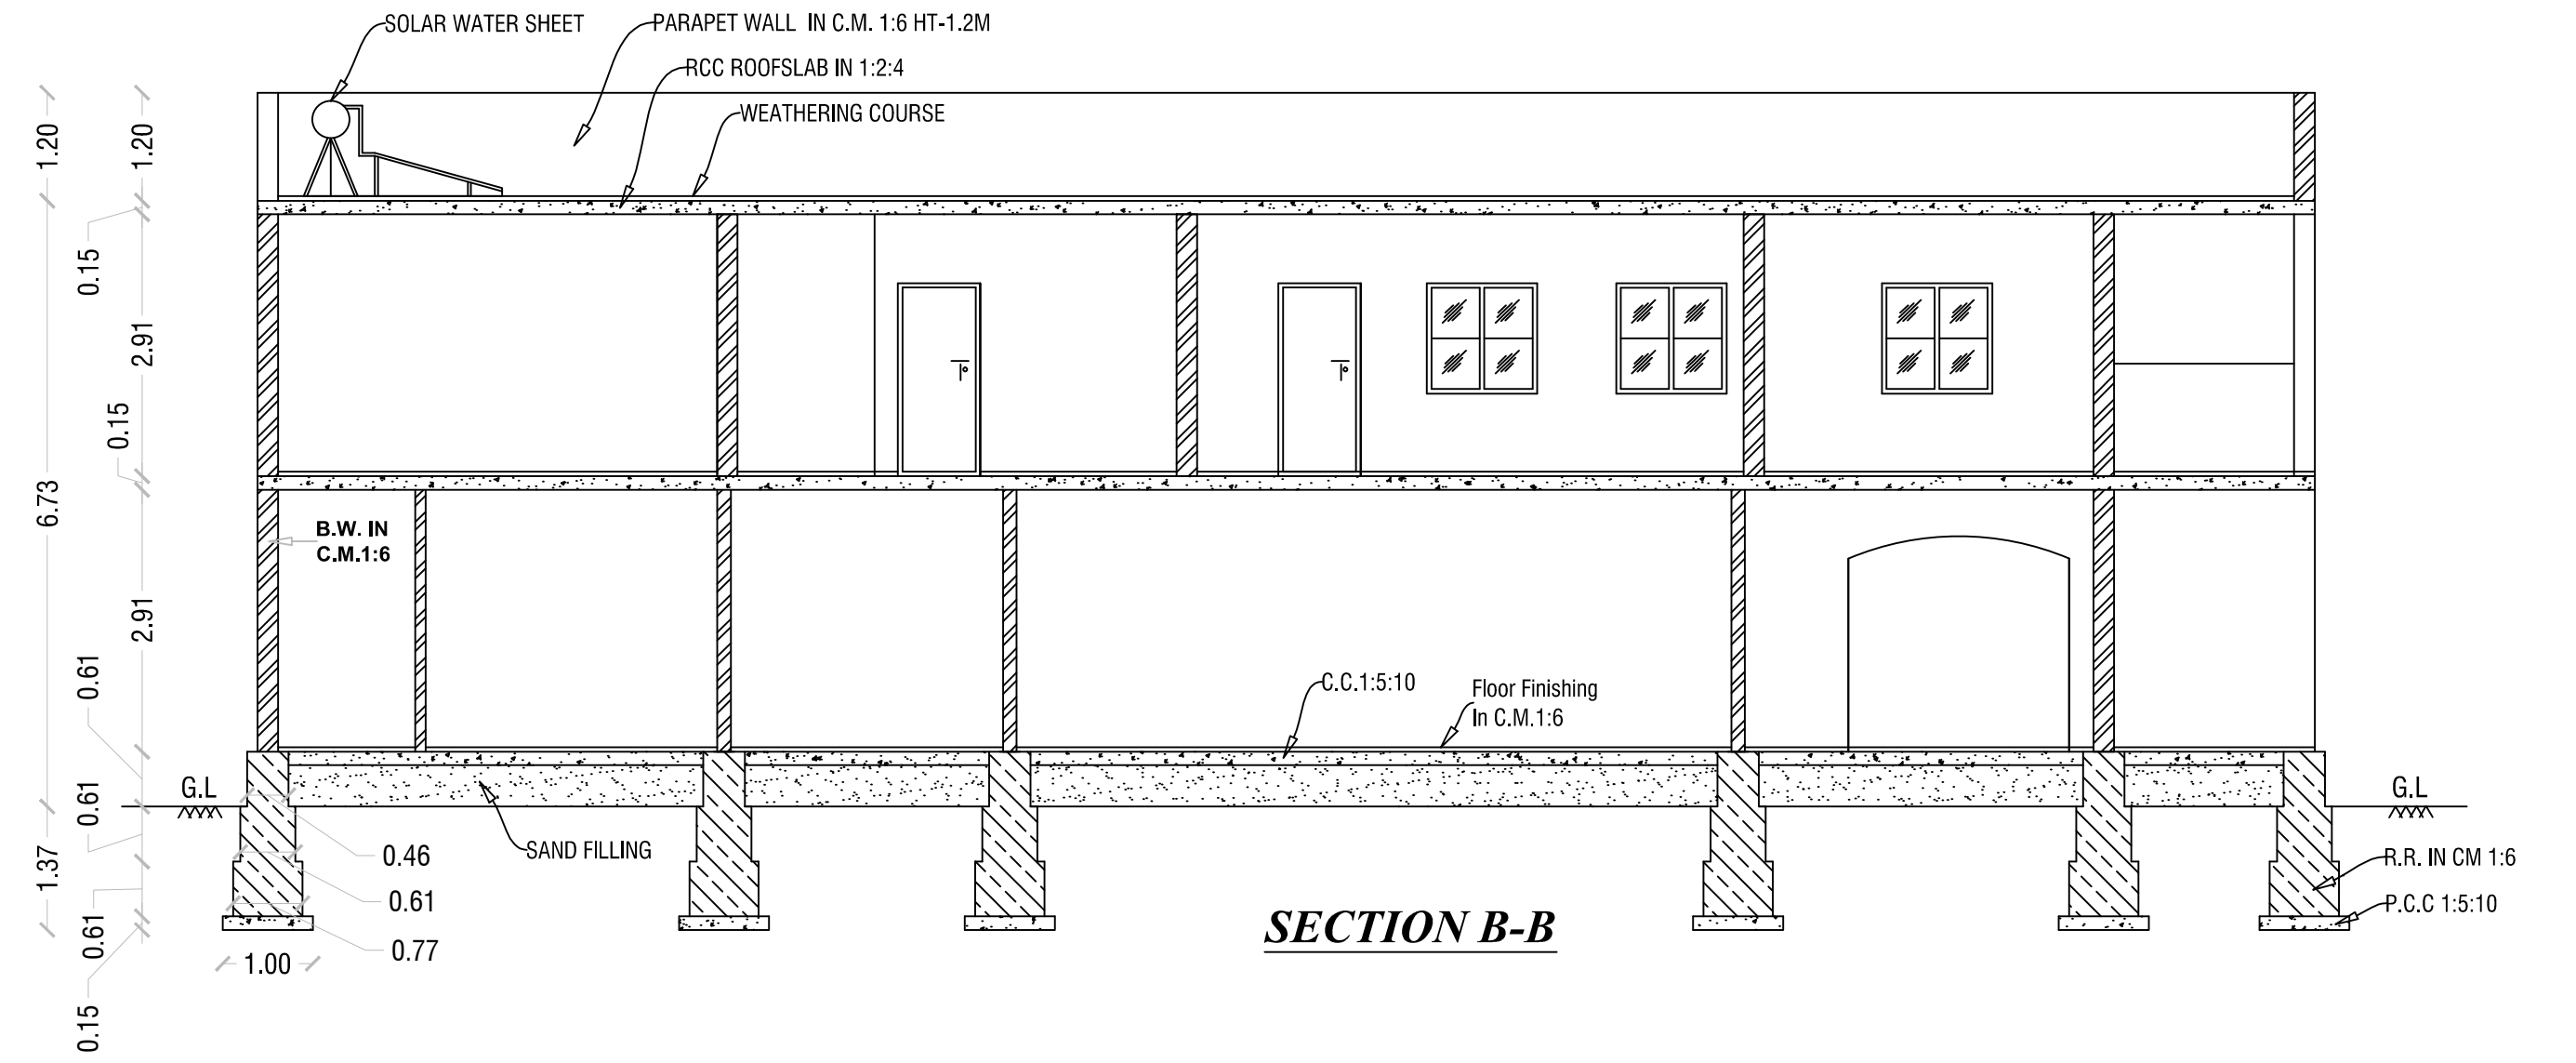

SECTION B-B

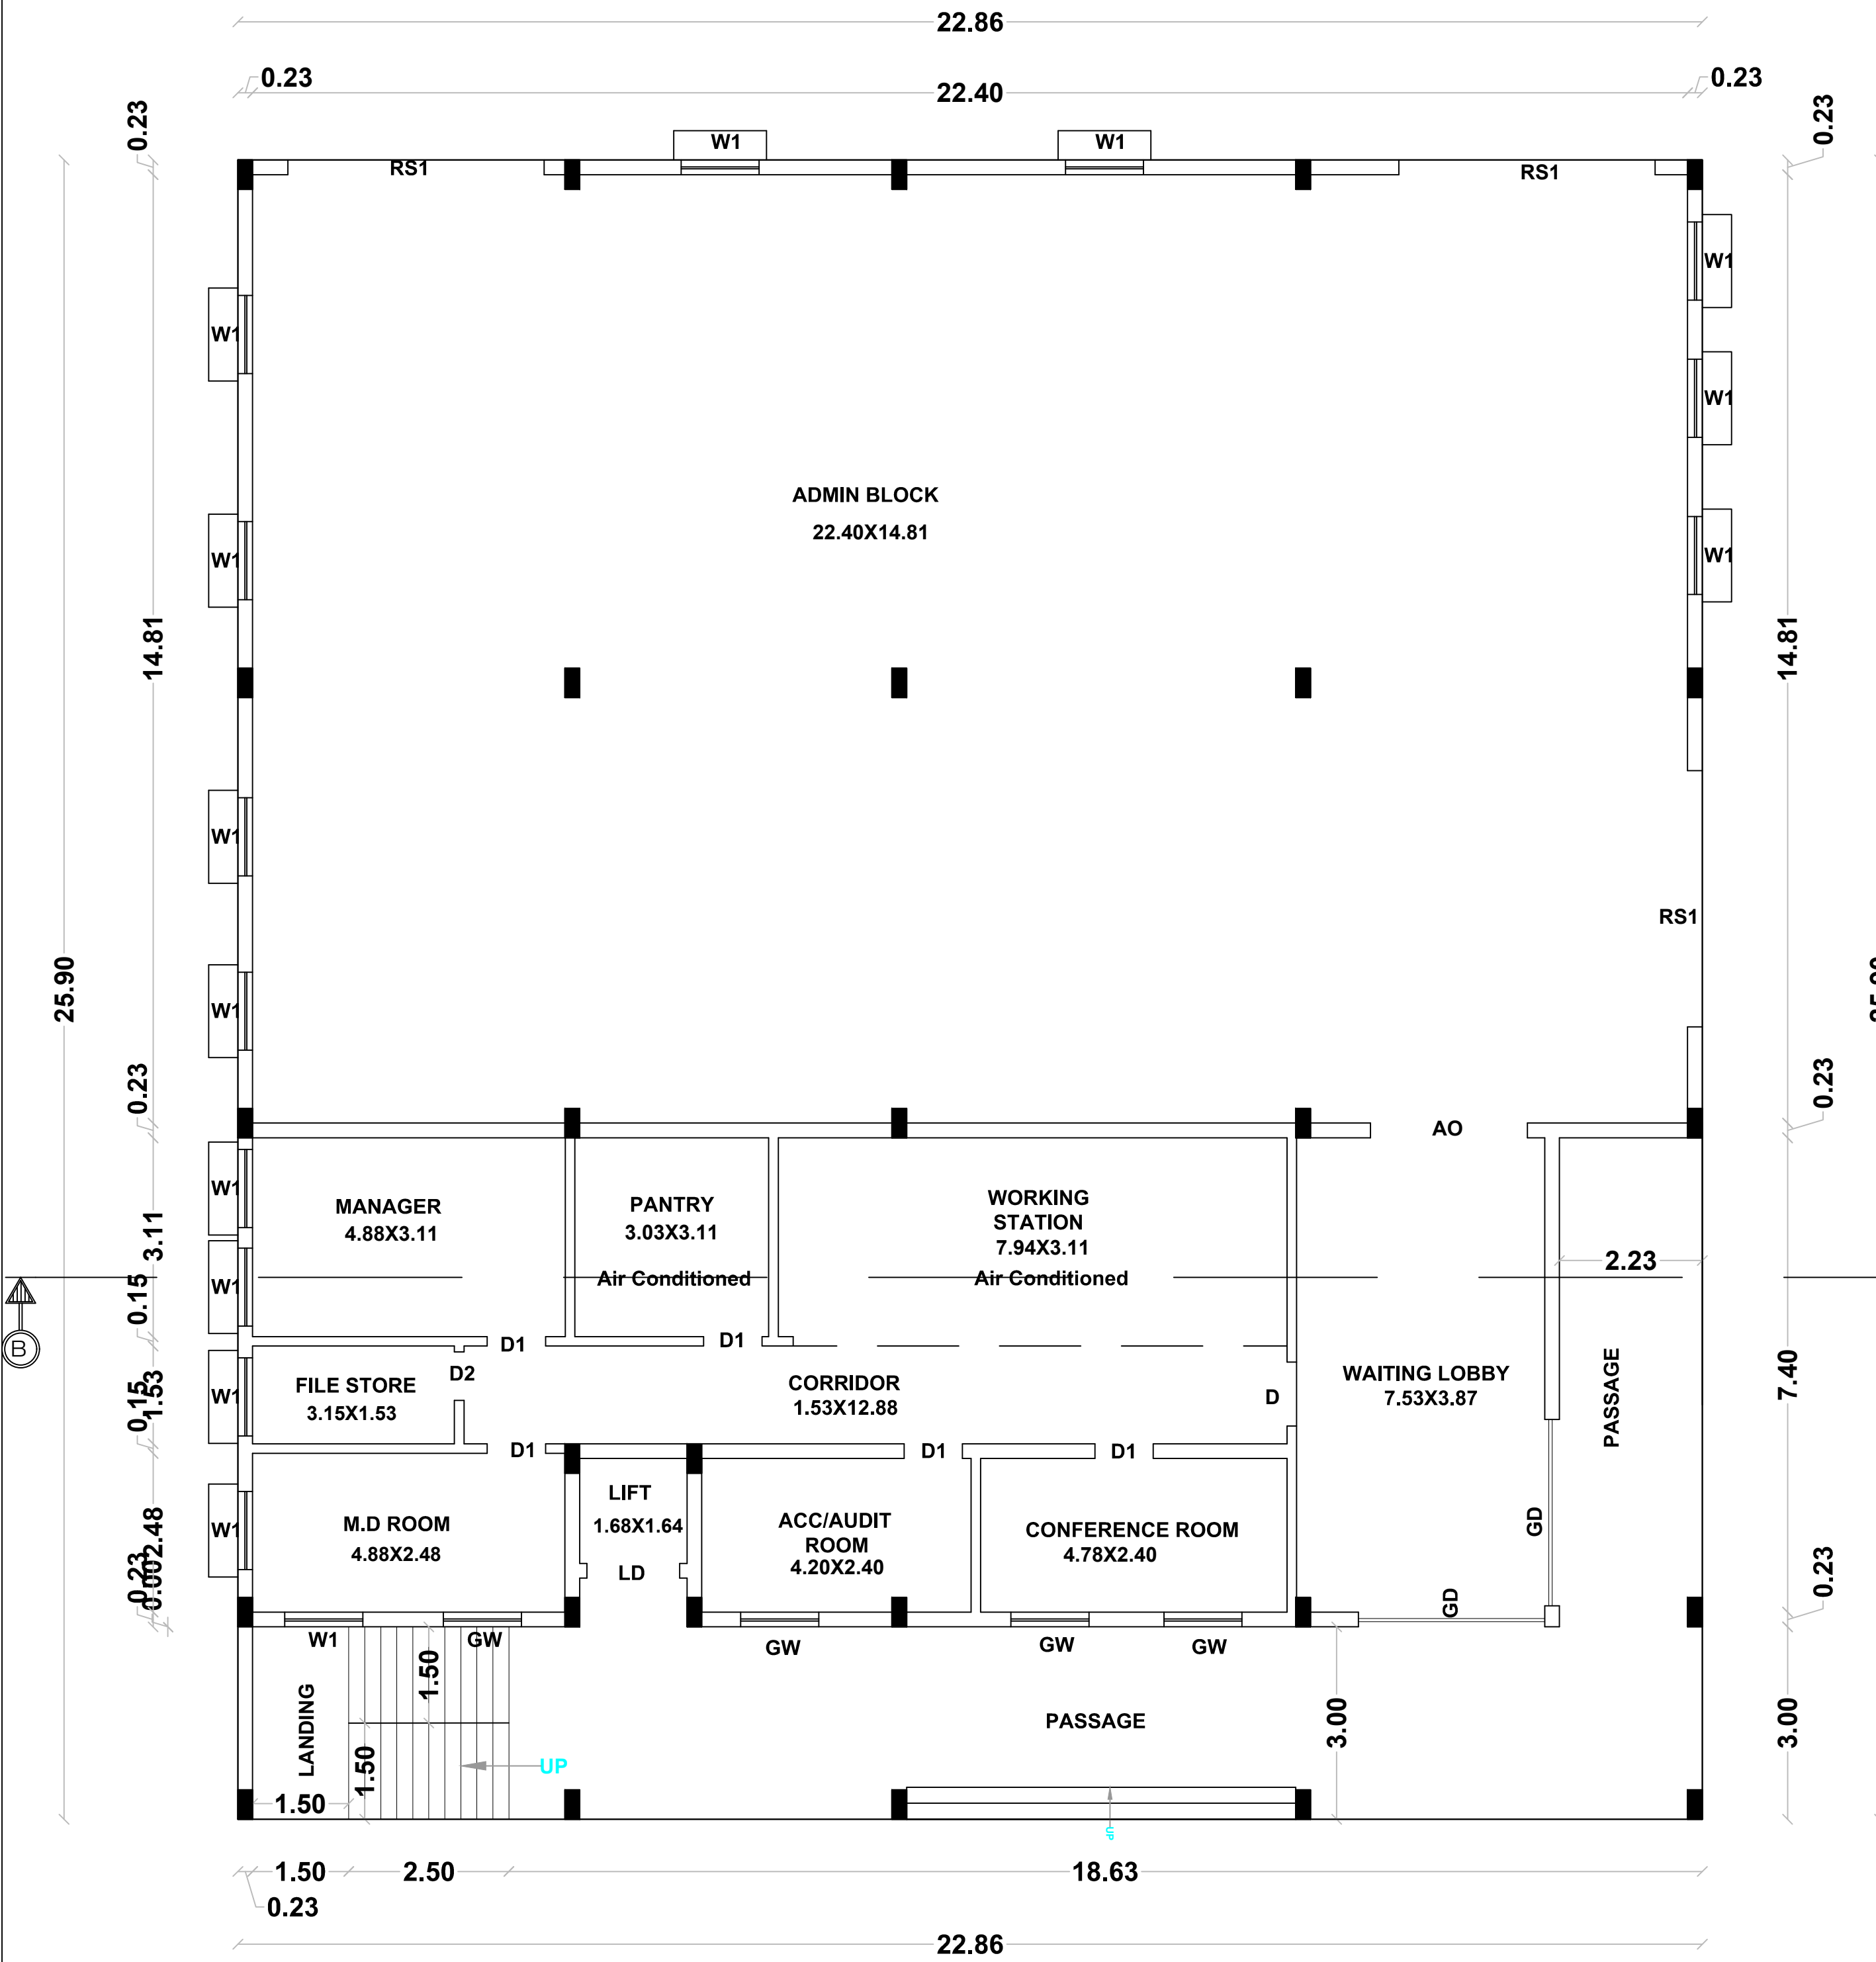


BLOCK 2 : GROUND FLOOR-ADMIN

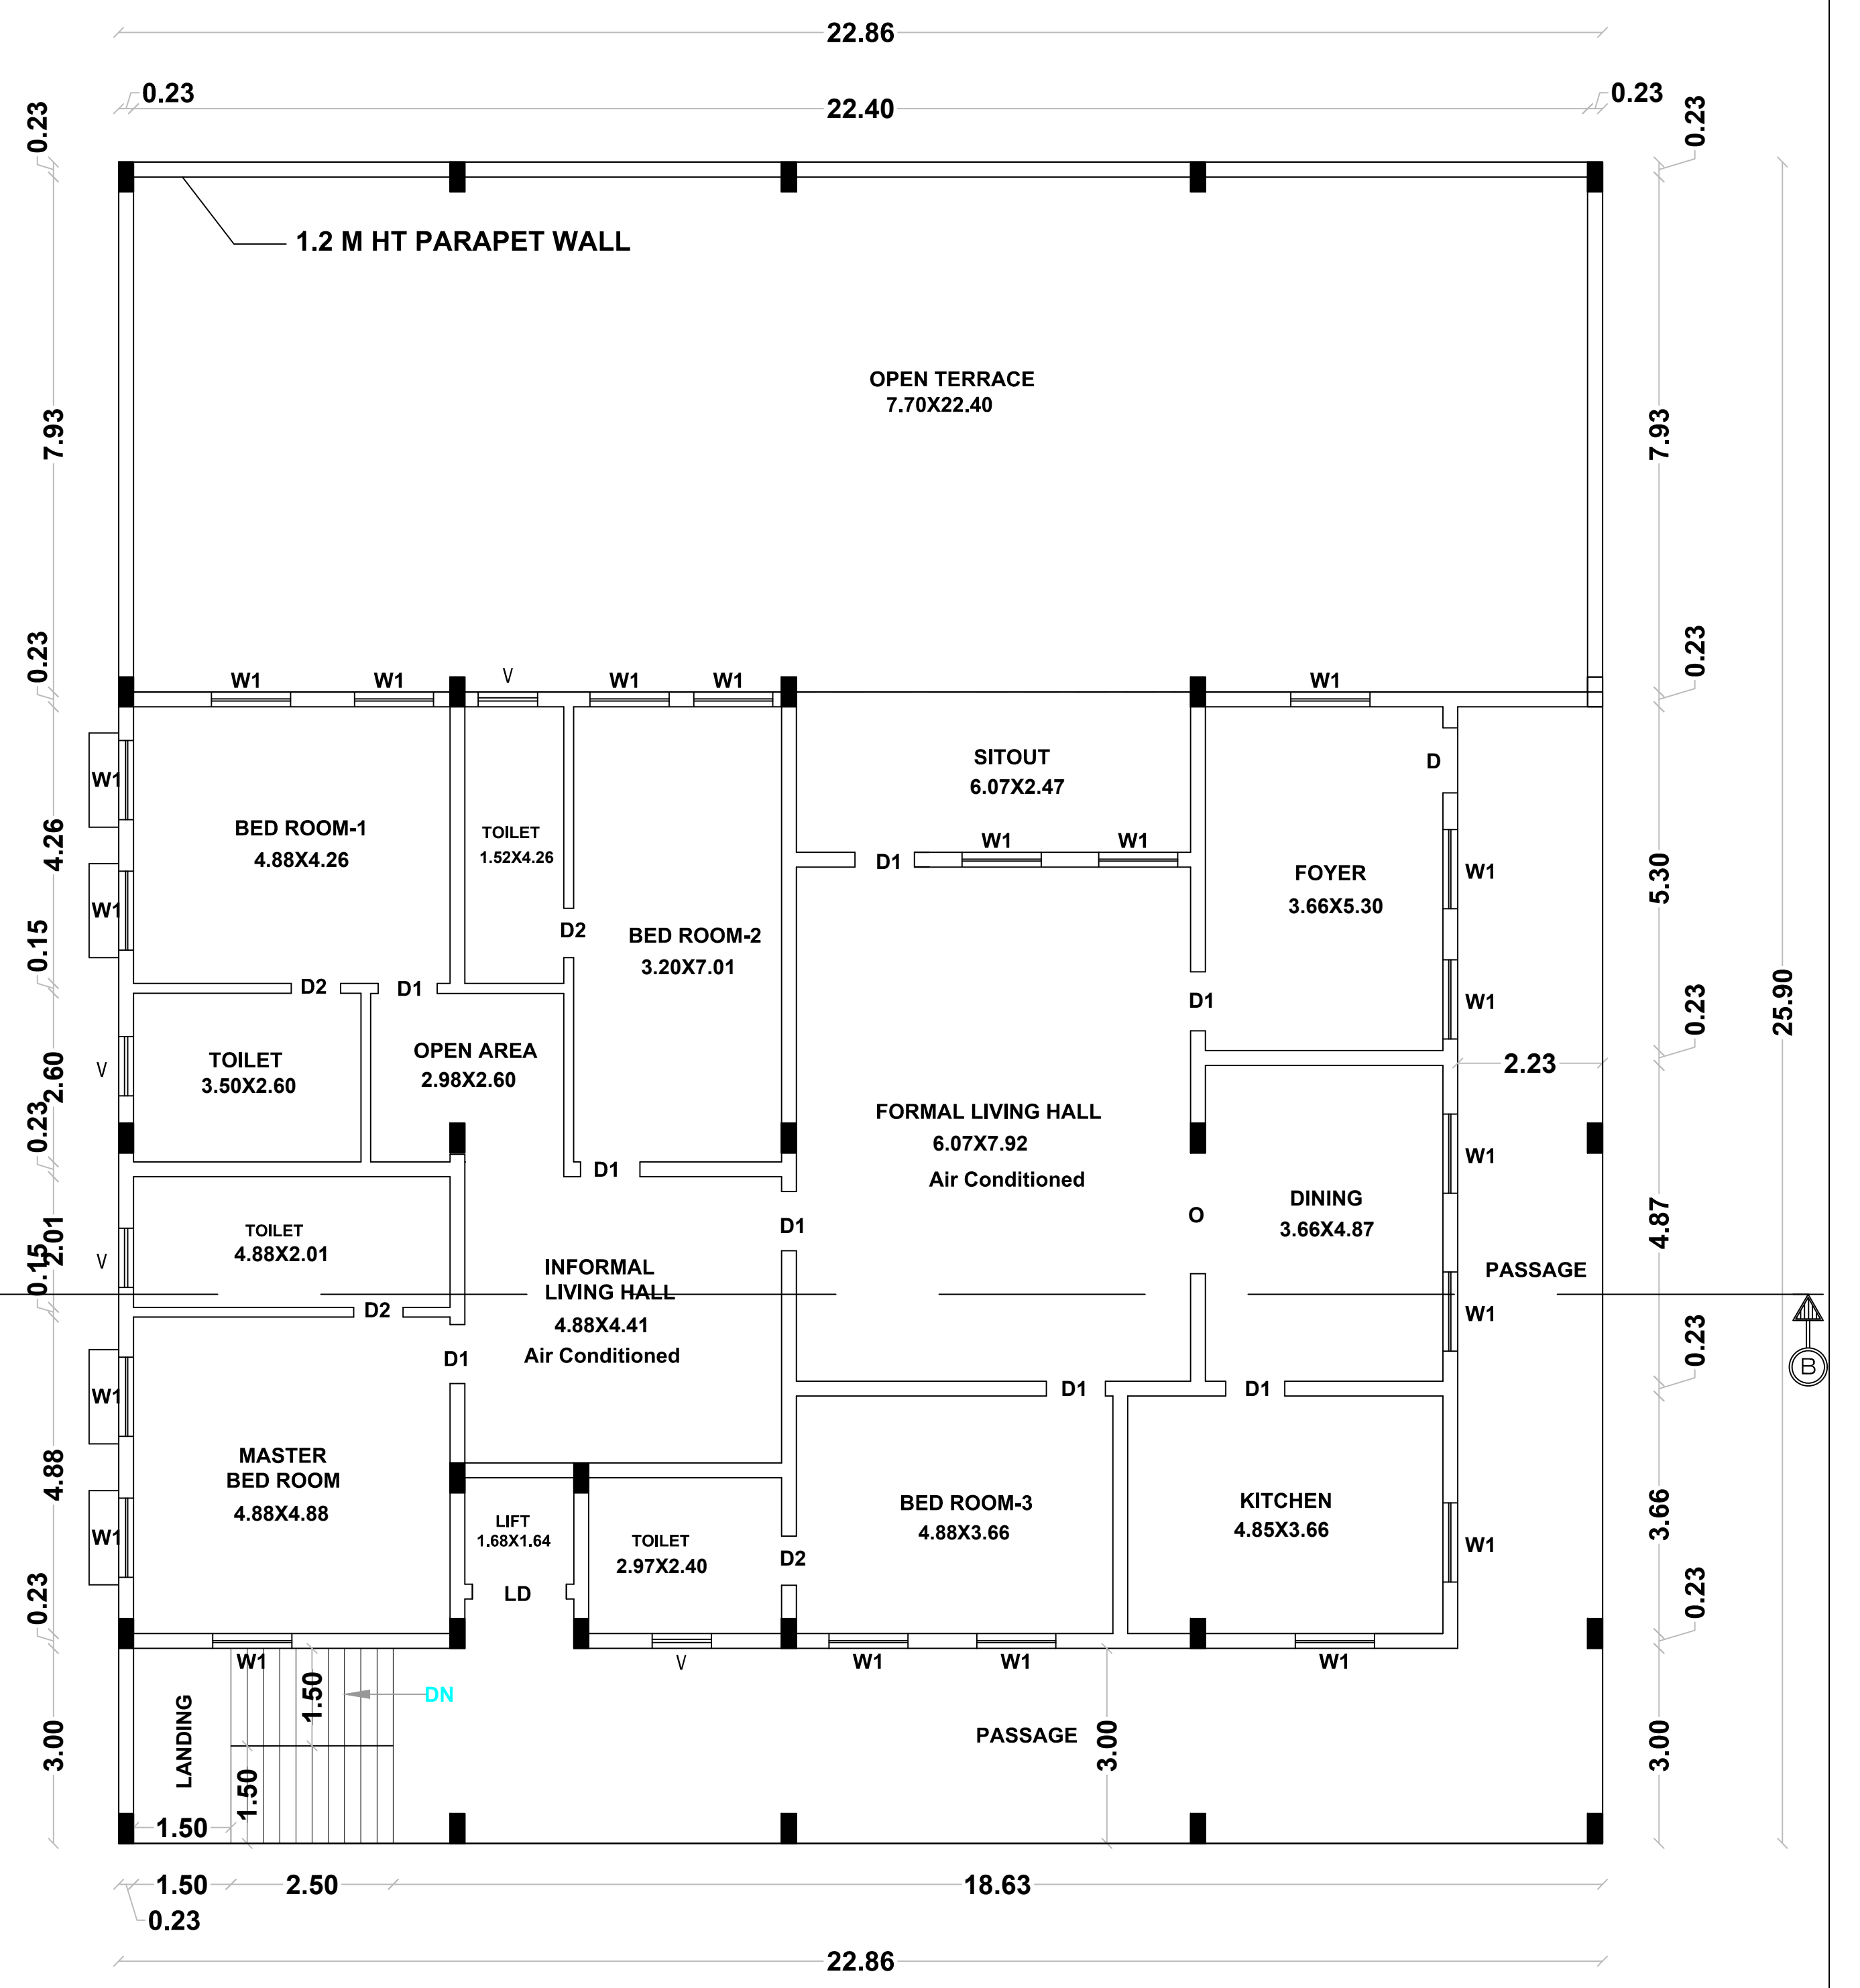


BLOCK 2 : FIRST FLOOR-STAFF QUARTERS


PLAN SHOWING THE PROPOSED CONSTRUCTION OF SHOPS WITH STAFF QUARTERS (COMMERCIAL) BUILDING IN S.No: 62/1B1A1 ,62/2A1B AT NALLAGANAKOTHAPALLI VILLAGE & PANCHAYAT , SHOOLAGIRI UNOIN & TALUK, KRISHNAGIRI DISTRICT.

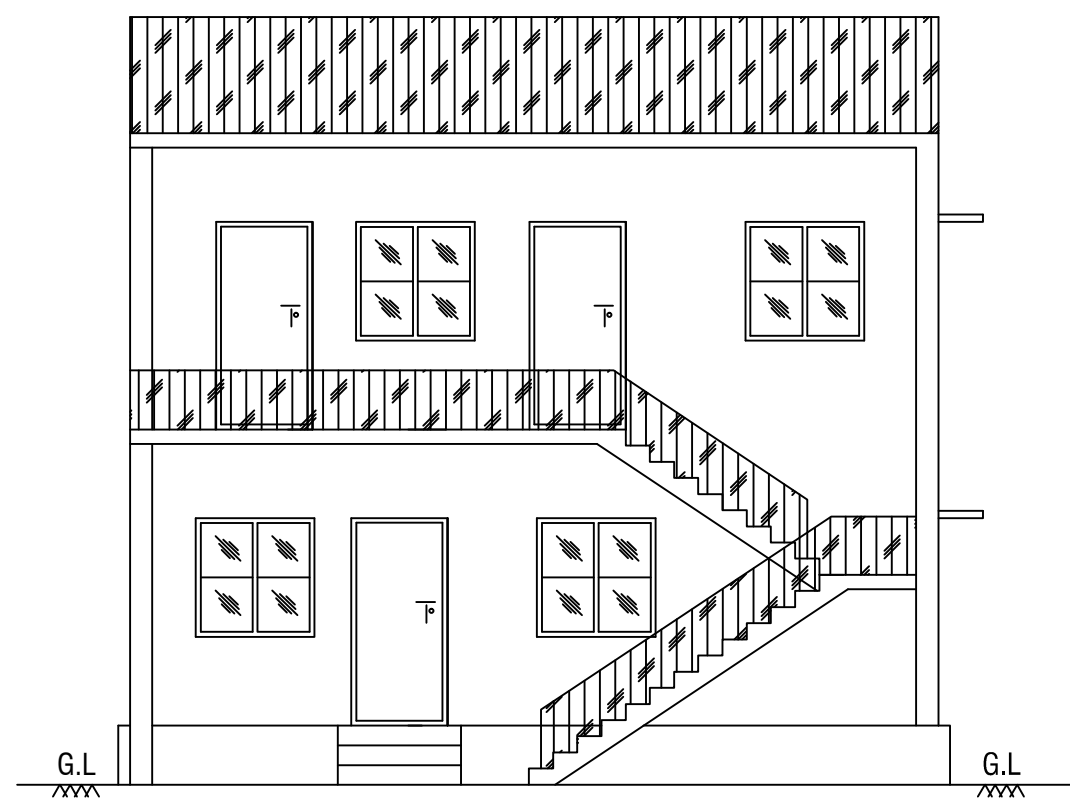


ELEVATION

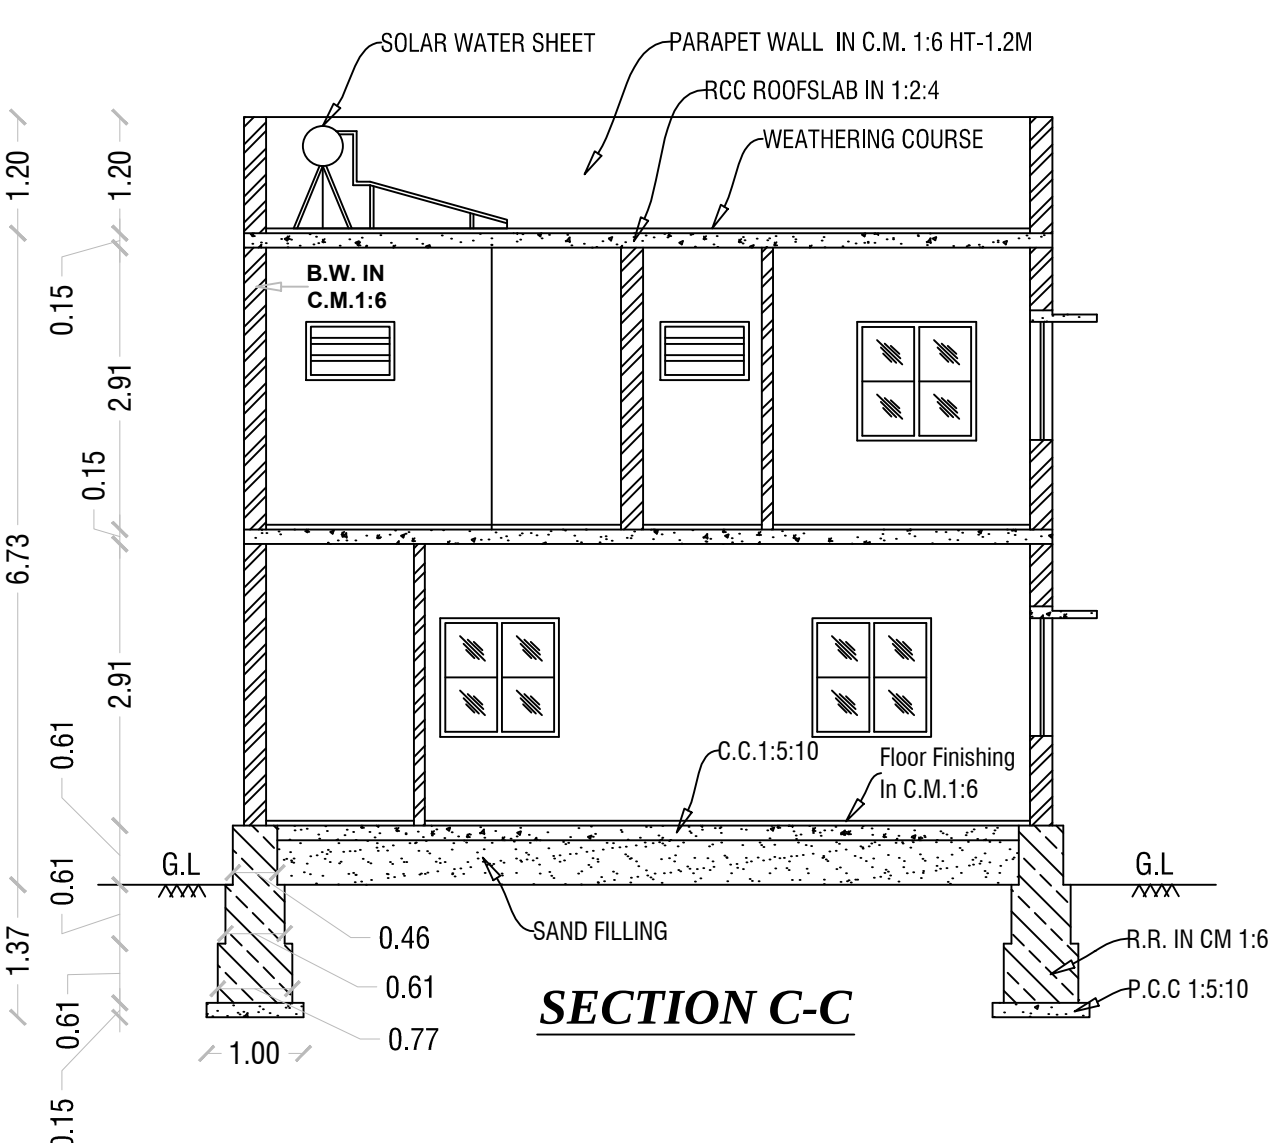


SECTION C-C

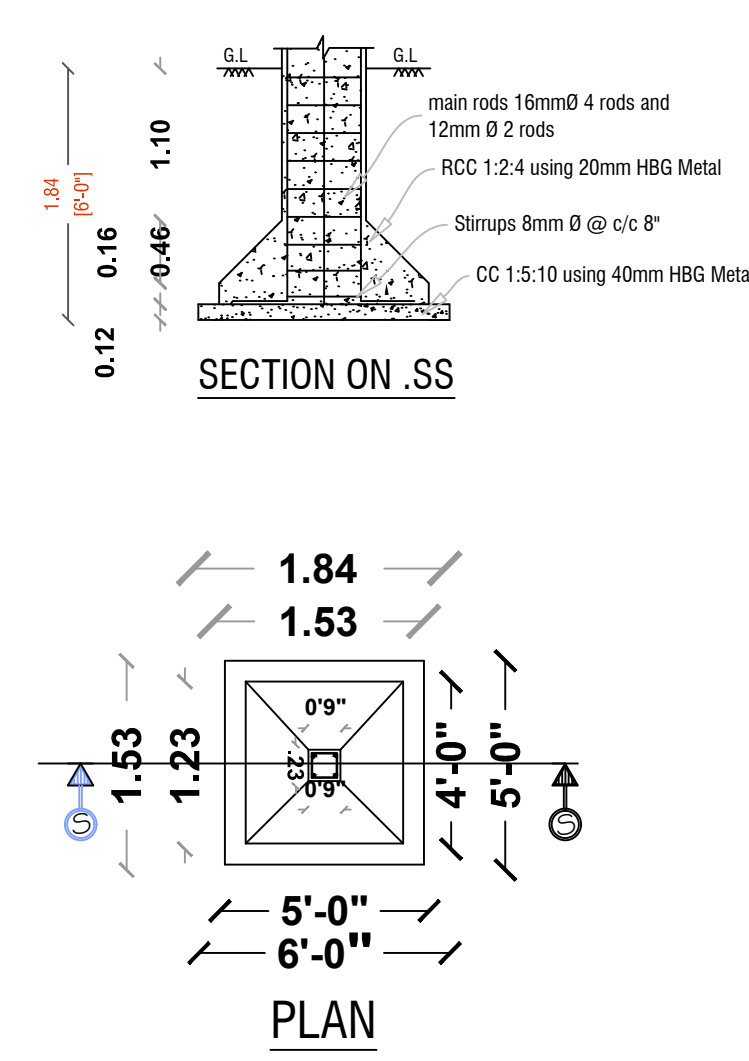


PLAN

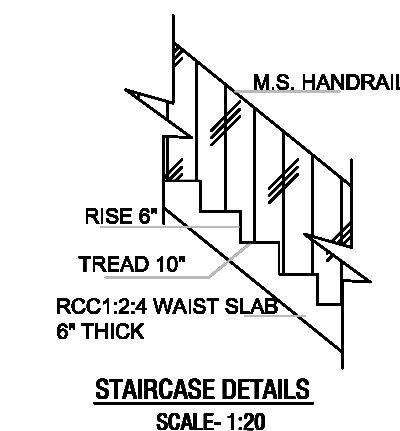

STAIRCASE DETAILS

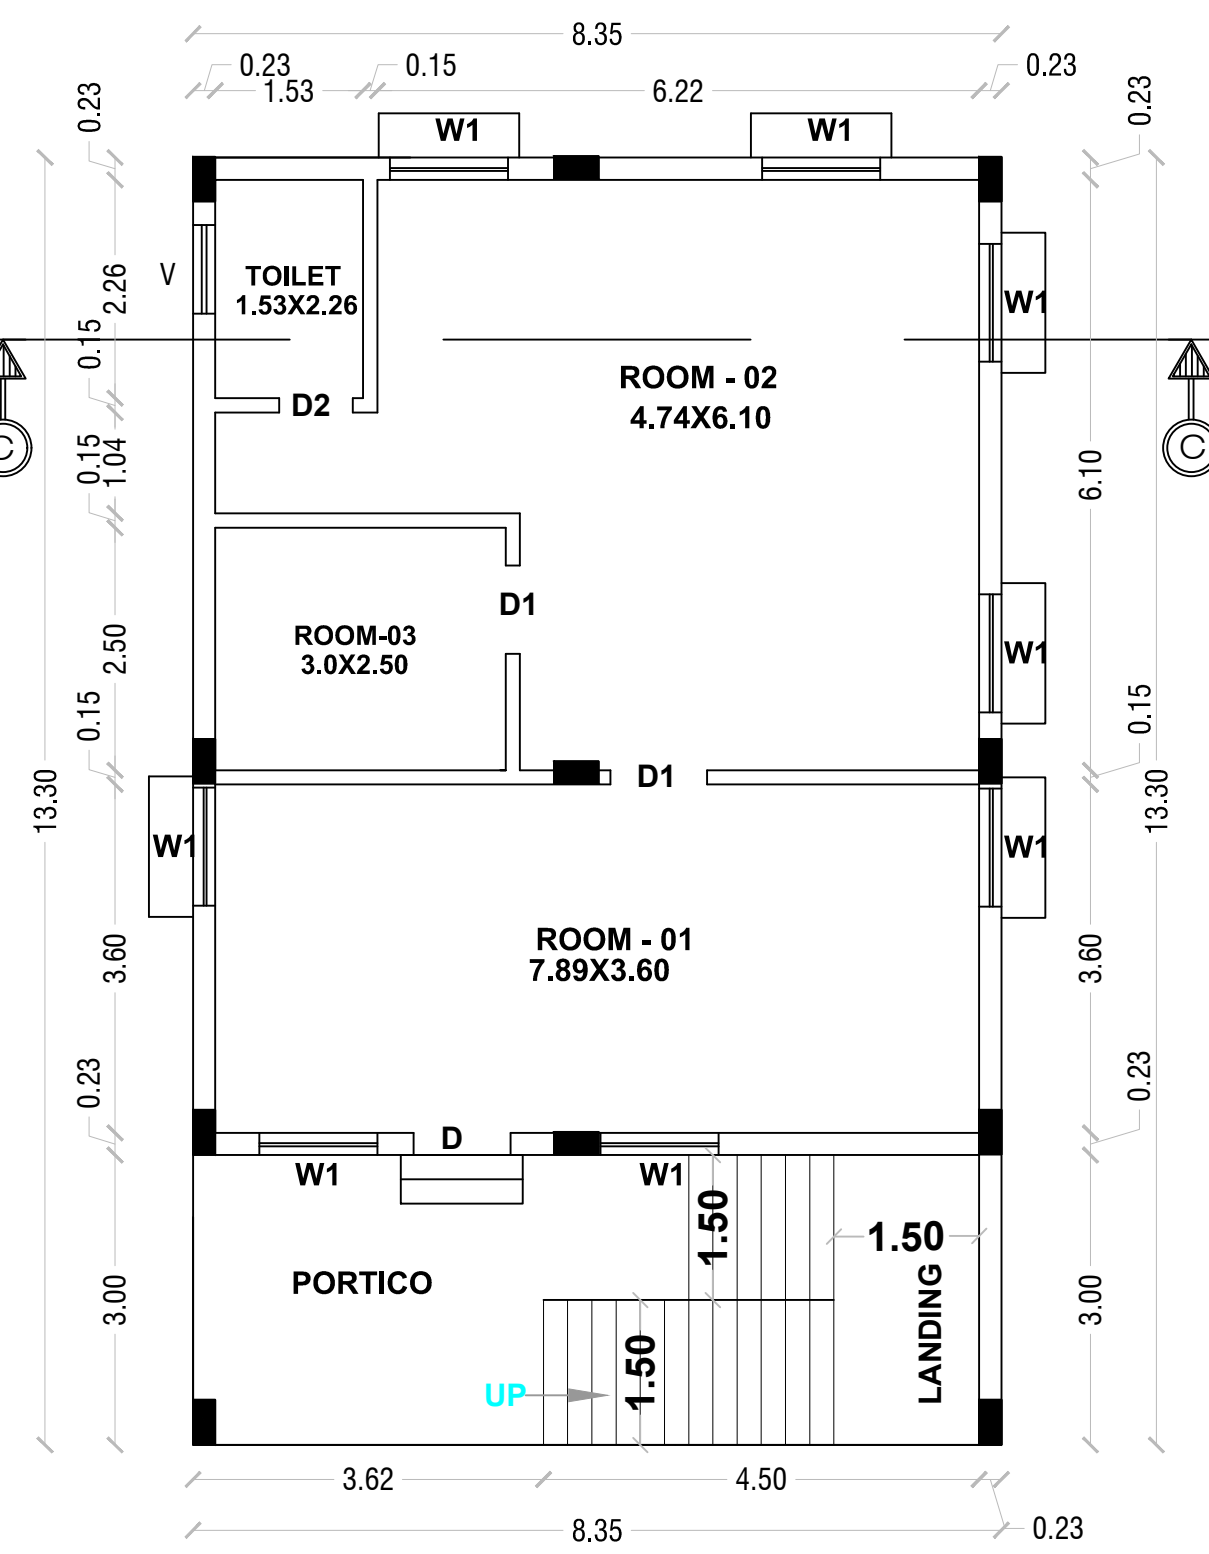

BLOCK 3-GROUND FLOOR-STAFF QUARTERS

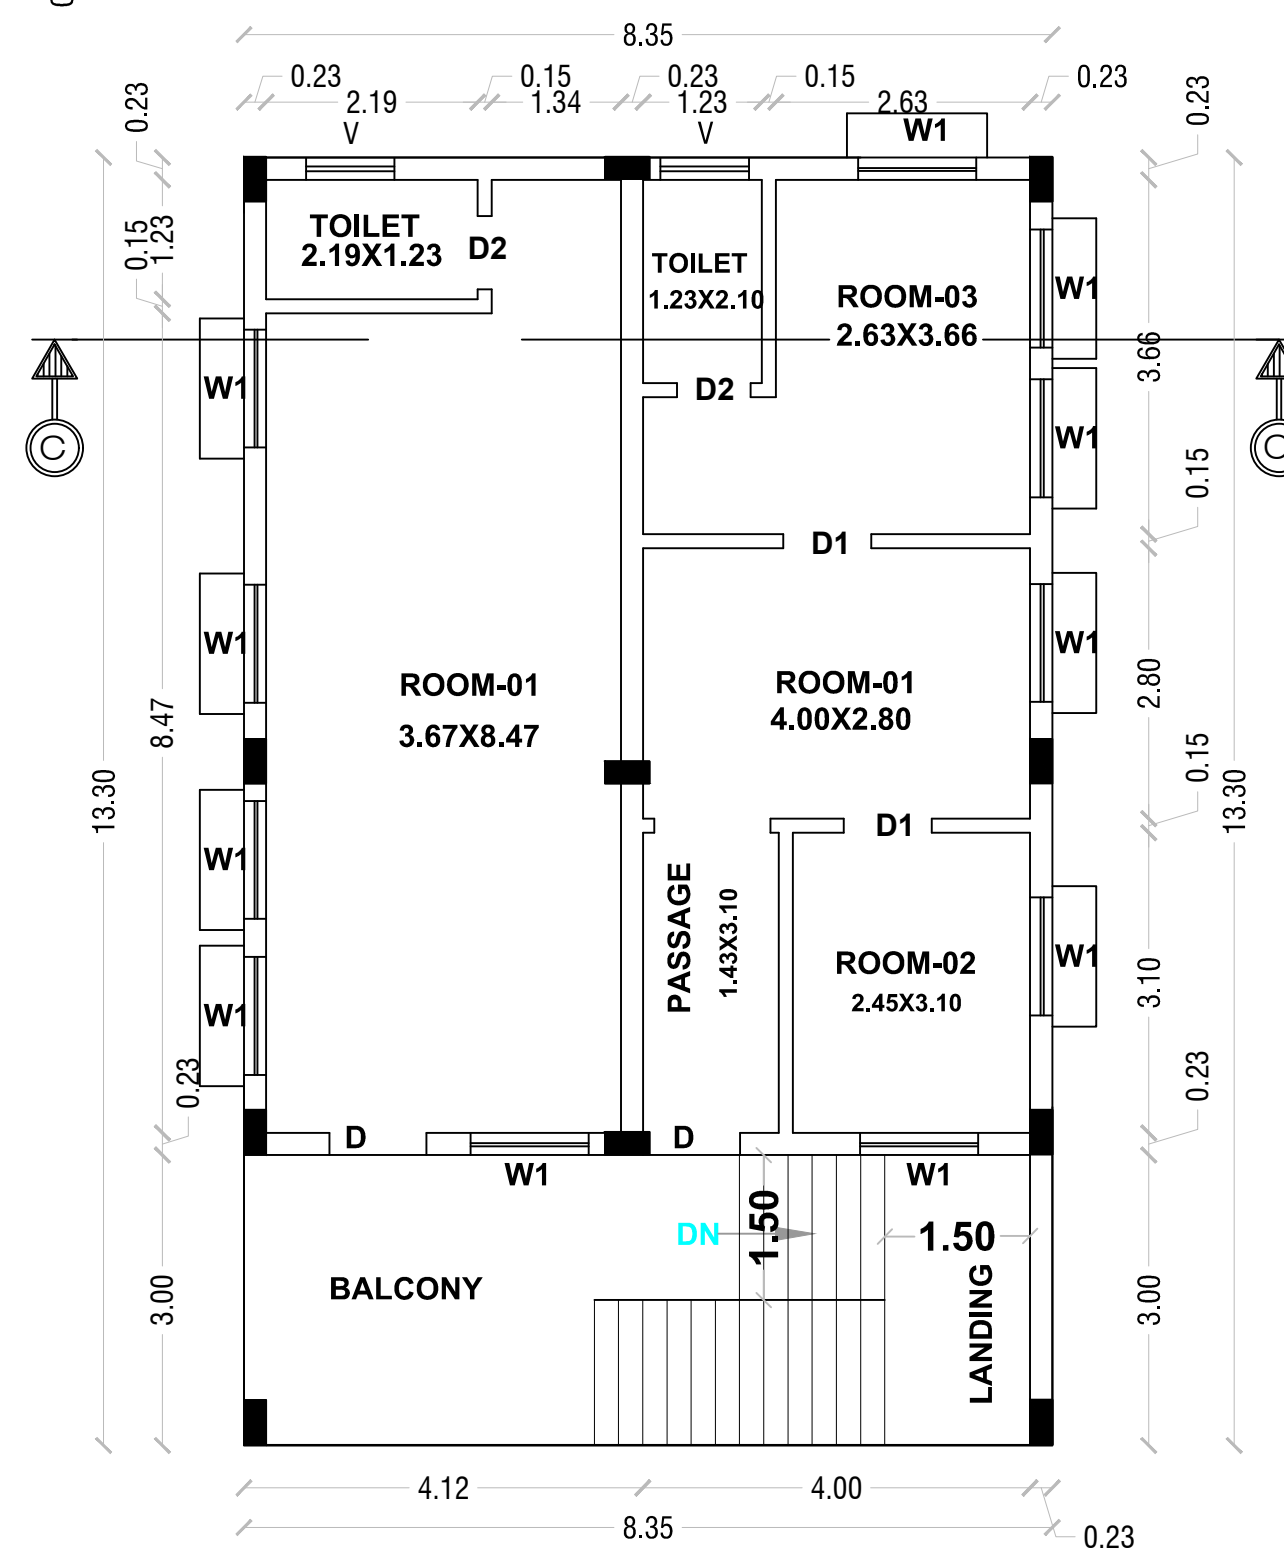

BLOCK 3- FIRST FLOOR-STAFF QUARTERS

AREA DETAILS-BLOCK:3

S.No	PARTICULARS	SQ.MT	SQ.FT
1	AREA OF THE GROUND FLOOR	111.06	1195 .45
2	AREA OF THE FIRST FLOOR	111.06	1195 .45
3	TOTAL AREA OF BUILDING (F.S.I)	222.12	2390 .90
4	TOTAL AREA OF BUILDING	222.12	2390 .90

REGISTERED STRUCTURAL ENGINEER

Y. Manikandan
Er.M.MANIKANDAN,M.E.,
Govt. Registered StructuralEngineer Grade-I
Registration No:RSE-I: 07/2020

APPLICANT

Mr.VASANTH KUMAR CHOPRA,
S/o.Late.JAWAHARLAL.

JOINERY DETAILS

D	DOOR	1.00X2.10
AO	ARCH OPEN	2.45X2.10
LD	LIFT DOOR	1.45X2.10
D1	DOOR	0.91X2.10
D2	DOOR	0.76X2.10
W1	WINDOW	1.22X1.22
V	VENTILATOR	0.91X0.61

AREA DETAILS-BLOCK:2

S.No	PARTICULARS	SQ.MT	SQ.FT
1	AREA OF THE GROUND FLOOR	592.09	6373 .26
2	AREA OF THE FIRST FLOOR	405.49	4364 .69
3	TOTAL AREA OF BUILDING (F.S.I)	997.58	10737 .94
4	TOTAL AREA OF BUILDING	997.58	10737 .94

REGISTERED ENGINEER

Er.G.NANDA KUMAR,B.E.,M.Sc.Rev.,
Er G.NANDA KUMAR,B.E.,M.Sc.Rev.,
Govt.HCMC Registered Engineer Grade-III
Registration No:153/LS/2020/00009
Name of Profession R.E R.SE R.CE R.QA
Grade&DTCP Regd No II-19/21 II-23/21 I-29/21 I-06/21

PLAN SHOWING THE PROPOSED CONSTRUCTION OF SHOPS WITH
STAFF QUARTERS (COMMERCIAL) BUILDING IN S.No: 62/1B1A1
,62/2A1B AT NALLAGANAKOTHAPALLI VILLAGE & PANCHAYAT ,
SHOOLAGIRI UNOIN & TALUK, KRISHNAGIRI DISTRICT.

COLOR INDEX

SITE BOUNDARY

PROPOSED BLDG.

EXISTING ROAD

AREA DETAILS

S.No	PARTICULARS	SQ.MT
1	PLR/ FMB AREA	9004.00
2	DOCUMENT AREA	9024.49
3	SUPER IMPOSED PLOT AREA	9000.80

S.No	PARTICULARS	FSI (SQ.MT)	NON-FSI (SQ.MT)	TOTAL (SQ.MT)
2	BLOCK : 1 - SHOP-AREA OF THE GROUND FLOOR	4076.16	-	4076.16
3	BLOCK : 2 -ADMIN - AREA OF THE GROUND FLOOR	592.09	-	592.09
4	BLOCK : 2 -STAFF QUARTERS- AREA OF THE FIRST FLOOR	405.49	-	405.49
5	BLOCK : 3 -STAFF QUARTERS -AREA OF THE GROUND FLOOR	111.06	-	111.06
6	BLOCK : 3 -STAFF QUARTERS- AREA OF THE FIRST FLOOR	111.06	-	111.06
7	BLOCK : 4 - SECURITY -AREA OF THE GROUND FLOOR	17.34	-	17.34
8	BLOCK : 5 - TOILET-AREA OF THE GROUND FLOOR	24.48	-	24.48
8	TOTAL AREA OF BUILDING	5337.68	-	5337.68
9	PLOT COVERAGE	53.00		
10	FLOOR SPACE INDEX	0.58		

PARKING AS PER SWP REPORT

TYPE OF PARKING	REQUIRED	PROVIDED
CARS	41	53
TWO WHEELERS	161	164

REGISTERED STRUCTURAL ENGINEER

Er.M.MANIKANDAN,M.E.,
Govt. Registered StructuralEngineer Grade-I
Registration No:RSE-I: 07/2020


REGISTERED ENGINEER

Er G.NANDA KUMAR,B.E,M.Sc.Rev.,
Govt.HCMC Registered Engineer Grade-III
Registration No:153/LS/2020/00009

Name of Profession	R.E	R.SE	R.CE	R.QA
Grade&DTCP Regd No	II-19/21	II-23/21	I-29/21	I-06/21

APPLICANT

Mr.VASANTH KUMAR CHOPRA,
S/o.Late.JAWAHARLAL.

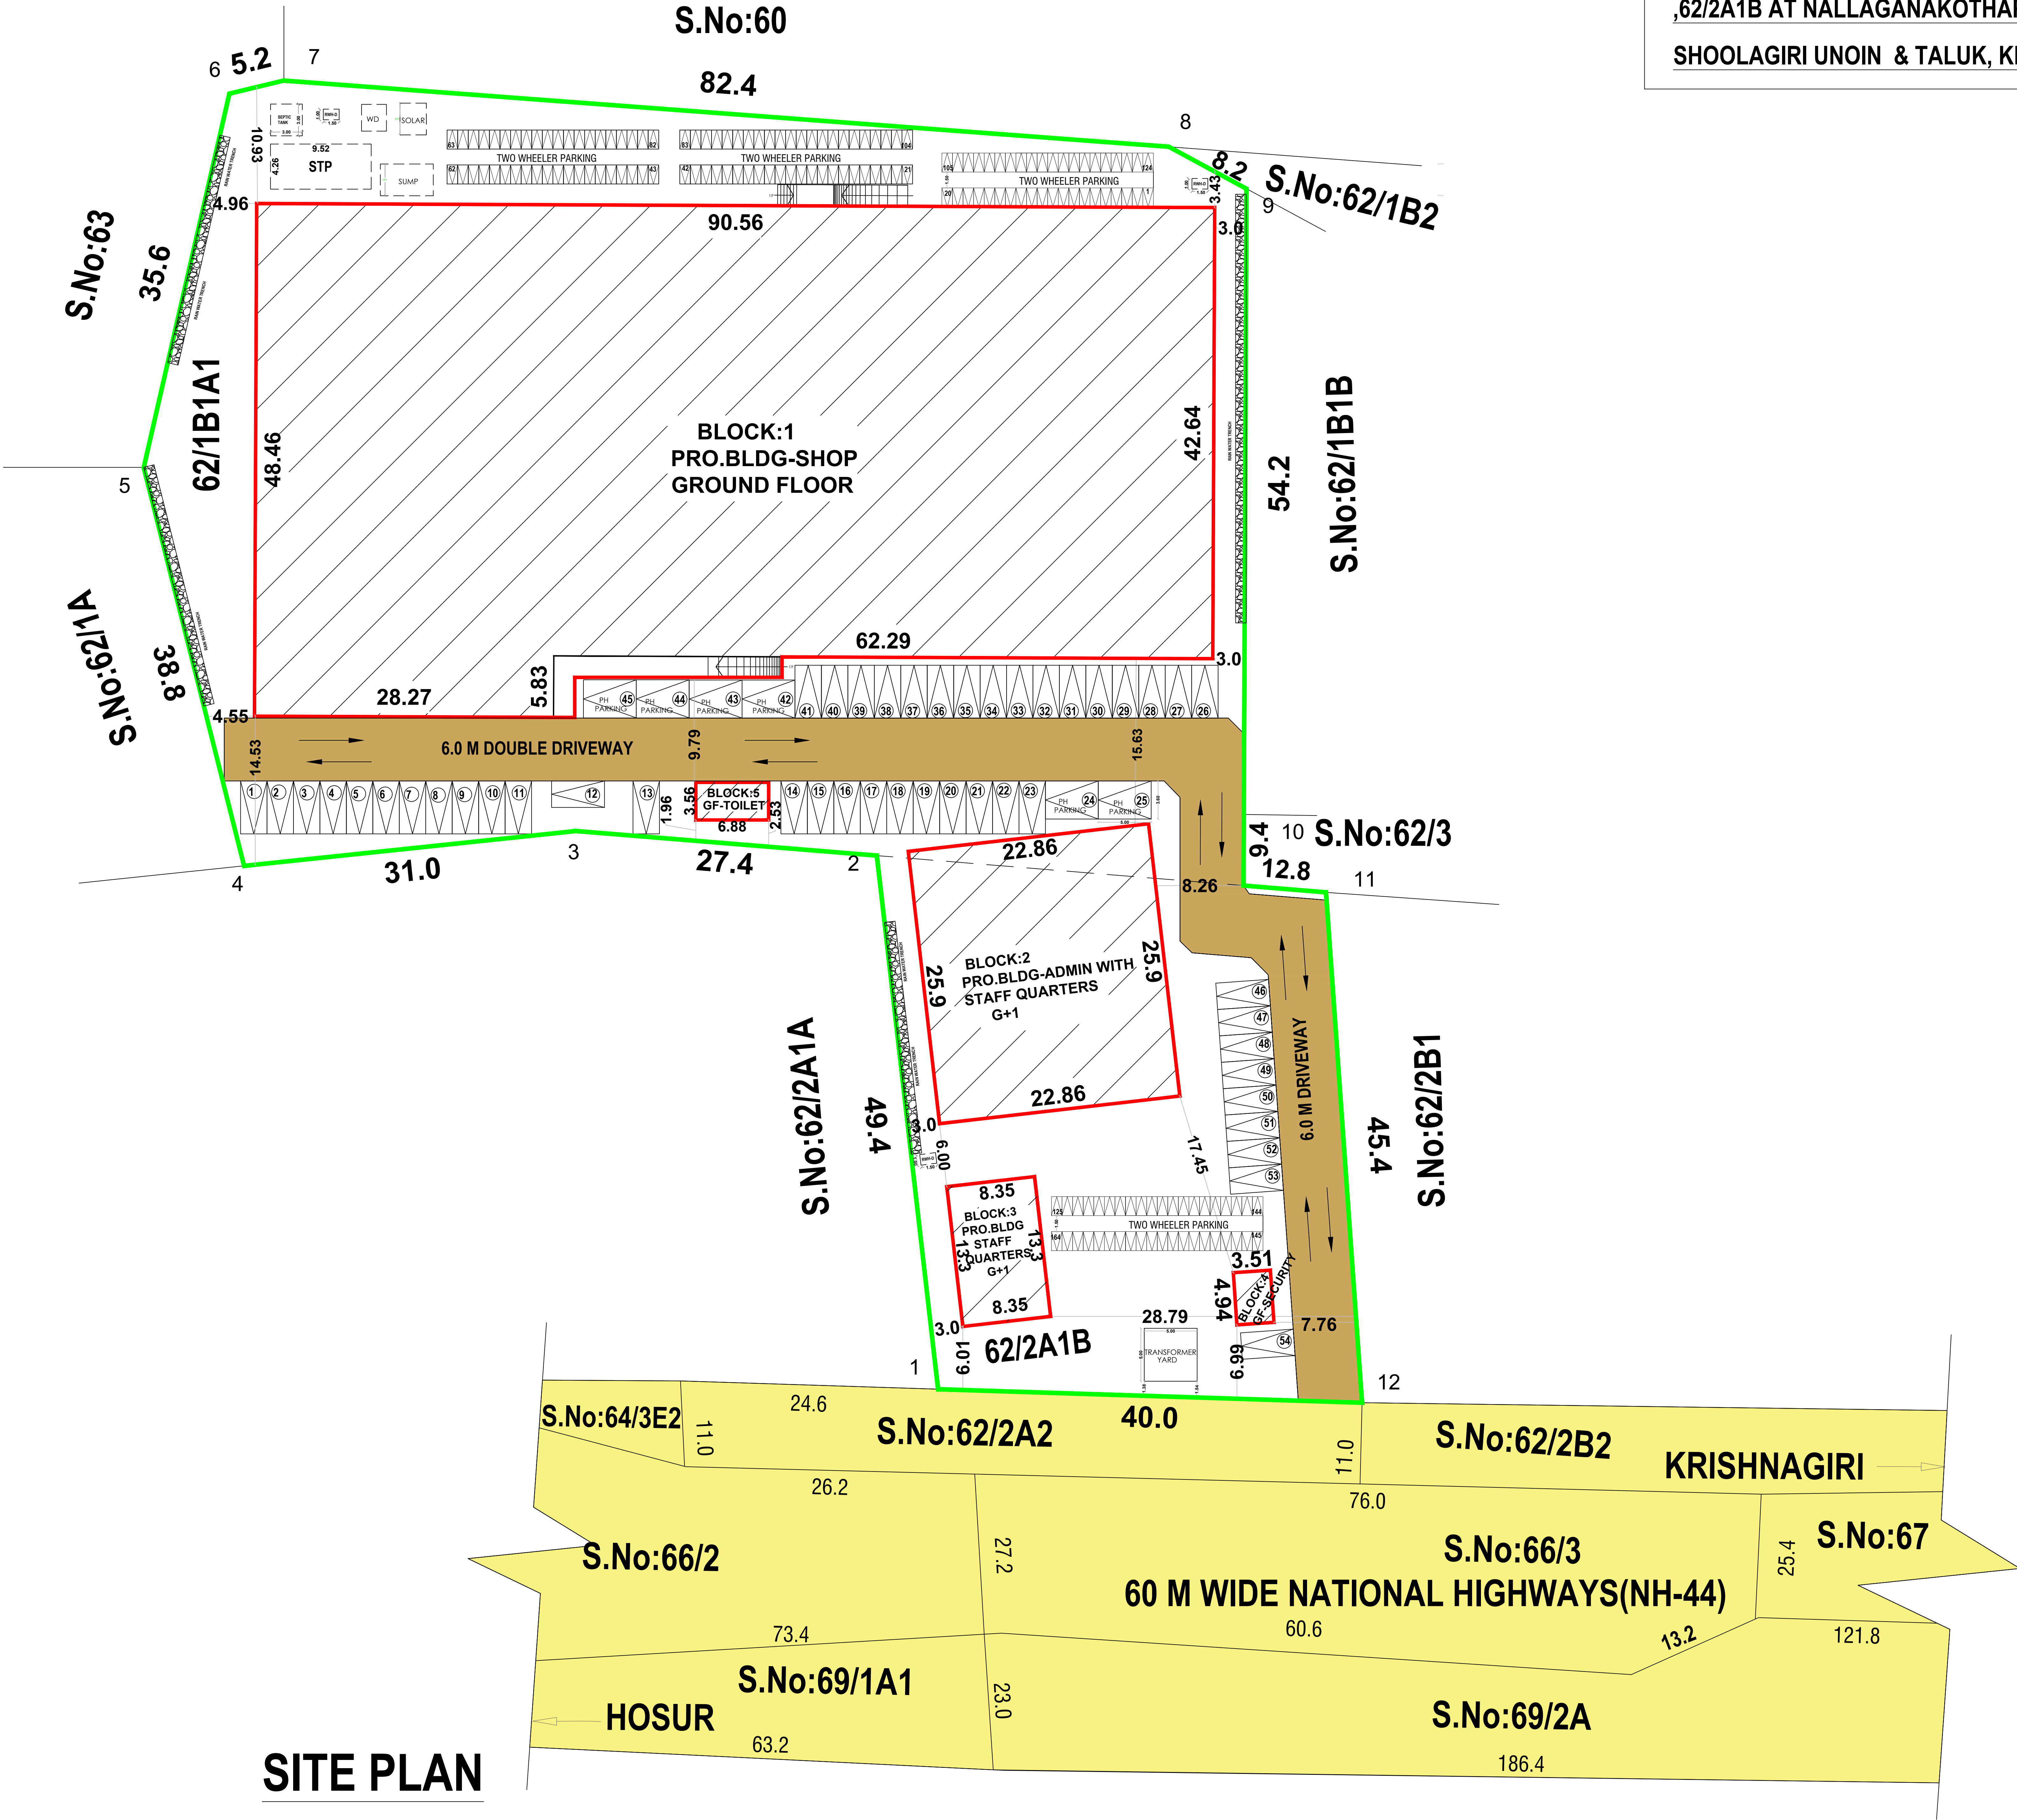

SITE PLAN