


APPLICANT :- Sri. P.CHANDRASEKARAN, S/O, PALANISAMY,



SECTION ON AAA



FIRST FLOOR PLAN

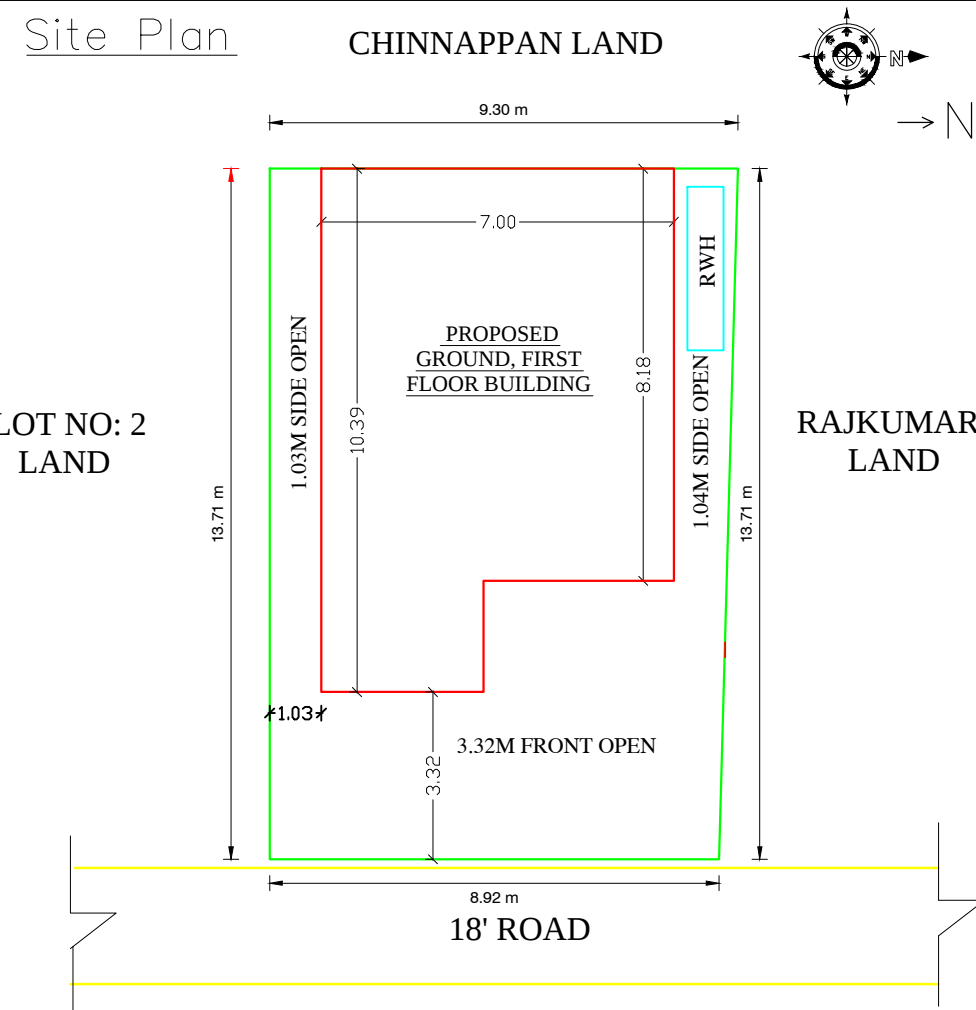

SPECIFICATION:-

ALL DETAILS ARE AS SHOWN IN SECTION ON ---- "K-A"

JOINERIES:-

M.D ---- MAIN DOOR----	4'0" X 7'0"	1.22 X 2.13
D ---- DOOR -----	3'3" X 7'0"	0.99 X 2.13
D1 ----DOOR -----	2'6" X 7'0"	0.76 X 2.13
W ---- WINDOW -----	5'0" X 4'6"	1.52 X 1.37
V ---- VENTILATOR -----	3'0" X 2'0"	0.91 X 0.60
GW ---- GLASS WINDOW ---	3'3" X 10'0"	1.00 X 3.05

AREA DETAILS:-

<u>AREA DETAILS:-</u>	Sq.ft.	Sq.mt.
TOTAL AREA OF SITE AREA	1344.25	124.88
PROPOSED GROUND FLOOR	692.62	64.62
PROPOSED FIRST FLOOR	374.23	34.78
TOTAL BUILT UP AREA	1066.85	99.15
TOTAL CARPET AREA	808.00	75.09
OPEN SPACE AREA	651.63	60.26


LEGEND:-

OWNER'S BOUNDARY SHOWN IN GREEN----- 



PROPOSED CONSTRUCTION SHOWN IN RED----- 

EXISTING ROAD SHOWN IN YELLOW----- 

RAIN WATER HARVESTING TANK

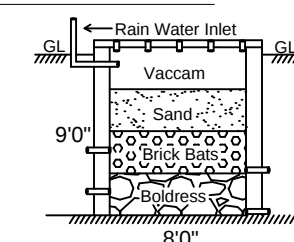

SEPTIC TANK SCALE : 1"= 5'

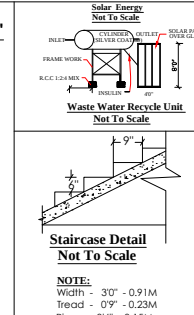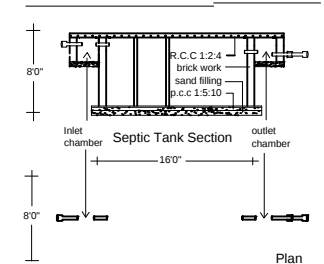

APPLICANT :-

P. Chok

REGISTERED ENGINEER :-

C. Colh.

Er.T.BALAMURUGAN,
REGISTERED ENGINEER (gr:1)
Salem main road, MECHERI,
Mettur Tk, Salem 636453,
Cell: 98947 53044

OFFICE USE ONLY :-