
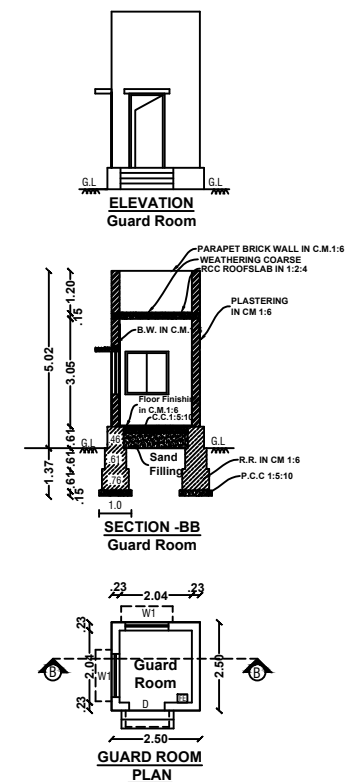
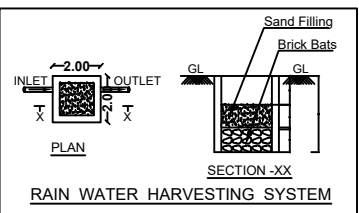
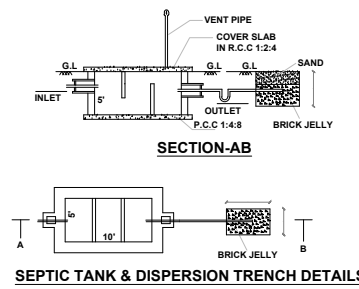
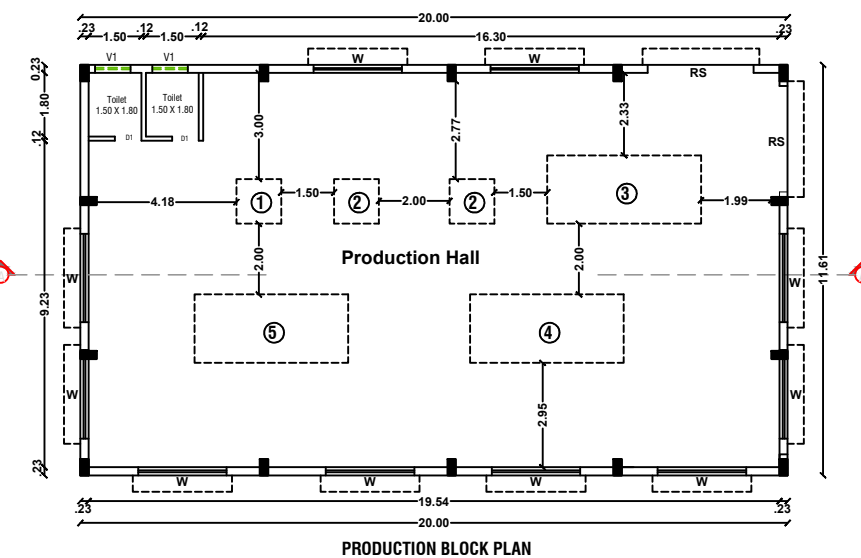
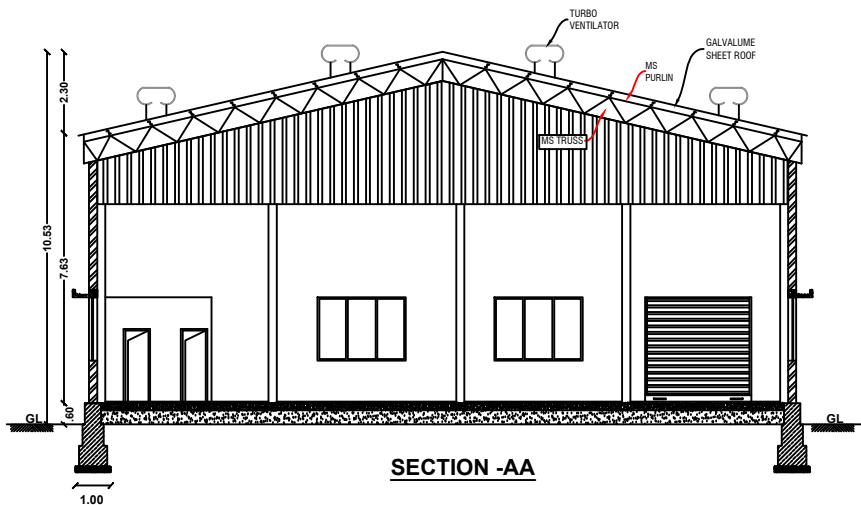
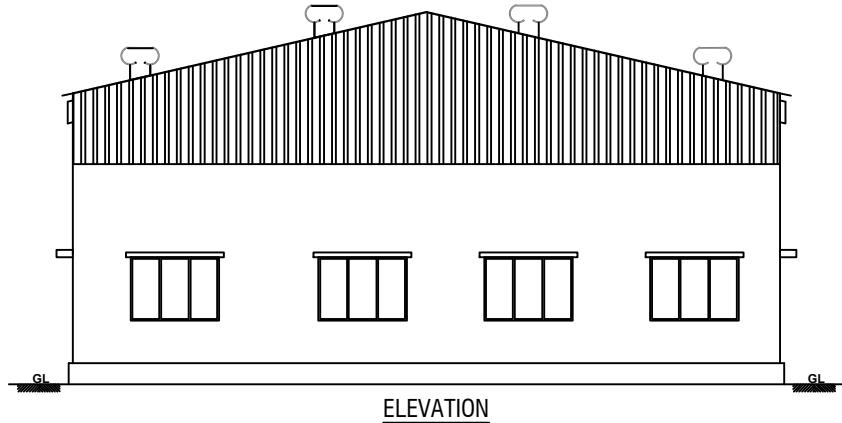


PLAN SHOWING THE ORANGE CATEGORY (TRIMMING, CUTTING, USING AND BLANCHING OF FRUITS AND VEGETABLES) INDUSTRIAL BUILDING FOR "M/s. G.S. AGRO FOOD PRODUCTS PVT LTD " IN S.F.No:112B/1; 114A/1B;115A/1B2 OF KANNANDAHALLI VILLAGE & PANCHAYATH, BARUGUR TALUK AND S.F.No:288/4A KODAPPASANDAMPATTI VILLAGE & PANCHAYATH,POCHAMPALLI TALUK, KRISHNAGIRI DIST.

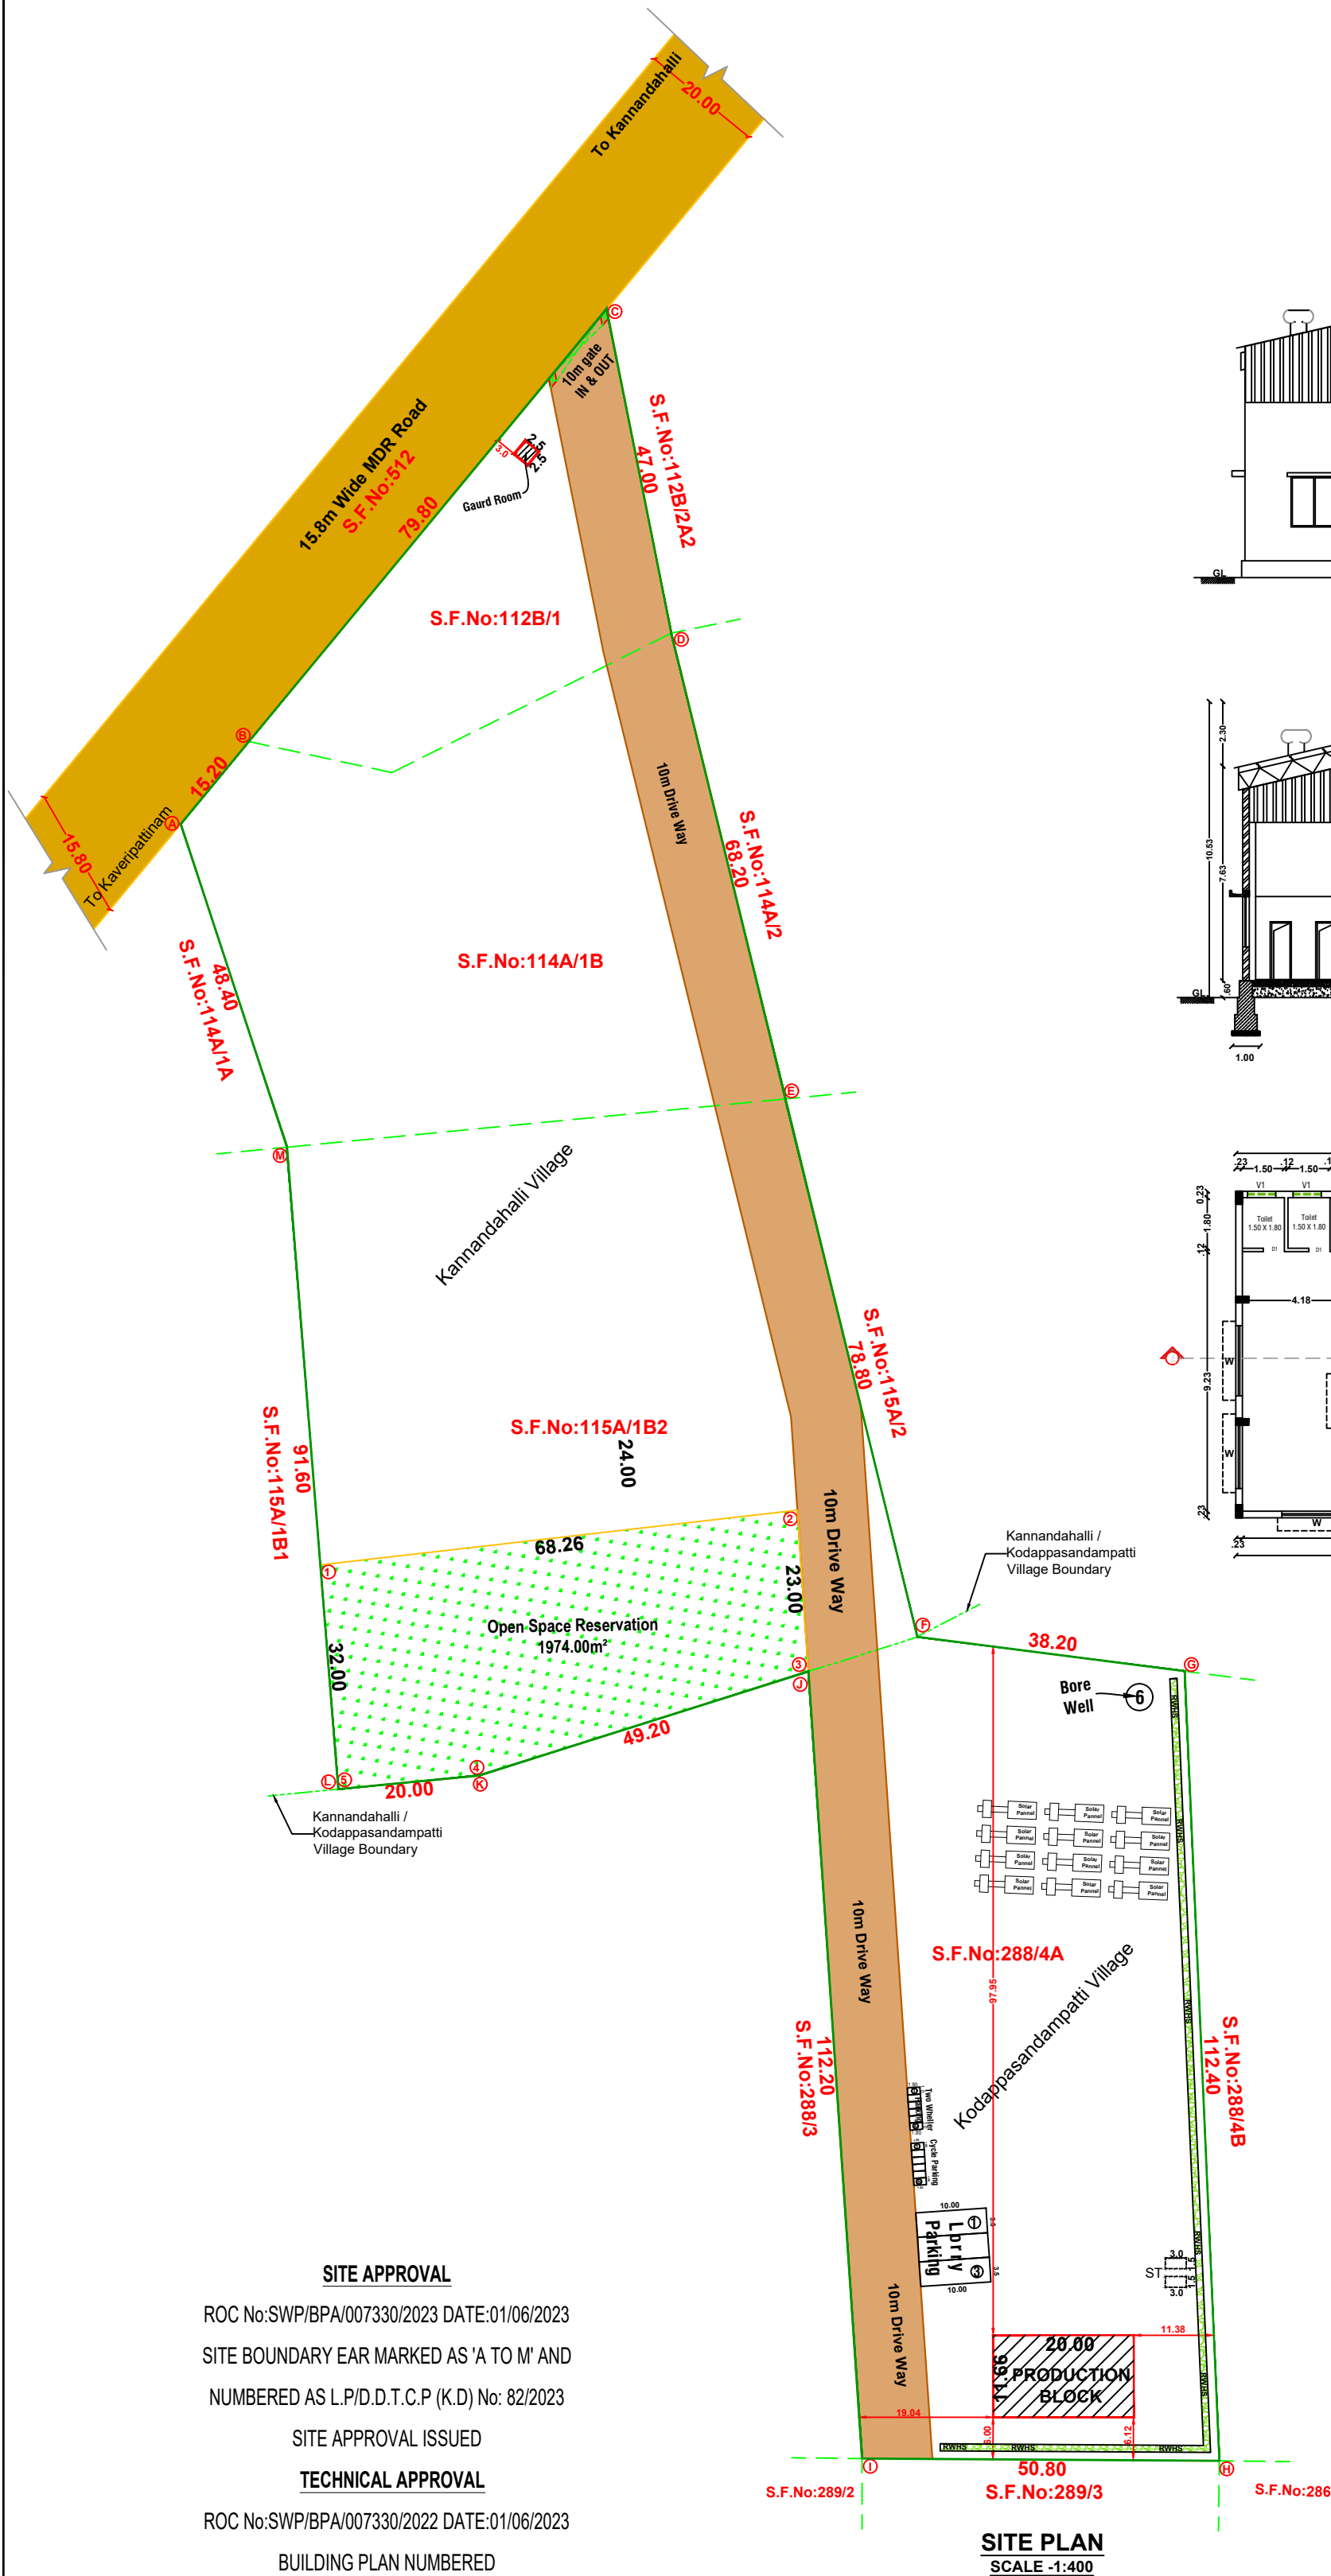

COLOR INDEX		
Site Boundary		
Proposed Building		
Existing Road		
Schedule of Joineries		
RS	Rolling Shutter	3.00 X 3.00
D	Door	1.00 X 2.10
D1	Door	0.76 X 2.10
W	Window	2.50 X 1.80
W1	Window	1.20 X 1.20
V	Ventilator	0.90 X 0.60

Area Details

Particulars	Total Built Up Area	Total FSI	Total Non FSI
Area of the Site As Per FMB	19202.00	-	-
Area of the Site As Per Document	19202.00	-	-
Area of the Site As Per Super imposed	19200.33	-	-
Area of the Production Block	232.20	232.20	-
Area of the Gaurd Room	6.25	-	6.25
Total Area	238.45	232.20	6.25
Floor Space Index - (F.S.I)	0.01		

Parking Requirements

Description	Stall Size	Provided
Lorry Parking	3.75 x 10.0	3 Nos
Cycle Parking	1.00 x 1.80	6 Nos
Two Wheller Parking	1.00 x 1.80	6 Nos

Open Space Reservation (OSR)

Open Space Reservation	1974.00m²	10.28%
------------------------	-----------	--------

Applicant

Engineer

For G.S. AGRO FOOD PRODUCTS

PROPRIETOR

Er. J. PARVESH, B.Tech., M.Tech. (Structural)
Structural Engineer Grade - I (HNTDA)
(SE-GR-I, 02/2019; Valid up to 09.04.2024)
Mobile: 9655223333 / 9790080750

Er. J. PARVESH, B.Tech., M.Tech. (Structural)
Registered Engineer Grade - II (HNTDA)
(RE-GR-II, 02/2019; Valid up to 01.04.2024)
Mobile: 9655223333 / 9790080750

Power Details

S.No.	MACHINERIES NAME	H.P.	Nos.	TOTAL H.P.
1	Ribbon Blender	2.00	1	2.00
2	Conveyer Belt M/c	2.00	2	4.00
3	Auto Cube Cutting	8.00	1	8.00
4	Vegatable Washing	3.00	1	3.00
5	Water Washing	1.00	1	1.00
6	Bore Well	2.00	1	2.00
	Total H.P.			20.00

D.G Set: 125 KVA

SITE APPROVAL

ROC No:SWP/BPA/007330/2023 DATE:01/06/2023
SITE BOUNDARY EAR MARKED AS 'A TO M' AND
NUMBERED AS L.P/D.D.T.C.P (K.D) No: 82/2023

TECHNICAL APPROVAL

ROC No:SWP/BPA/007330/2022 DATE:01/06/2023
BUILDING PLAN NUMBERED
AS B.P/D.D.T.C.P (K.D)No: 51 /2023
TECHNICAL APPROVAL ISSUED