
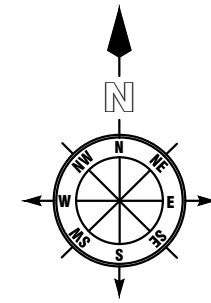
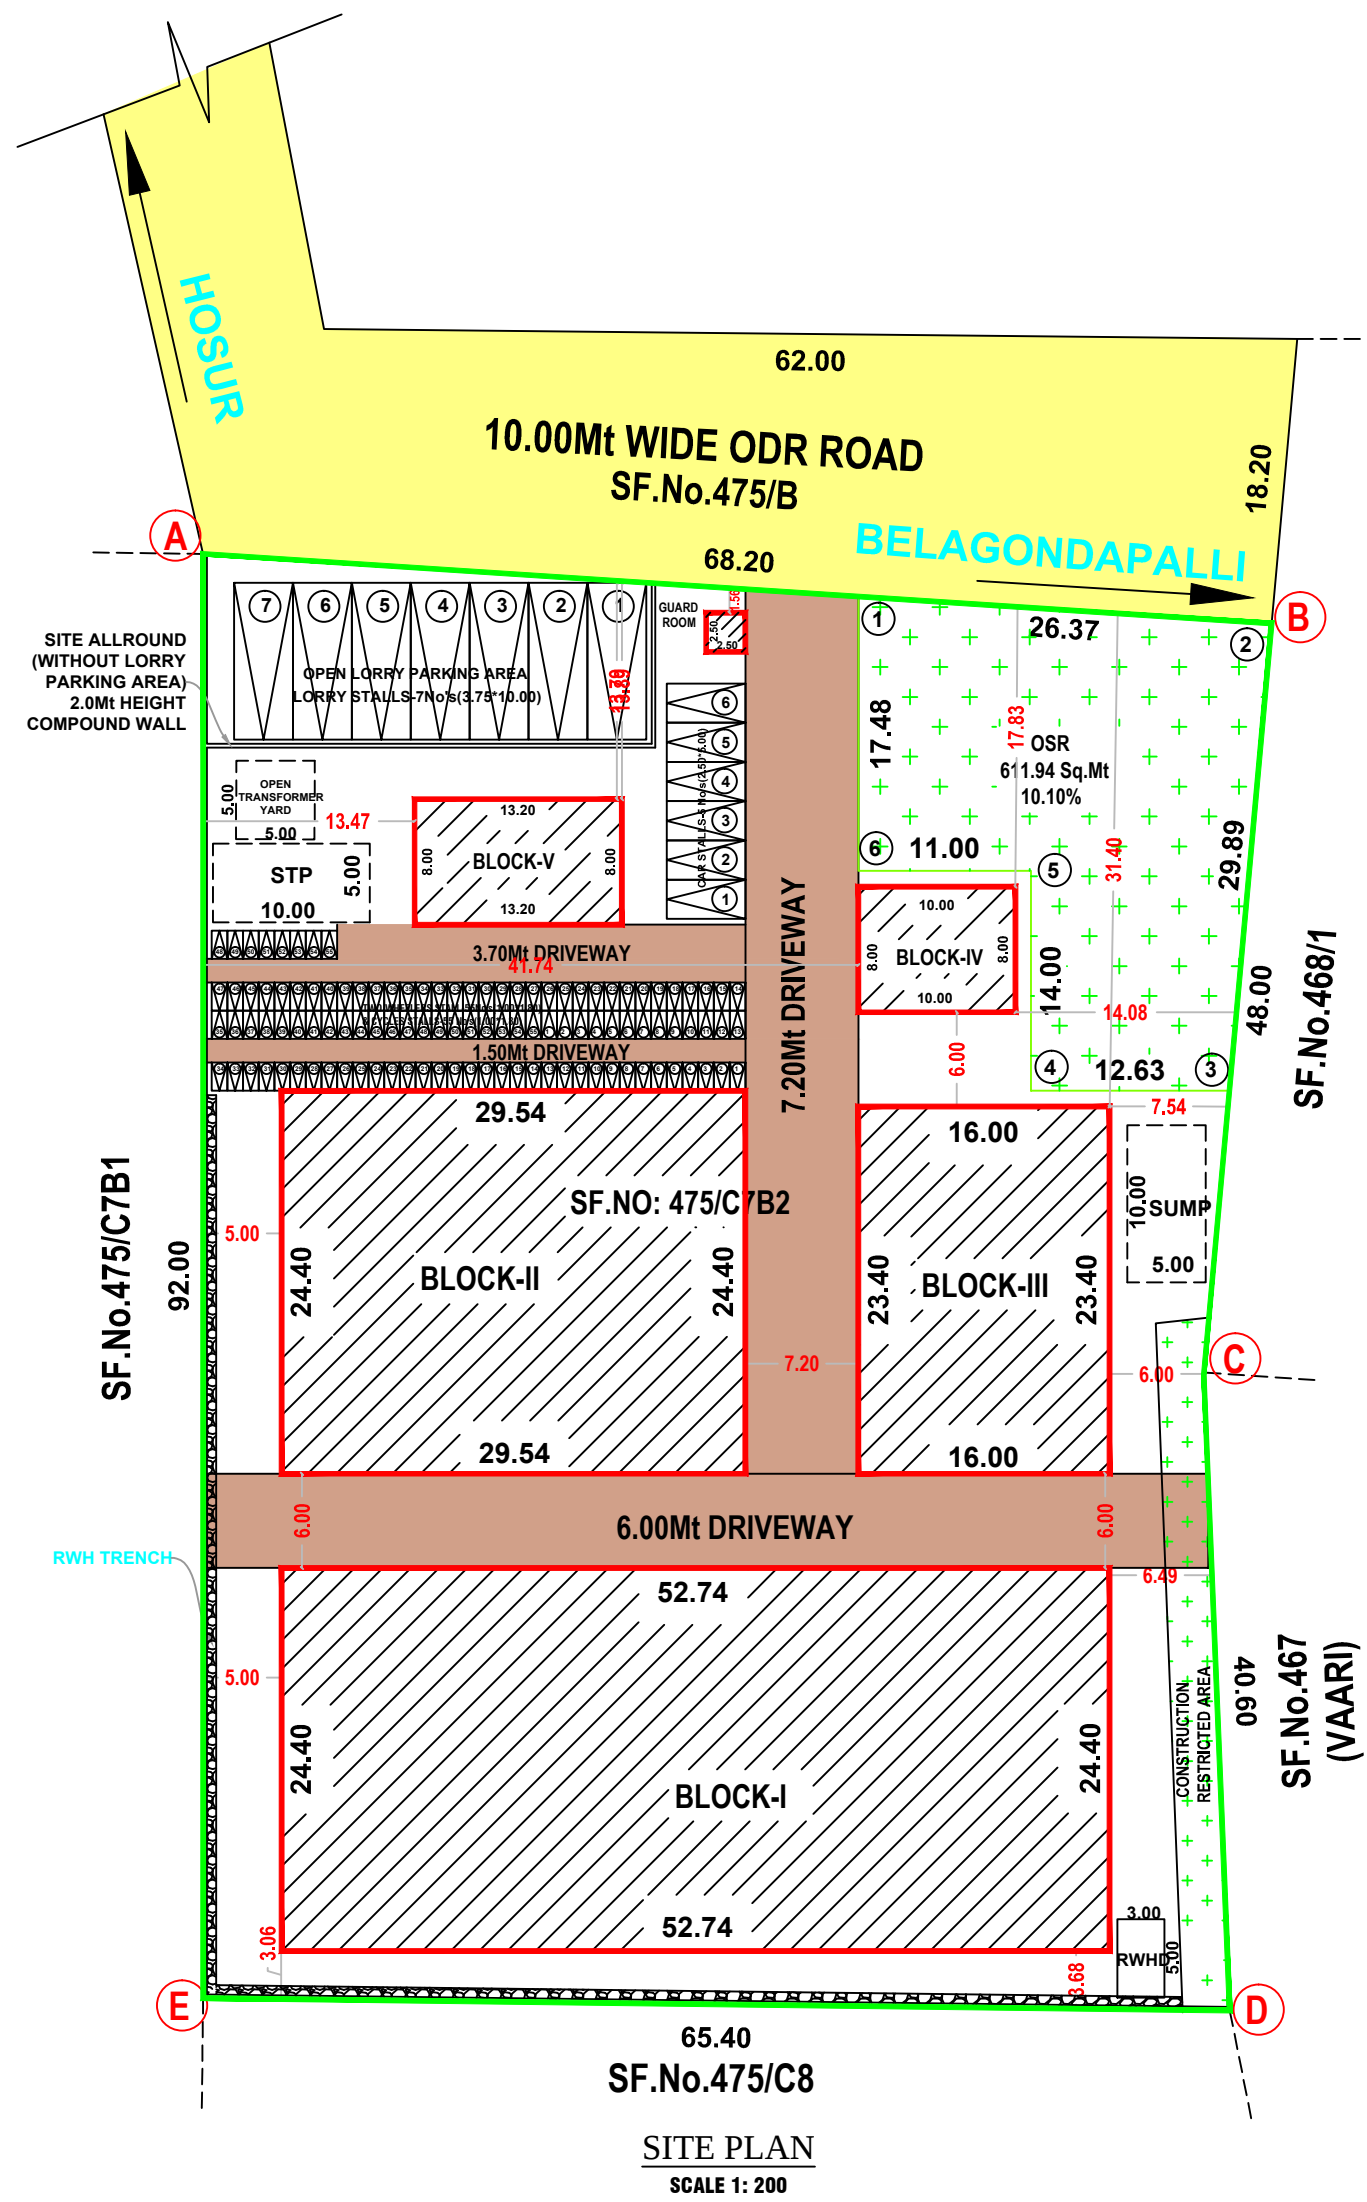


PLAN SHOWING THE PROPOSED CONSTRUCTION OF GROUND FLOOR & FIRST FLOOR INDUSTRIAL BUILDING FOR -GREEN INDUSTRIES (PLASTIC PROCESSED GOODS) IN S.F.No: 475/C7B2, KOMARANAPALLI VILLAGE & PANCHAYAT, THALLY UNION COUNCIL, DENKANIKOTTAI TALUK, KRISHNAGIRI DISTRICT.

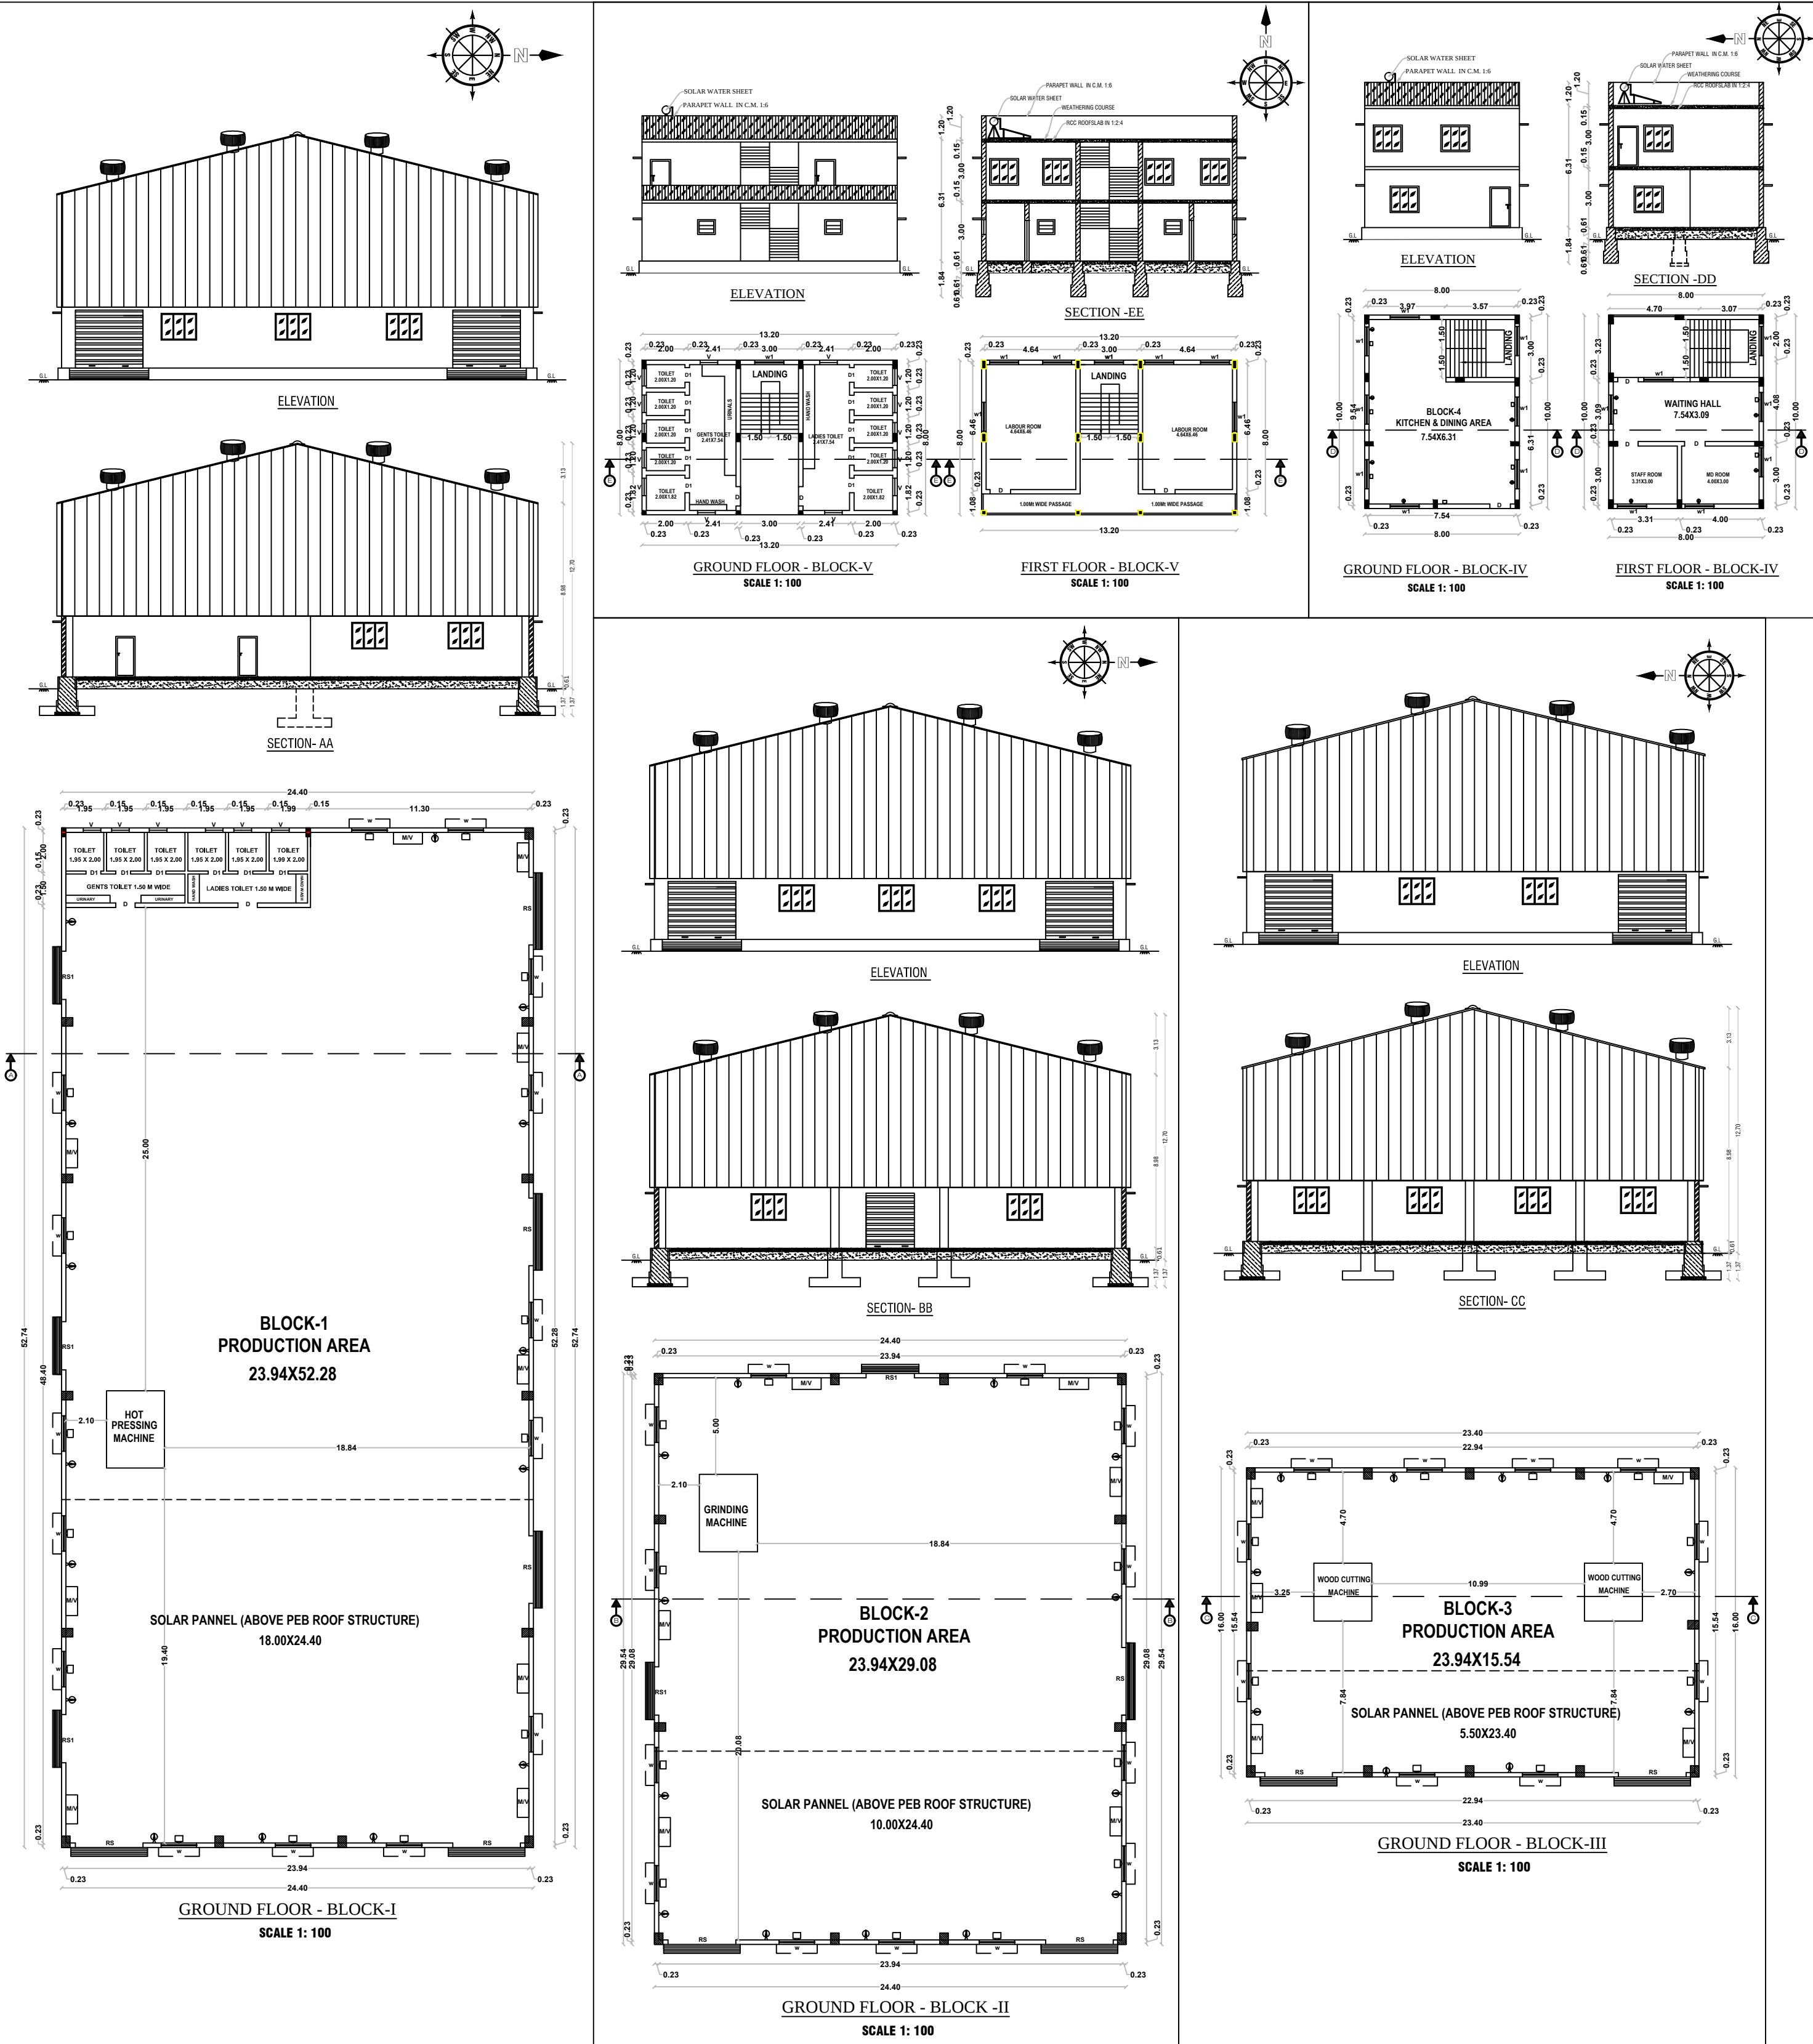

OFFICE USE

SITE APPROVAL

ROC No: SWP/BPA/0008495/2023 DATE: 15.04.2023
SITE BOUNDARY EAR MARKED AS 'A To E' AND
NUMBERED AS L.P/ H.N.T.D.A (K.D) No: 51/2023
SITE APPROVAL ISSUED

TECHNICAL APPROVAL

ROC No:SWP/BPA/0008495/2023 DATE: 15.04.2023
BUILDING PLAN NUMBERED AS B.P/H.N.T.D.A (K.D) No: 26/2023
TECHNICAL APPROVAL ISSUED
PLANNING PERMISSION PERIOD-15.04.2023-14-04-2031

PARKING AS PER SWP SYSTEM				COLOR INDEX			
TYPE OF PARKING	REQUIRED	PROVIDED		SITE BOUNDARY			
LORRIES	06	07		PROPOSED BLDG.			
CARS	05	06		EXISTING ROAD			
TWO WHEELERS	48	55					
CYCLES	48	55					
JOINERY DETAILS				POWER DETAILS			
D	DOOR	1.06 X 2.10		S.No	MACHINERIES NAME	H.P	TOTAL H.P
D1	DOOR	0.76 X 2.10		1	HOT PRESSING MACHINE	20	20.00
RS	ROLLING SHUTTER	3.50 X 3.5		2	GRINDING MACHINE	10	10.00
RS1	ROLLING SHUTTER	2.50 X 2.10		3	WOOD CUTTING MACHINE	5	2 10.00
W	WINDOW	1.83 X 1.37		TOTAL HP			
W1	WINDOW	1.23 X 1.23		TOTAL NUMBER OF WORKERS			
V	VENTILATOR	0.91 X 0.61					
MV	MECHANICAL VENTILATOR	0.91 X 0.61					

AREA DETAILS	
TOTAL AREA OF THE SITE	IN SQMT
PLR/FMB AREA	6050.00
DOCUMENT AREA	6050.00
SUPER IMPOSED PLOT AREA	5894.13

INDUSTRIAL BUILDING			
PARTICULARS	FSI (sqmt)	NON FSI(sqmt)	TOTAL (sqmt)
AREA OF THE PRO. BLDG -GF BLOCK-I	1286.88	-	1286.88
AREA OF THE PRO. BLDG -GF BLOCK-II	720.80	-	720.80
AREA OF THE PRO. BLDG -GF BLOCK-III	374.40	-	374.40
AREA OF THE PRO. BLDG -GF BLOCK-IV	80.02	-	80.02
AREA OF THE PRO. BLDG -GF BLOCK-V	80.02	-	80.02
AREA OF THE PRO. BLDG -GF BLOCK-V	105.60	-	105.60
AREA OF THE PRO. BLDG -GF BLOCK-V	105.60	-	105.60
AREA OF THE PRO. BLDG -GF (GUARD ROOM)	-	6.25	6.25
TOTAL AREA	2753.32	6.25	2759.57

PLOT COVERAGE - (P.C.) %	42.00
FLOOR SPACE INDEX - (FSI)	0.46

APPLICANT

1.Mr.MANIKANDAN.M S/o Mr.MURUGAN		2.Mrs.LEKAP W/o Mr.MANIKANDAN.M	
-------------------------------------	--	------------------------------------	--

REG.STRUCTURAL ENGINEER	REGISTER ENGINEER
-------------------------	-------------------

1.Mr.MANIKANDAN.M S/o Mr.MURUGAN	2.Mrs.LEKAP W/o Mr.MANIKANDAN.M
-------------------------------------	------------------------------------

1.Mr.MANIKANDAN.M S/o Mr.MURUGAN	2.Mrs.LEKAP W/o Mr.MANIKANDAN.M
-------------------------------------	------------------------------------