
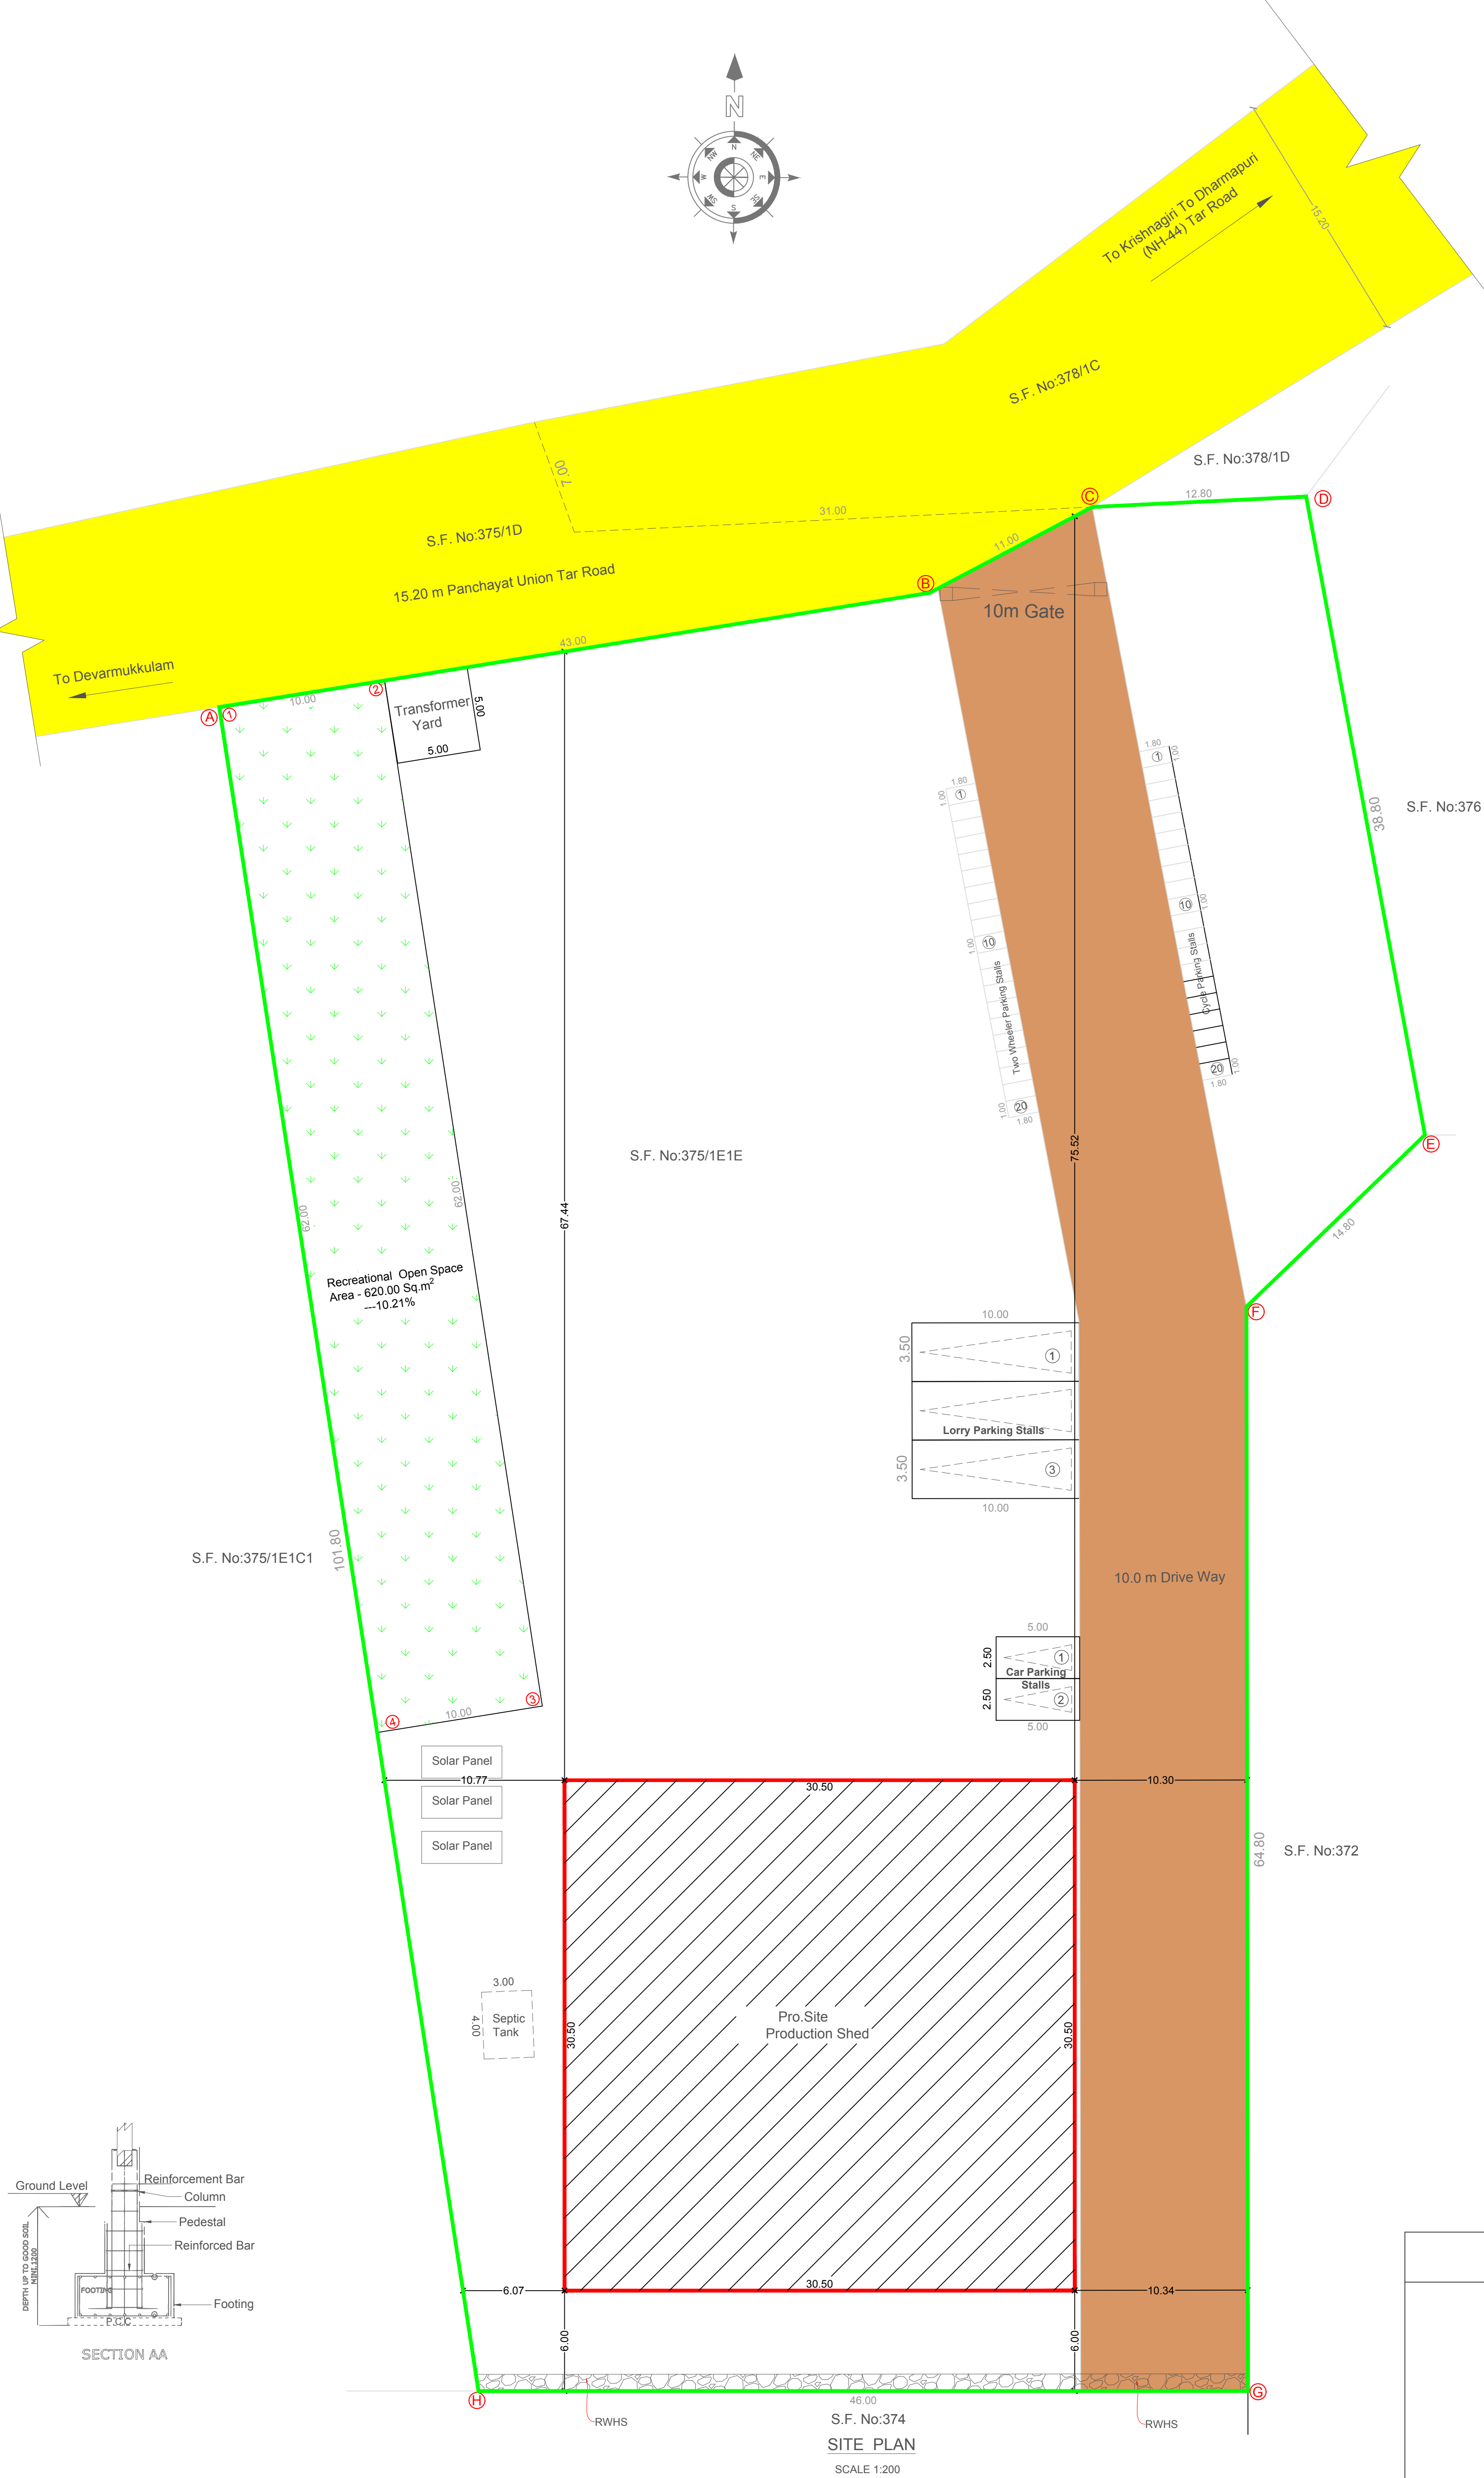
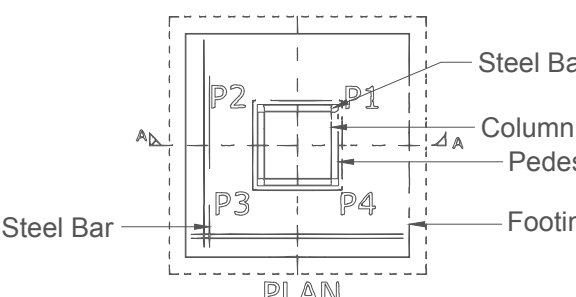
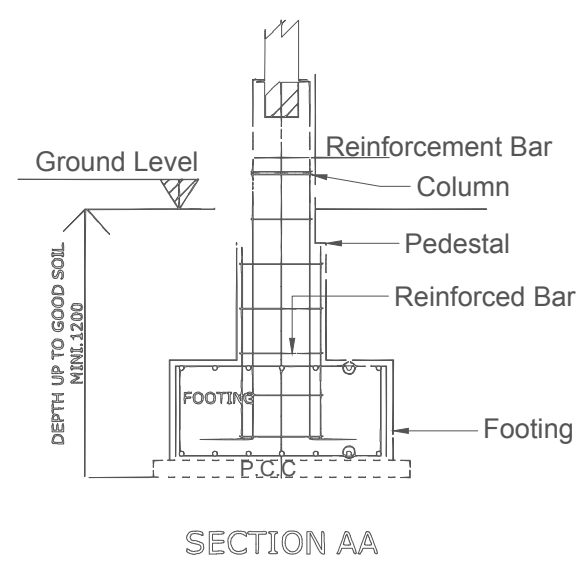
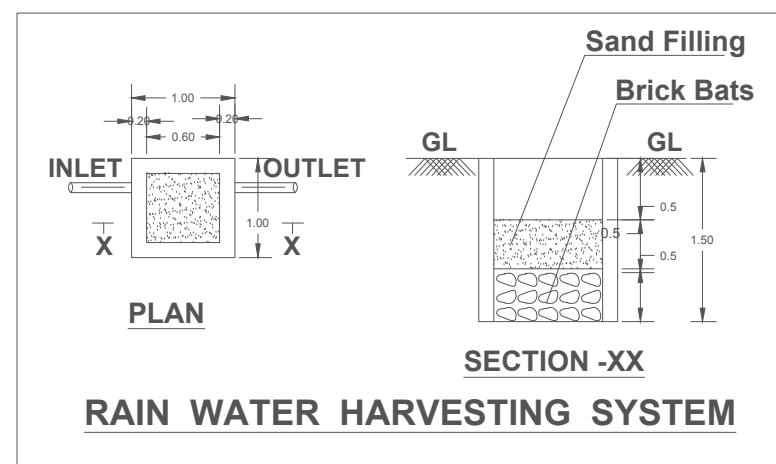
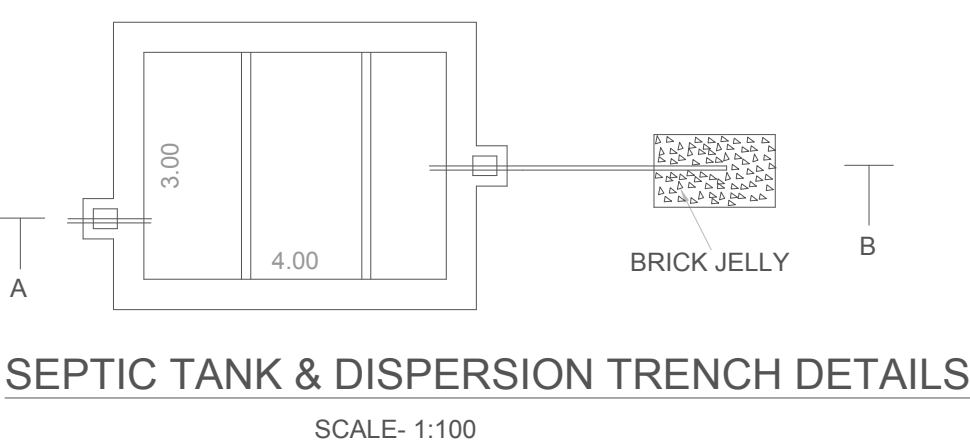
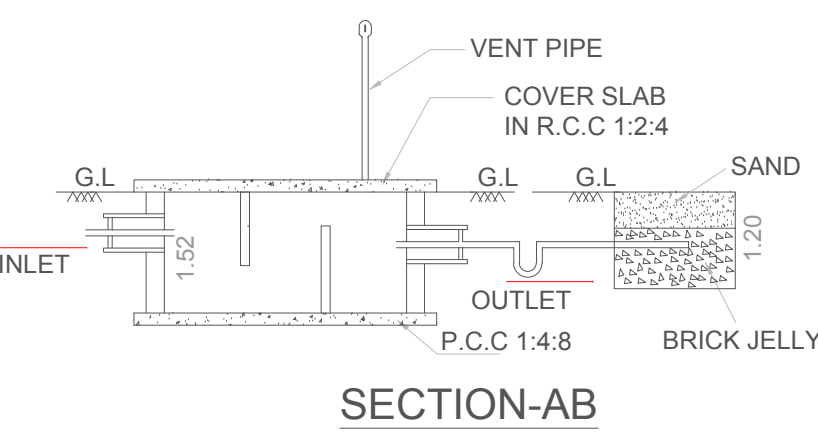
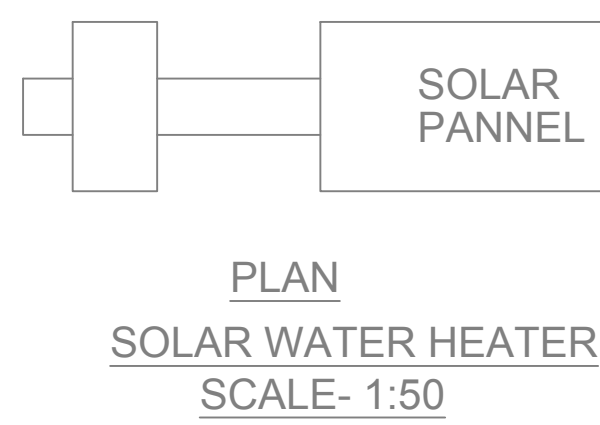
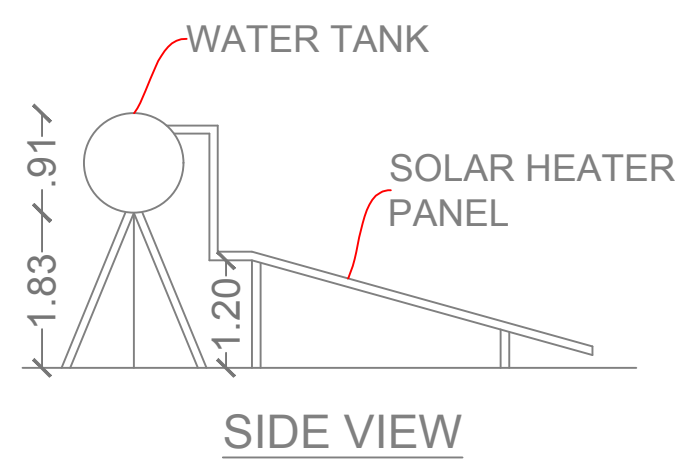
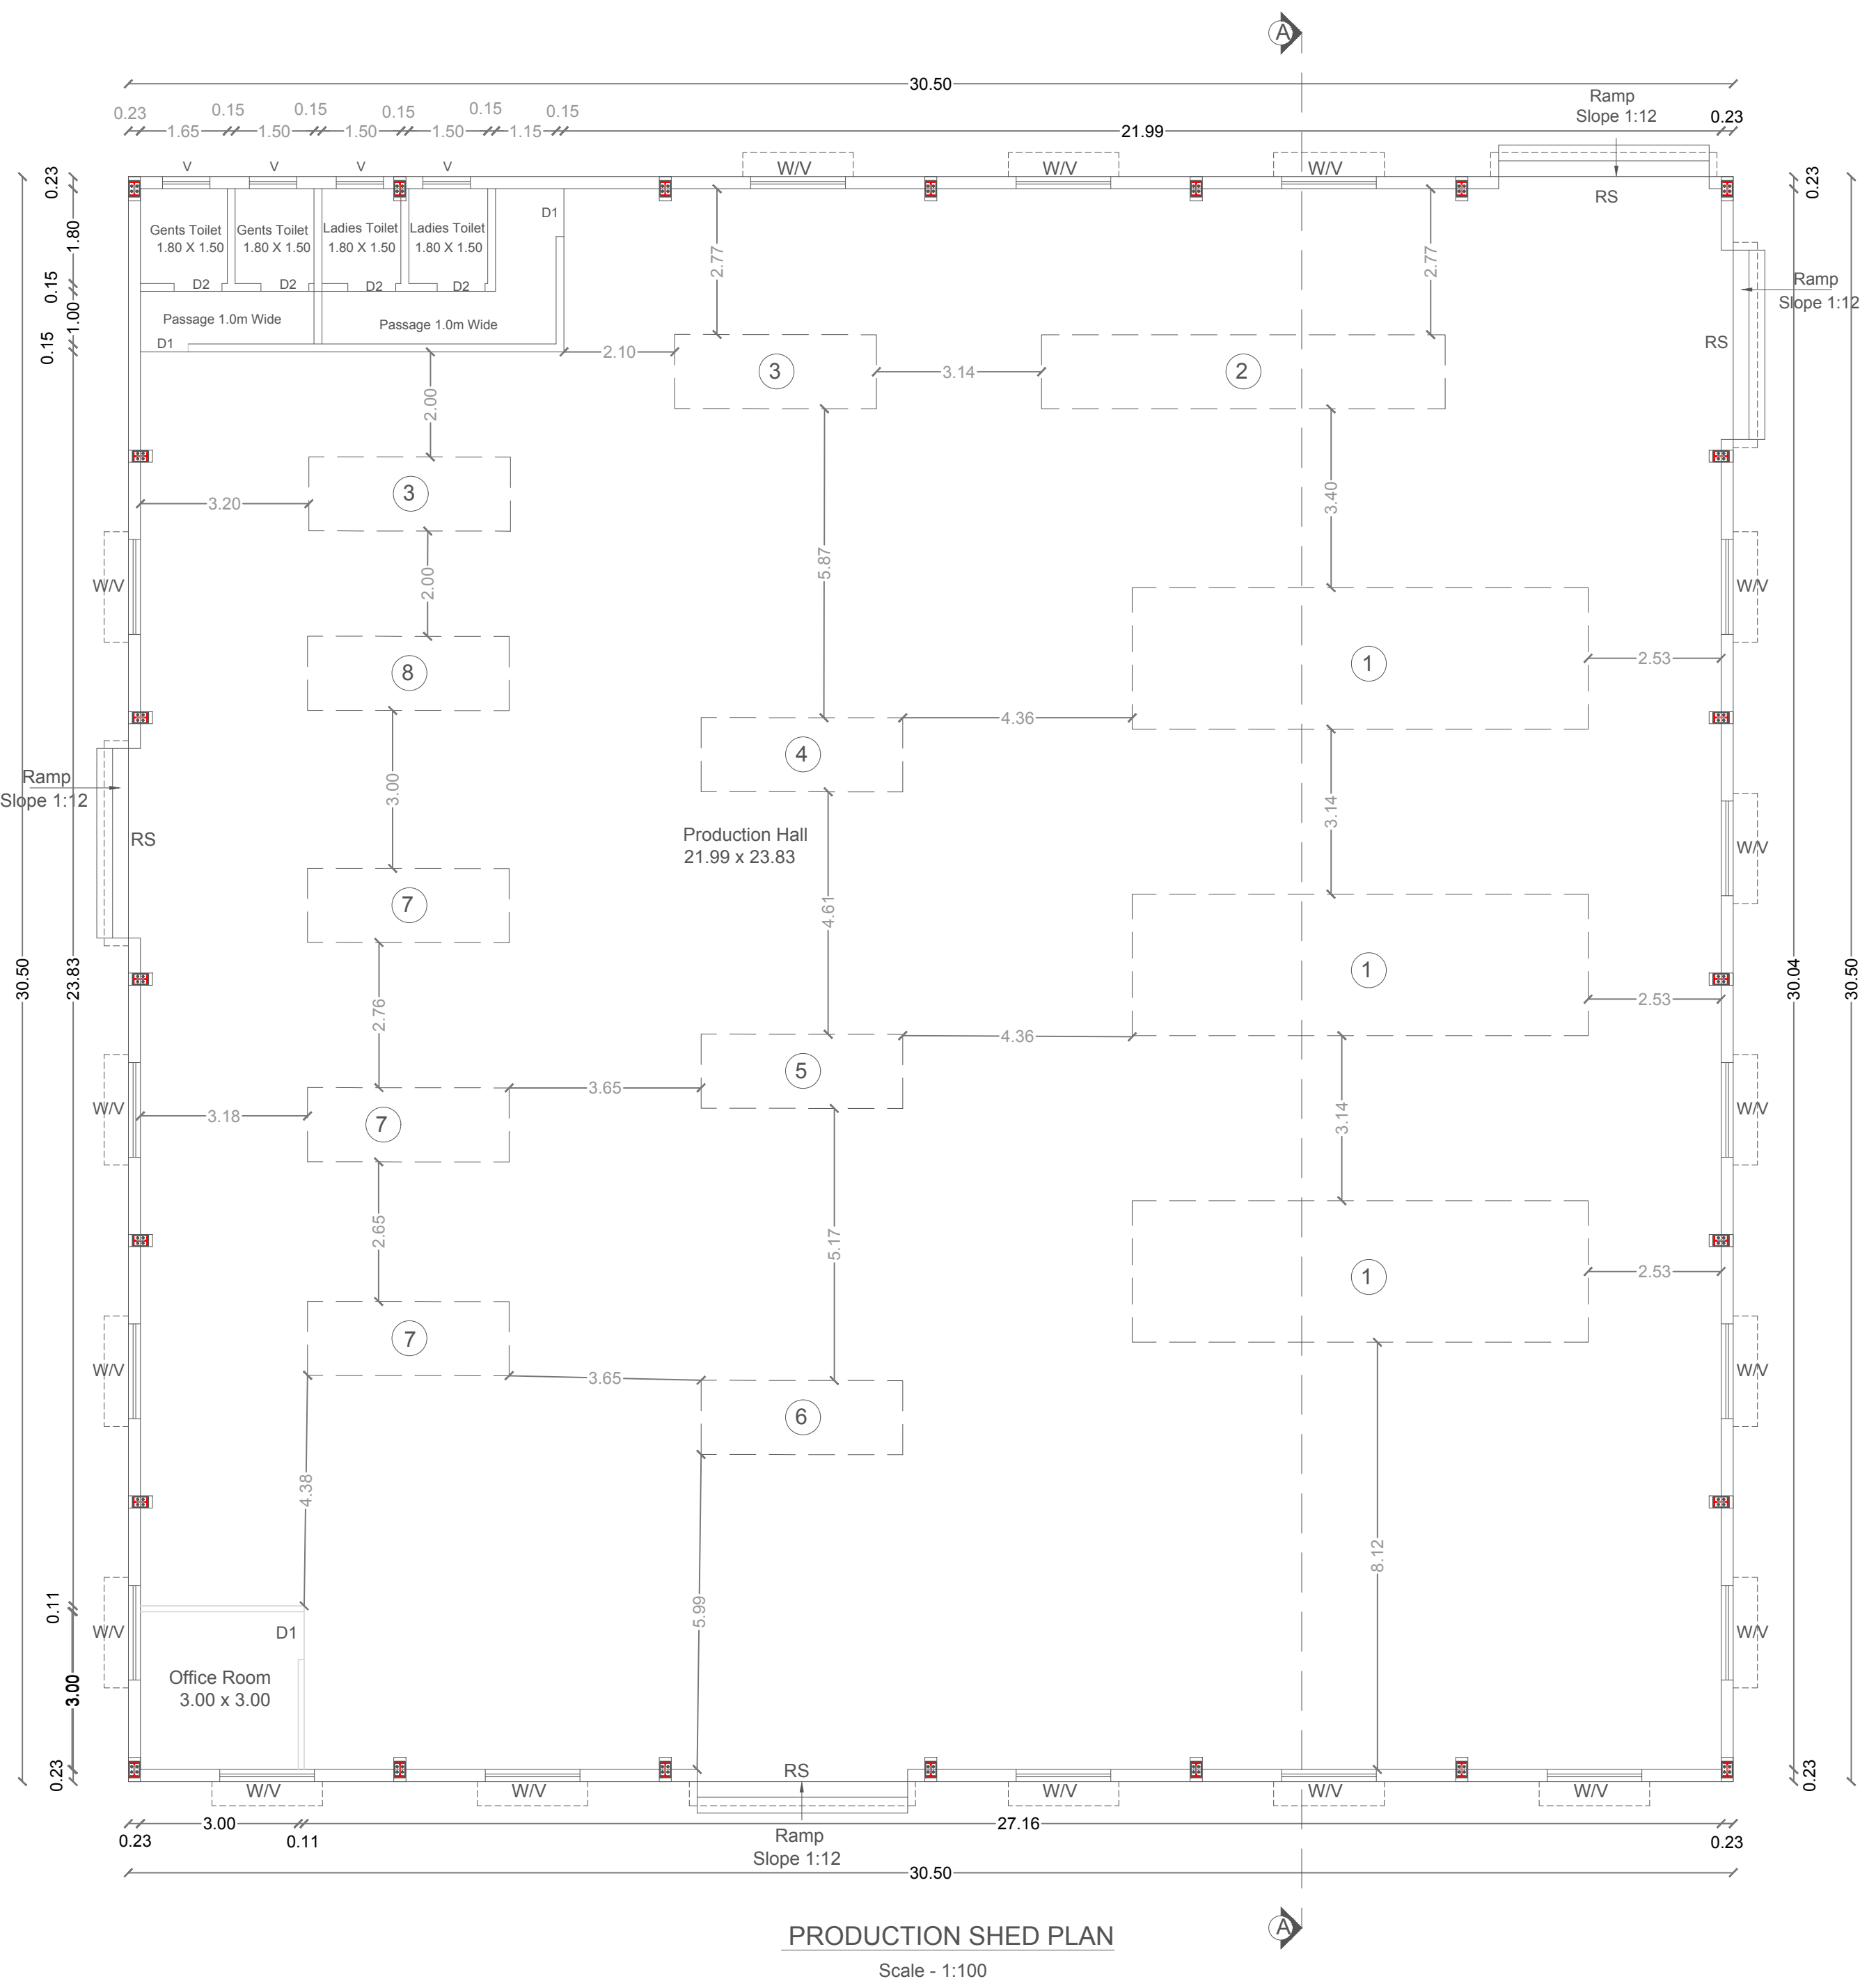


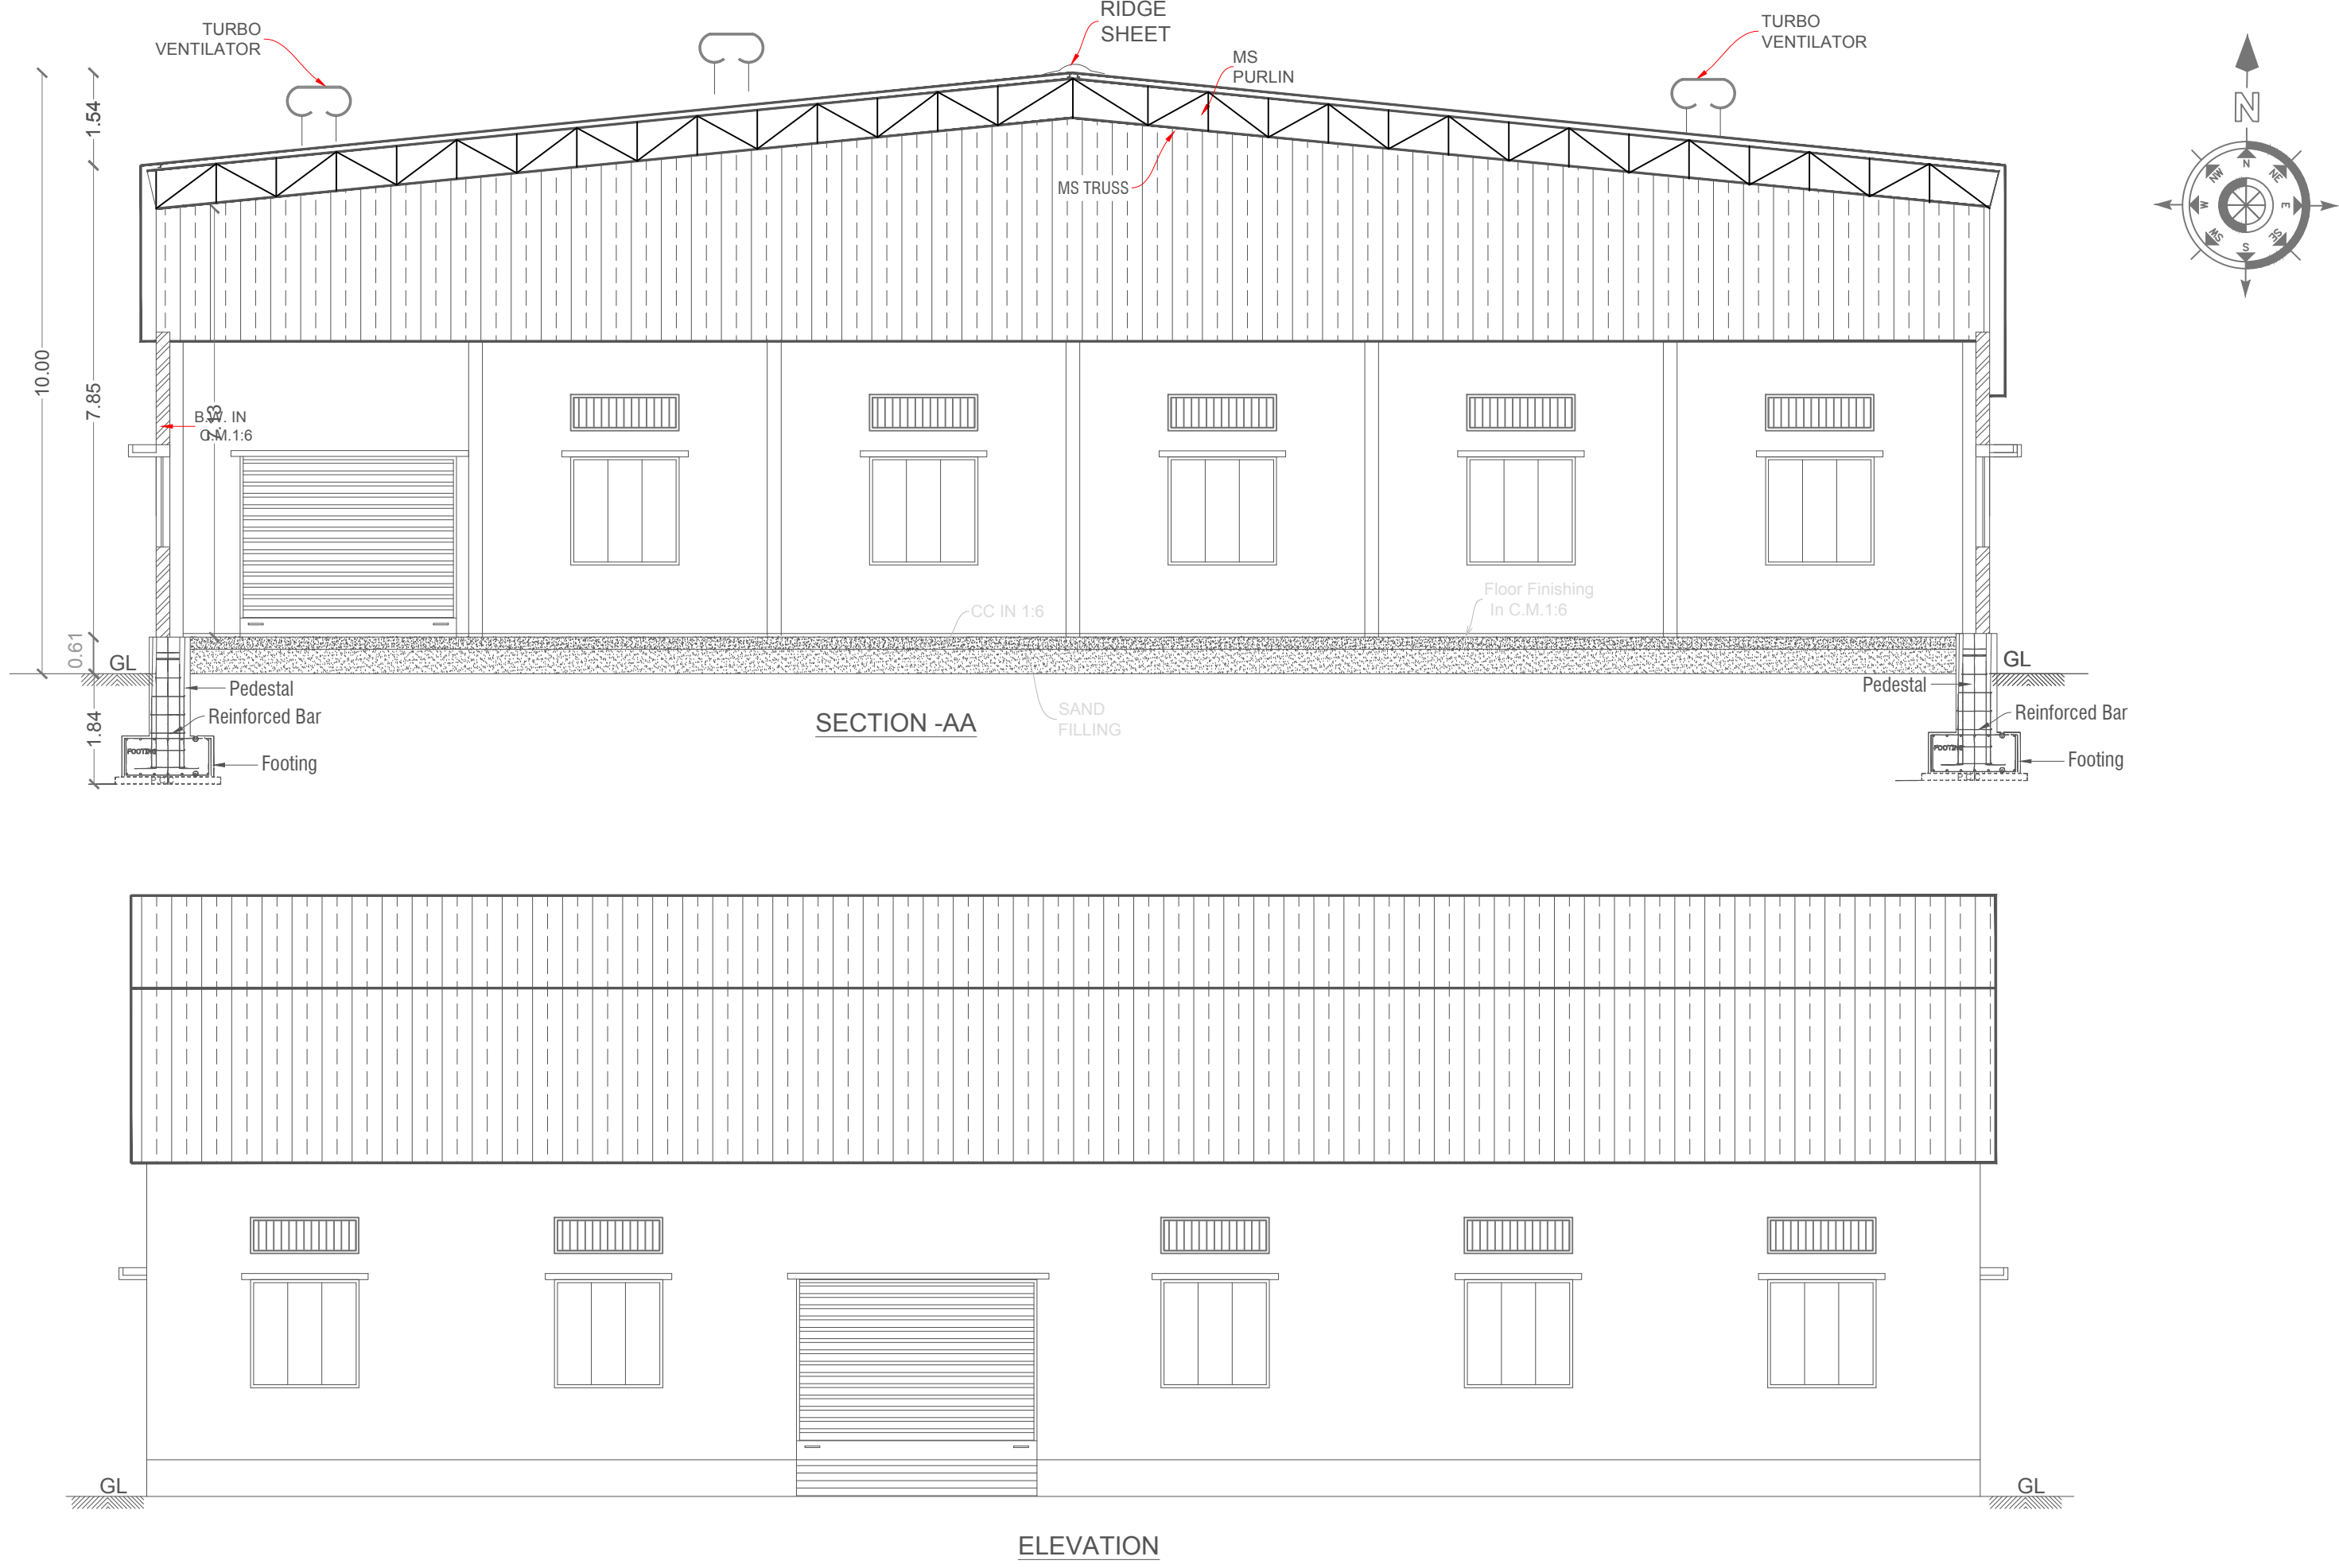

COLOR INDEX		Schedule of Joineries		
Site Boundry		RS	Rolling Shuter	4.00 X 3.00
Proposed Building		D1	Door	1.00 X 2.10
Existing Road		D2	Door	0.76 X 2.10
Driveway		W	Window	1.80 X 1.80
OSR		V	Ventilation	0.90 X 0.60

PLAN SHOWING THE PROPOSED FACTORY BUILDINGS FOR
"M/s.LINGA BHAIRAVI PACKAGING" (CARDBOARD BOX AND PAPER
PRODUCTS (PAPER AND PULP MANUFACTURE EXCLUDED)) IN
S.F.No:375/1E1E OF KARADIHALLI VILLAGE & PANCHAYAT,
KAVERIPATTANAM PANCHAYAT UNION, KRISHNAGIRI TALUK & DISTRICT.

OFFICE USE:

SITE APPROVAL

ROC No:SWP/BPA/008805/2023, DATE:04/05/2023

SITE BOUNDARY EAR MARKED AS "A" TO "H" AND

NUMBERED AS L.P/D.D.T.C.P (K.D) No:69/2023

SITE APPROVAL ISSUED.

TECHNICAL APPROVAL

ROC No:SWP/BPA/008805/2023, DATE:04/05/2023

BUILDING PLAN NUMBERED AS B.P/D.D.T.C.P (K.D)No:43/2023

TECHNICAL APPROVAL ISSUED.

Power Details

S.No.	Machineries Name	H.P.	Nos.	TOTAL H.P.
1	Corrugation Machine	13.67	3	41.00
2	Cutting Machine	3.00	1	3.00
3	Pasting Machine	1.50	2	3.00
4	Thin Blade	3.00	1	3.00
5	Printer Slotter	7.50	1	7.50
6	Slotting Machine	3.00	1	3.00
7	Pinning Machine	0.50	3	1.50
8	Bundle Machine	1.00	1	1.00
9	Lighting Road	-	-	1.00
Total Power In H.P.				64.00
No. of Workers				15 Nos.

All Dimensions Are in Meter

Area Details

Particulars	Area in Sq.m	
Total Area of the Site	6071.00	
Document Area	6071.00	
Super Imposed Plot Area	6070.57	
Particulars	Built up Area in m ²	FSI Area in m ²
Area of the Pro. Construction - Production Shed	891.58	891.58
Total Construction Area	891.58	891.58
FLOOR SPACE INDEX (FSI)	-	0.146
PLOT COVERAGE (PC)	-	14.68%

Parking Requirements

Description	Stall Size	Provided
Two Wheeler Parking	1.00 x 1.80	20
Cycle Parking Stalls	1.00 x 1.80	20
Lorry Parking Stalls	3.50 x 10.00	3
Car Parking Stalls	2.50 x 5.00	2

Applicant

Engineer

R. Raja Ganapathy

Er. J. PARVATHI, Ethel. N. (Structural)
Structural Engineer Grade - I (HNTDA)
(SE-GR-4, 02/2019, Valid up to 03/04/2024)
Mobile: 9655223333 / 9790080750

Er. R. KEERTHANAB.E.,
Registered Engineer, RE-GR-II-16/20 (DTC.P)
Registered Structural Engineer, SE-GR-II-22/20 (DTC.P)
50/4, ANR Complex, Taluk Office Road, Hosur
Cell:9994920701, 9894154304