
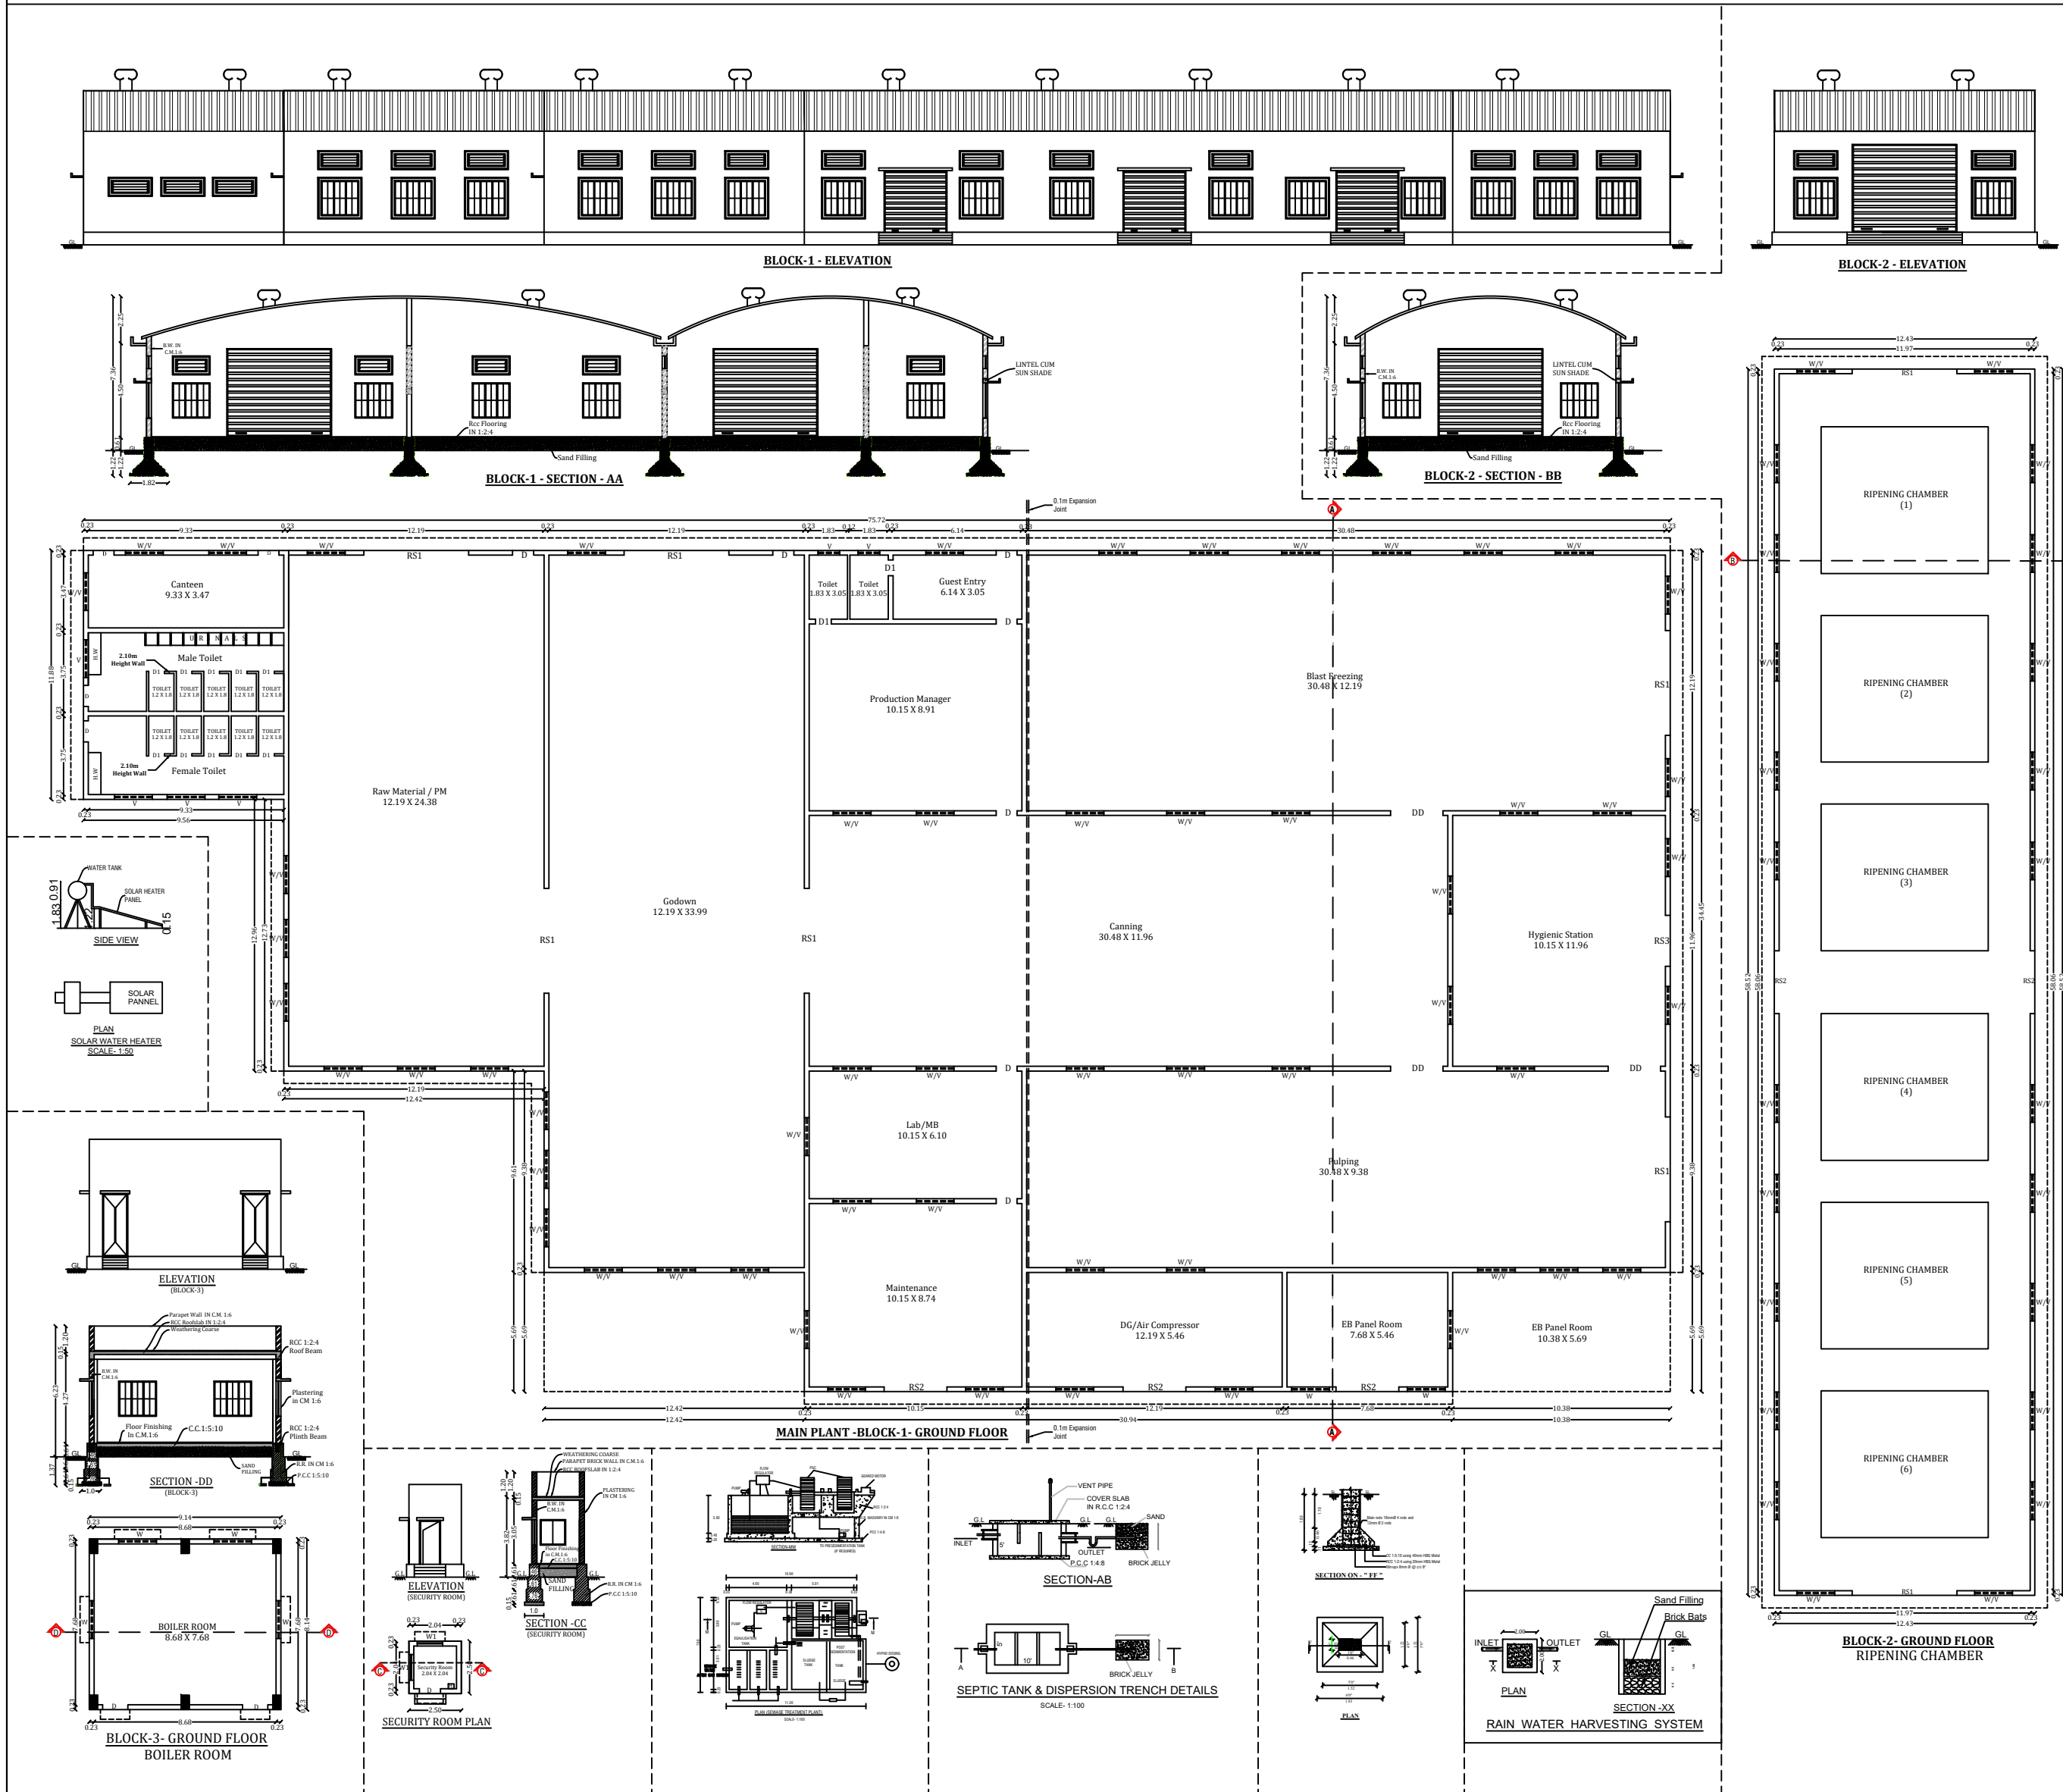


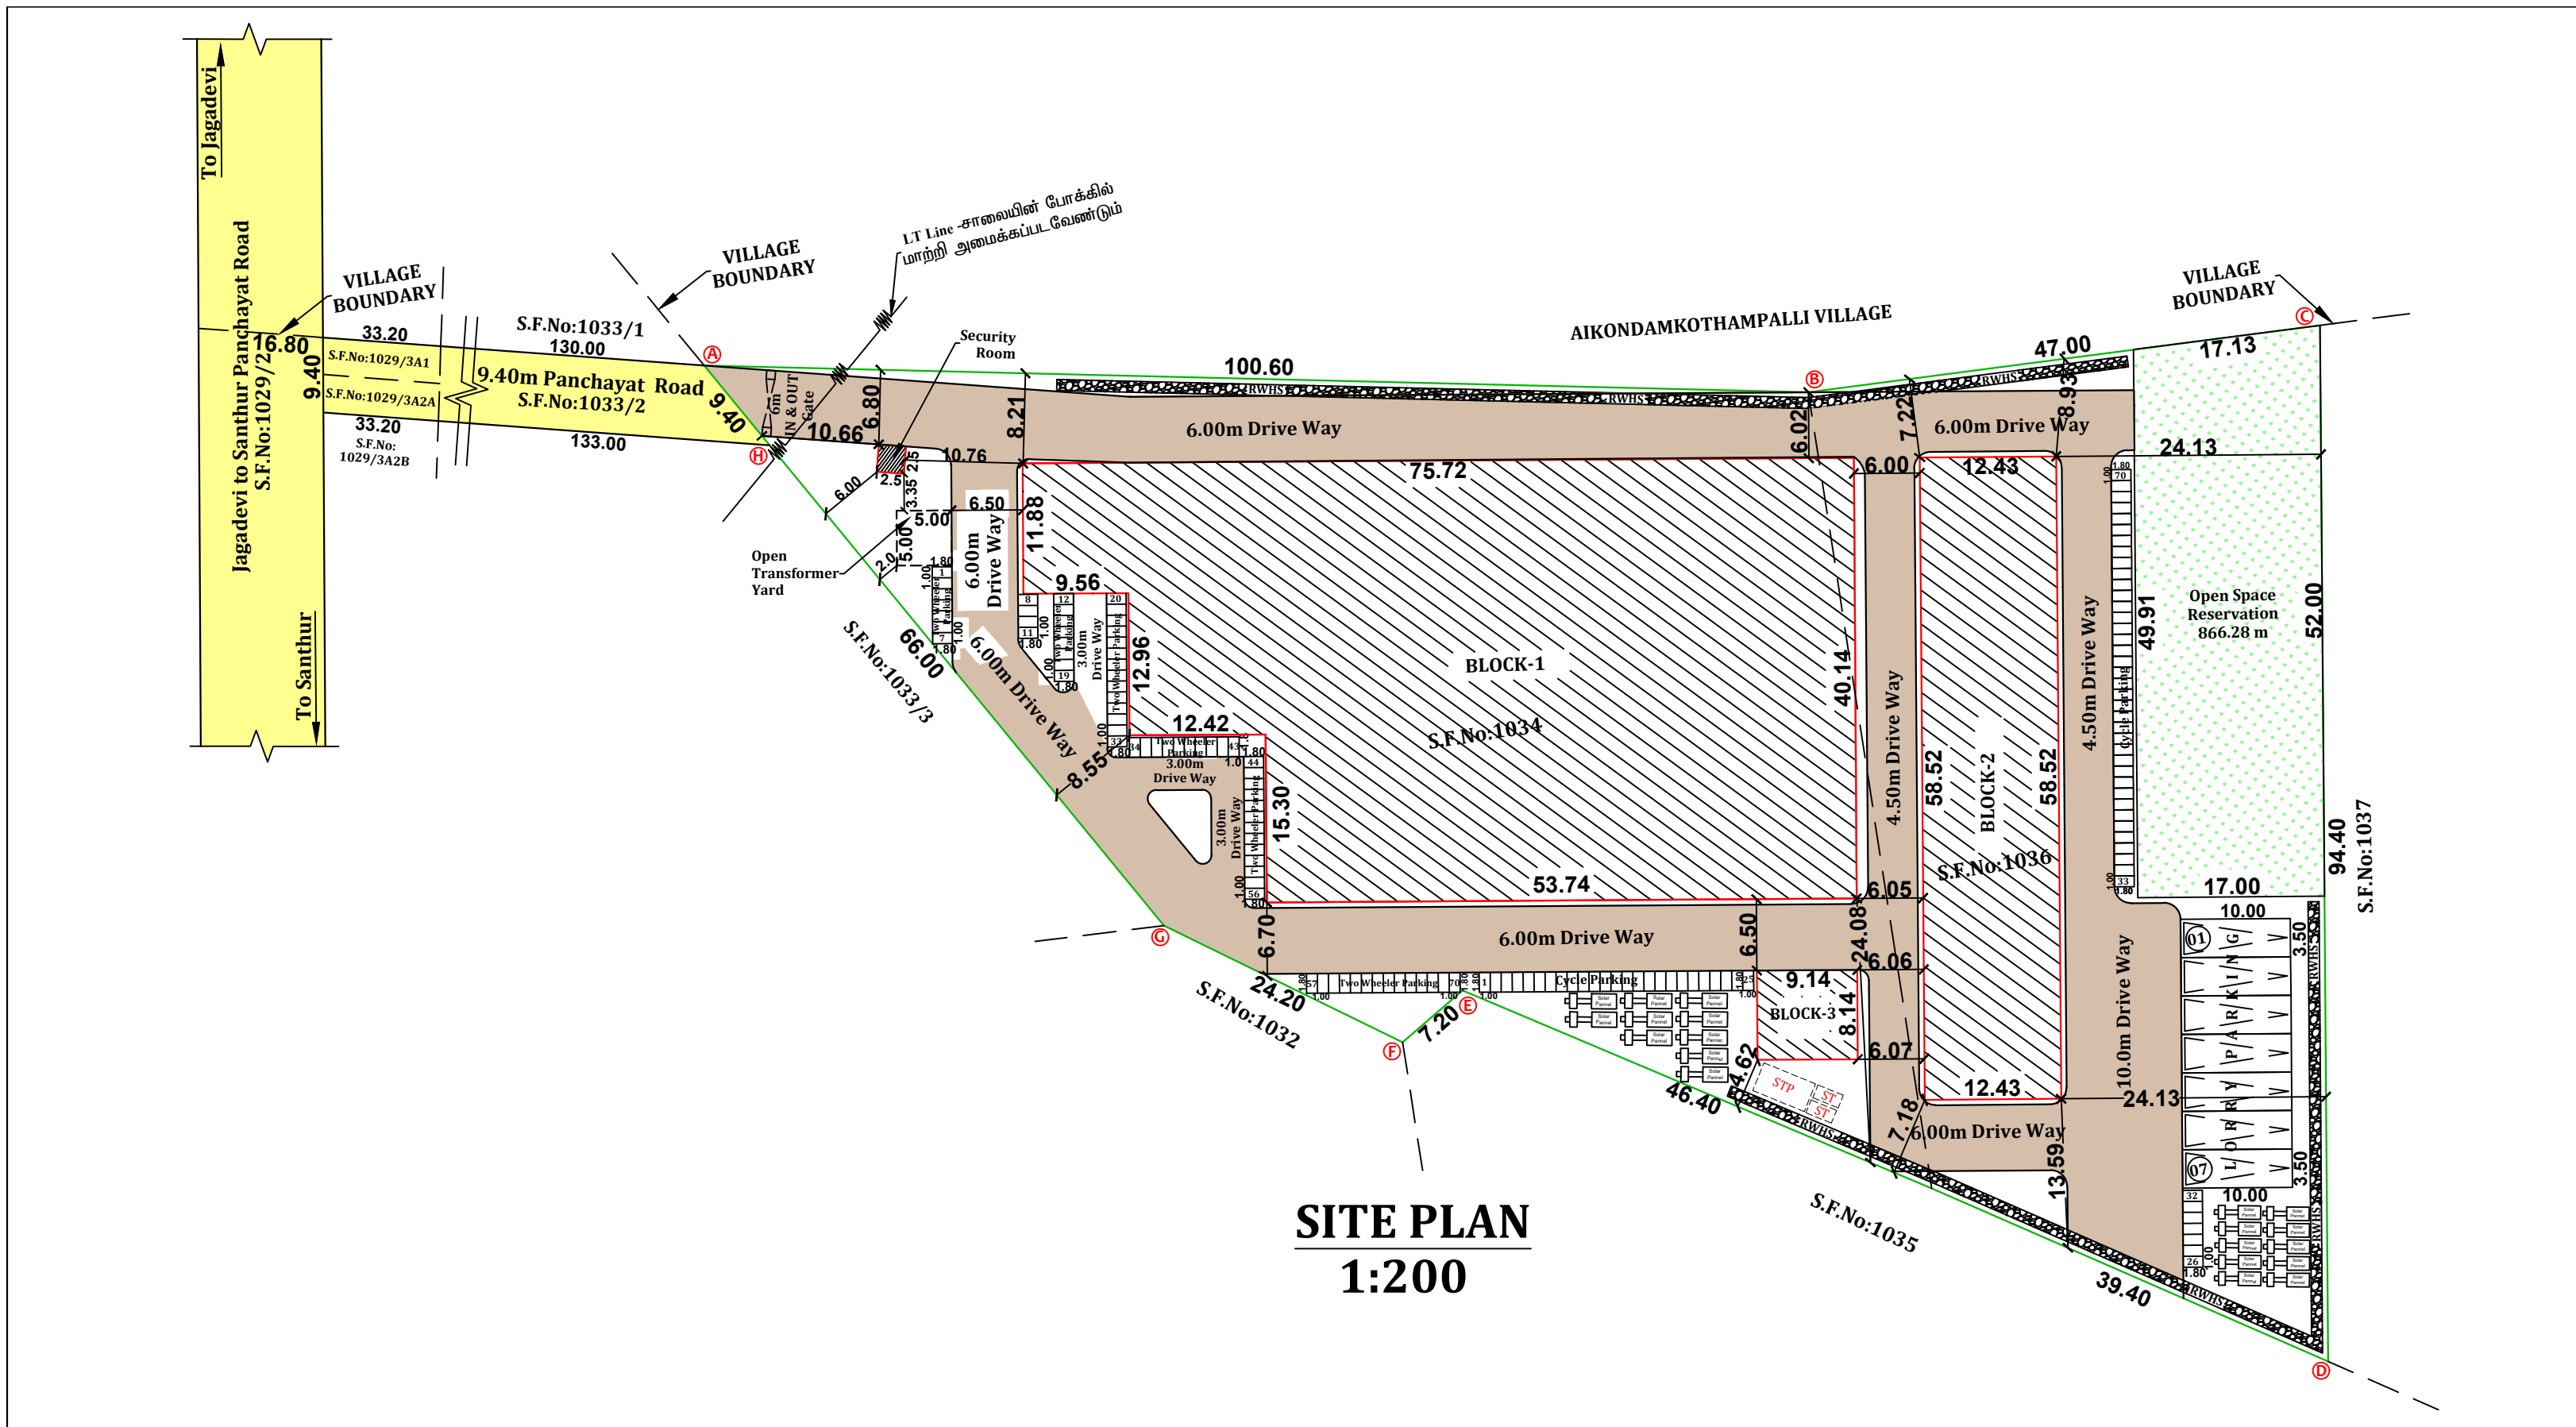

MACHINE DETAILS		
BLOCK-1- MAIN PLANT		
Tanneries Pests and Concreting Production		
S.NO	MACHINE NAME	HP
1	Skin Transfer Pump With Motor	7.50
2	Deaerator with Motor	10.00
3	Sieve Pump with Motor (4 Nos)	20.00
4	Pulver Gun Feeder with 2 Motor	20.00
5	Wastage screw Conveyors with Collector Tank (2 Nos)	6.00
6	Jacketed Steam Kettles with Stirrer and Gasoline Motor (2 Nos)	6.00
7	Steam Filter with Juice Tank	5.00
8	Exhauster	50.00
9	Product cooled Pump	5.00
TOTAL		129.50
Blast Freezing		
1	Fruit & vegetable cutting and drying Machine	2.00
2	Oven and Sauté Peeling machines	2.00
3	Fruit Mill	5.00
4	Probe blender machine	5.00
5	Probe mixing Mill	3.00
6	Blender (3) Blade mixer	3.00
7	Kitchen Drain Jacked Kettle - 2 Nos	4.00
8	Pan for Oiler pans	2.00
9	Heavy Rotary Blends pan	2.00
10	Pouch Filling and loading Machine - 3 Nos	4.00
11	High Pressure Blenders	15.00
12	Roller Conveyors and other Packing Machines	5.00
TOTAL		52.00
Tanneries Pests section		
1	Fruit Washing Dab	5.00
2	Skin washing Dab with Motor	3.00
3	Fruit Drying Machine	5.00
4	Washer & Sorter	3.00
5	Sieve conveyor for waste removal	3.00
6	Pvc - cooling Room	15.00
7	Blast Freezer Unit	40.00
8	Prepacked Product Packing Room	12.00
9	Metal Detector and Conveyors	1.00
10	Carton Box Tapping Machine	0.50
11	Cold Storage Room - 2 Nos	45.00
TOTAL		140.50
BLOCK-2- Ripening Chamber		
1	10 Fm (p) 1.5 hp for each Room 2 Nos 2 Ripening Chamber 20000	15.00
2	Water Circulation System (Pump) (1 hp) - 2 Nos	3.00
3	Crate Washing Machine	7.50
TOTAL		25.50
BLOCK-3- Boiler Plant		
1	Boiler - 2 No Water Feed Pump @ 5 hp	10.00
2	Oil Fan	5.00
3	Sulfur Plant	5.00
TOTAL		20.00
Utilities		
1	Air compressor - 2 Nos	20.00
2	Cooling Tower	15.00
3	HP panel	3.00
4	ETP - 30 m ³ per day	20.00
5	Raw Water and Pumps - 2 Nos	15.00
6	Water collection tank 40000	15.00
TOTAL		83.00
Total Connected Load - HP		485.50

SITE PLAN SHOWING THE PROPOSED GREEN CATEGORY INDUSTRY FOR "M/s.SANG SARO VARAHI FARMS." (MALTED FOOD FACTORY) IN S.F.No:1034 & 1036 OF MAHADEVAKOLLI HALLI VILLAGE & PANCHAYAT, BARGUR UNION & POTCHAMAPLLI TALUK, KRISHNAGIRI DISTRICT.

OFFICE USE:

SITE APPROVAL
ROC No:SWP/BPA/025074/2023, DATE:20.10.2023
SITE BOUNDARY EAR MARKED AS A' TO H' AND
NUMBERED AS L.P/D.D.T.C.P (K.D) No:142/2023
SITE APPROVAL ISSUED

TECHNICAL APPROVAL
ROC No:SWP/BPA/025074/2023, DATE:20.10.2023
BUILDING PLAN NUMBERED AS B.P/D.D.T.C.P (K.D)No:97/2023
TECHNICAL APPROVAL ISSUED

Scale - 1:100	COLOR INDEX	
HP DETAILS	Site Boundry	
	Proposed Building	
HP = 450	Existing Road	

Area Details			
Particulars		Sq.mt.	
Area of the Site As Per FMB		8450.00	
Area of the Site As Per Document		8450.00	
Area of the Site As Per Super imposed		8450.00	
Description		FSI Area	Non FSI Area
Area of the Block-1- Ground floor		2579.21	-
Area of the Block-2- Ground Floor		727.40	-
Area of the Block-3- Ground Floor		74.40	-
Area of the Security Room		-	6.25
Total Area		3381.01	6.25
Floor Space Index - (F.S.I)		0.392%	

Parking Requirements		
Description	Stall Size	Provided
Lorry Parking	3.50 x 10.0	7 Nos
Two Wheeler	1.0 x 1.8	70 Nos
Cycle Parking	1.0 x 1.8	70 Nos

Open Space Reservation (OSR)	
OSR	866.28 m ² (10.25%)

Machanical Ventilation Provided

Applicant

For SANG SARO VARAHI FARM

[Signature]
Managing Partner
Roopa Singh.

Engineer

[Signature]
Er N. PRAVEEN KUMAR, ME.,(STRUCTURAL)
CREATIVE CONSTRUCTION
Structural Engineer / Chartered Engineer
Govt.HNTDA Reg.Engineer-II(11/2020)
Govt.HNTDA Reg.Structural Engineer-I(14/2023)
Govt.HNTDA Reg.Construction Engineer-(25/2020)