
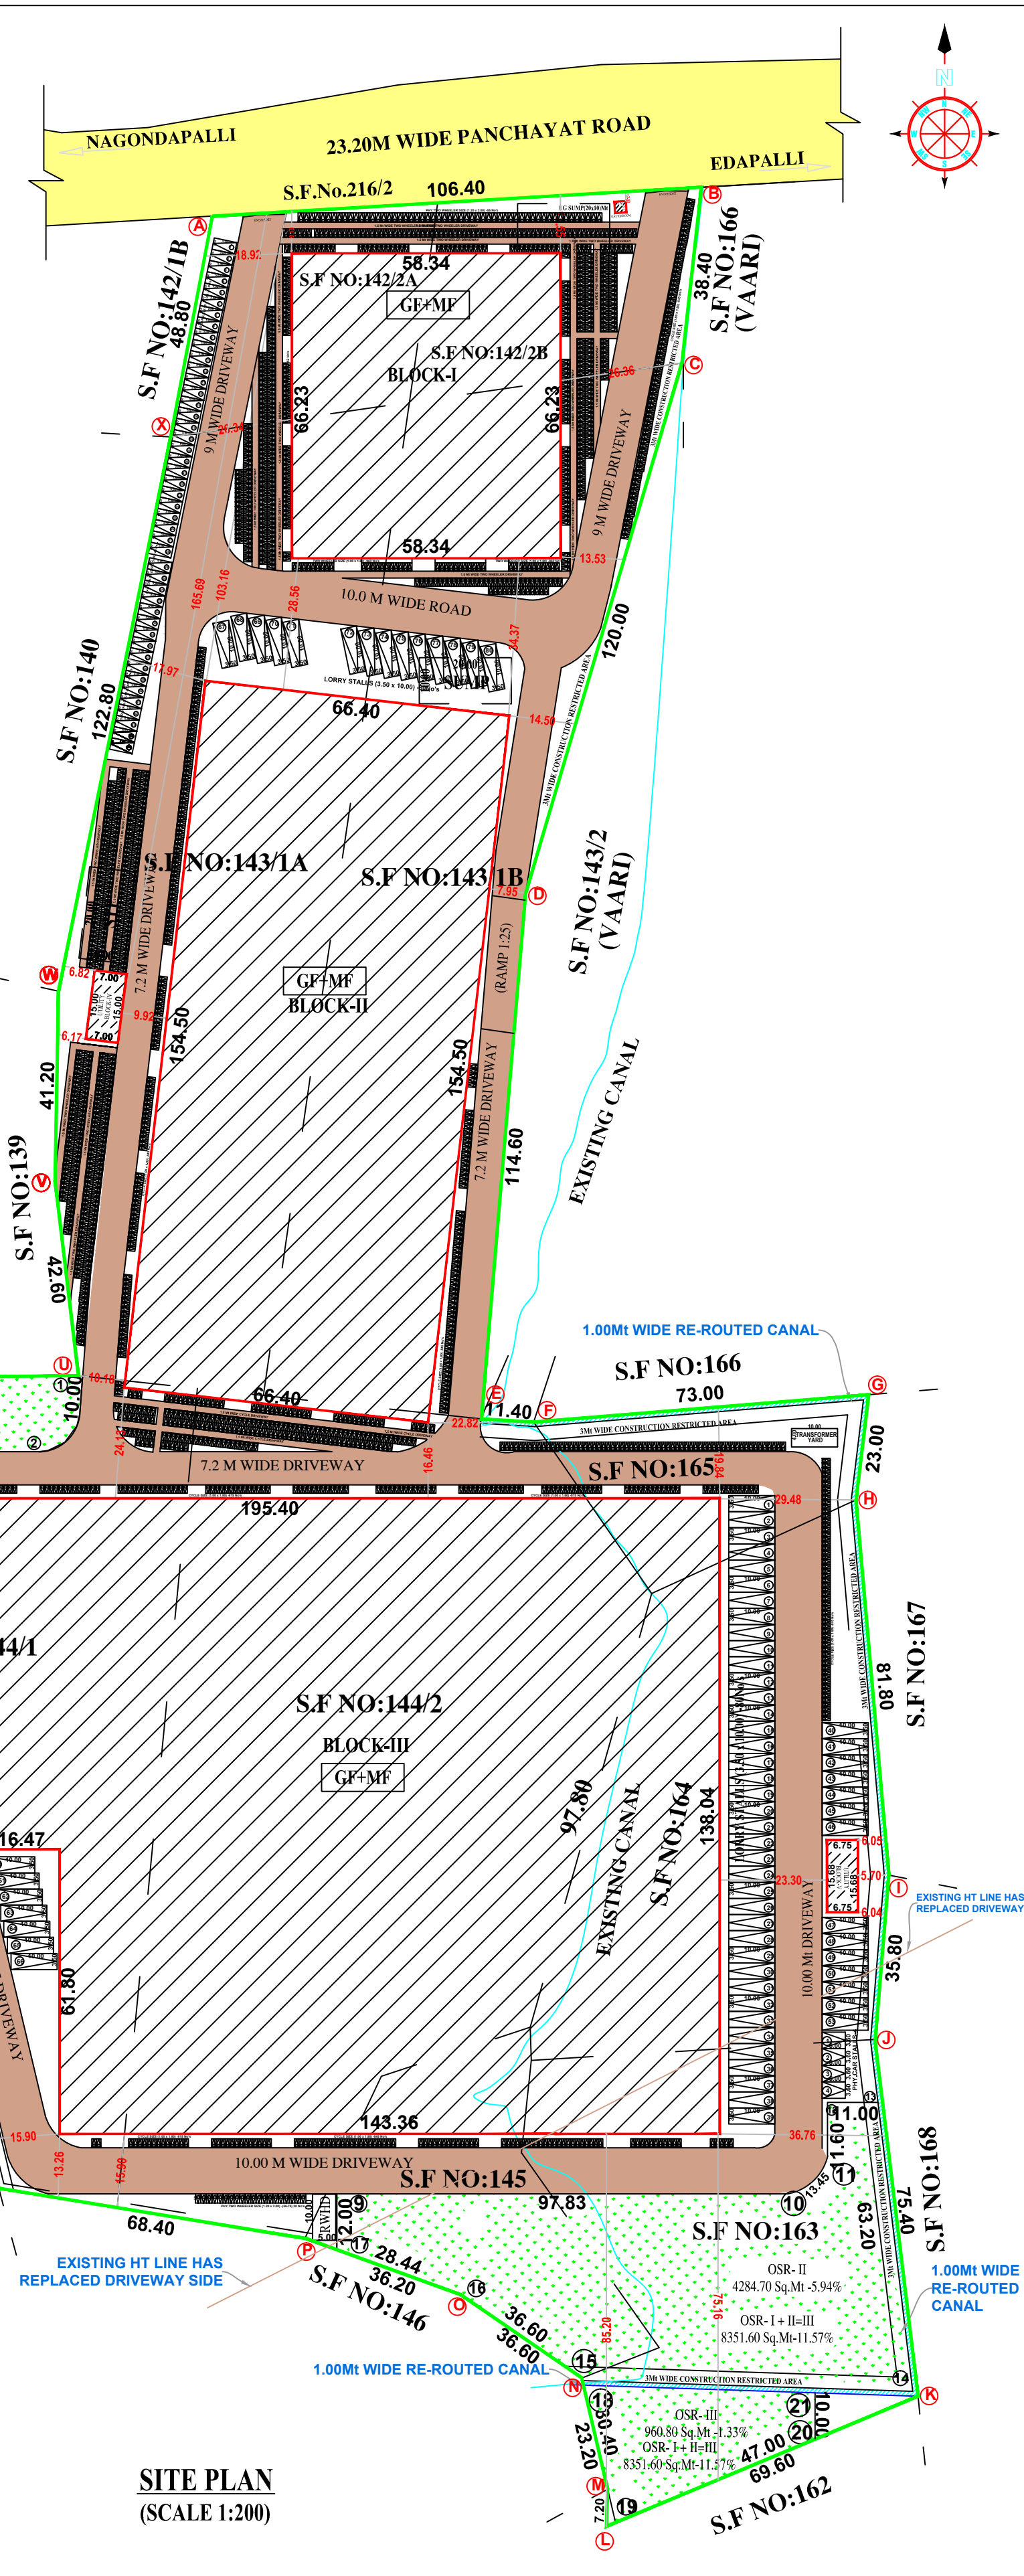
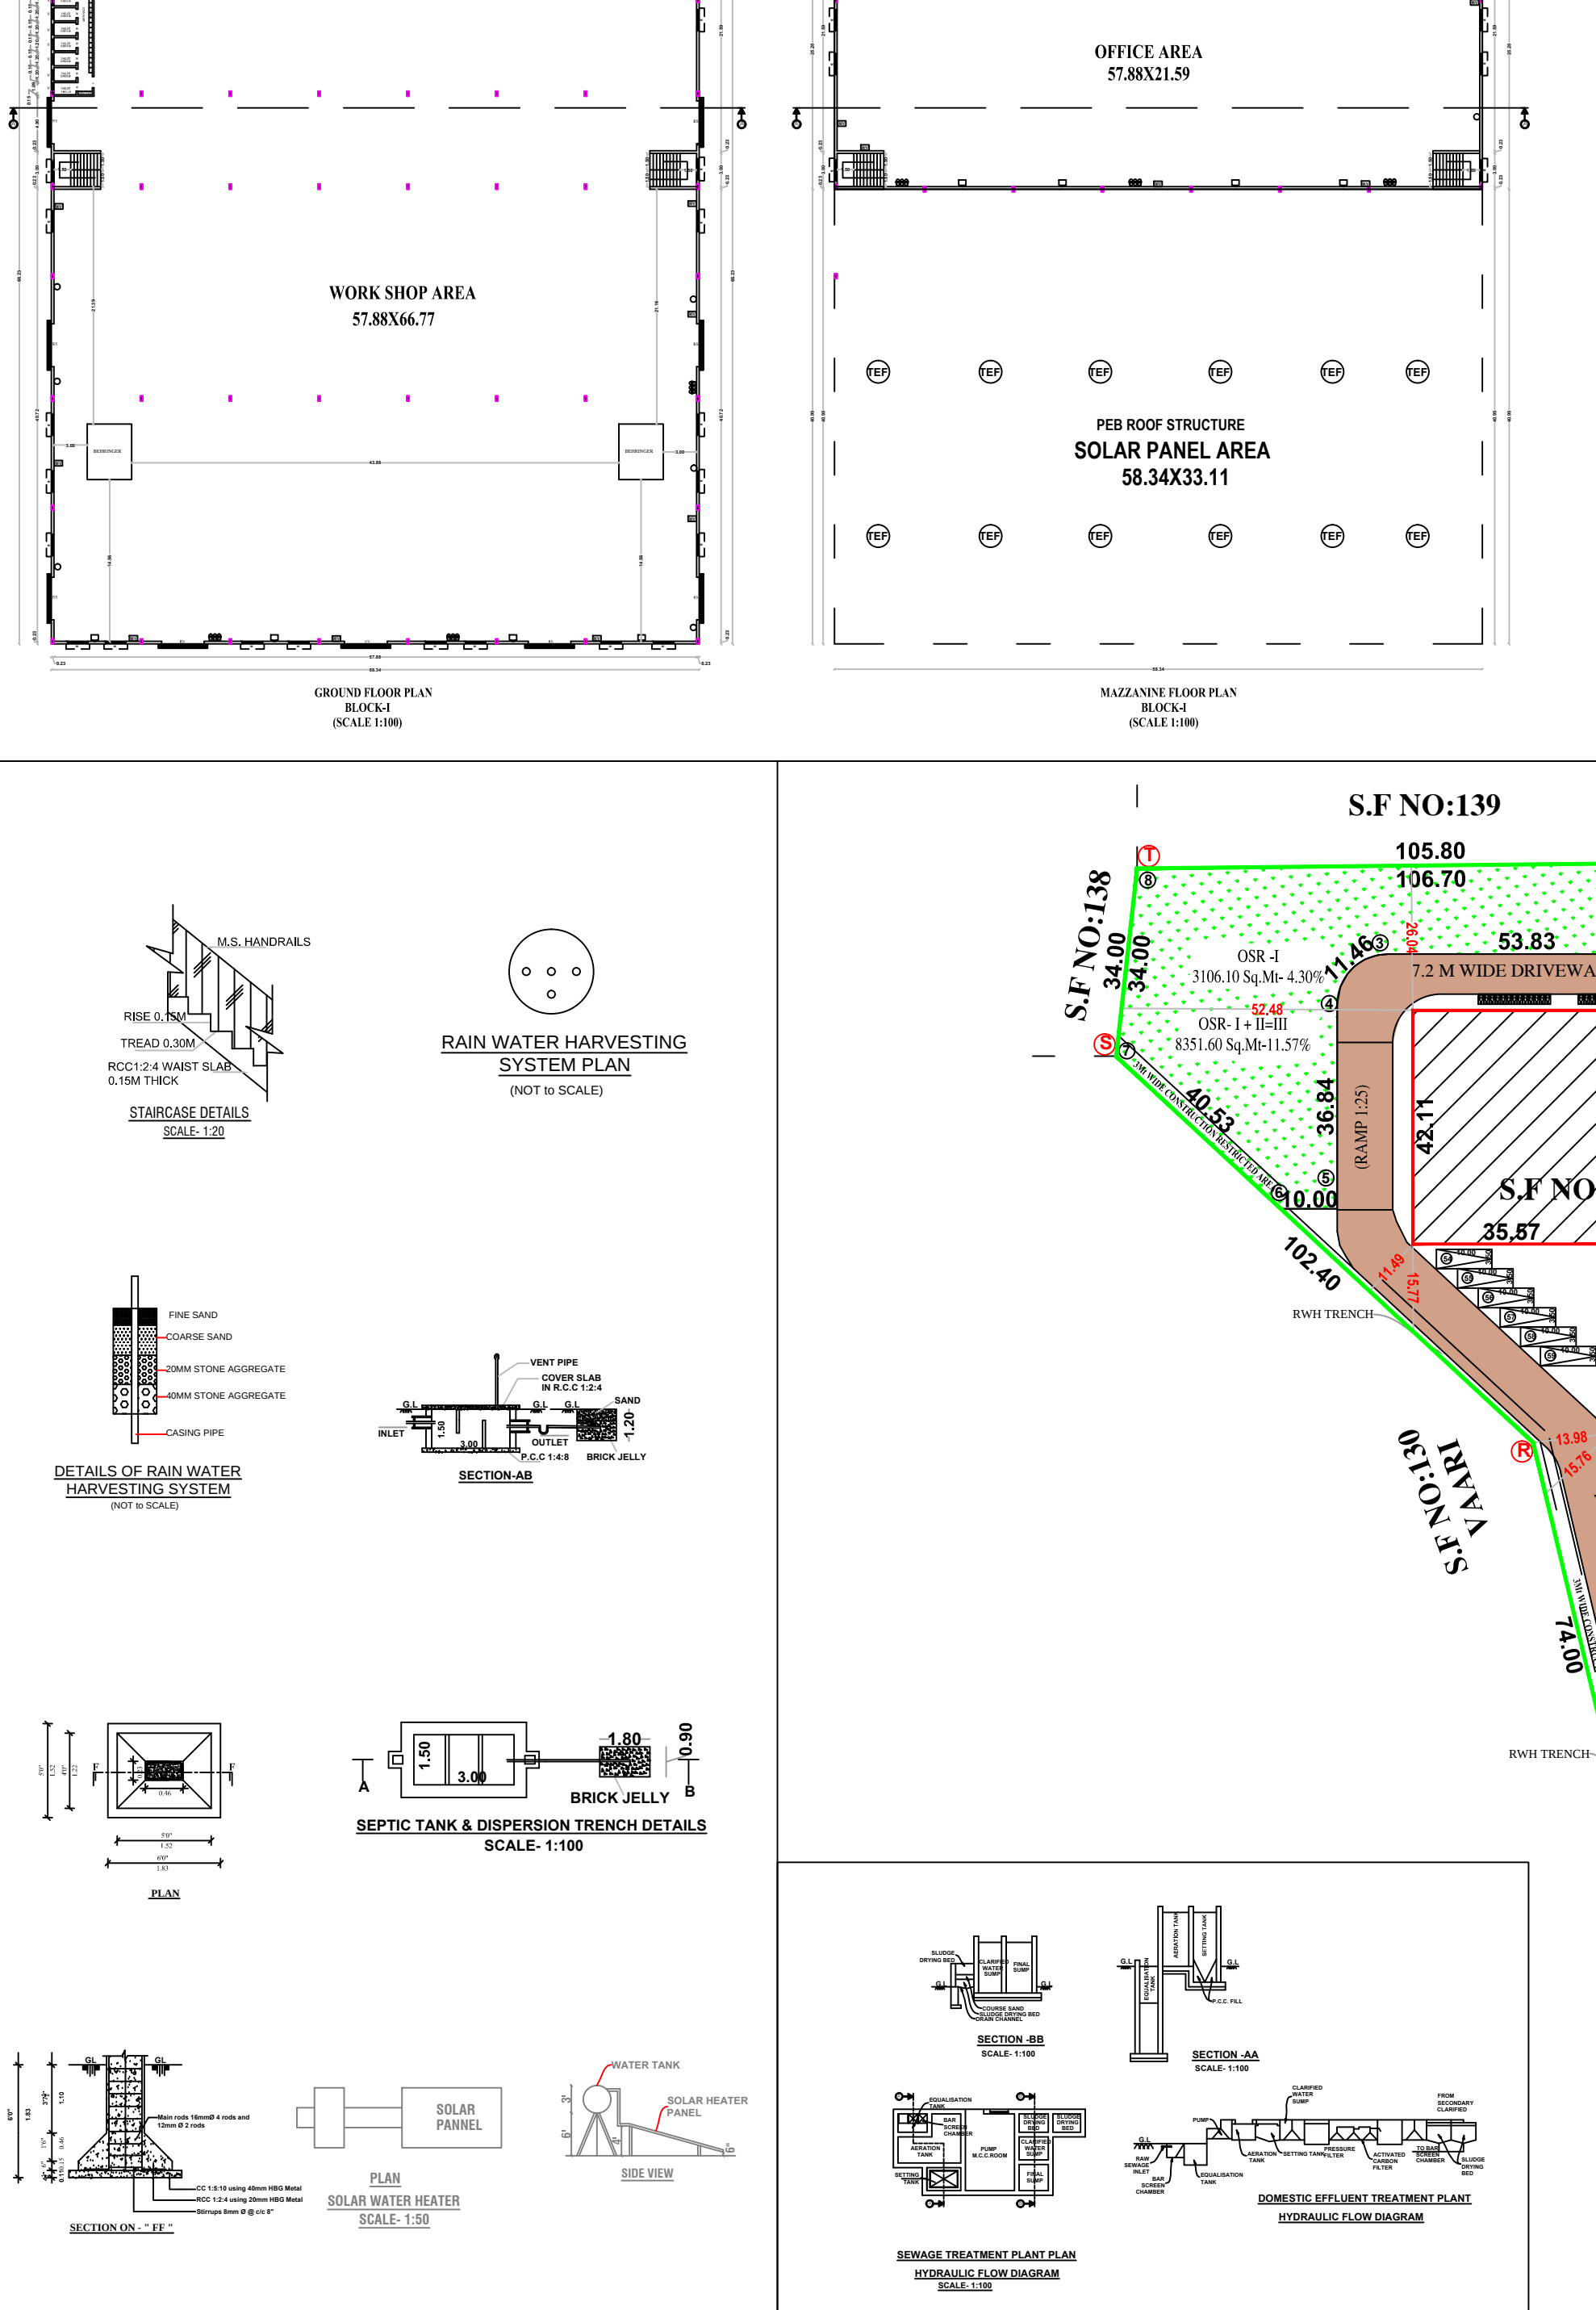
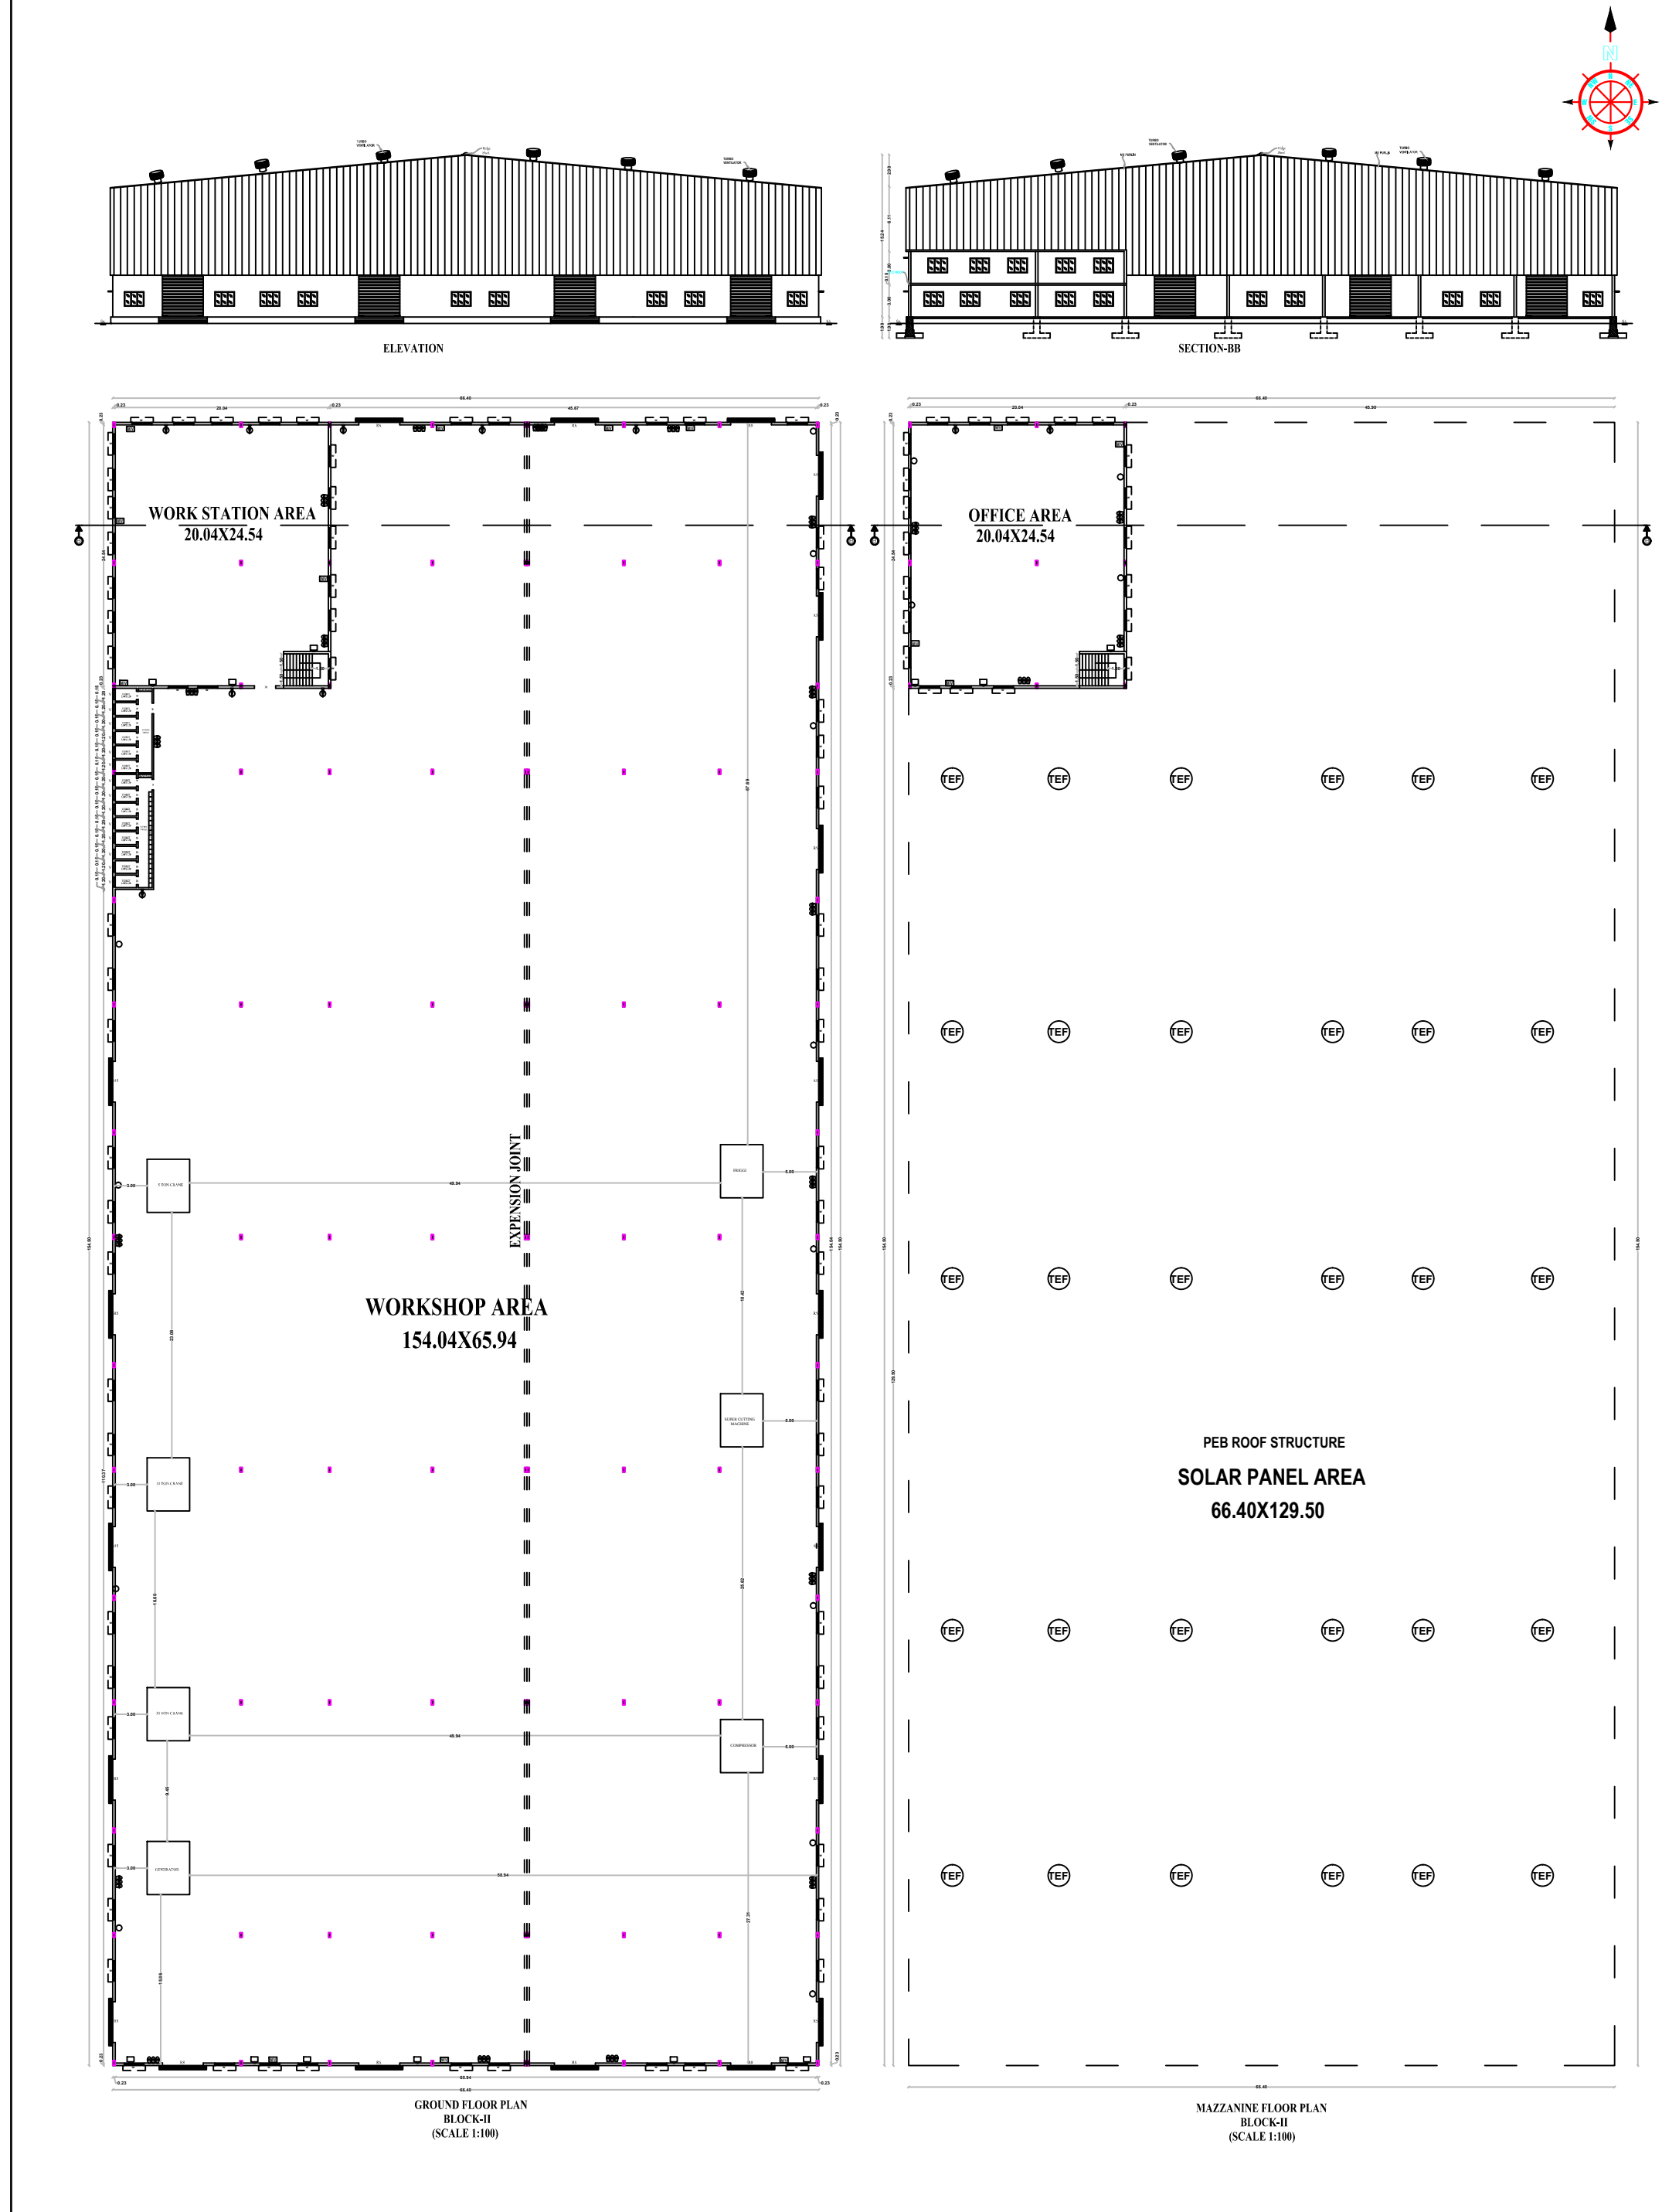
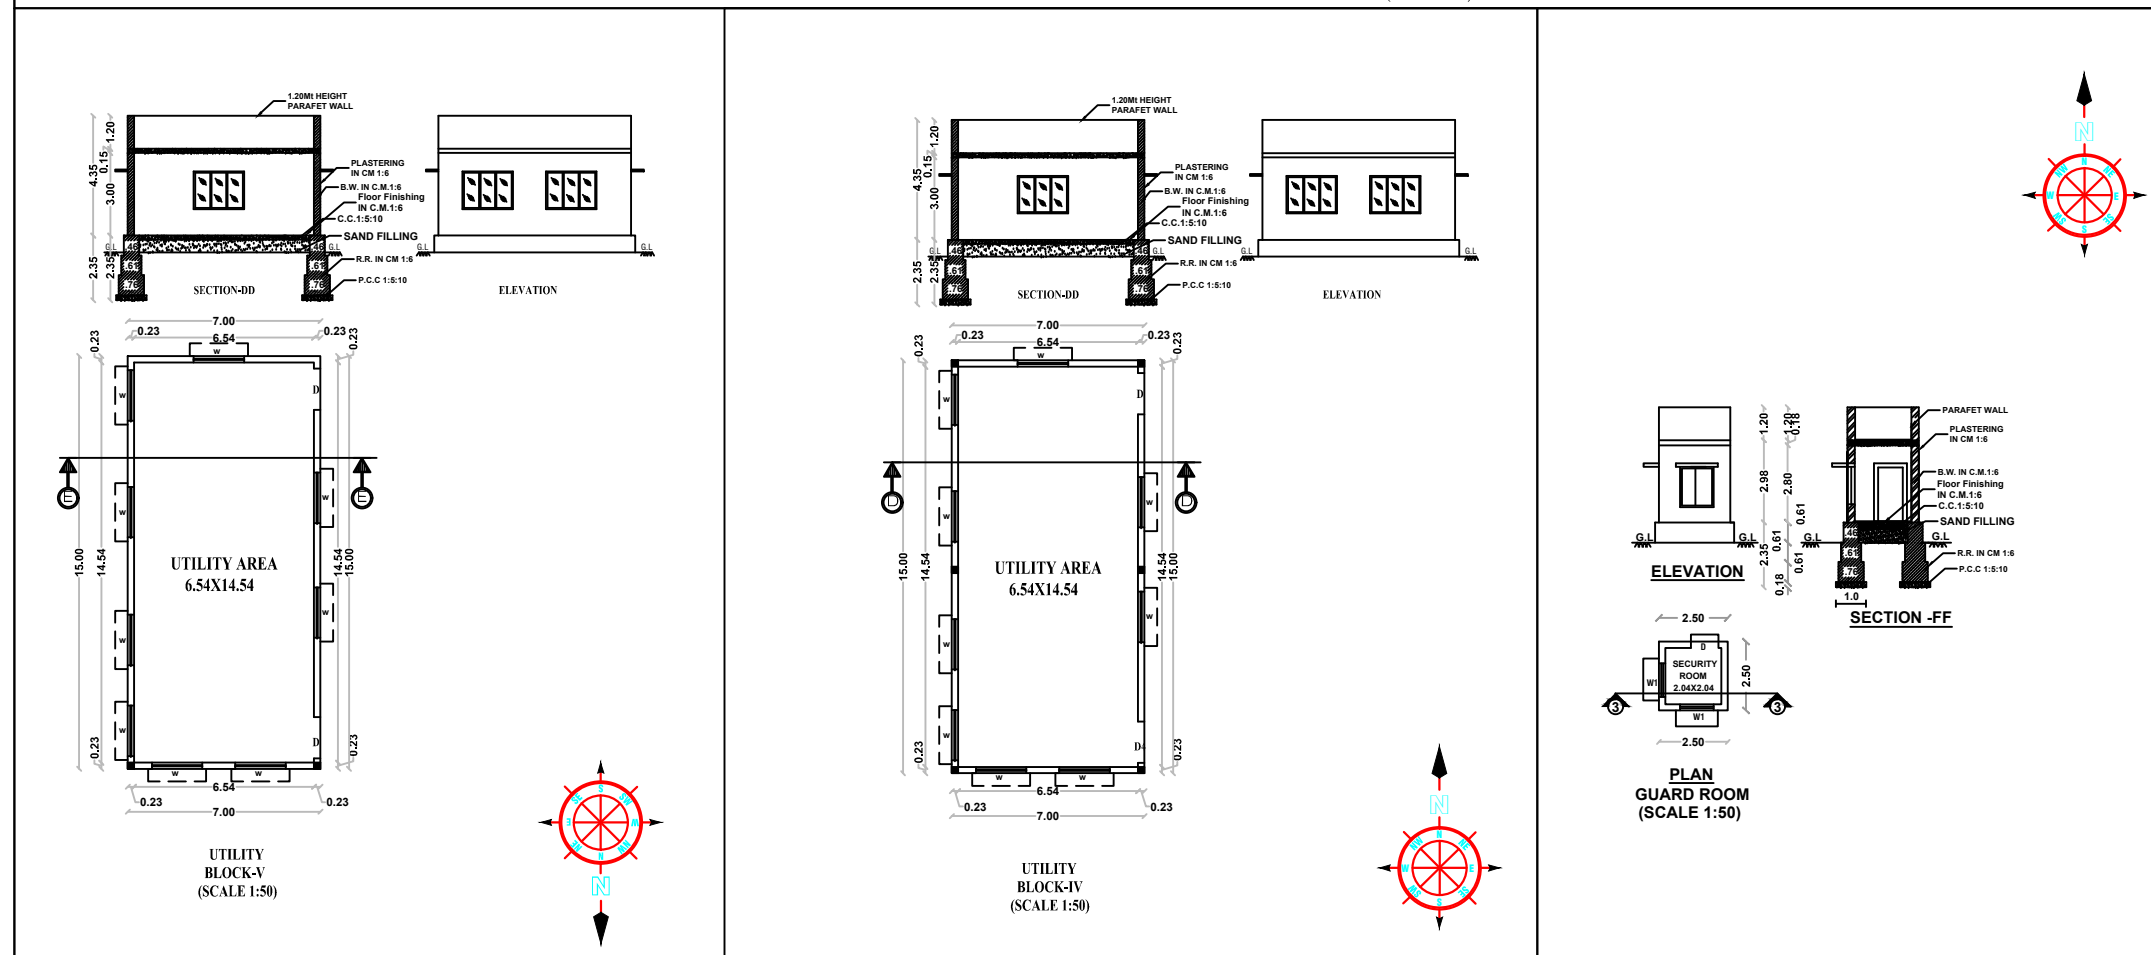
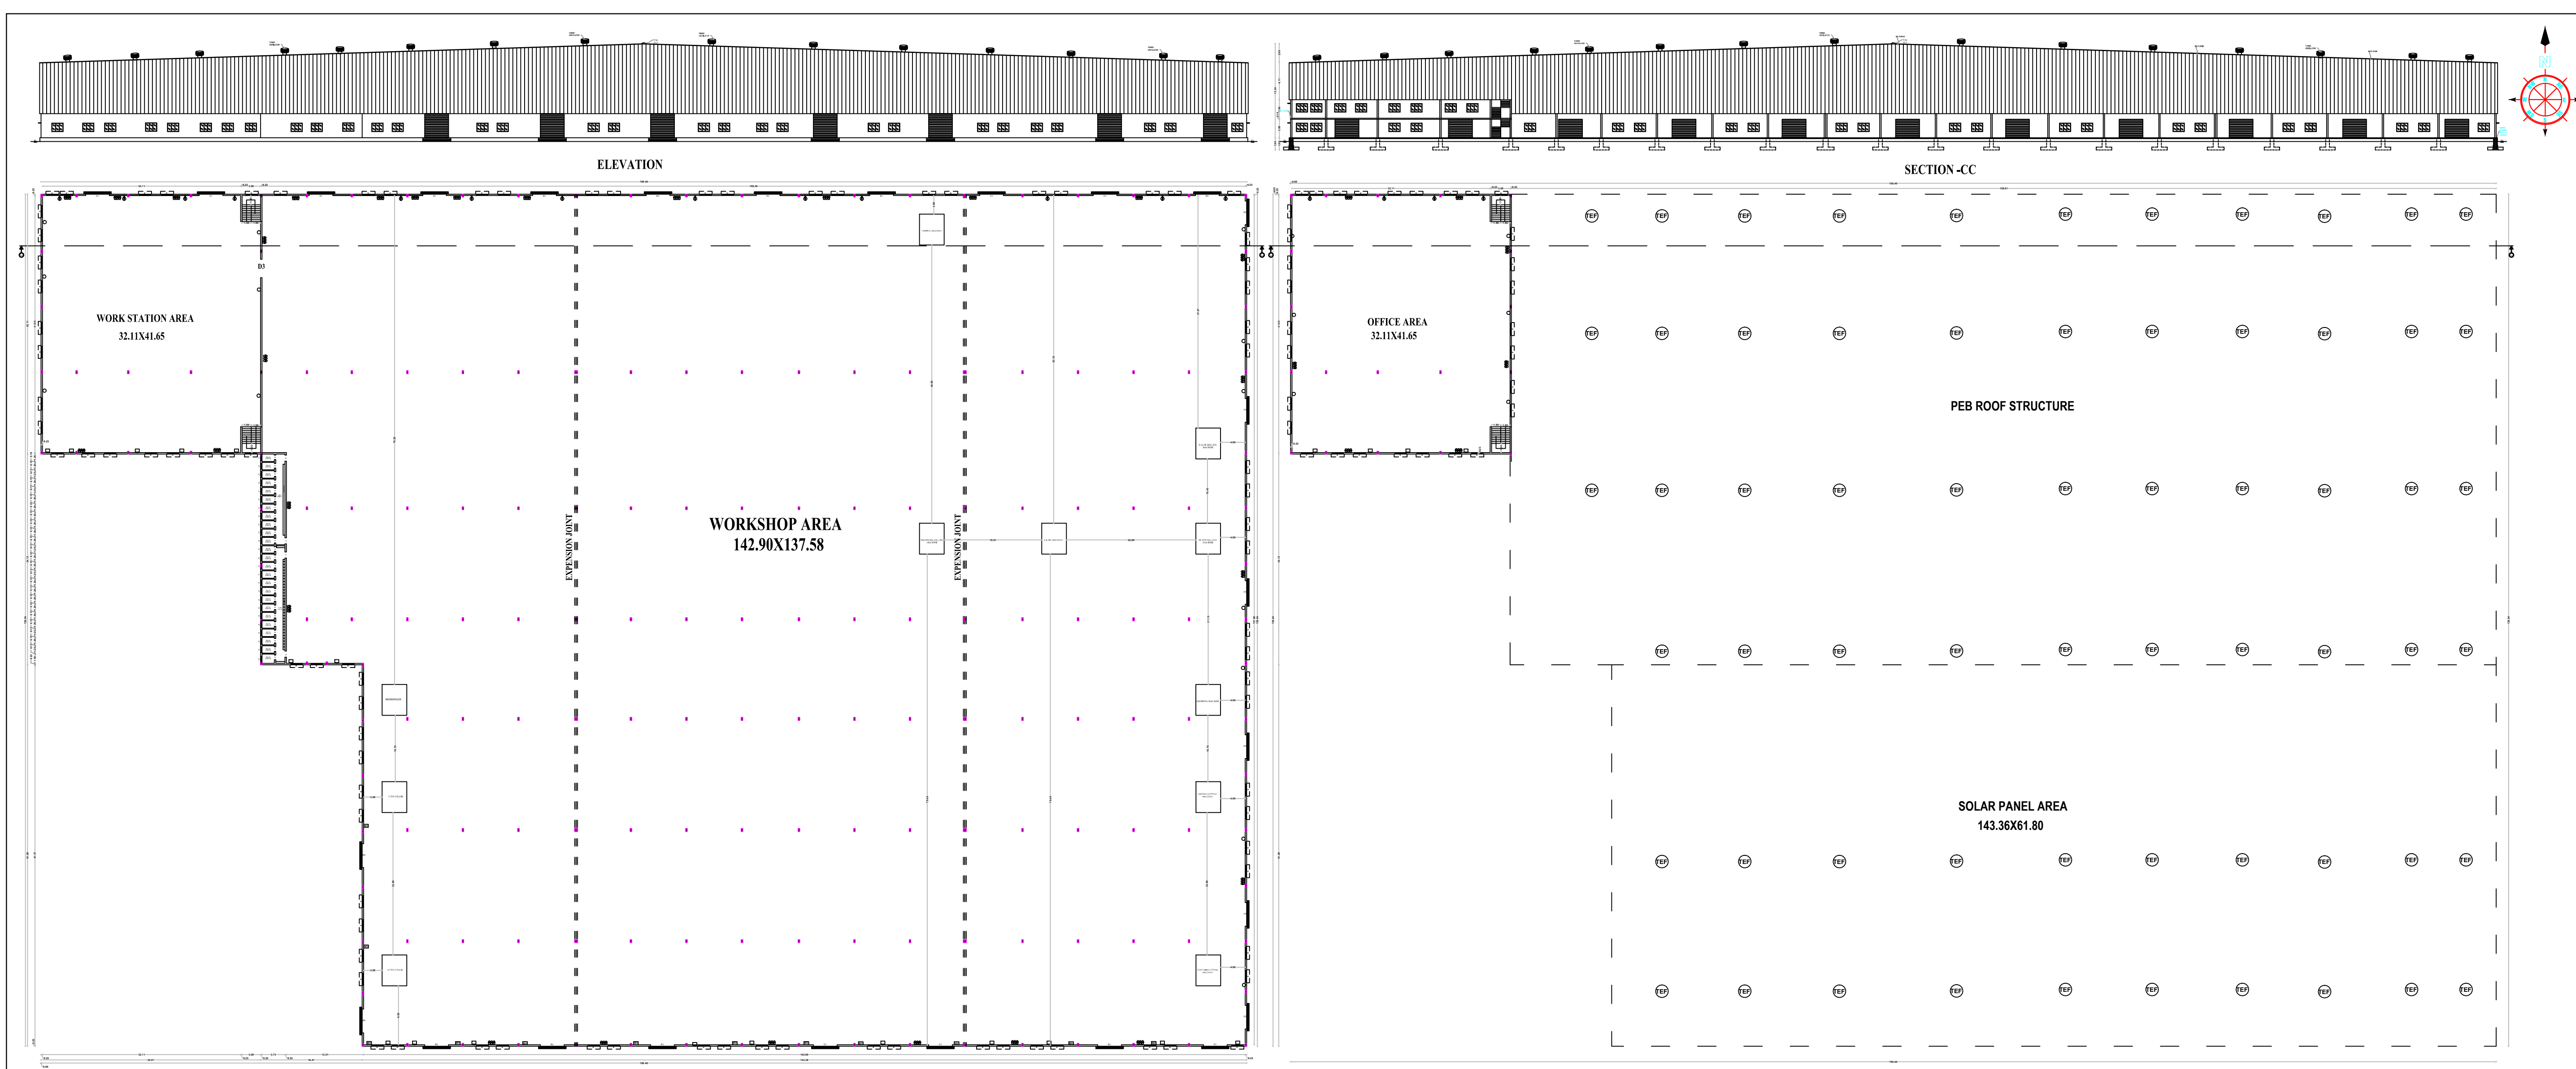
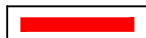


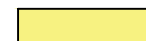

PLAN SHOWING THE PROPOSED CONSTRUCTION OF INDUSTRIAL BUILDING FOR "M/s AVIGNA PRIVATE LIMITED"-.RED INDUSTRIES (MANUFACTURE OF MACHINERIES AND MACHINE TOOLS AND EQUIPMENTS) IN S.F.No: 142/2A,142/2B,143/1A, 143/1B, 144/1A, 144/1B, 144/2, 145, 163, 164 & 165 AT NAKONDAPALLI VILLAGE & PANCHAYAT, HOSUR UNION & TALUK, KRISHNAGIRI DISTRICT.

				COLOR INDEX				
				SITE BOUNDARY 				
				PROPOSED BLDG. 				
				EXISTING ROAD 				
				DRIVEWAY 				
				AREA DETAILS				
PARKING AS PER SWP SYSTEM				TOTAL AREA OF THE SITE		IN SQMT		
TYPE OF PARKING		REQUIRED	PROVIDED	PLR/FMB AREA		72100.00		
LORRY'S=(WORKSHOP AREA/500)= $\frac{36675.30}{500}$		74	80	DOCUMENT AREA		72100.00		
CARS=(OFFICE AREA/500)= $\frac{3696.30}{100}$		37	45	SUPER IMPOSED PLOT AREA		72028.67		
PHY.CARS=10% OF CARS STALLS= $\frac{37}{10}$		04	04	PARTICULARS		FSI (sqmt)	NON FSI(sqmt)	TOTAL (sqmt)
TWO WHEELERS=(WORKSHOP AREA/500)= $\frac{36675.30}{50}$		734	962	AREA OF THE PRO. BLDG-GF (BLOCK-I)		3863.71	-	3863.71
PHY.TWO WHEELERS=10% OF TWO WHEELERS= $\frac{734}{10}$		74	75	AREA OF THE PRO. BLDG-MF (BLOCK-I)		1474.86	-	1474.86
CYCLES=(WORKSHOP AREA/500)= $\frac{36675.30}{50}$		734	845	AREA OF THE PRO. BLDG-GF (BLOCK-II)		10258.80	-	10258.80
				AREA OF THE PRO. BLDG-MF (BLOCK-II)		512.50	-	512.50
				AREA OF THE PRO. BLDG-GF (BLOCK-III)		22543.50	-	22543.50
				AREA OF THE PRO. BLDG-MF (BLOCK-III)		1507.46	-	1507.46
				AREA OF THE PRO. UTILITY-GF (BLOCK-IV)		105.00	-	105.00
				AREA OF THE PRO. UTILITY -GF (BLOCK-V)		105.80	-	105.80
				AREA OF THE PRO. BUILD (GAURD ROOM)		-	6.25	6.25
				TOTAL AREA		40371.63	6.25	40377.88
				PLOT COVERAGE - (P.C.) %		56.00		
				FLOOR SPACE INDEX - (FSI)		0.56		
				APPLICANT				
				M/S AVIGNA PRIVATE LIMITED				
				REG.STRUCTURAL ENGINEER		REGISTER ENGINEER		
				Er.M.MANIKANDAN,M.E., Govt. Registered Engineer Grade-I Registration No:RSE-I/ 07/2020		Er.N. PRAVEEN KUMAR, M.E., CREATIVE CONSTRUCTION Structural Engineer / Charol Engineer Govt.HNTDA Reg.Engineer-III(1/2020) Govt.HNTDA Reg.Structural Engineer-H(05/2019) Govt.HNTDA Reg.Construction Engineer-(25/2019) Mobile:750230468, 638045365 Mail:creativeconstructionhous@gmail.com		
				TOTAL HP		595.00		
				TOTAL NUMBER OF WORKERS		150		