
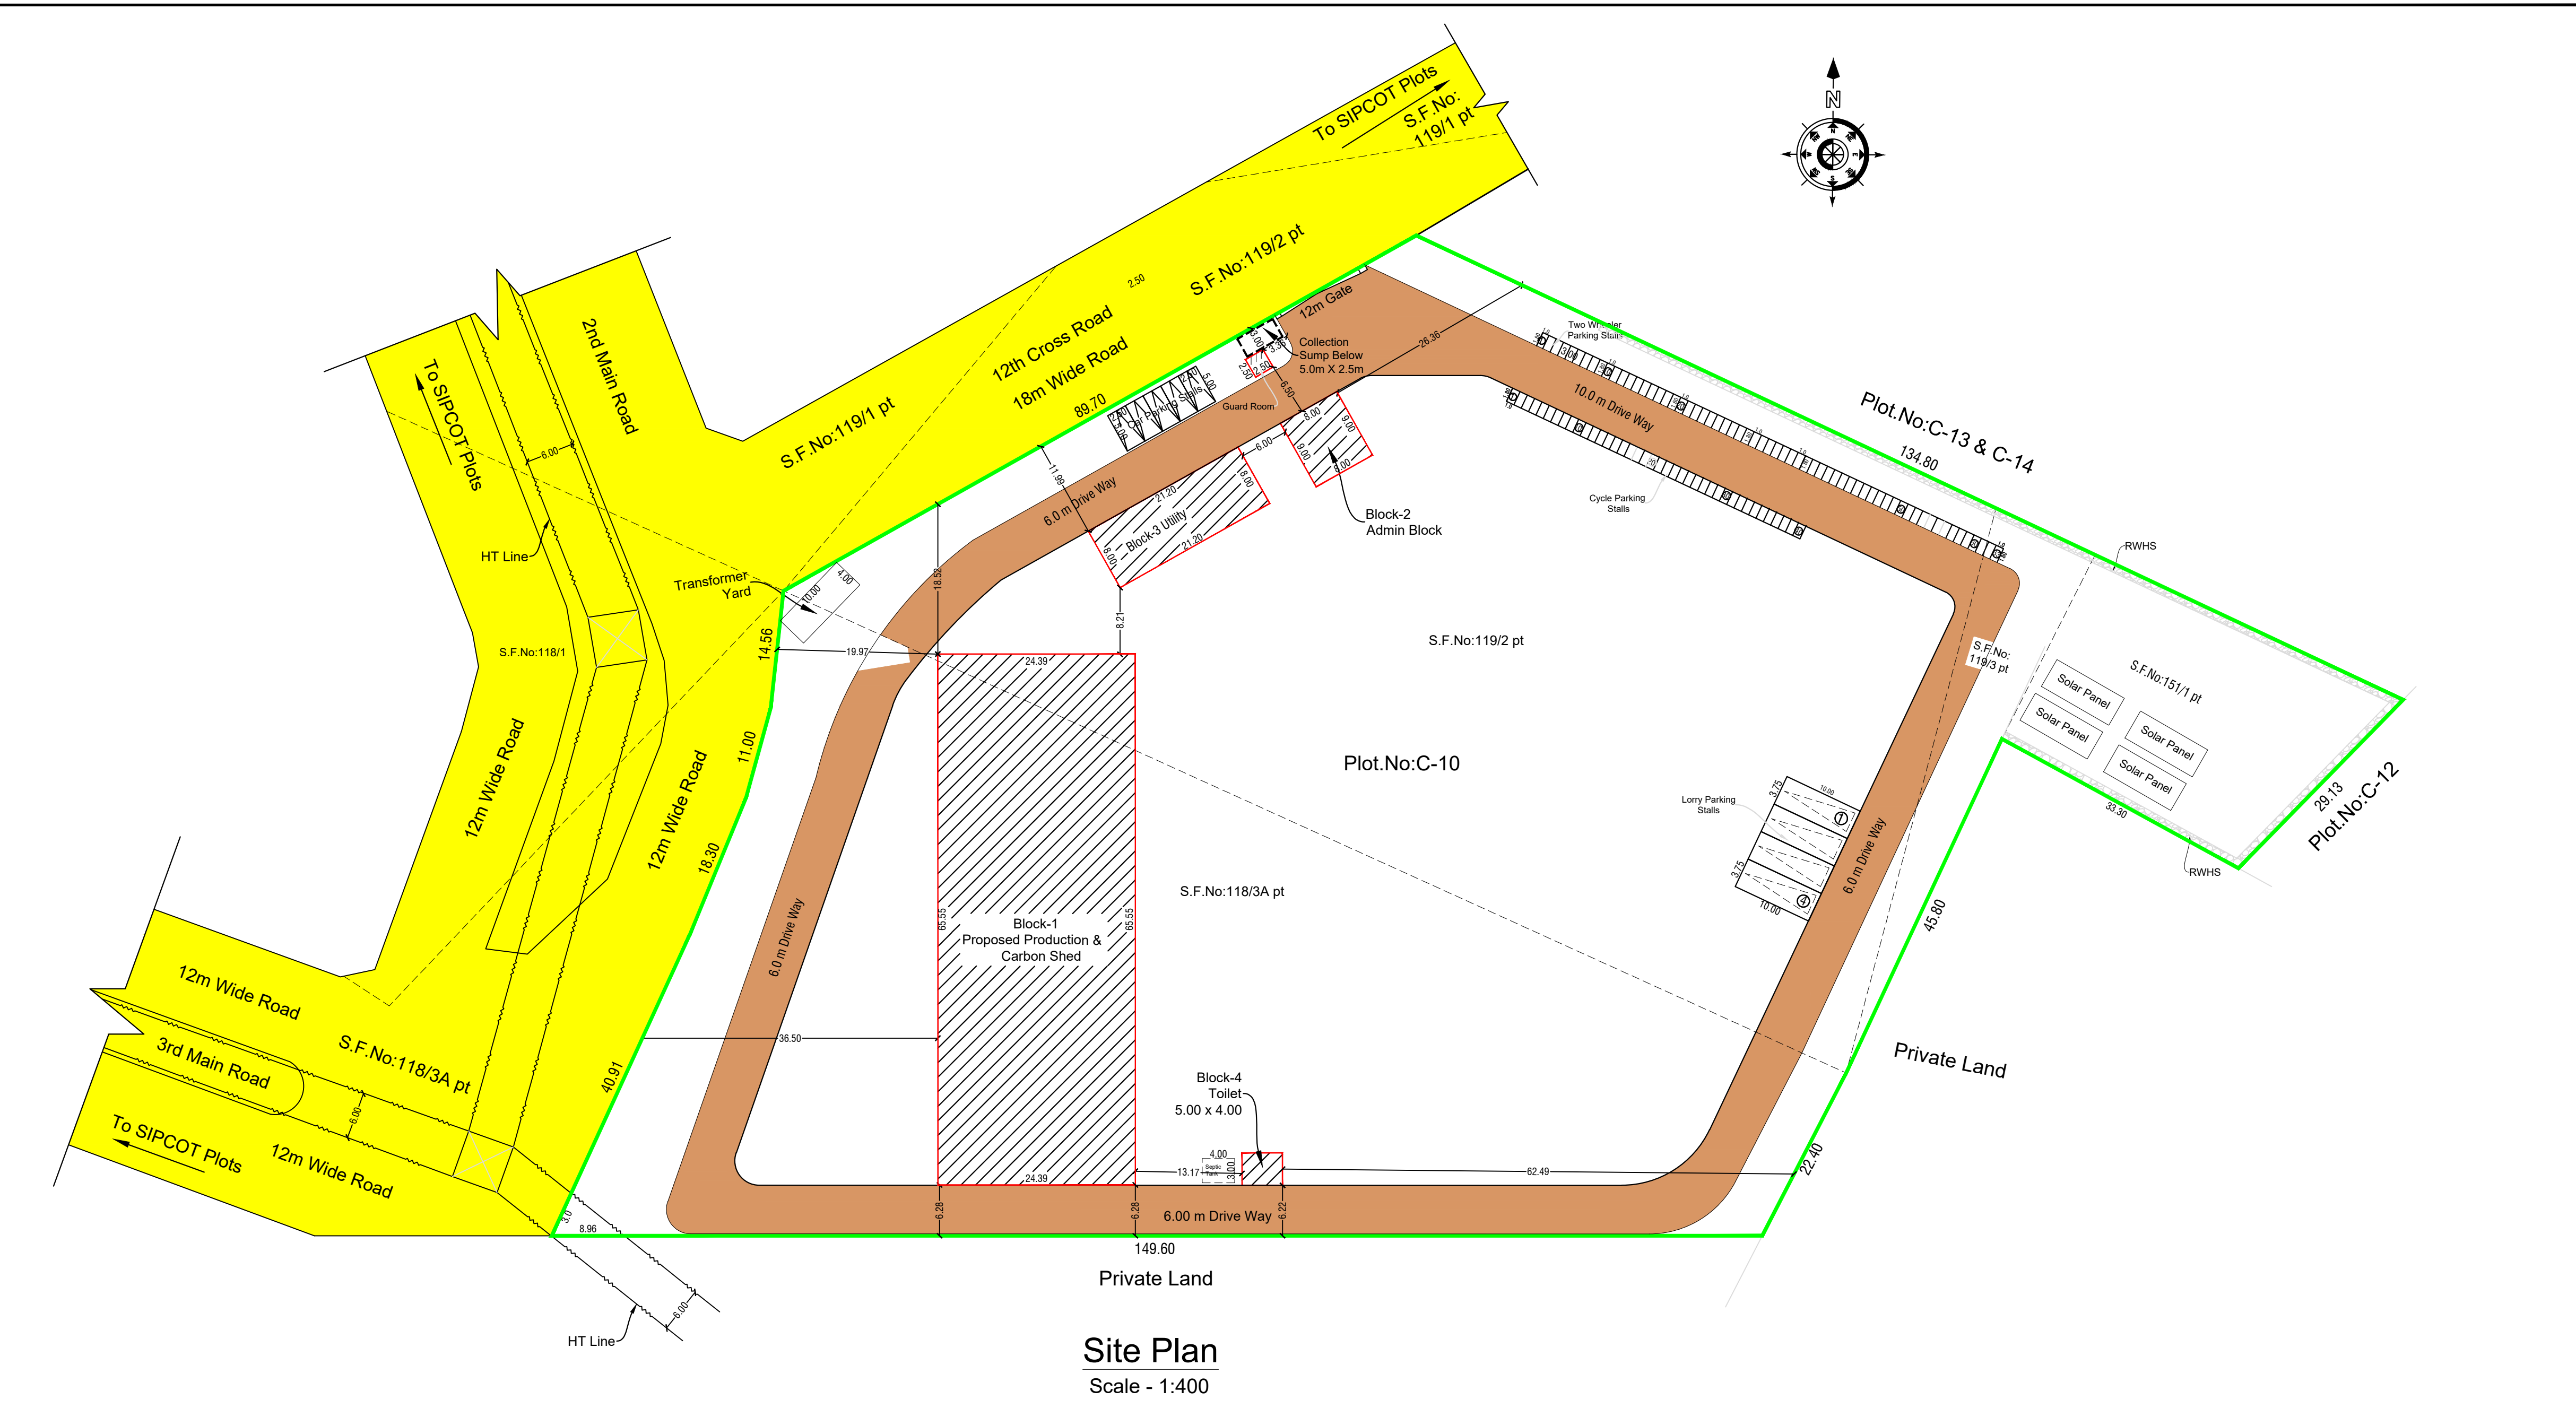
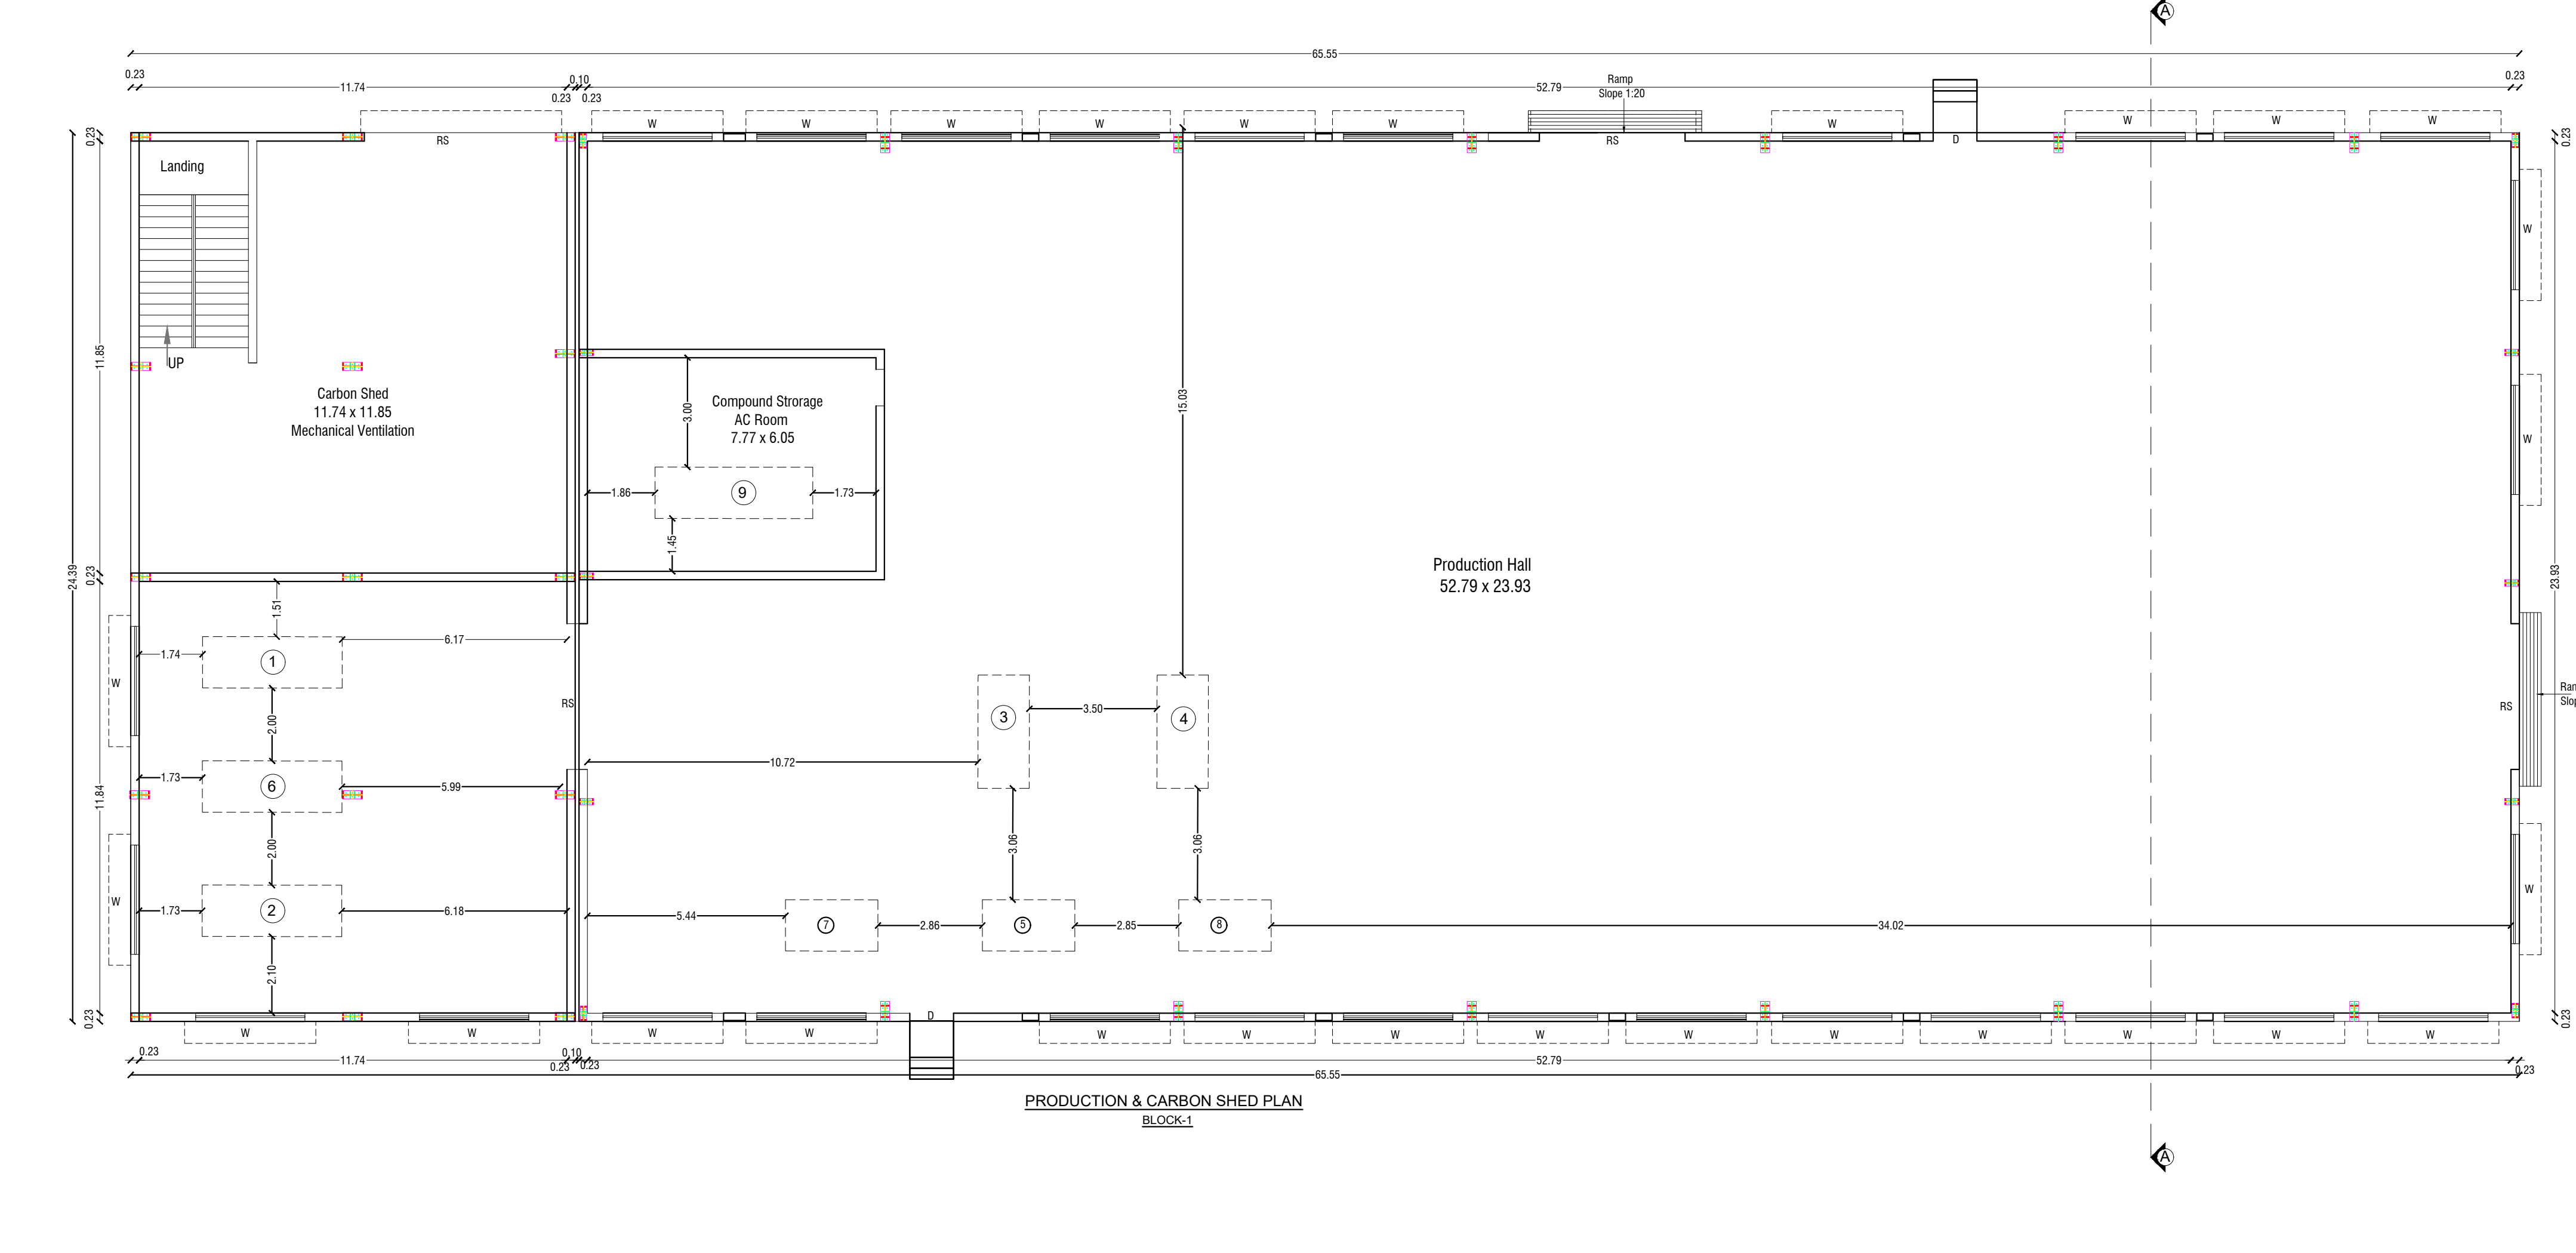
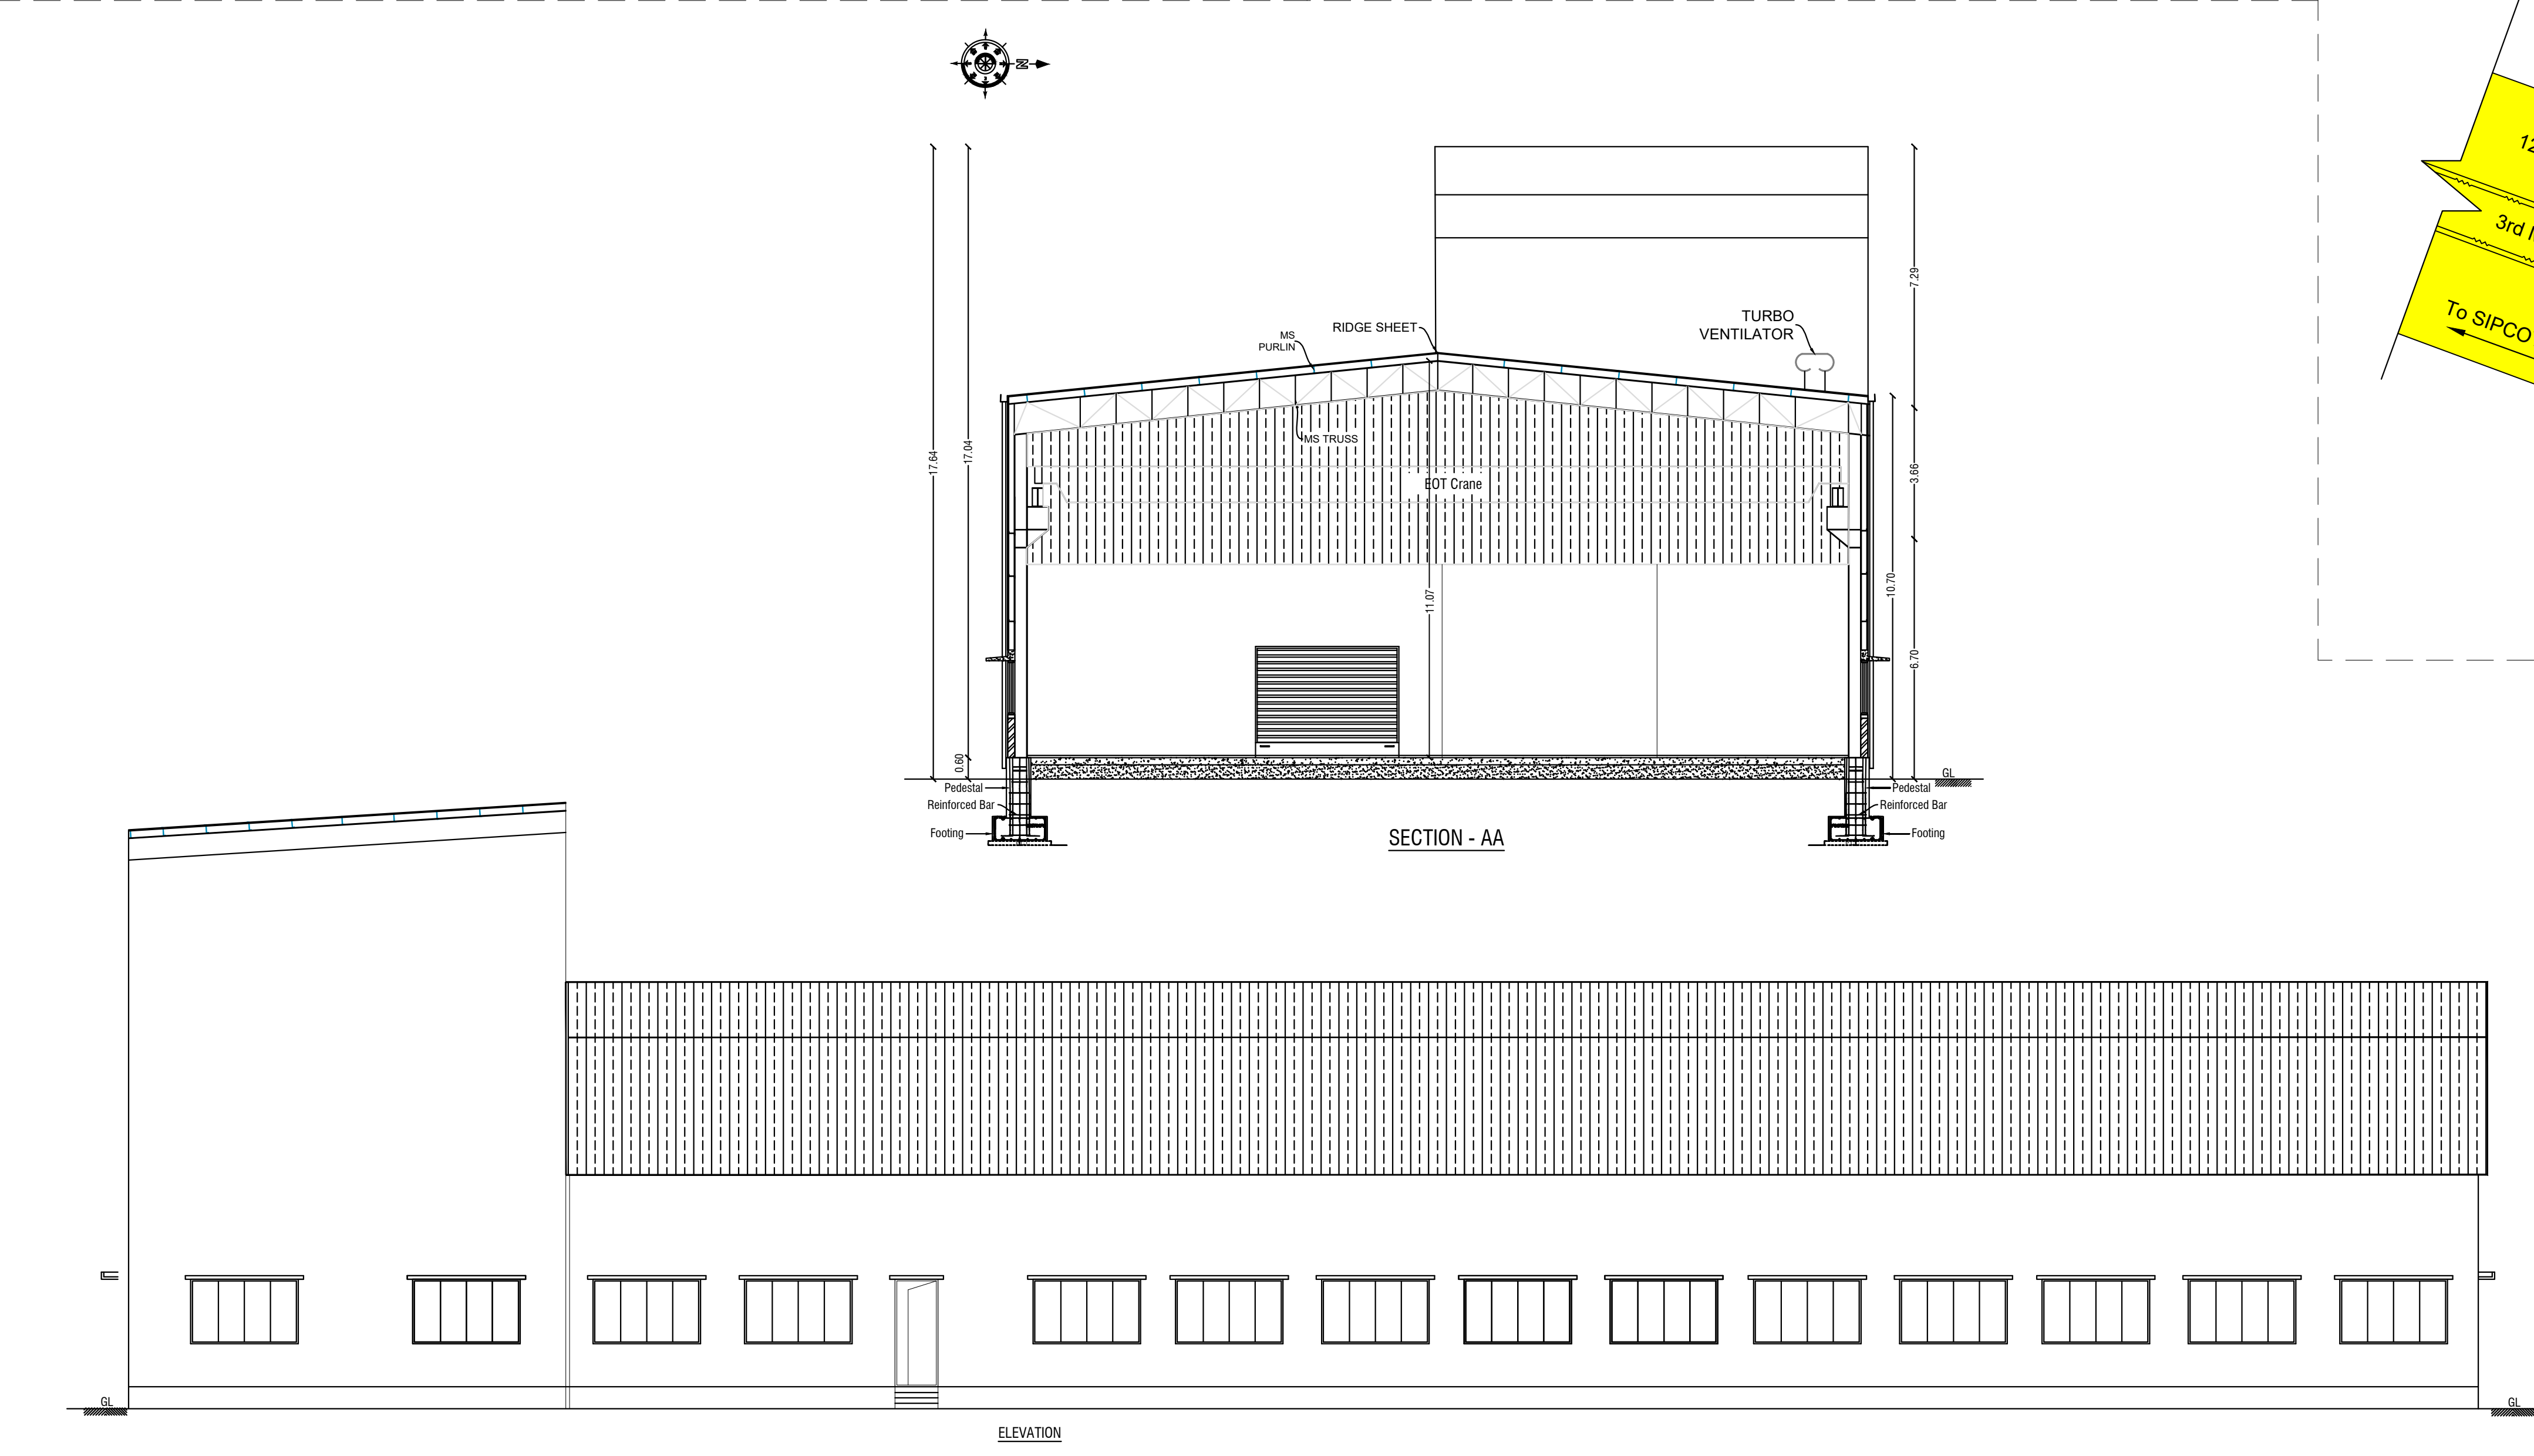


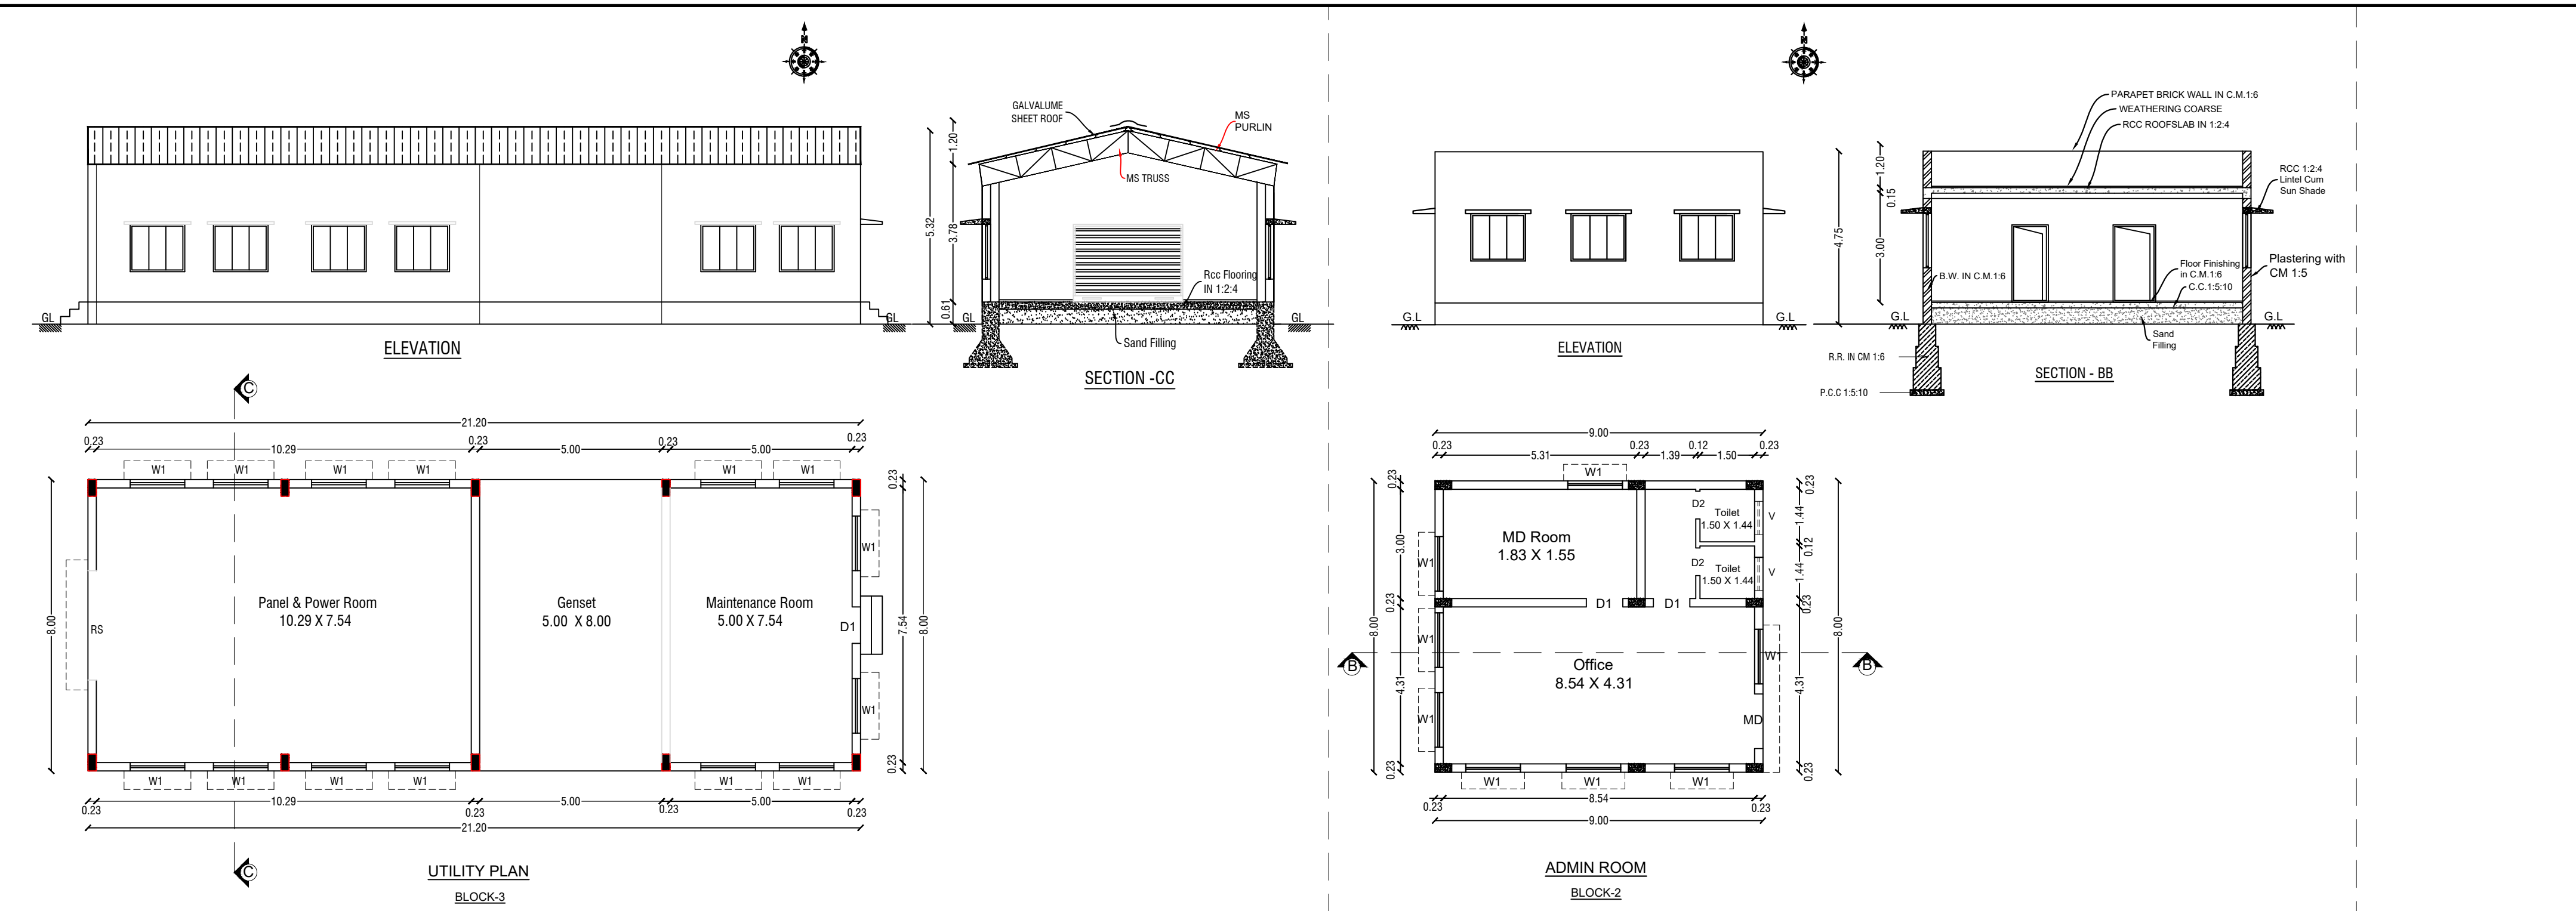

PLAN SHOWING THE PROPOSED INDUSTRIAL BUILDING FOR "M/s. SRINIVAS ELASTOMERS INDIA PVT LTD" IN PLOT NO:C 10, S.F.No: 118/3A(pt), 119/2(pt), 119/3(pt), 151/1(pt), SIPCOT INDUSTRIAL PARK, REVISED DTCP APPROVAL NO:175/2023, DTCP APPROVAL NO:77/2021 OF OLAIATTI VILLAGE, SALAMARATHUPPATTI PANCHAYAT, MATHUR PANCHAYAT UNION, UTHANGARAI TALUK, KRISHNAGIRI DISTRICT. SCALE - 1:100

OFFICE USE:

TECHNICAL APPROVAL
ROC No:SWP/BPA/111262 /2024, DATE:07-02-2024
BUILDING PLAN NUMBERED AS B.P/D.T.C.P (K.D)No:12/2024
TECHNICAL APPROVAL ISSUED

SCHEDULE OF JOINERIES				
RS	Rolling Shutter	5.38 X 4.00		
RS1	Rolling Shutter	4.00 X 4.00		
MD	Main Door	1.50 X 2.10		
D1	Door	1.00 X 2.10		
D2	Door	0.75 X 2.10		
W	Window	2.00 X 1.80		
W1	Window	1.50 X 1.20		
W2	Window	1.22 X 1.20		
V	Ventilation	0.91 X 0.45		

Power Details				
S.No.	Machineries Name	H.P.	Nos.	TOTAL H.P.
1	Intermix	500.00	1	500.00
2	Two Roll Mill-1	120.00	1	120.00
3	Two Roll Mill-2	120.00	1	120.00
4	Batch Off	25.00	1	25.00
5	Cooling Tower + Sump Motor	15.00	1	15.00
6	Rubber Cutting Machine	2.00	1	2.00
7	Dust Collector	5.00	1	5.00
8	Compressor	7.50	1	7.50
9	Compound Storage AC	2	1	2.00
10	Lighting Road	10	1	10.00
Total Power In H.P.				806.50
No. of Workers				10 Nos.

Applicant

Engineer

All Dimensions Are in Meter			
Area Details			
Particulars	Area in Sq.m		
Total Area of the Site	16875.39		
Document Area	16875.39		
Super Imposed Plot Area	16875.39		
Particulars	FSI Area in m²	Non FSI Area in m²	Total Built up Area in m²
Area of the Pro. Construction - Production & Carbon Shed - Block-1	1598.56	-	1598.56
Area of the Pro. Construction - Admin Room - Block-2	72.00	-	72.00
Area of the Pro. Construction - Utility - Block-3	169.60	-	169.60
Area of the Pro. Construction - Toilet - Block-4	20.00	-	20.00
Area of the Pro. Construction - Guard Room	-	6.25	6.25
Total Construction Area	1860.16	6.25	1866.41
Floor Space Index (FSI)	0.110	-	-
Plot Coverage (PC)	11.00%	-	-

Parking Requirements		
Description	Stall Size	Provided
Two Wheeler Parking	1.00 x 1.80	63
Cycle Parking	1.00 x 1.80	40
Car Parking	2.50 x 5.00	4
Lorry Parking Stalls	3.75 x 10.00	4