
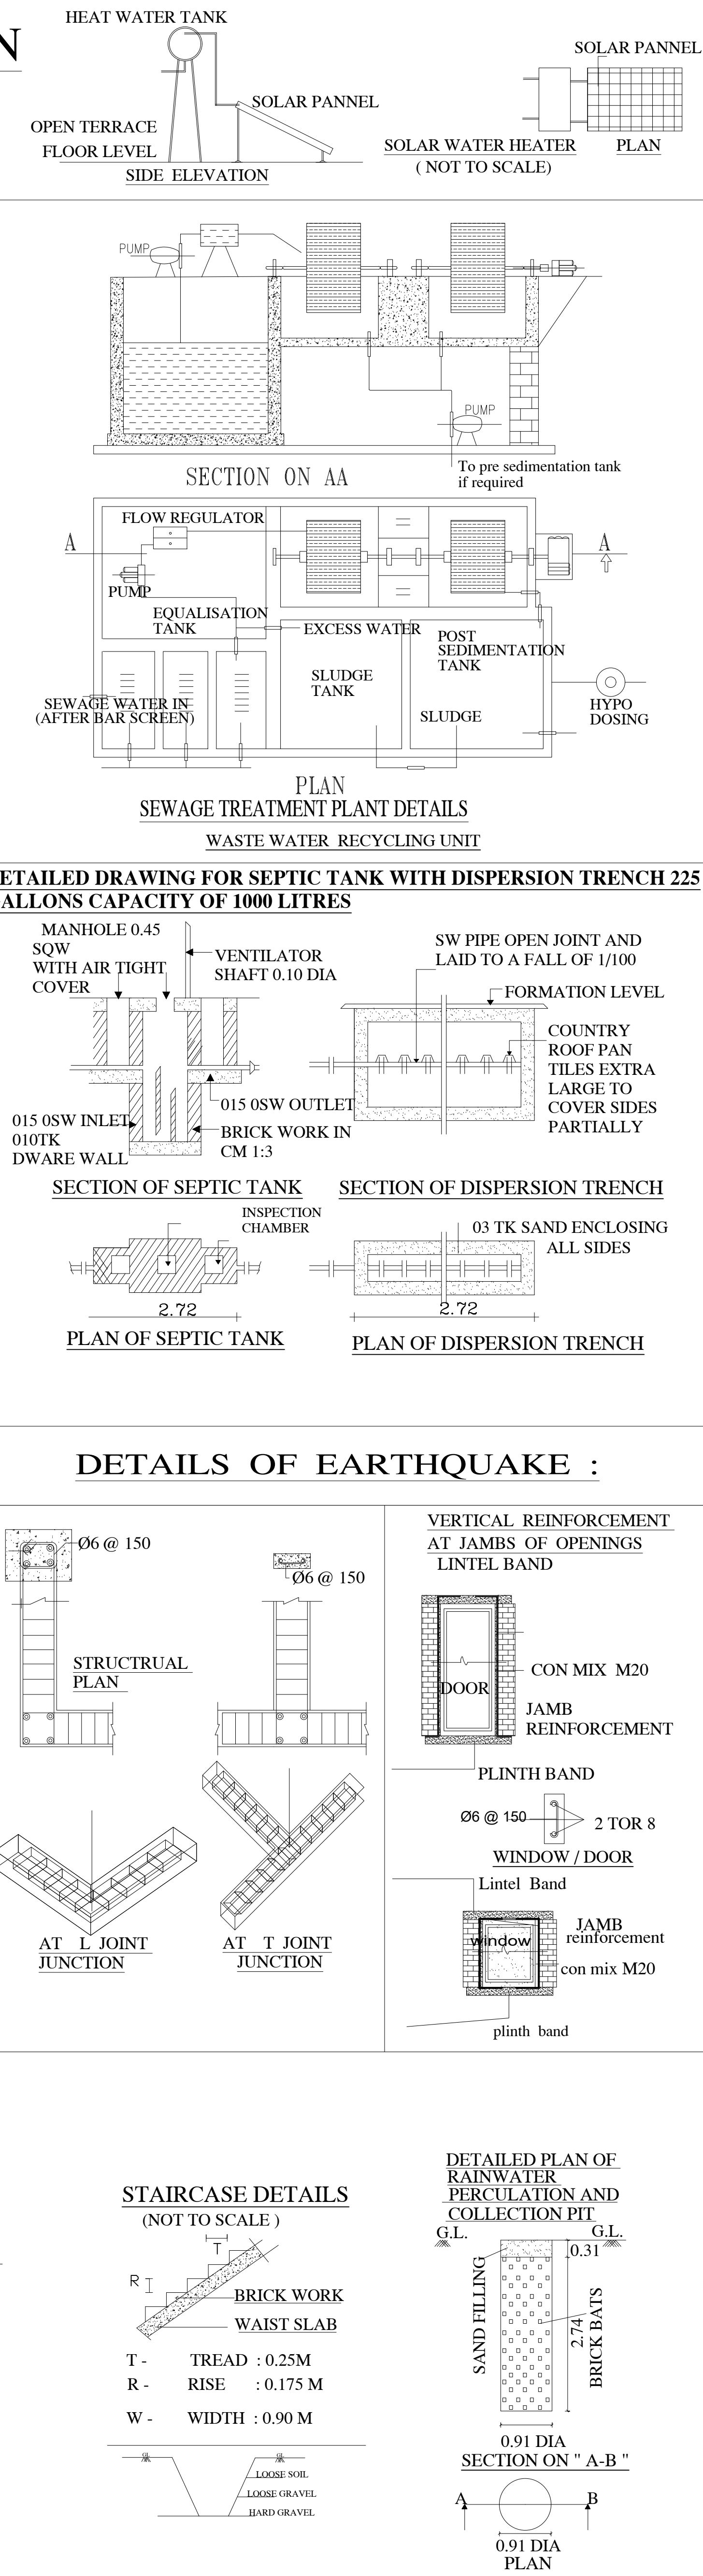
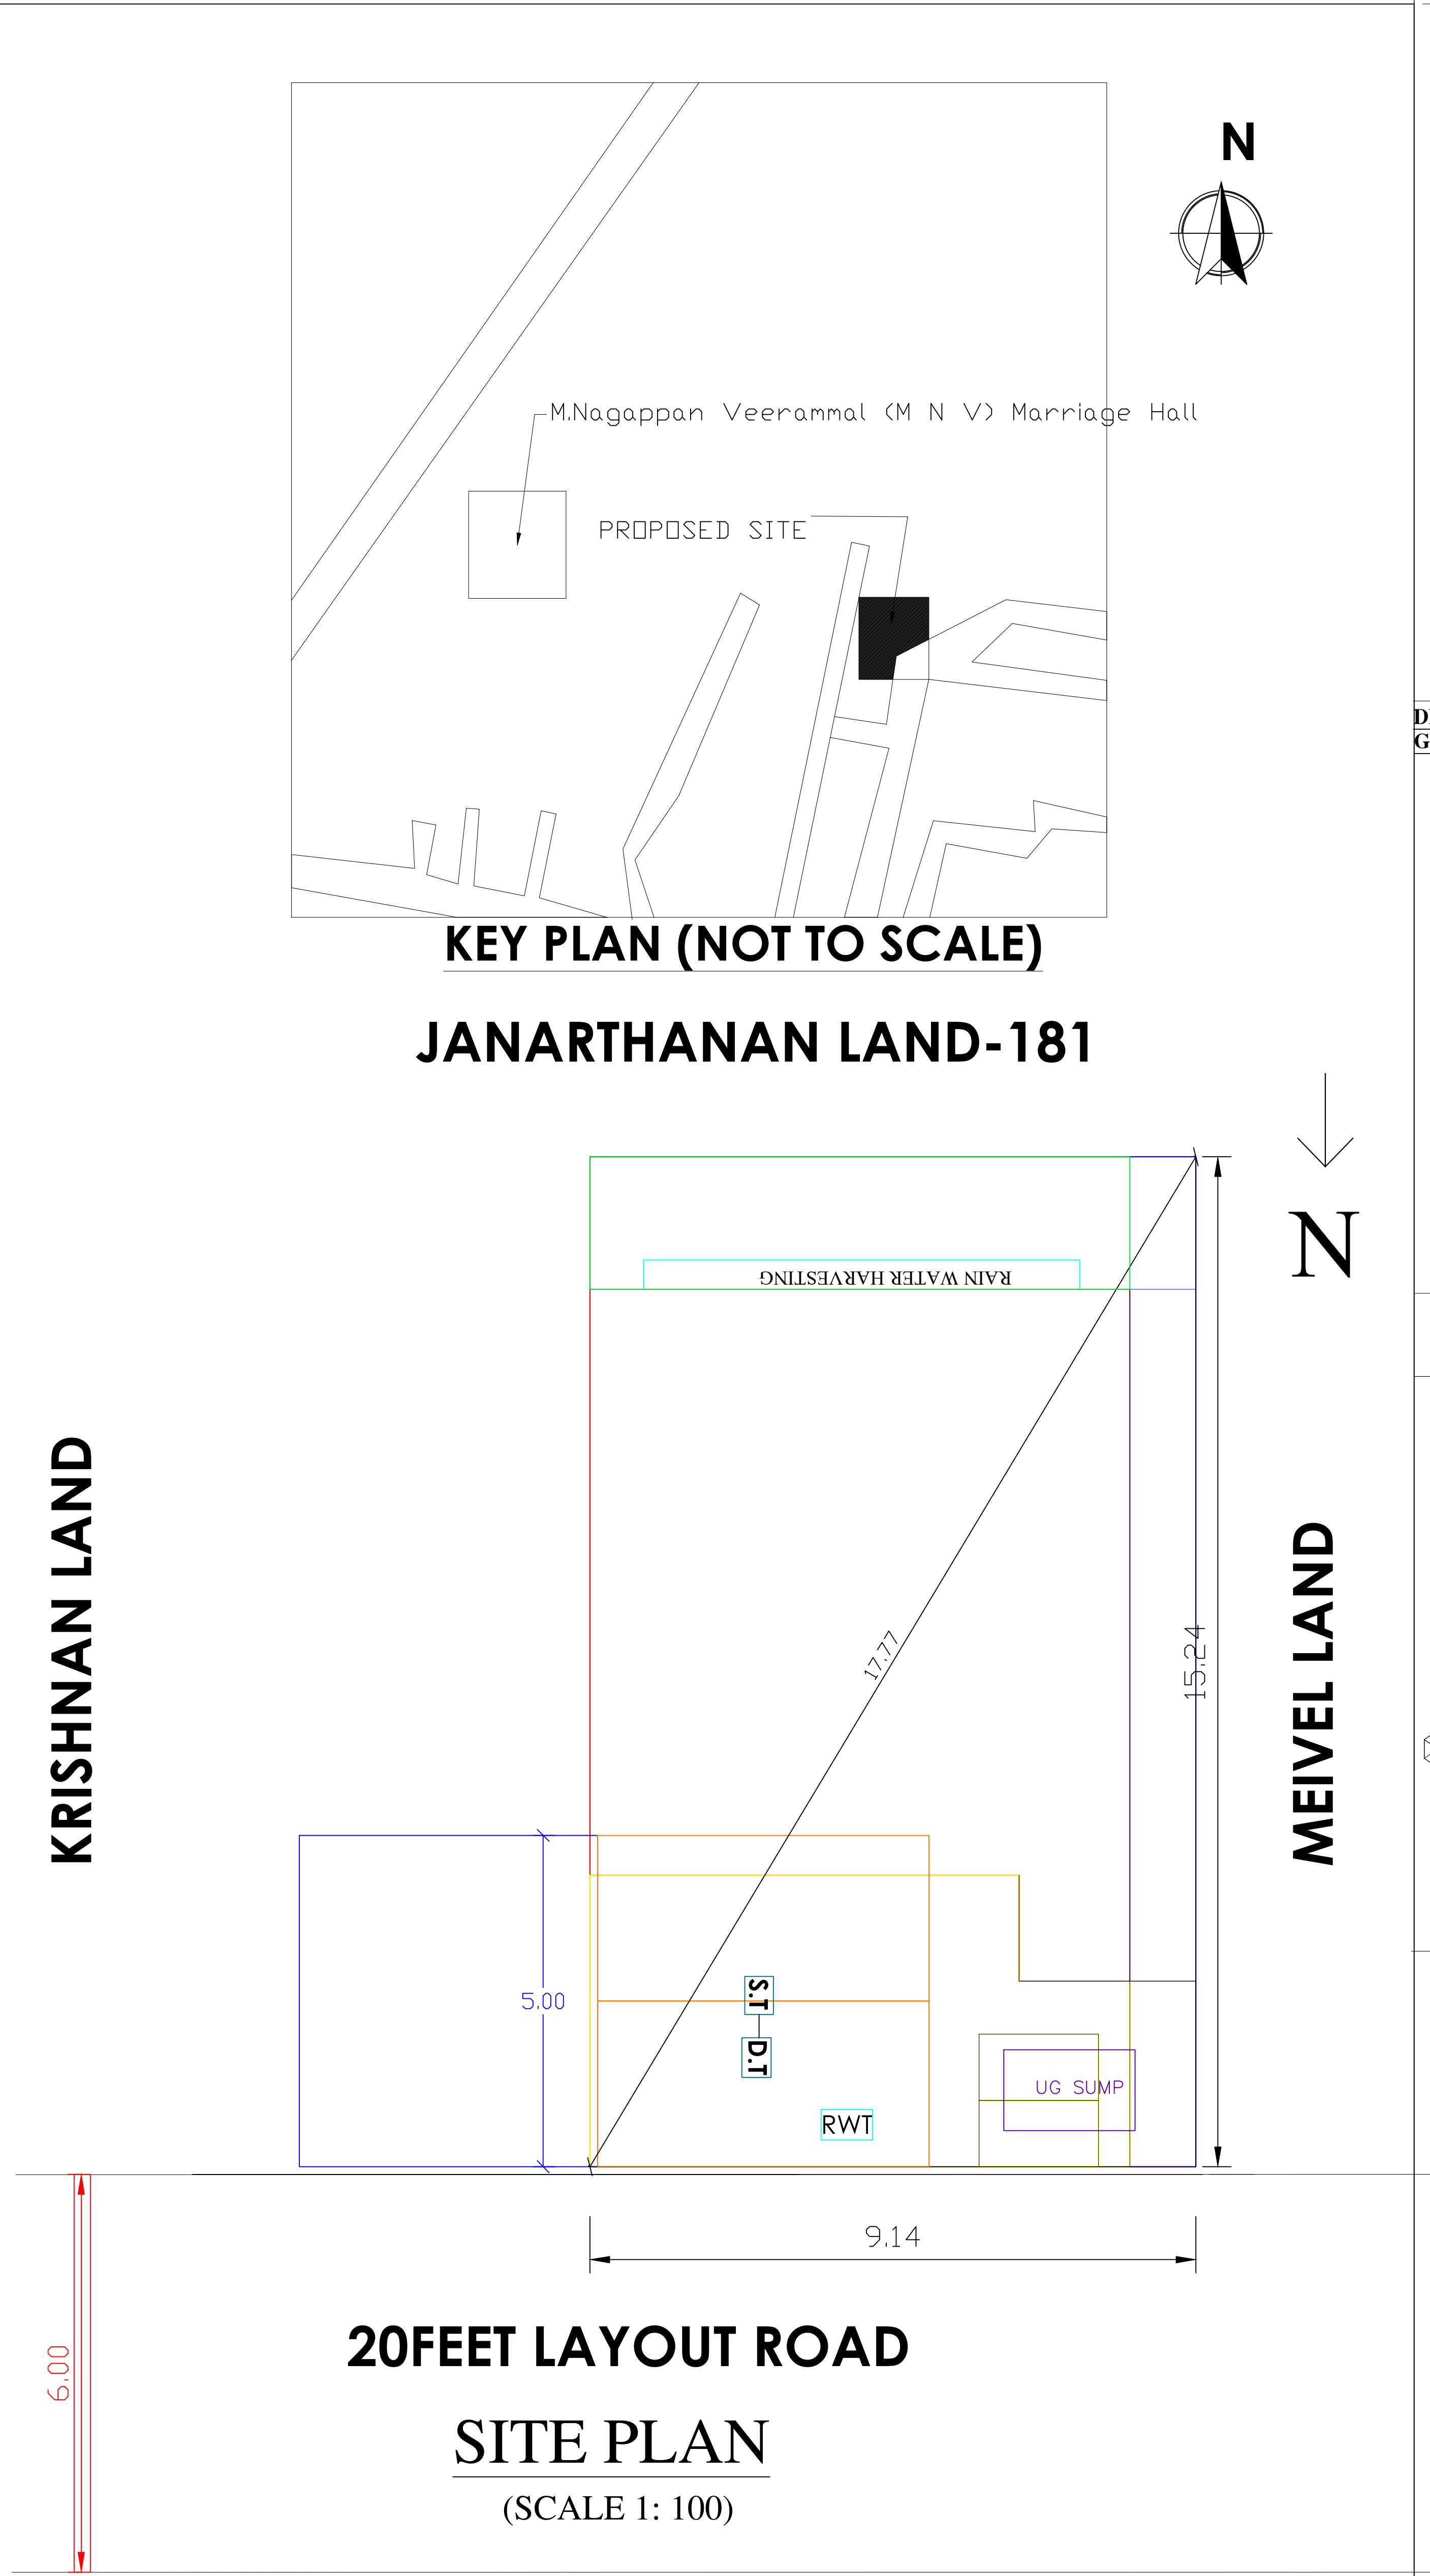


PLAN SHOWING THE PROPOSED CONSTRUCTION OF AC CEMENT ROOF HOUSE IN S.F.No.237A/39,AT MUNIAPPAN KOVIL STREET,SAMATTIYAR KATTU VALAVU INNANGAVALLI TOWN PANCHAYAT NANGAVALLI VILLAGE , METTUR TALUK, SALEM DISTRICT.

APPLICANT :- Mrs. S.VANAJ A W/O SIVAKUMAR

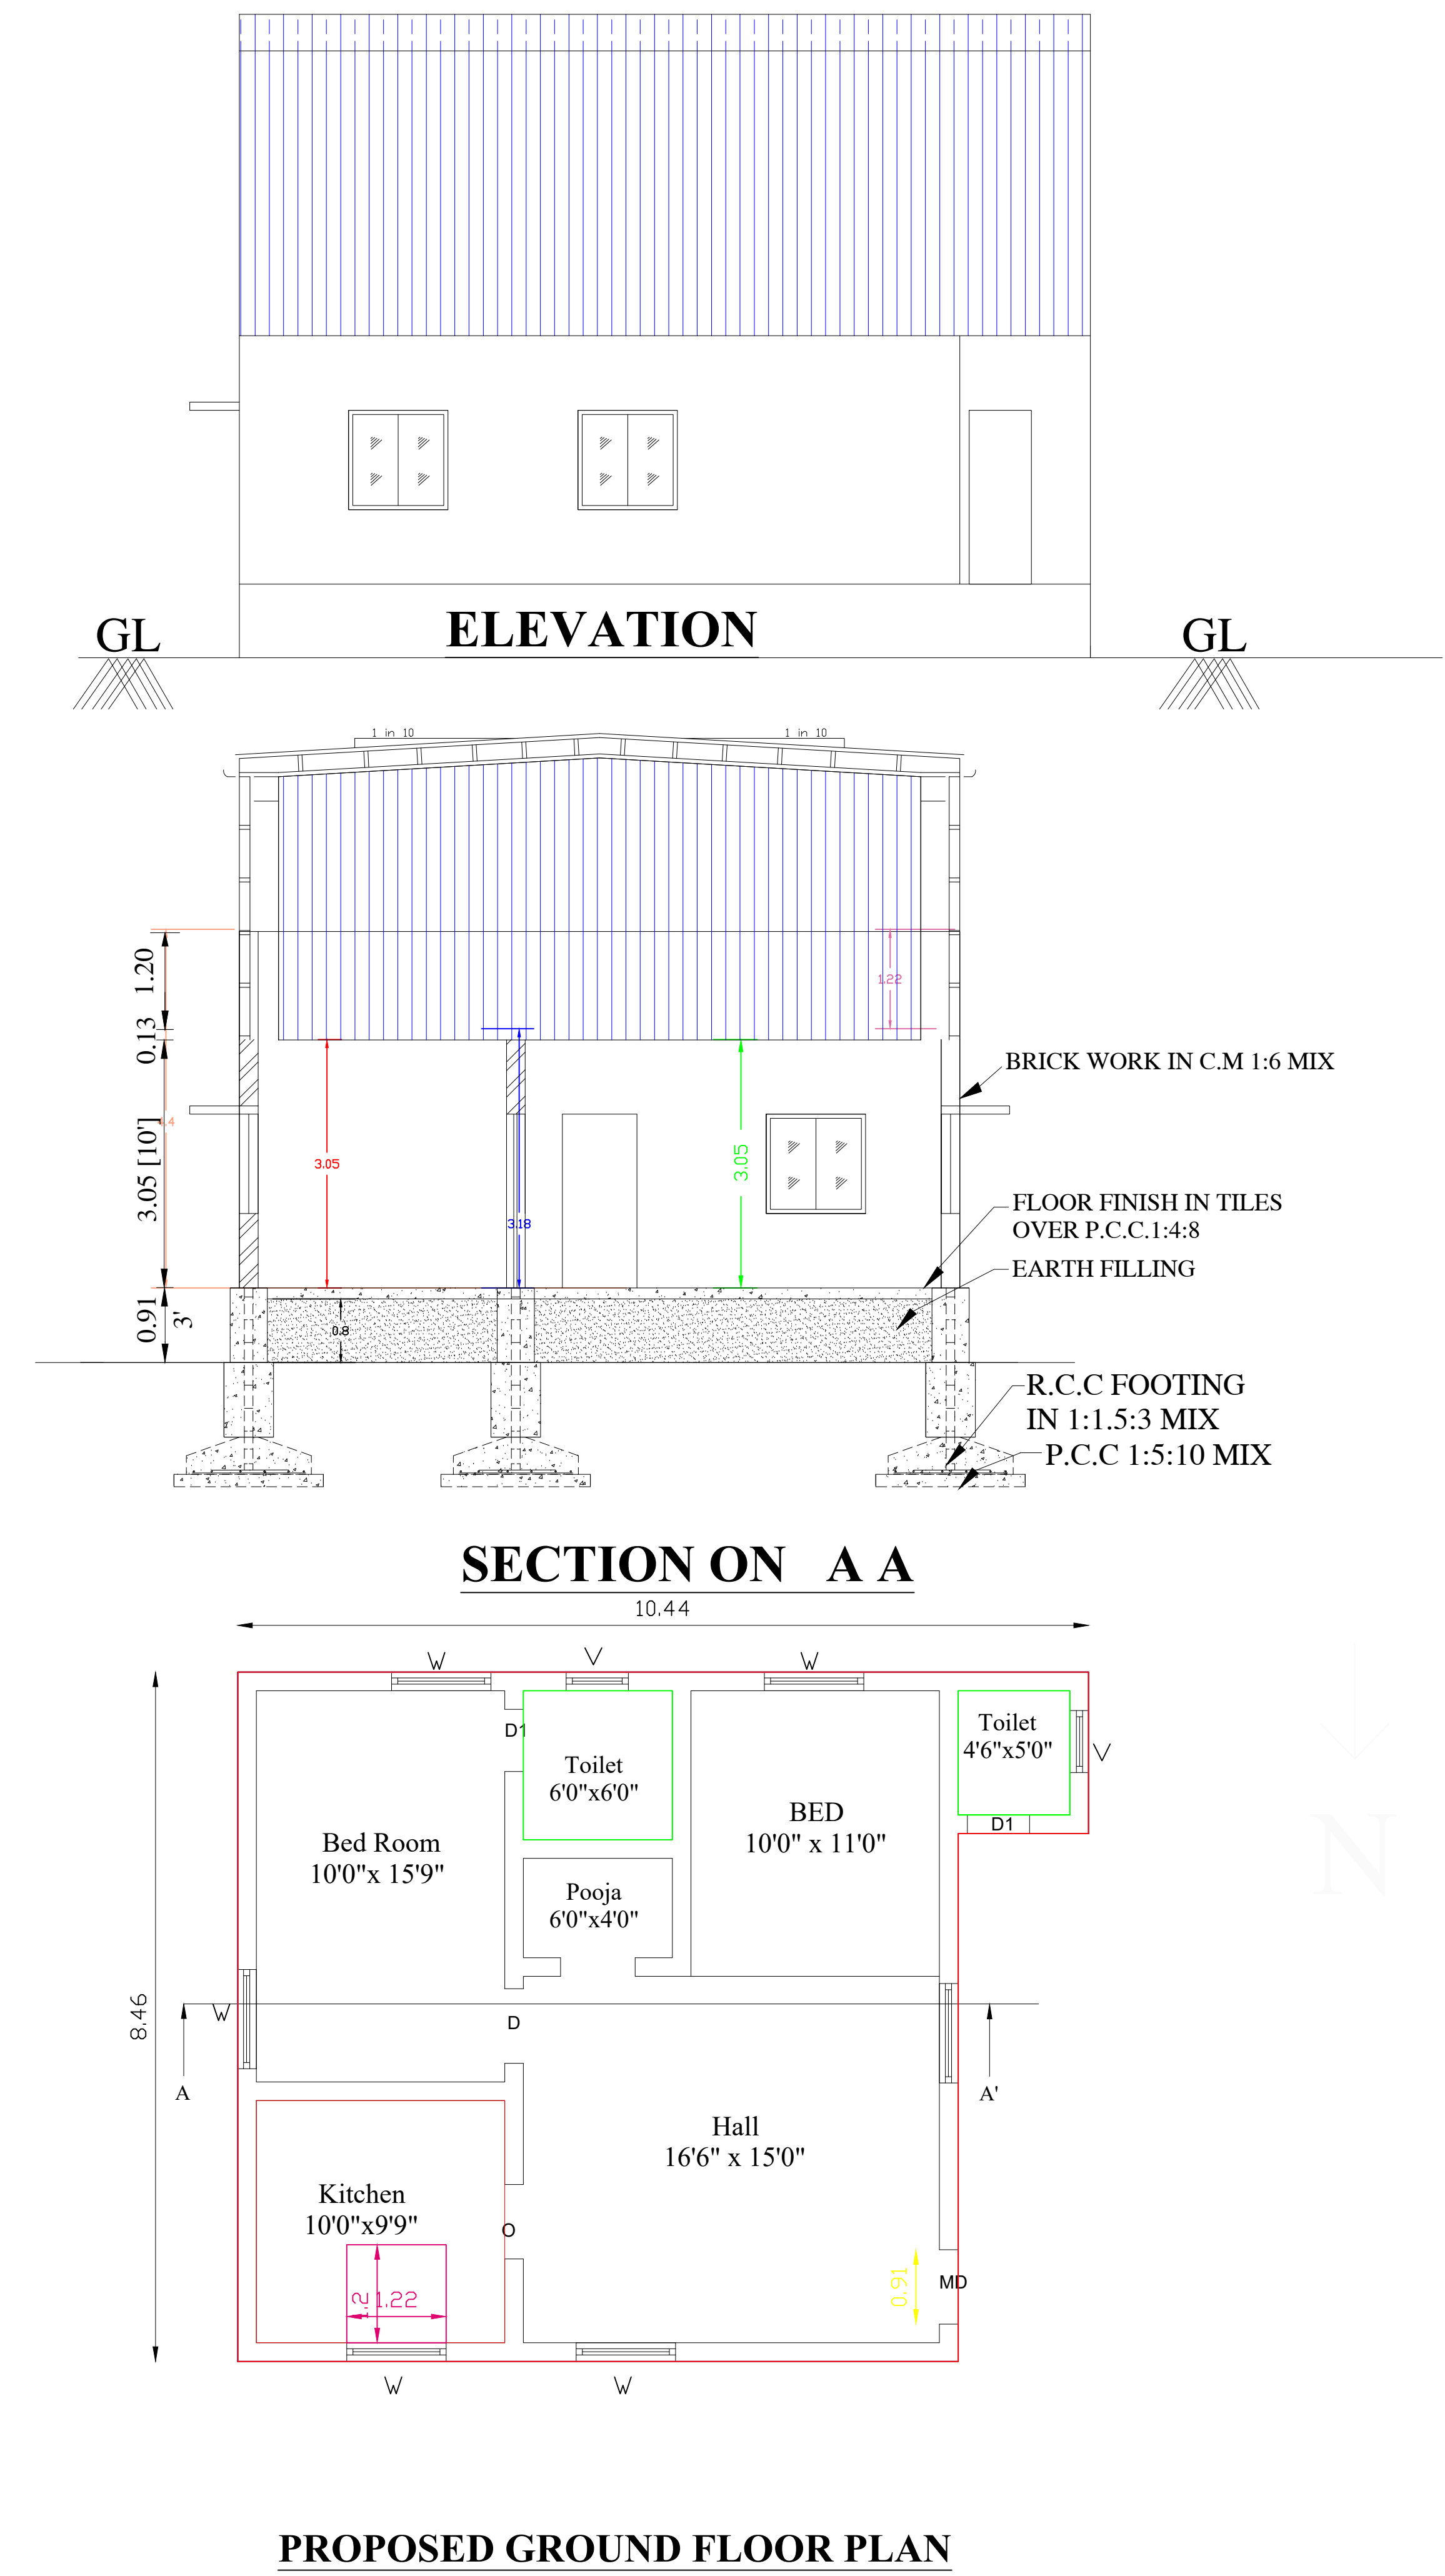

| AREA DETAILS :-   |              | IN SQ.M        | IN SQ.FT      |               |
|---|--------------|----------------|---------------|---------------|
| AREA OF THE SITE   |              | = 139.35       | 1500.00       |               |
| AREA OF THE PROPOSED CONSTRUCTION   |              |                |               |               |
| DESCRIPTION   | AREA IN SQ.M |                |               |               |
|   | F. S. I      | NON F. S. I    | TOTAL (SQ.M)  | TOTAL (SQ.FT) |
| BUILDING   | 77.93        | - - -          | 77.93         | 838.83        |
|   |              |                |               |               |
| TOTAL   | 77.93        | - - -          | 77.93         | 838.83        |
| AREA OF THE SITE OPEN SPACE = 61.42   |              |                |               |               |
| F. S. I = $\frac{77.93}{139.35}$ = 0.55 SQ.M   |              |                |               |               |
| COLOUR INDEX   |              |                |               |               |
| SITE BOUNDARY <input type="text"/>   |              |                |               |               |
| PRO.R.C.C ROOF G.F BUILDING <input type="text"/>   |              |                |               |               |
| PRO.R.C.C ROOF F.F BUILDING <input type="text"/>   |              |                |               |               |
| RAINWATER STORAGE PIT <input type="text"/>   |              |                |               |               |
| ROAD <input type="text"/>   |              |                |               |               |
| JOINERY DETAILS   |              |                |               |               |
| DESCRIPTION   |              | IN FEET        | IN METRE      |               |
| MD   | MAIN DOOR    | 3'-6" X 7'- 0" | 1.07 X 2.13 M |               |
| D1   | DOOR         | 3'-0" X 7'- 0" | 0.91 X 2.13 M |               |
| D2   | DOOR         | 2'-6" X 7'- 0" | 0.76 X 2.13 M |               |
| W   | WINDOW       | 4'-0" X 4'- 6" | 1.22 X 1.37 M |               |
| W1   | WINDOW       | 6'-0" X 4'- 6" | 1.83 X 1.37 M |               |
| V   | VENTILATOR   | 3'-0" X 2'- 0" | 0.91 X 0.61 M |               |
| 5-200937   |              |                |               |               |
| APPLICANT:-   |              |                |               |               |
| K. GANESAN, DCE.,<br>LICENSED BUILDING SURVEYOR<br>VANAVASI - 636 457,<br>Mettur (Tk), Salem (Dt),<br>Mob: 98945 08983, 9885984037<br>mail: ms.thangam02@gmail.com |              |                |               |               |
| REGISTERED ENGINEER:   |              |                |               |               |