



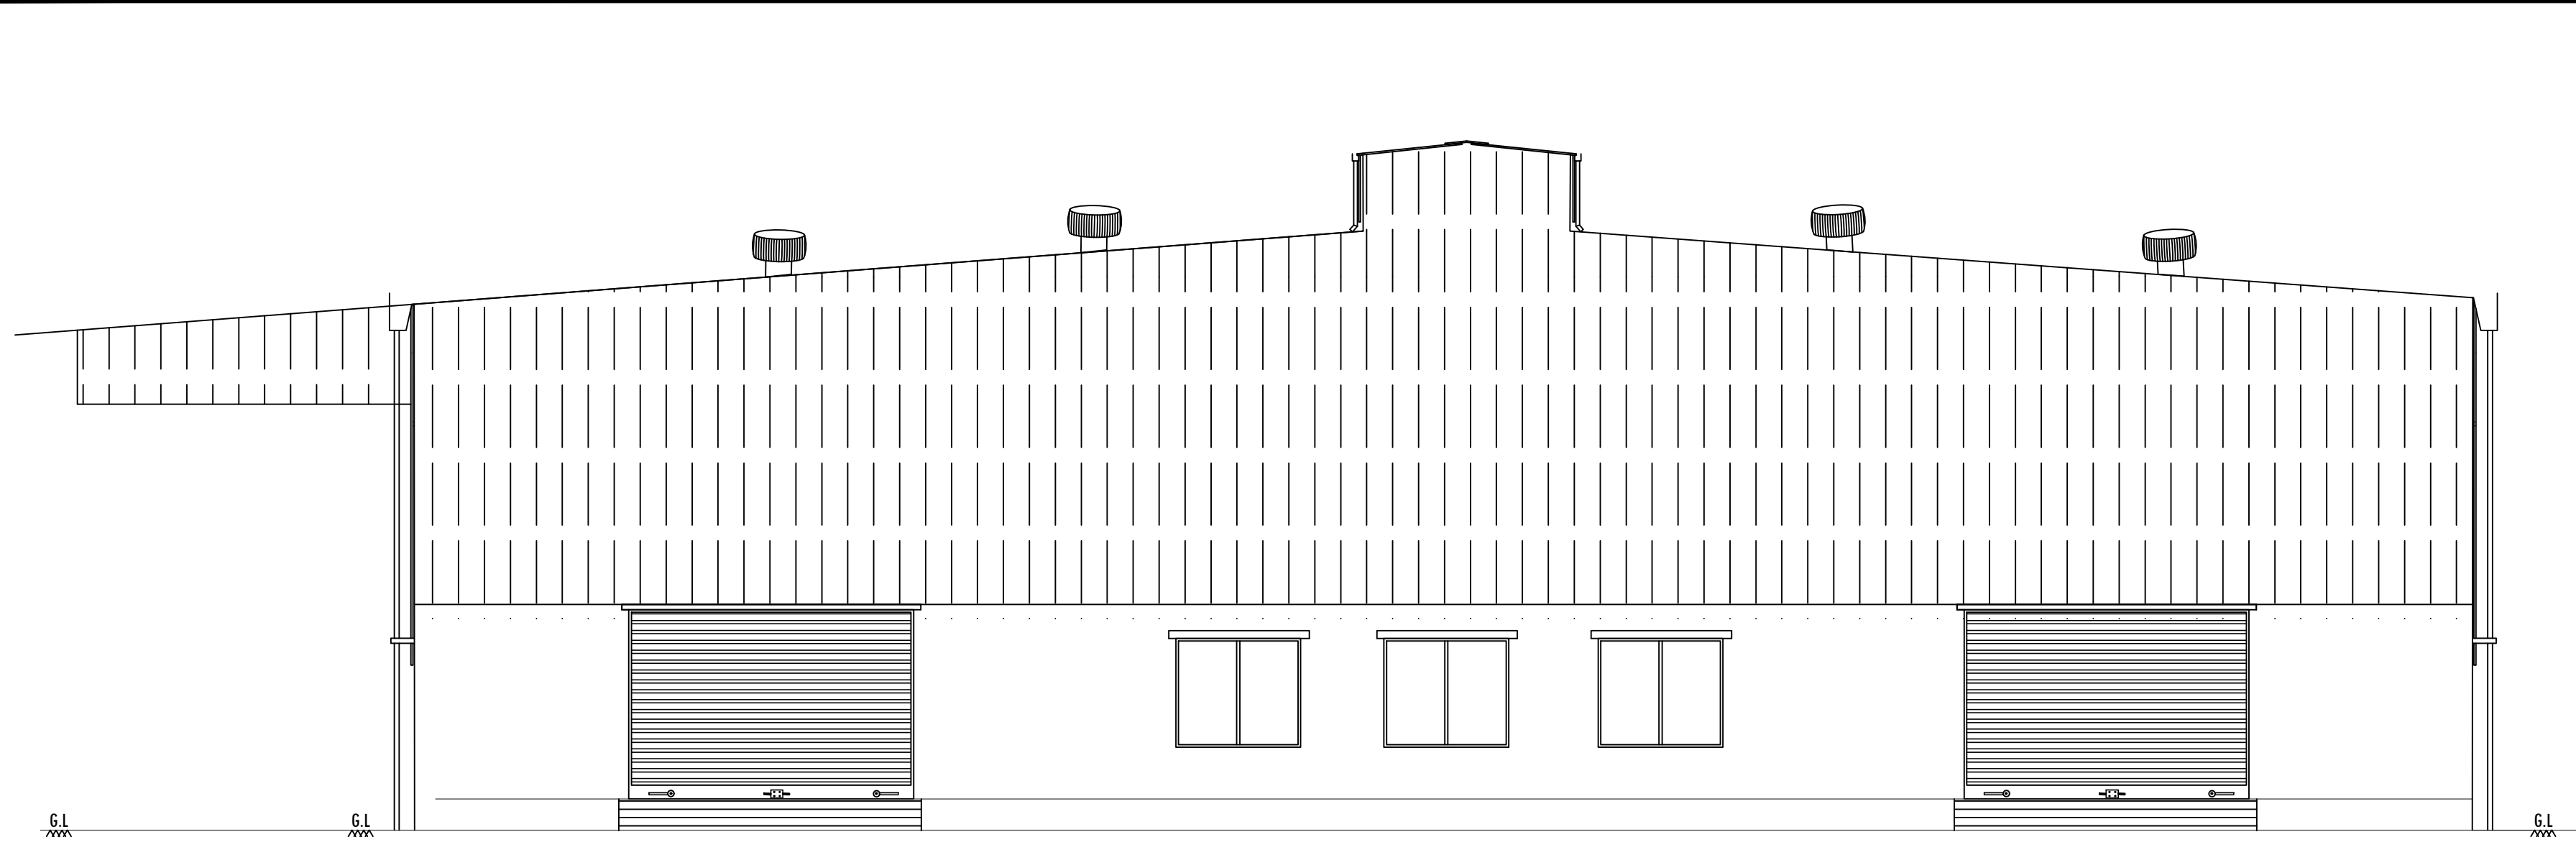


ELEVATION
(BLOCK No-1)

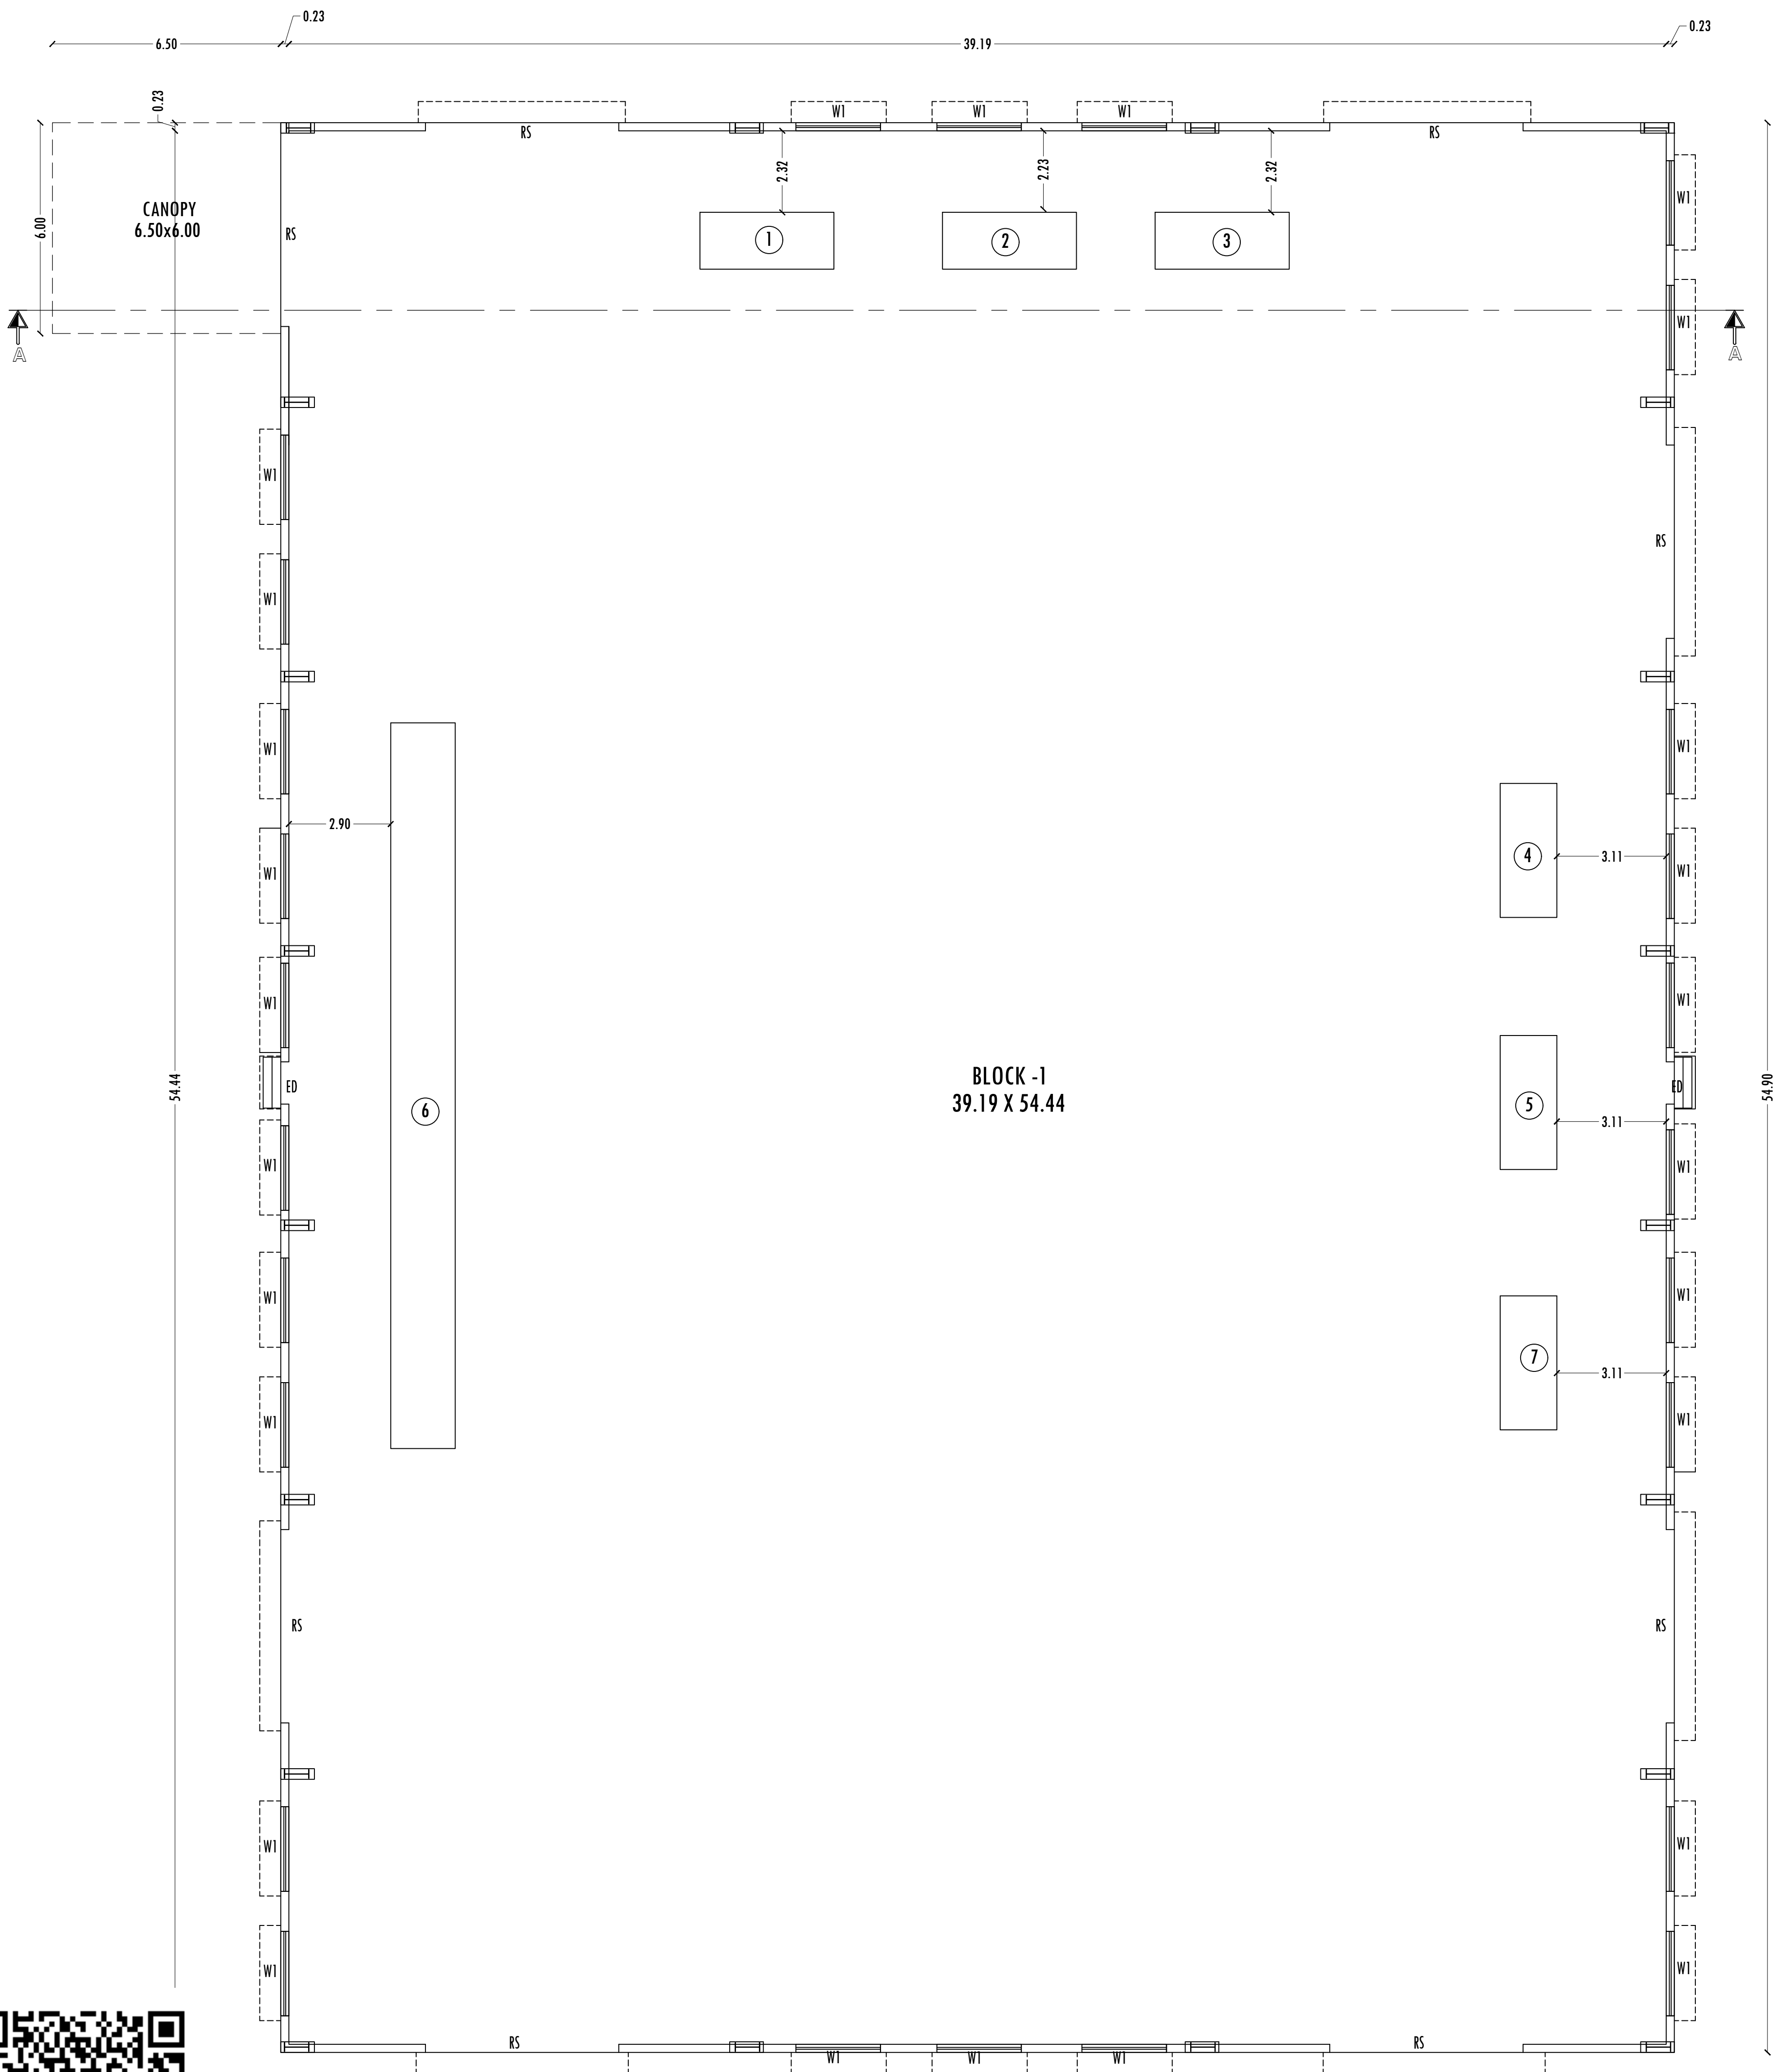


BLOCK -1
39.19 X 54.44

MAIN BUILDING PLAN
(BLOCK No-1)

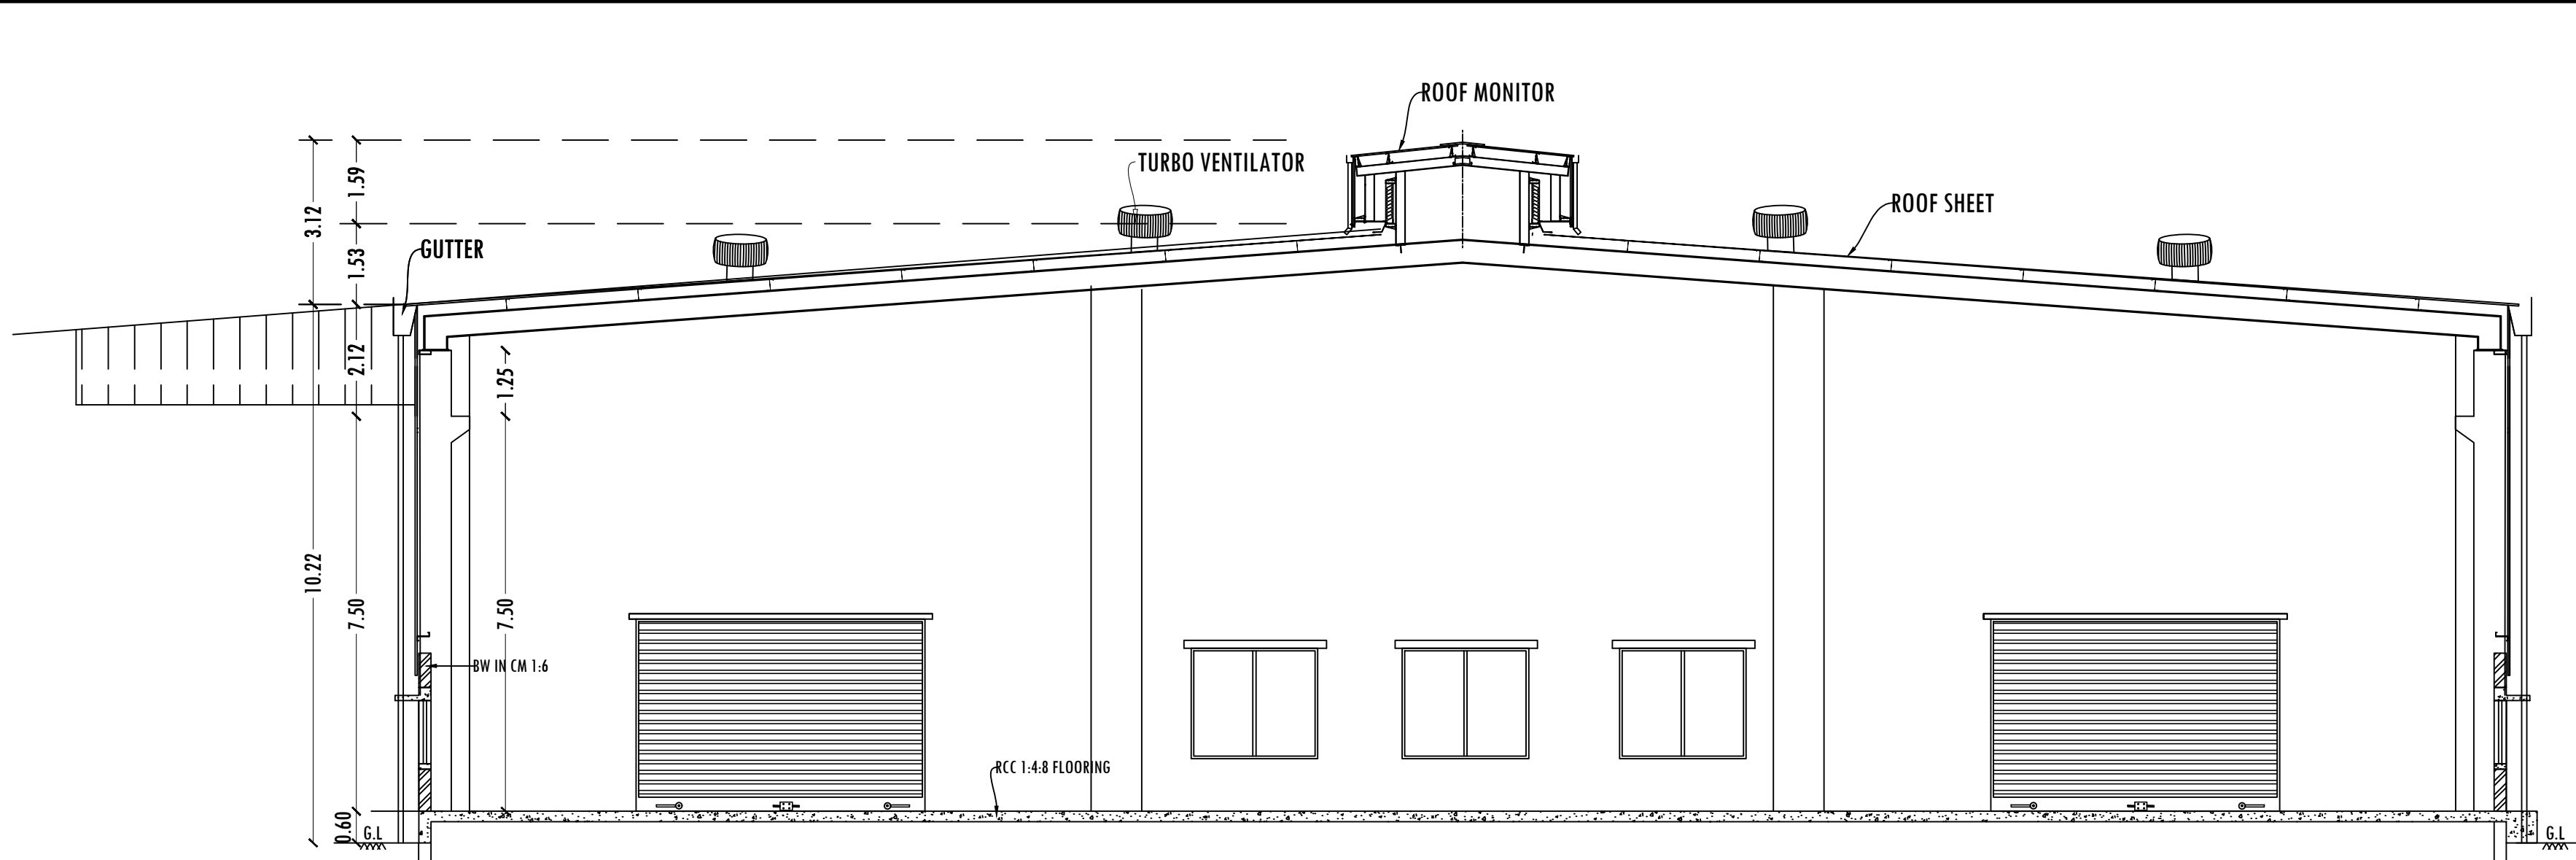


SECTION -AA
(BLOCK No-1)

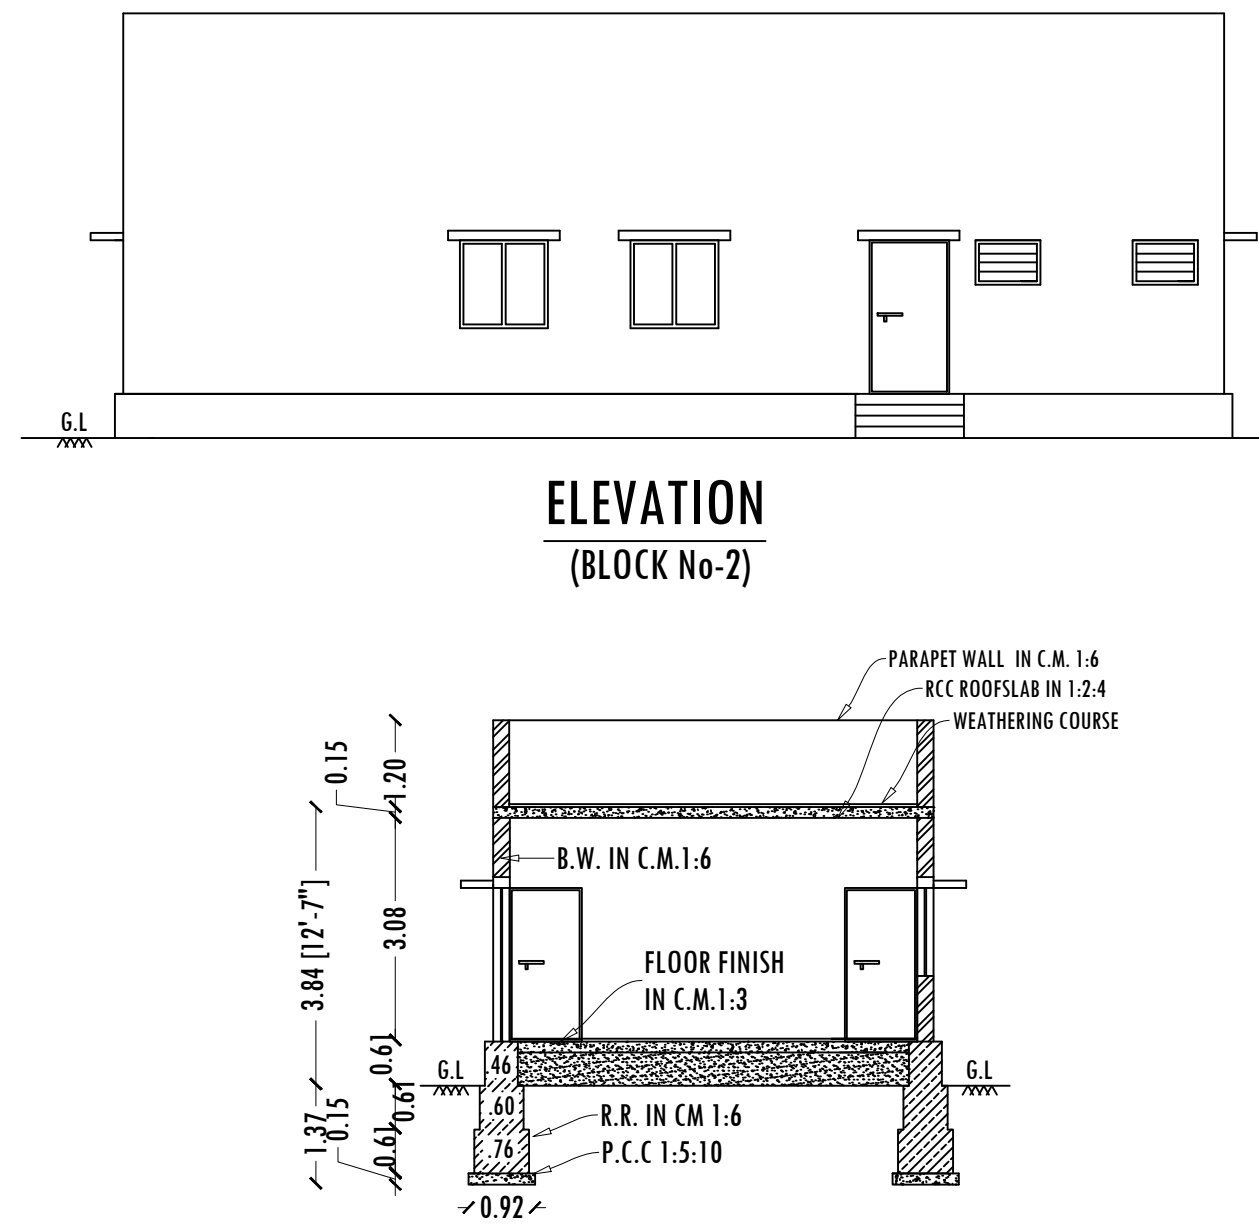


ELEVATION
(BLOCK No-2)

SECTION -BB
(BLOCK No-2)

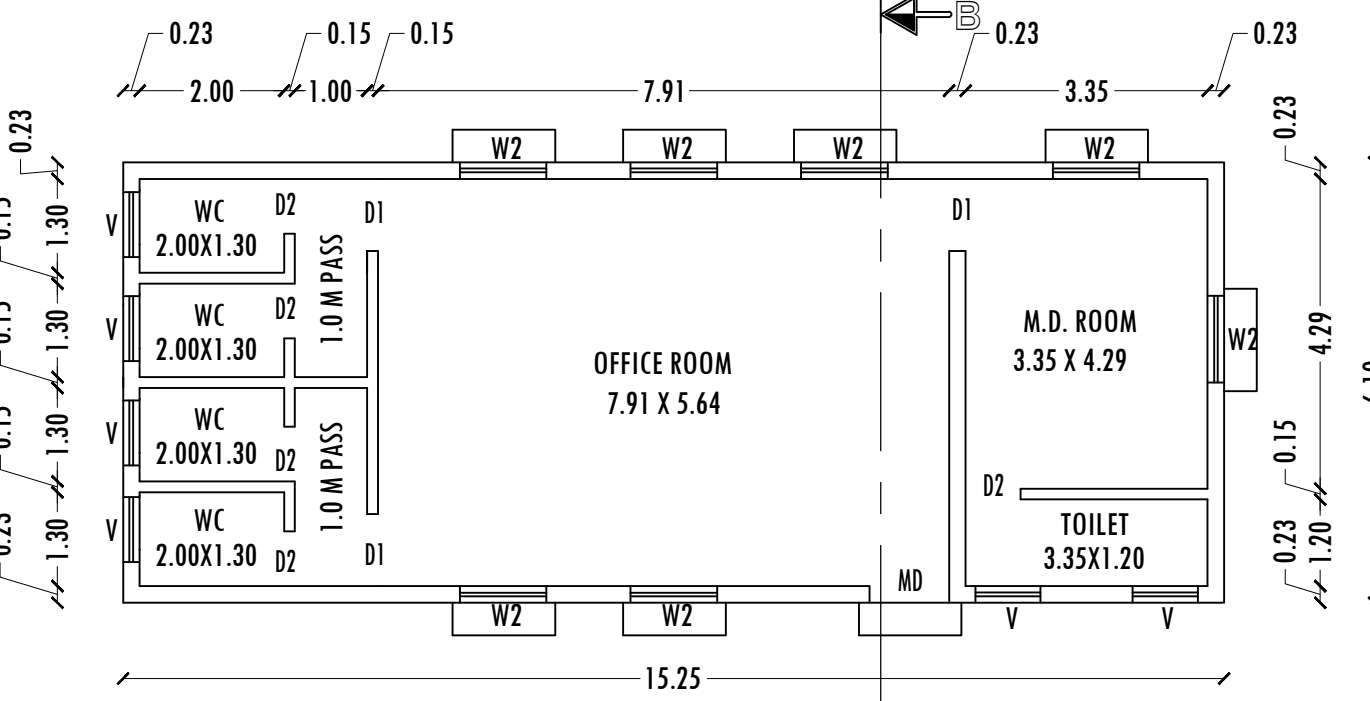


OFFICE BUILDING PLAN
(BLOCK No-2)

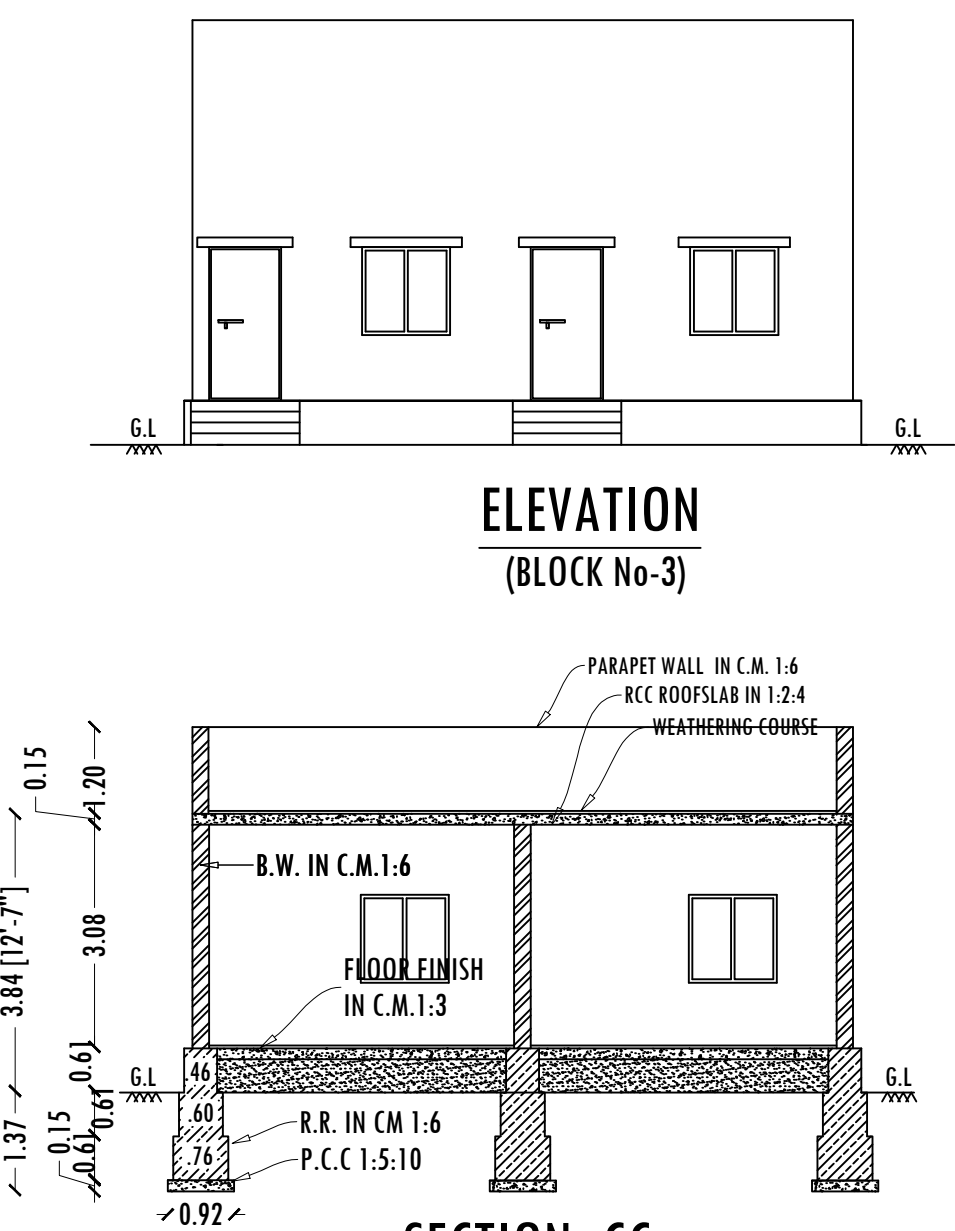


ELEVATION
(BLOCK No-3)

SECTION -CC
(BLOCK No-3)

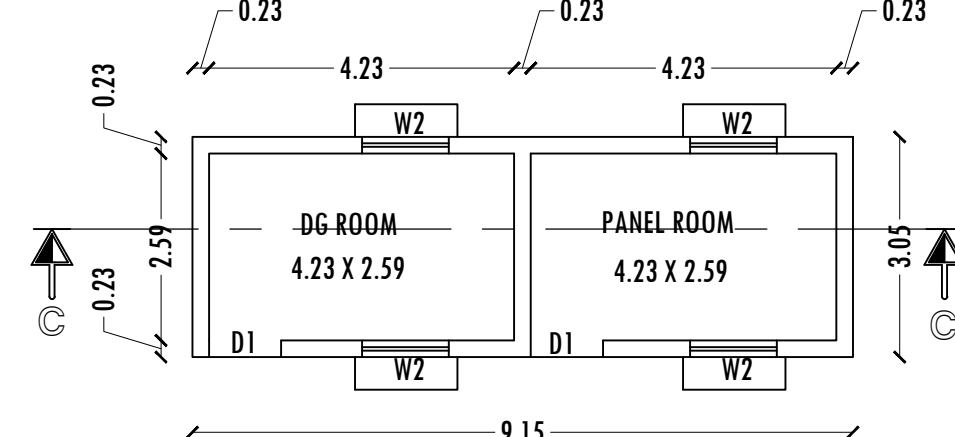


DG & PANEL PLAN
(BLOCK No-3)

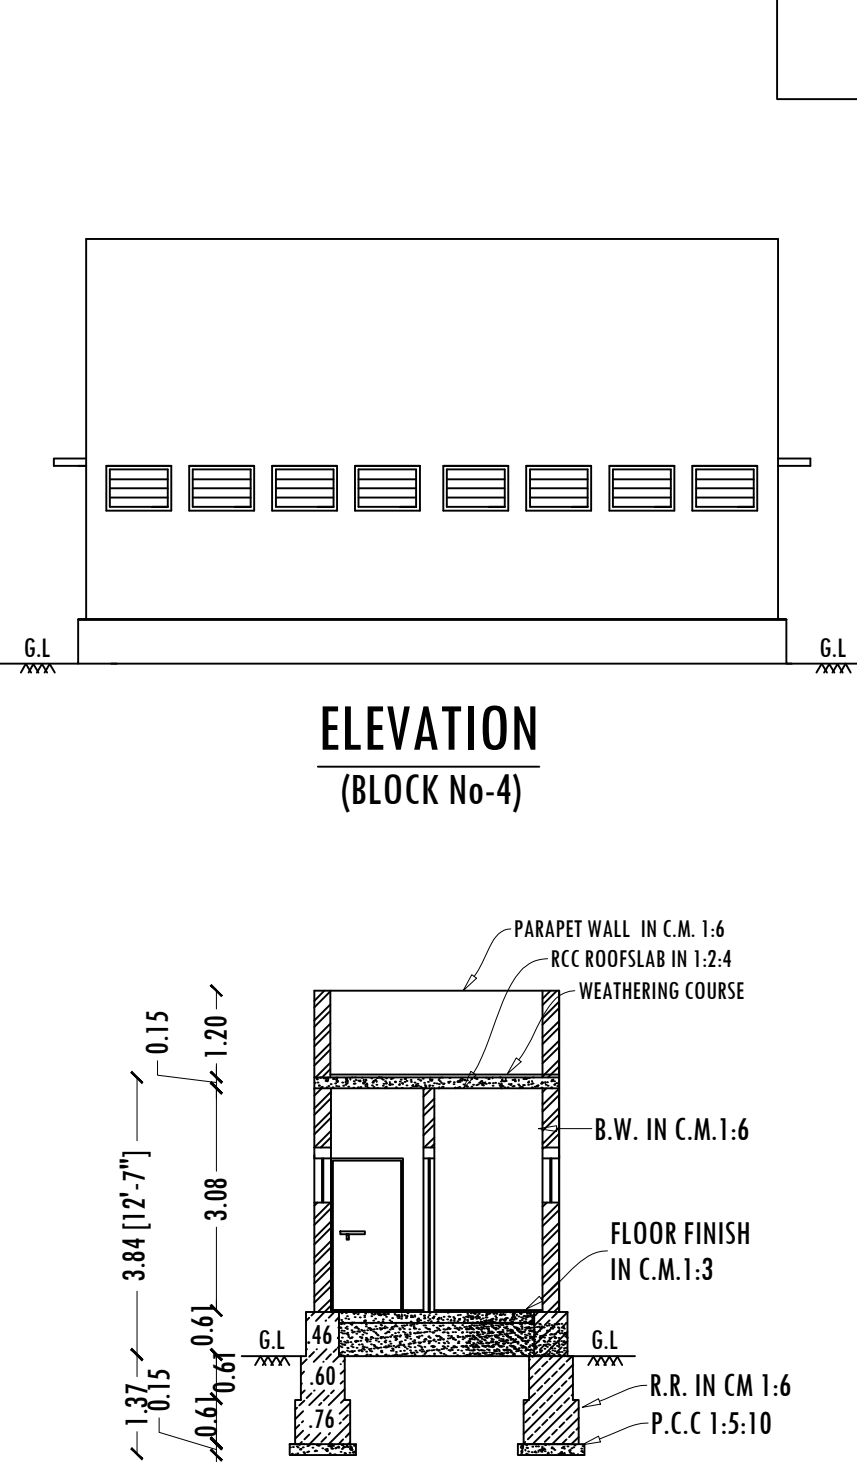


ELEVATION
(BLOCK No-4)

SECTION -DD
(BLOCK No-4)

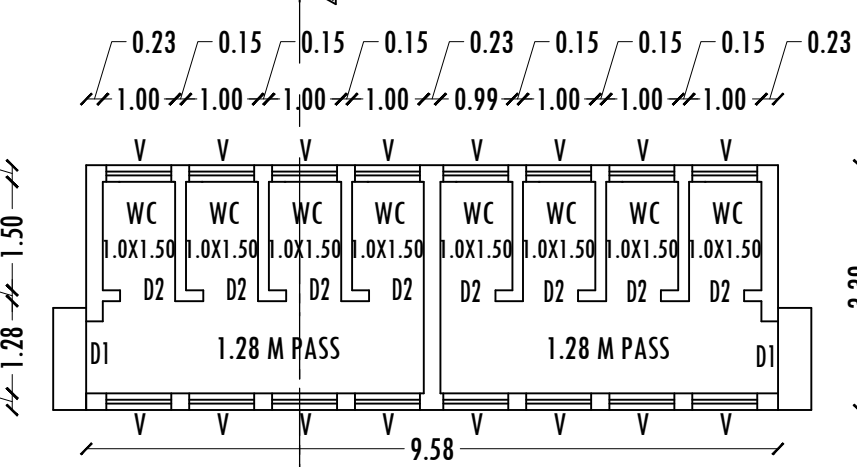


TOILET BUILDING PLAN
(BLOCK No-4)

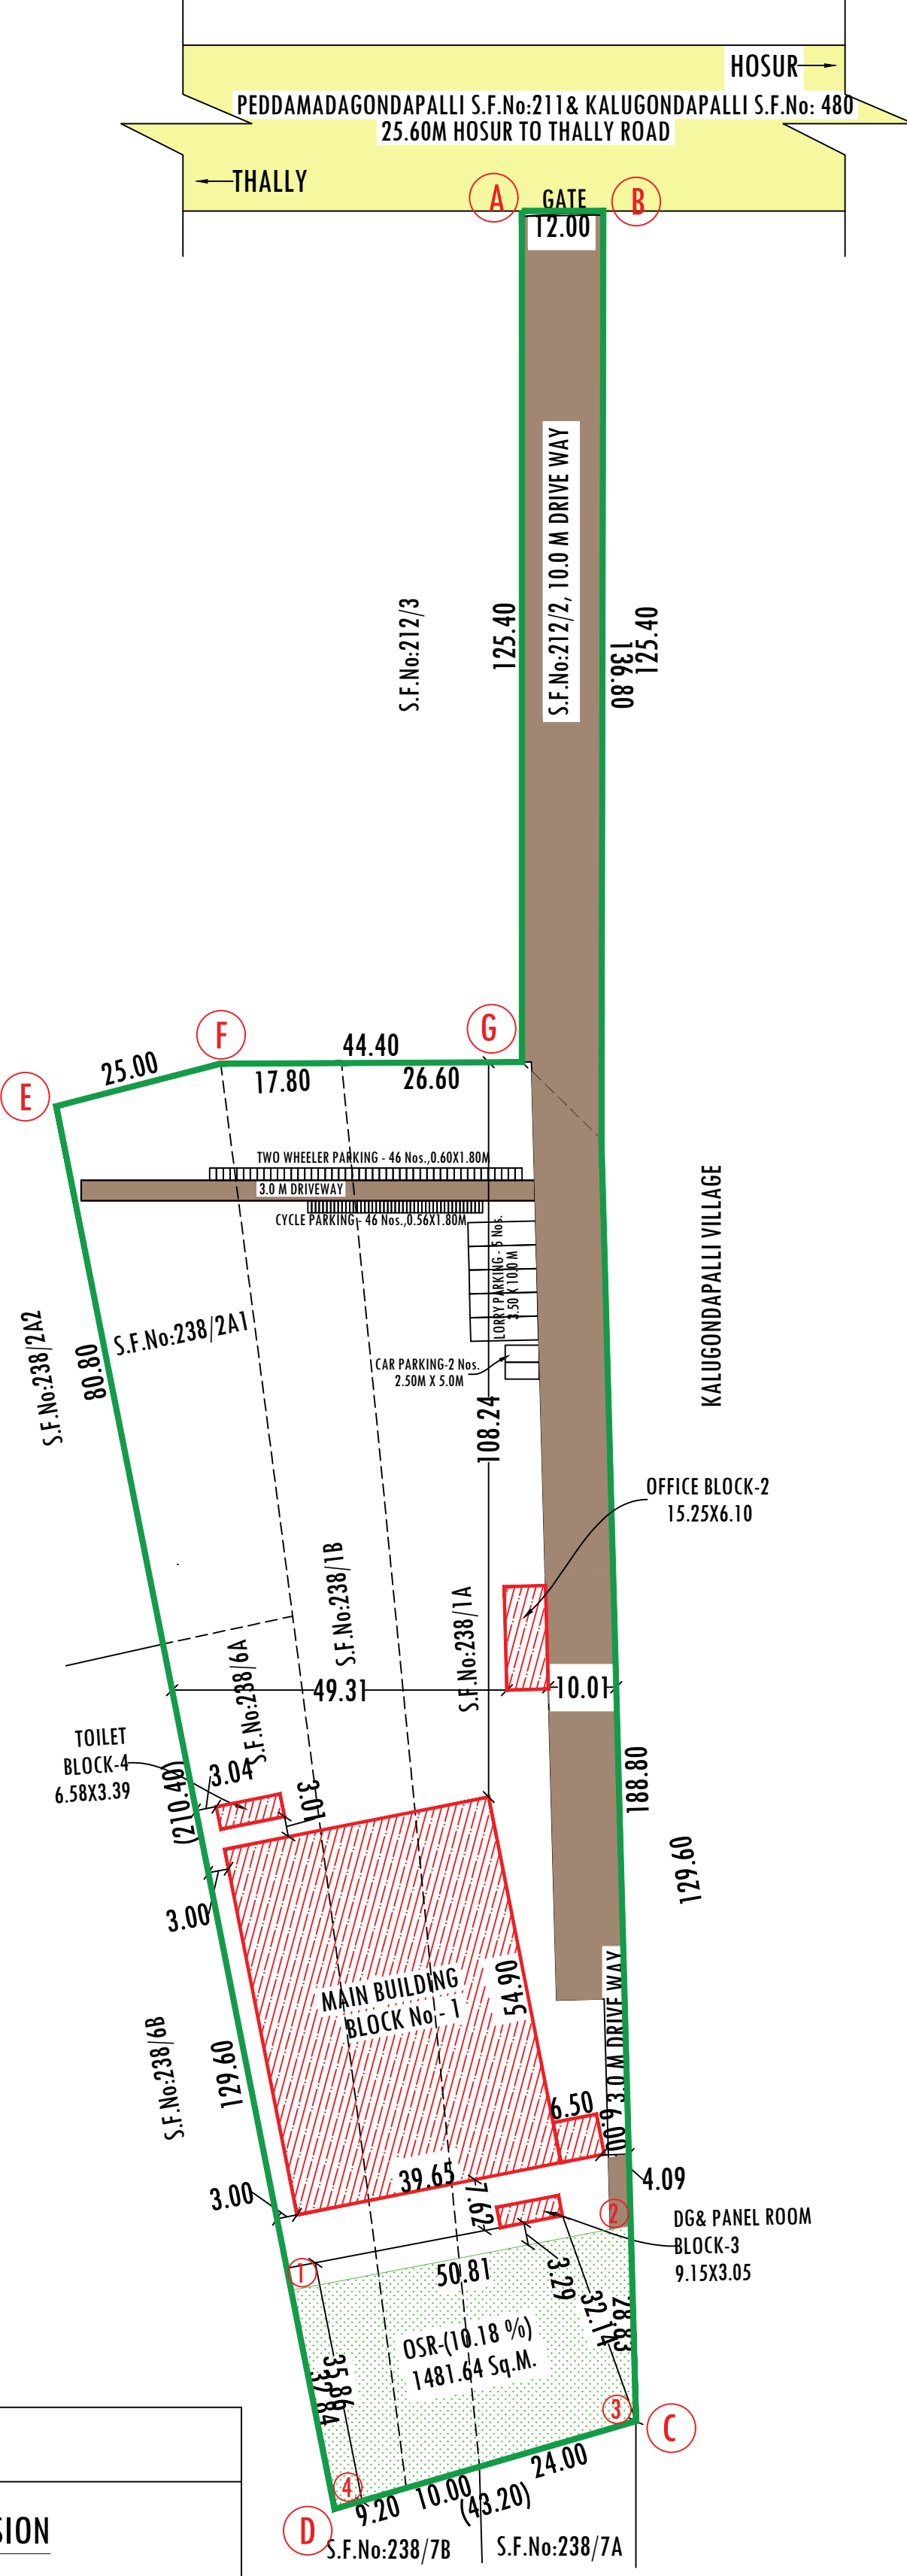

PLAN SHOWING THE PROPOSED FACTORY BUILDING FOR
" M/s. SHREE BALAJI ALUMNICAST.PVT.LTD."(MANUFACTURE
OF STEEL) IN S.F.No: 212/2, 238/1A, 238/1B, 238/2A1 &
238/6A AT THALLY ROAD PEDDAMADAGONDAPALLI VILLAGE,
JAGIRKODIPALLI PANCHAYAT, THALLY PANCHAYAT UNION,
DENKANIKOTTA TALUK, KRISHNAGIRI DISTRICT.

SCALE - 1: 100

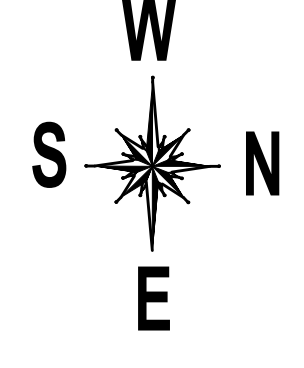

DRAWING TITLE	DRAWING SCALE
MAIN BUILDING, OFFICE BUILDING, SECURITY OFFICE	SCALE- 1:100 & 1:800
COLOR INDEX	
SITE BOUNDARY	
PROPOSED BUILDING	
EXISTING ROAD	
DRIVEWAY	
OSR	

REFERENCE		
REF. ID	DESCRIPTIONS	SIZES
RS	ROLLING SHUTTER	5.50X 3.65
MD	MAIN DOOR	1.10 X 2.10
D	DOOR	1.00 X 2.10
D1	DOOR	0.91 X 2.10
D2	DOOR	0.76 X 2.10
W1	WINDOW	2.40 X 2.10
W2	WINDOW	1.20 X 1.20
V	VENTILATOR	0.90 X 0.60

MACHINERY DETAILS				
S.No	MACHINE NAME	Nos	HP/EACH	TOTAL H.P.
1	FURNACE BLOWER	1	5.00	5.00
2	FO MOTOR	1	1.00	1.00
3	HYDRAULIC MOTOR	1	2.00	2.00
4	HEATERS	1	2.00	2.00
5	CHIMNEY PLANT	1	4.00	4.00
6	CONVEYOR MACHINE	1	8.00	8.00
7	CHARGER MACHINE	1	3.00	3.00
LIGHTING			1.00	5.00
TOTAL HP				30.00 HP
No. OF WORKERS				45 Nos.

LAND AREA DETAILS	
PARTICULARS	SQ.M.
AREA AS AT SITE	14545.42
AREA AS PER FMB OR PLR	14550.00
AREA OF THE SITE AS PER DOCUMENT -3.60 Acres.	14573.98

BUILDING AREA DETAILS			
BLOCK No.	PARTICULARS	FSI (SQ.M.)	TOTAL BUILT-UP AREA(SQ.M.)
1	AREA OF PROPOSED MAIN BUILDING -GF	2215.78	2215.78
2	AREA OF PROPOSED OFFICE BUILDING -GF	93.03	93.03
3	AREA OF PROPOSED DG & PANEL ROOM -GF	27.91	27.91
4	AREA OF PROPOSED TOILET -GF	32.48	32.48
TOTAL BUILTUP AREA		2369.20	2369.20

NOTES	
FLOOR SPACE INDEX AREA	2339.20
FSI -2339.20/14515.42	0.160

PARKING	ASPER eDCR REQUIRED	ASPER CBDR REQUIRED	PROVIDED
LORRY PARKING-(2339.20-93.02)=2246.18/500=4.49 SAY 5	5 Nos.	5 Nos.	5 Nos.
CAR PARKING -93.02/100=0.93 SAY 1	1 No.	1 No.	1 No.
TWO WHEELER PARKING-(2339.20-93.02)=2246.18/50=44.92 SAY 45	45 Nos.	45 Nos.	46 Nos.
CYCLE PARKING-3(2330.20-93.02)=2246.18/50=44.92 SAY 45	45 Nos.	45 Nos.	46 Nos.
OPEN SPACE RESERVATION -10.18%(ATOD)	1454.54 Sq.m.	1454.54 Sq.m.	1481.64 Sq.m.

OFFICE USE	
SITE APPROVAL ROC No:- SWP/BPA/397288/2024, DATED : 23.12.2024 SITE BOUNDARY EAR MARKED AS A' G' TO 'A' AND NUMBERED AS L.P./H.N.T.D.6 (K.D) No:188/2024 SITE APPROVAL ISSUED.	PLANNING PERMISSION ROC No:- SWP/BPA/397288/2024, DATED : 23.12.2024 BUILDING PLAN NUMBER AS B.P/H.N.T.D.A (K.D) No: 111/2024 PLANNING PERMISSION ISSUED. PLANNING PERMISSION PERIOD - 23.12.2024 TO 22.12.2032

LAND AREA DETAILS			APPLICANT				REGISTERED STRUCTURAL ENGINEER	REGISTERED CONSTRUCTION ENGINEER
S.F.No:	IN ACRE	IN HECT.						
212/ 2	0.46	0.18.50	1. Mr. RAJENDRA PRASAD SHARMA.	3. Mr. M. HARISH.	5. Mrs. K. VINODHA.	6. Mrs. R. NALINI.	7. Mr. R. CHANDRASHEKAR.	Er. P. Prema D.C.E., REGISTERED ENGINEER KOTCP RE-GR III-21/2019 KOTCP CE-09/2019 # 13/89, Tank Street, Hosur Ph:09244559114, 9244382550.
238/ 1A	1.57	0.63.50						
238/ 1B	0.73	0.29.50						
238/ 2A1	0.42	0.17.00						
238/ 6A	0.42	0.17.00						
TOTAL	3.60	1.45.50						