


PLAN SHOWING THE PROPOSED CONSTRUCTION OF SCHOOL BUILDING "JUBILEE INTERNATIONAL PUBLIC SCHOOL" IN SF.No: 971/1A, 971/1B, 972/1A1, 973/1A & 973/1B AT MORANAPALLI VILLAGE, PERANDAPALLI PANCHAYAT, SHOOLAGIRI PANCHAYAT UNION, HOSUR TALUK, KRISHNAGIRI DISTRICT.

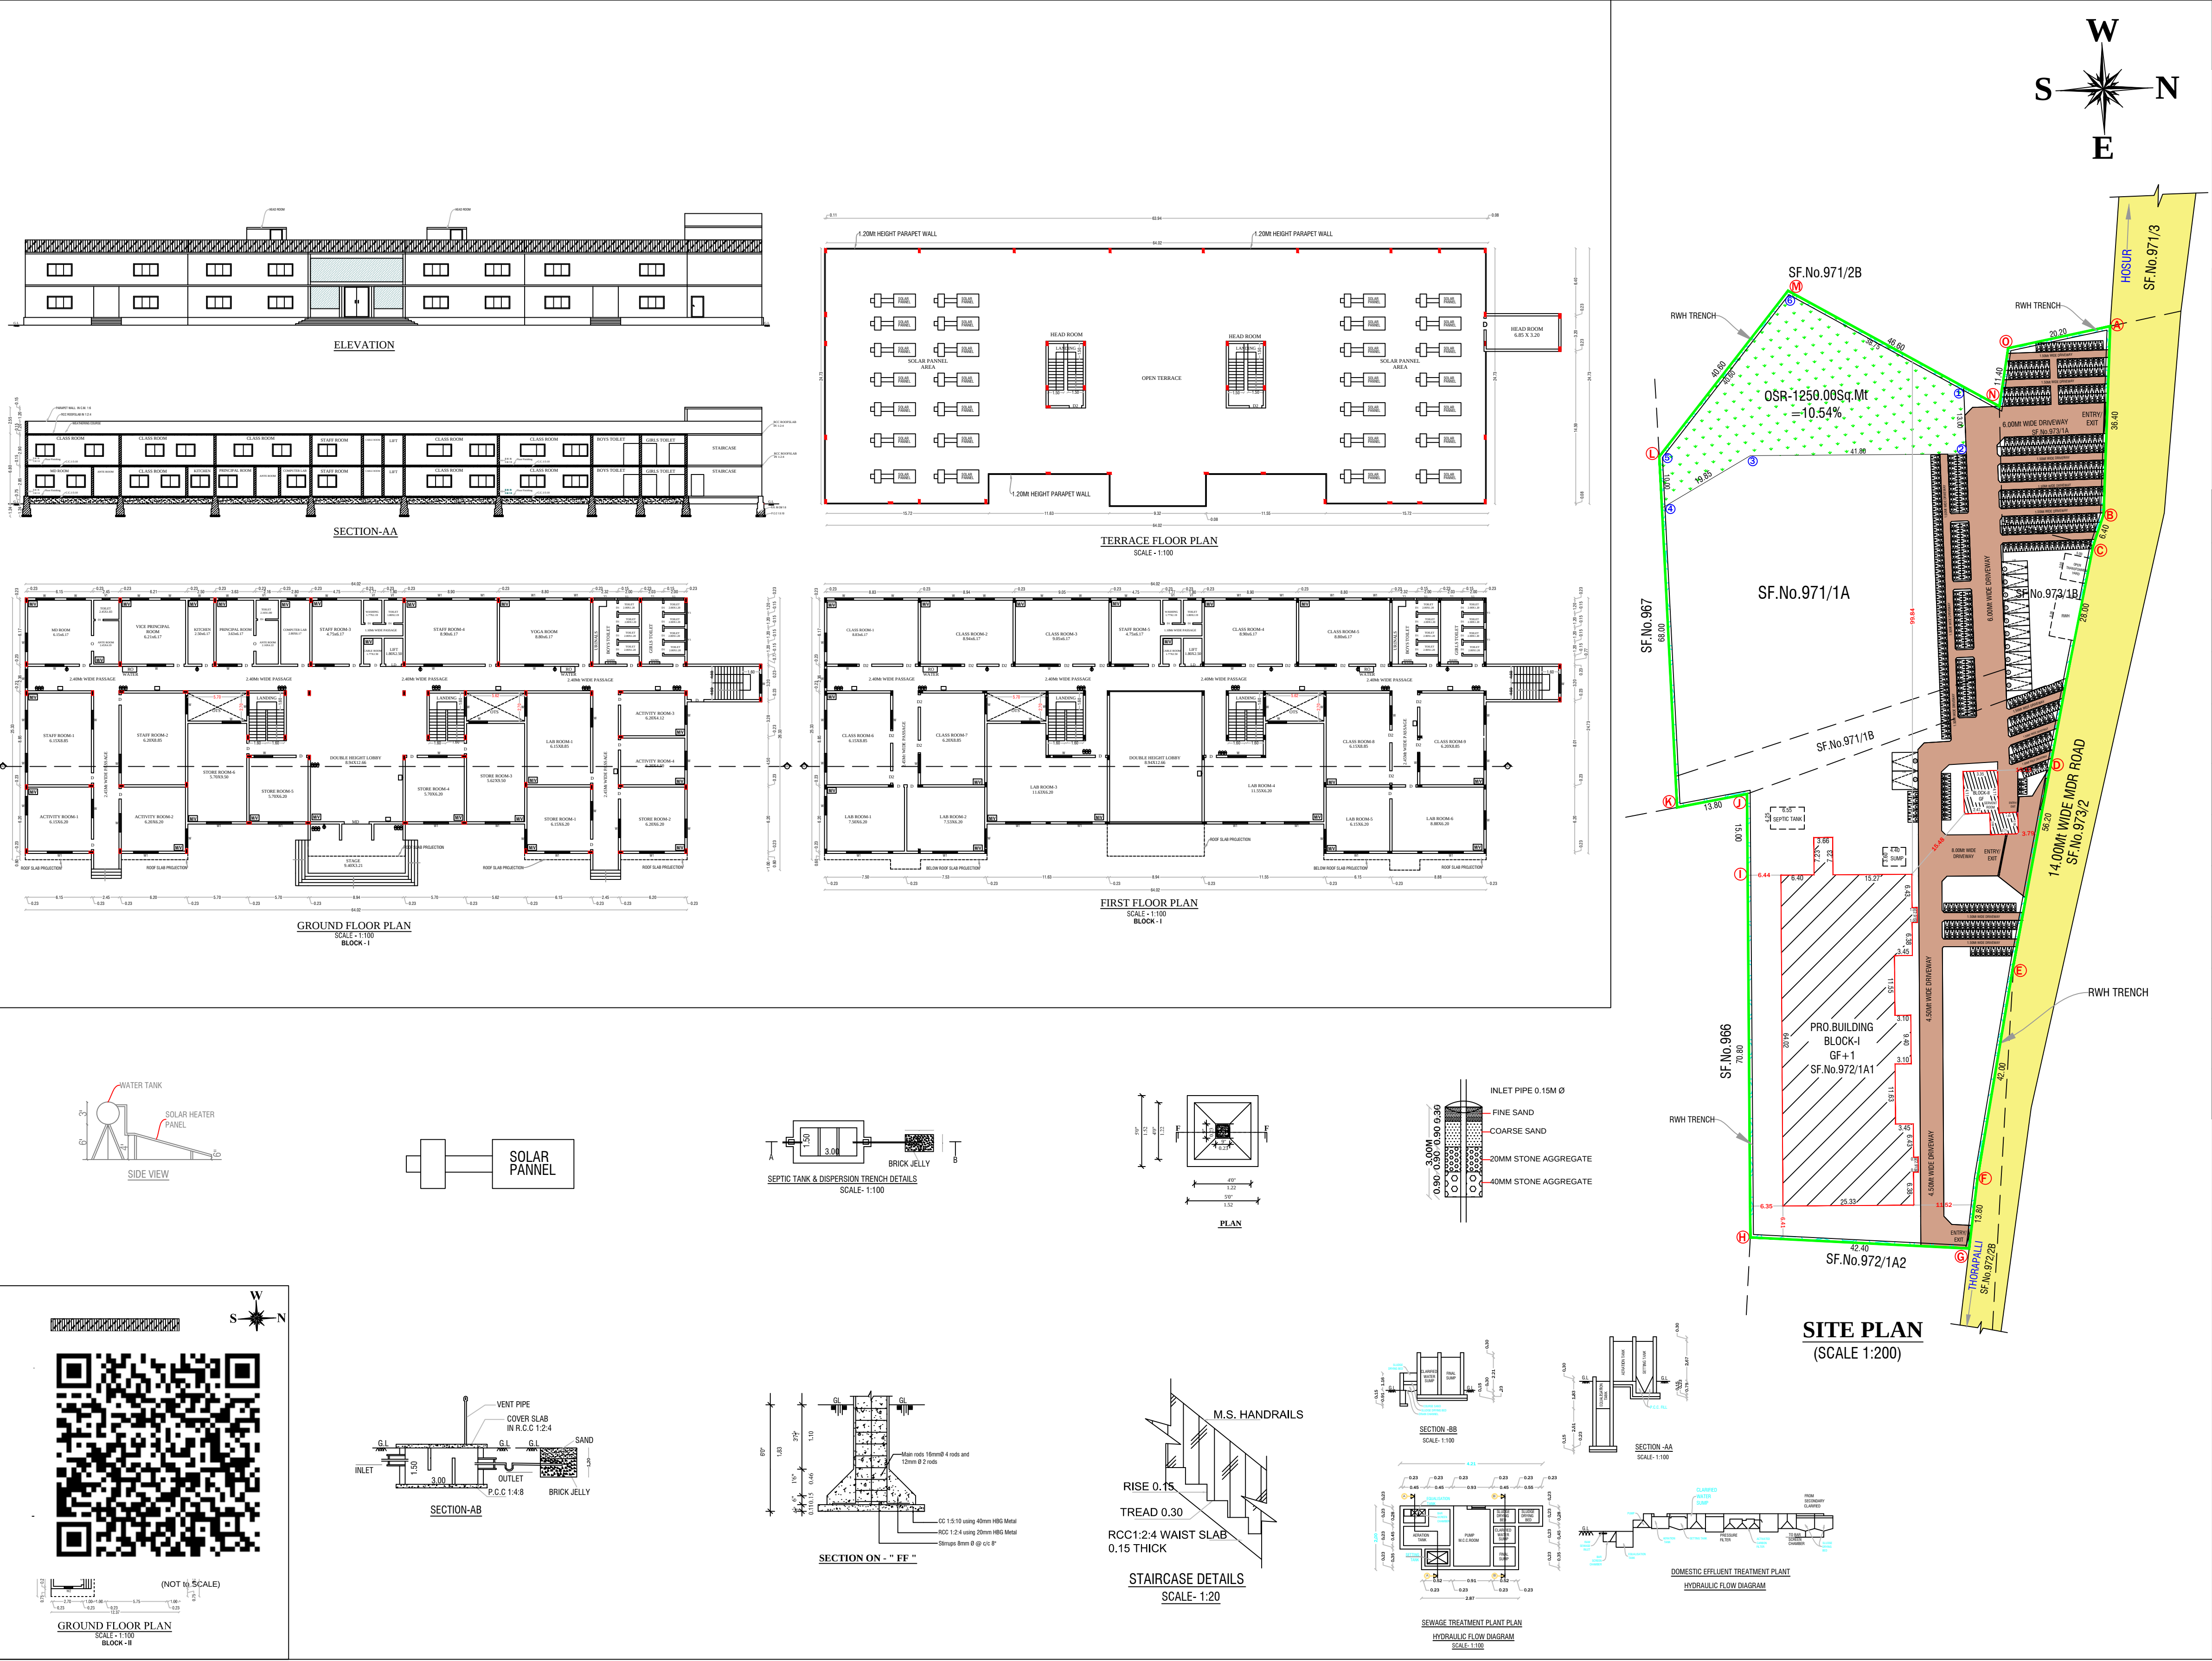

OFFICE USE					
SITE APPROVAL					
ROC No: SWP/BPA/0465978/2025 DATE: 07.03.2025					
SITE BOUNDARY EAR MARKED AS 'A To O' AND					
NUMBERED AS L.P/ H.N.T.D.A (K.D) No: 40/2025					
SITE APPROVAL ISSUED					
PLANNING PERMISSION					
ROC No.SWP/BPA/0465978/2025 DATE: 07.03.2025					
BUILDINGPLAN NUMBERED AS B.P/H.N.T.D.A(K.D) No: 27/2025					
PLANNING PERMISSION ISSUED					
PLANNING PERMISSION PERIOD.07.03.2025-06.03.2033					
PARKING AS PER SWP SYSTEM			COLOR INDEX		
TYPE OF PARKING	REQUIRED	PROVIDED	SITE BOUNDARY		
CAR=CLASS ROOM AREA /300=2280.70/300=7.60	08	10			
PHY.CH.CAR	02	02	PROPOSED BLDG.		
TWOWHEELER=CLASS ROOM AREA /50=2280.70/50=45.61	46	50			
PHY.CH.TWOWHEELER	05	05	DRIVEWAY		
CYCLES=CLASS ROOM AREA /5=2280.70/5=456.14	457	460	EXISTING ROAD		
DESCRIPTIONS		SCHEDULE OF JOINERIES			
(FE) Fire Extinguisher	-		MD	MAIN DOOR	2.40 X 2.10
(FA) Fire Alarm	-		D	DOOR	1.00 X 2.10
Rain Water Perculation	-		D1	DOOR	0.76 X 2.10
			D2	DOOR	1.20 X 2.10
SAND BUCKETS	-		W	WINDOW	1.80 X 1.20
			W1	WINDOW	2.40 X 1.20
MECHANICAL VENTILATION	-		V	VENTILATION	0.76 X 0.61
			V1	VENTILATION	2.00 X 0.61
AREA DETAILS					
TOTAL AREA OF THE SITE		IN SQMT			
PLR/FMB AREA		11850.00			
DOCUMENT AREA		11850.00			
PARTICULARS	FSI (sqmt)	NON FSI(sqmt)	TOTAL (sqmt)		
AREA OF THE PRO. BLDG -GF (BLOCK-I)	1570.36	-	1570.36		
AREA OF THE PRO. BLDG -FF (BLOCK-I)	1545.96	-	1545.96		
AREA OF THE PRO. BLDG -HEAD ROOM (BLOCK-I)	-	76.23	76.23		
AREA OF THE PRO. BLDG - GF SERVENT ROOM	77.43	-	77.43		
TOTAL AREA	3193.75	76.23	3269.98		
PLOT COVERAGE - (P.C.) %		13.91			
FLOOR SPACE INDEX - (FSI)		0.27			
APPLICANT					
M/S.JUBILEE INTERNATIONAL PUBLIC SCHOOL					
M/s.ANNAPURANA EDUCATION TRUST					
Mr.T.V.MOHAN S/o					
Mr.VENKATASWAMY					
REG.STRUCTURAL ENGINEER		REGISTER ENGINEER			
Er N. PRAVEEN KUMAR, ME., CREATIVE CONSTRUCTION Structural Engineer / Chartered Engineer Govt.HNTDA Reg.Structural Engineer-I(14/2023) MOBILE:7502330468, 6380345365 MAIL:creativeconstructionhosur@gmail.com		Er N. PRAVEEN KUMAR, ME., CREATIVE CONSTRUCTION Structural Engineer / Chartered Engineer Govt.HNTDA Reg.Engineer-II(11/2020) Govt.HNTDA Reg.Construction Engineer-(25/2020) MOBILE:7502330468, 6380345365 MAIL:creativeconstructionhosur@gmail.com			