



APPLICANT : PERUMAL S/O MURUGAPADAIYACHI

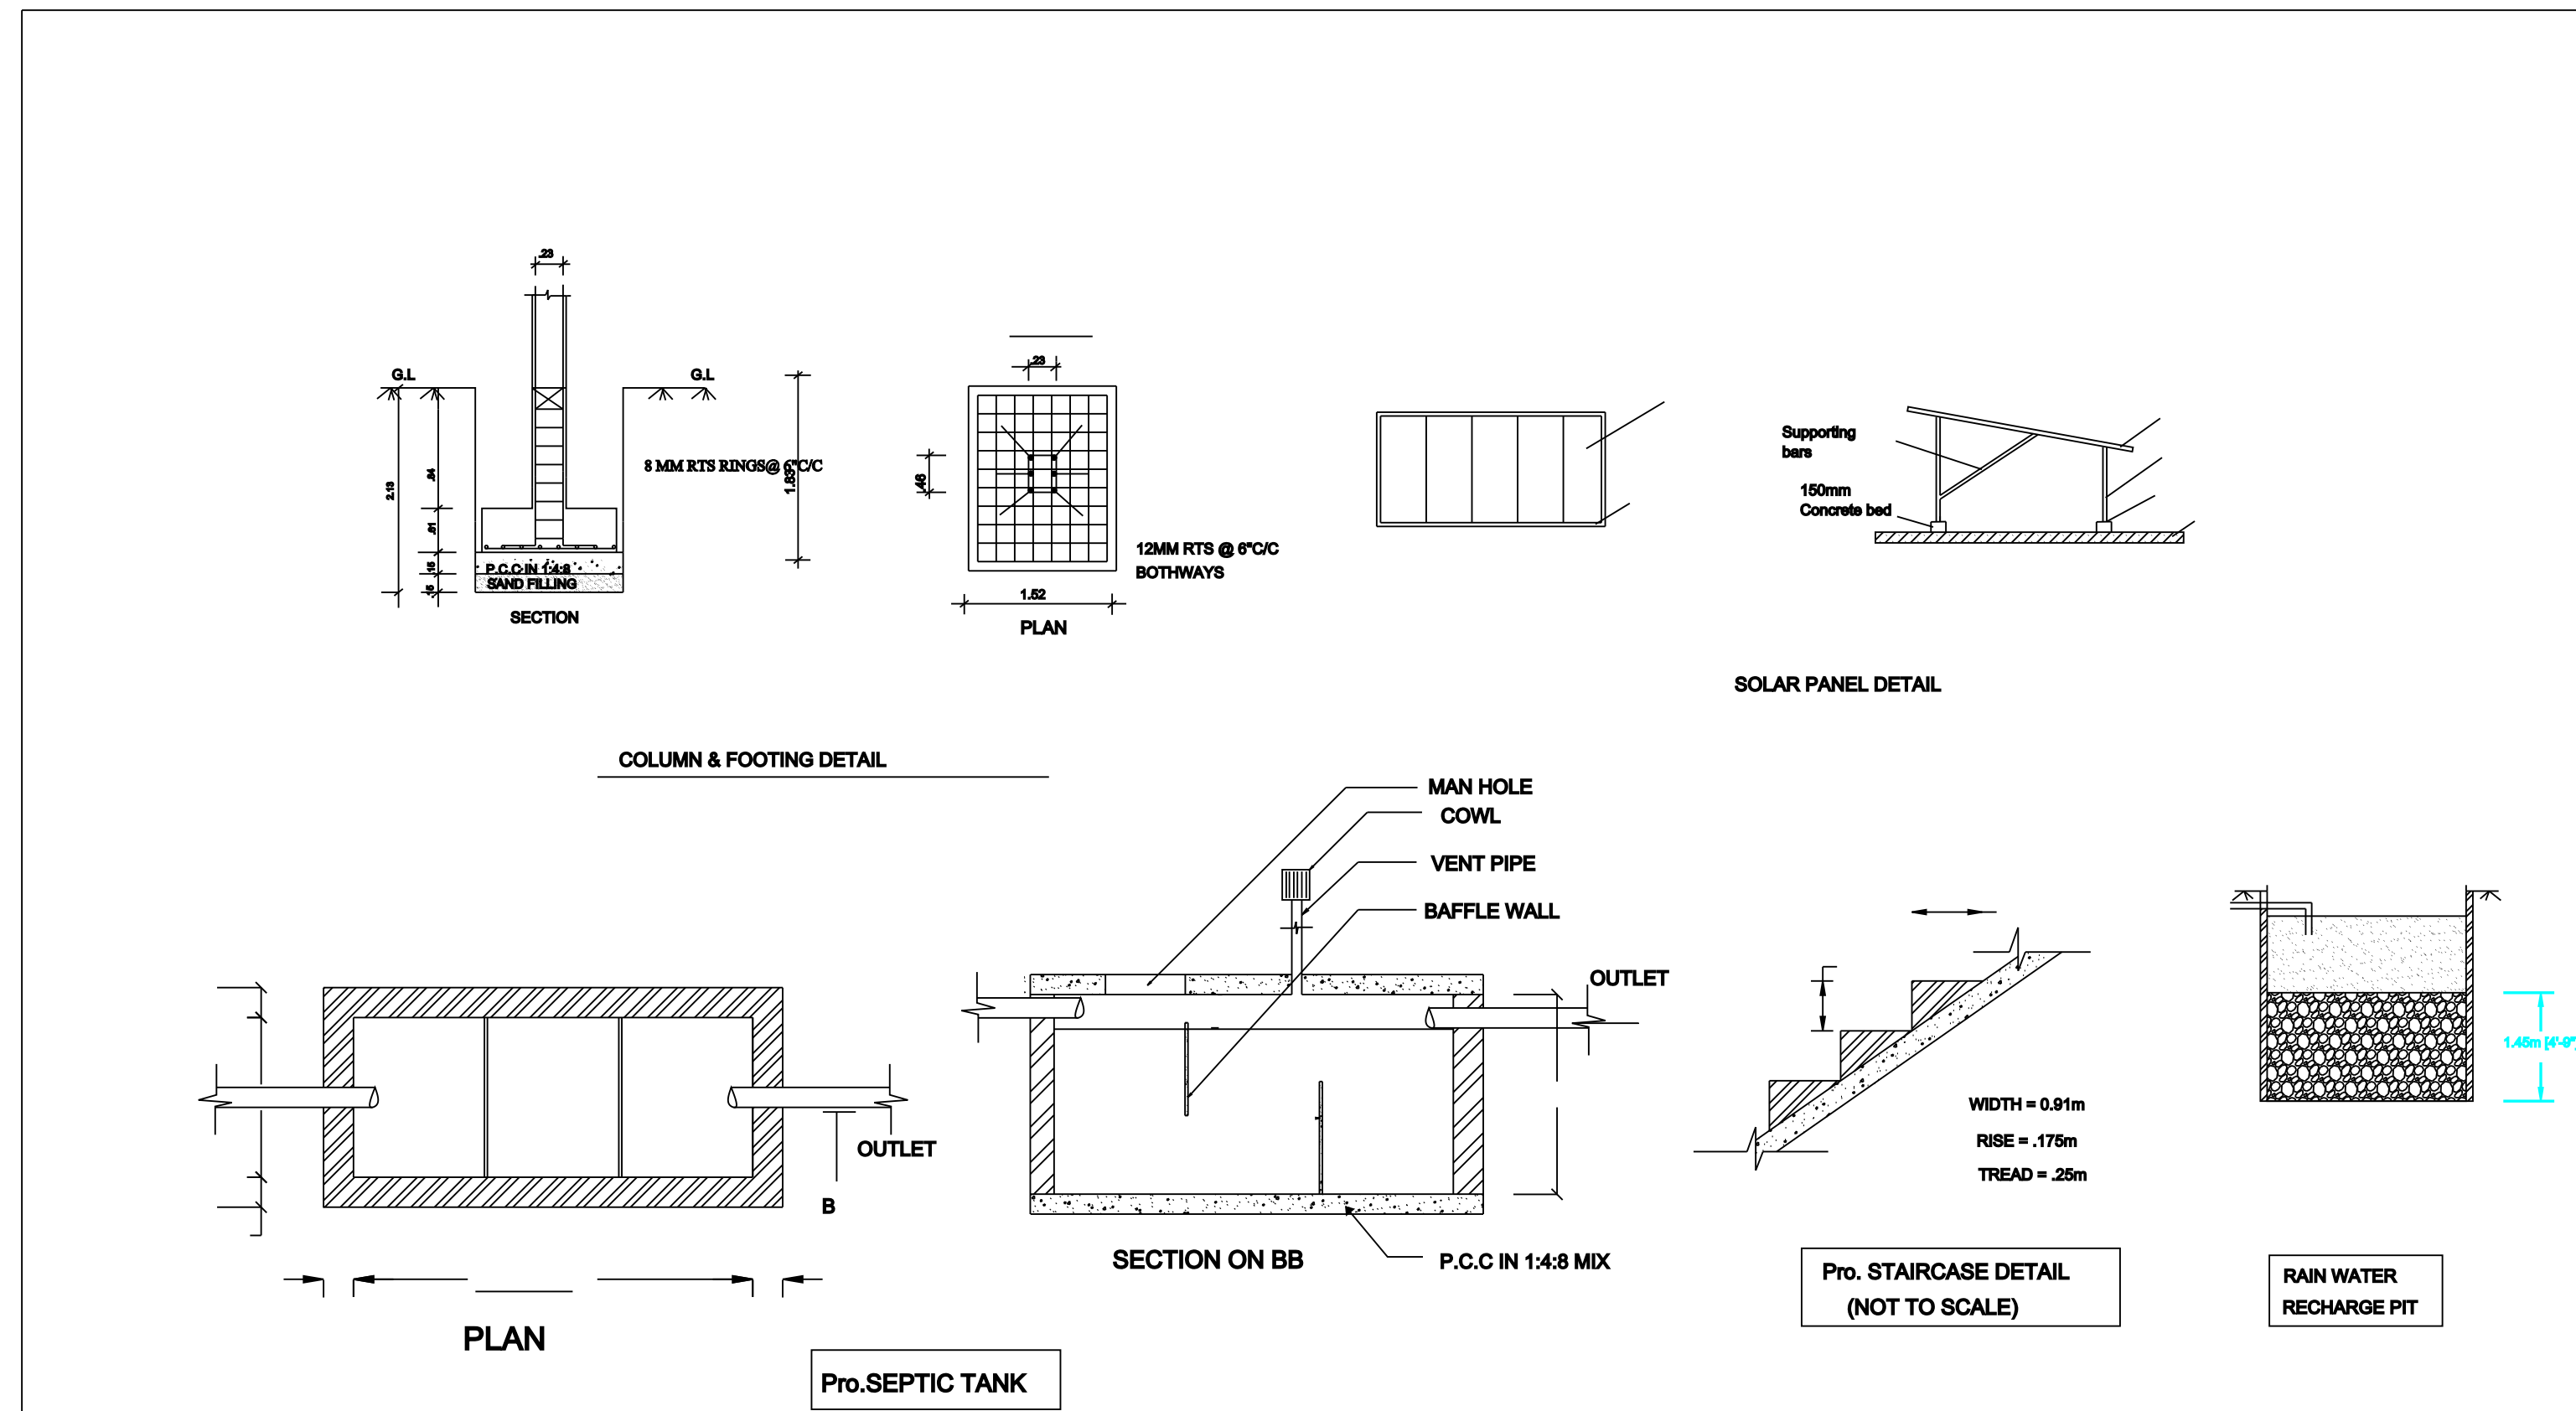

JOINERY DETAILS

AREA STATEMENT

S.No	DESCRIPTION	SQ.FT	SQ.M
1	AREA OF SITE (AS PER DEED)	10890	1011.71
2	AREA OF BUILDING (G.F)	1963.5	182.42
3	AREA OF BUILDING (F.F)	-	-
4	TOTAL AREA OF BUILDING	1963.5	182.42
5	AREA OF OPEN	8926.5	829.29

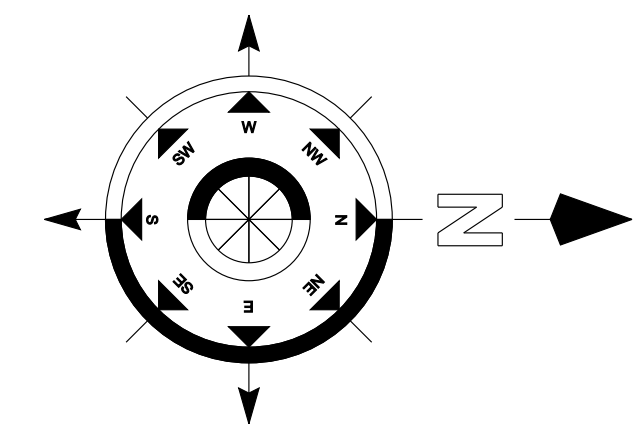

Boundary Shown ☐

Proposed Shown ☐

Road Shown ☐

[PERUMAL]

ENGINEER:-