
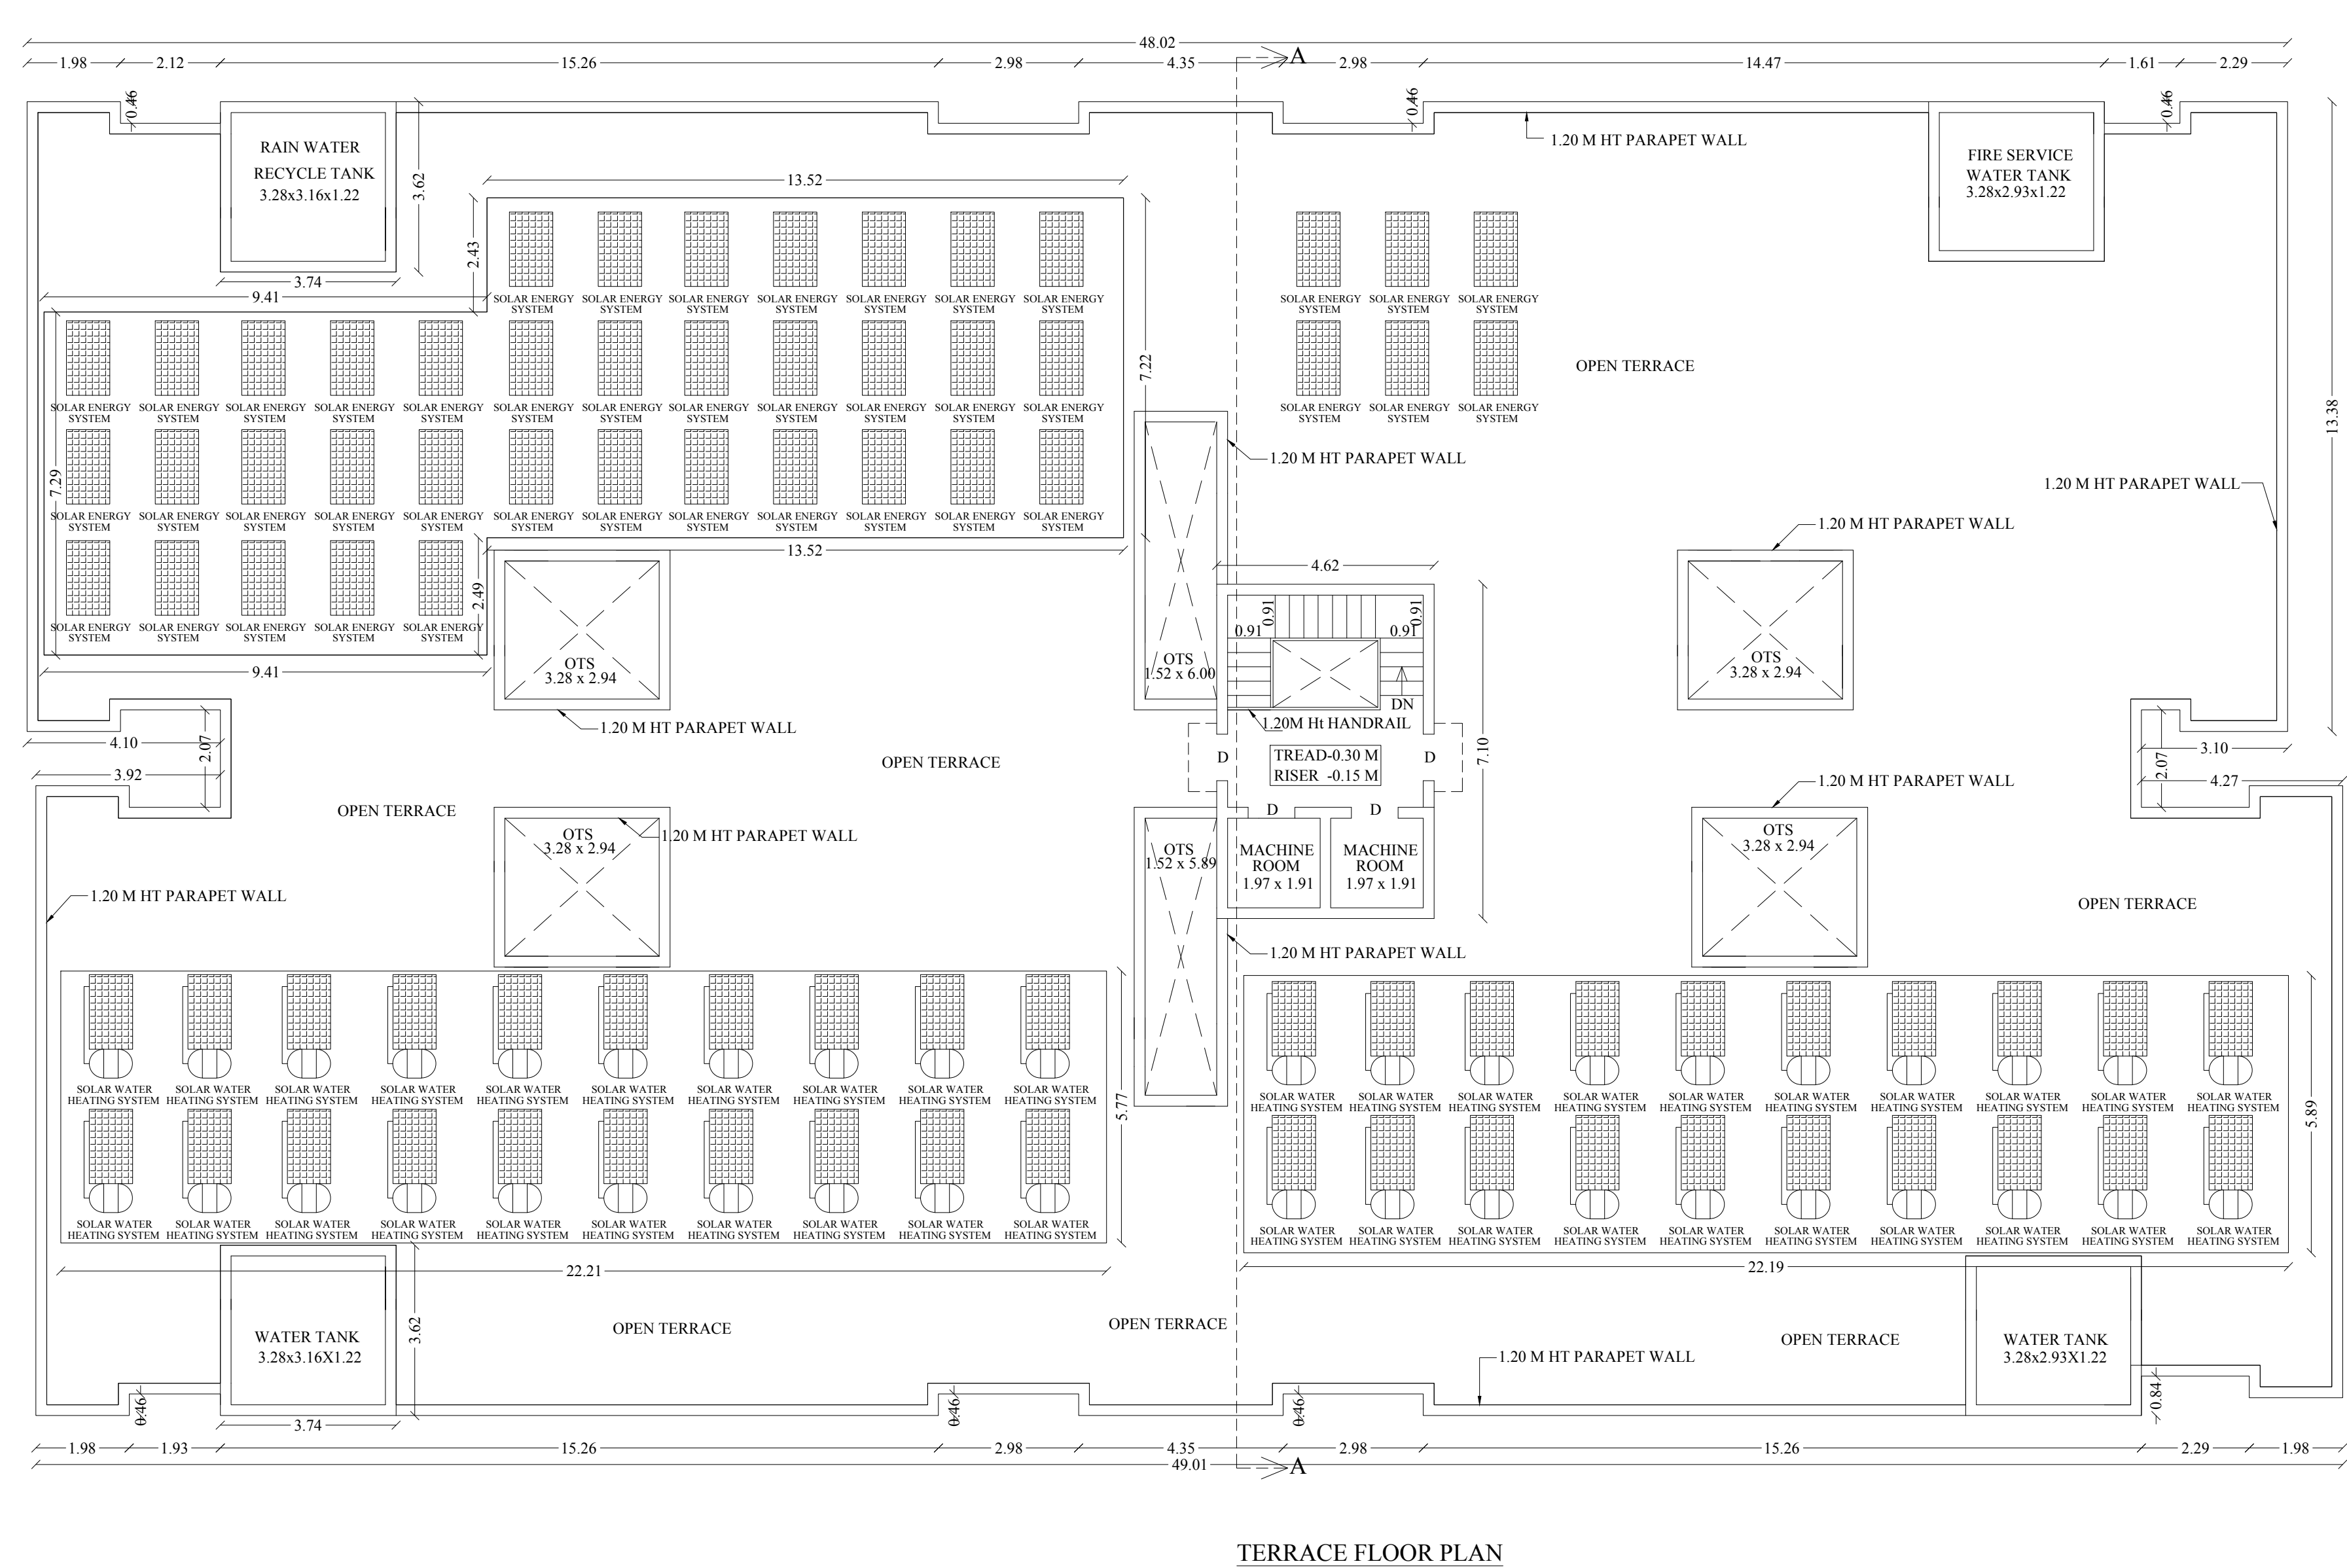
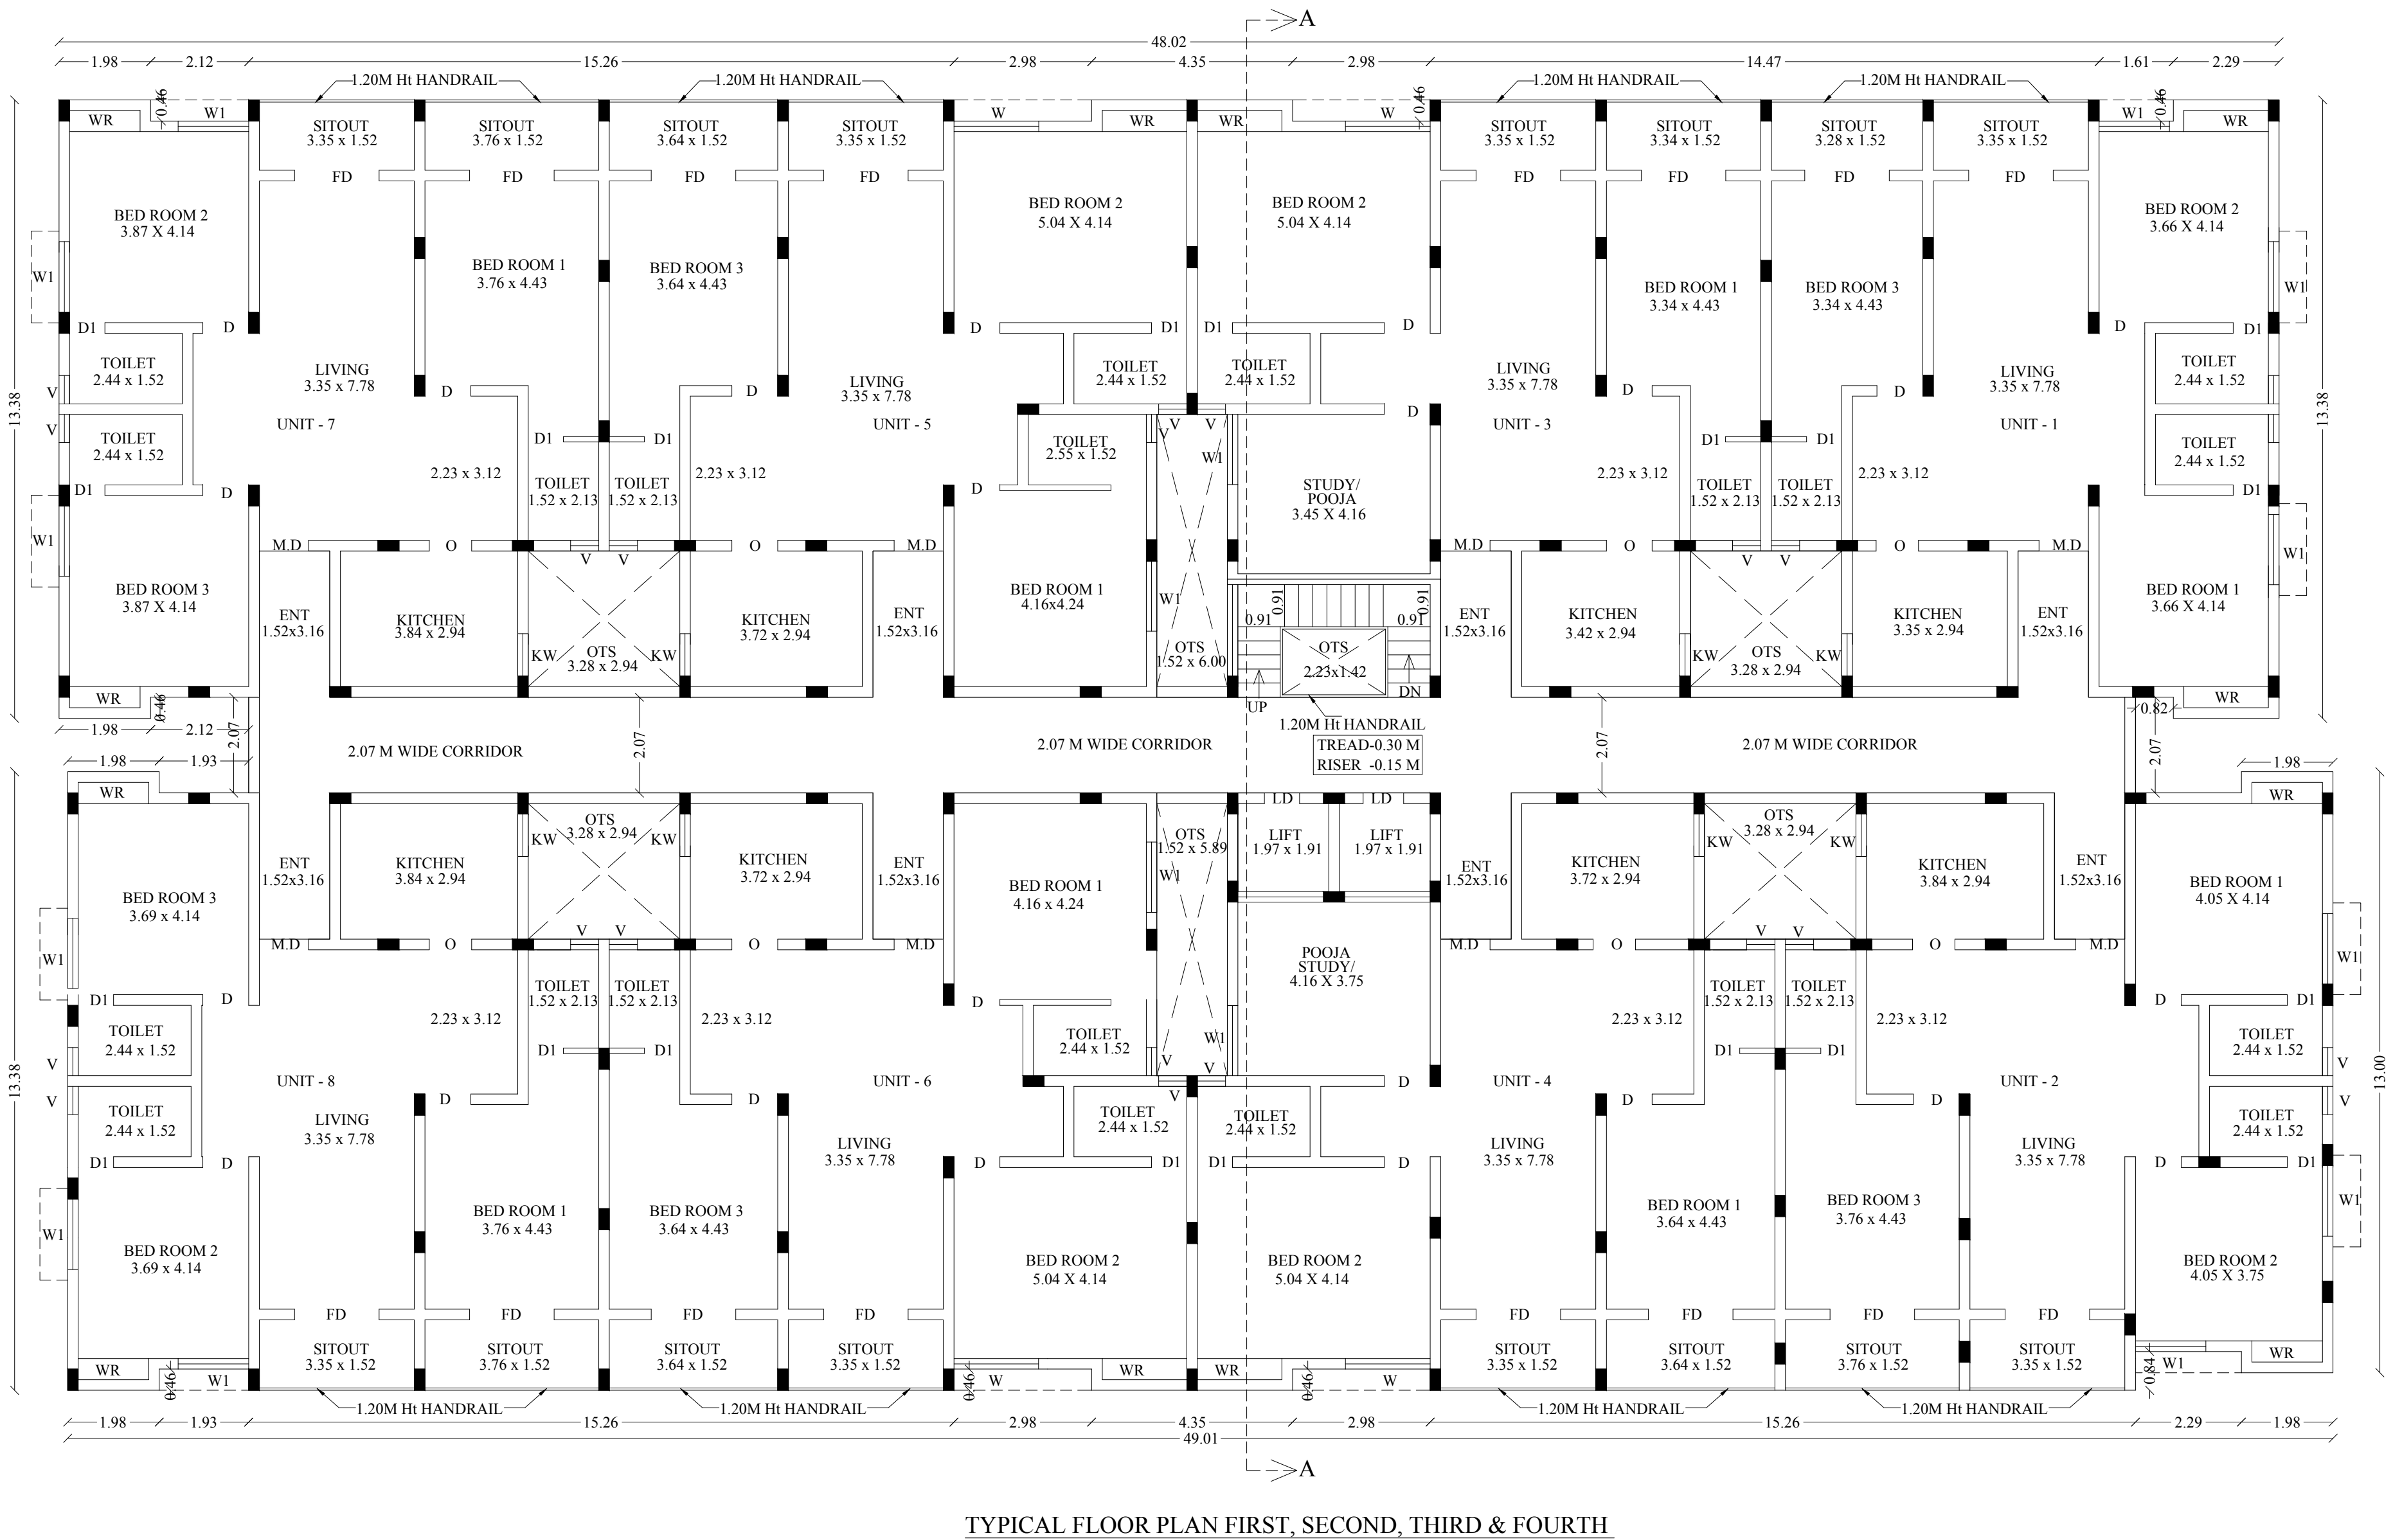


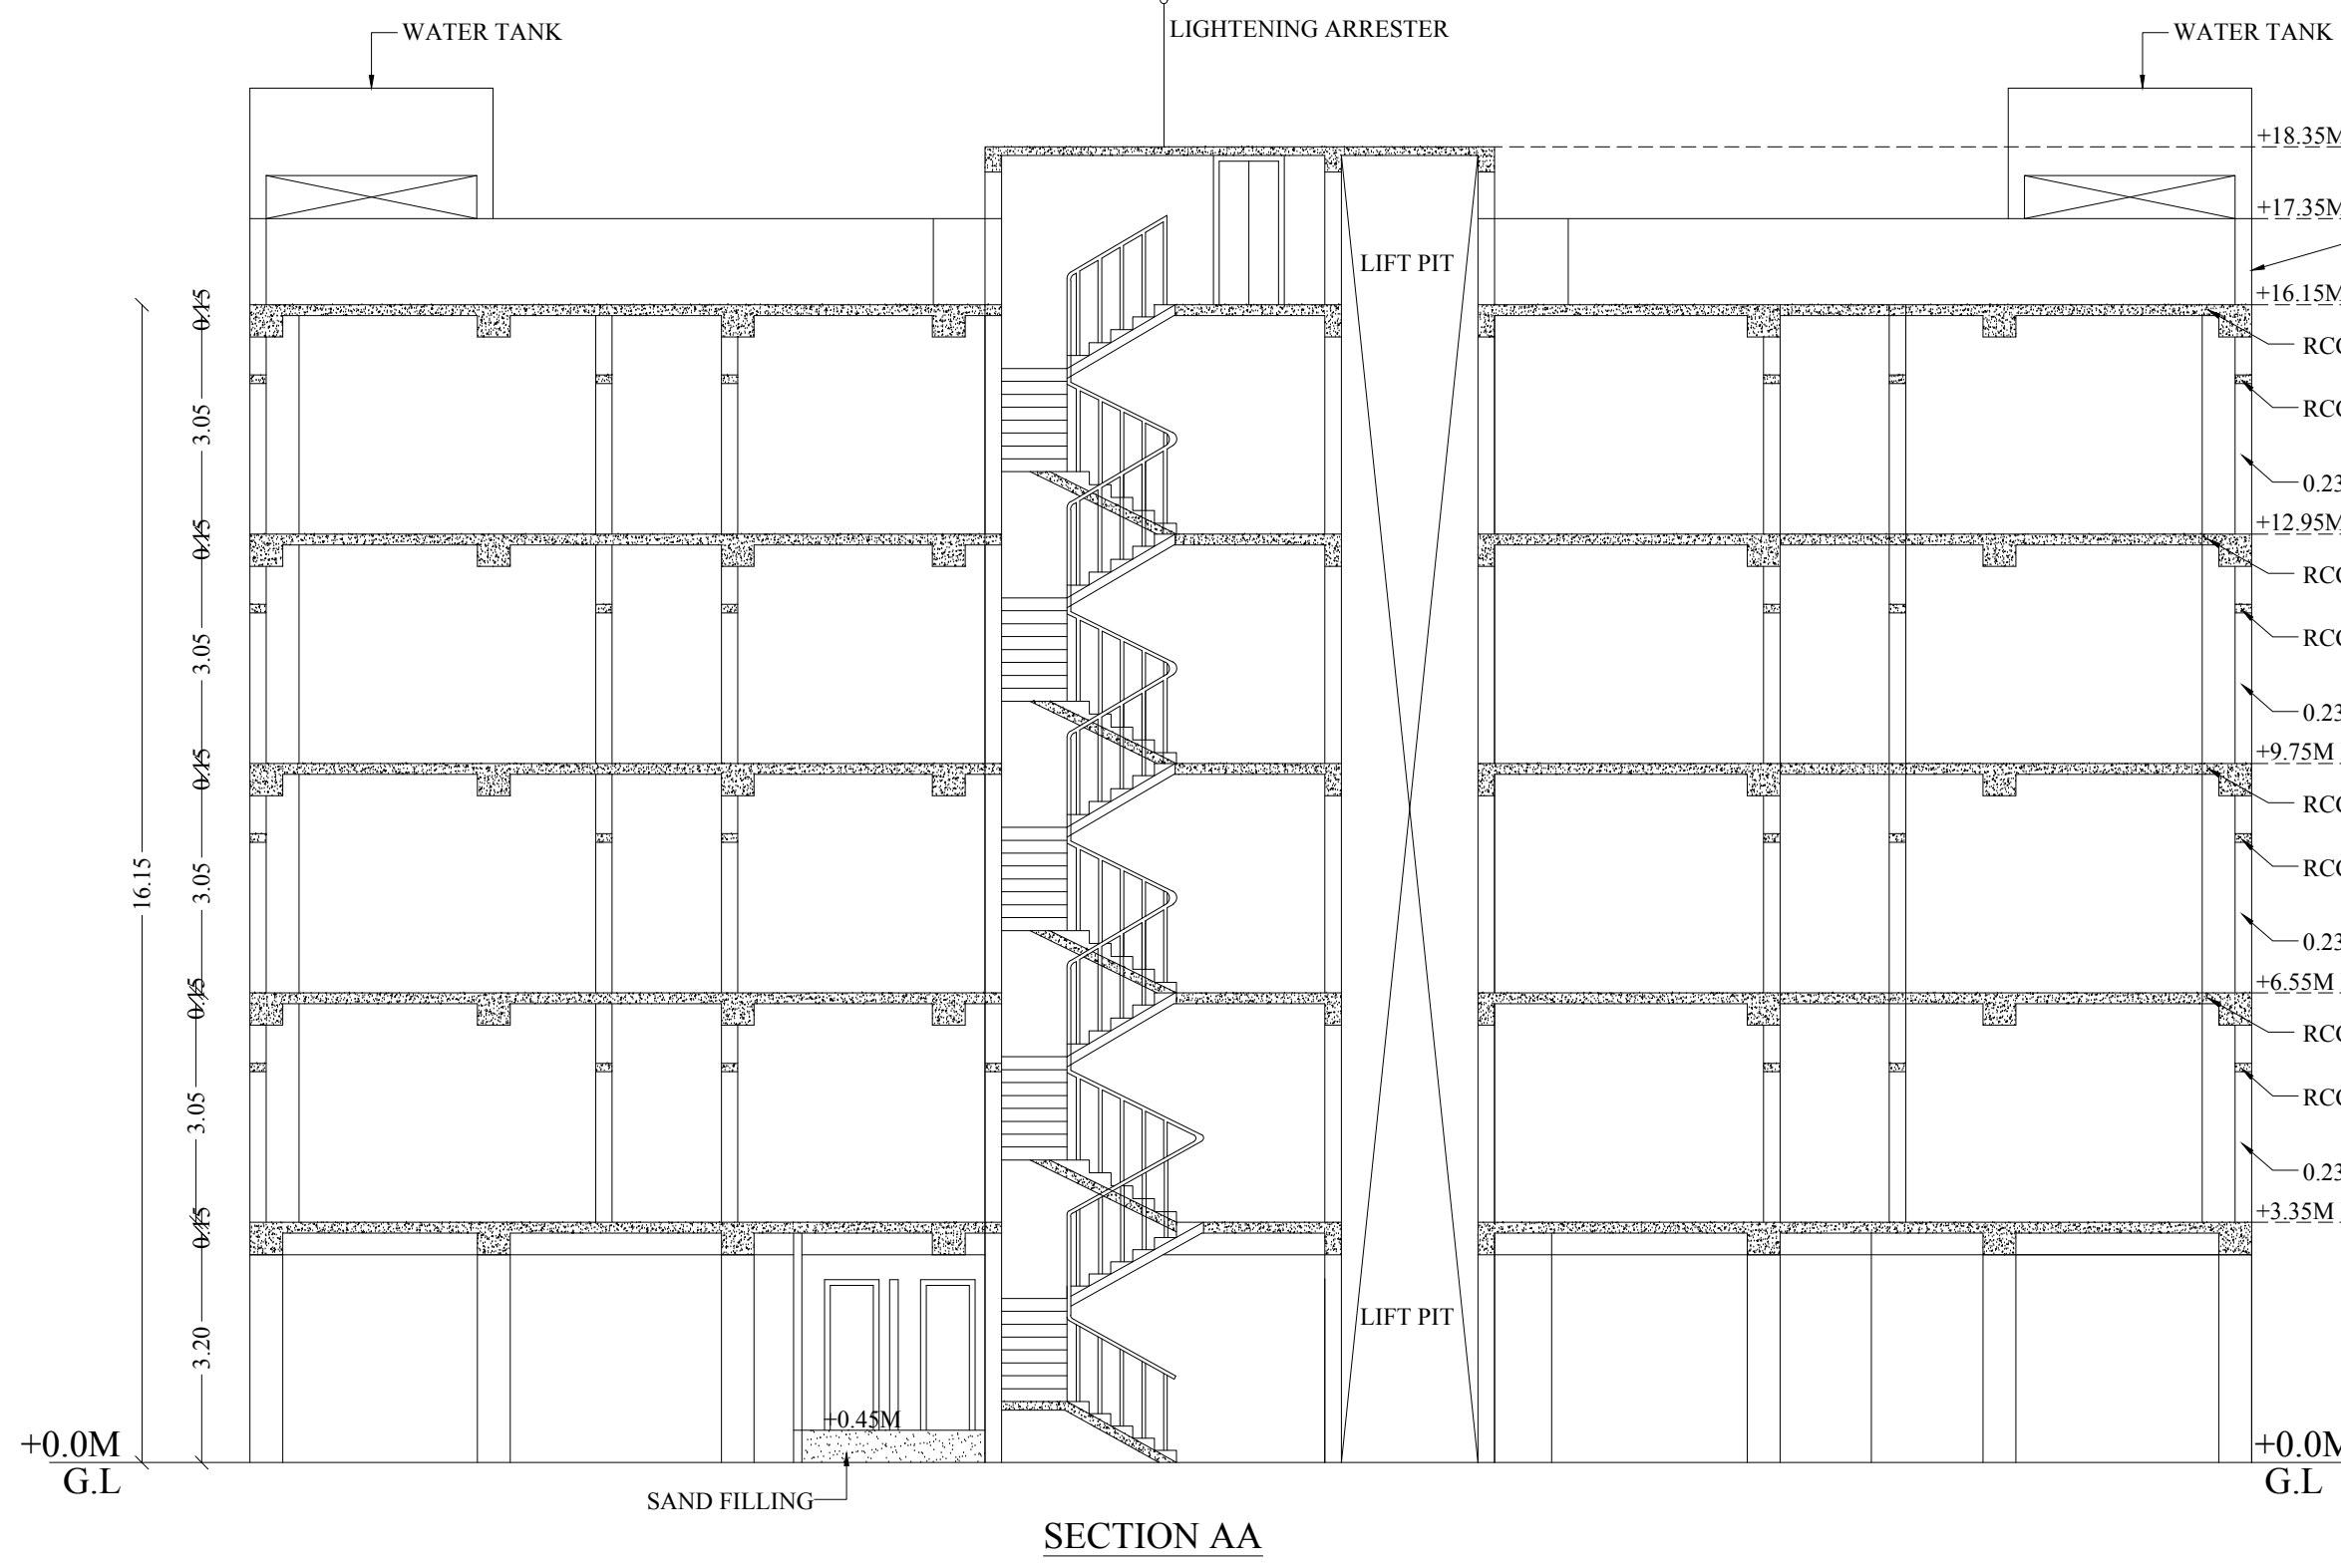

PLAN SHOWING THE PROPOSED
RESIDENTIAL FLATS IN APPROVED
LAYOUT NUMBER : ம.வ.உ.தி.கு
எண்:276(R)/1/2018 AT PLOT NO-A5, R.S.NO
: 179/6Apt, 179/6Bpt OF PONMENI VILLAGE,
WARD NO:XXIII, BLOCK NO:26, AND T.S.NO :
16/6Apt, 16/6Bpt, MADURAI WEST TALUK,
MADURAI DISTRICT. (32 DWELLING UNITS)

(SCALE: 1:100)		
JOINERY DETAILS		
RS	ROLLING SHUTTER	3.00 x 2.10
MD	MAIN DOOR	1.07 x 2.10
D	DOOR	0.99 x 2.10
DI	DOOR	0.76 x 2.10
F.D	FRENCH DOOR	1.83 x 2.10
LD	LIFT DOOR	0.81 x 2.10
W	WINDOW	1.83x 1.52
WI	WINDOW	1.52x 1.52
V	LOUVER VENTILATOR	0.61 x 0.91
VI	VENTILATOR	1.52 x 0.76

For NEO GEOCONS
R. ELAKYA I.E. (Sgn)
Geo-Technical Engineer

GEO-TECH ENGINEER

T.K. VENKATESH BABU
Construction Engineer
Madurai Local Planning Authority (MLPA)
Registration No. CCE 102718 or 2720116
No.21, Orinimulu Main Street,
South West Street, Madurai- 625 001.
Cell : 98421 22004 / 9110507894

CONSTRUCTION ENGINEER

Abmal
SREENATHY.S
Licensed Architect
Regn No:CA/2010/09063
TPK Road Andipuliyuram
MADURAI-625 003

ARCHITECT

R. MANIVANNAN, M.E. (Struct)
Structural Engineer Grade 1 (SE)
Reg. No. 532022 (Gr I)
3rd Floor, North Gate,
S. S. Colony, Madurai- 625 016
Ph. 66089 20943
rmanivannan@gmail.com

STRUCTURAL ENGINEER

ENGINEER

For VISVAS PROMOTERS P. LTD.
S. S. Colony, Madurai- 625 016
Ph. 66089 20943
rmanivannan@gmail.com

APPLICANT

