


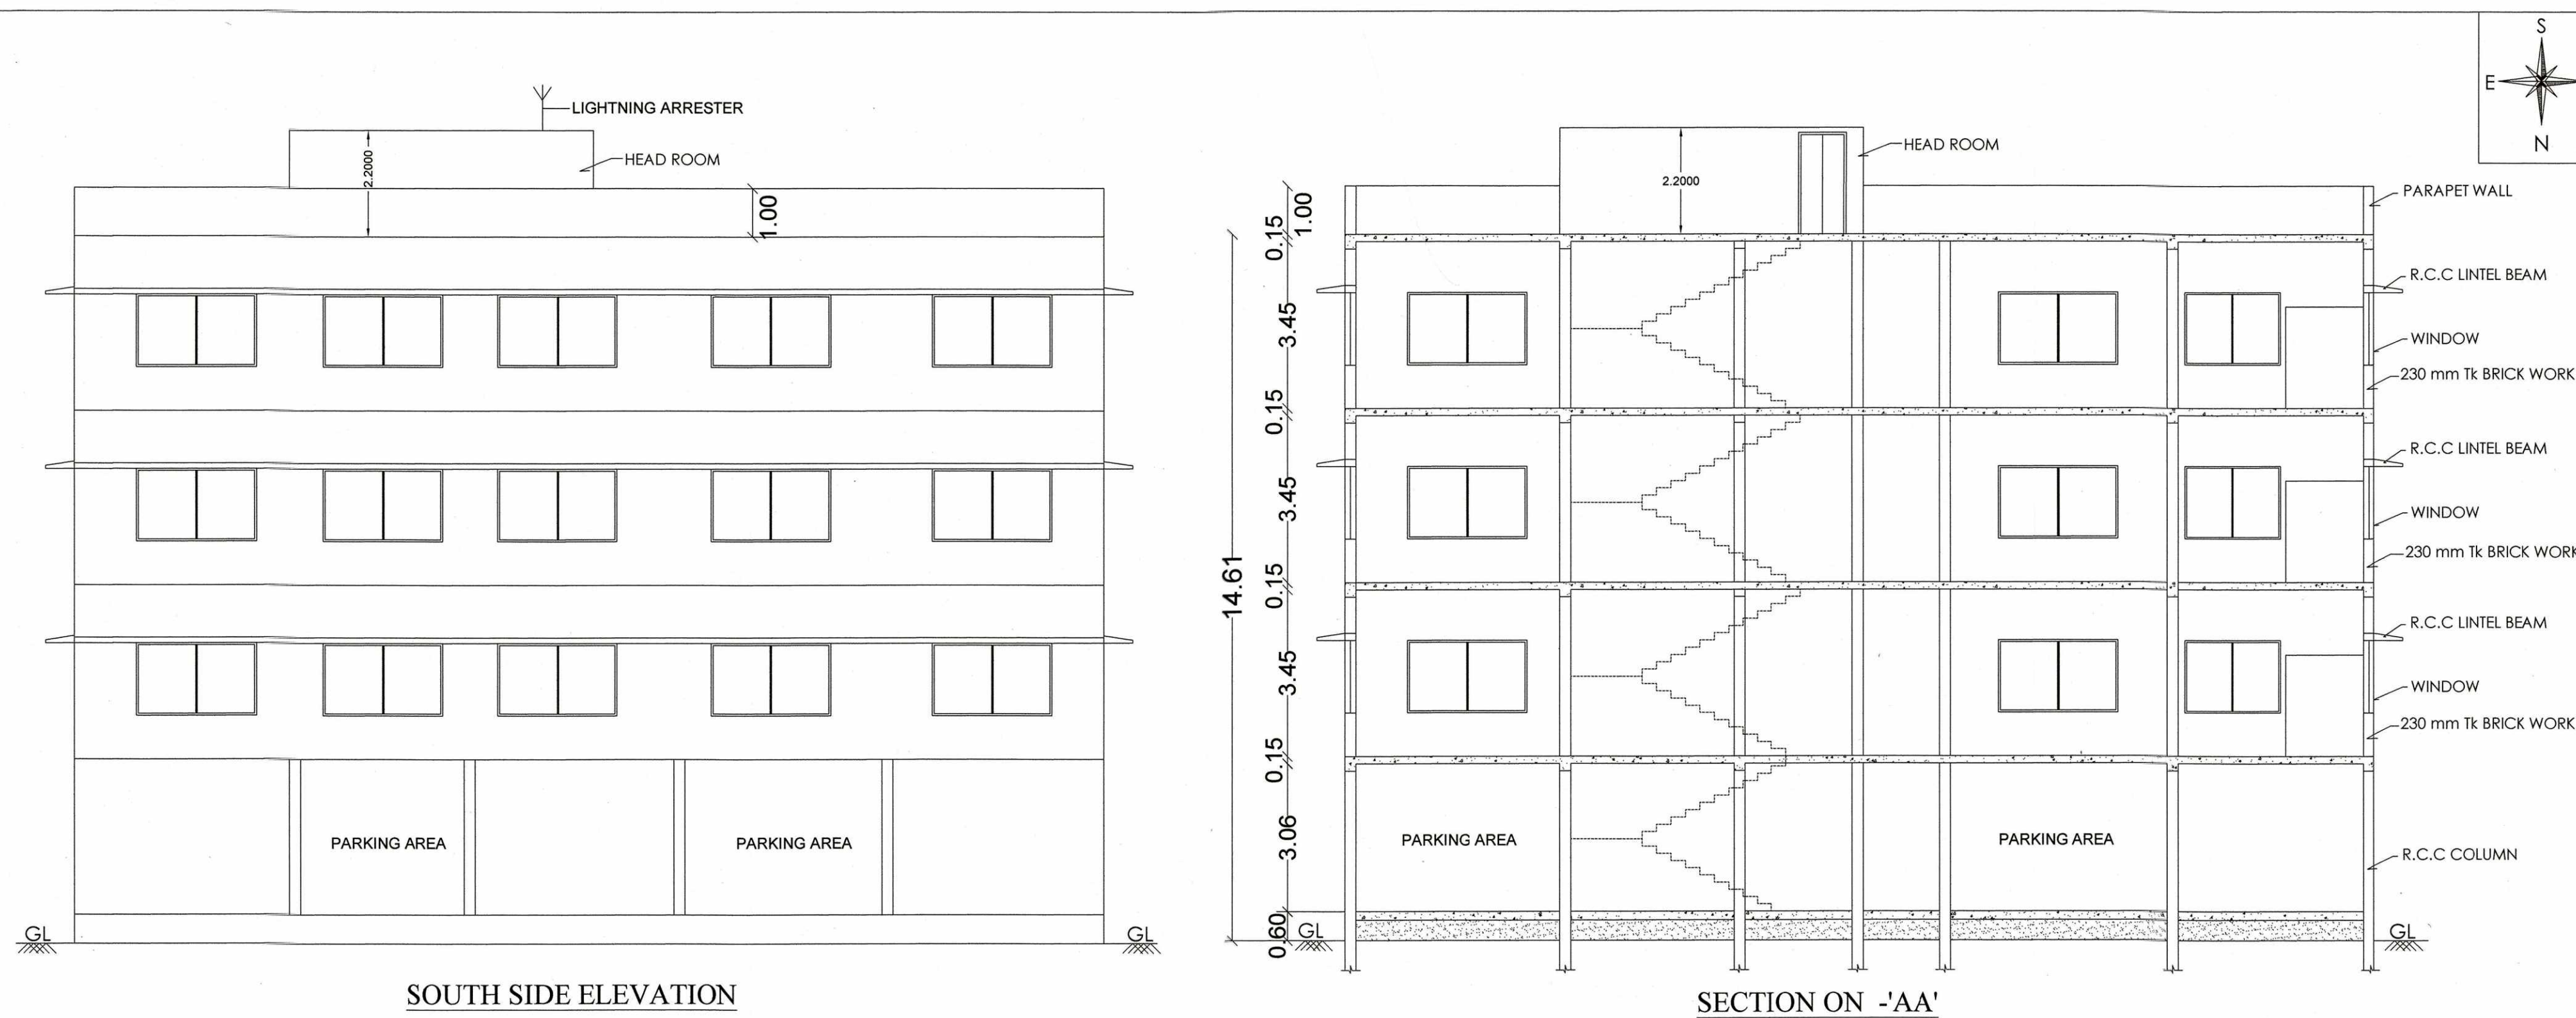

PLAN SHOWING THE PROPOSED CONSTRUCTION OF COMMERCIAL BUILDING (PROFESSIONAL CONSULTING OFFICE) IN WARD No.10, BLOCK No.135,OLD.S.No.2710(pf), T.S.No. 32, MADURAI NORTH TALUK, MADURAI CORPORATION, MADURAI DISTRICT.

SCALE = 1: 100 SHEET NO: 2 OF 5

AREA DETAILS:-

DESCRIPTION	FSI AREA Sq.m	NON FSI AREA Sq.m	TOTAL
STILT FLOOR AREA	—	198.66	198.66
FIRST FLOOR AREA	198.66	—	198.66
SECOND FLOOR AREA	198.66	—	198.66
THIRD FLOOR AREA	198.66	—	198.66
HEAD ROOM AREA	—	26.21	26.21
TOTAL	595.98	224.87	820.85

JOINERIES DETAILS:-

D	DOOR	1.00 x 2.10
D1	DOOR	0.76 x 2.40
W	WINDOW	2.50 x 1.50
W1	WINDOW	2.00 x 1.50
V	VENTILATOR	1.00 x 0.60
J	JOLLY	1.20 x 2.10

PARKING DETAILS

	REQUIRED	PROVIDED
CAR PARKING STALLS	05	07 Nos
TWO WHEELER PARKING STALLS	18	18 Nos

NOTE:

- 1) DRAINAGE TO BE CONNECTED WITH PUBLIC SEWER WITH NECESSARY PERMISSION
- 2) SOLAR WATER HEATING SYSTEM TO BE PROVIDED IN TERRACE FLOOR
- 3) RAIN WATER HARVESTING SYSTEM TO BE PROVIDED
- 4) STP AND RECYCLING UNIT OF WASTE WATER TO BE PROVIDED IN THE SITE
- 5) STRUCTURE IS SAFE FOR EARTHQUAKE
- 6) FE/FIRE EXTINGUISHING SYSTEM PROVIDED IN ALL FLOORS
- 7) E/EXTINGUISHING ALARM PROVIDED IN ALL FLOORS
- 8) MV/MECHANICAL VENTILATION TO BE PROVIDED


திட்ட அனுமதி மனை ஒப்புதல் மற்றும் திட்ட அனுமதி மதுரை உள்ளூர் திட்ட குழுமம், மதுரை - 625017.
ந.க.எண் SWP/SWP/007024/2023 உத்தரவில் கண்டுள்ளவாறு நிபந்தனைகளுக்குட்பட்டு மனையில் ஒப்புதலும், கட்டடத்திற்கு திட்ட அனுமதியும் அளிக்கப்படுகிறது.
ம.வ. .ம.உ.தி.கு. எண்: 134/2023
திட்ட அனுமதி எண்: 135B/2023

Er.S. SIVAKUMAR, B.E., P.V.
REGISTERED ENGINEER
Local Planning Authority
Grade No. 03/2019
292, EMG NAGAR IND STREET
K. PUDUR, MADURAI-7
E-mail ID: svkprathap@gmail.com
Cell: 76391 59055

ENGINEERS

(RISHESH)

APPLICANT

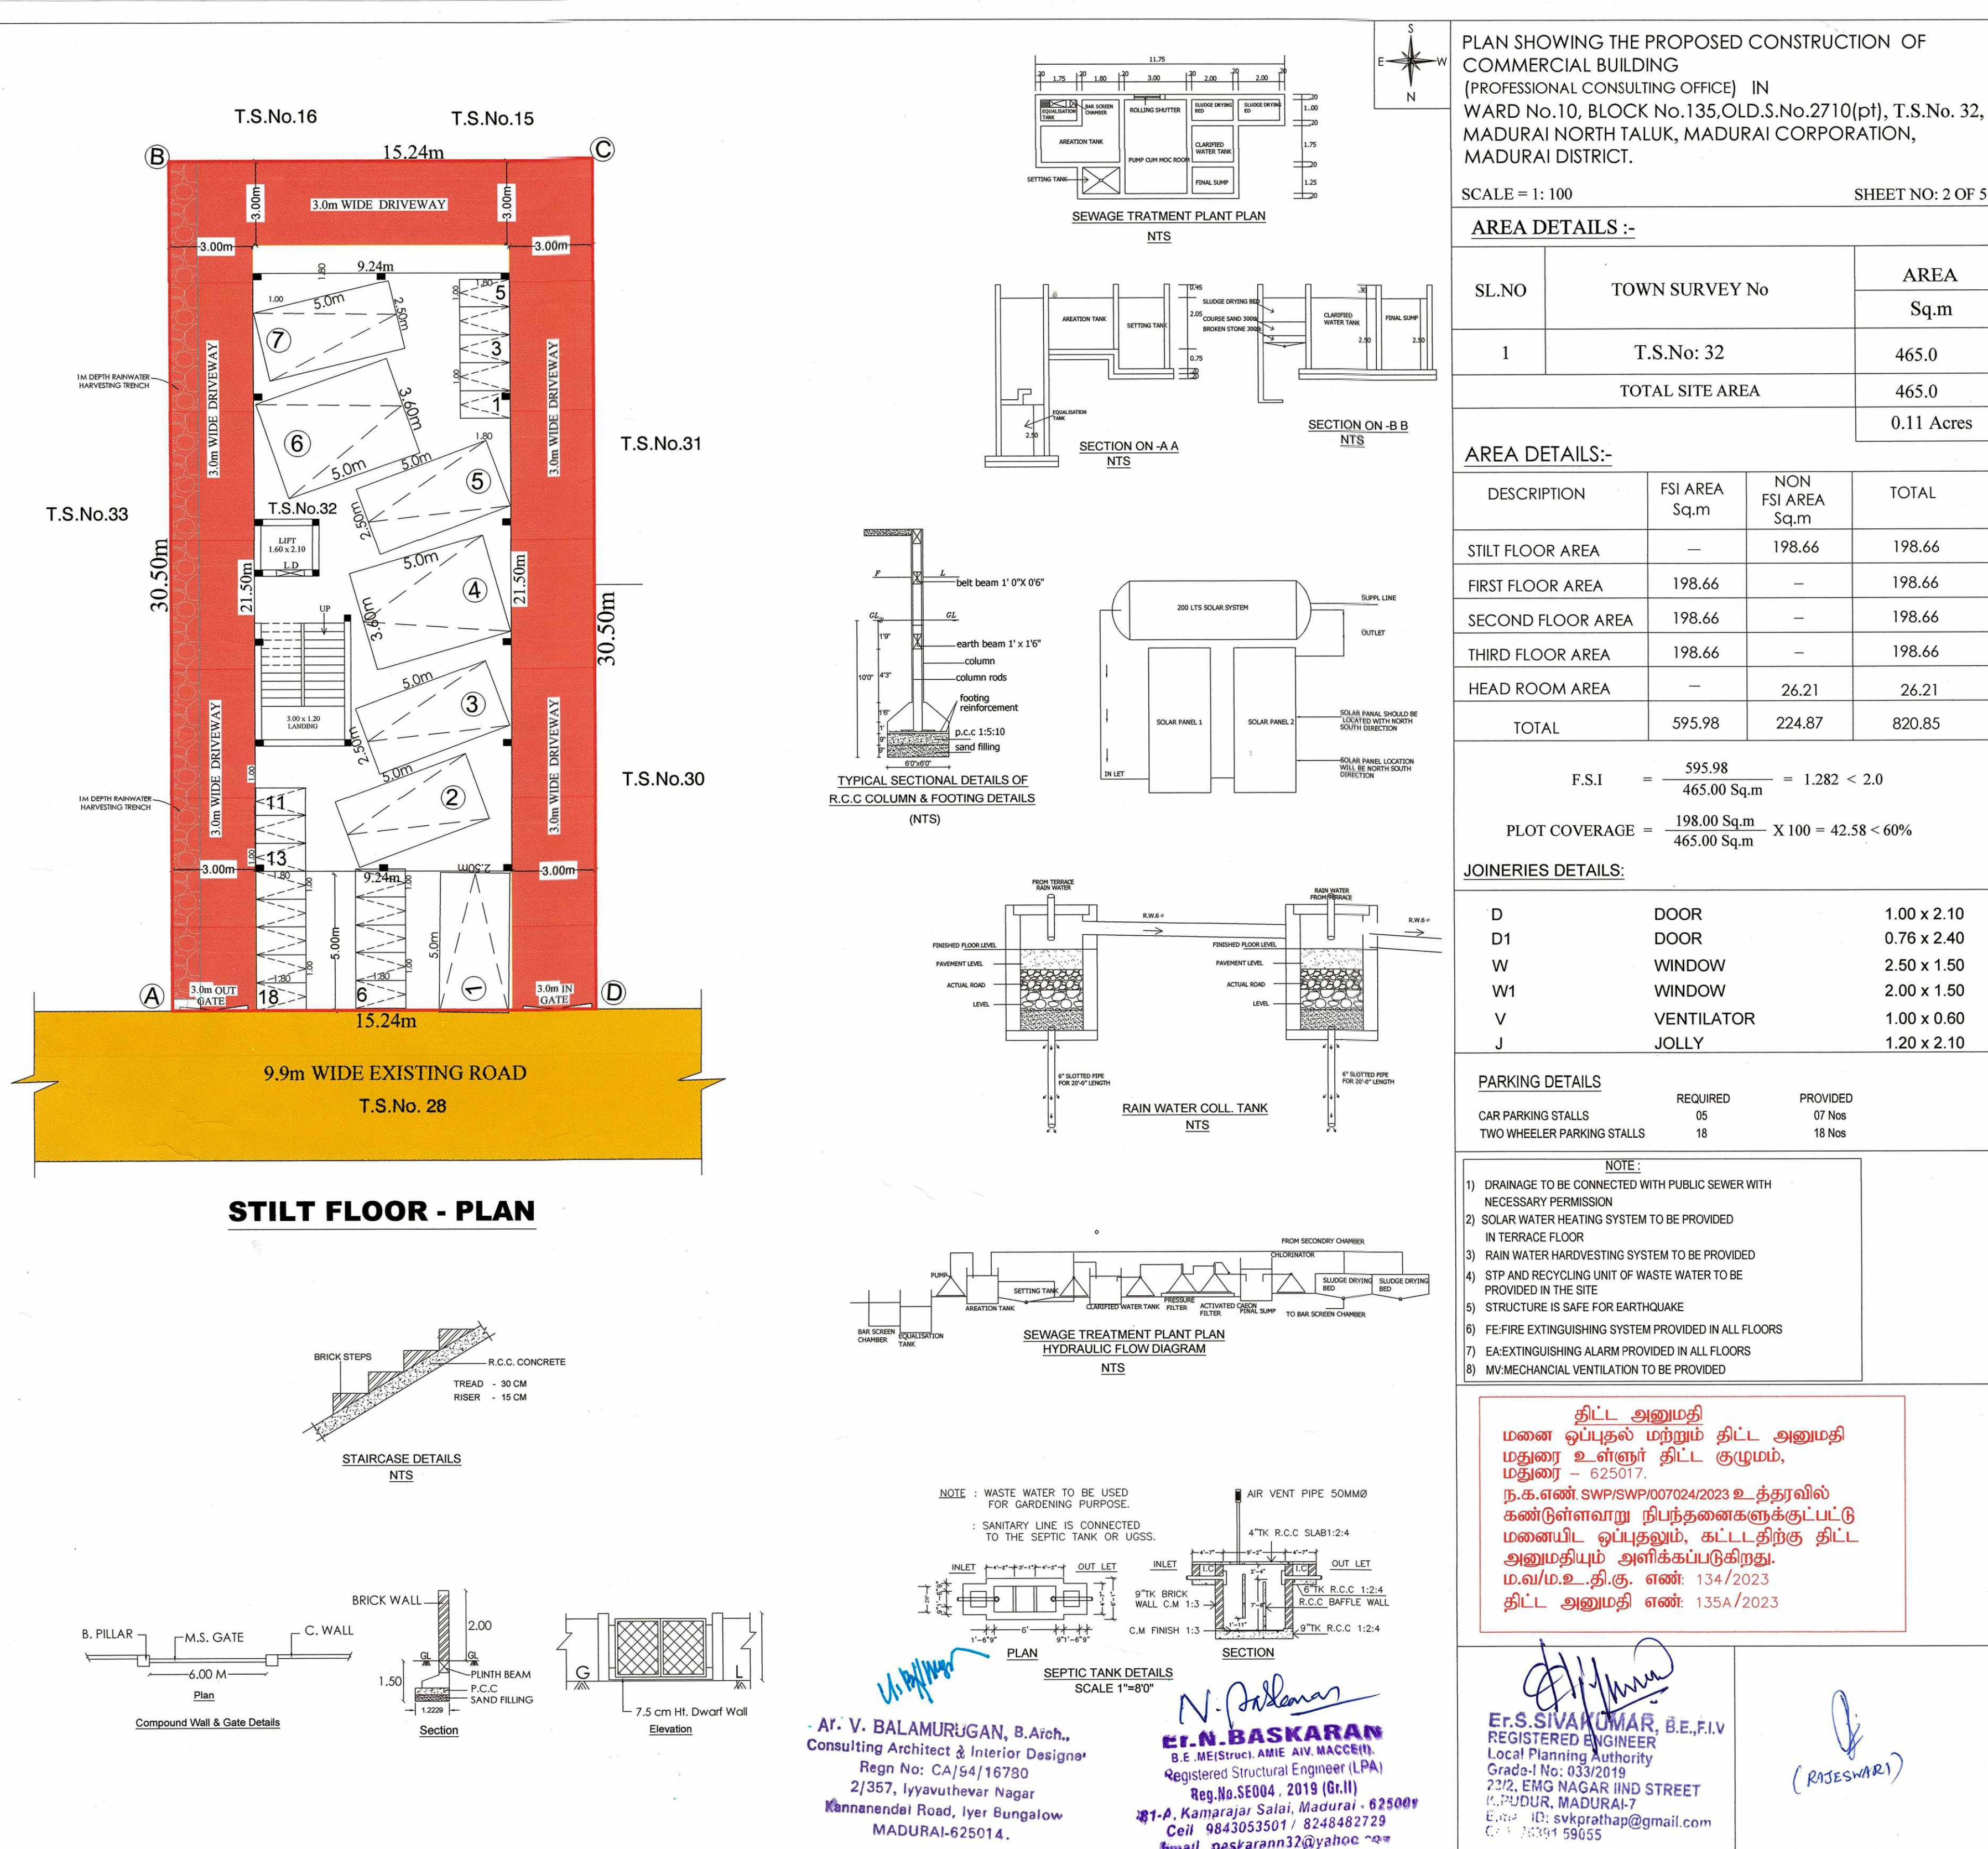

PLAN SHOWING THE PROPOSED CONSTRUCTION OF COMMERCIAL BUILDING (PROFESSIONAL CONSULTING OFFICE) IN WARD No.10, BLOCK No.135,OLD.S.No.2710(pf), T.S.No. 32, MADURAI NORTH TALUK, MADURAI CORPORATION, MADURAI DISTRICT.

SCALE = 1: 100 SHEET NO: 2 OF 5

AREA DETAILS:-

SL.NO	TOWN SURVEY No	AREA Sq.m
1	T.S.No: 32	465.0
TOTAL SITE AREA		465.0
		0.11 Acres

AREA DETAILS:-

DESCRIPTION	FSI AREA Sq.m	NON FSI AREA Sq.m	TOTAL
STILT FLOOR AREA	—	198.66	198.66
FIRST FLOOR AREA	198.66	—	198.66
SECOND FLOOR AREA	198.66	—	198.66
THIRD FLOOR AREA	198.66	—	198.66
HEAD ROOM AREA	—	26.21	26.21
TOTAL	595.98	224.87	820.85

F.S.I = $\frac{595.98}{465.00 \text{ Sq.m}} = 1.282 < 2.0$

PLOT COVERAGE = $\frac{198.00 \text{ Sq.m}}{465.00 \text{ Sq.m}} \times 100 = 42.58 < 60\%$

JOINERIES DETAILS:-

D	DOOR	1.00 x 2.10
D1	DOOR	0.76 x 2.40
W	WINDOW	2.50 x 1.50
W1	WINDOW	2.00 x 1.50
V	VENTILATOR	1.00 x 0.60
J	JOLLY	1.20 x 2.10

	REQUIRED	PROVIDED
CAR PARKING STALLS	05	07 Nos
TWO WHEELER PARKING STALLS	18	18 Nos

NOTE:

- 1) DRAINAGE TO BE CONNECTED WITH PUBLIC SEWER WITH NECESSARY PERMISSION
- 2) SOLAR WATER HEATING SYSTEM TO BE PROVIDED IN TERRACE FLOOR
- 3) RAIN WATER HARVESTING SYSTEM TO BE PROVIDED
- 4) STP AND RECYCLING UNIT OF WASTE WATER TO BE PROVIDED IN THE SITE
- 5) STRUCTURE IS SAFE FOR EARTHQUAKE
- 6) FE/FIRE EXTINGUISHING SYSTEM PROVIDED IN ALL FLOORS
- 7) E/EXTINGUISHING ALARM PROVIDED IN ALL FLOORS
- 8) MV/MECHANICAL VENTILATION TO BE PROVIDED

திட்ட அனுமதி மனை ஒப்புதல் மற்றும் திட்ட அனுமதி மதுரை உள்ளூர் திட்ட குழுமம், மதுரை - 625017.
ந.க.எண் SWP/SWP/007024/2023 உத்தரவில் கண்டுள்ளவாறு நிபந்தனைகளுக்குட்பட்டு மனையில் ஒப்புதலும், கட்டடத்திற்கு திட்ட அனுமதியும் அளிக்கப்படுகிறது.
ம.வ.ம.உ.தி.கு. எண்: 134/2023
திட்ட அனுமதி எண்: 135A/2023

Er.S. SIVAKUMAR, B.E., P.V.
REGISTERED ENGINEER
Local Planning Authority
Grade No. 03/2019
292, EMG NAGAR IND STREET
K. PUDUR, MADURAI-7
E-mail ID: svkprathap@gmail.com
Cell: 76391 59055

ENGINEERS

APPLICANT