



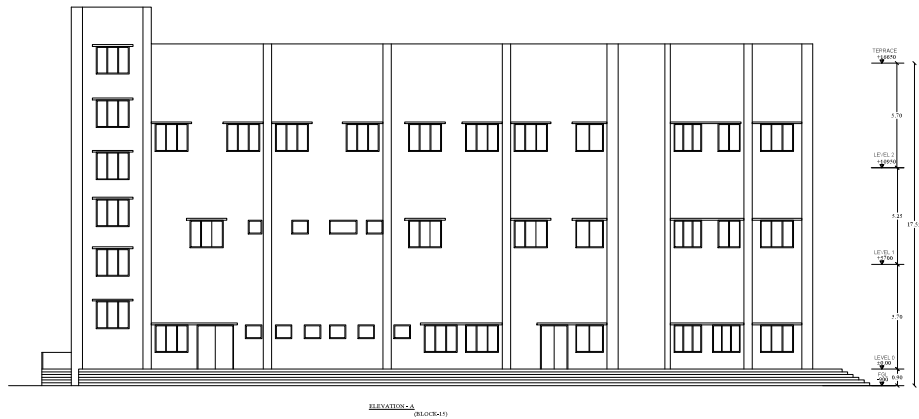

ELEVATION-A
(BLOCK-4)

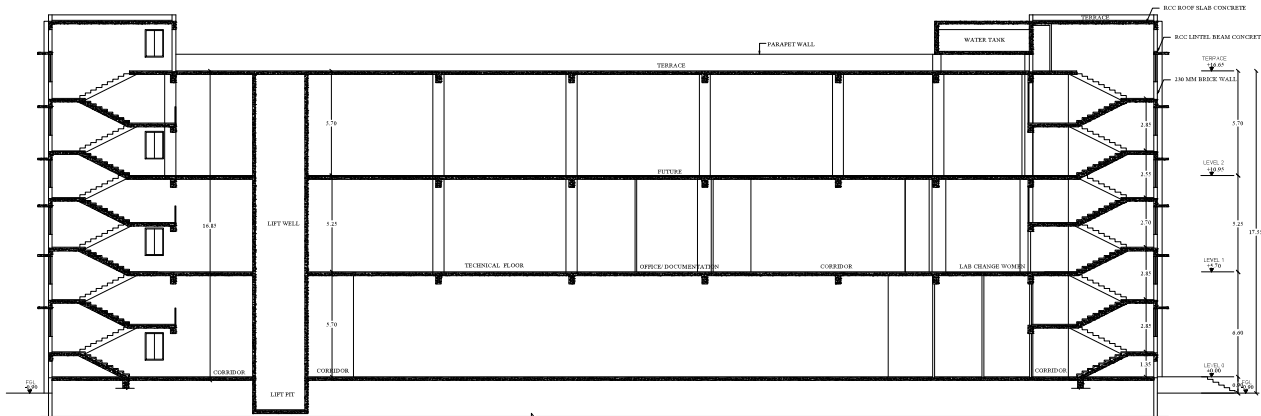

SECTION-A
(BLOCK-4)

PLAN SHOWING THE EXISTING BUILDING AND PROPOSED ADDITIONAL CONSTRUCTION OF INDUSTRIAL BUILDING (AURO LAB) IN S.NO : 13/1, 13/2, 13/3, 14/1, 20/1, 21/1, 21/2, 21/3, 23/1A, 23/1B2, 23/2, 24/1A AND 24/1B IN VEERAPANJAN VILLAGE, THINDIYUR PANCHAYATH, MADURAI EAST PANCHAYATH UNION, MADURAI EAST TALUK, MADURAI DISTRICT.

(SCALE-1:100)



SCHEDULE OF OPENINGS-2 (BLOCK-4)				
SL.NO	SYMBOL	DESCRIPTION	WIDTH	HEIGHT
1	D1	SINGLE DOOR	1.00	2.10
2	D2	SINGLE DOOR	0.90	2.10
3	D3	SINGLE DOOR	0.75	2.10
4	D4	DOUBLE DOOR	2.00	2.10
4	D5	DOUBLE DOOR	1.50	2.10
5	RD1	EXIT DOOR	2.00	2.10
6	RSD	EXIT SHAFT DOOR	1.00	1.60
7	W1	WINDOW	1.80	1.35
8	W2	WINDOW	1.50	1.35
9	W3	WINDOW	1.20	1.35
10	V1	VENTILATOR	0.90	0.75
11	V2	VENTILATOR	0.75	0.75
12	V3	VENTILATOR	1.50	0.75
13	RS1	ROLLING SHUTTER	2.40	2.40
14	RS2	ROLLING SHUTTER	2.40	2.40

AREA DETAILS (BLOCK-4)			
Descriptions	Non FSI	FSI	Total Area
Area of the Ground Floor		2555.81	2555.81
Area of the First Floor		2431.68	2431.68
Area of the Second Floor		2412.99	2412.99
Area of the Head Room	78.98		78.98
Total Area	78.98	7400.48	7479.46


M. V. BALASUBRAMANIAM, B. Arch.,
Certified Architect & Interior Designer
(Reg. No. A-20121811)
20/2, Veerapanjan Village,
Kannurpet Road, (Opp. Laxmi
BANK/SHREE),
MADURAI-625004


STRUCTURAL ENGINEER


M. V. BALASUBRAMANIAM, B. Arch.,
Certified Architect & Interior Designer
(Reg. No. A-20121811)
20/2, Veerapanjan Village,
Kannurpet Road, (Opp. Laxmi
BANK/SHREE),
MADURAI-625004

ARCHITECT



Er. T. BABU, B.E.,
P.L.C. CIVIL
Registration No. BE 1162519 (Draughtsman)
No. 15, South Street, Near Anna Park,
Madurai, Madurai - 625004
Ph: 8220445052, 97861454

ENGINEER

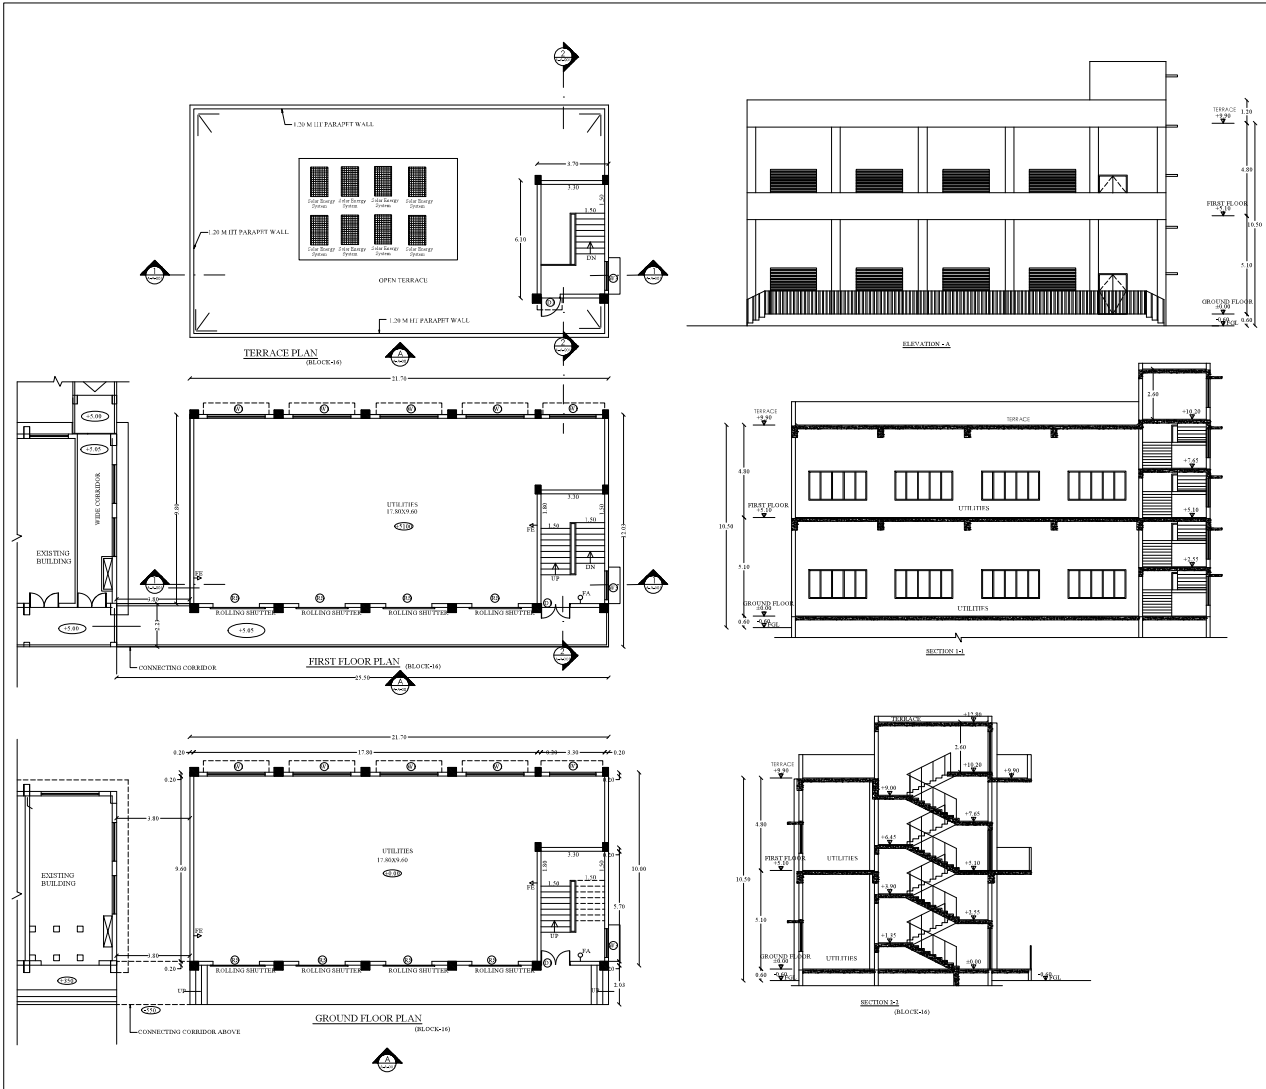

SHEET NO. 1

PLAN SHOWING THE EXISTING BUILDING AND PROPOSED ADDITIONAL CONSTRUCTION OF INDUSTRIAL BUILDING (AURO LAB) IN S.NO : 13/1, 13/2, 13/3, 14/1, 20/1, 21/1, 21/2, 21/3, 23/1A, 23/1B2, 23/2, 24/1A AND 24/1B IN VEERAPANJAN VILLAGE, THINDIYUR PANCHAYATH, MADURAI EAST PANCHAYATH UNION, MADURAI EAST TALUK, MADURAI DISTRICT.

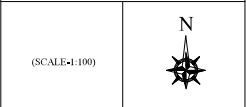

SCHEDULE OF OPENINGS (BLOCK-46)				
SL.NO	SYMBOL	DESCRIPTION	WIDTH	HEIGHT
1	D1	DOUBLE DOOR	1.50	2.10
2	D2	SINGLE DOOR	1.00	2.10
3	W1	WINDOW	3.00	1.50
4	W2	WINDOW	2.40	1.50
5	W3	WINDOW	1.50	1.50
6	RS	ROLLING SHUTTER	2.40	2.40

AREA DETAILS (BLOCK-46)			
Descriptions	Non FSI	FSI	Total Area
Area of the Ground Floor		217.00	217.00
Area of the First Floor		269.48	269.48
Area of the Head Room	22.57		22.57
Total Area	22.57	486.48	509.05

Note:-
FA-FIRE ALARM
FE-FIRE EXTINGUISHER

A. V. BALASUBRAMANIAN
Structural Engineer
23/557, Vennalambur Road,
Kannurpet Road, Near Kankarpet
MADURAI-625014.

A. V. BALASUBRAMANIAN
Consulting Architect & Interior Designer
Phone No: 9445141817
23/557, Vennalambur Road,
Kannurpet Road, Near Kankarpet
MADURAI-625014.

ARCHITECT


for AUROLAR TRUST

E. T. BABU S.E.
PLANNING DIRECTOR


APPLICANT

E. T. BABU S.E.
Registration No. RE 1467913 (Grade B)
No. 25, South Street, Near Anna Street
Tamilkudam, Madurai - 2.
Ph: 8220464631, 8220464632


ENGINEER

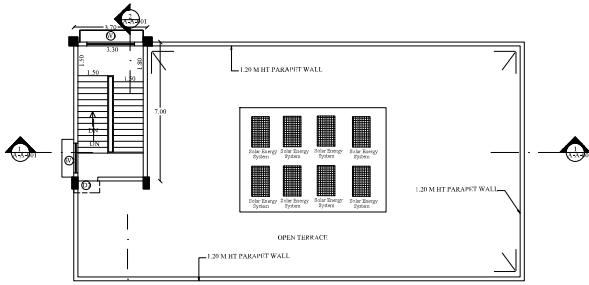


TERRACE PLAN
(BLOCK-47)

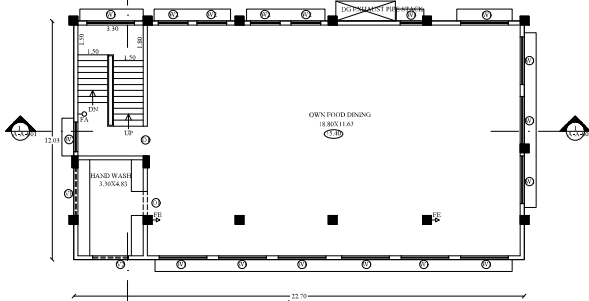


FIRST FLOOR PLAN
(BLOCK-47)

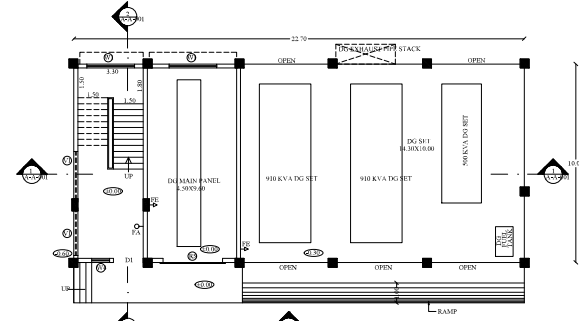


GROUND FLOOR PLAN
(BLOCK-47)

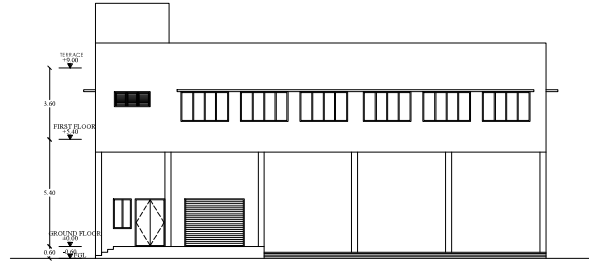

ELEVATION - A
(BLOCK-47)

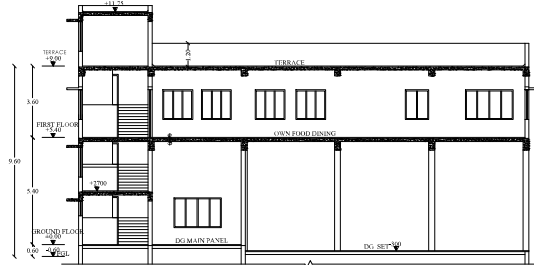

SECTION 1-1
(BLOCK-47)

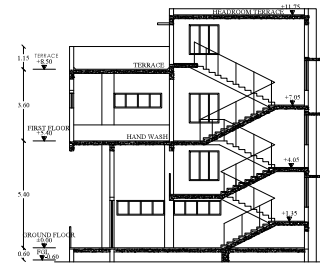

SECTION 2-2
(BLOCK-47)

PLAN SHOWING THE EXISTING BUILDING AND PROPOSED ADDITIONAL CONSTRUCTION OF INDUSTRIAL BUILDING (AURO LAB) IN S NO : 13/1, 13/2, 13/3, 14/1, 20/1, 21/1, 21/2, 21/3, 23/1A, 23/1B2, 23/2, 24/1A AND 24/1B IN VEERAPANJAN VILLAGE, THINDIYUR PANCHAYATH, MADURAI EAST PANCHAYATH UNION, MADURAI EAST TALUK, MADURAI DISTRICT.

(SCALE:1:100)



SCHEDULE OF OPENINGS (BLOCK-47)

SL.NO	SYMBOL	DESCRIPTION	WIDTH	HEIGHT
1	D1	DOUBLE DOOR	1.50	2.40
2	D2	SINGLE DOOR	1.00	2.10
3	W1	WINDOW	2.40	1.50
4	W2	WINDOW	1.50	1.50
4	W3	WINDOW	1.20	1.50
5	W4	WINDOW	0.90	1.50
6	V1	VENTILATOR	2.40	0.75
7	V2	VENTILATOR	1.80	1.50
8	RS	ROLLING SHUTTER	2.40	

AREA DETAILS (BLOCK-47)

Descriptions	Non FSI	FSI	Total Area
Area of the Ground Floor	227.00		227.00
Area of the First Floor		273.08	273.08
Area of the Head Room	25.90		25.90
Total Area	25.90	500.08	525.98

Note:

F+ FIRE ALARM
FE-FIRE EXTINGUISHER



STRUCTURAL ENGINEER



ARCHITECT




APPLICANT




ENGINEER


PLAN SHOWING THE EXISTING BUILDING AND PROPOSED ADDITIONAL CONSTRUCTION OF INDUSTRIAL BUILDING (AURO LAB) IN S.NO : 13/1, 13/2, 13/3, 14/1, 20/1, 21/1, 21/2, 21/3, 23/1A, 23/1B2, 23/2, 24/1A AND 24/1B IN VEERAPANJAN VILLAGE , THINDIYUR PANCHAYATH, MADURAI EAST PANCHAYATH UNION,MADURAI EAST TALUK, MADURAI DISTRICT.

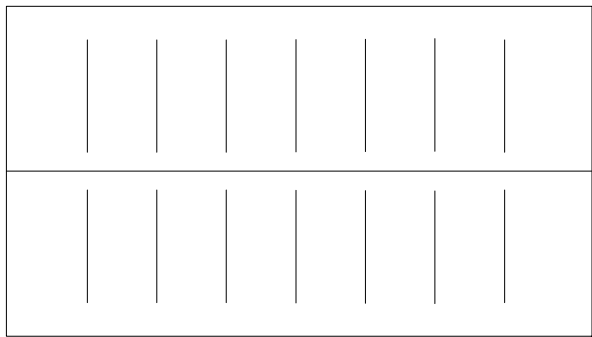


TERRACE FLOOR PLAN
(BLOCK-18)

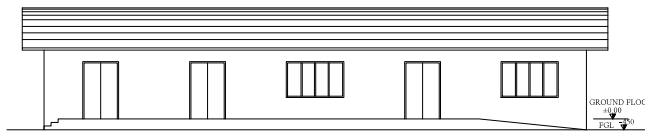


ELEVATION - A
(BLOCK-18)

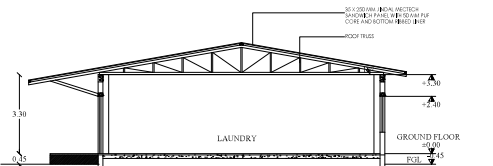

SECTION 1-1
(BLOCK-18)

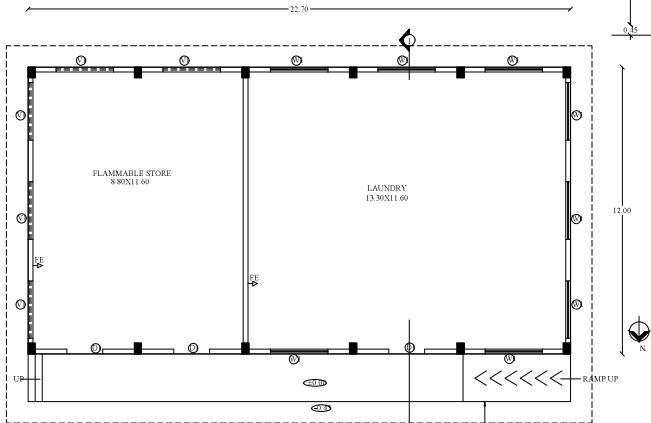


GROUND FLOOR PLAN
(BLOCK-18)

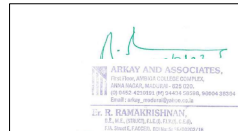

STRUCTURAL ENGINEER



ARCHITECT

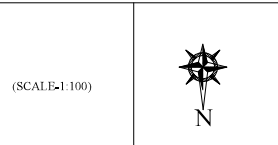

SCHEDULE OF OPENINGS - (BLOCK-18)				
SL.NO	SYMBOL	DESCRIPTION	WIDTH	HEIGHT
1.	D1	DOUBLE DOOR	1.50	2.40
2.	W1	WINDOW	2.40	1.50
3.	V1	VENTILATOR	2.40	0.75

AREA DETAILS (BLOCK-18)			
Descriptions	Non FSI	FSI	Total Area
Area of the Ground Floor		272.40	272.40
Total Area		272.40	272.40

Note -
FA-FIRE ALARM
FE-FIRE EXTINGUISHER

For AUROLAR TRUST
A. V. Srinivas
Managing Director

APPLICANT

Er. T. BABU, B.E.
PLAN CENTER
Registration No. RE 0162019 (Grade II)
No. 25, South Street, Near Anna Mess,
Tollukulam, Madurai - 2
Ph: 022044943 917945414

ENGINEER

PLAN SHOWING THE EXISTING BUILDING AND PROPOSED ADDITIONAL CONSTRUCTION OF INDUSTRIAL BUILDING (AURO LAB) IN S.NO : 13/1, 13/2, 13/3, 14/1, 20/1, 21/1, 21/2, 21/3, 23/1A, 23/1B2, 23/2, 24/1A AND 24/1B IN VEERAPANJAN VILLAGE, THINDIYUR PANCHAYATH, MADURAI EAST PANCHAYATH UNION,MADURAI EAST TALUK, MADURAI DISTRICT.

(SCALE=1:100)



SCHEDULE OF OPENINGS

SL.NO	SYMBOL	DESCRIPTION	WIDTH	HEIGHT
1	D1	DOUBLE DOOR	1.50	2.40
2	D2	SINGLE DOOR	1.00	2.10
3	W1	WINDOW	3.00	1.50
4	W2	WINDOW	1.50	1.50
5	RS	ROLLING SHUTTER	2.40	2.40

AREA DETAILS

Descriptions	Non FSI	FSI	Total Area
Area of the Ground Floor	393.25		393.25
Area of the First Floor		458.25	458.25
Area of the Head Room	27.60		27.60
Total Area	27.60	851.50	879.10

Note:-

- FA-FIRE ALARM
- FE-FIRE EXTINGUISHER

STRUCTURAL ENGINEER

A. V. BALAKRISHNAN, R. Anil,
Consulting Architect & Interior Designer
Regd. No. 24201/2007
2/197, International Trade
Kannamalai Road, Near Sengunur
MADRAS-625016.







ARCHITECT

For AUROLAR TRUST
A. S. Srinivasan
Managing Director






APPLICANT

Er. Y. BABU, B.E.
REGISTRATION NO. 46 (STRUCTURE)
NO.25, South Street, Near Arima Block
Tollstation, Bangalore, India
PH: 822084942 979061144

ENGINEER

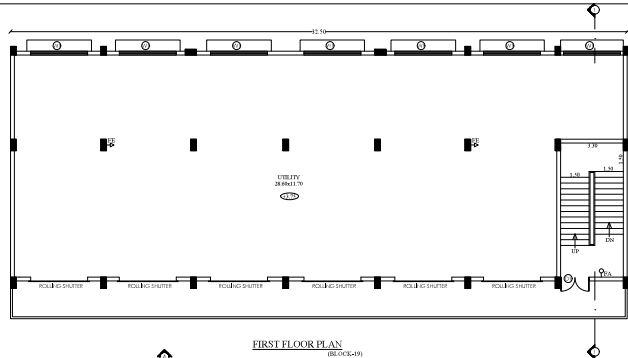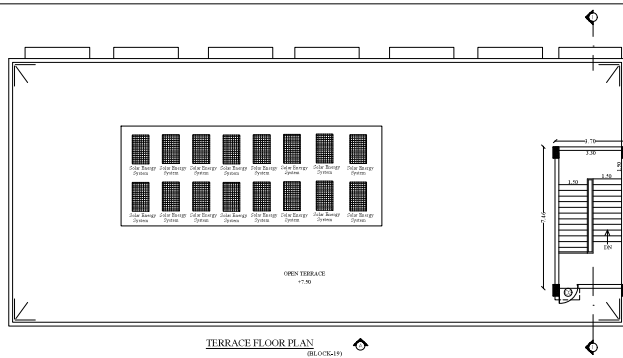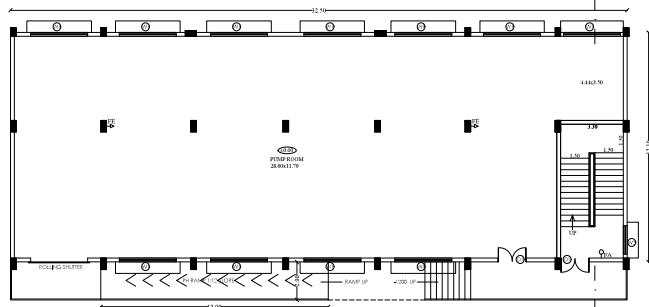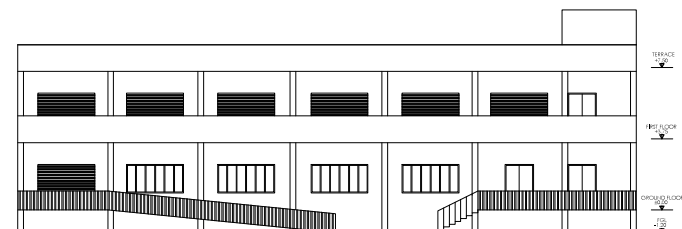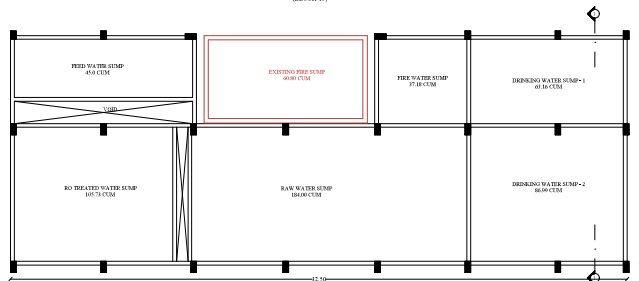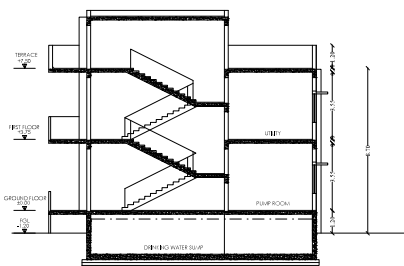FIRST FLOOR PLAN
(BLOCK-49)TERRACE FLOOR PLAN
(BLOCK-49)GROUND FLOOR PLAN
(BLOCK-49)ELEVATION A
(BLOCK-49)SUMP LAYOUT
(BLOCK-49)SECTION 1-1
(BLOCK-49)

SCALE 1:100

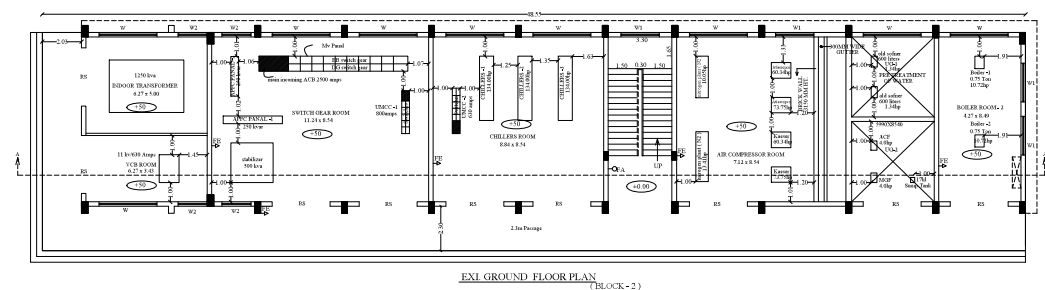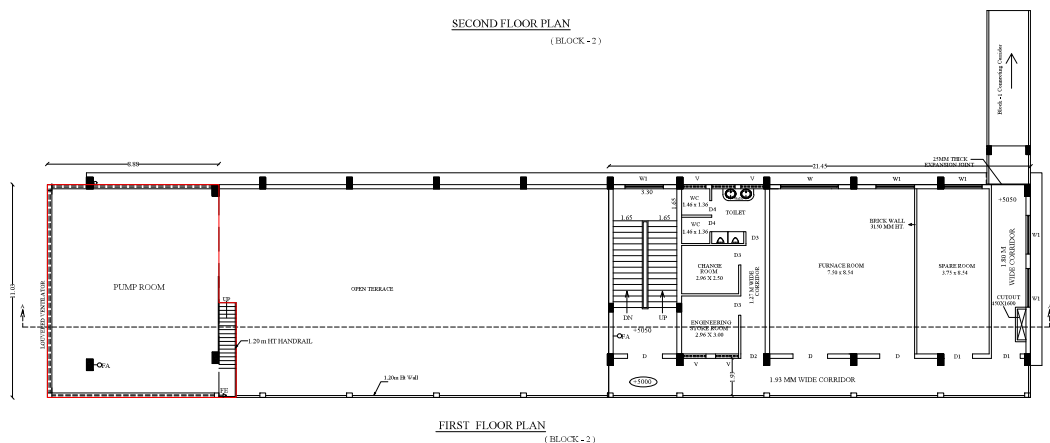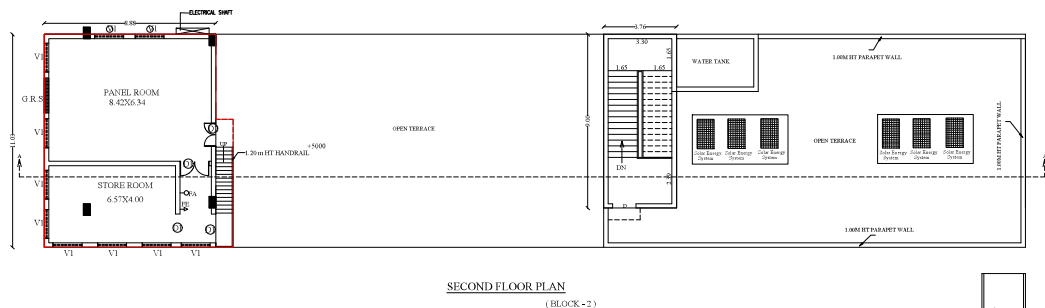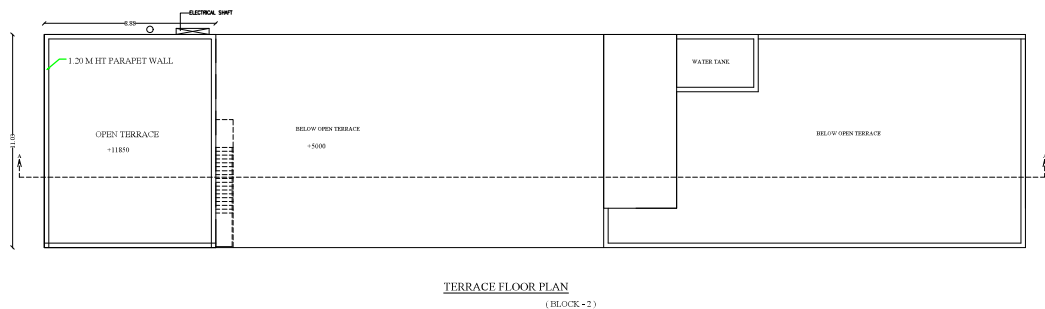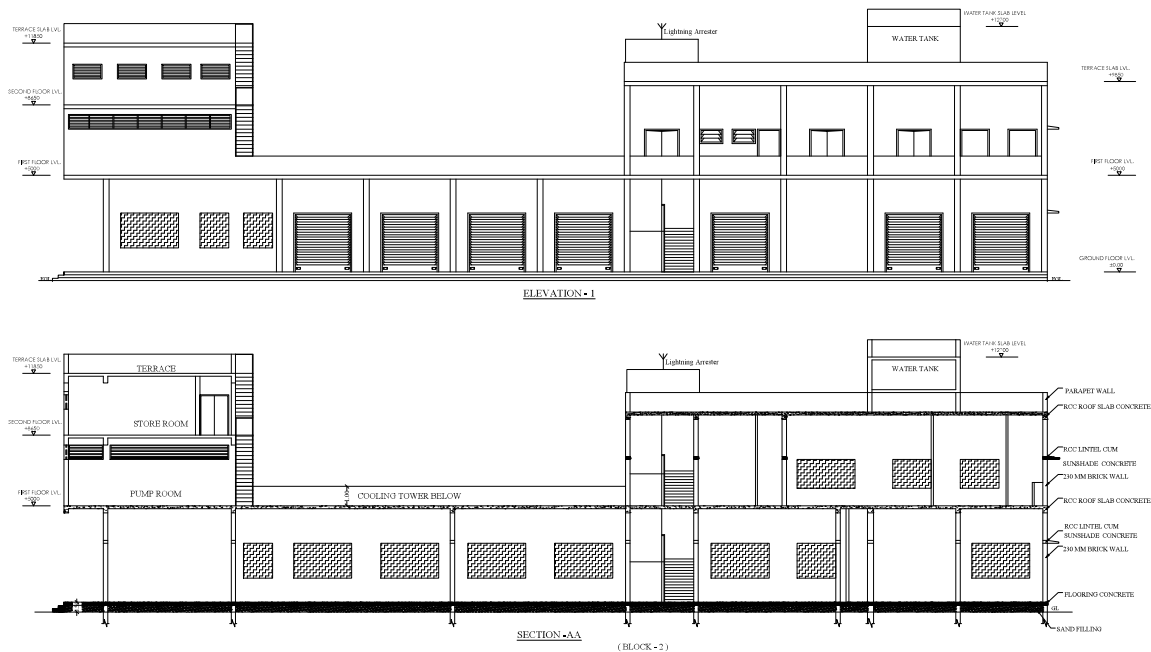

PLAN SHOWING THE EXISTING
BUILDING AND PROPOSED
ADDITIONAL CONSTRUCTION OF
INDUSTRIAL BUILDING
(AURO LAB) IN S.NO : 13/1, 13/2, 13/3,
14/1, 20/1, 21/1, 21/2, 21/3, 23/1A,
23/1B2, 23/2, 24/1A AND 24/1B IN
VEERAPANJAN VILLAGE ,
THINDIYUR PANCHAYATH,
MADURAI EAST PANCHAYATH
UNION,MADURAI EAST TALUK,
MADURAI DISTRICT.

(SCALE = 1 : 100)



RS	Rolling Shutter	3 00 x 3 05
D	Door	1 80 x 2 44
D1	Door	1 50 x 2 44
D2	Door	1 20 x 2 44
D3	Door	1 00 x 2 10
D4	Door	0 76 x 2 10
W	Window	3 00 x 1 80
W1	Window	2 00 x 1 80
W2	Window	1 50 x 1 80
V	Ventilator	1 20 x 0 76
V1	Ventilator	1 50 x 0 76
GRS	Grille rolling shutter	1 80 x 2 70

REFERENCE			
EXISTING BUILDING			
PROPOSED BUILDING			
EXISTING BUILDING AREA DETAILS			
Descriptions	Non FSI SQ.M	FSI SQ.M	Total Area SQ.M
Area of the Ground Floor (BLOCK - 2)		561.37	561.37
Area of the First Floor (BLOCK - 2)		240.78	240.78
Area of the Hard Floor (BLOCK - 2)	33.84		33.84
Total Floor Area	33.84	802.15	835.99
PROPOSED BUILDING AREA DETAILS			
Descriptions	Non FSI SQ.M	FSI SQ.M	Total Area SQ.M
Area of the First Floor (BLOCK - 2)		102.37	102.37
Area of the Second Floor (BLOCK - 2)		103.91	103.91
Total Floor Area		206.28	206.28

MACHINERY DETAILS			
NO	MACHINE NAME	NOS	HP
1	Indoor Transformer	1x1	400
2	Vacuum Circuit Breaker	4x 1.5	6.00
3	Auto Mdlie Power Factor Panel-1	1x2	2.00
4	Auto Mdlie Power Factor Panel-2	2x3.5	7.00
5	MF-Panel	1x1.5	1.50
6	Utility Motor Control Circuit-1	1 x 5	5.00
7	Utility Motor Control Circuit-2	3 x 15	45.00
8	Stabilizer	1 x 4	4.00
9	Chillers	3 x 154	402.00
10	Nitrogen plant (N2)-1	1 x 14	14.00
11	Nitrogen plant (N2)-2	1 x 11	11.00
12	Kaester-1	1 x 61	61.00
13	Kaester-2	1 x 73	73.00
14	Atlascopco - 1	1 x 73	73.00
15	Atlascopco - 2	1 x 61	61.00
16	Oil Softer	2 x 1.34	2.68
17	Multi Grade Filter	1 x 4	4.00
18	Actudear Carbon Filler	1 x 4	4.00
19	Boiler	2 x 11	22.00
Total HP			802.18

STRUCTURAL ENGINEER


ARCHITECT

APPLICANT



ENGINEER

Architectural floor plan of the first floor of a building. The plan shows a large central rectangular area divided into four quadrants by a horizontal and vertical dashed line. The top-right quadrant is labeled "AIR CONDITIONED STORAGE 20.35 x 36.35 (Mechanical Ventilation Provided)". The bottom-right quadrant is labeled "STORAGE AREA 1000 SQ. FT.". The bottom-left quadrant is labeled "STORAGE AREA 1000 SQ. FT.". The top-left quadrant is labeled "STORAGE AREA 1000 SQ. FT.". The plan includes various rooms, corridors, and structural elements. A large "X" is drawn across the central area. The plan is titled "FIRST FLOOR PLAN" at the bottom center.


PLAN SHOWING THE EXISTING BUILDING AND PROPOSED ADDITIONAL CONSTRUCTION OF INDUSTRIAL BUILDING (AURO LAB) IN S.NO : 13/1, 13/2, 13/3, 14/1, 20/1, 21/1, 21/2, 21/3, 23/1A, 23/1B2, 23/2, 24/1A AND 24/1B IN VEERAPANJAN VILLAGE, THINDIYUR PANCHAYATH, MADURAI EAST PANCHAYATH UNION, MADURAI EAST TALUK, MADURAI DISTRICT.

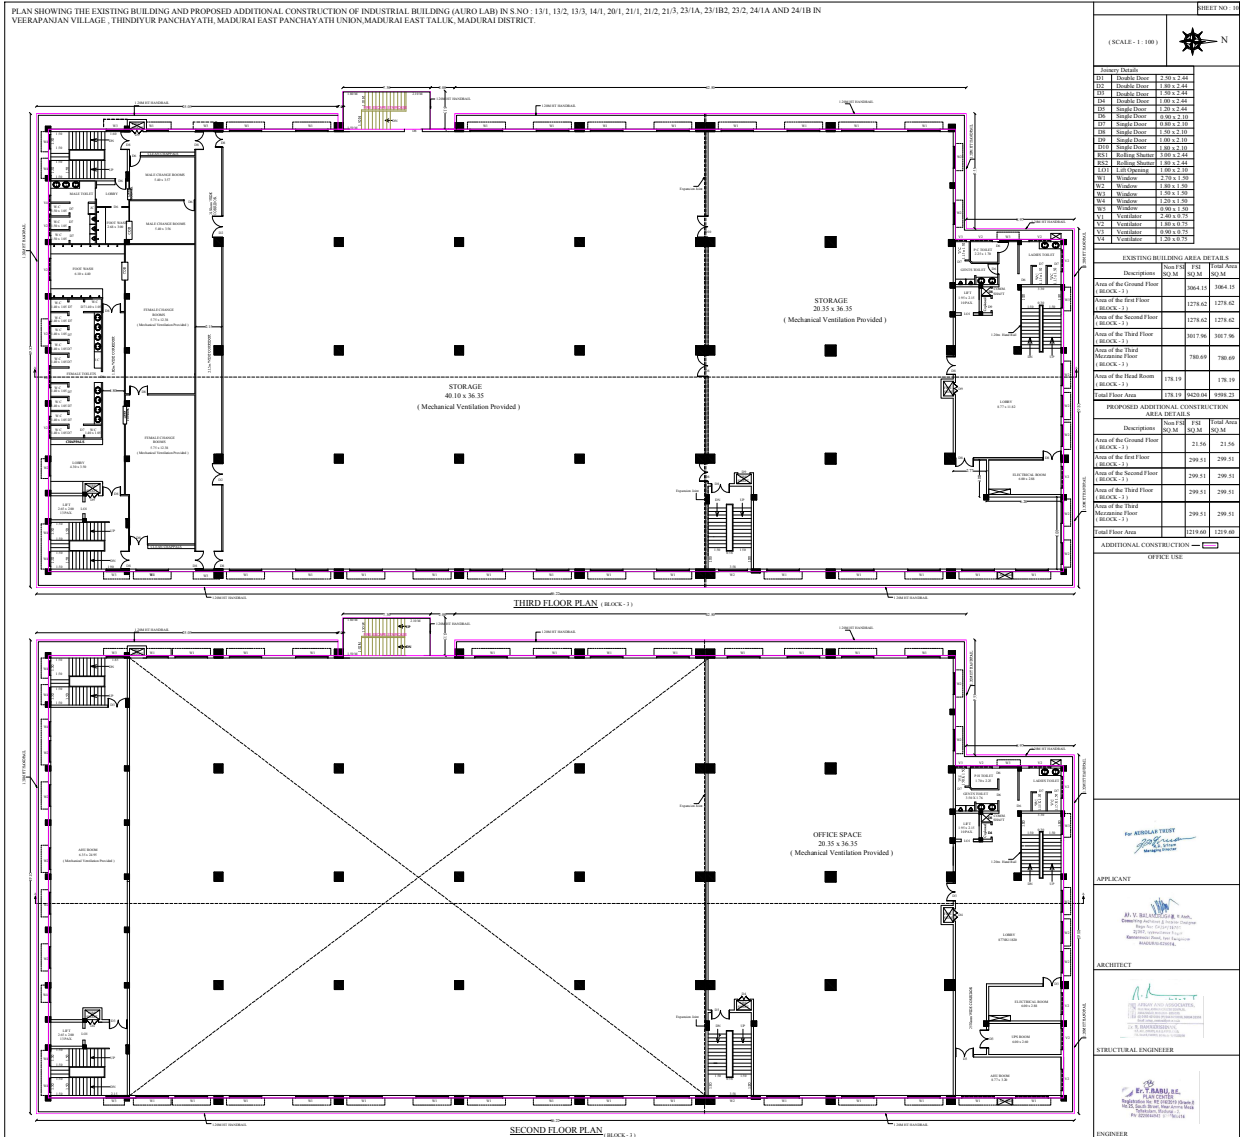

PLAN SHOWING THE EXISTING BUILDING AND PROPOSED ADDITIONAL CONSTRUCTION OF INDUSTRIAL BUILDING (AURO LAD) IN S NO - 13/1, 13/2, 13/3, 14/1, 20/1, 21/1, 21/2, 21/3, 23/1A, 23/1B2, 23/2, 24/1A AND 24/1B IN VEERAPANJAN VILLAGE, THINDIYUR PANCHAYATH, MADURAI EAST PANCHAYATH UNION, MADURAI EAST TALUK, MADURAI DISTRICT.

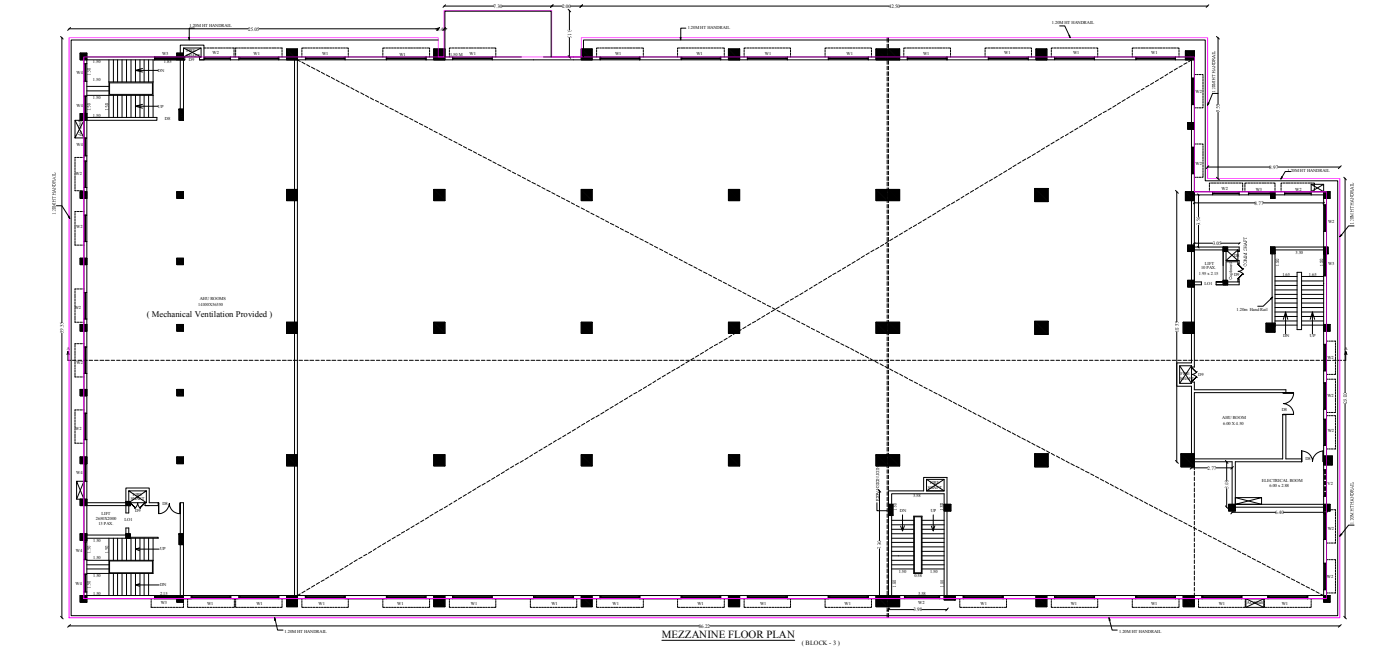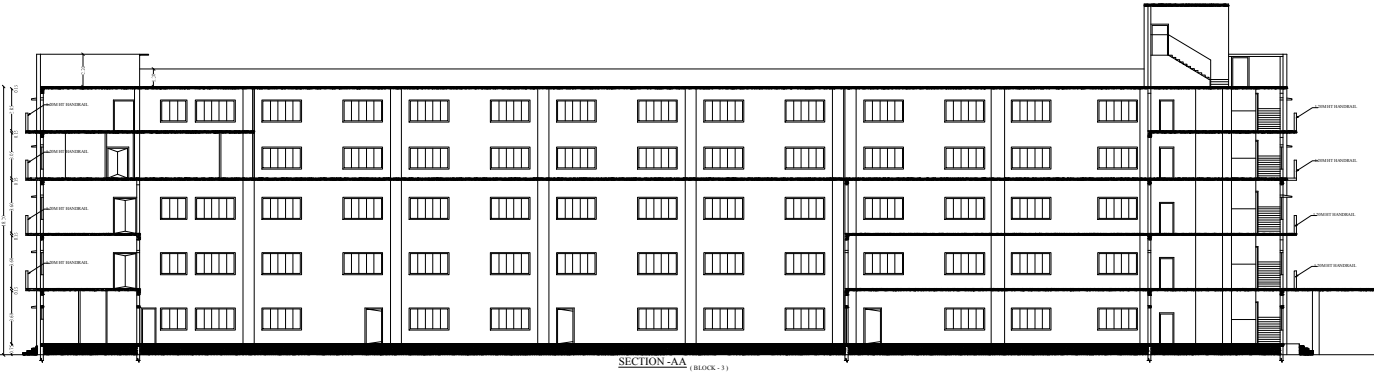



SHEET NO: 11		
(SCALE - 1 : 100)		
Joinery Details		
D1	Double Door	2.50 x 2.44
D2	Double Door	1.80 x 2.44
D3	Double Door	1.50 x 2.44
D4	Double Door	1.00 x 2.44
D5	Single Door	1.20 x 2.44
D6	Single Door	0.90 x 2.10
D7	Single Door	0.90 x 2.10
D8	Single Door	1.50 x 2.10
D9	Single Door	1.00 x 2.10
D10	Single Door	1.80 x 2.10
RS1	Rolling Shutter	3.00 x 2.44
RS2	Rolling Shutter	1.80 x 2.44
LO1	Lift Opening	3.00 x 2.10
W1	Window	1.75 x 1.50
W2	Window	1.80 x 1.50
W3	Window	1.20 x 1.50
W4	Window	1.20 x 1.50
W5	Window	0.90 x 1.50
V1	Ventilator	2.40 x 0.75
V2	Ventilator	1.80 x 0.75
V3	Ventilator	0.90 x 0.75
V4	Ventilator	1.20 x 0.75
EXISTING BUILDING AREA DETAILS		
Descriptions	New FSI	FSI
Area of the Ground Floor (BLOCK - 3)	3064.15	3064.15
Area of the First Floor (BLOCK - 3)	1278.62	1278.62
Area of the Second Floor (BLOCK - 3)	1278.62	1278.62
Area of the Third Floor (BLOCK - 3)	3017.96	3017.96
Area of the Third Mezzanine Floor (BLOCK - 3)	780.69	780.69
Area of the Mezzanine Floor (BLOCK - 3)	178.19	178.19
Total Floor Area	178.19	9420.04
PROPOSED ADDITIONAL CONSTRUCTION AREA DETAILS		
Descriptions	New FSI	FSI
Area of the Ground Floor (BLOCK - 3)	21.56	21.56
Area of the First Floor (BLOCK - 3)	299.51	299.51
Area of the Second Floor (BLOCK - 3)	299.51	299.51
Area of the Third Floor (BLOCK - 3)	299.51	299.51
Area of the Third Mezzanine Floor (BLOCK - 3)	299.51	299.51
Area of the Mezzanine Floor (BLOCK - 3)	299.51	299.51
Total Floor Area	1218.40	1218.40
ADDITIONAL CONSTRUCTION		
OFFICE USE		
APPLICANT		
ARCHITECT		
STRUCTURAL ENGINEER		
ENGINEER		

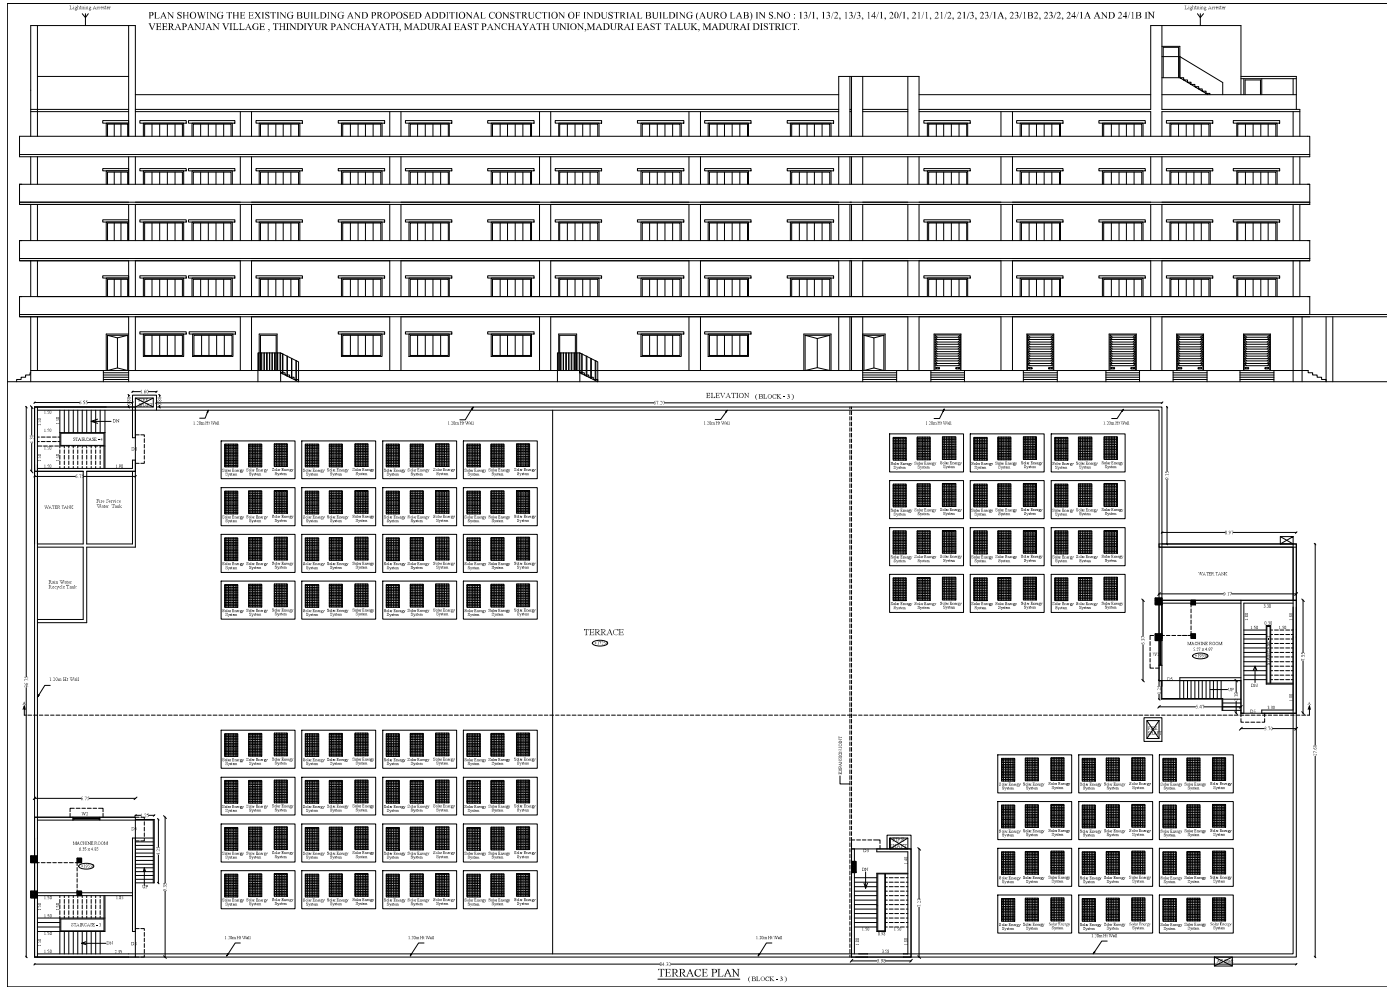

SHEET NO. 12		
(SCALE = 1 : 100)		N
EXISTING BUILDING AREA DETAILS		
Description	SQ. M	Total Area
Area of the Ground Floor (BLOCK - 3)	3064.15	3064.15
Area of the first Floor (BLOCK - 3)	1278.62	1278.62
Area of the Second Floor (BLOCK - 3)	1278.62	1278.62
Area of the Third Floor (BLOCK - 3)	3017.96	3017.96
Area of the fourth Floor (BLOCK - 3)	780.69	780.69
Area of the fifth Floor (BLOCK - 3)	178.19	178.19
Total Floor Area	1278.62	3017.96
PROPOSED ADDITIONAL CONSTRUCTION AREA DETAILS		
Description	SQ. M	Total Area
Area of the Ground Floor (BLOCK - 3)	21.56	21.56
Area of the first Floor (BLOCK - 3)	299.51	299.51
Area of the Second Floor (BLOCK - 3)	299.51	299.51
Area of the Third Floor (BLOCK - 3)	299.51	299.51
Area of the fourth Floor (BLOCK - 3)	299.51	299.51
Area of the fifth Floor (BLOCK - 3)	299.51	299.51
Total Floor Area	1278.62	3017.96
APPLICANT		
A. V. BALASUBRAMANIAM & SONS		
ARCHITECT		
STRUCTURAL ENGINEER		
ENGINEER		



SITE PLAN SHOWING THE EXISTING BUILDING AND PROPOSED ADDITIONAL CONSTRUCTION OF (AURO LAB) INDUSTRIAL BUILDING (ORANGE CATEGORY) IN S.NO : 13/1, 13/2, 13/3, 14/1, 20/1, 21/1, 21/2, 21/3, 23/1A, 23/1B2, 23/2, 24/1A AND 24/1B IN VEERAPANJAN VILLAGE THINDIYUR PANCHAYATH,MADURAI EAST PANCHAYATH UNION,MADURAI EAST TALUK, MADURAI DISTRICT.

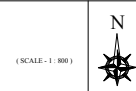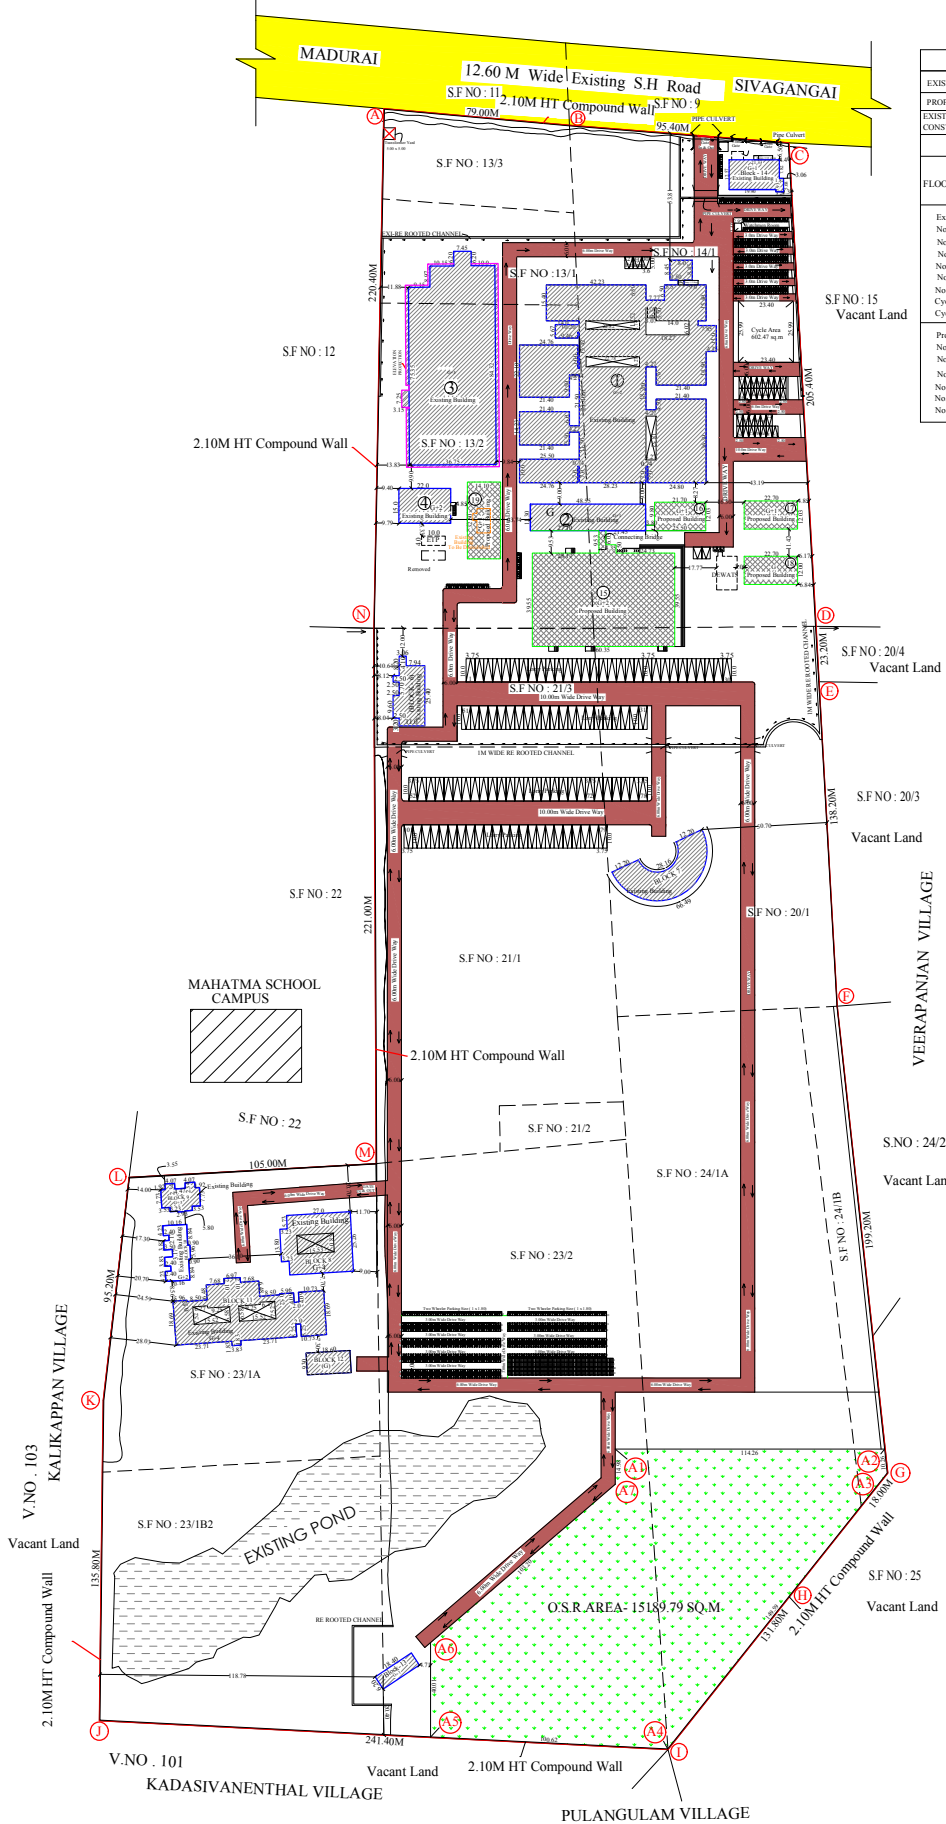

EXISTING AND PROPOSED BUILDING AREA DETAIL :			
Descriptions	Non FSI SQ.M	FSI SQ.M	Total Area SQ.M
EXISTING BUILDING AREA	584.53	34740.78	35325.31
PROPOSED BUILDING AREA	155.05	9717.22	9872.27
EXISTING ADDITIONAL CONSTRUCTION AREA	1219.60	1219.60	
TOTAL AREA	739.58	45677.60	46417.18

FLOOR SPACE INDEX = $\frac{45677.60}{151850.00} = 0.300 > 1.50$

EXISTING BUILDING PARKING DETAILS			
No. of Lorry Parking Required	-	60 Nos	
No. of Lorry Parking Provided	-	78 Nos	
No. of Car Parking Required	-	13 Nos	
No. of Car Parking Provided	-	32 Nos	
No. of Two wheeler Parking Required	-	632 Nos	
No. of Two wheeler Parking Provided	-	631 Nos	
Cycle Space (Area) Required	-	606.00 sq.m	
Cycle Space (Area) Provided	-	608.20 sq.m	

PROPOSED BUILDING PARKING DETAILS			
No. of Lorry Parking Required	-	22 Nos	
No. of Lorry Parking Provided	-	23 Nos	
No. of Two wheeler Parking Required	-	219 Nos	
No. of Two wheeler Parking Provided	-	287 Nos	
No. of Cycle Parking Required	-	219 Nos	
No. of Cycle Parking Provided	-	320 Nos	

S.F. NO.	AREA (Sq.m)	AREA (Sq.m)
(As per map)	(As per Documents)	
S.F. NO - 13/1	1450.00	1450.00
S.F. NO - 13/2	12250.00	12250.00
S.F. NO - 13/3	2950.00	2950.00
S.F. NO - 14/1	19750.00	19750.00
S.F. NO - 20/1	13550.00	13550.00
S.F. NO - 21/1	16200.00	16200.00
S.F. NO - 21/2	950.00	950.00
S.F. NO - 21/3	4600.00	4600.00
S.F. NO - 23/1A	11750.00	11750.00
S.F. NO - 23/1B2	11050.00	11050.00
S.F. NO - 23/2	26300.00	26300.00
S.F. NO - 24/1A	21200.00	21200.00
S.F. NO - 24/1B	1050.00	1050.00
Total	151850.00	154850.00

REFERENCE	
SITE BOUNDARY	---
EXISTING ROAD	---
EXISTING BUILDING	---
PROPOSED BUILDING	---
EXISTING ADDITIONAL CONSTRUCTION	---
DRIVE WAY	---
O.S.R(PARK)	---
DEMOLISHED	---

Block No	Block Name
1	Main Building
2	Utility Block
3	Proposed Warehouse
4	Antiseptic Block
5	ETP Plant (To be Demolished)
6	Dining Block
7	Memorial Hall
8	Hostel Building
9	Staff Quarters - 1
10	Staff Quarters - 2
11	Proposed Hostel Building
12	Parents Waiting Shed
13	Guest House
14	Bank
15	New Eye Drop Facility
16	Utility
17	DG Block
18	Laundry Block
19	Pump Room

No Of Labor	-
Male Staff	- 326
Female Staff	- 277
Total Staff	- 603
O.S.R Area Required	- 14885.00 sq.m
O.S.R Area Provided	- 15189.79 sq.m
TOTAL HP	= 1428.68 HP

NOTE:- EXISTING BUILDING ALREADY APPROVED BY DTCP

EXISTING BUILDING AREA DETAIL :			
SL.NO/BLOCK NAME	Descriptions	Non FSI SQ.M	FSI SQ.M
1. (BLOCK - 1)	Area of the Ground Floor	5345.16	5345.16
	Area of the first Floor	5193.58	5193.58
	Area of the Second Floor	1906.67	1906.67
2. (BLOCK - 2)	Area of the Ground Floor	552.01	552.01
	Area of the first Floor	246.68	246.68
	Area of the Head Room	33.84	33.84
3. (BLOCK - 3)	Area of the Ground Floor	3064.15	3064.15
	Area of the first Floor	1278.62	1278.62
	Area of the Second Floor	1278.62	1278.62
4. (BLOCK - 4)	Area of the Ground Floor	3017.96	3017.96
	Area of the Third Floor	780.69	780.69
	Area of the Head Room	178.19	178.19
5. (BLOCK - 5)	Area of the Ground Floor	332.36	332.36
	Area of the first Floor	327.80	327.80
	Area of the Second Floor	327.80	327.80
6. (BLOCK - 6)	Area of the Ground Floor	64.16	64.16
	Area of the first Floor	322.95	322.95
	Area of the Head Room	576.88	576.88
7. (BLOCK - 7)	Area of the Ground Floor	11.67	11.67
	Area of the first Floor	602.31	602.31
	Area of the Second Floor	602.31	602.31
8. (BLOCK - 8)	Area of the Ground Floor	602.31	602.31
	Area of the first Floor	602.31	602.31
	Area of the Second Floor	602.31	602.31
9. (BLOCK - 9)	Area of the Ground Floor	163.99	163.99
	Area of the first Floor	163.99	163.99
	Area of the Second Floor	163.99	163.99
10. (BLOCK - 10)	Area of the Ground Floor	227.51	227.51
	Area of the first Floor	227.51	227.51
	Area of the Head Room	38.33	38.33
11. (BLOCK - 11)	Area of the Ground Floor	1323.00	1323.00
	Area of the first Floor	981.10	981.10
	Area of the Second Floor	873.09	873.09
12. (BLOCK - 12)	Area of the Ground Floor	873.09	873.09
	Area of the first Floor	873.09	873.09
	Area of the Head Room	76.12	76.12
13. (BLOCK - 13)	Area of the Ground Floor	172.98	172.98
	Area of the first Floor	72.38	72.38
	Area of the Second Floor	114.08	114.08
14. (BLOCK - 14)	Area of the Ground Floor	279.79	279.79
	Area of the first Floor	279.79	279.79
	TOTAL AREA	584.53	34804.94
15. (BLOCK - 15)	Area of the Ground Floor	102.37	102.37
	Area of the first Floor	103.91	103.91
	Area of the Second Floor	2555.81	2555.81
16. (BLOCK - 16)	Area of the Ground Floor	2431.68	2431.68
	Area of the first Floor	2412.99	2412.99
	Area of the Head Room	78.98	78.98
17. (BLOCK - 17)	Area of the Ground Floor	217.00	217.00
	Area of the first Floor	269.48	269.48
	Area of the Head Room	22.57	22.57
18. (BLOCK - 18)	Area of the Ground Floor	227.00	227.00
	Area of the first Floor	273.08	273.08
	Area of the Head Room	25.90	25.90
19. (BLOCK - 19)	Area of the Ground Floor	272.40	272.40
	Area of the first Floor	393.25	393.25
	Area of the Head Room	458.25	458.25
TOTAL AREA	TOTAL AREA	155.05	9717.22

EXISTING ADDITIONAL CONSTRUCTION AREA DETAIL :			
SL.NO/BLOCK NAME	Descriptions	Non FSI SQ.M	FSI SQ.M
1. (BLOCK - 2)	Area of the Ground Floor	21.56	21.56
	Area of the first Floor	299.51	299.51
	Area of the Second Floor	299.51	299.51
2. (BLOCK - 3)	Area of the Ground Floor	299.51	299.51
	Area of the first Floor	299.51	299.51
	Area of the Third Floor	299.51	299.51
TOTAL AREA	TOTAL AREA	1219.60	1219.60

Signature valid