
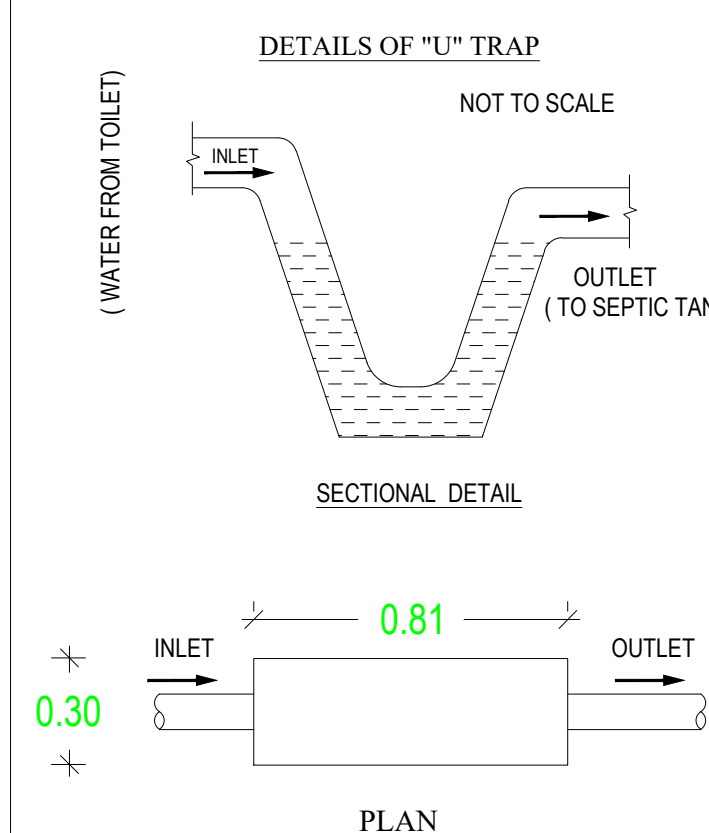
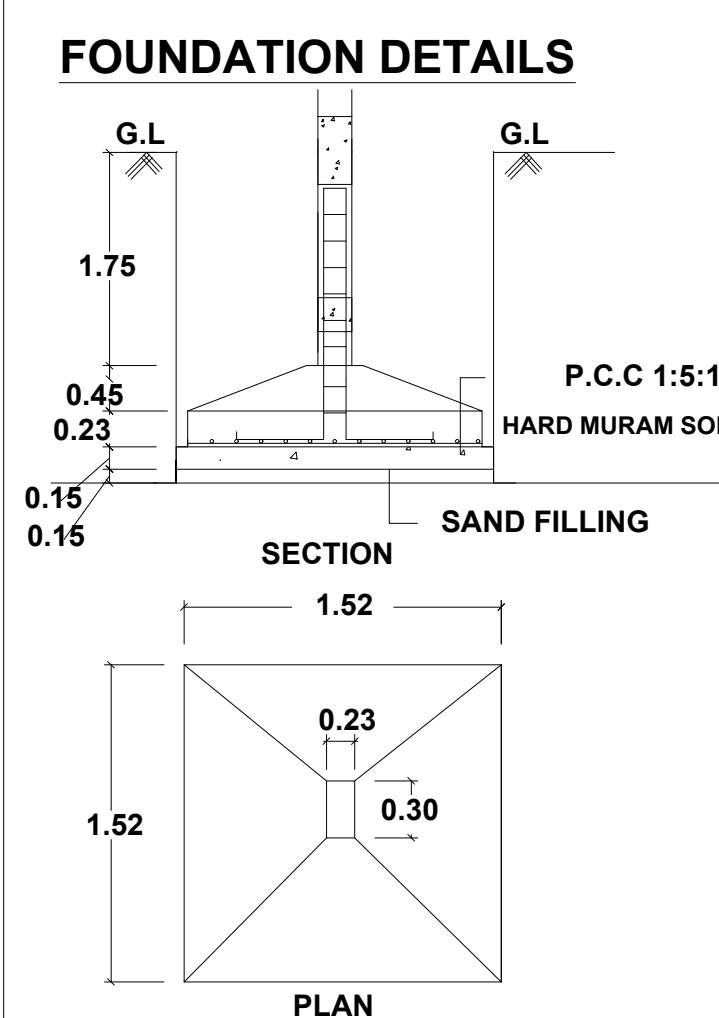
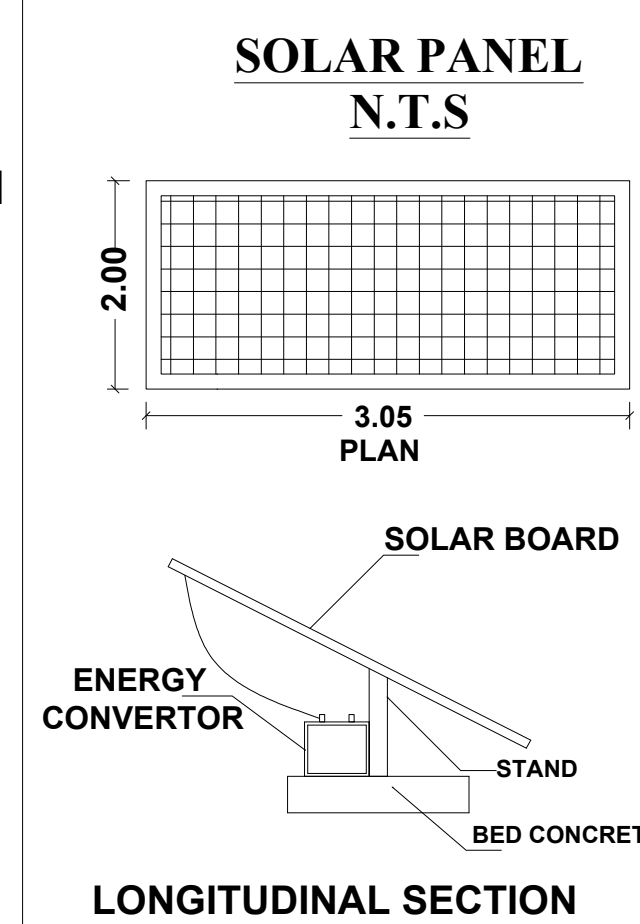
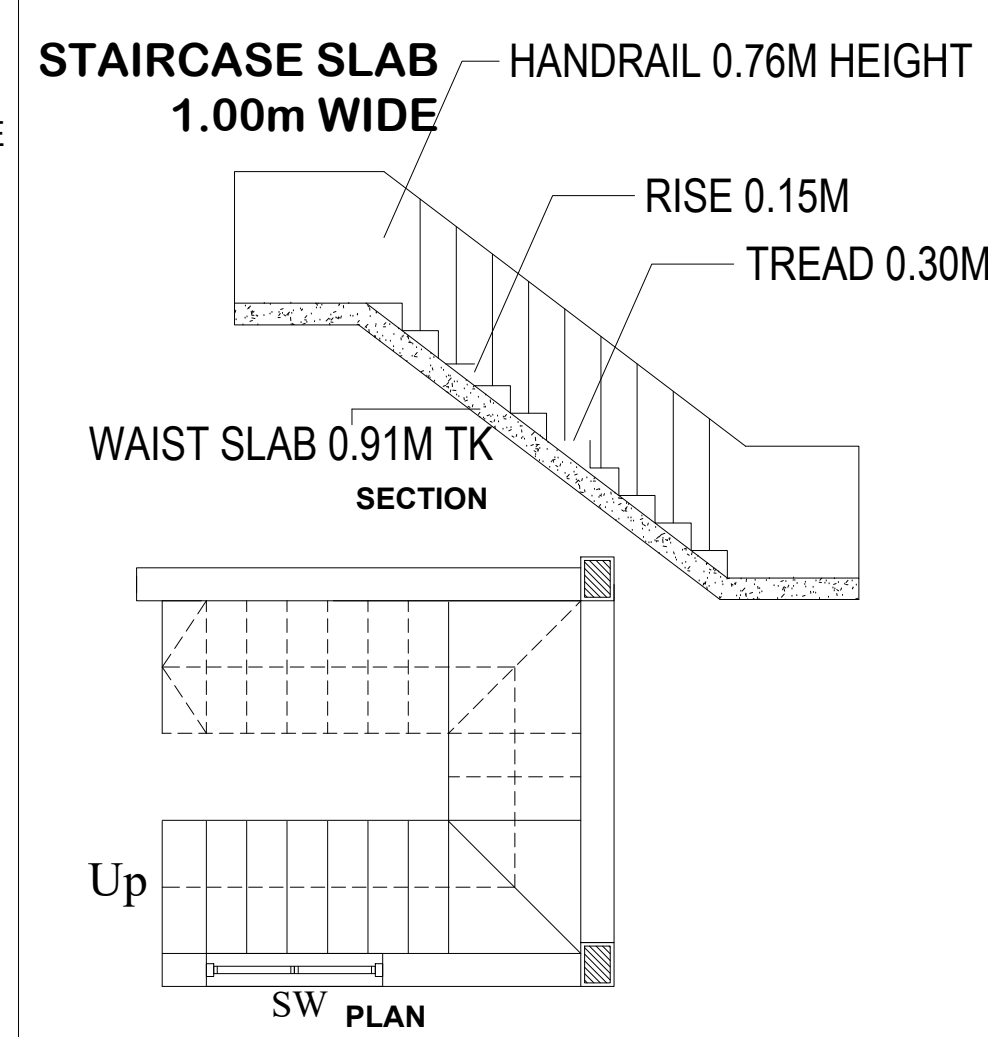
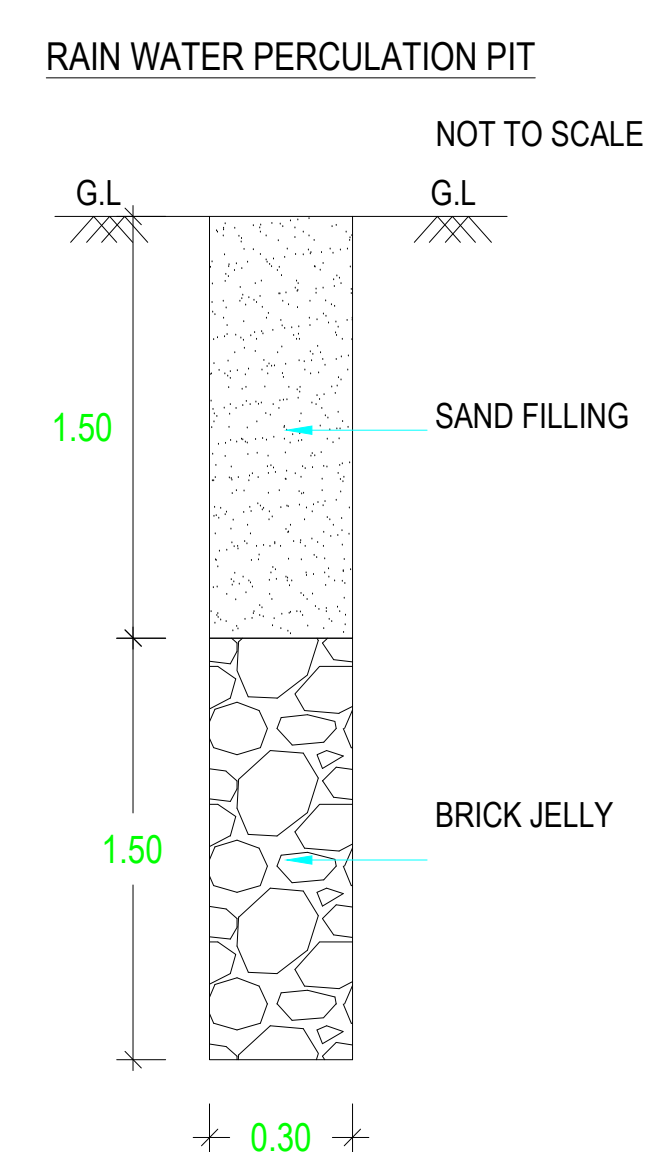
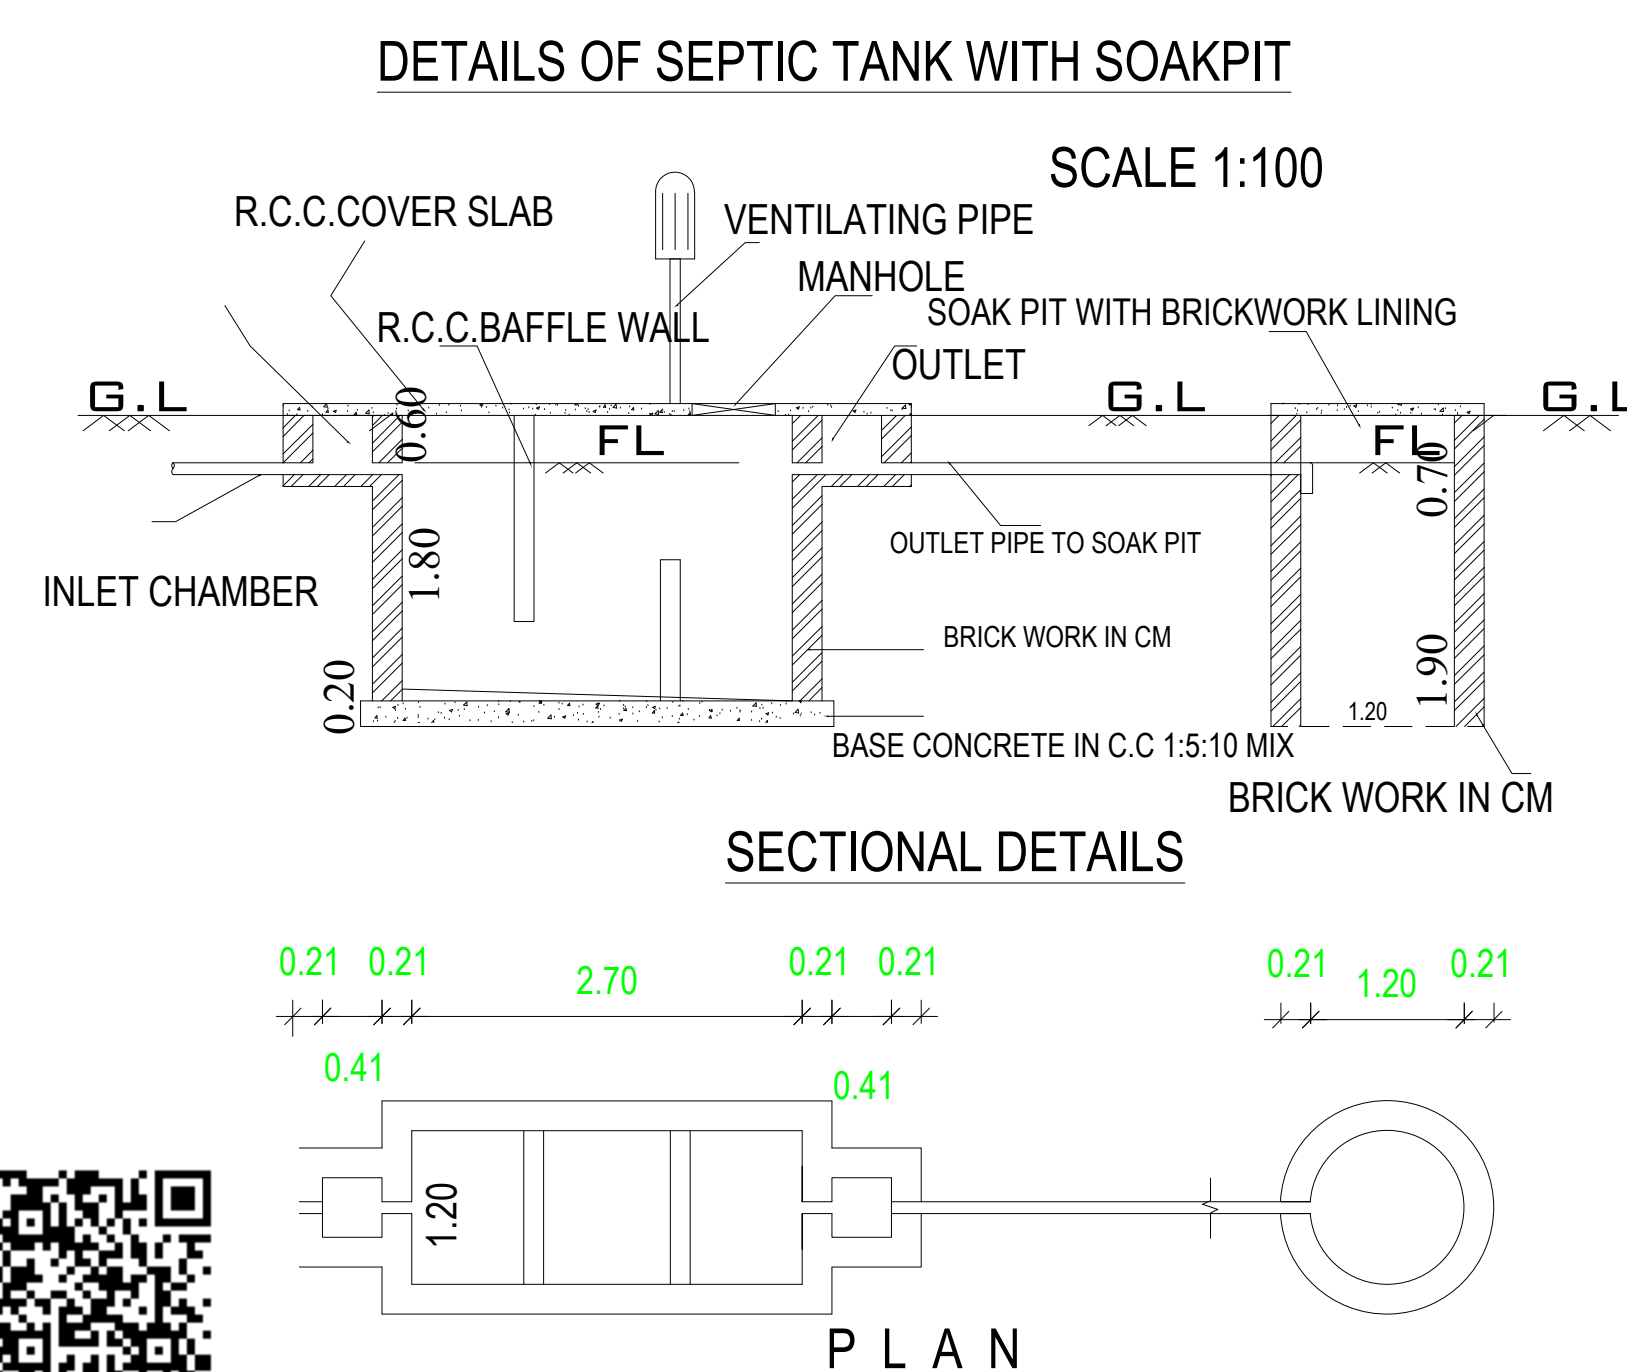
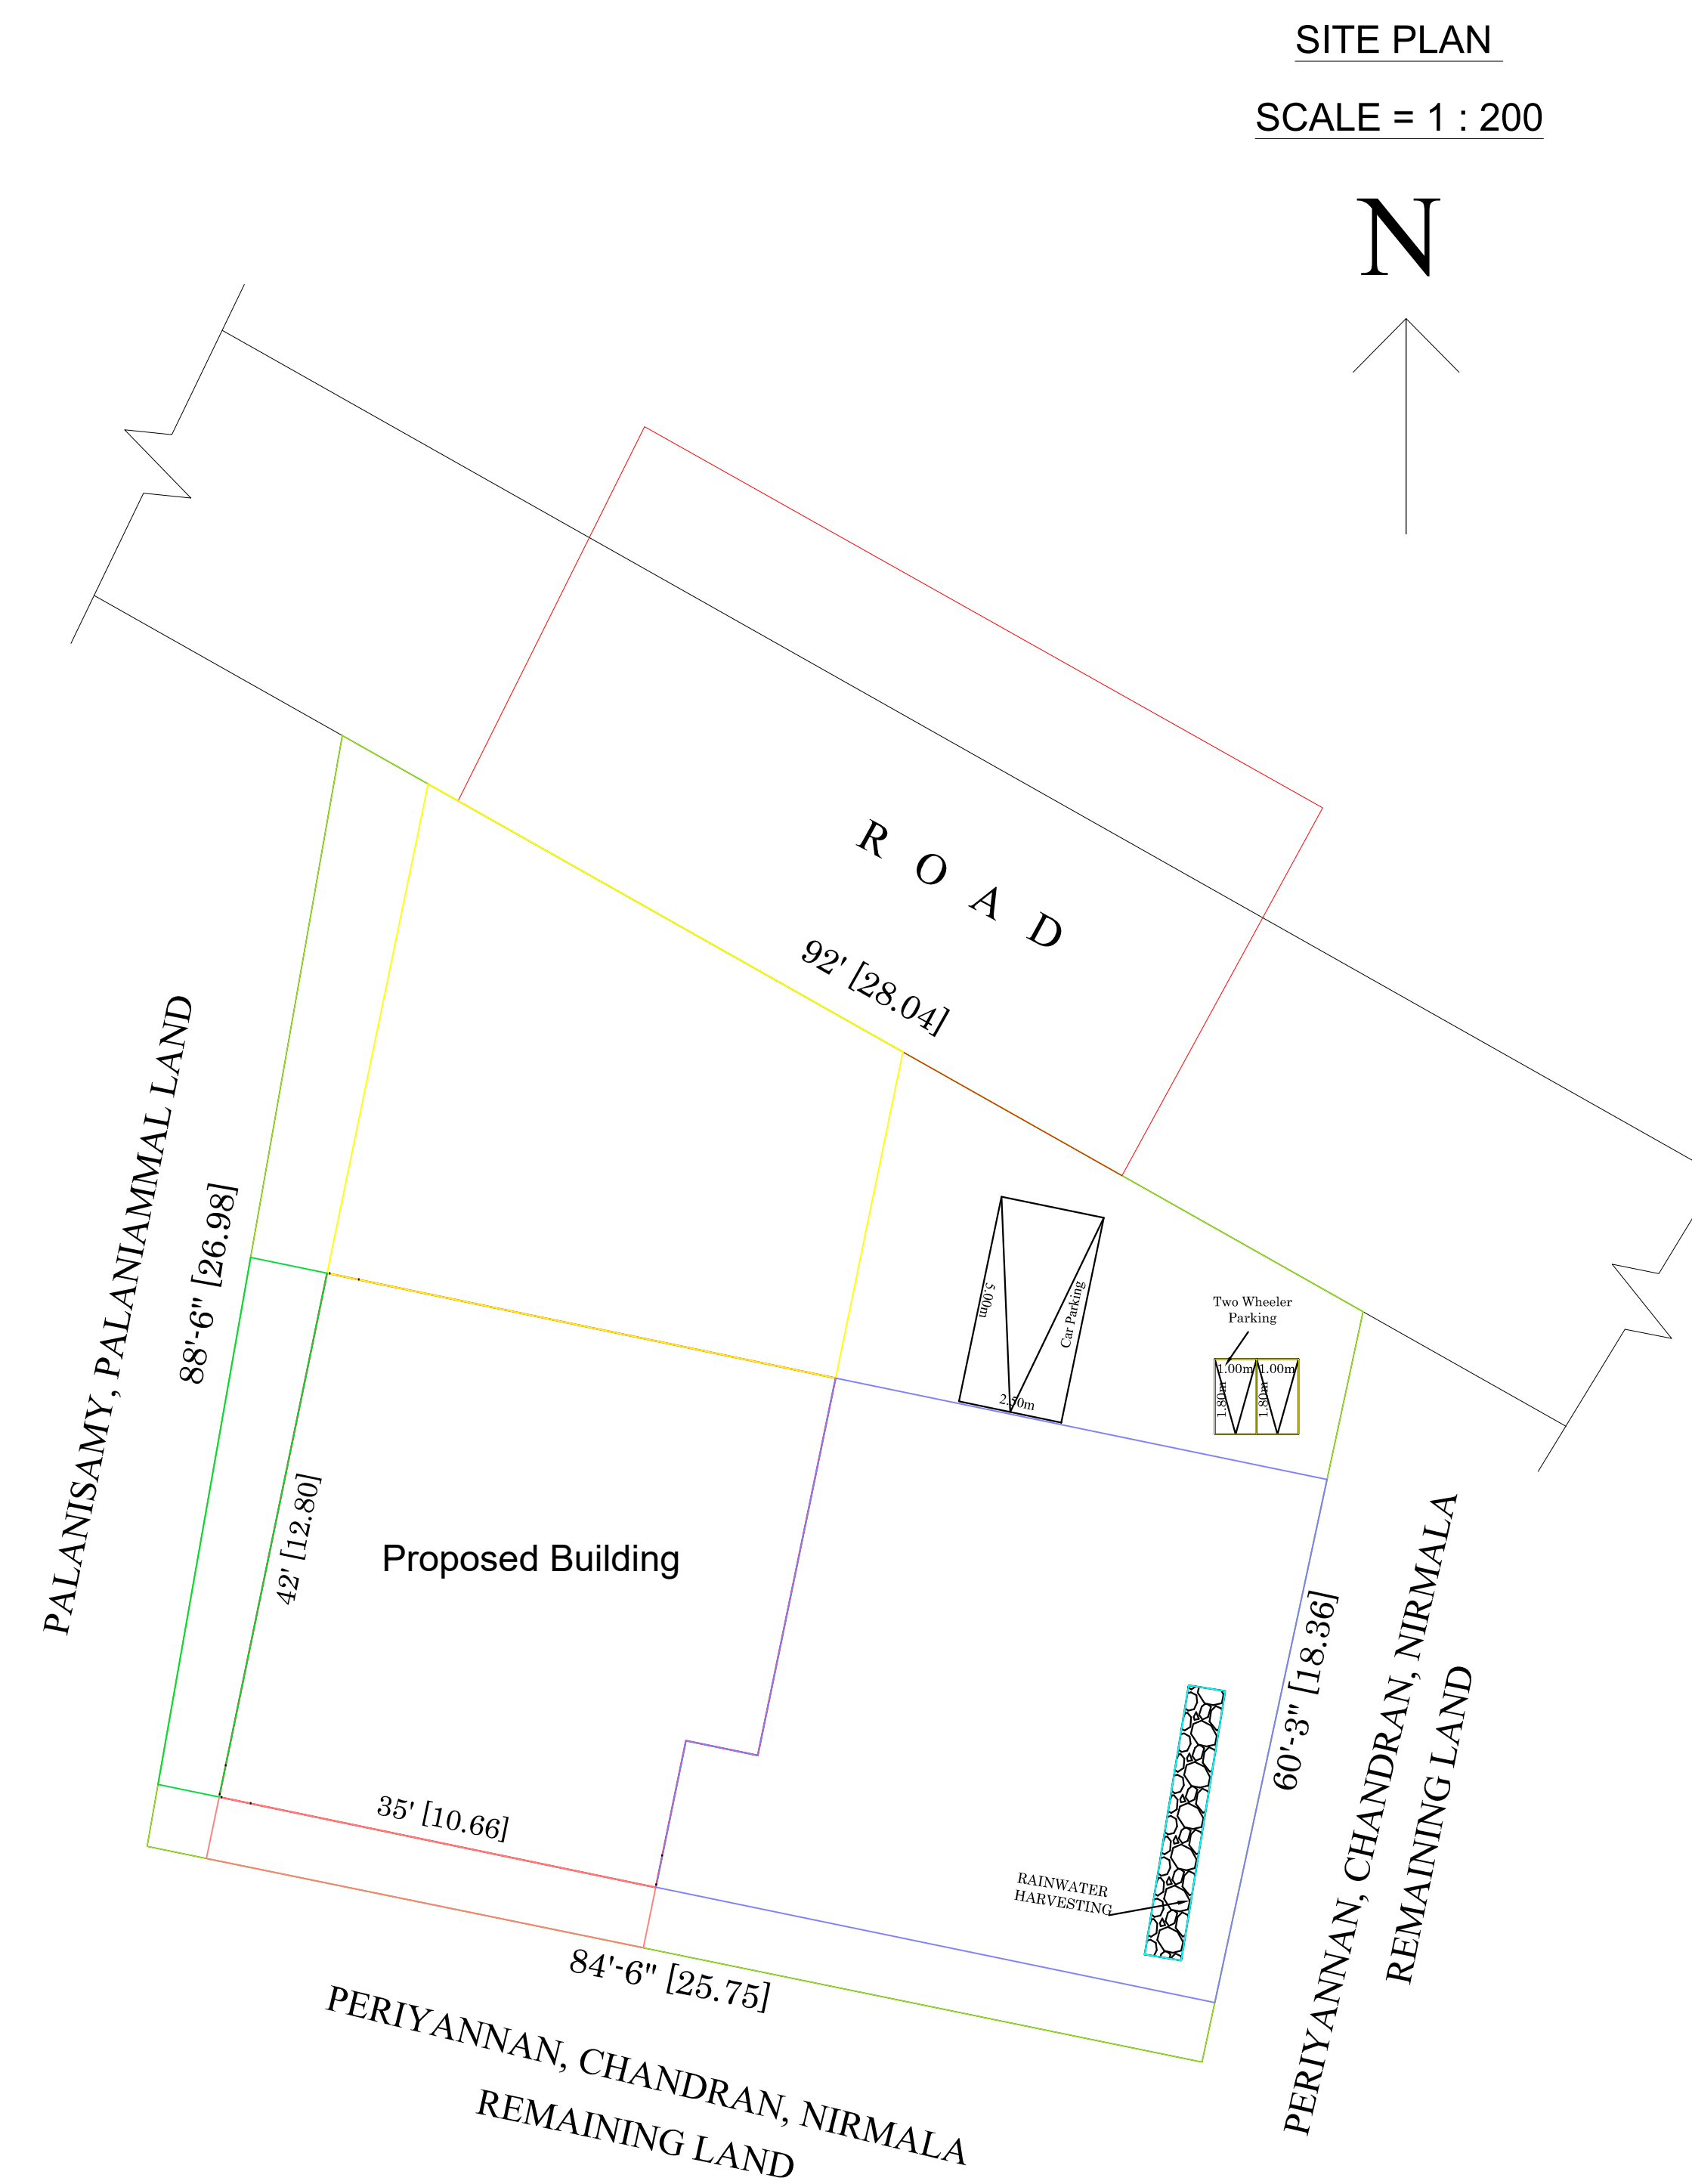
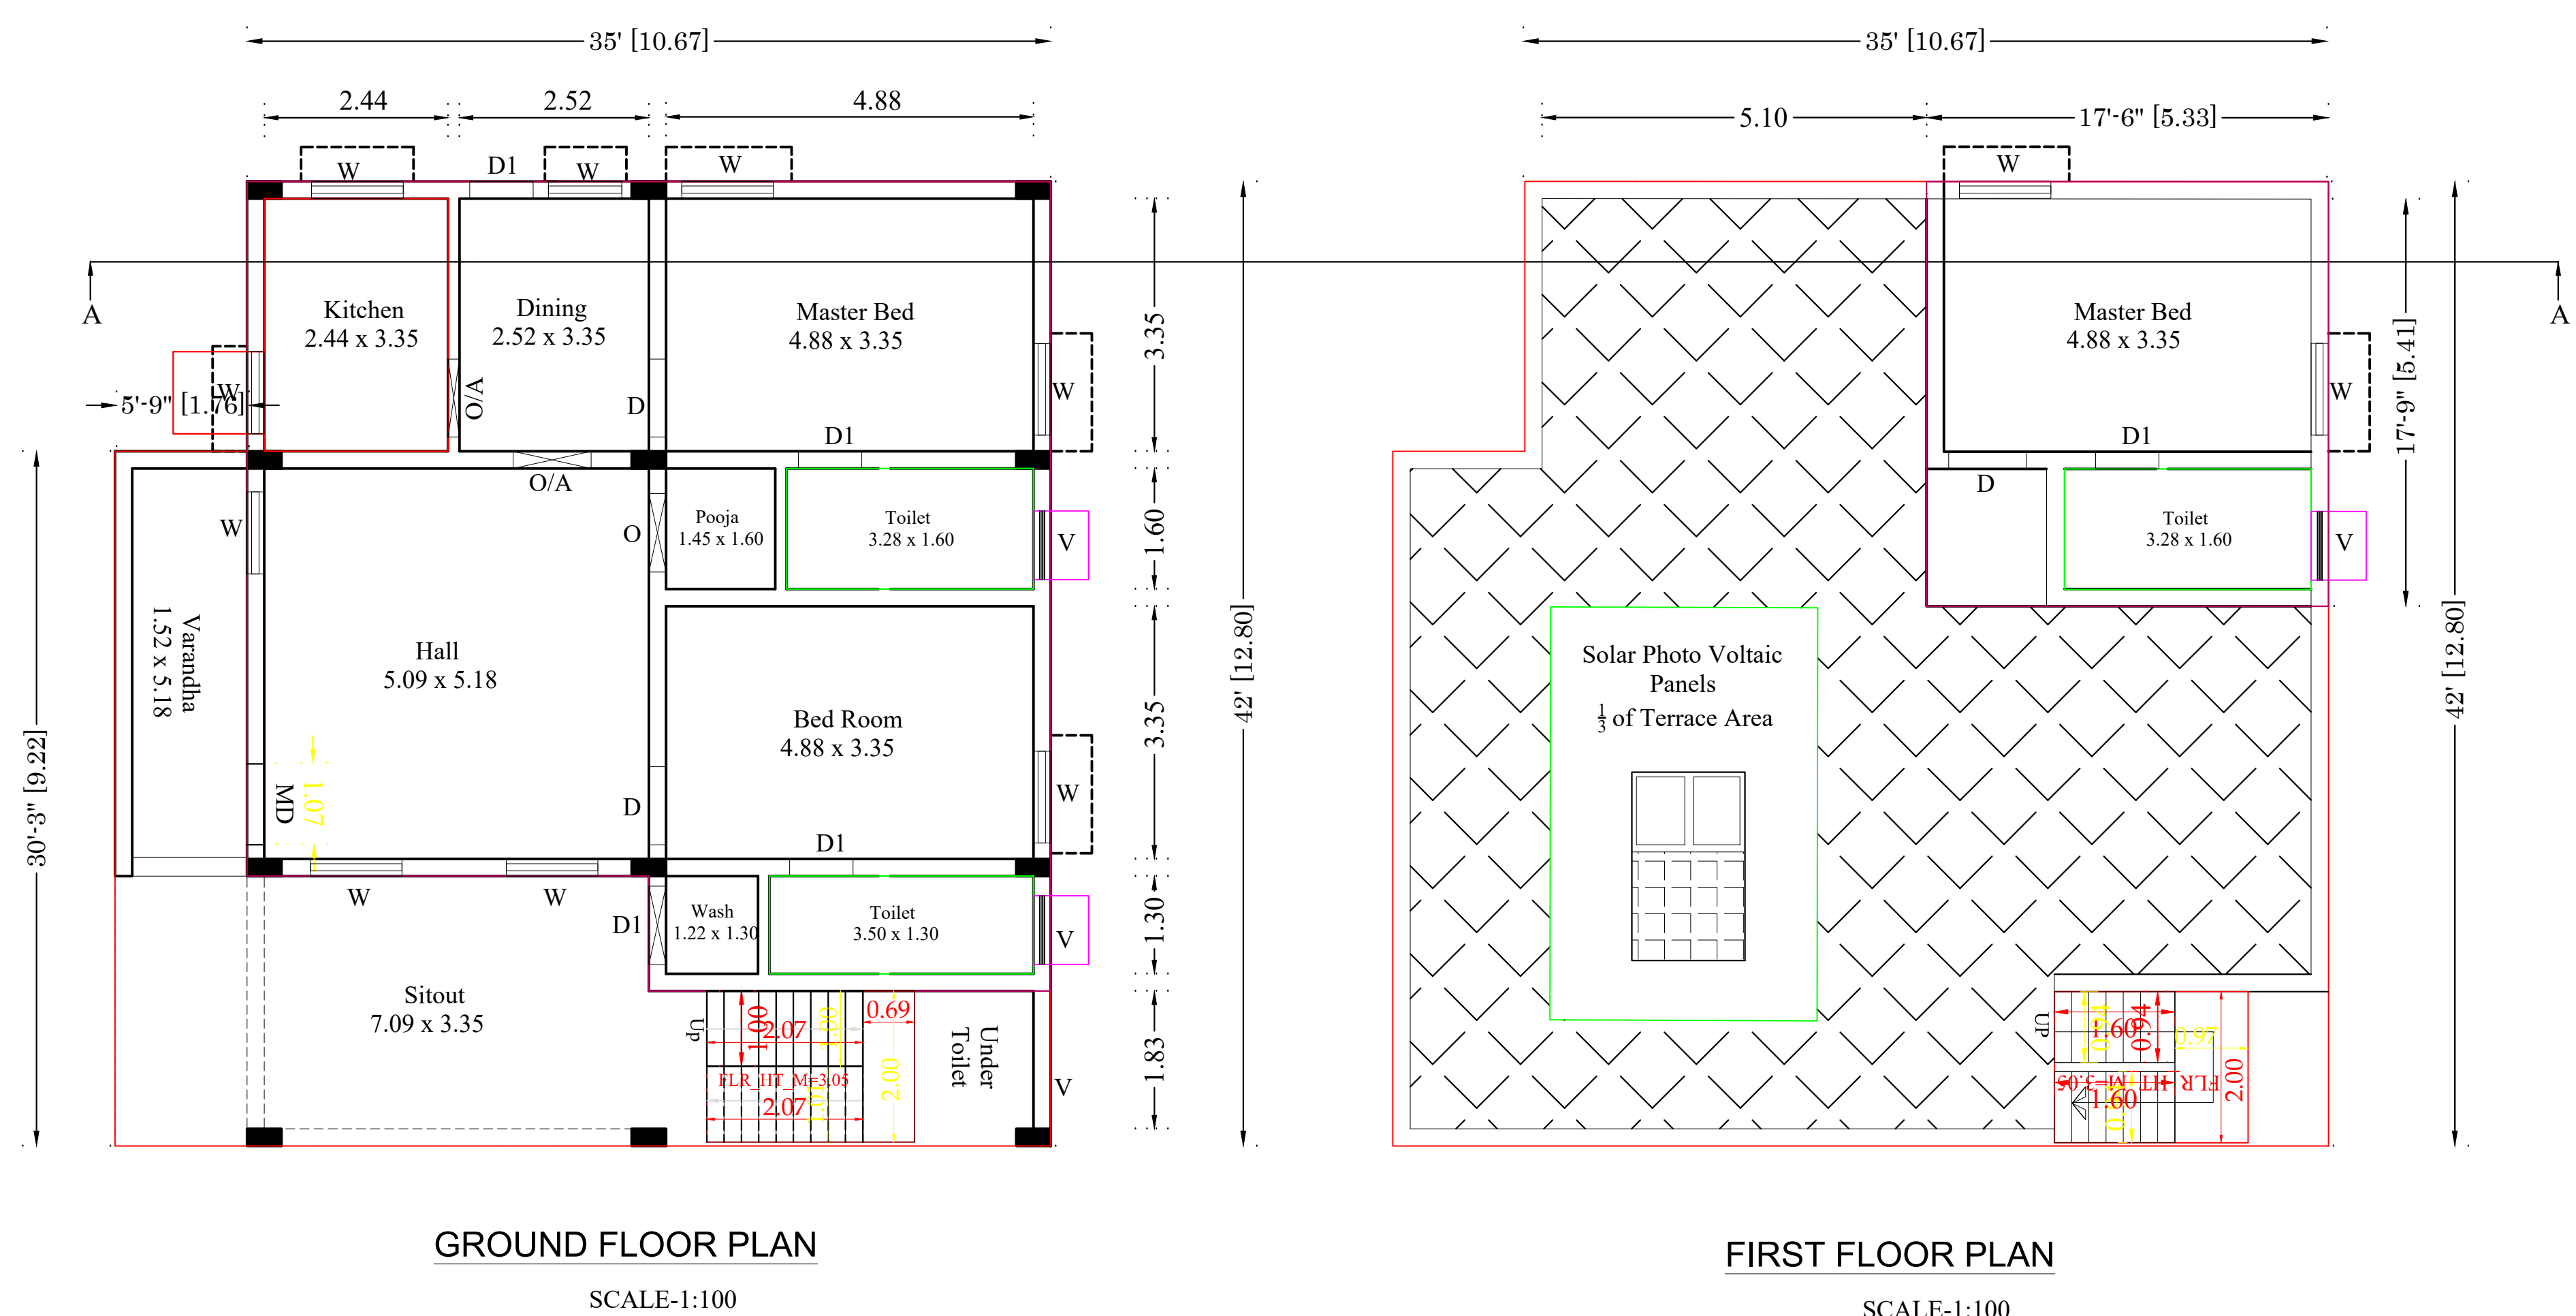


**PLAN SHOWING THE PROPOSED CONSTRUCTION OF R.C.C TERRACED ROOF RESIDENTIAL BUILDING AT OLD S.F.NO : 213/1,,
NEW S.F.NO:213/1B., PATTA NO: 8219,, THEVUR TOWN PANCHAYAT, SANKARI TALUK , SALEM DISTRICT.**

Mrs.A.SOWNDHARYA
W/o Mr. J.GOPALAKRISHNAN

OFFICE USE:

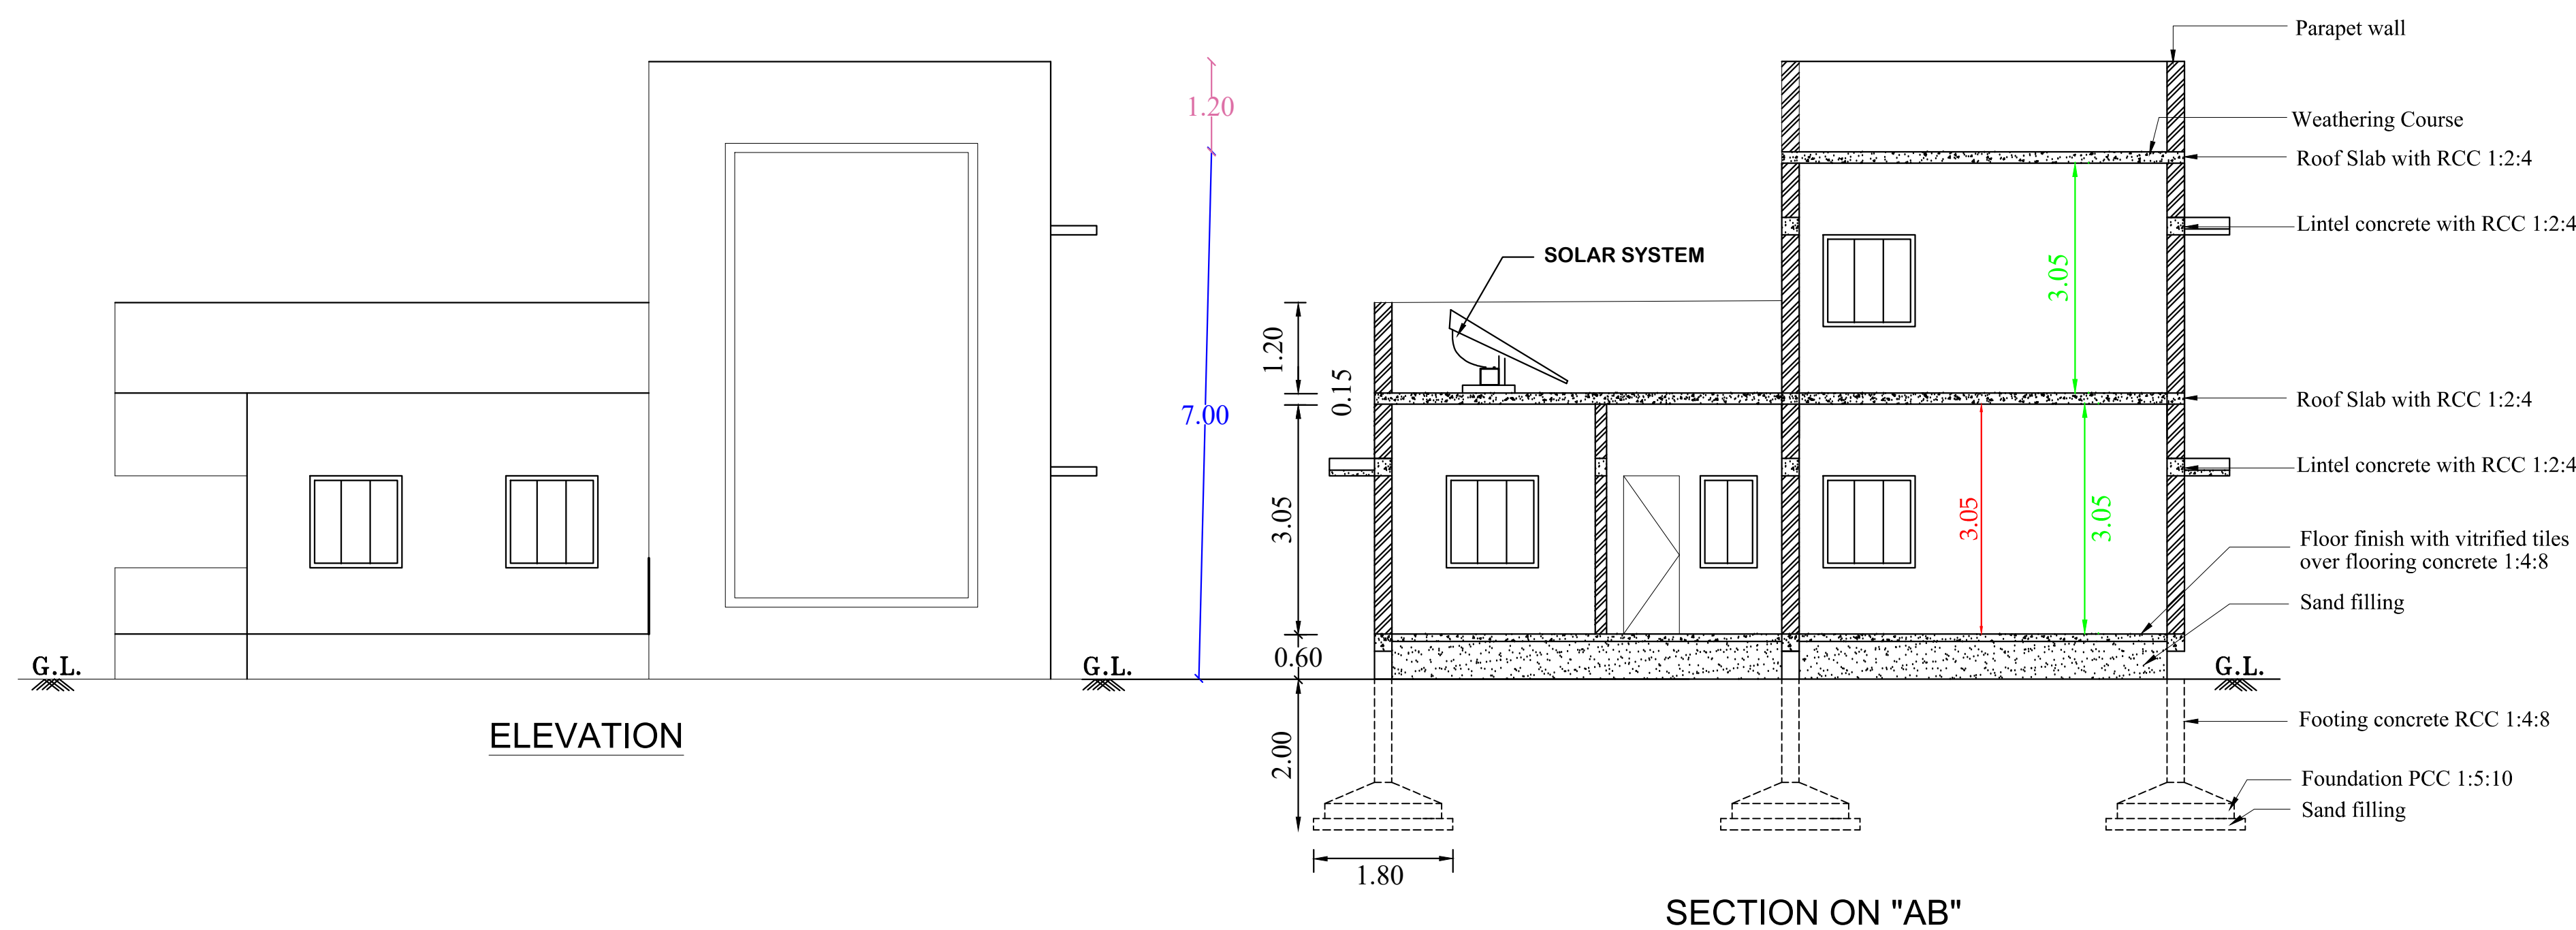

APPLICANT:

ENGINEER :

Dr. T. DEEPANKUMAR, B.E. (Civil),
Registered Engineer Grade-III
Triple D Construction,
Annai Complex, 1st Floor,
S.S.D. Road, TIRUCHENGODE
Cell: 93841 56401

