









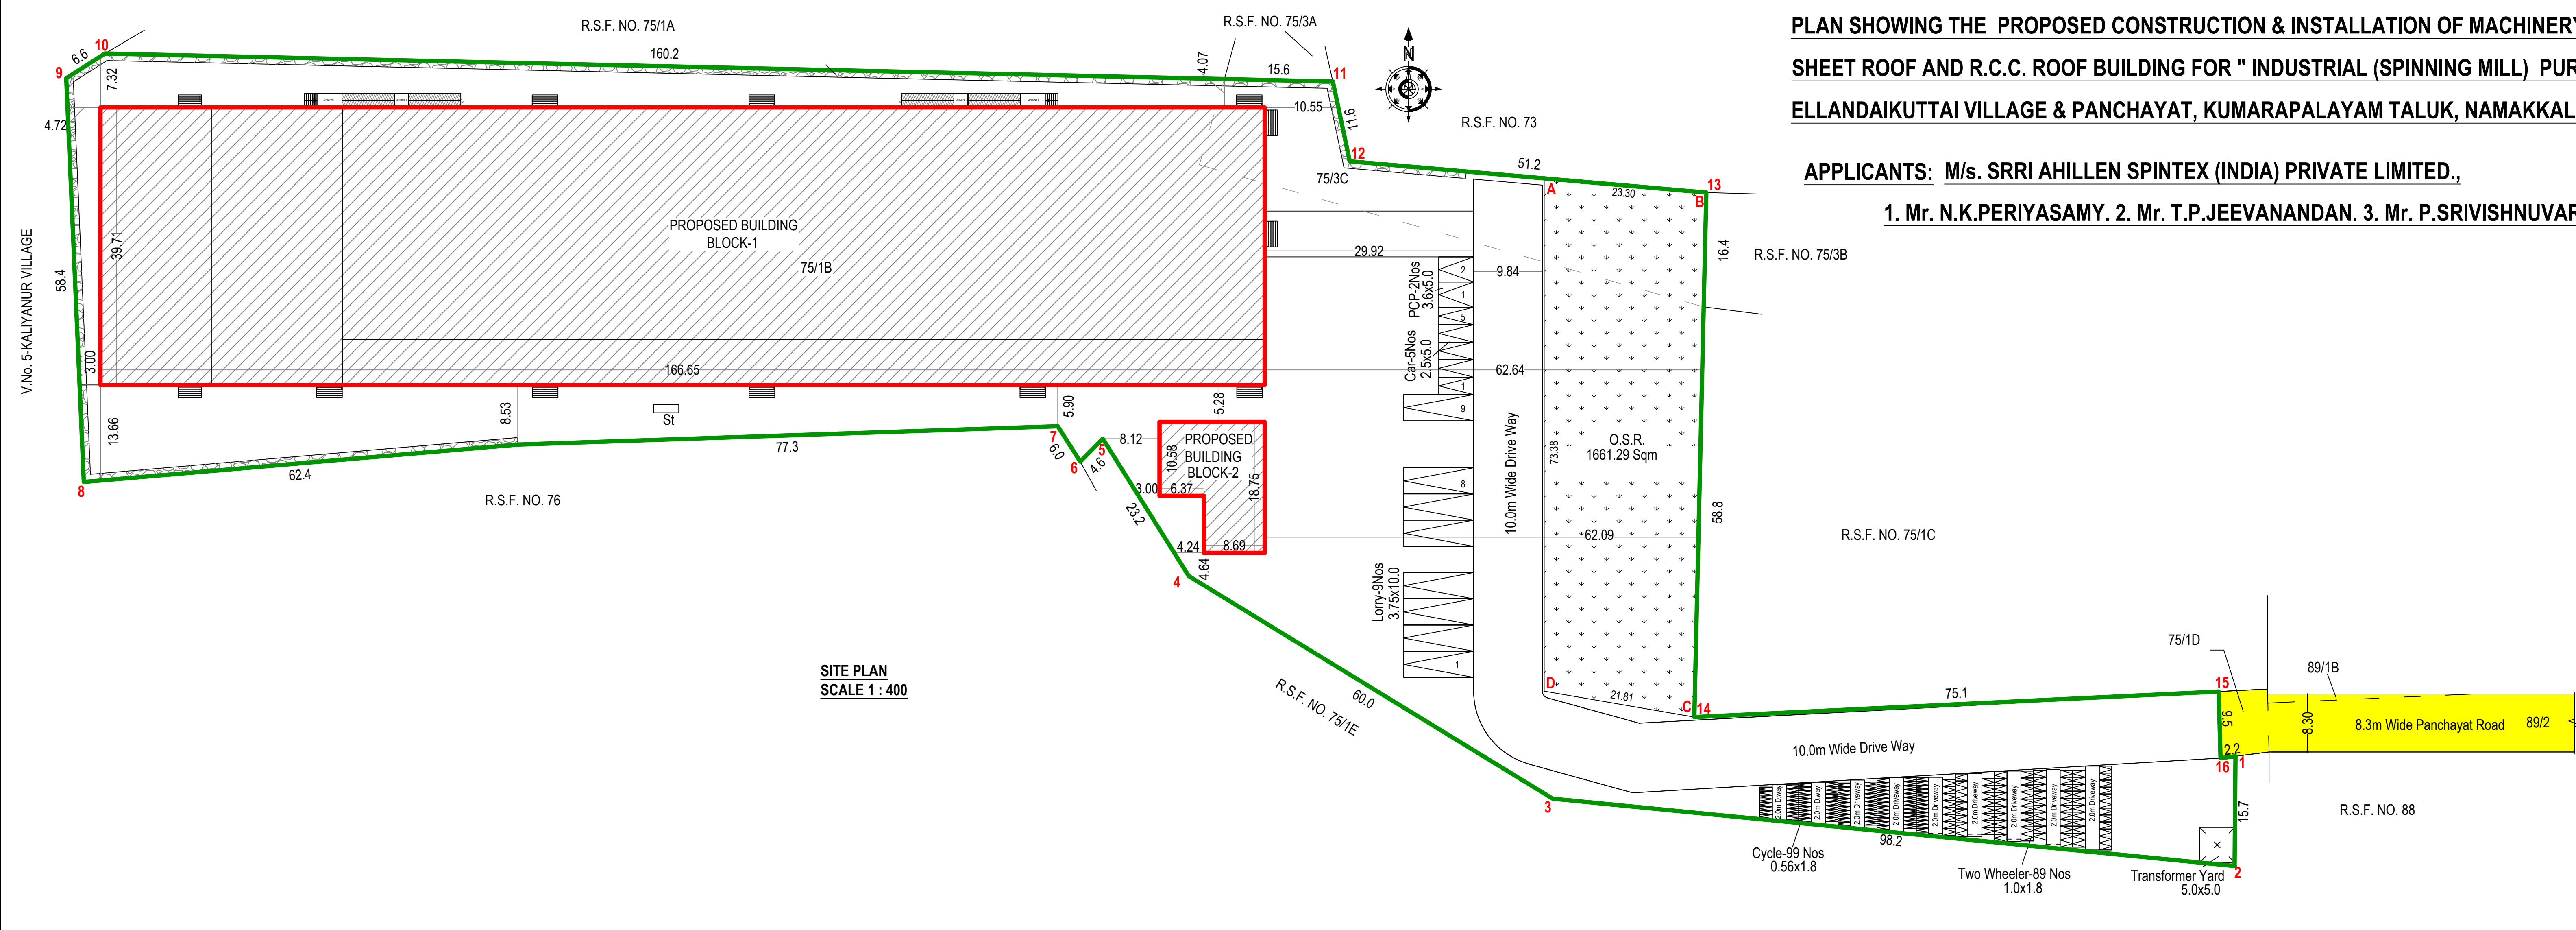


PLAN SHOWING THE PROPOSED CONSTRUCTION & INSTALLATION OF MACHINERY (TOTAL - 4170.30hp) OF GALVALUME SHEET ROOF AND R.C.C. ROOF BUILDING FOR " INDUSTRIAL (SPINNING MILL) PURPOSE " IN R.S.F. NO. 75/1B, 75/3C, AT ELLANDAIKUTTAI VILLAGE & PANCHAYAT, KUMARAPALAYAM TALUK, NAMAKKAL DISTRICT.

APPLICANTS: M/s. SRRI AHILLEN SPINTEX (INDIA) PRIVATE LIMITED.,
1. Mr. N.K.PEYASAMY. 2. Mr. T.P.JEEVANANDAN. 3. Mr. P.SRIVISHNUVARDAN.

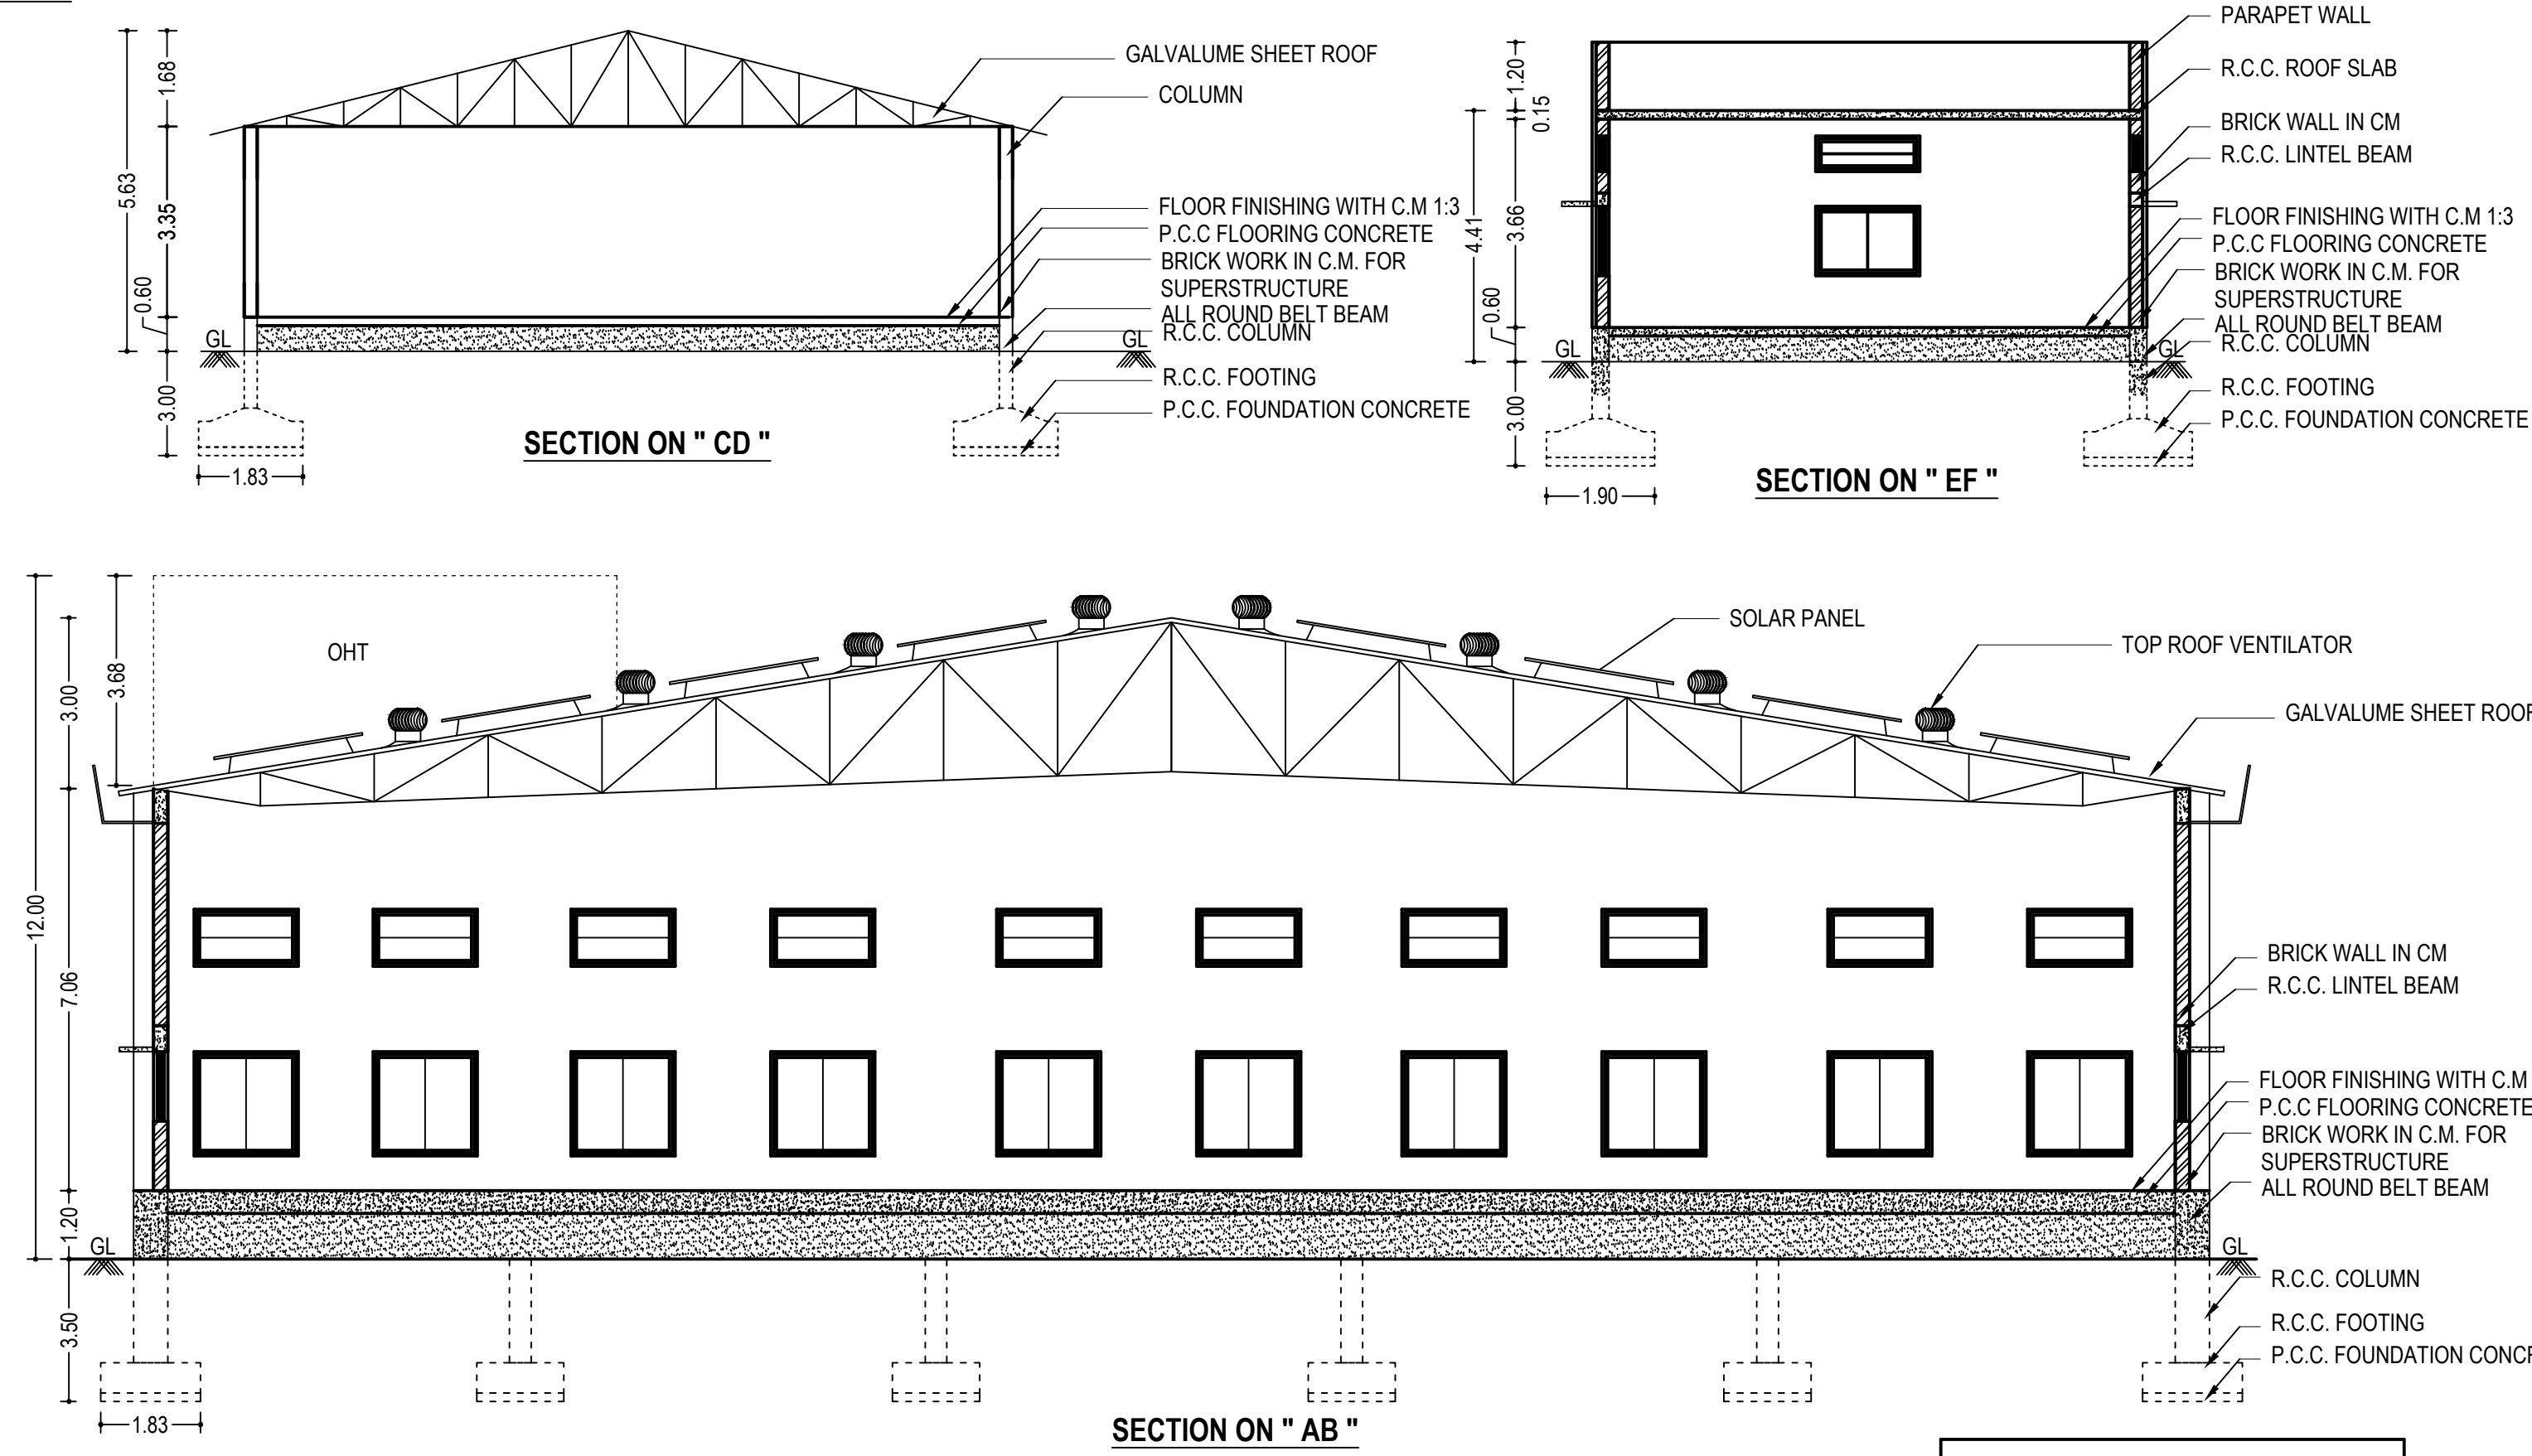

HP DETAILS				
S.No	Particulars	KW/MC	M/C	KW
MAIN BUILDING M/C				
1	Blow Room - 1	45	1	45
2	Blow Room - 2	45	1	45
3	AutoWasteCollection	90	1	90
4	Fine Dewater - 1	5.5	1	5.5
5	Metal Detector - 1&2	5.5	2	11
6	RO - PLANT	7.5	1	7.5
7	Carding LC363	13.44	9	120.96
8	Carding LC363	13.44	9	120.96
9	Drawing LRSB-851	13.2	6	79.2
10	Drawing LD-2	13.44	3	40.32
11	MCB DB - 1/ 1PH	5	1	5
12	SQC	5	1	5
13	Bufling m/c	5	1	5
14	Bore Well	5	1	5
15	Simplex 144 SPLS	44.9	6	269.4
16	Bobbin Transport	3	3	9
17	Dust collector	5	1	5
18	Spinning-LR9 AX1440Spl	90	4	360
19	Spinning-LR9 AX1440Spl	90	4	360
20	Spinning-LR9 AX1440Spl	90	4	360
21	Spinning-LR9 AX1440Spl	90	4	360
22	Spinning-LR9 AX1440Spl	90	4	360
23	COMPRESSOR-1	55	1	55
24	COMPRESSOR-2	55	1	55
25	DRYER	3	2	6
PLANT AREA				
26	MCC-1	85	1	85
27	MCC-2	85	1	85
28	MCC-3	95	1	95
29	MCC-4	55	1	55
30	MCB DB - 2/ 1PH	5	1	5
Total				3109.84 Kw
No of Labours -		25 Nos	(or)	4170.30 HP

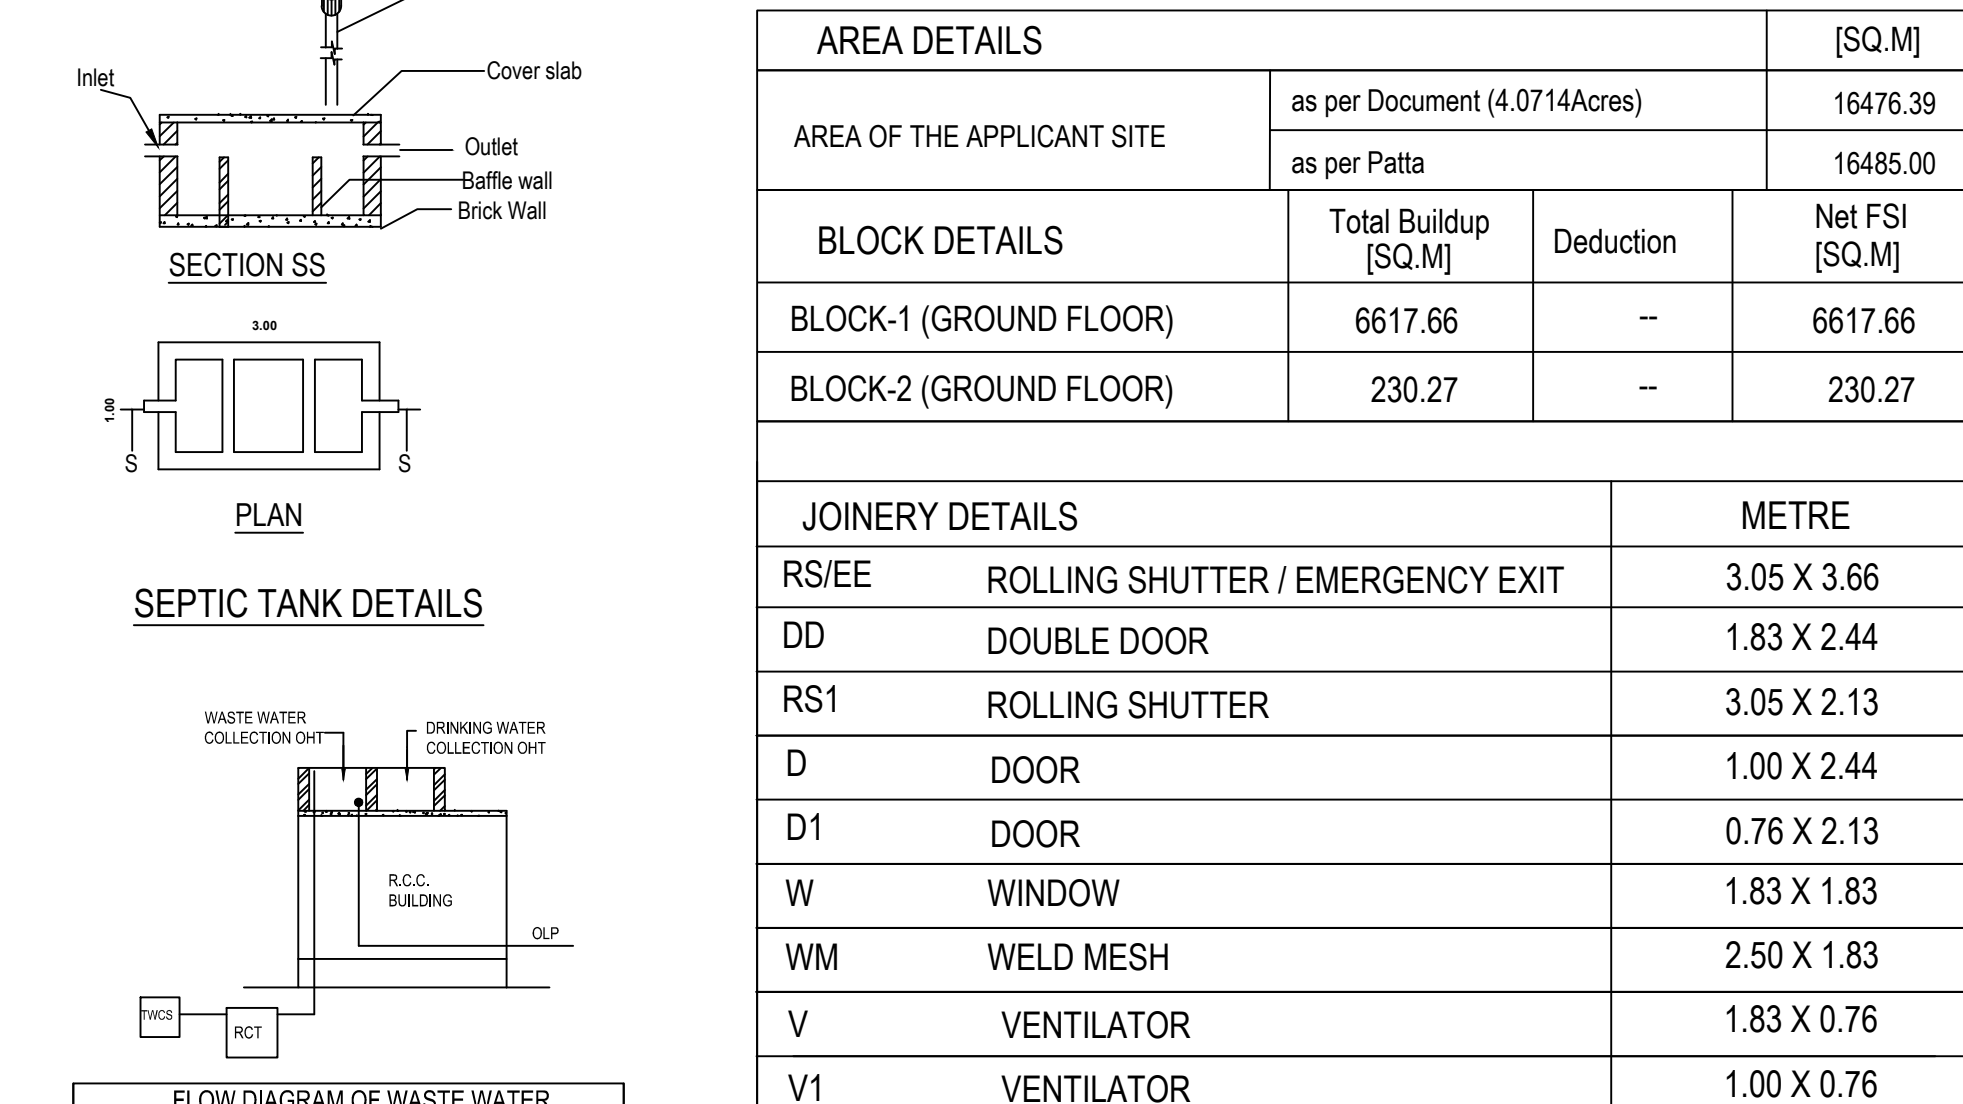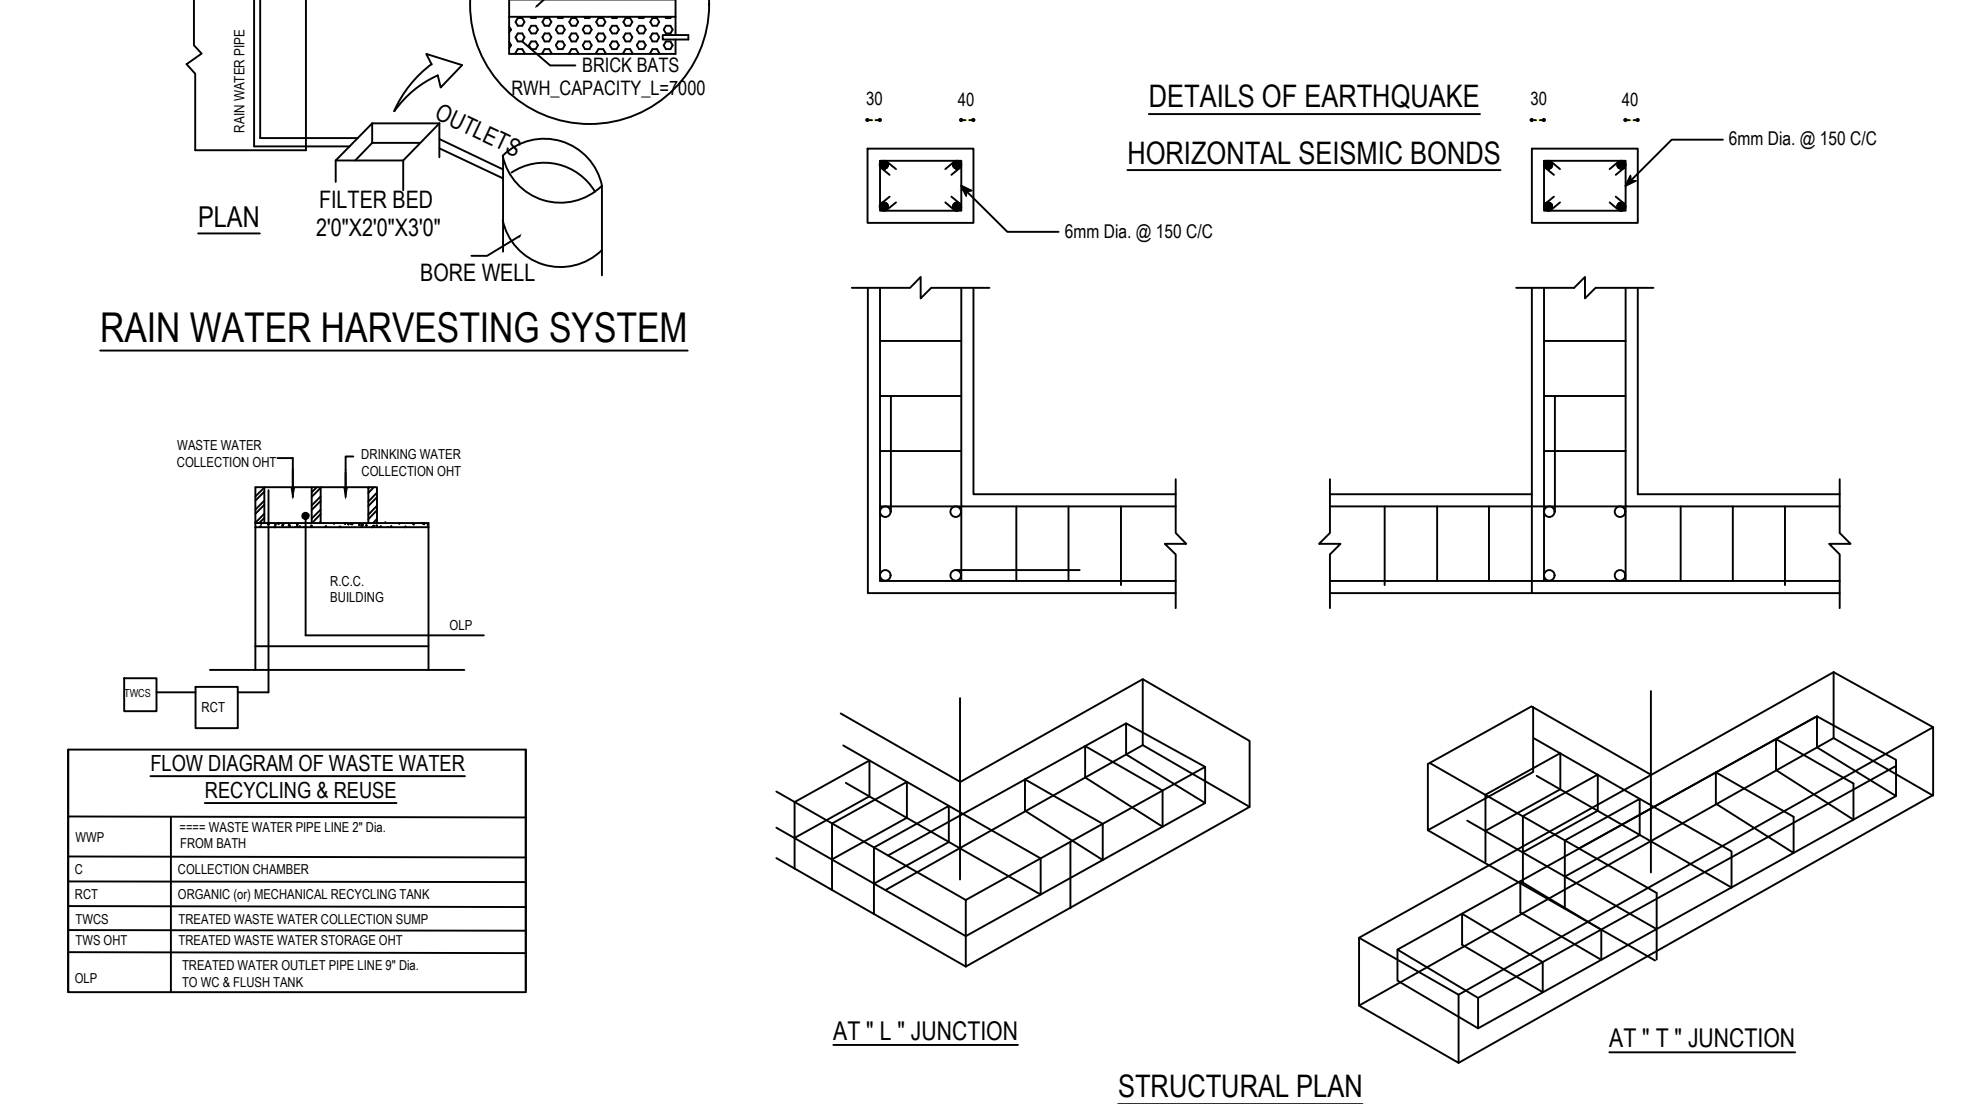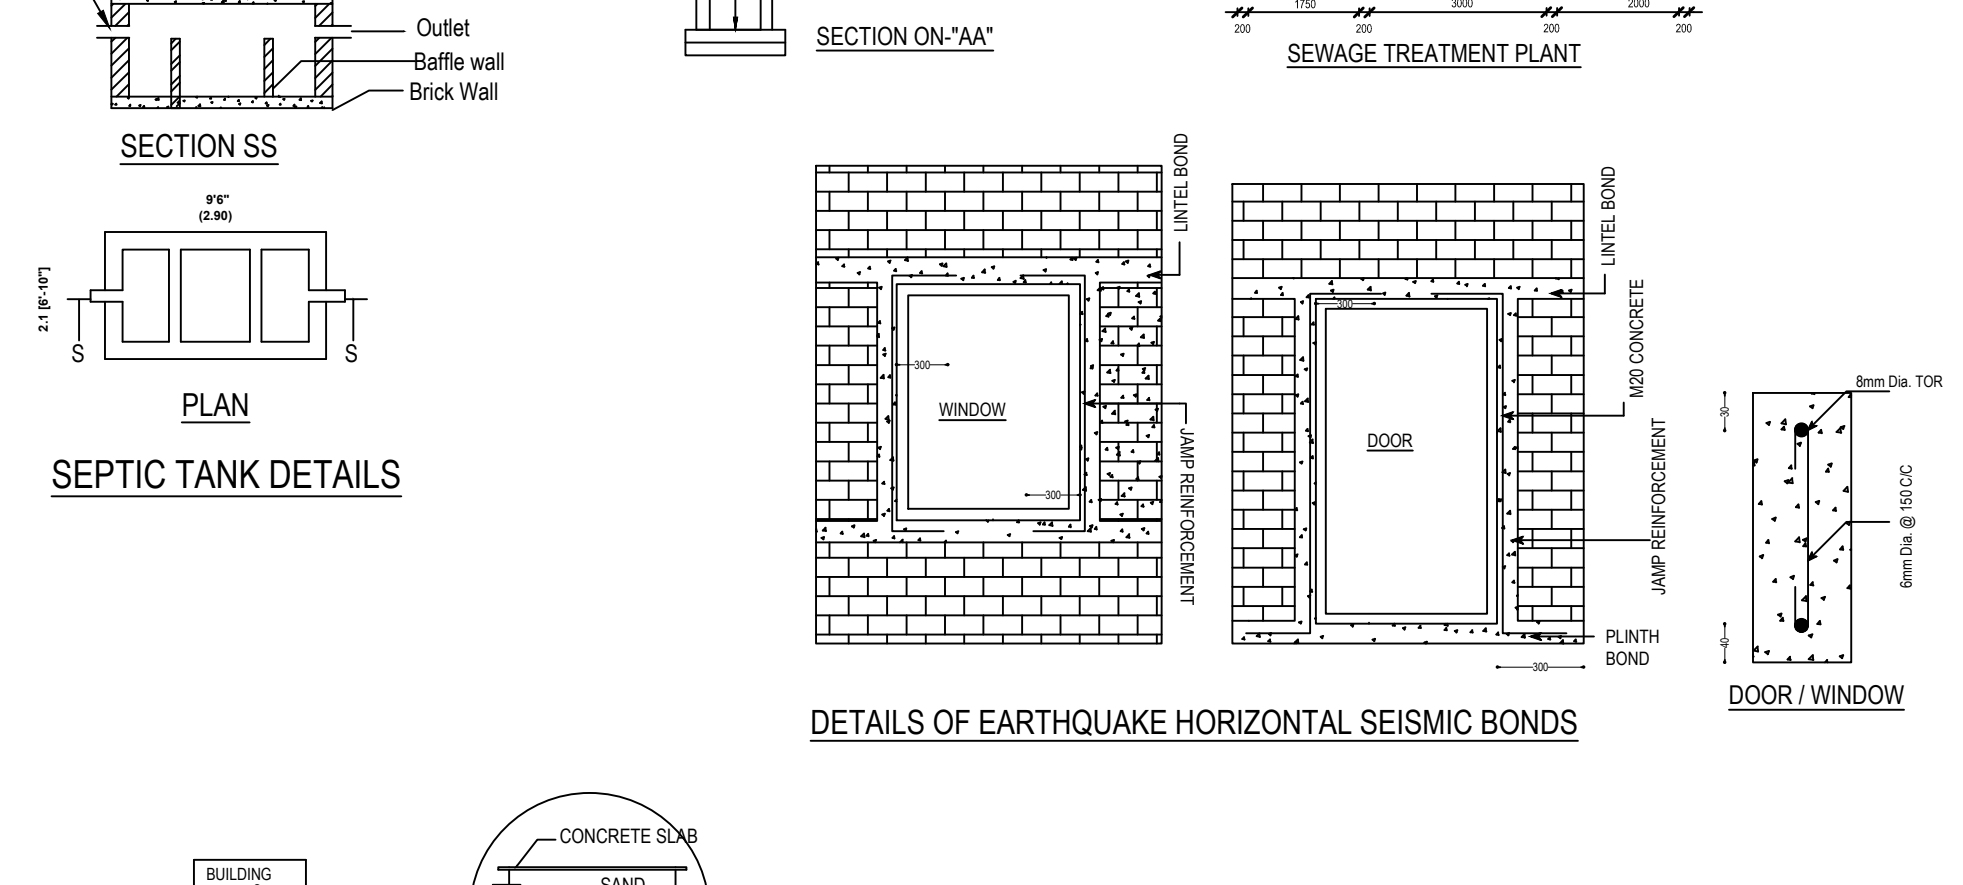  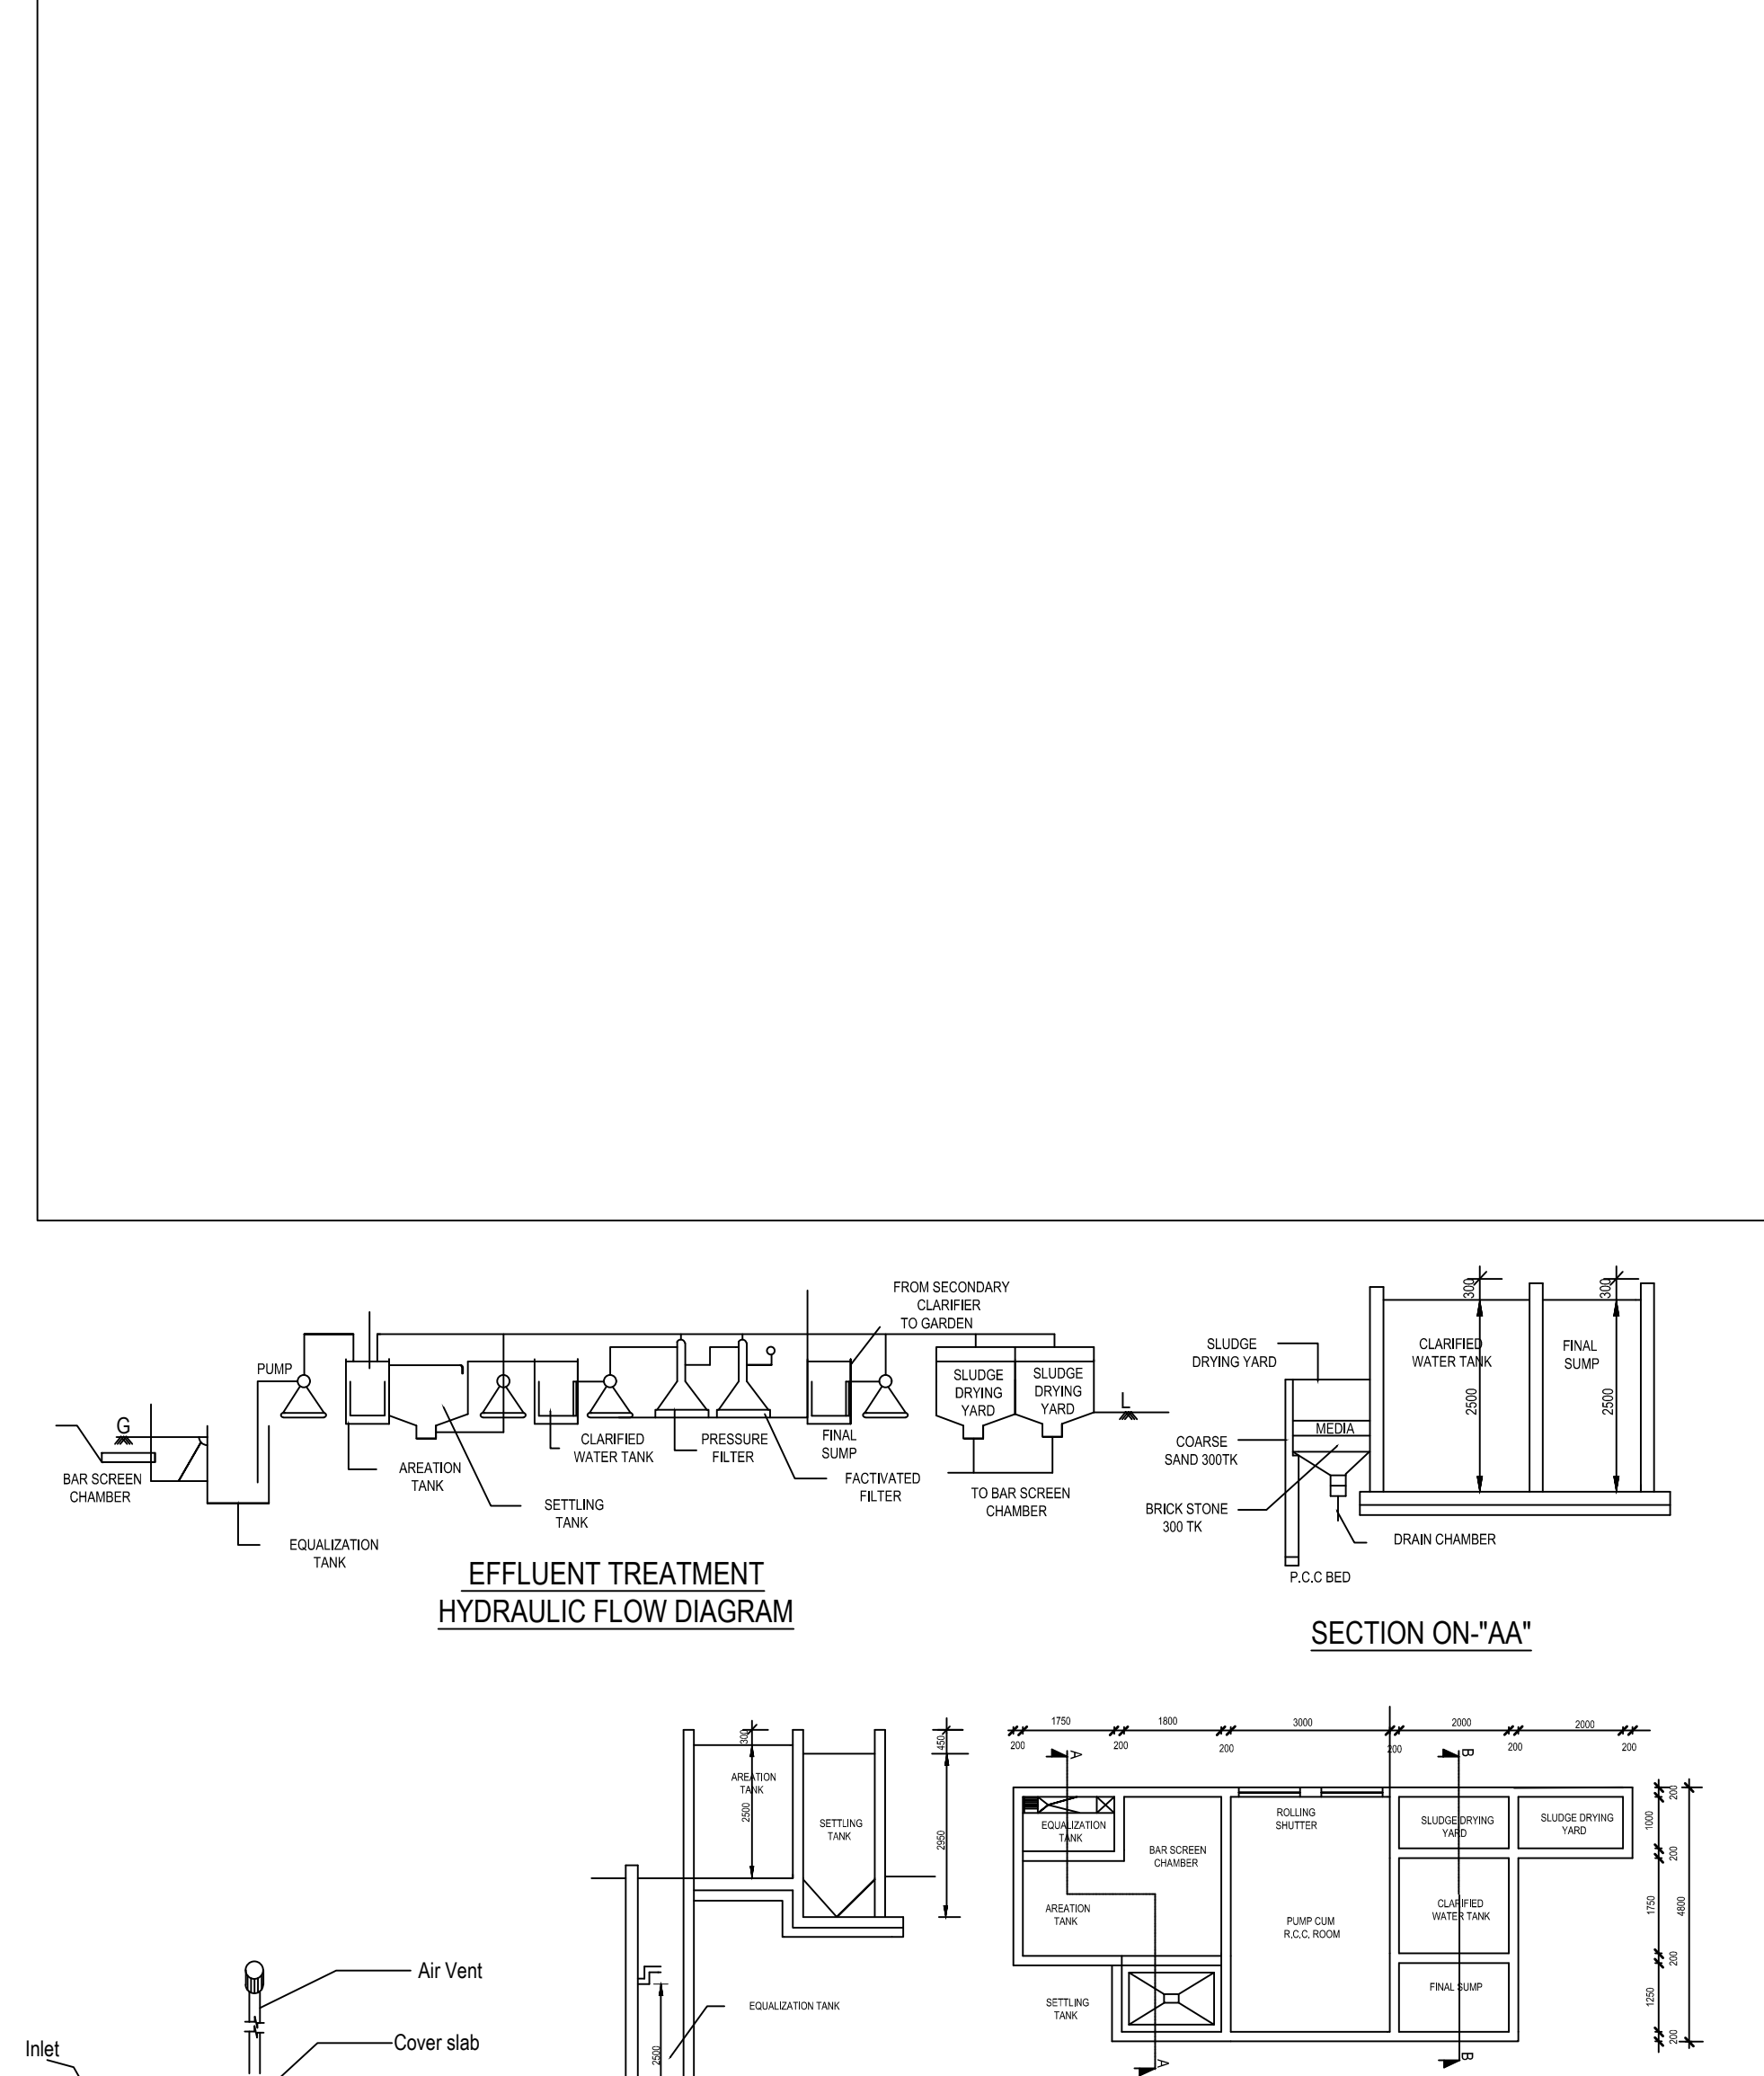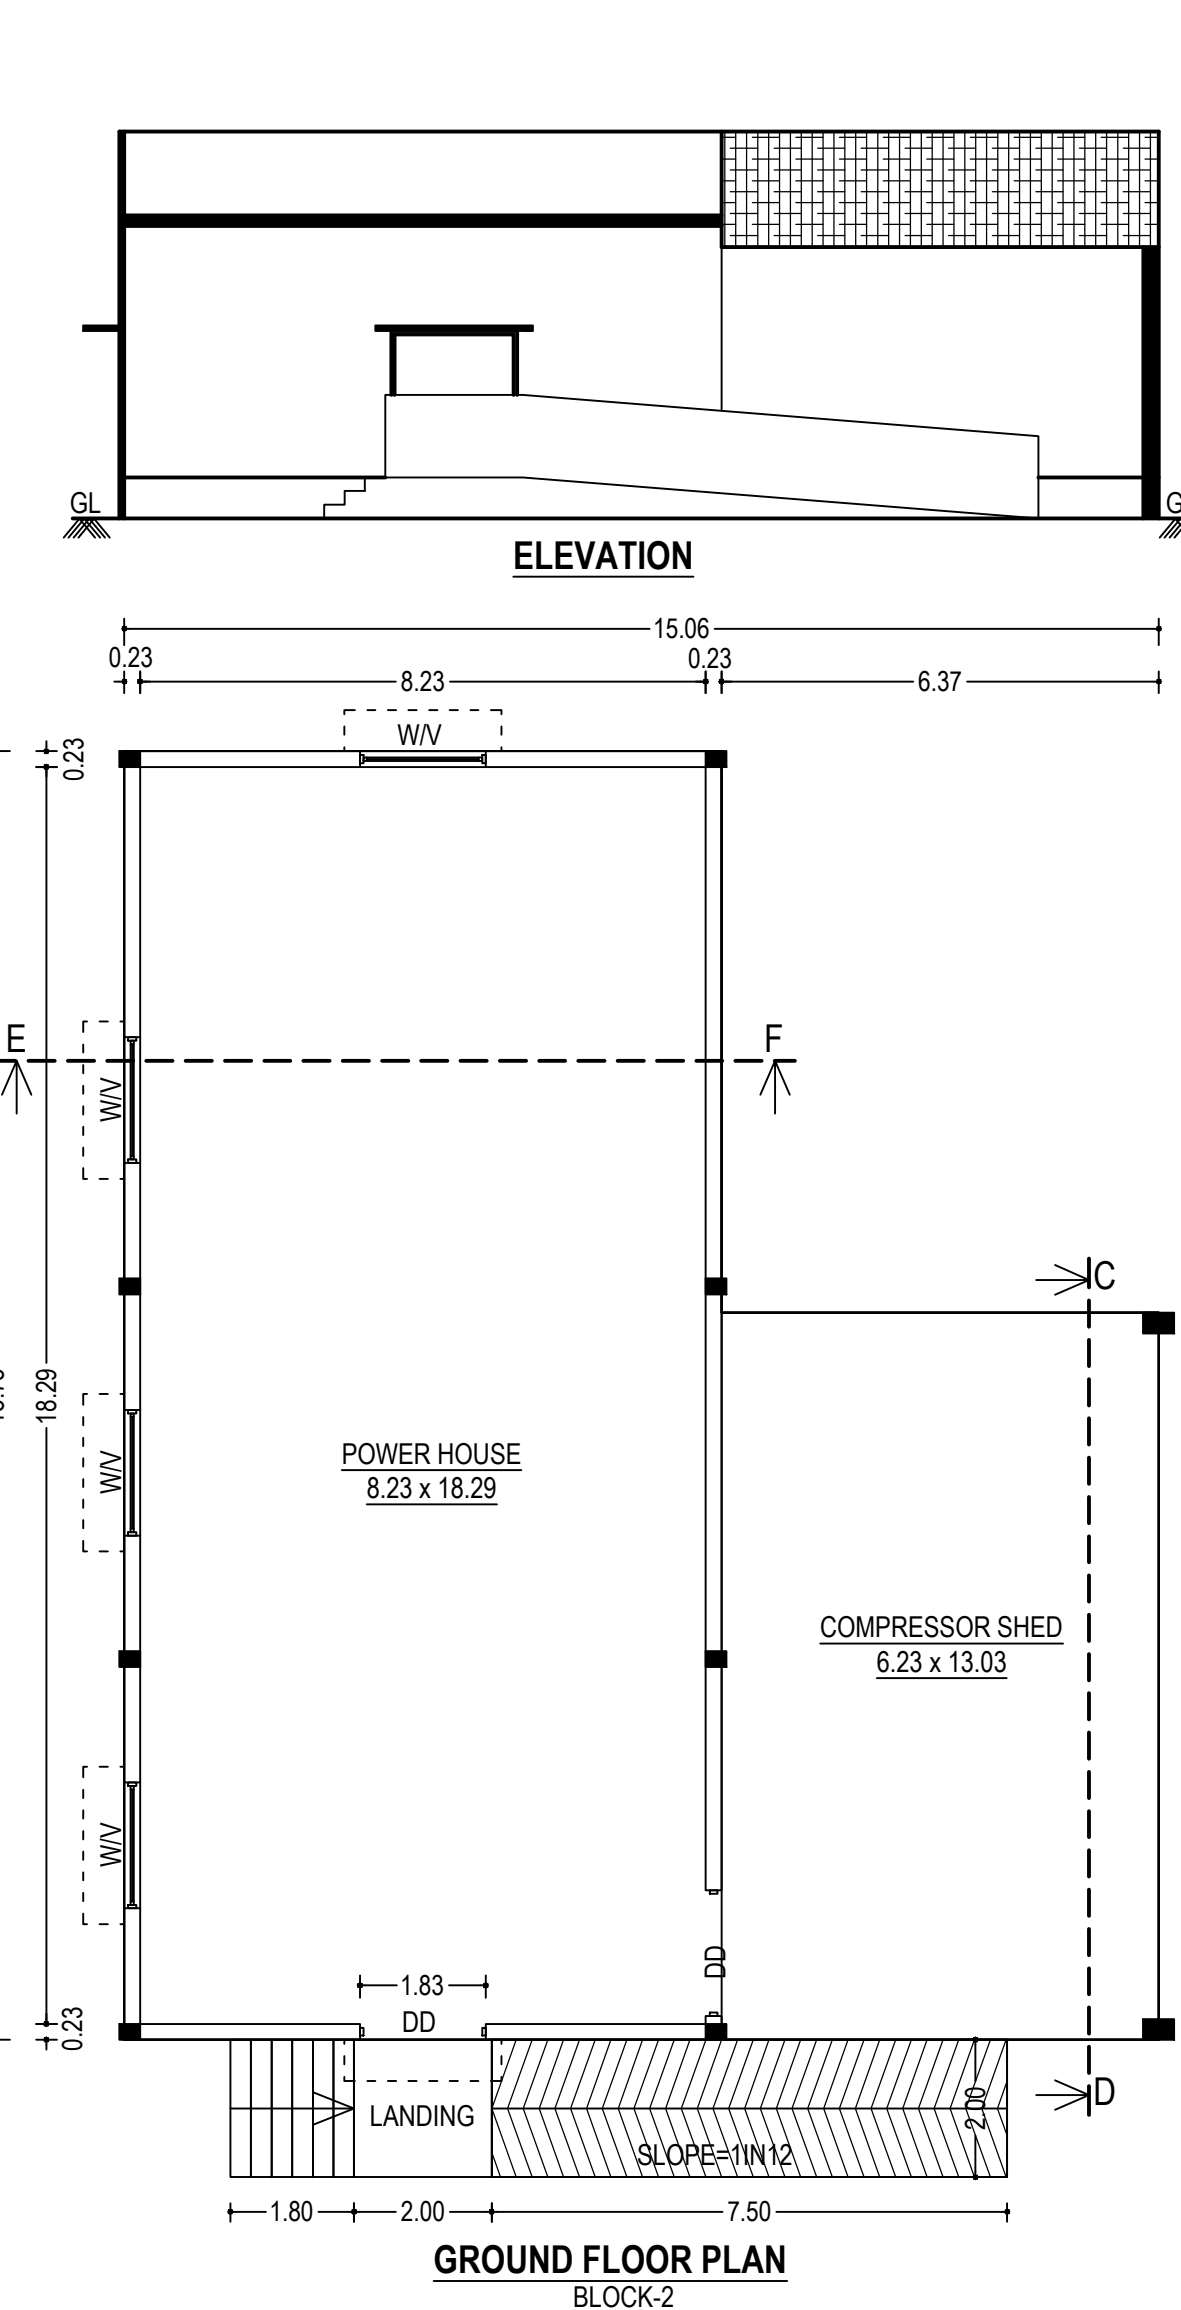

AREA DETAILS		[SQ M]
AREA OF THE APPLICANT SITE as per Document (4.0714Acres)		16476.39
as per Patta		16485.00
BLOCK DETAILS		
BLOCK-1 (GROUND FLOOR)	Total Bldup [SQ M]	Net FSI [SQ M]
BLOCK-2 (GROUND FLOOR)	6617.66	6617.66
	230.27	230.27
JOINERY DETAILS		METRE
RSIEE	ROLLING SHUTTER / EMERGENCY EXIT	3.05 X 3.66
DD	DOUBLE DOOR	1.83 X 2.44
RS1	ROLLING SHUTTER	3.05 X 2.13
D	DOOR	1.00 X 2.44
D1	DOOR	0.76 X 2.13
W	WINDOW	1.83 X 1.83
WM	WELD MESH	2.50 X 1.83
V	VENTILATOR	1.83 X 0.76
V1	VENTILATOR	1.00 X 0.76
SCALE 1:100		STRUCTURAL
ALL DIMENSIONS ARE IN METRE		
PLOT COVERAGE = 5847.93		
= 16476.39 X 100 = 41.56%		
FLOOR SPACE INDEX = 6847.93		
= 16476.39 = 0.4156		
APPLICANT		REG. ENGINEER
M/s. SRRI AHILLEN SPINTEX (INDIA) PRIVATE LIMITED.		