


PLAN SHOWING THE EXISTING GOVERNMENT (CO-OPERATIVE) BUILDING OF A.C SHEET ROOF BLOCK-1, 2, 3 & RCC ROOF BLOCK-4 AND PROPOSED CONSTRUCTION OF RCC ROOF BLOCK-5 STORAGE OF COMMODITY GUDOWN COMMERCIAL BUILDING IN DOOR No.121-I, 121-J, WARD No.3, FOR "M/s.S-318 RASIPURAM (RAPCMS) AGRICULTURAL PRODUCERS CO-OP MARKETING SOCEITY LTD"., IN SF.No.86/1D, NAMAGIRIPETTAI VILLAGE AND TOWN PANCHAYAT, RASIPURAM TALUK, NAMAKKAL DISTRICT.

APPLICANT :
M/s. GENERAL MANAGER S-318 RAPCMS,
RASIPURAM Tk, NAMAKKAL Dt.

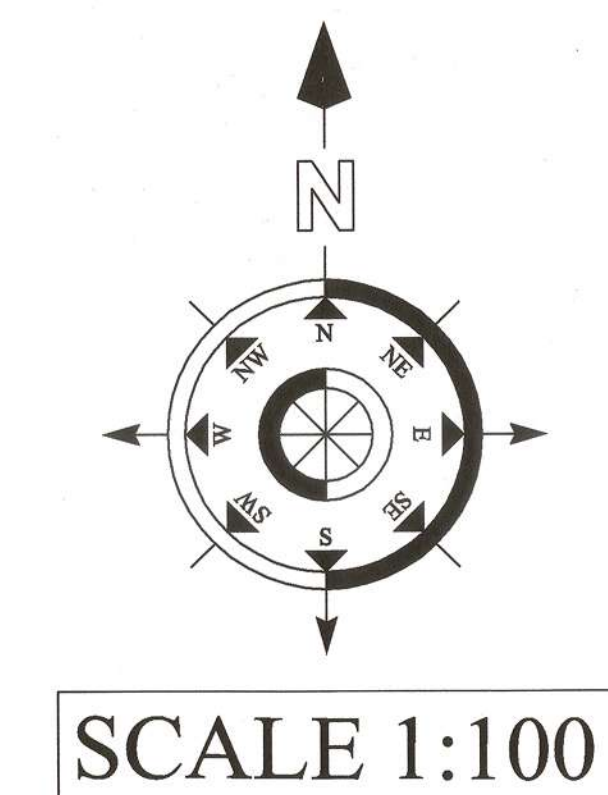

SHEET No - 1 OF 1	SCALE:
COLOUR INDEX	ALL DIMENSIONS ARE IN METER
SITE BOUNDARY	SCALE 1:100
EXISTING ROAD	
EXISTING BUILDING	
EXISTING DRIVE WAY	
	FIRE EXTINGUISHER APARATUS PROVIDED IN NECESSARY PLACE.
	FIRE ALARM

- 1.SOLAR APARATUS TO BE PROVIDED
2.RAIN WATER HARVESTING SYSTEM & SULLAGE WATER TREATMENT PLANT & TANKS ARE PROVIDED AS PER STANDARD PROVISIONS.

LAND AREA DETAILS:-

SF.No	AREA (AS PER DOCUMENT)
86/1D	1.83 ACRES (OR) 7405.70 Sq.m
	AREA (AS PER PATTI)
86/1D	1.83 ACRES (OR) 7400.00 Sq.m

AREA (AS PER SITE) 7405.70 Sq.m

BUILDING AREA DETAILS:-

PARTICULARS	SQ.M
AREA OF (2000 M.TON BLOCK) BLOCK-1	1138.97
AREA OF (1000 M.TON BLOCK) BLOCK-2	580.90
AREA OF (500 M.TON BLOCK) BLOCK-3	403.00
AREA OF (OFFICE BLOCK) BLOCK-4	66.24
AREA OF (TOILET BLOCK) BLOCK-5	42.11
TOTAL AREA OF EXISTING BUILDING =	2231.22
TOTAL AREA OF VACANT SITE	5168.78

LORRY PARKING (3.75 X 10.0 M)

No's OF LORRY PARKING PROVIDED : 2 No's

CAR PARKING (2.50 X 5.0 M)

No's OF CAR PARKING : 17 No's

PH PARKING (3.60 X 5.00 M)

No's OF PH PARKING : 2 No's

TWO WHEELERS PARKING (1.0 X 1.80 M)

No's OF TWO WHEELERS : 20 No's

PLOT COVERAGE (2231.22/ 7400.00 X 100) : 30.15%

FLOOR SPACE INDEX (2231.22 / 7400.00) : 0.30

NOTES:-

TOTAL No. of WORKERS - 20 No's
TOTAL POWER - 50 0.HP
GENERATOR 75.0 kva - 1 No's








APPLICANT

For S. 318 The Rasipuram Agricultural Producers
Co-operative Marketing Society Ltd.,
General Manager.

ARCHITECT / ENGINEER

Ar. B. BALAJI CHANDRASEKAR
Council of Architecture
Reg No: 75035 / 2016
35-102-1, Main Street,
MADHAVANARAYAN, Salem-9

Er. A. MOHANAMBAL
Structural Engineer of ETCOP a subsidiary
Registration No: 24/1981-12/1919
MADHAVANARAYAN, Salem-9
Contact: 99502 29595, 99442 87948

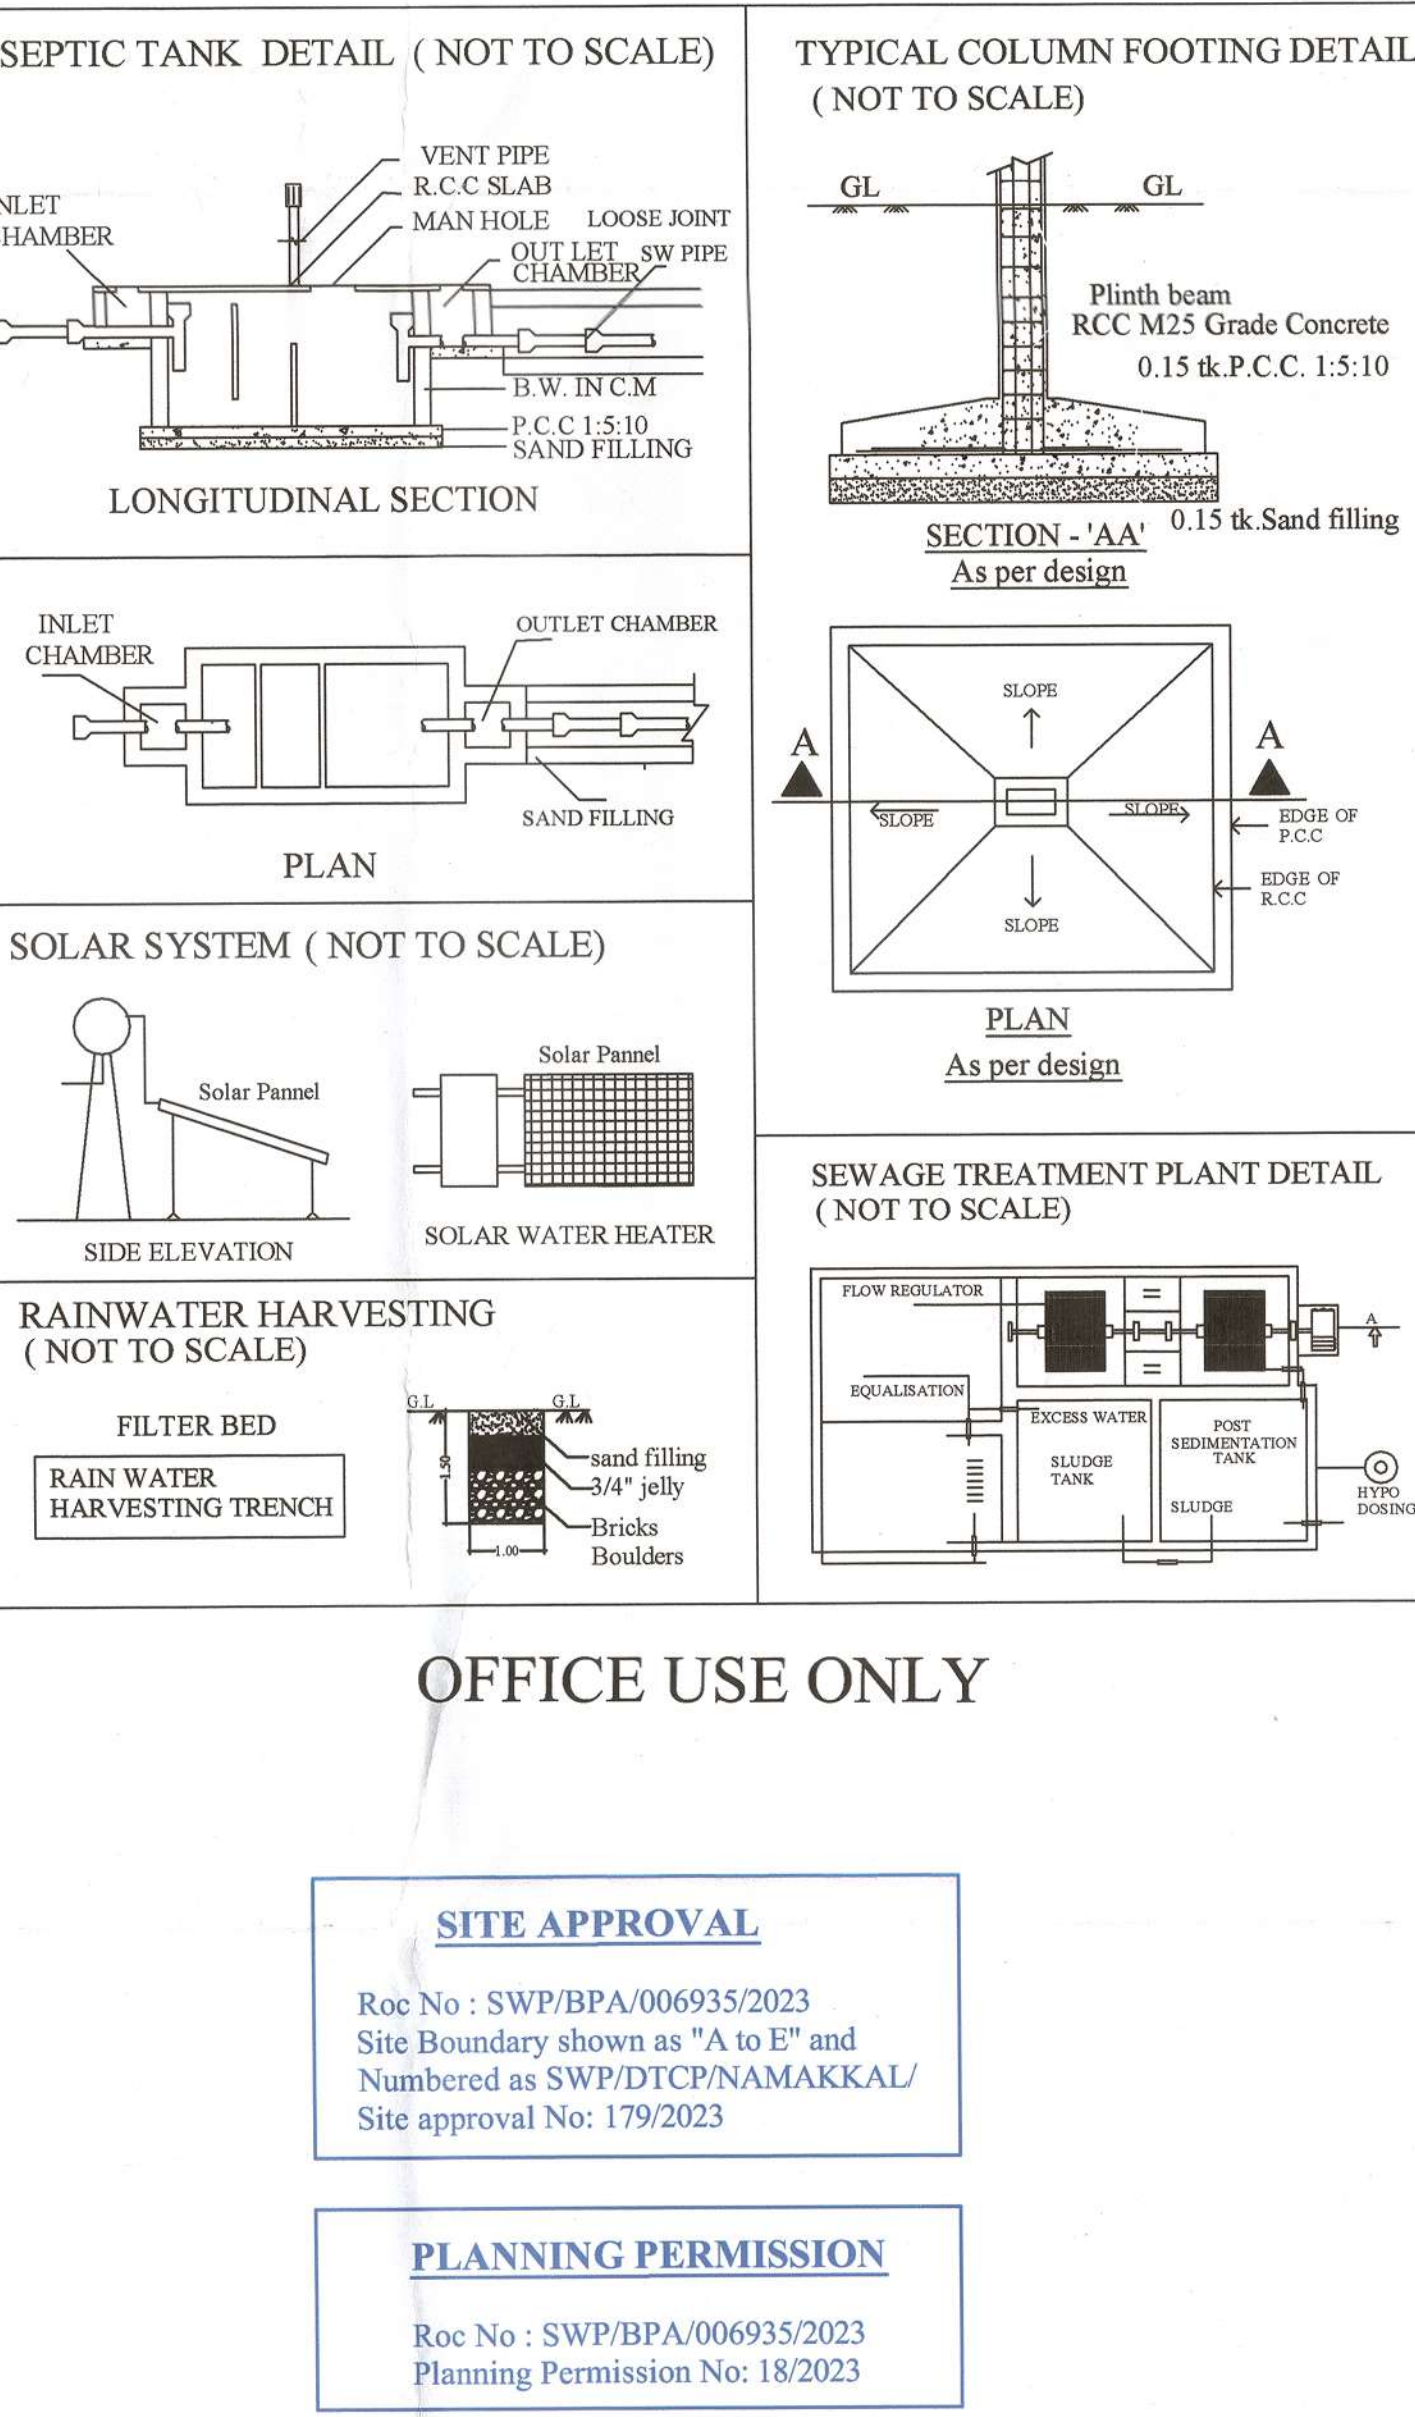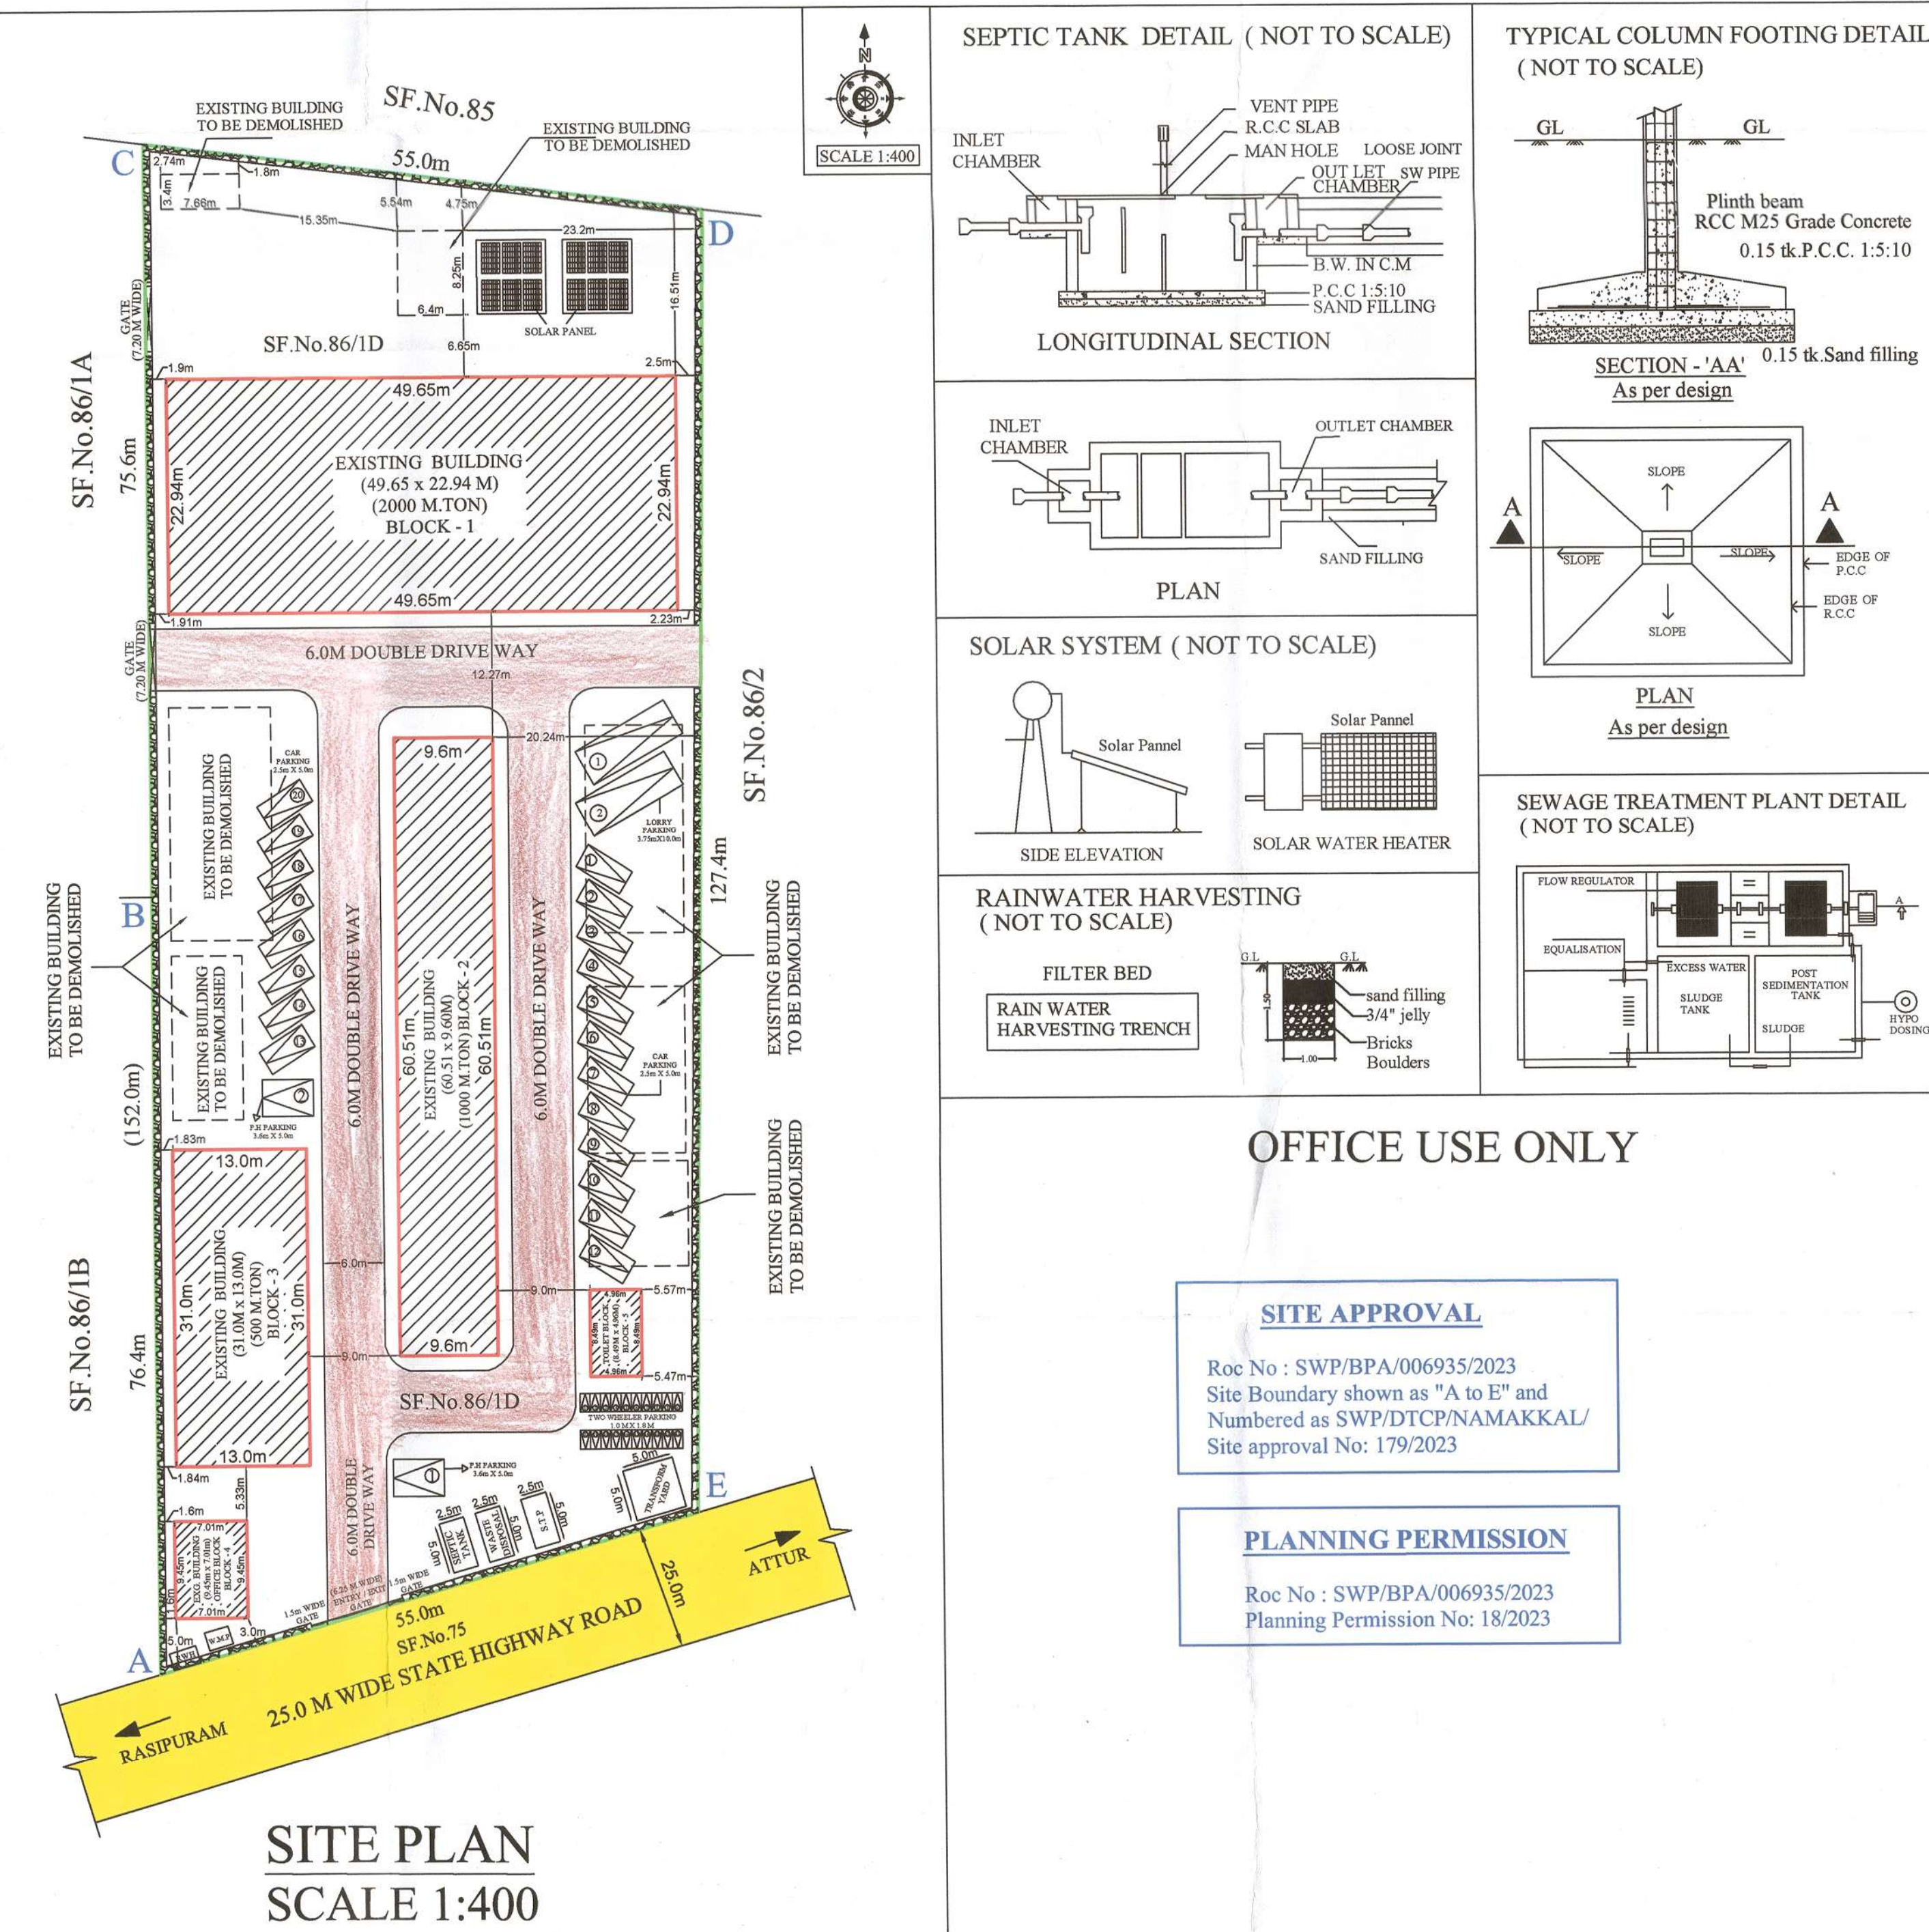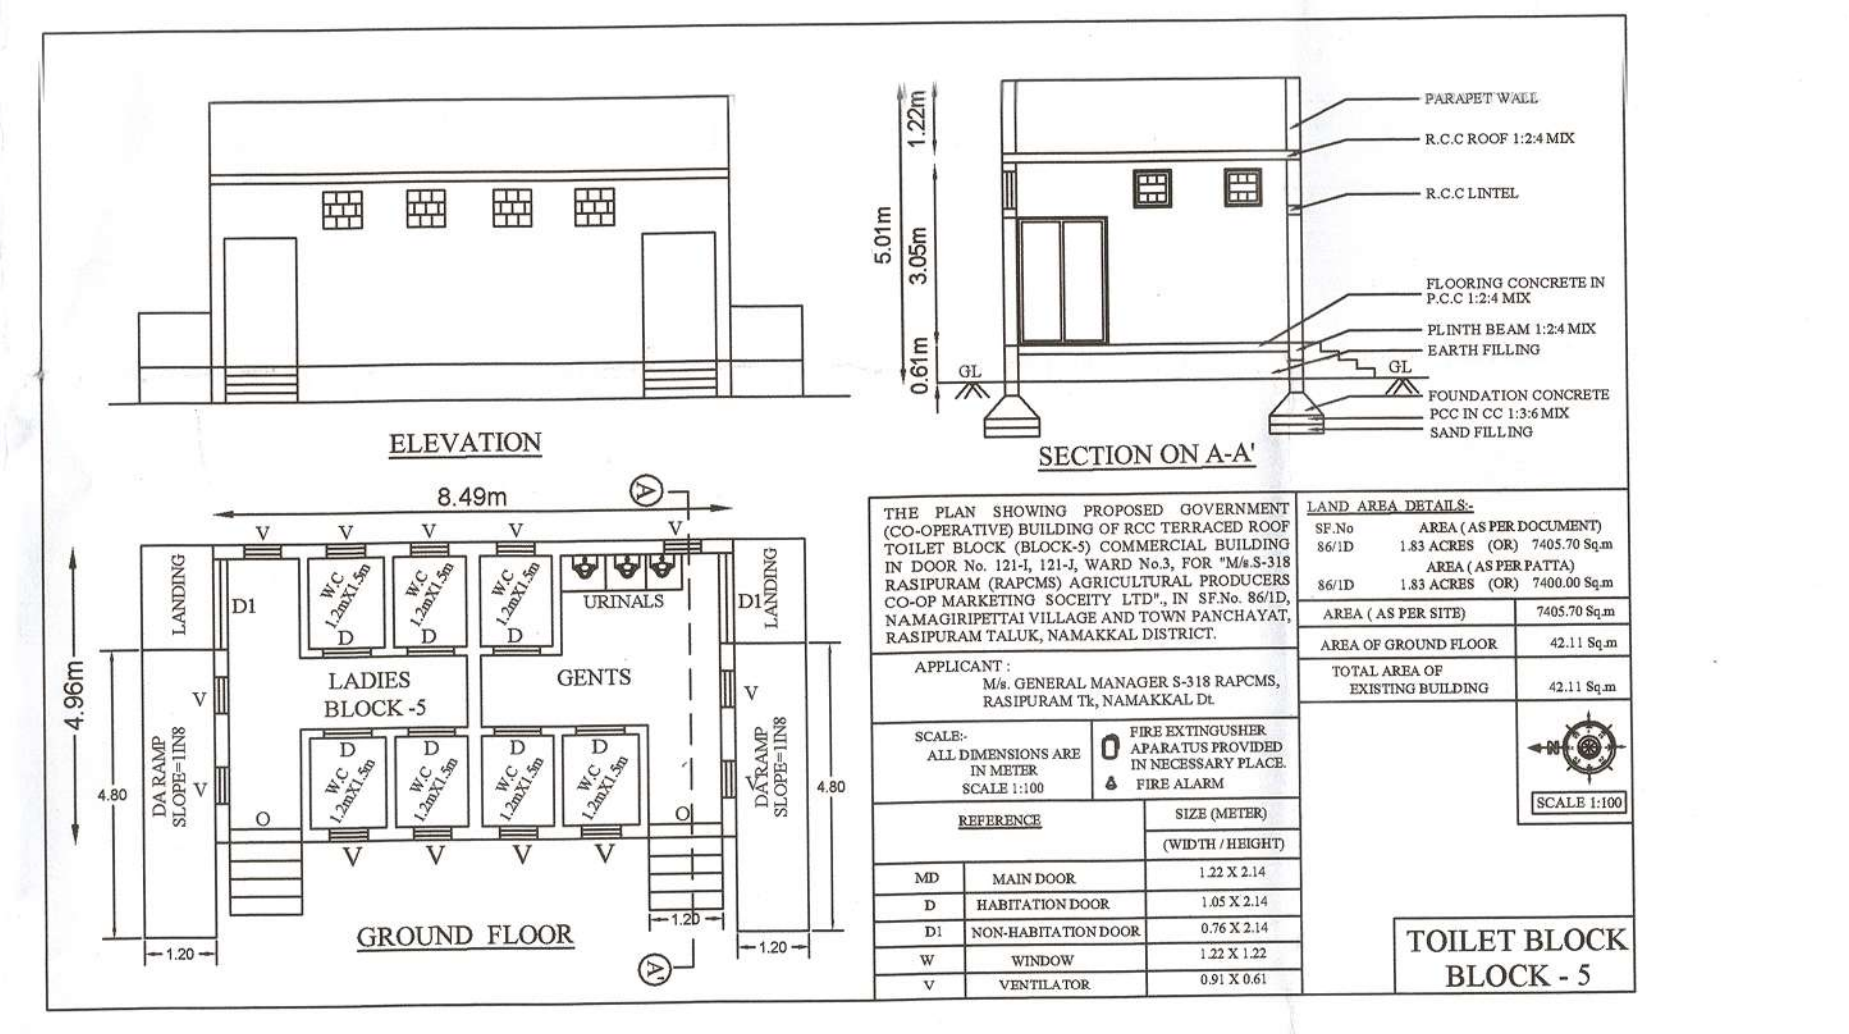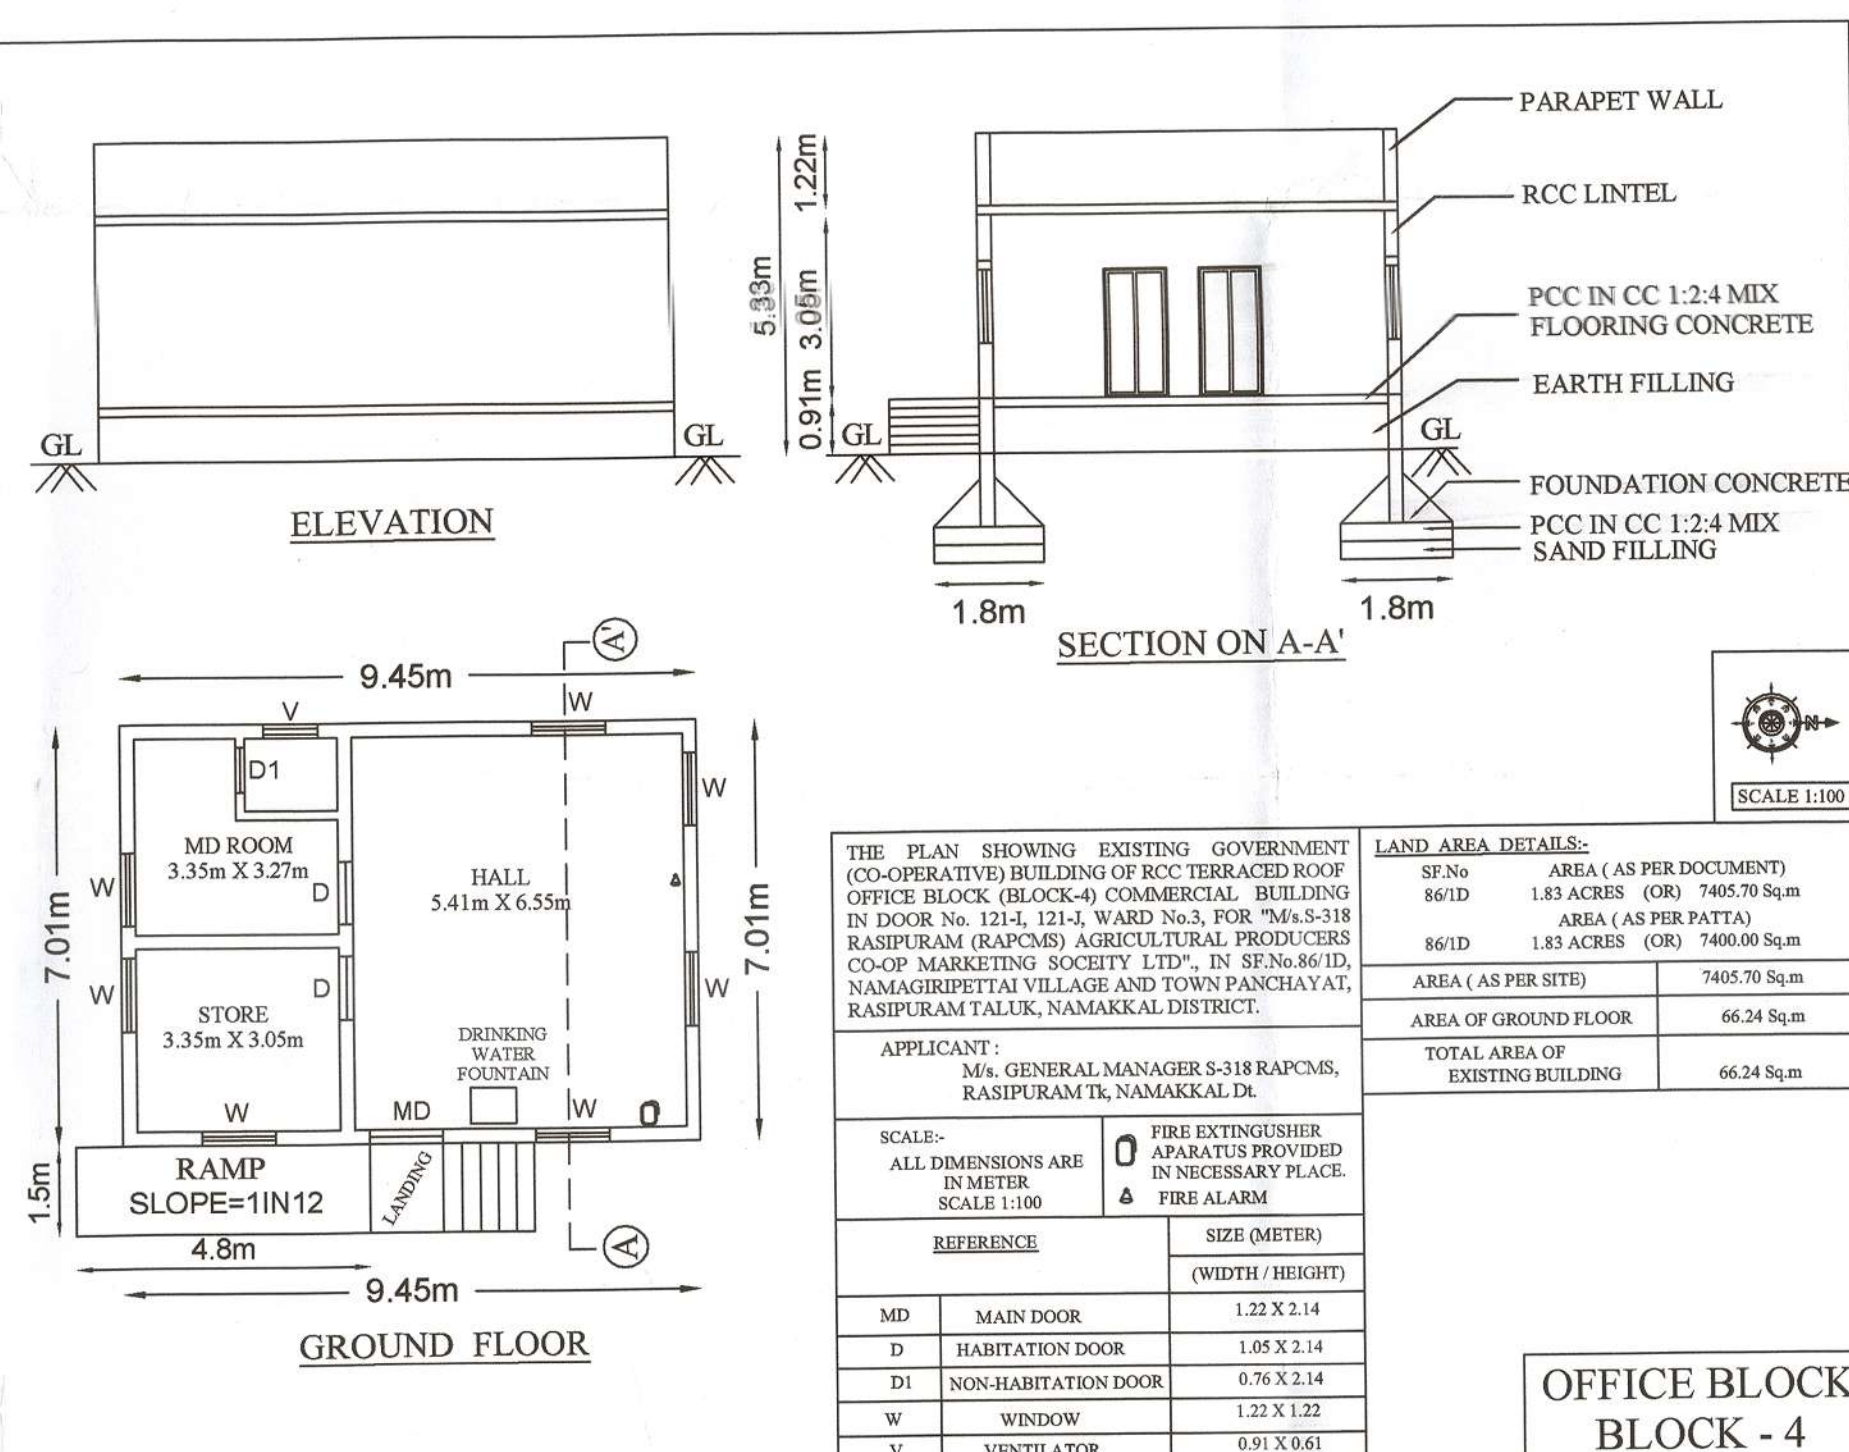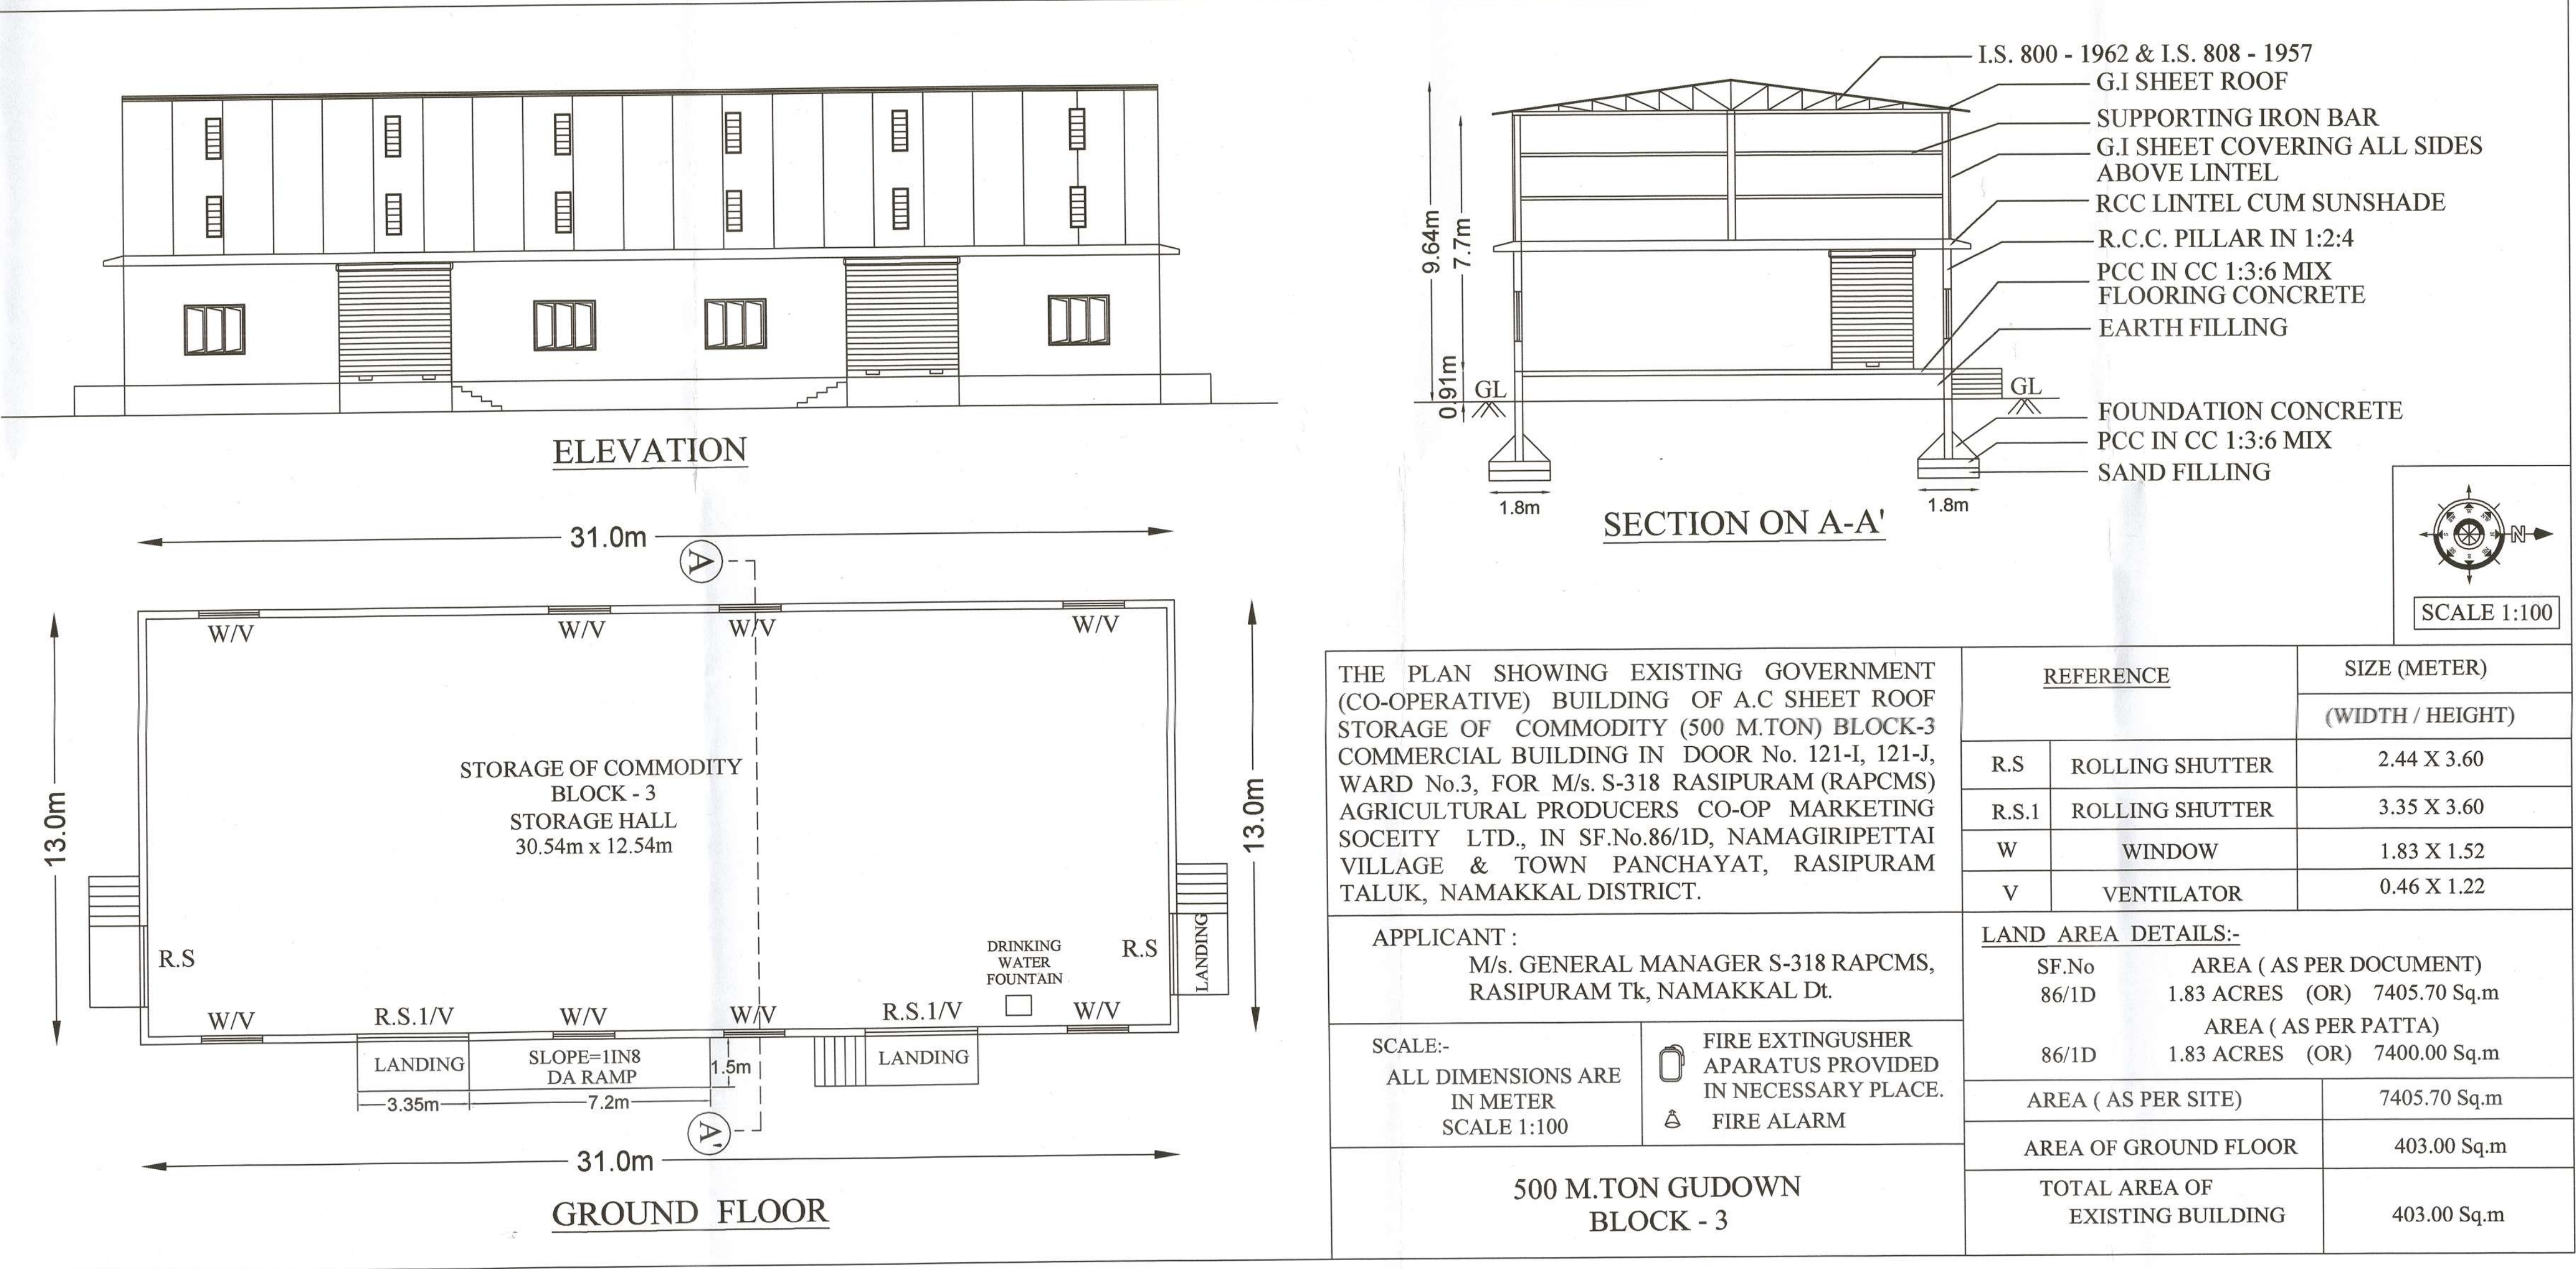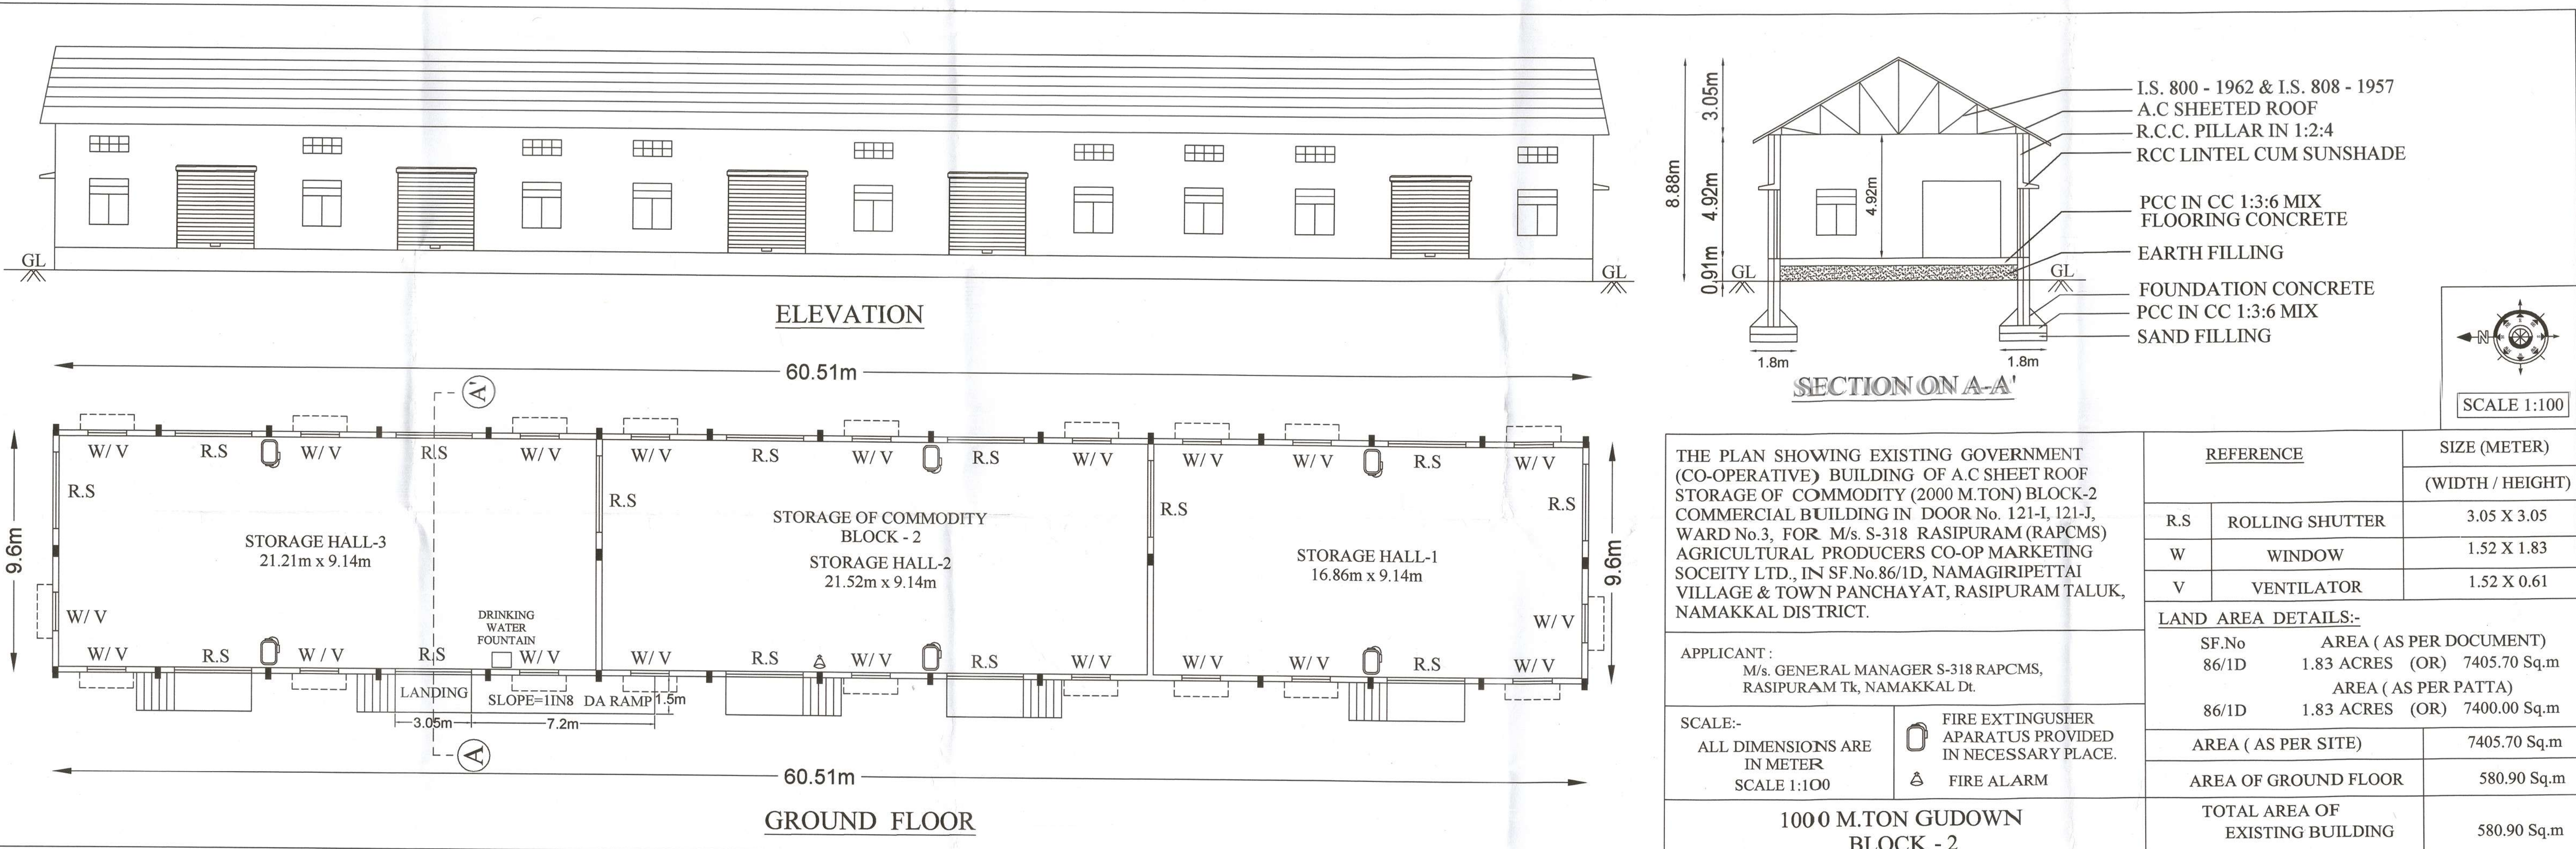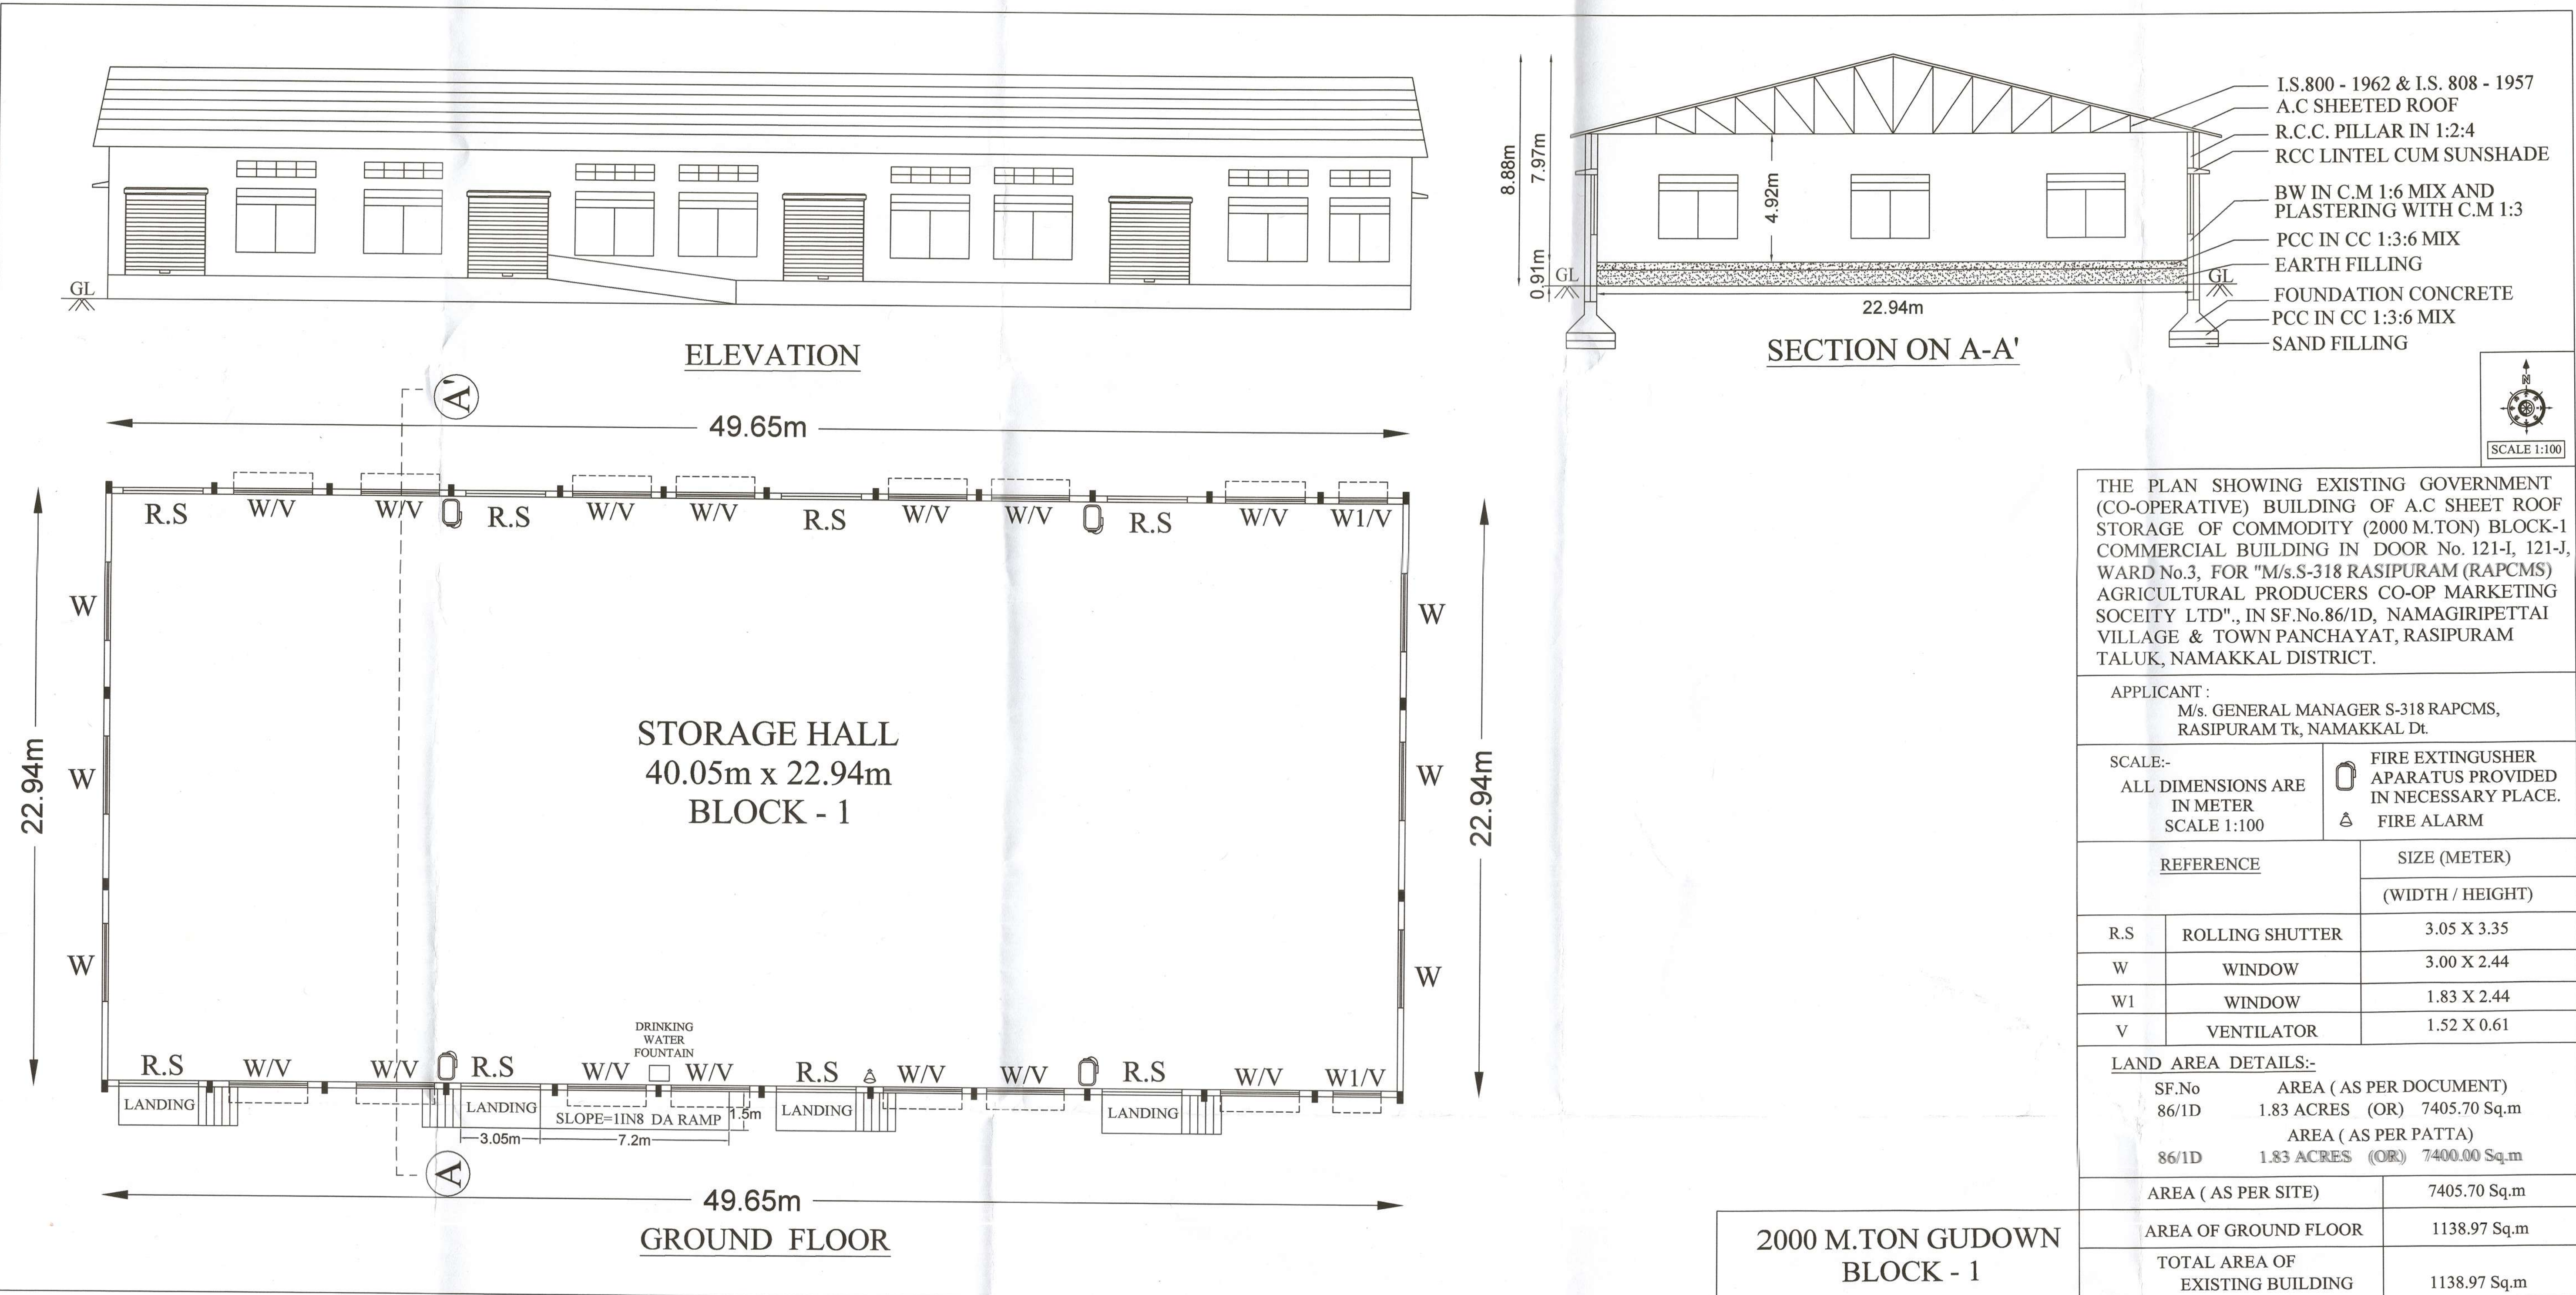

SITE APPROVAL
Rec No : SWP/BPA/06025/2023
Site Boundary shown as 'A' to 'E' and
Numbered as SWP/DTCP/NAMAKKAL/
Site approval No. 179/023

PLANNING PERMISSION
Rec No : SWP/BPA/06025/2023
Planning Permission No. 18/023