
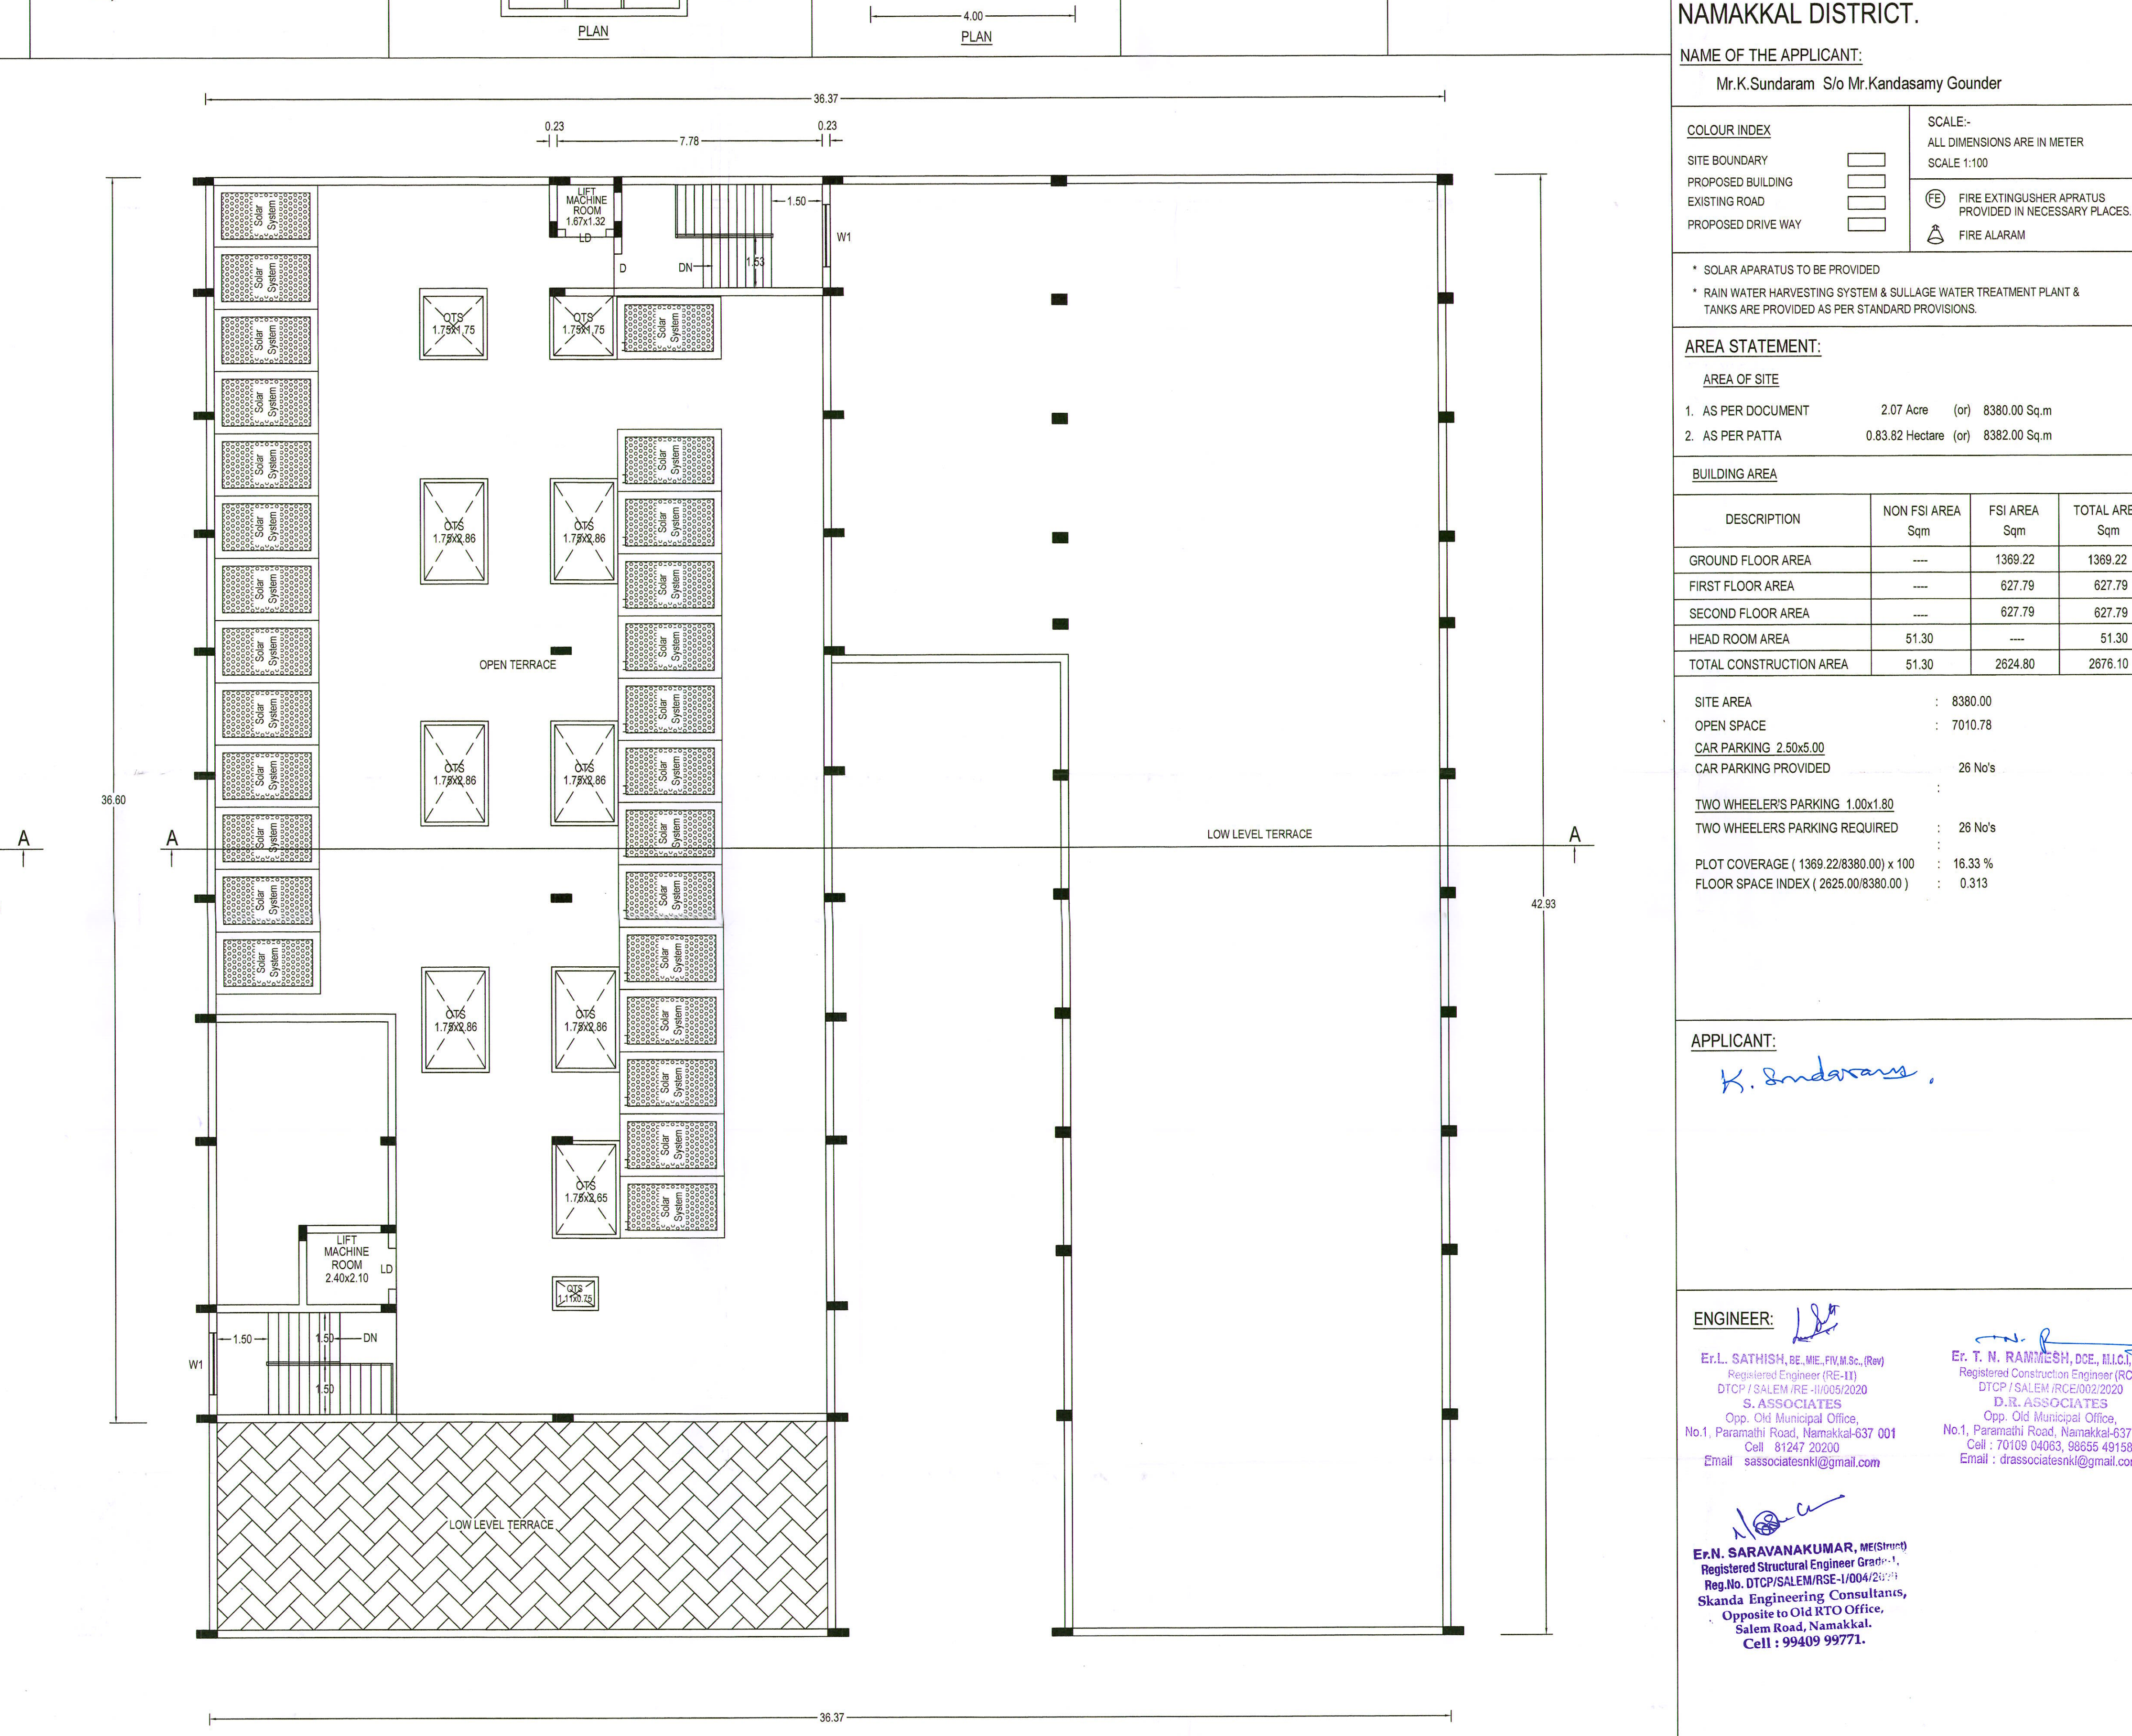


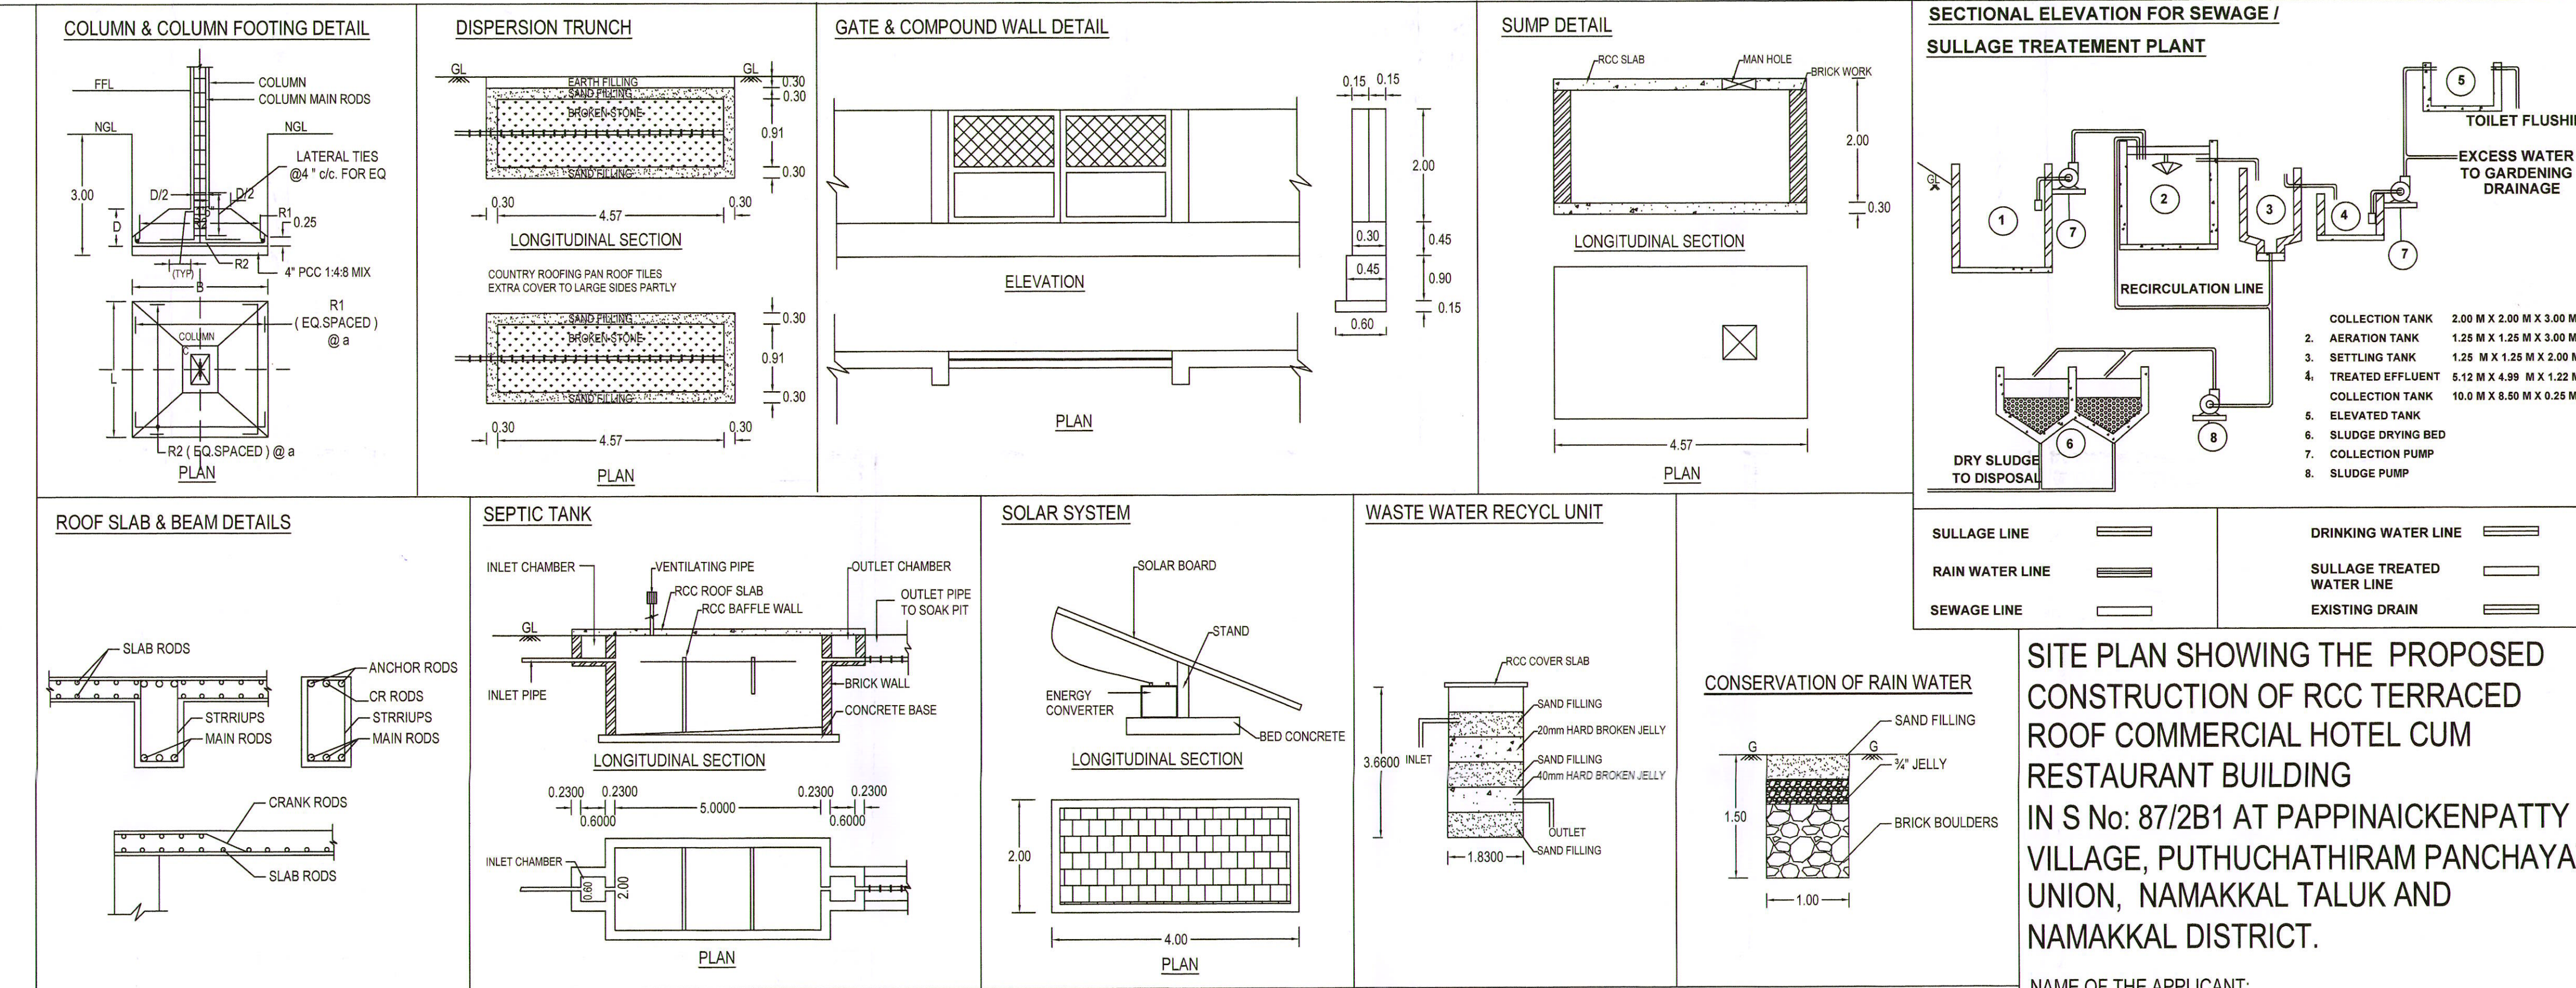

SITE PLAN SHOWING THE PROPOSED
CONSTRUCTION OF RCC TERRACED
ROOF COMMERCIAL HOTEL CUM
RESTAURANT BUILDING
IN S No: 87/2B1 AT PAPPINAIKENPATTY
VILLAGE, PUTHUCHATHIRAM PANCHAYA
UNION, NAMAKKAL TALUK AND
NAMAKKAL DISTRICT.

NAME OF THE APPLICANT:
Mr K Sunderam S/o Mr Kandasamy Gounder

--------------	---

SITE BOUNDARY ☐

PROPOSED BUILDING ☐

EXISTING ROAD		FIRE EXTINGUISHER APPARATUS PROVIDED IN NECESSARY PLACES.
PROPOSED DRIVE WAY		 FIRE ALARM

- * SOLAR APARATUS TO BE PROVIDED
- * RAIN WATER HARVESTING SYSTEM & SULLAGE WATER TREATMENT PLANT &

AREA STATEMENT:

<u>AREA OF SITE</u>	
1 AS PER DOCUMENT	2.07 Acres (or) 8380.00 Sq.m

2. AS PER PATTI	0.83.82 Hectare (or) 8382.00 Sq.m
-----------------	-----------------------------------

BUILDING AREA			
DESCRIPTION	NON FSI AREA	FSI AREA	TOTAL AREA

	Sqm	Sqm	Sqm
GROUND FLOOR AREA	---	1369.22	1369.22

FIRST FLOOR AREA	----	627.79	627.79
SECOND FLOOR AREA	----	627.79	627.79

HEAD ROOM AREA	51.30	----	51.30
TOTAL CONSTRUCTION AREA	51.30	2624.80	2676.10

SITE AREA	: 8380.00
OPEN SPACE	: 7010.78

CAR PARKING 2.50x5.00	

TWO WHEELERS PARKING 1.00x1.80

PLOT COVERAGE (1369.22/8380.00) x 100	: 16.33 %

APPLICANT:

K. Sridharan,


ENGINEER:

Er. L. SATHISH, B.E., M.E., M.Sc., (Pw)
Registered Engineer (RE-11)
DTCP / SALEM / RE - 11/006/2020

S. ASSOCIATES
Opp. Old Municipal Office,
No.1, Paramathi Road, Namakkal-637 001
Cell : 81247 20200

D.R. ASSOCIATES
Opp. Old Municipal Office,
No.1, Paramathi Road, Namakkal-637
Cell : 70109 04063, 98656 49159

Email : sassociatesnk@gmail.com Email : dassociatesnk@gmail.com

Er.N. SARAVANAKUMAR, MEST (Street)

Registered Structural Engineer (SE-1004/2009)
Reg.No. DTC/SALEM/RSE-1/004/2009
Skanda Engineering Consultants,
Opposite to Old BTO Office,

Salem Road, Namakkal.
Cell : 99409 99771.

1000