


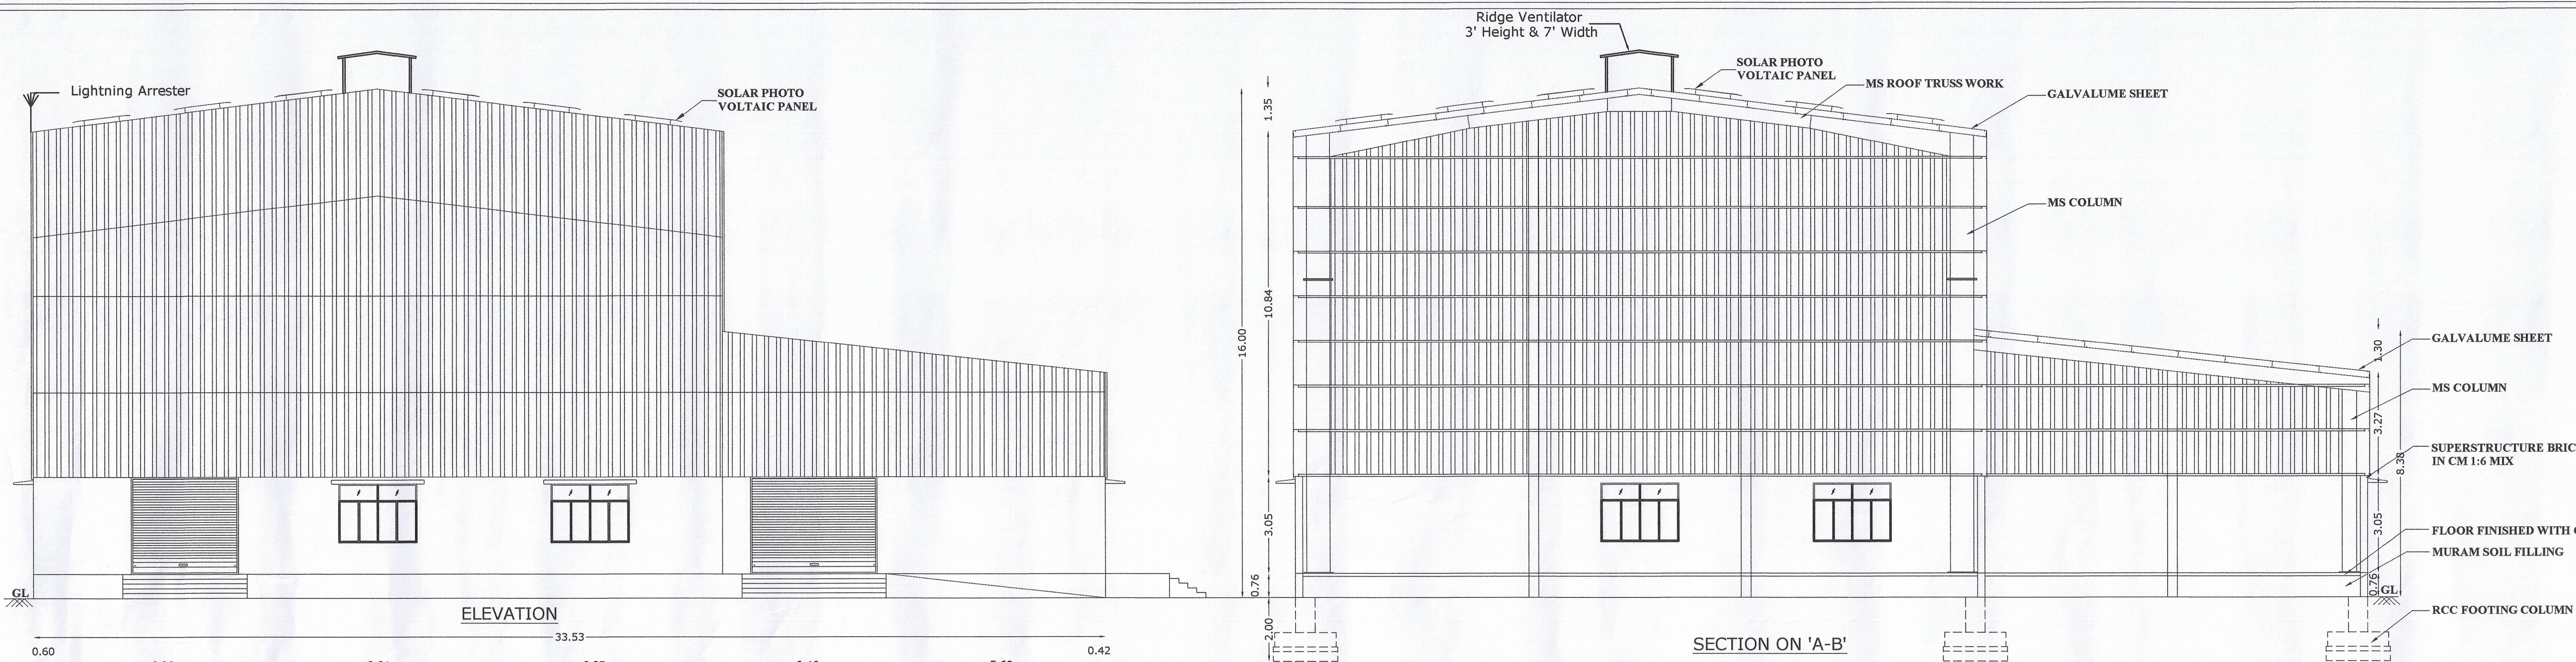

MACHINERY DETAILS (PROPOSED BUILDING)				
S.No	MACHINE NAME	No.S	H.P	TOTAL H.P
01	CLASSIFIER	01	08	08
02	DE STONER	01	08	08
03	CELLAR OR HUSK REMOVER	01	15	15
04	HUSK SEPERATOR	01	20	20
05	WHITNER 1	01	40	40
06	WHITNER 2	01	40	40
07	SILKY	01	50	50
08	SHIFTER	01	02	02
09	COLOUR SHUTTER	01	02	02
10	BLENDING MACHINE	01	02	02
11	RICE BIN	01	-	-
12	FRK UNIT	01	05	05
13	RAW PADDY HOPPER ELEVATOR	01	05	05
14	RAW PADDY BIN ELEVATOR	01	05	05
15	PADDY CLEANER	01	12	12
16	DRYER ELEVATOR	01	15	15
17	DRYER FEED ROLLER	01	03	03
18	DRYER BLOWER	02	20	40
19	CLEANED PADDY ELEVATOR	01	05	05
20	ECCENTRIC CONVEYOR	02	03	06
21	WATER PUMP MOTOR	02	05	10
22	DRIED PADDY BIN ELEVATOR	01	02	02
23	ELEVATOR	15	1.5	22.5
24	COMPRESSOR	01	25	25
25	BOILER	01	40	40
TOTAL NO.OF WORKERS:45 No.s		TOTAL H.P.=332.50 H.P		
125 kva GENERATOR = 1 No.				

ONLINE APPLICATION No.: SWP/BPA/025589/2023
SITE BOUNDARY EAR MARKED AS 'A to F' AND
BUILDING APPROVAL No. SWP/DTCP/NKL/BP No. 36/2023

(SWP - ONLINE APPROVAL)

E-SIGNED BY
ASSISTANT DIRECTOR
DISTRICT TOWN AND COUNTRY PLANNING OFFICE
NAMAKKAL DISTRICT.

PLAN SHOWING THE PROPOSED CONSTRUCTION OF GALVALUME SHEET
ROOF INDUSTRIAL USE "RICE MILL"(GREEN CATEGORY) BUILDING AT
S.F.NO: 238/1A2, PATTa NO:6609, KABILAKURICHI VILLAGE AND
PANCHAYAT, PARAMATHI-VELUR TALUK, NAMAKKAL DISTRICT.

APPLICANT :
1.Mr. K.S.MOORTHY,
2.Mr.S.VASUDEVAN.

DESCRIPTION	TOTAL SQ.FT	TOTAL SQM
AREA OF THE SITE	48787.20	4532.44
AREA OF THE BUILDING "BLOCK-1"		
GROUND FLOOR(GALVALUME SHEET)	12318.00	1144.37
AREA OF THE BUILDING "BLOCK-2"		
GROUND FLOOR(GALVALUME SHEET)	1007.18	93.57
TOTAL BUILDUP AREA	13325.18	1237.94
AREA OF VACANT SITE	35462.02	3294.50

$$\text{Floor Space Index} = \frac{\text{Total FSI Area}}{\text{Super Imposed Plot Area}} = \frac{1237.94}{4532.44} = 0.27 < 2.00$$

Plot Coverage = $\frac{\text{Ground floor Plinth Area}}{\text{Plot Area}} \times 100$	SITE BOUNDARY -	
Plot Coverage = 27.31%	PROPOSED BUILDING -	
	EXISTING ROAD -	

OPEN SPACE RESERVATION (O.S.R)
REQUIRED AREA = 453.24 Sq.M
PROVIDED AREA = 457.89 Sq.M
ALL DIMENSIONS ARE IN = "METER"
SCALE = 1:100

JOINERY DETAILS:		TYPE OF VEHICLES REQUIRED PROVIDED		
DESCRIPTION	Metre			
RS1 ROLLING SHUTTER	3.97 x 3.05	CYCLE PARKING	24	24
RS2 ROLLING SHUTTER	3.36 x 3.05	TWO WHEELER	24	24
D DOOR	0.75 x 2.13	CAR PARKING	00	02
V VENTILATOR	0.91 x 0.60	LORRY PARKING	03	03

OFFICE USE :

APPLICANT :

STRUCTURAL ENGINEER :

REGISTERED ENGINEER :

Dr. S. NACHIRUPATHY, M.E., M.Sc.,
Registered Structural Engineer/Grade-1,
Regd No. DTCP / SALEM / RSE - 1 / 063/2020,
No.7, Panchayal Union Office Complex,
Tiruchengode - 637 211, Namakkal District.

Cell: 98429 50685.

