
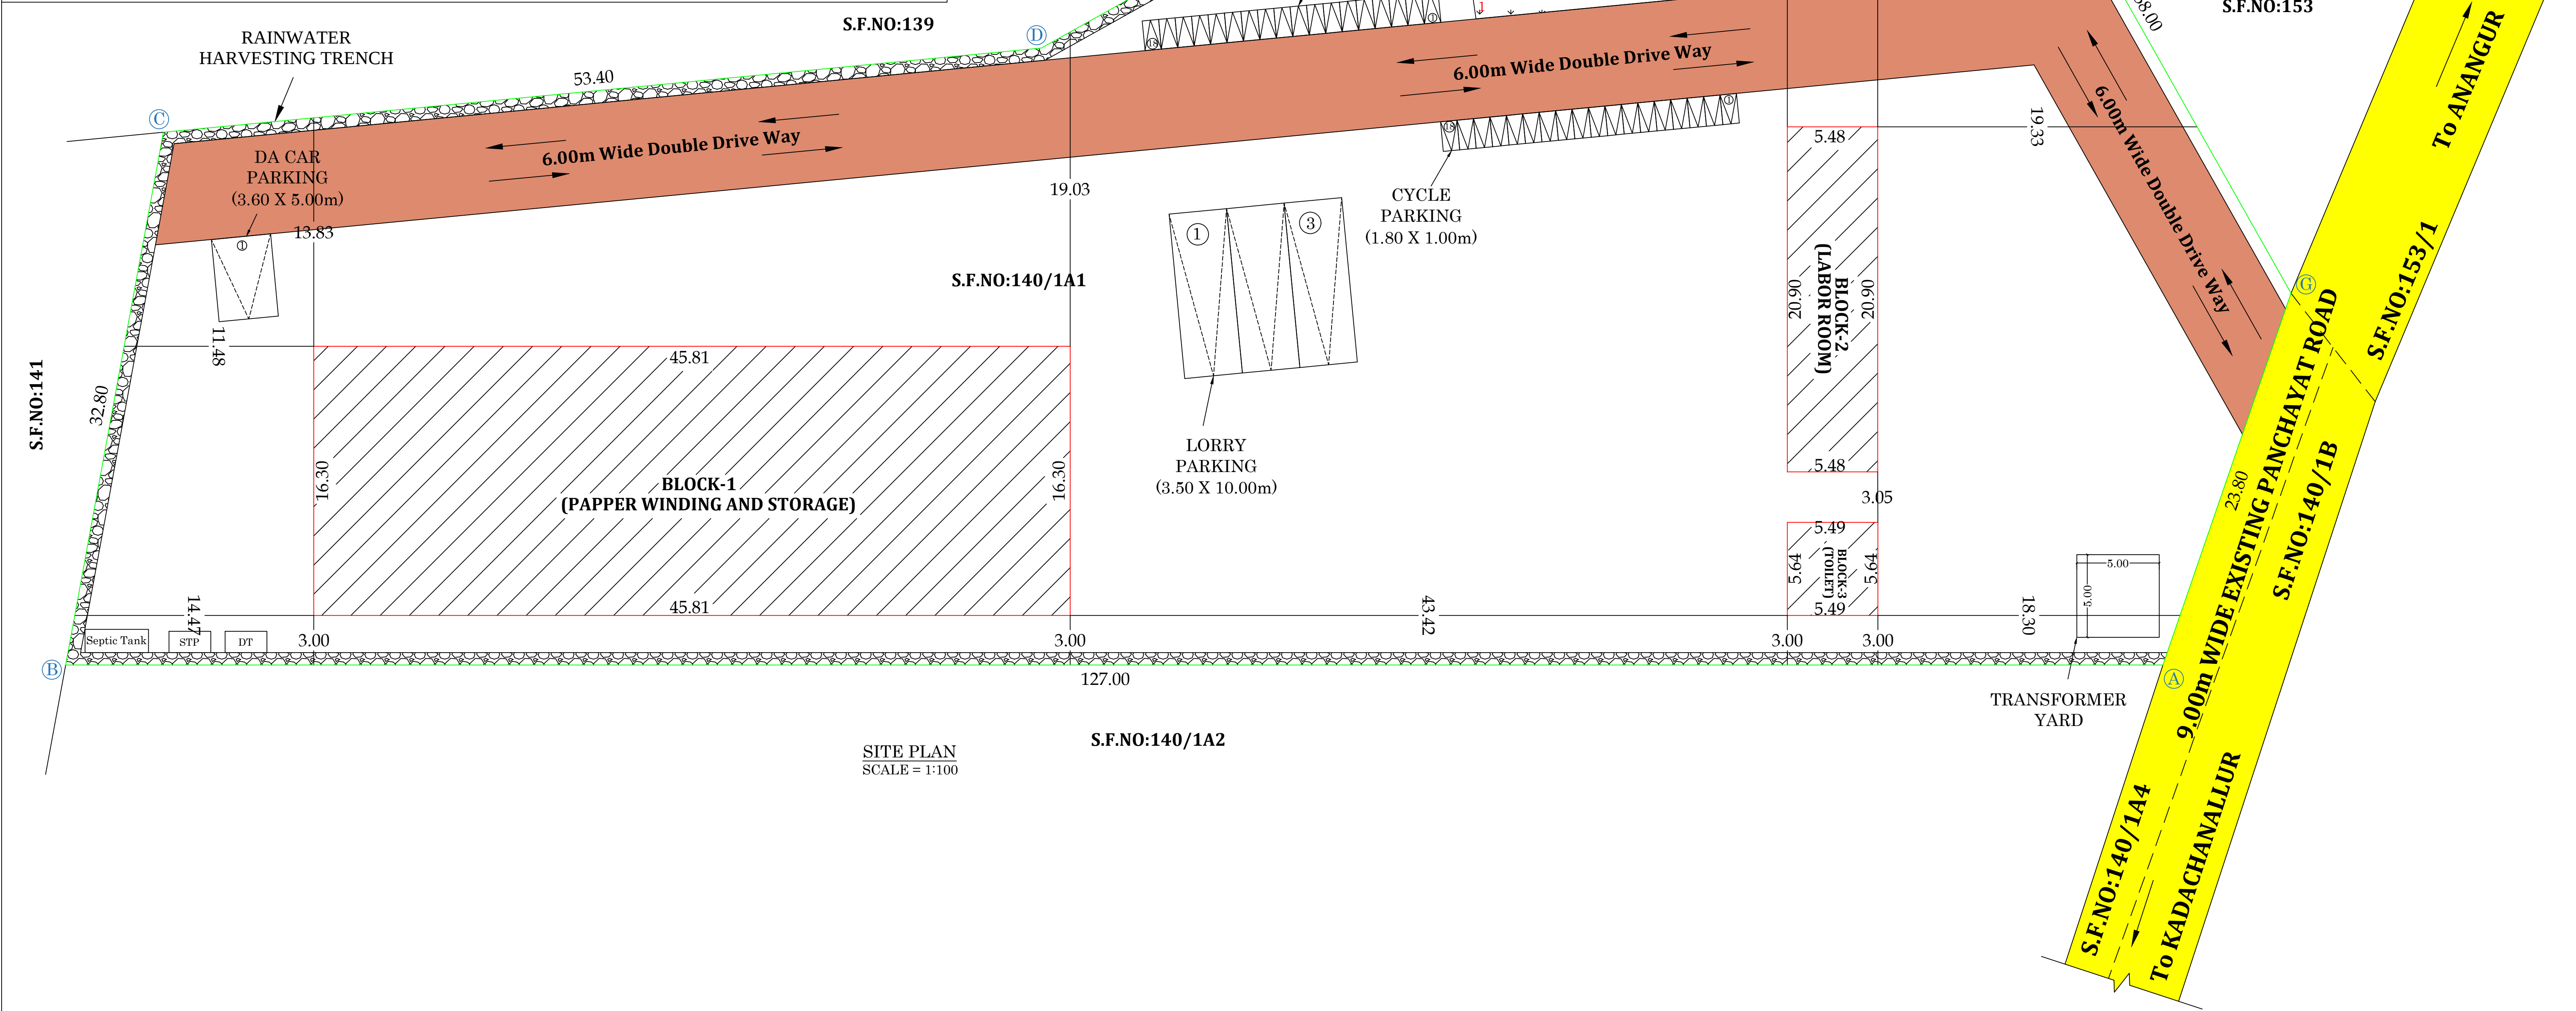
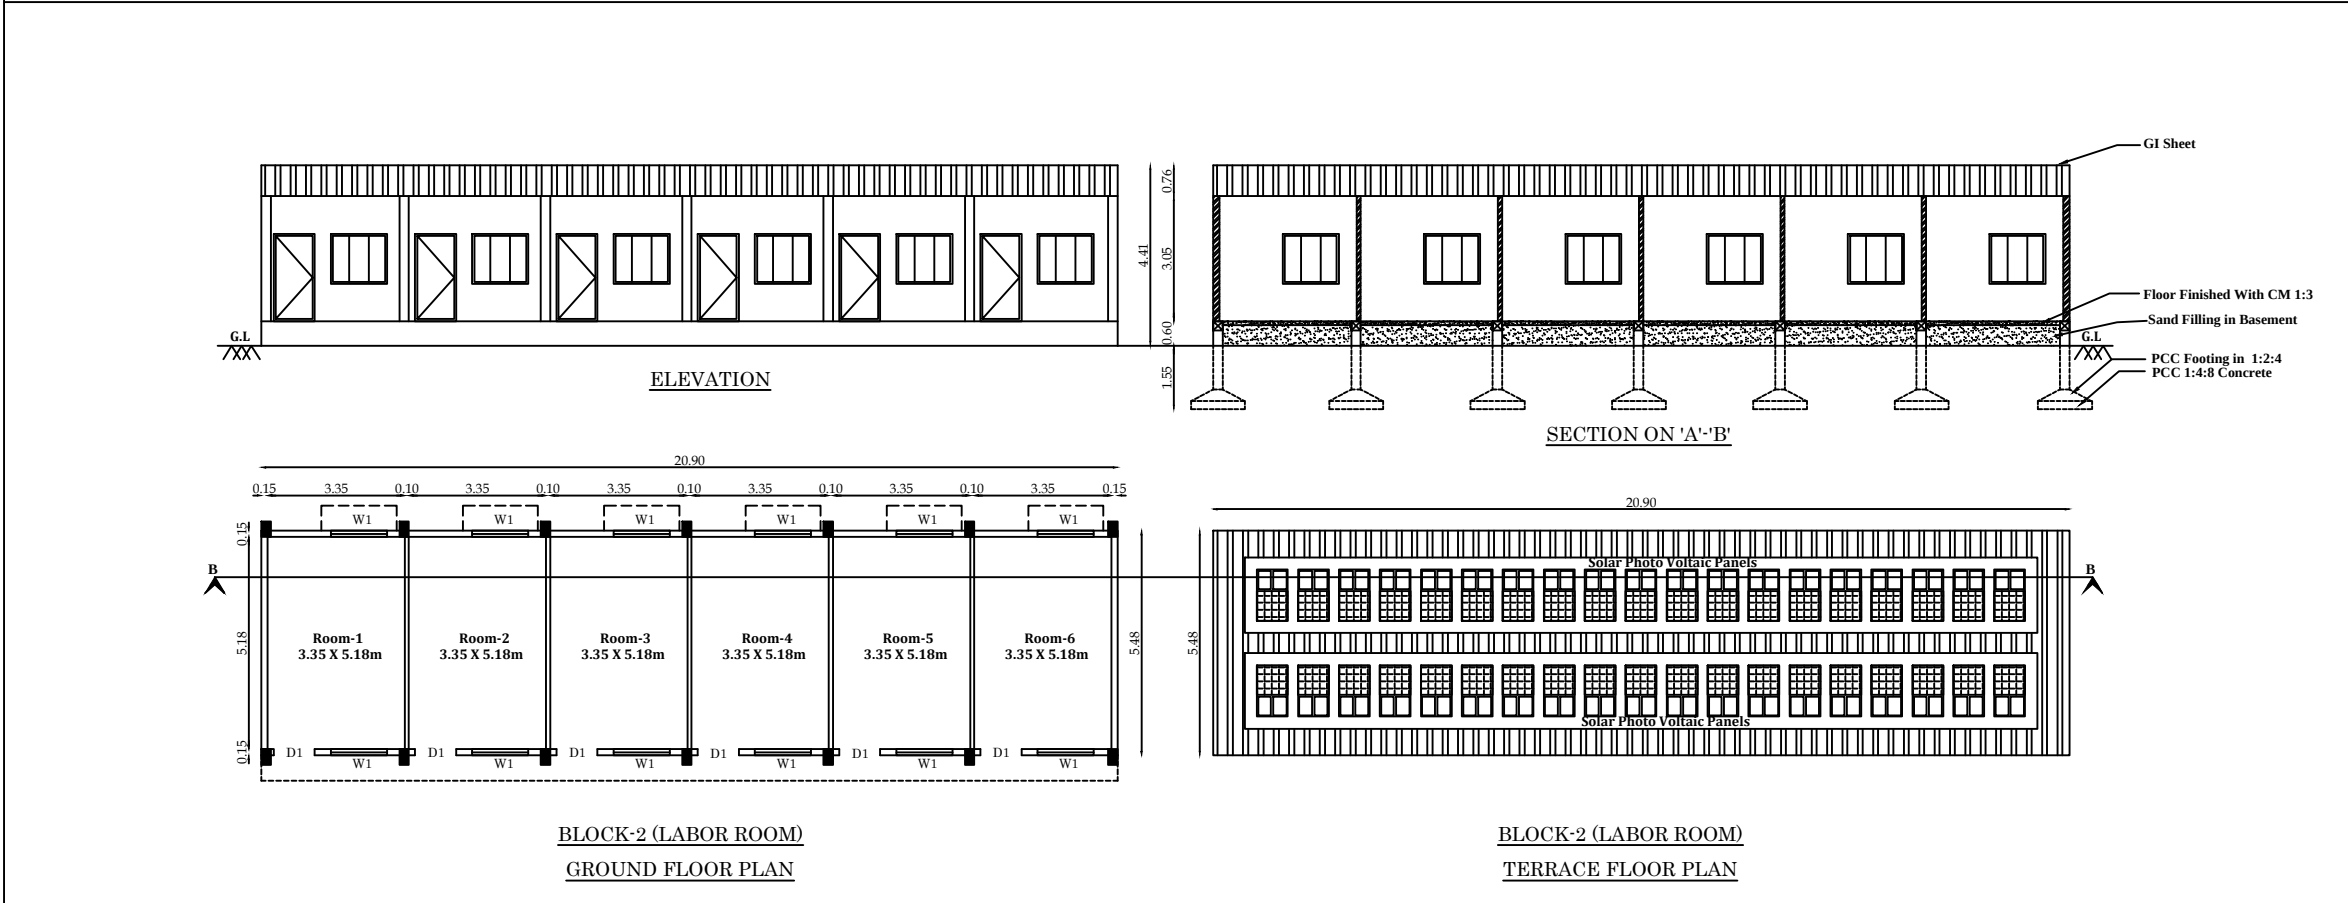


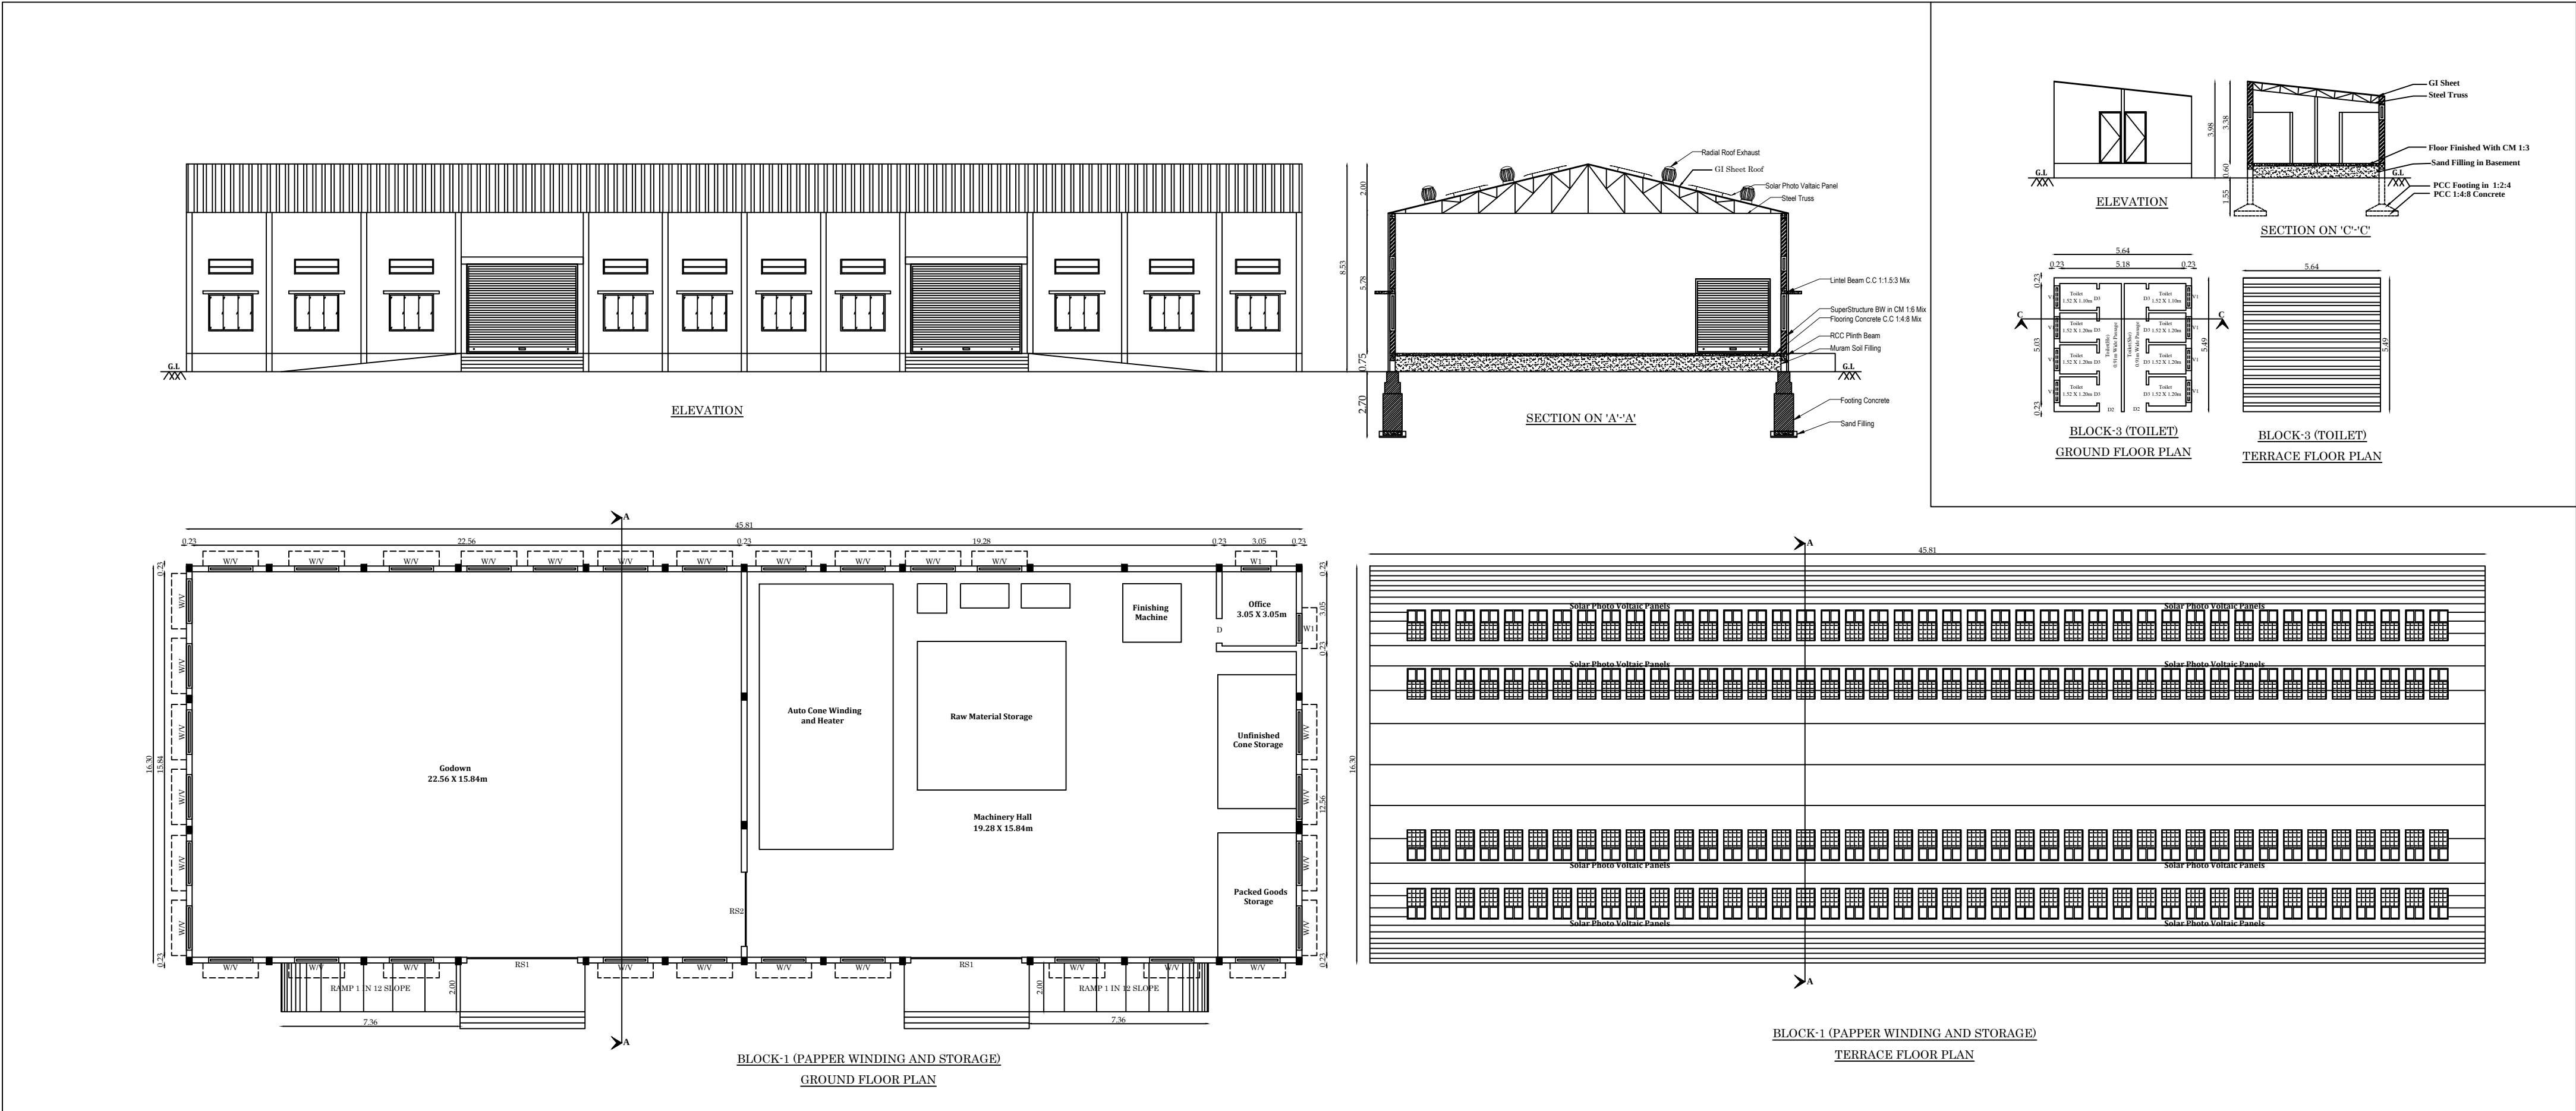

JOINERY DETAILS:

SYMBOL	DESCRIPTION	Metre
RS1	ROLLING SHUTTER	4.55 x 3.66
RS2	ROLLING SHUTTER	3.05 x 3.05
D	DOOR	1.00 x 2.13
D1	DOOR	1.00 x 2.13
D2	DOOR	0.91 x 2.13
D3	DOOR	0.76 x 2.13
W	WINDOW	1.82 x 1.52
W1	WINDOW	1.37 x 1.22
V	VENTILATOR	1.82 x 0.60
V1	VENTILATOR	0.90 x 0.60

MACHINERY DETAILS

S.No	MACHINE NAME	No.S	H.P	TOTAL H.P
WARPING SECTION				
01	AUTO CONE WINDING AND HEATER	01	17.00	17.00
02	FINISHING MACHINE	01	7.00	7.00
03	AIR COMPRESSOR	01	10.00	10.00
04	SIZING M/C SUB MOTOR	01	7.00	7.00
05	MIXER MACHINE	01	0.50	0.50
125 kva GENERATOR = 1 No.		TOTAL H.P= 41.50 H.P		
NO.OF WORKERS:				
MALE		10		
FEMALE		10		

PLAN SHOWING THE PROPOSED CONSTRUCTION OF GI SHEET ROOF FOR PAPPER CONE MANUFACTURING INDUSTRIAL BUILDING (COTTAGE INDUSTRIES) WITH 41.50 H.P IN S.F.No: 140/1A1, ANANGUR VILLAGE PANCHAYAT, KUMARAPALAYAM TALUK, NAMAKKAL DISTRICT.

ALL DIMENSION ARE IN METER

NAME OF THE APPLICANT : M/s SUPREME WEAVES

AREA DETAILS:

AS PER PATTa - 5506.00 Sq.m

AS PER DOCUMENT - 1.36 Acres (or) 5503.67 Sq.m

AS PER SUPER IMPOSED SITE AREA - 5510.79 Sq.m

ONLINE APPLICATION NO : SWP/BPA/0417460/2024

AREA DETAILS:

S.NO	DESCRIPTION	FSI AREA	NON-FSI AREA	TOTAL BUILT-UP AREA
------	-------------	----------	--------------	---------------------

PROPOSED BUILDING

BLOCK-1 (PAPPER WINDING AND STORAGE)

1	GROUND FLOOR	746.54	-	746.54
---	--------------	--------	---	--------

BLOCK-2 (LABOR ROOM)

2	GROUND FLOOR	114.53	-	114.53
---	--------------	--------	---	--------

BLOCK-3 (TOILET)

3	GROUND FLOOR	30.96	-	30.96
---	--------------	-------	---	-------

TOTAL		892.03	-	892.03
-------	--	--------	---	--------

Floor Space Index = $\frac{\text{Total FSI Area}}{\text{Least Area}} = \frac{892.03}{5503.67} = 0.16 < 1.50$

Parking Area Description	Area	Required	Provided
1 Car space for every 100 Sq.m for Office floor Area or part thereof	-/100	00	02
1 Two wheeler space for every 50 Sq.m for Workshop floor Area or part thereof	3714.99/50	74	75
1 Cycle space for every 50 Sq.m for Workshop floor Area or part thereof	3714.99/50	74	75
1 Lorry wheeler space for every 500 Sq.m for Workshop floor Area or part thereof	3714.99/500	08	08

HEIGHT OF THE BUILDING = 8.53 M

REFERENCE:	COLOR INDEX:
FIRE ALARM SYSTEM	SITE BOUNDARY -
HOSE REEL	EXISTING ROAD -
FIRE FIGHTING EQUIPMENT	PROSED BUILDING -
DRINKING WATER	DRIVE WAY -
	OSR -

OSR DETAILS:

REQUIRED FOR OSR	PROVIDED FOR OSR
550.60 Sq.M (10.00%)	561.01 Sq.M (10.18%)

ONLINE APPLICATION No.: SWP/BPA/0417460/2024
SITE BOUNDARY EAR MARKED AS 'A' to 'G' AND
BUILDING APPROVAL No. SWP/DTCP/NKL/BP No. 44/2024

(SWP - ONLINE APPROVAL)

E-SIGNED BY
ASSISTANT DIRECTOR
DISTRICT TOWN AND COUNTRY PLANNING OFFICE
NAMAKKAL DISTRICT.

APPLICANT :

For SUPREME WEAVES
Partner.

