


PLAN SHOWING THE PROPOSED CONSTRUCTION OF M/S. PKS POLYMERS AT SIDCO INDUSTRIAL ESTATE PUDUKOTTAI (SIPCOT),IN S.F.NO: 332 PART, 333 PART, 559 PART PLOT NO: DP-22, VELLANUR VILLAGE AND PANCHAYAT, KULATHUR TALUK, PUDUKOTTAI DISTRICT.

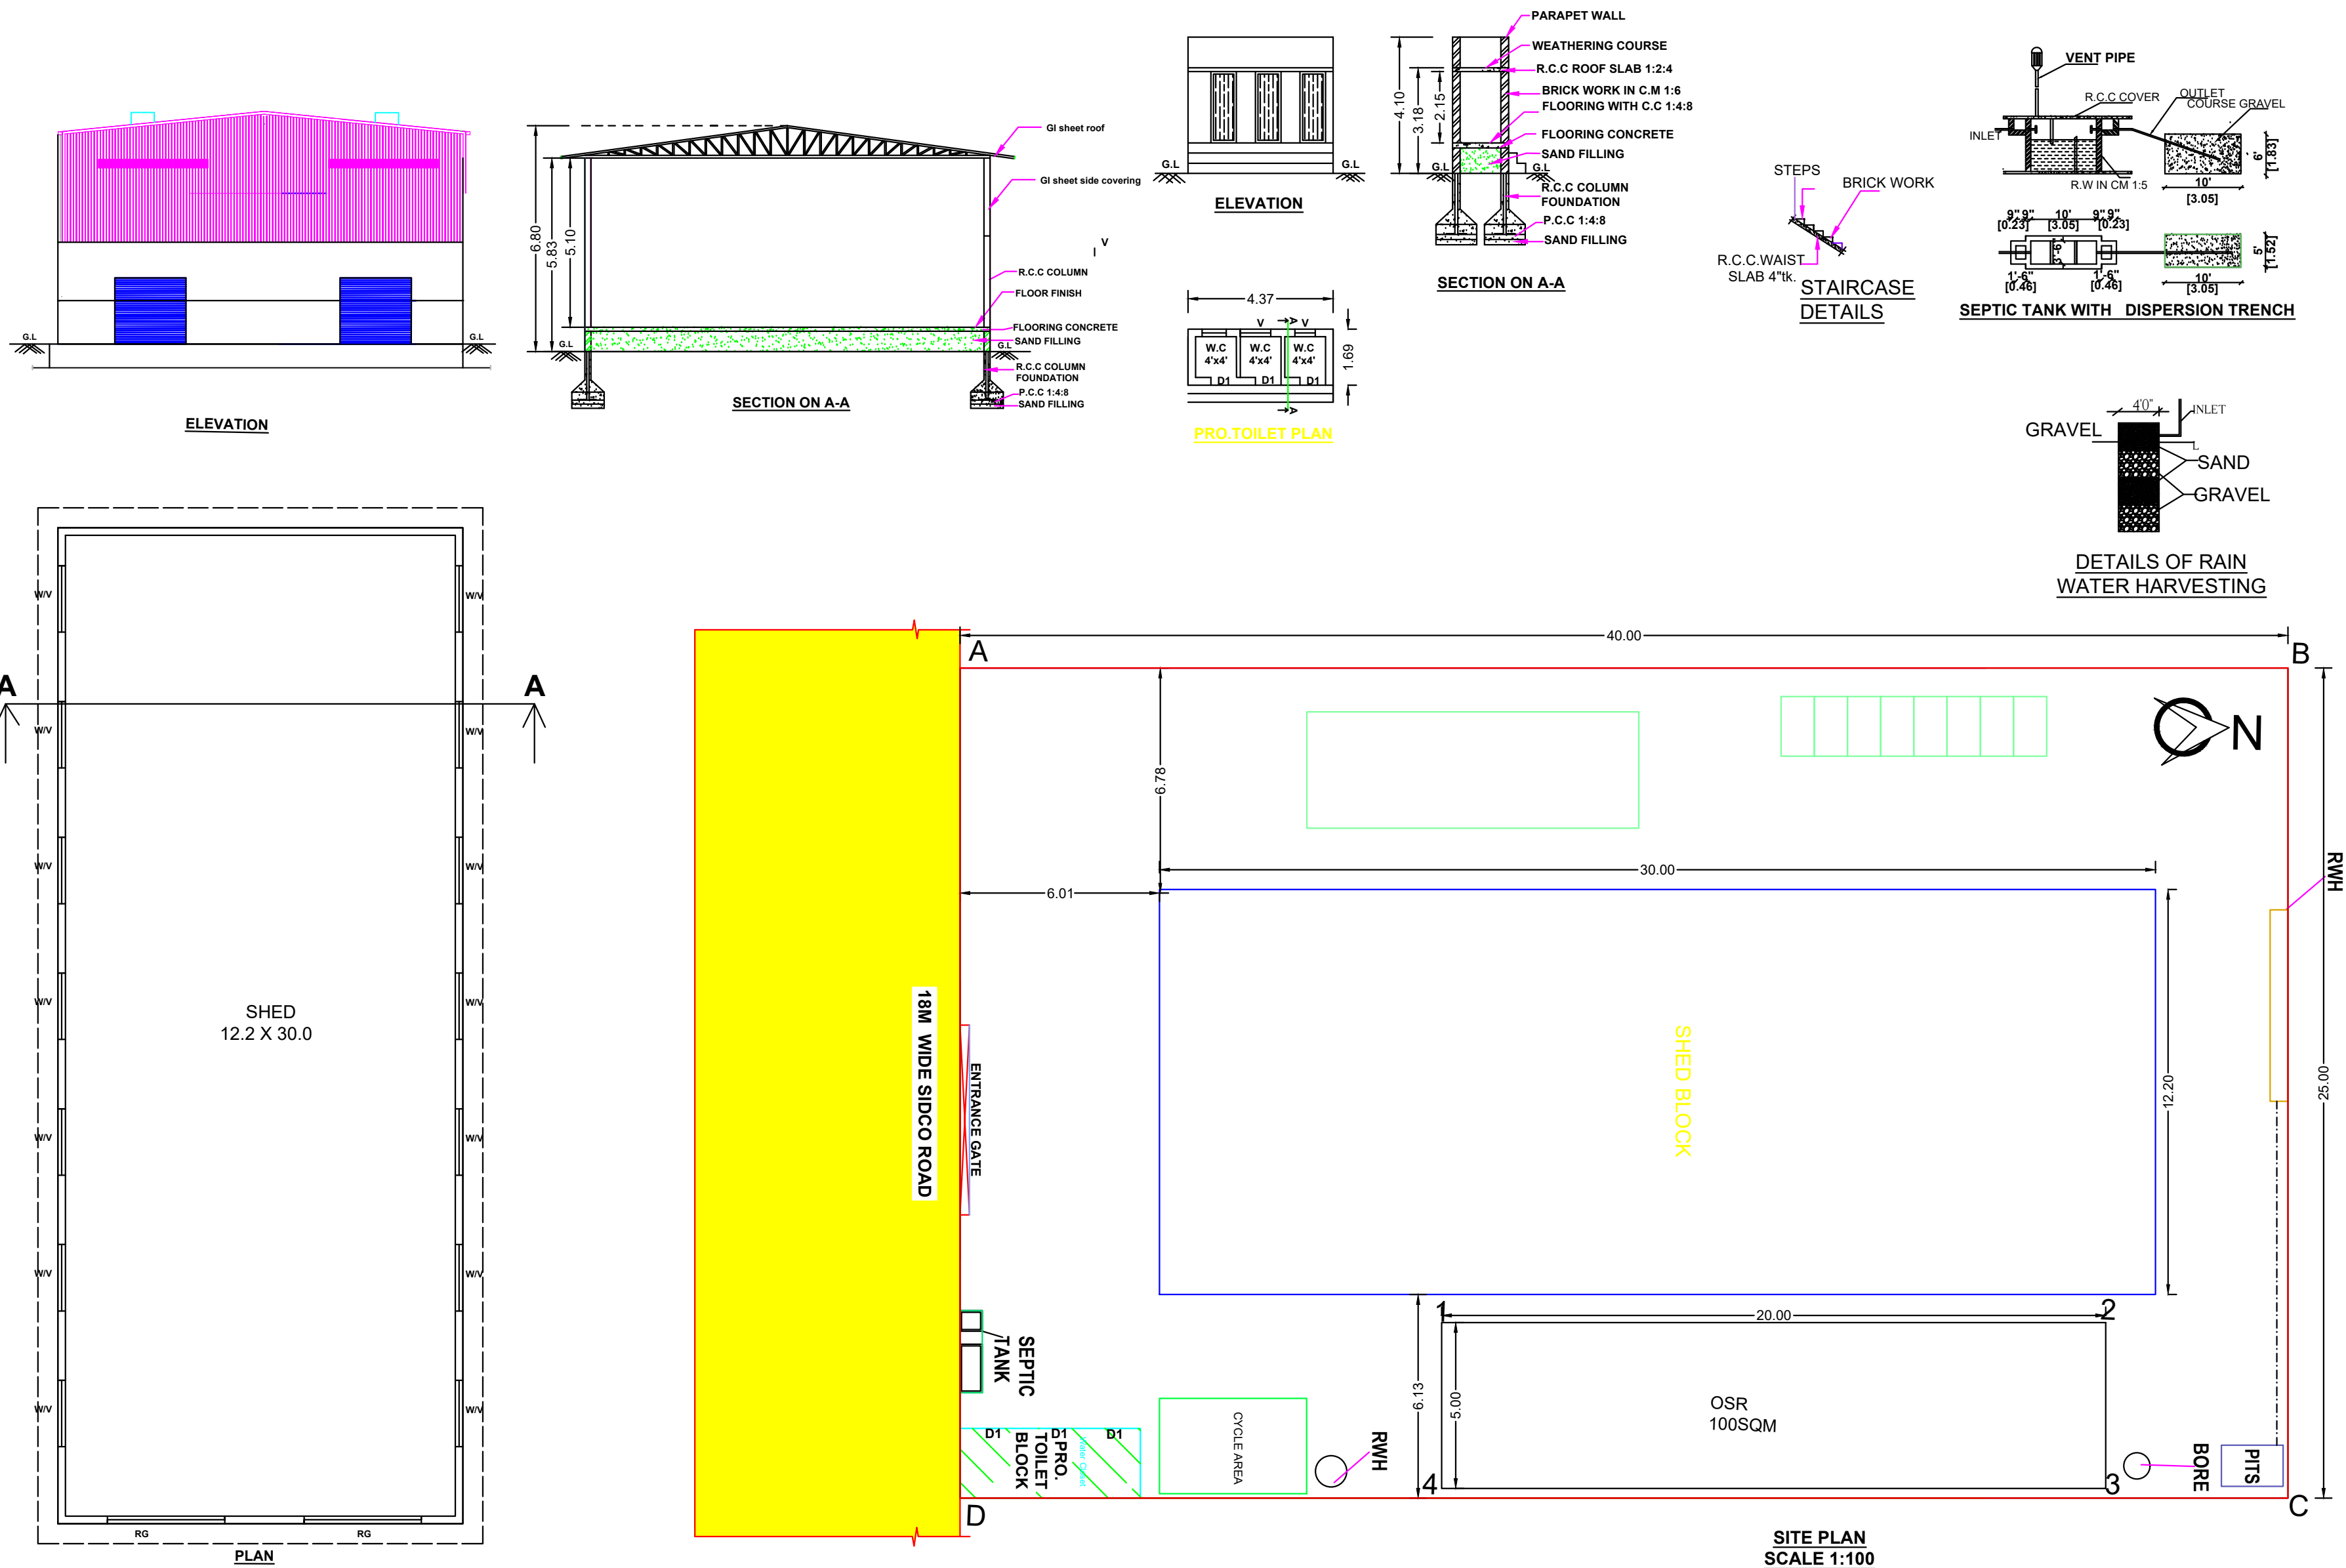

OFFICE USE
APPROVAL AUTHORITY

FILE NO:1111/2022/PD

Scale : 1" = 8'0" (1:100) ,
All dimensions are in 'M' & Feet

BOUNDARY SHOWN IN RED
PROPOSED SHOWN IN BLUE
ROAD SHOWN IN YELLOW

REFERENCE	IN FEET	IN METER
RG - ROLLING SHETTER	10'0" X 9'0"	3.00 X 2.7
D1 - DOOR	2'6" X 7'0"	0.76 X 2.13
W1- WINDOW	4'0" X 2'6"	1.22 X 0.76
W2- WINDOW	4'0" X 4'6"	1.22 X 1.37
V- VENTILATOR	2'0" X 2'0"	0.61 X 0.61

MACHINERIES PARTICULARS

1	RECTIFIER	30 HP
2	FURNACE	5 HP
3	OTHER EQUIPMENTS	5 HP
4	TOTAL	40 HP

AREA CALCULATION	SQ.FT	SQ.M
TOTAL PLOT AREA	10764.00	1000.00
PRO. SHED AREA	3939.62	366.00

TOTAL PROPOSED AREA	3939.62	366.00
---------------------	---------	--------

SWP/DTCP/PD/BP No:19/2022

JOINT DIRECTOR/DEPUTY DIRECTOR(i/c)
district Town and Country Planning
Pudukkottai