
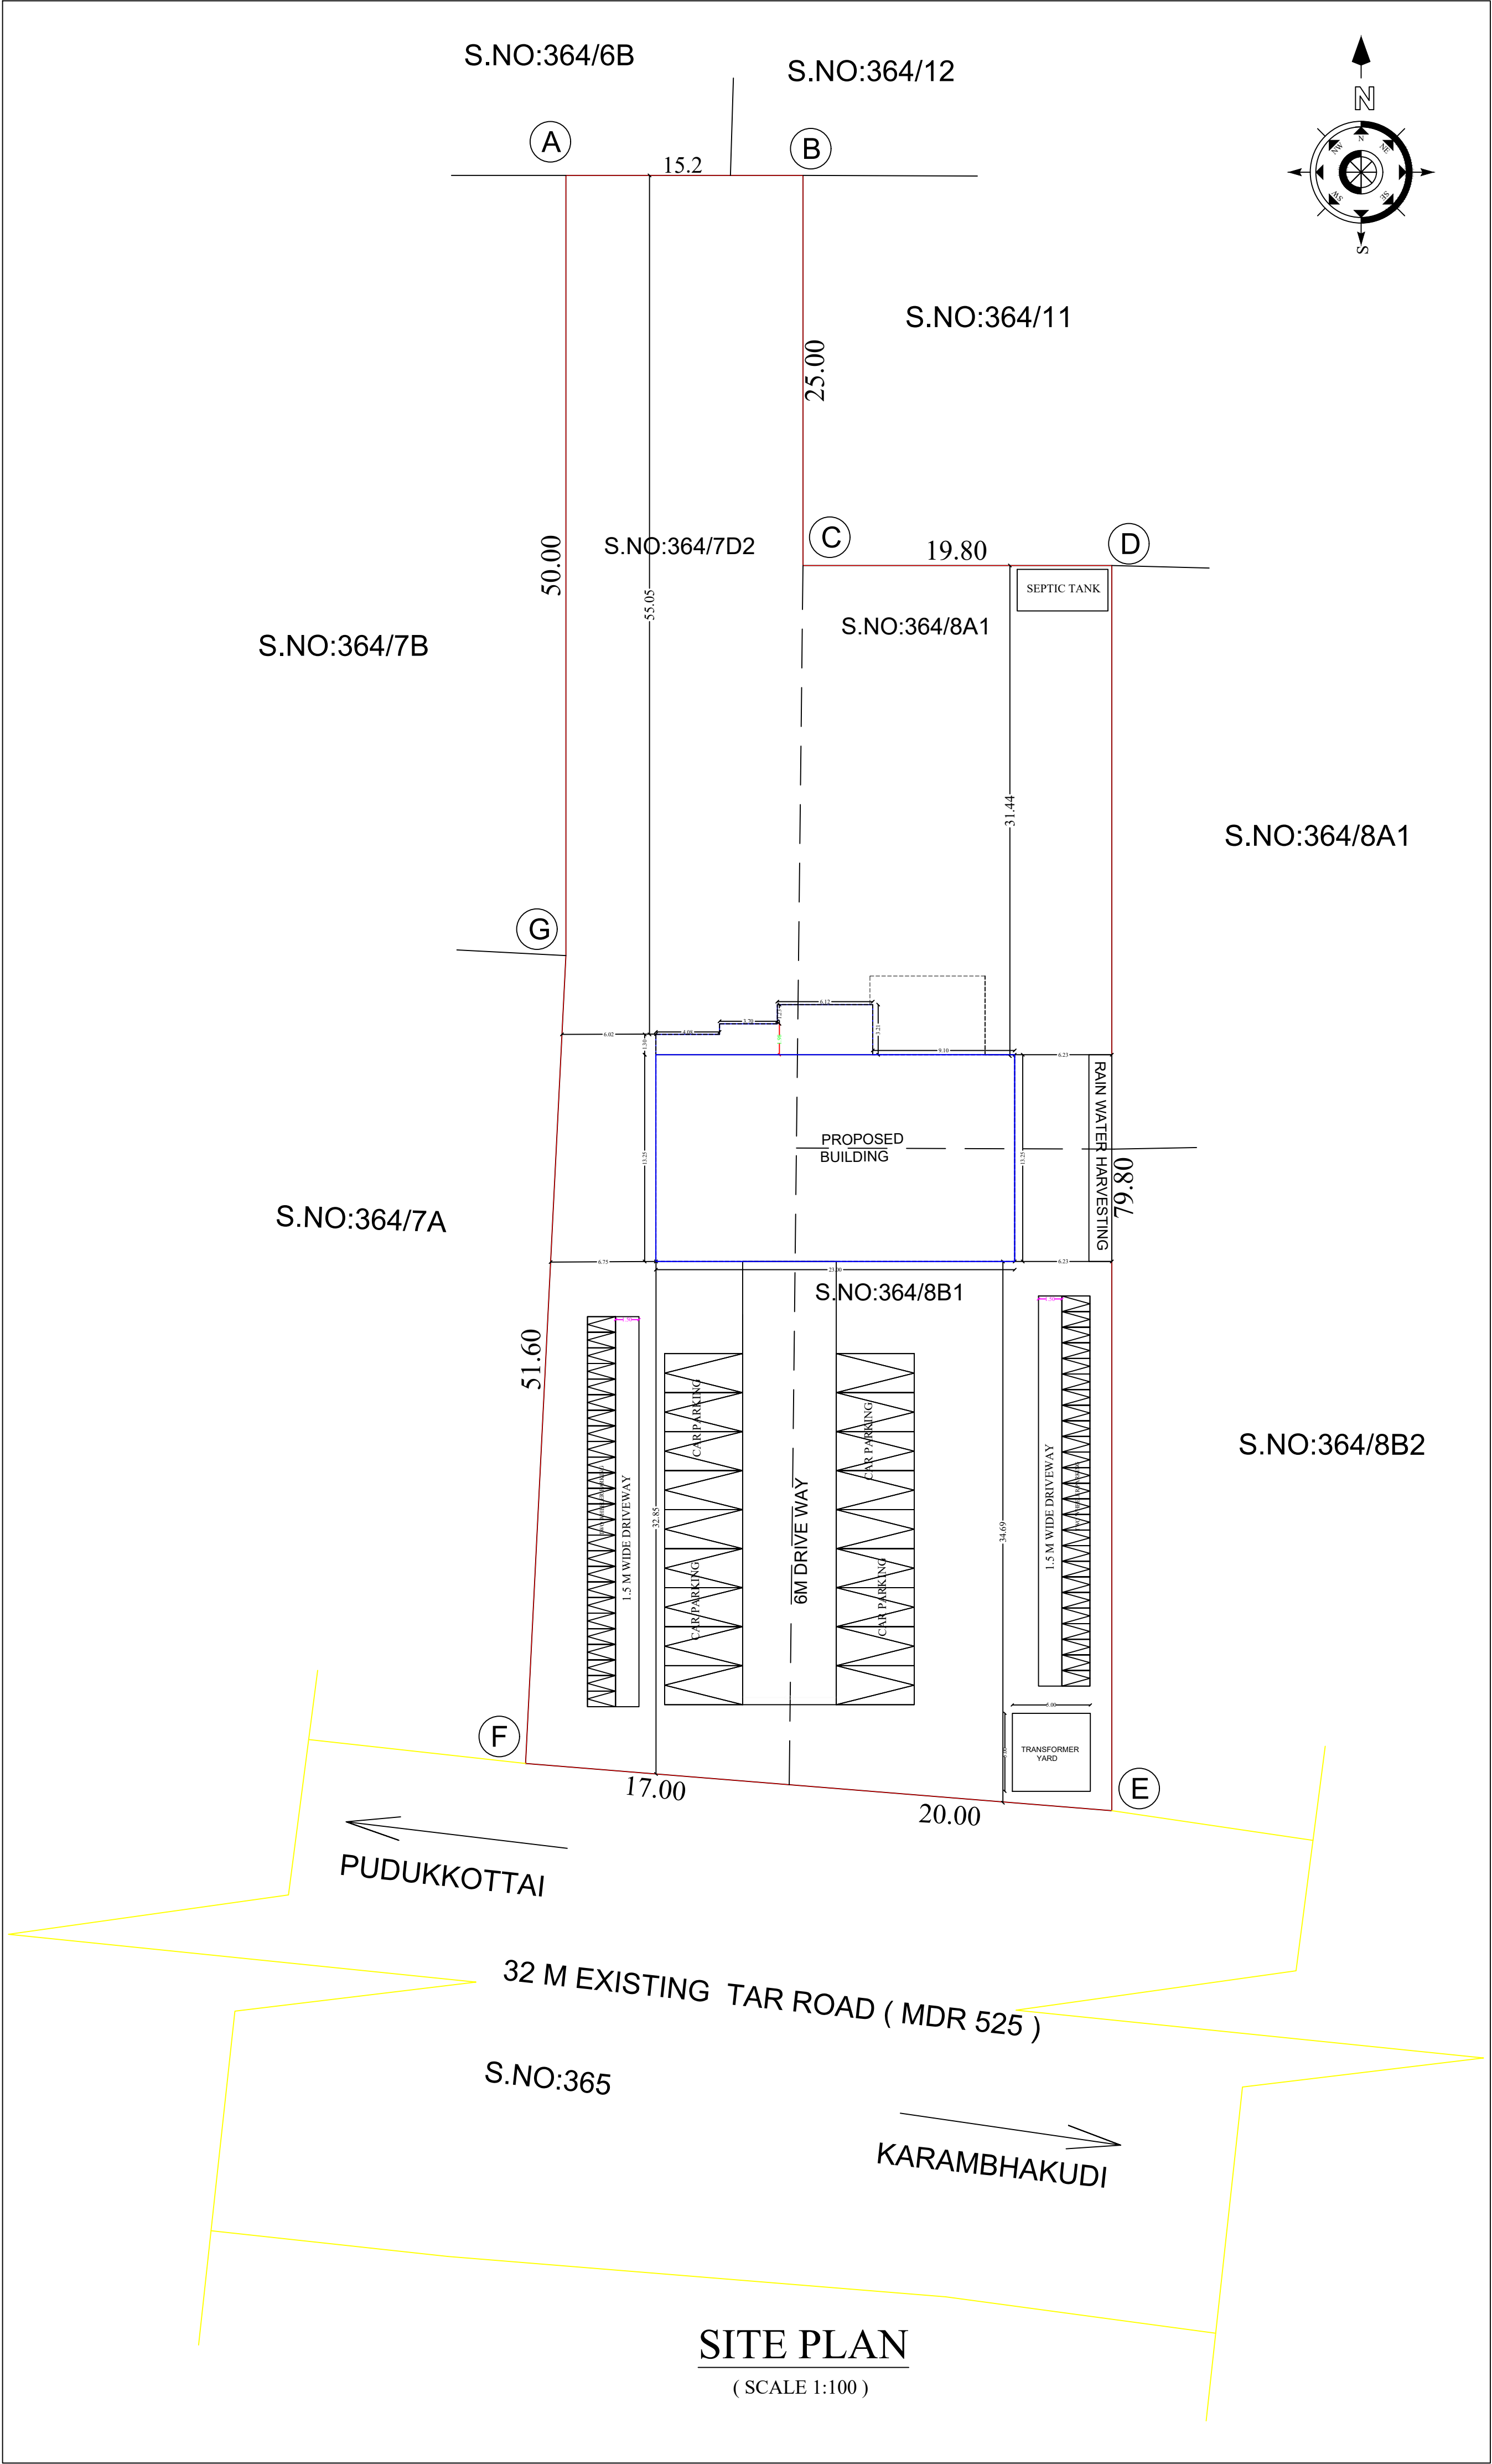


PLAN SHOWING THE PROPOSED MARRIAGE HALL BUILDING IN S.F.NO:364/7D2,364/8A1,364/8B1 IN KULAVAIPATTY VILLAGE AND PANCHAYAT PUDUKKOTTAI TALUK AND DISTRICT

APPLICANT:N.SUDHA W/O SAMIKKANNU

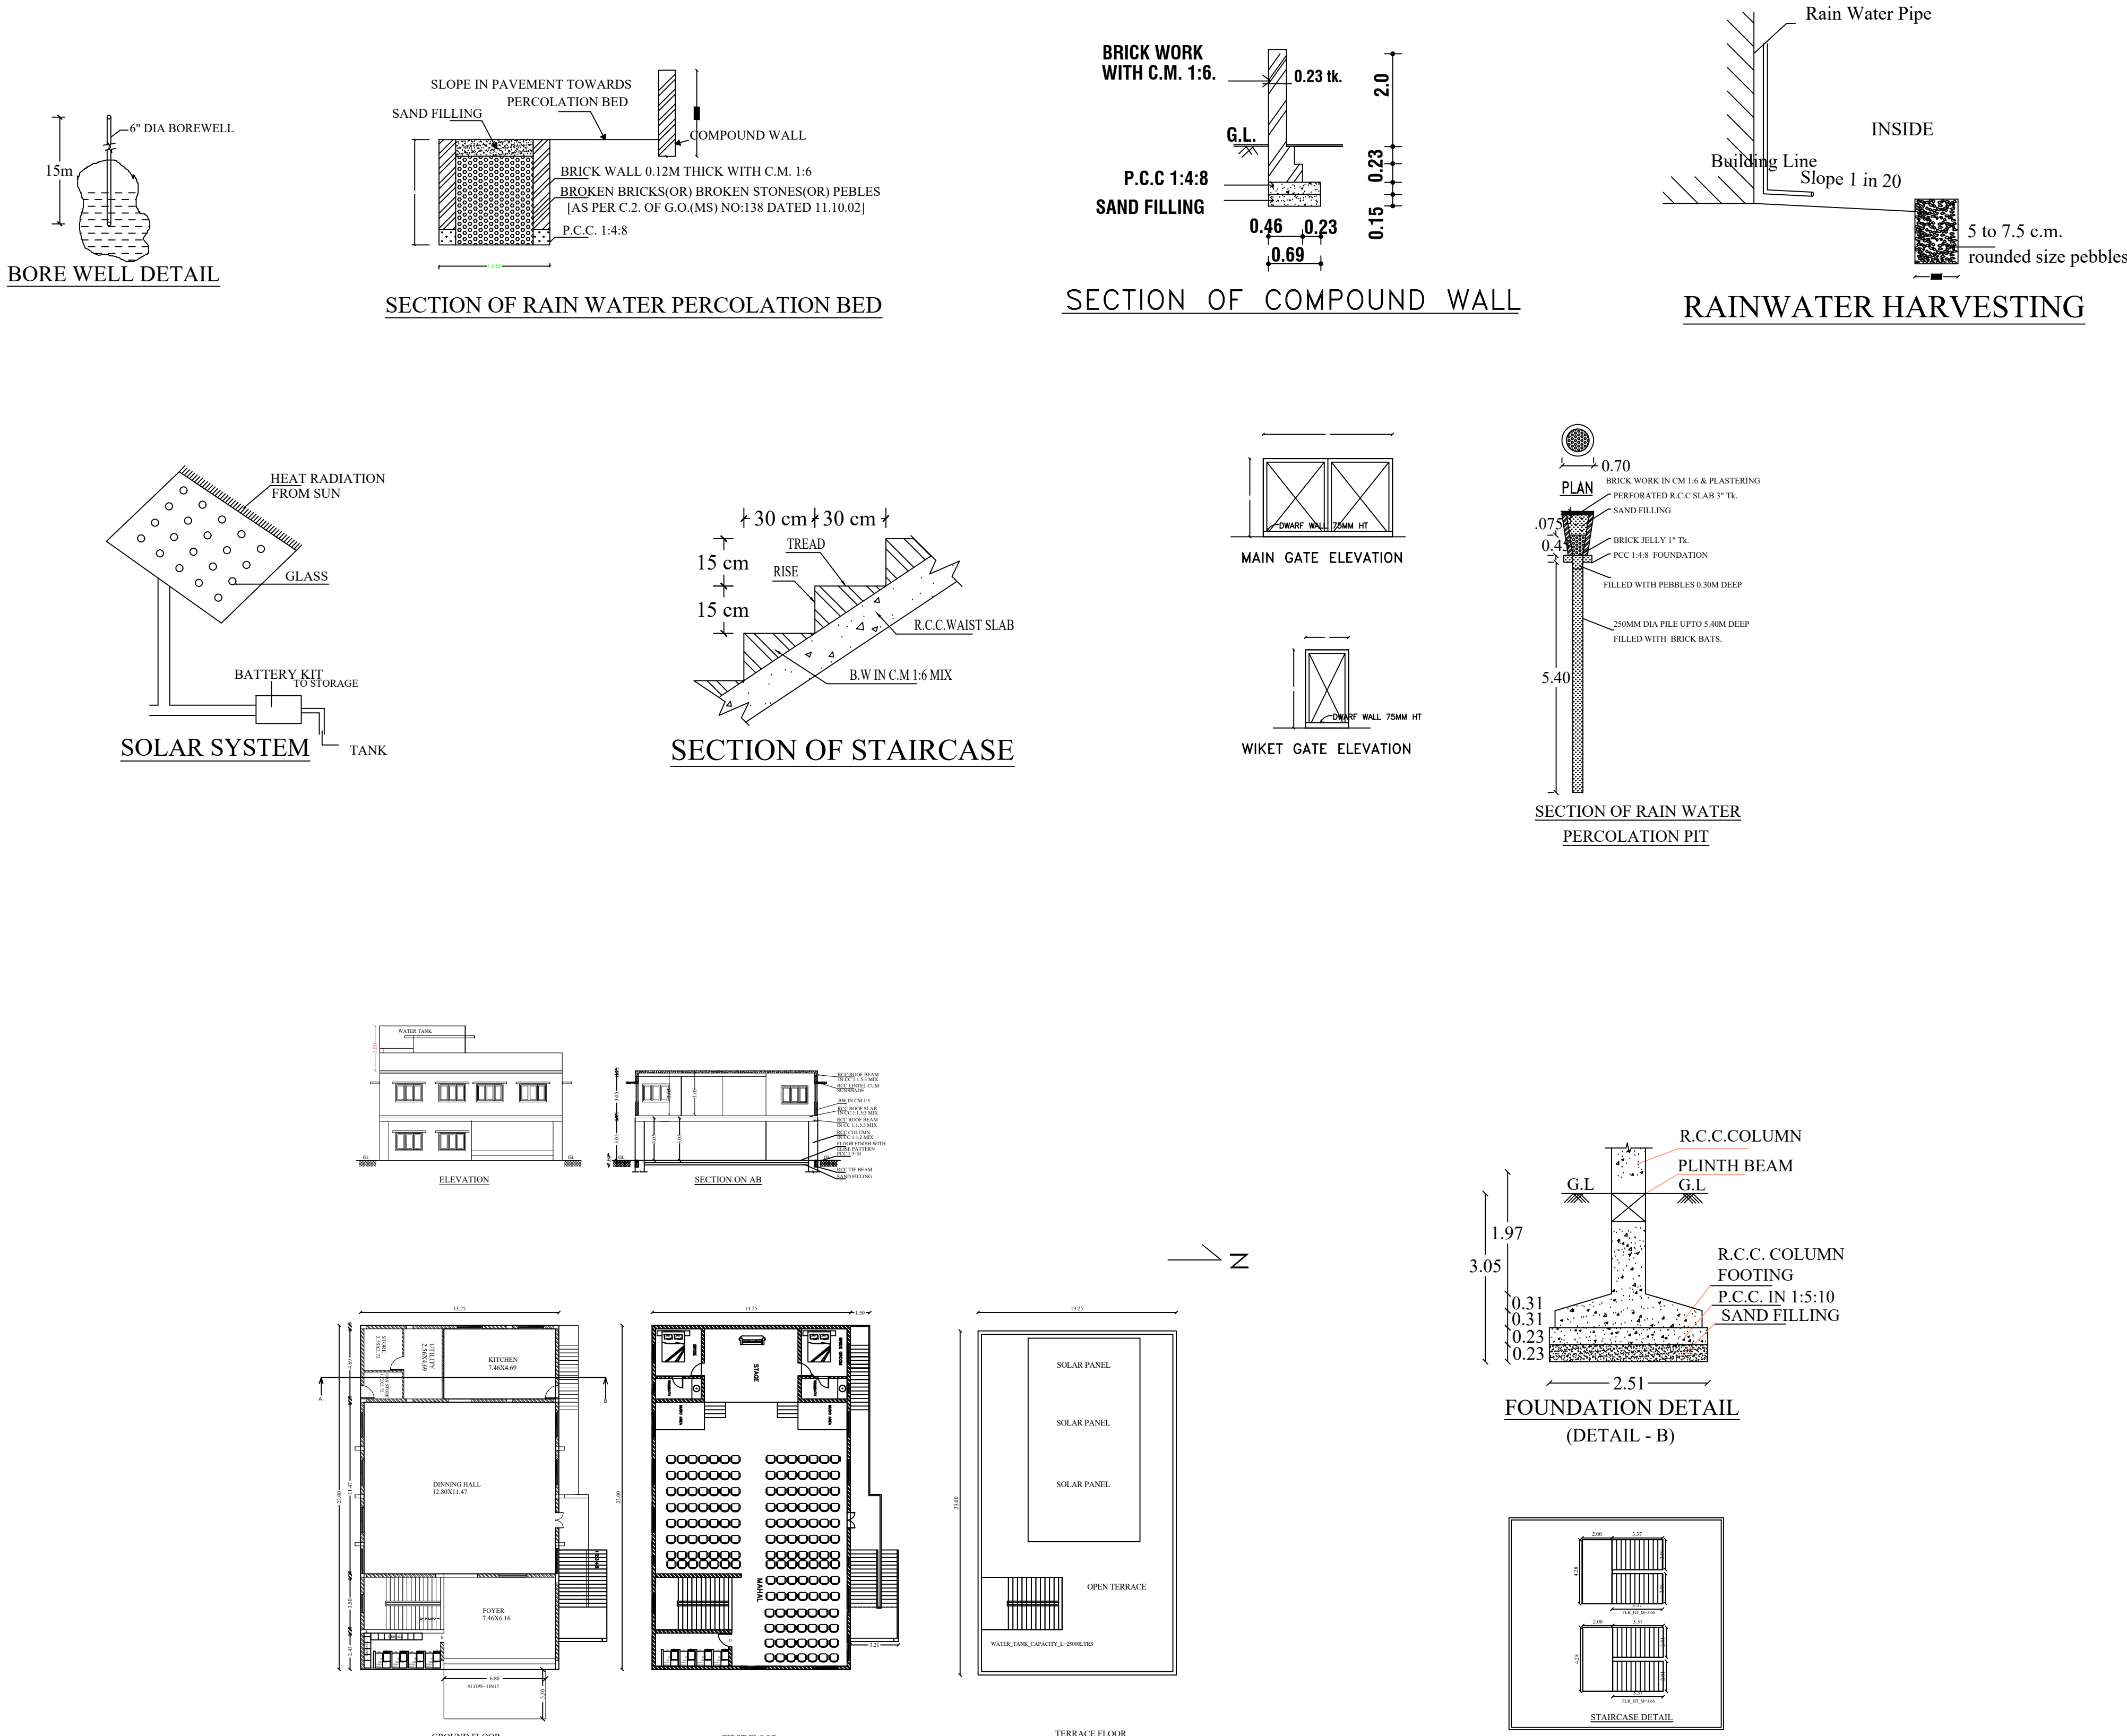

OFFICE USE

FILE NO :344/2023/PD
ONLINE APPLICATION NO:SWP/BPA/008054/2023
DATED :11.03.2023
DWG SCRUTINY NO:HWFLS7J6

SCHEDULE OF JOINERIES:		
REFERENCE	METER	
GG - GRILL GATE	1.20 x 2.20	
CG - COLLAPSIBLE GATE	1.20 x 2.13	
MD - MAIN DOOR	1.50 x 2.13	
D - FLUSH DOOR	1.00 x 2.13	
D1 - FLUSH DOOR	0.91 x 2.13	
SD - SLIDING DOOR	1.00 x 2.13	
W - GLAZED WINDOW	1.80 x 1.50	
V - VENTILATOR	1.00 x 1.00	
J - JALLY	1.80 x 1.50	

AREA DETAILS		
DESCRIPTION	SQ.M	
PLOT AREA (as per Document)	2900.00	
PLOT AREA (as per FMB)	2900.00	
SUPER IMPOSED PLOT AREA	2900.00	
PLOT AREA (minimum of above shall be taken into account)		

PROPOSED BUILTUP AREA				
SL NO.	DESCRIPTION	F.S.I AREA (SQM)	NON F.S.I AREA (SQM)	TOTAL AREA (SQM)
1)	GROUND FLOOR	304.00	27.00	331.00
2)	FIRST FLOOR AREA	304.00	27.00	331.00
5)	TOTAL AREA	608.00	54.00	662.00
6)	VACANT AREA			
PLOT COVERAGE = 331.00 / 2900 X 100 = 11.31 %				
F.S.I = 608 / 2900 = 0.20				

PARKING DETAILS			
S.L NO	DESCRIPTION	REQUIRED	PROVIDED
1)	CAR PARKING SPACE	9 NOS	18 NOS
2)	TWO WHEELER PARKING	34 NOS	54 NOS

BOUNDARY SHOWN IN	-
PROPOSED AREA	-
ROAD	-

ALL DIMENSION ARE IN METER
SCALE - 1:100

APPLICANT

REGISTERED ENGINEER / ARCHITECT



K. Anand
Surveyor
A. Suresh
Draftsman Grade-III
E. Rajendran
Supervisor

SWP/DTCP/PD/BPA No:14/2023

DEPUTY DIRECTOR
District Town & Country Planning
Pudukkottai