
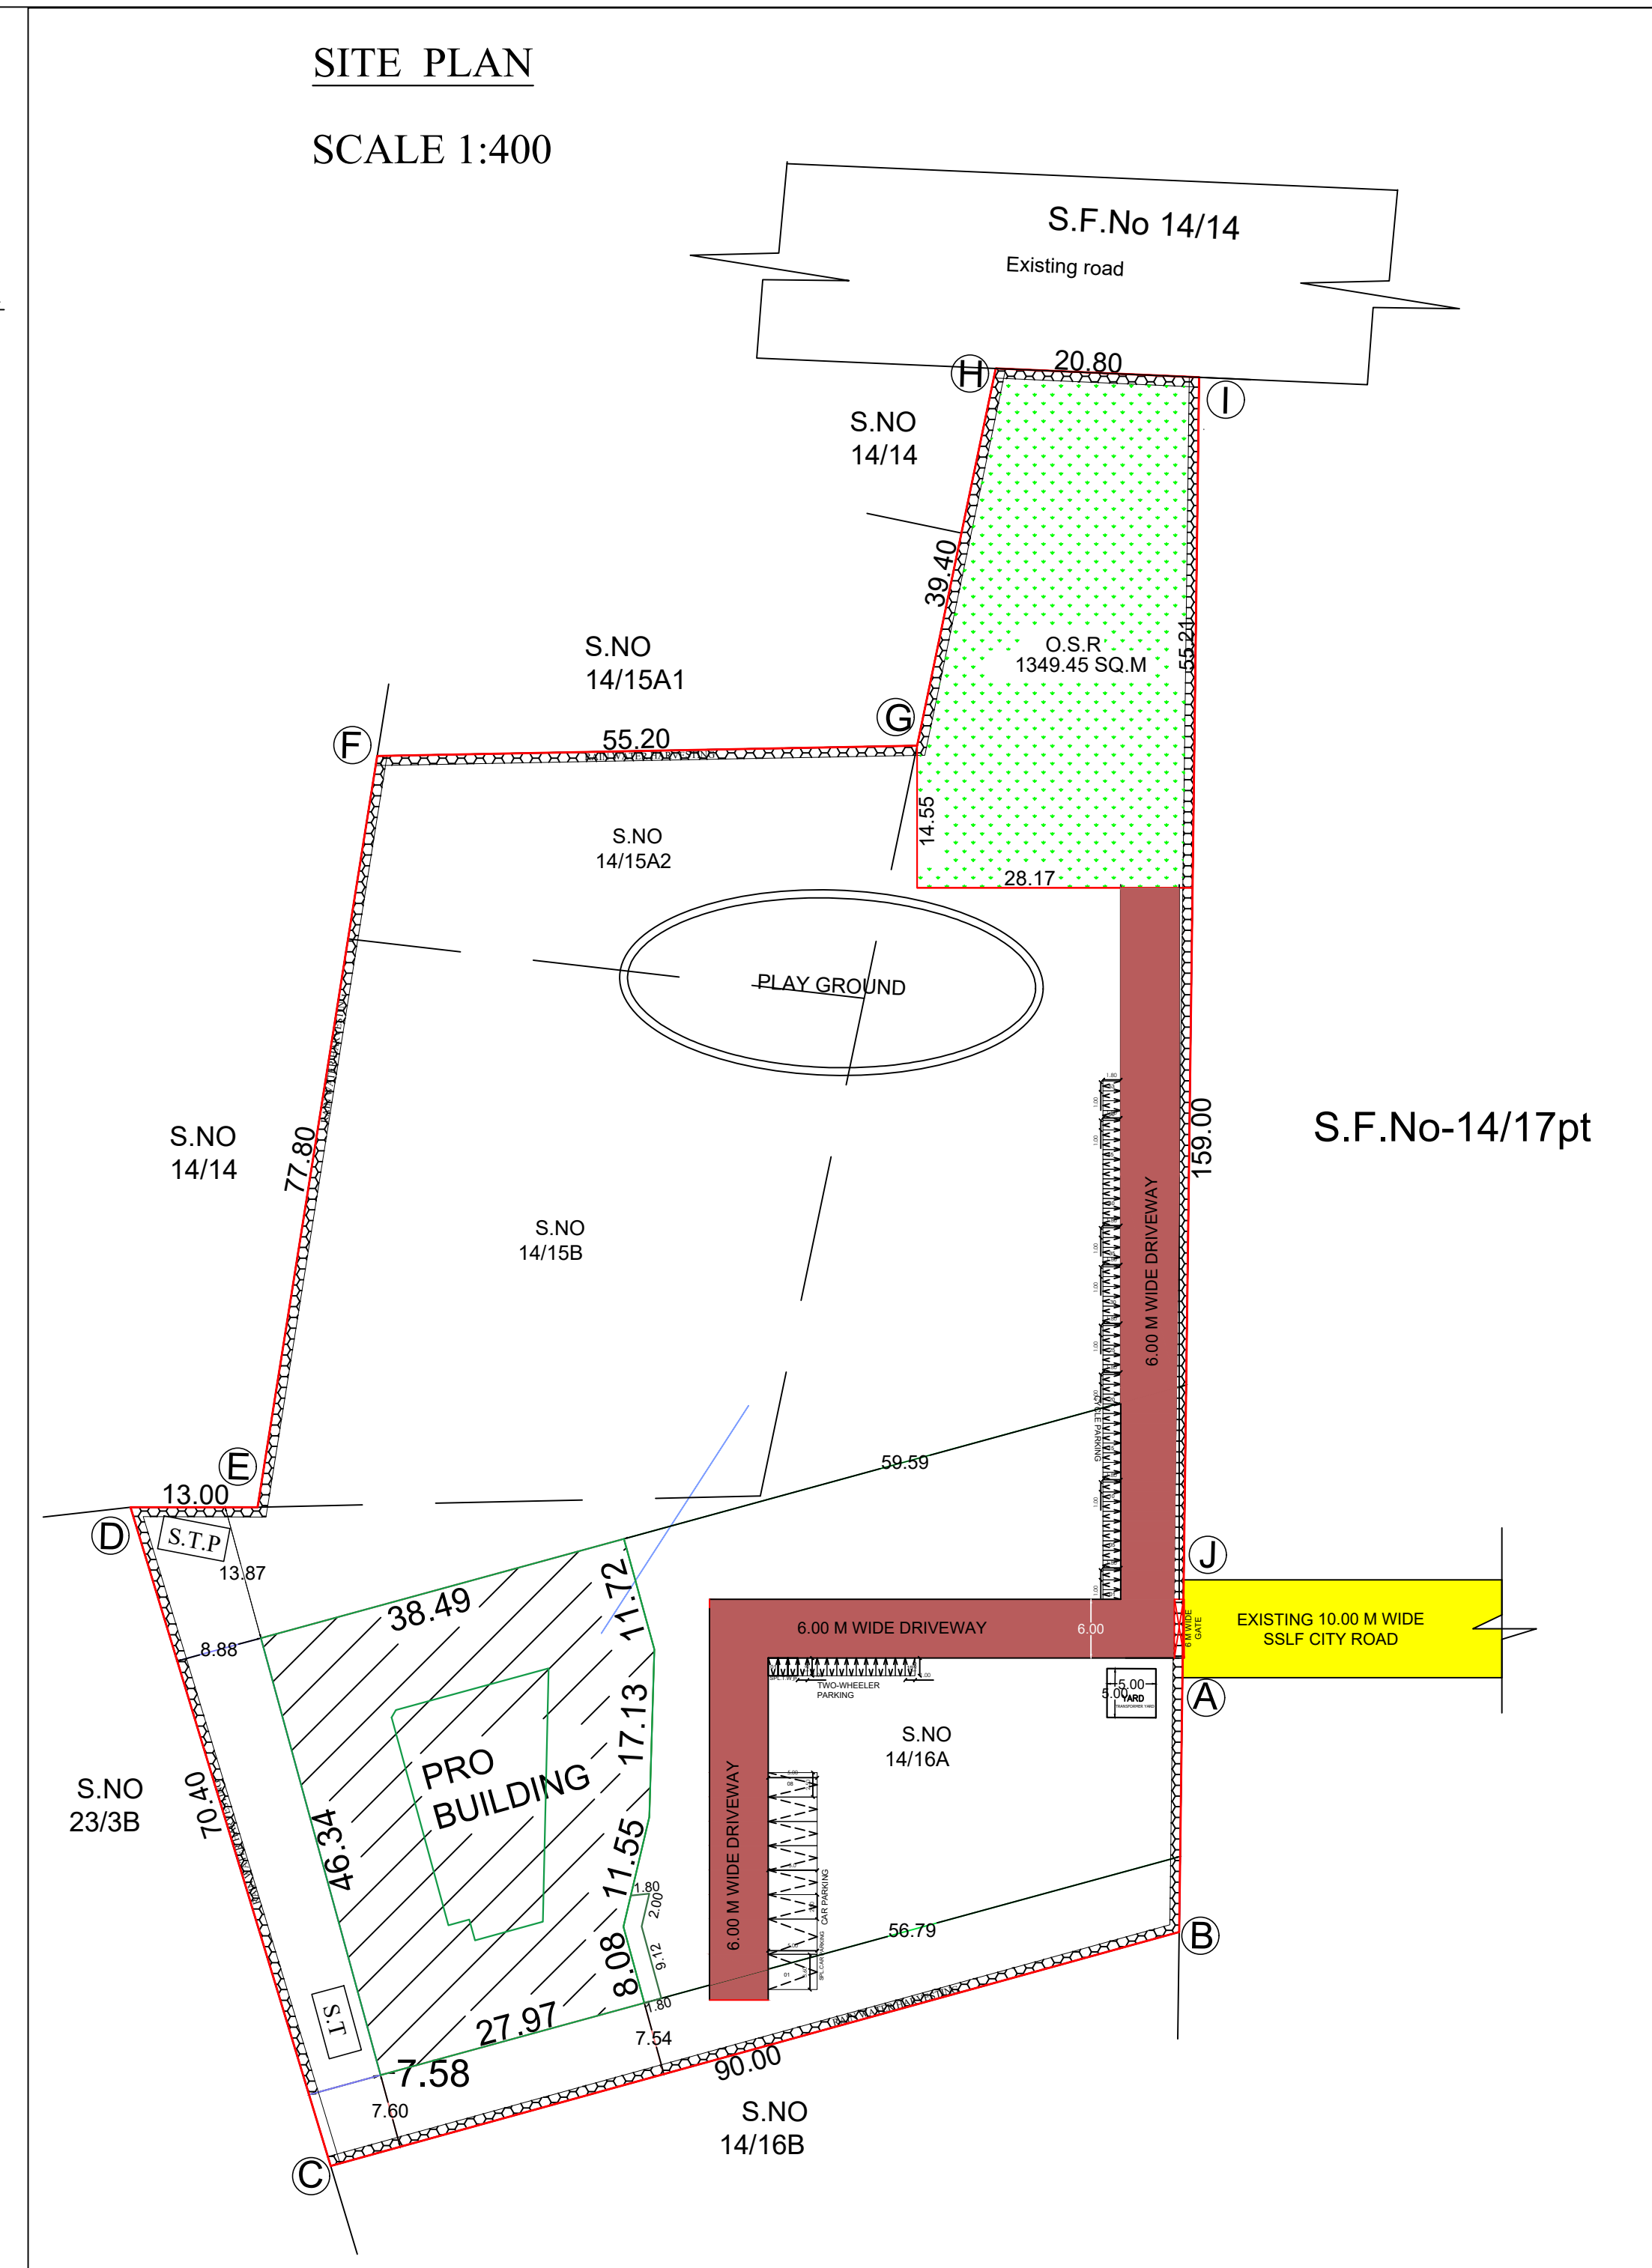
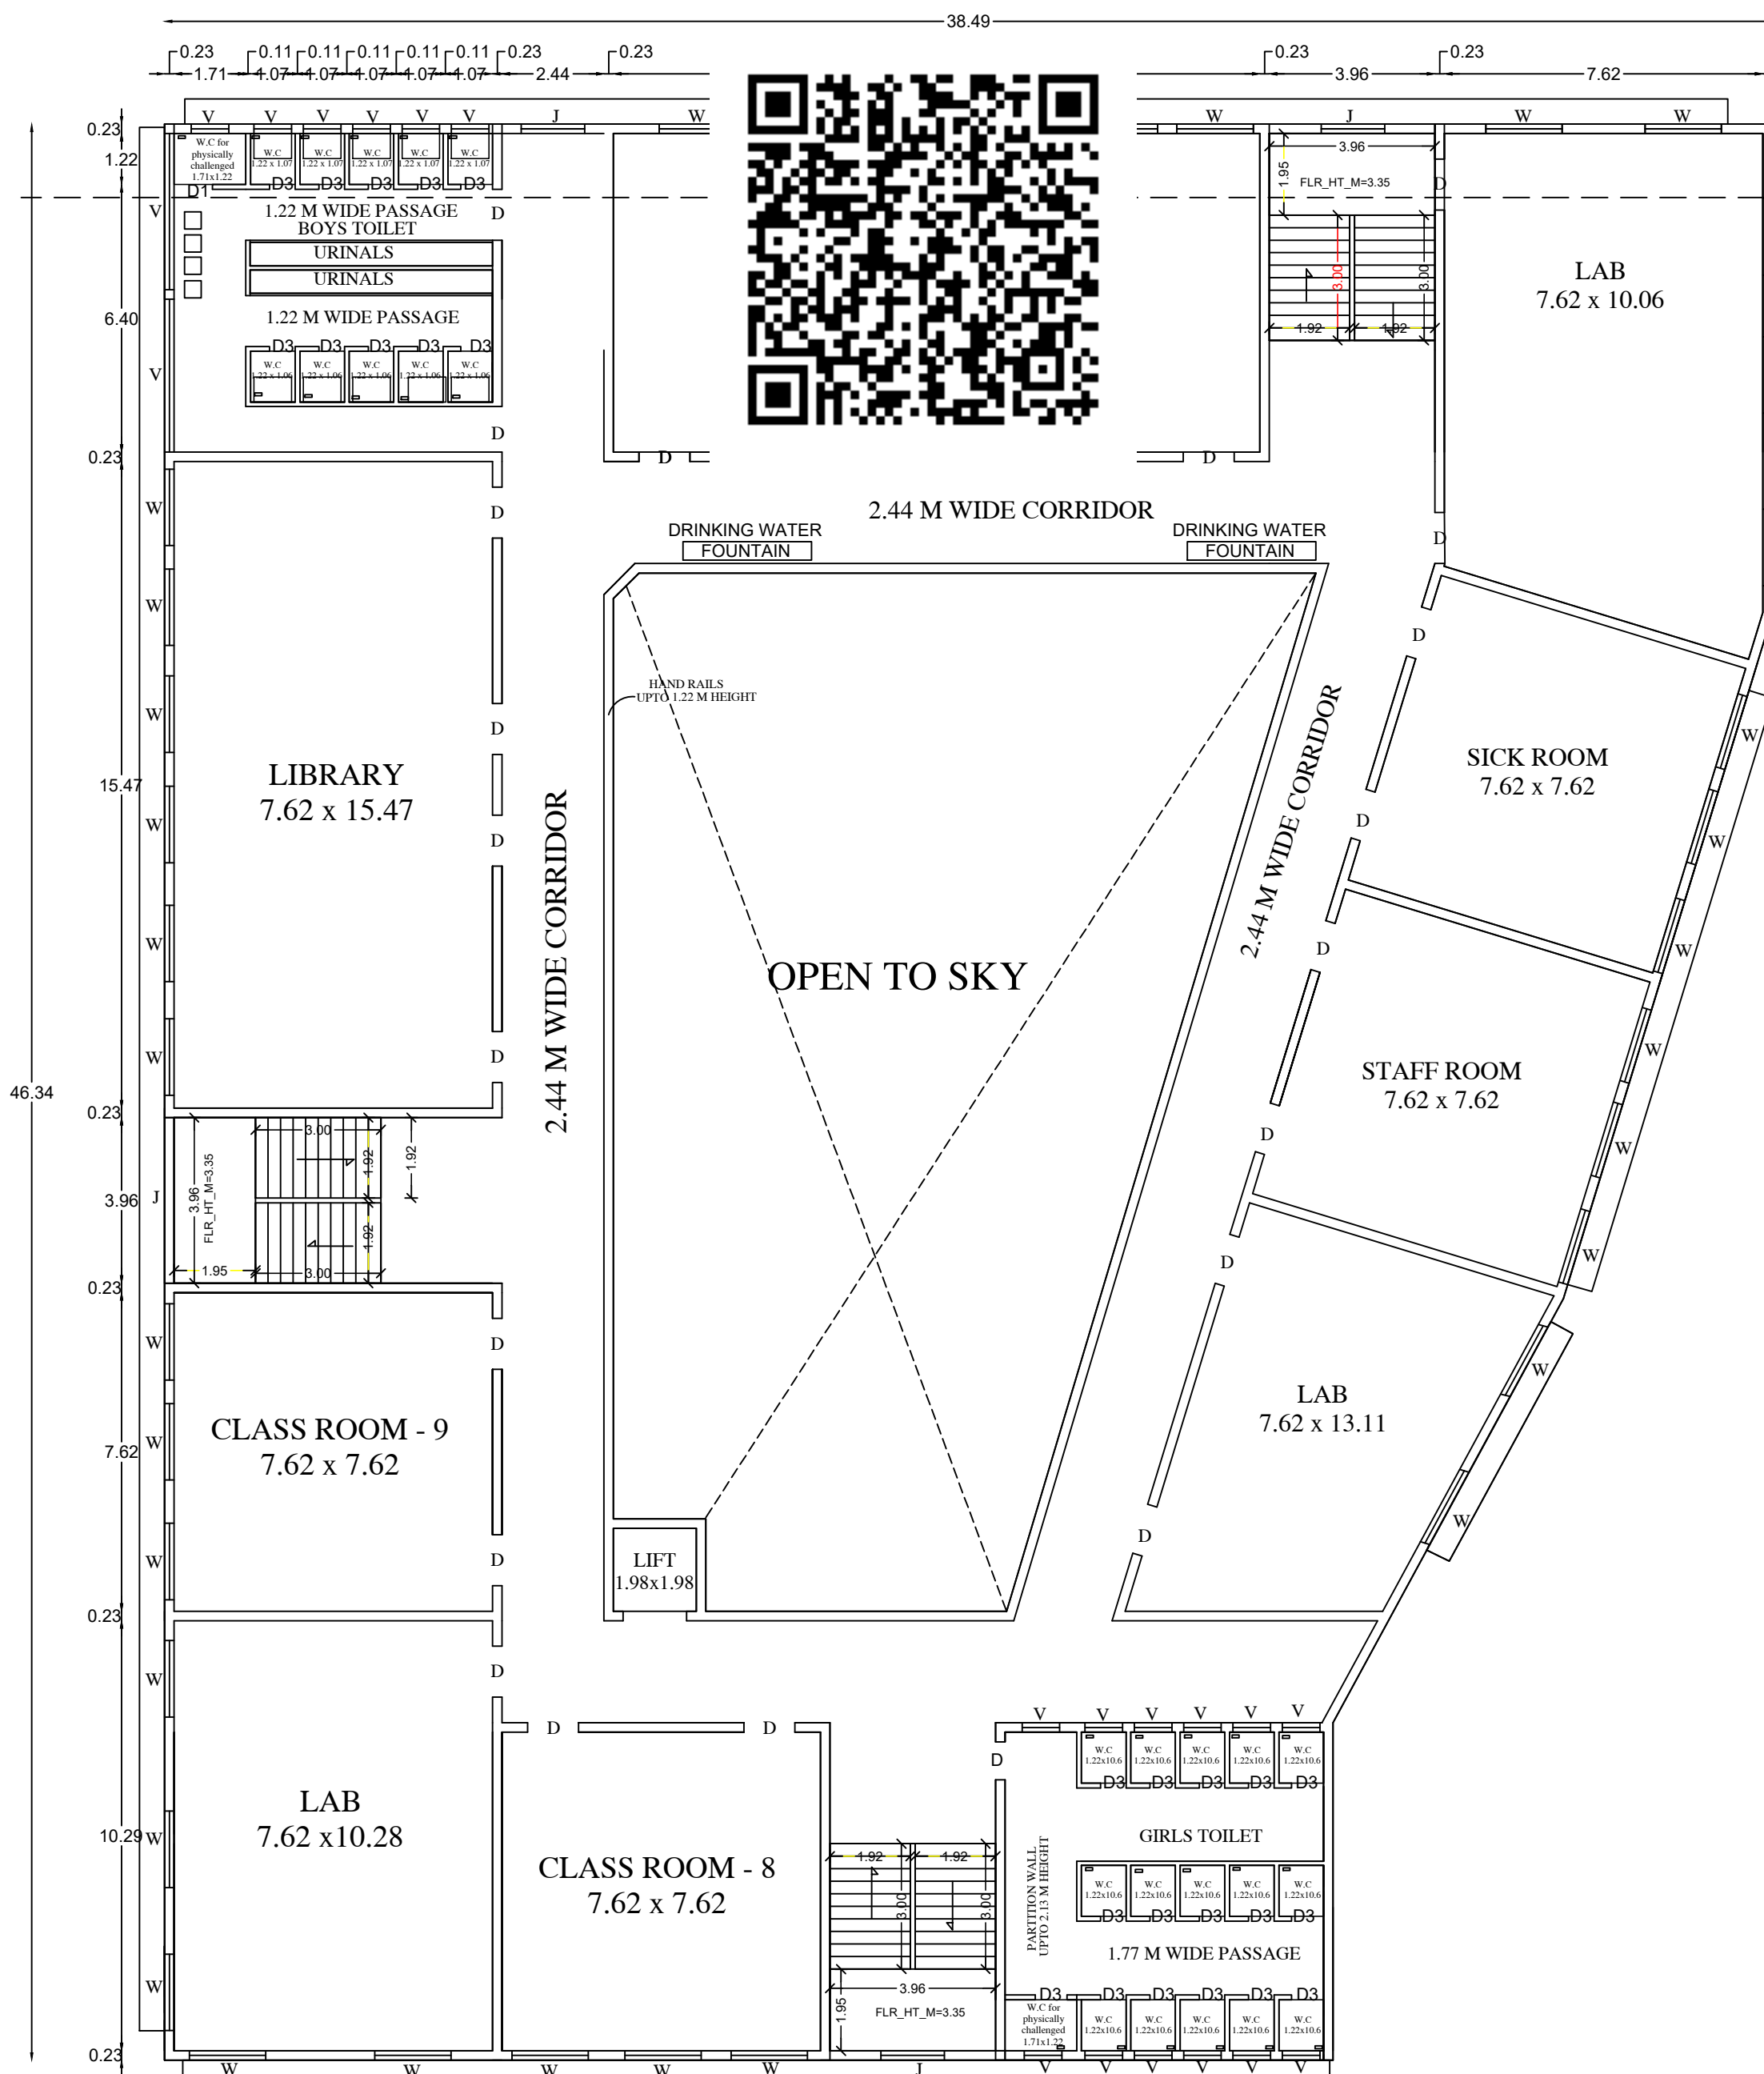
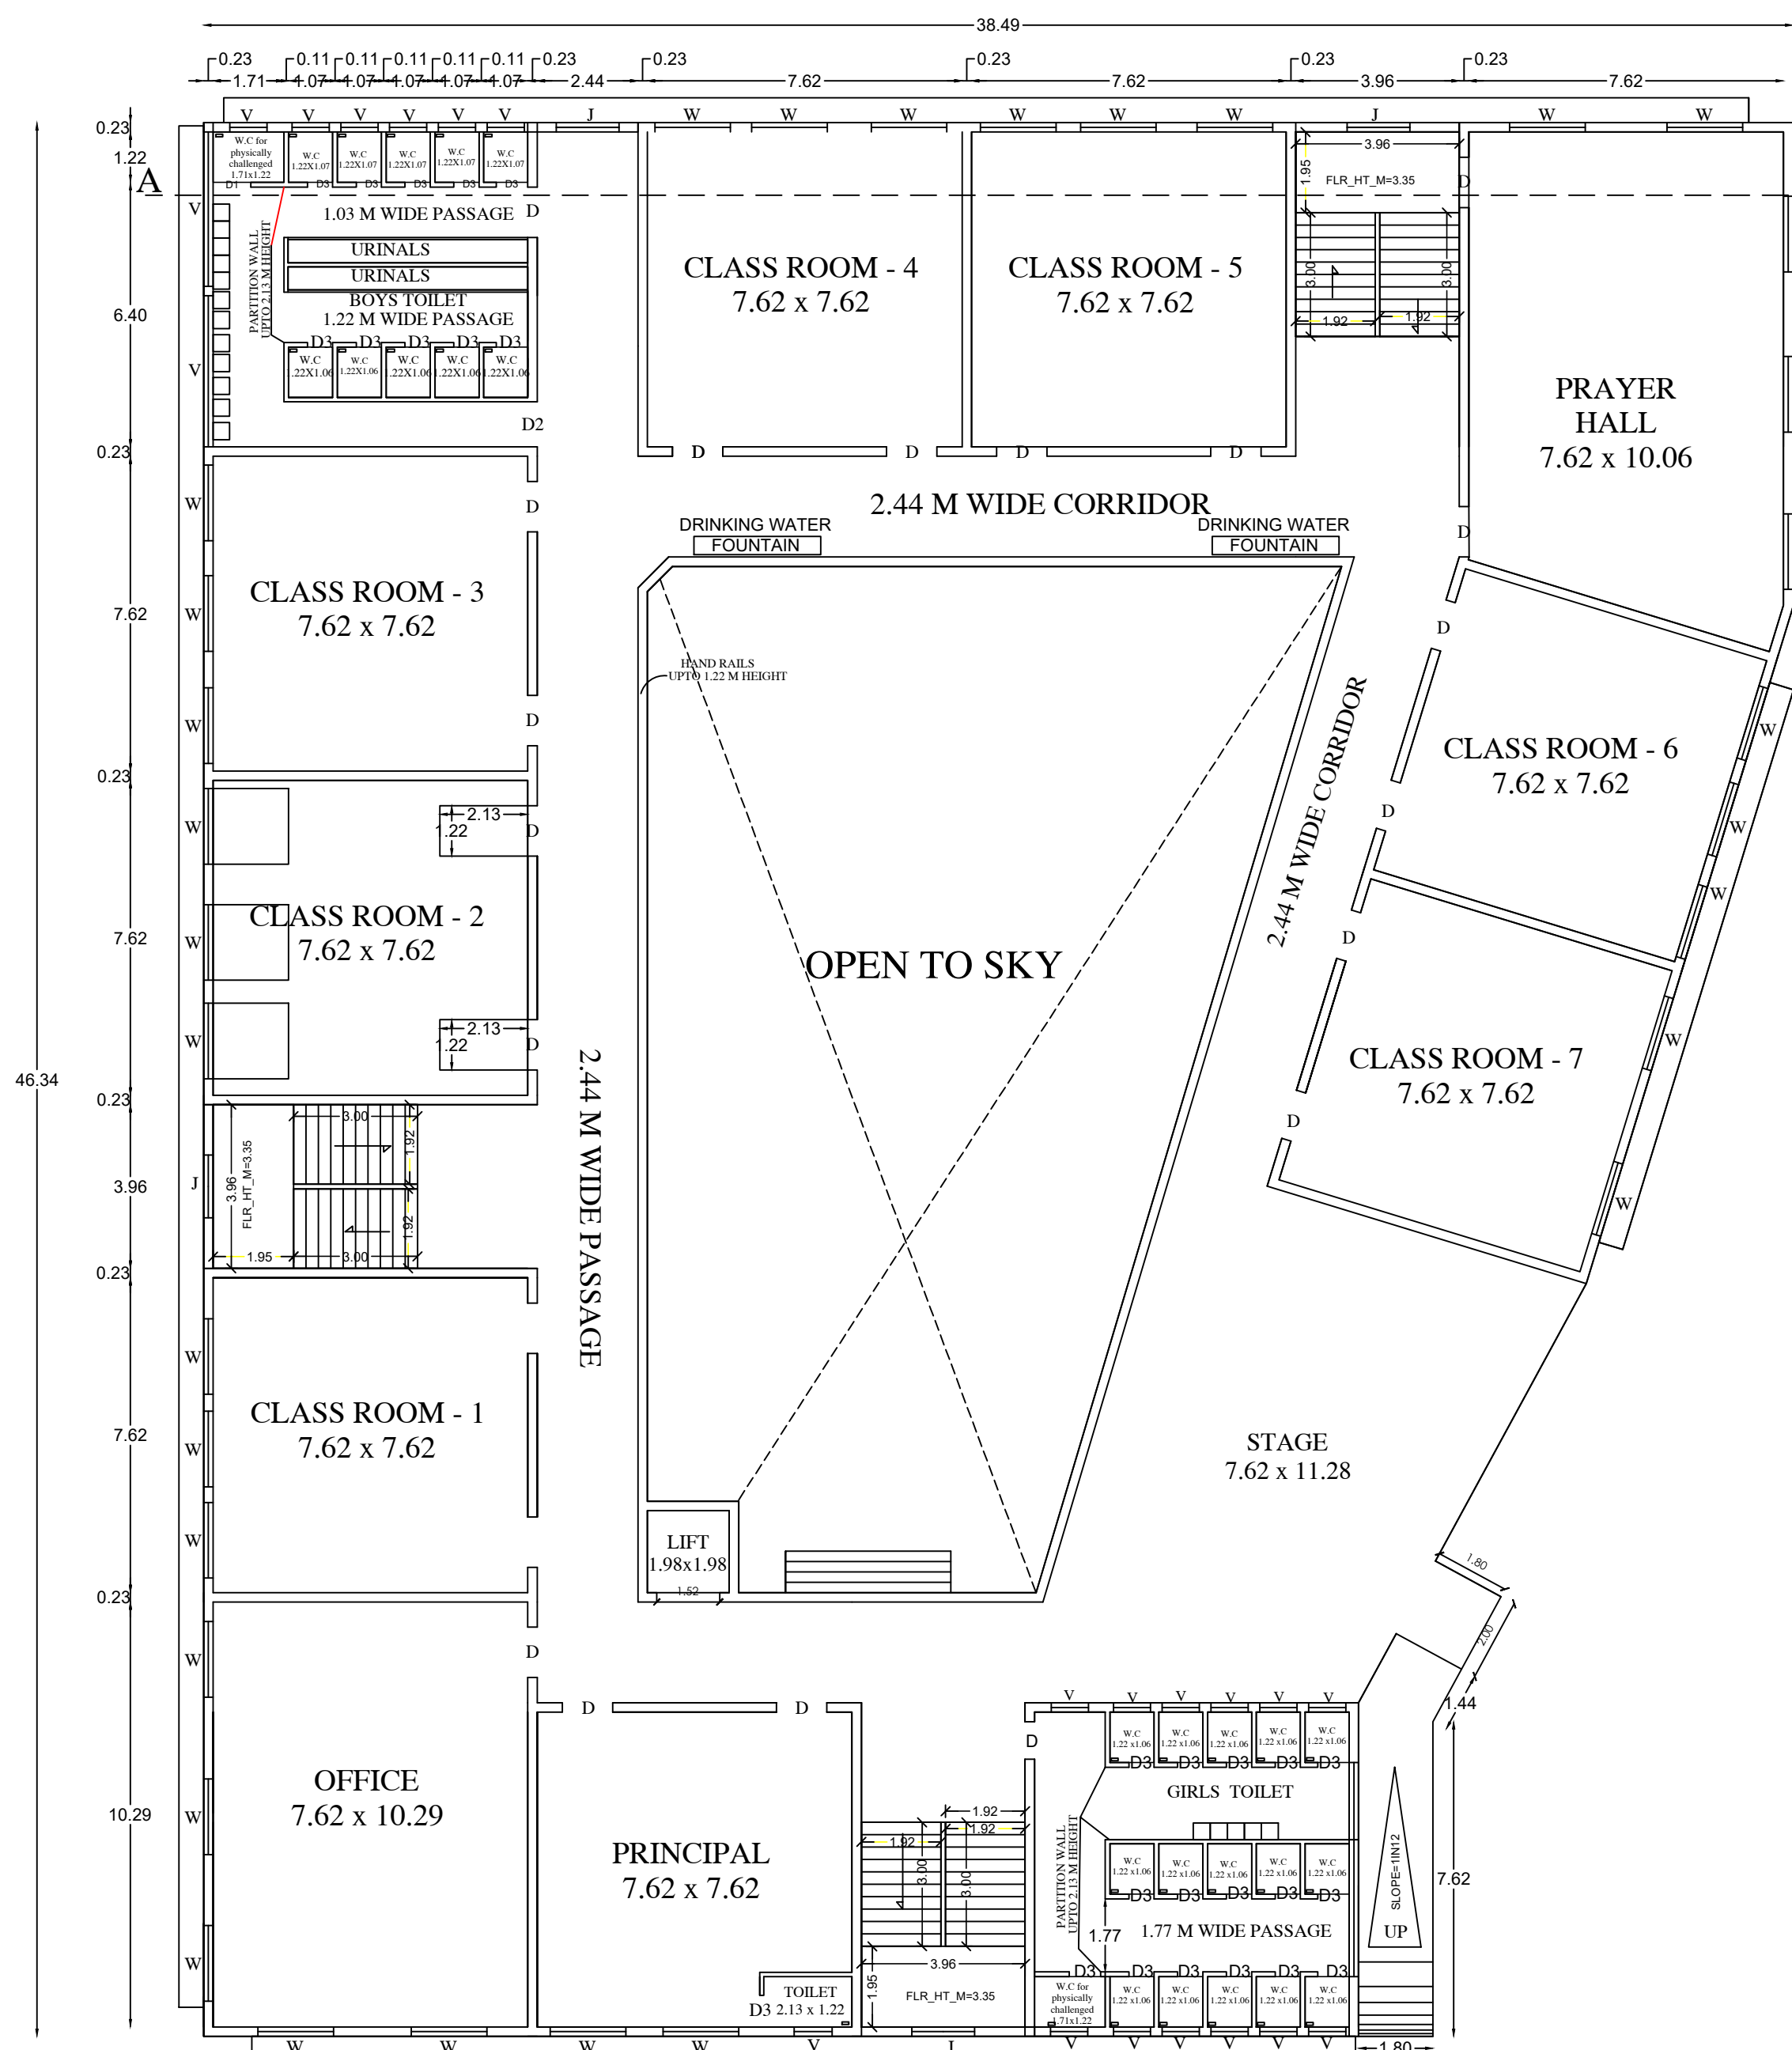
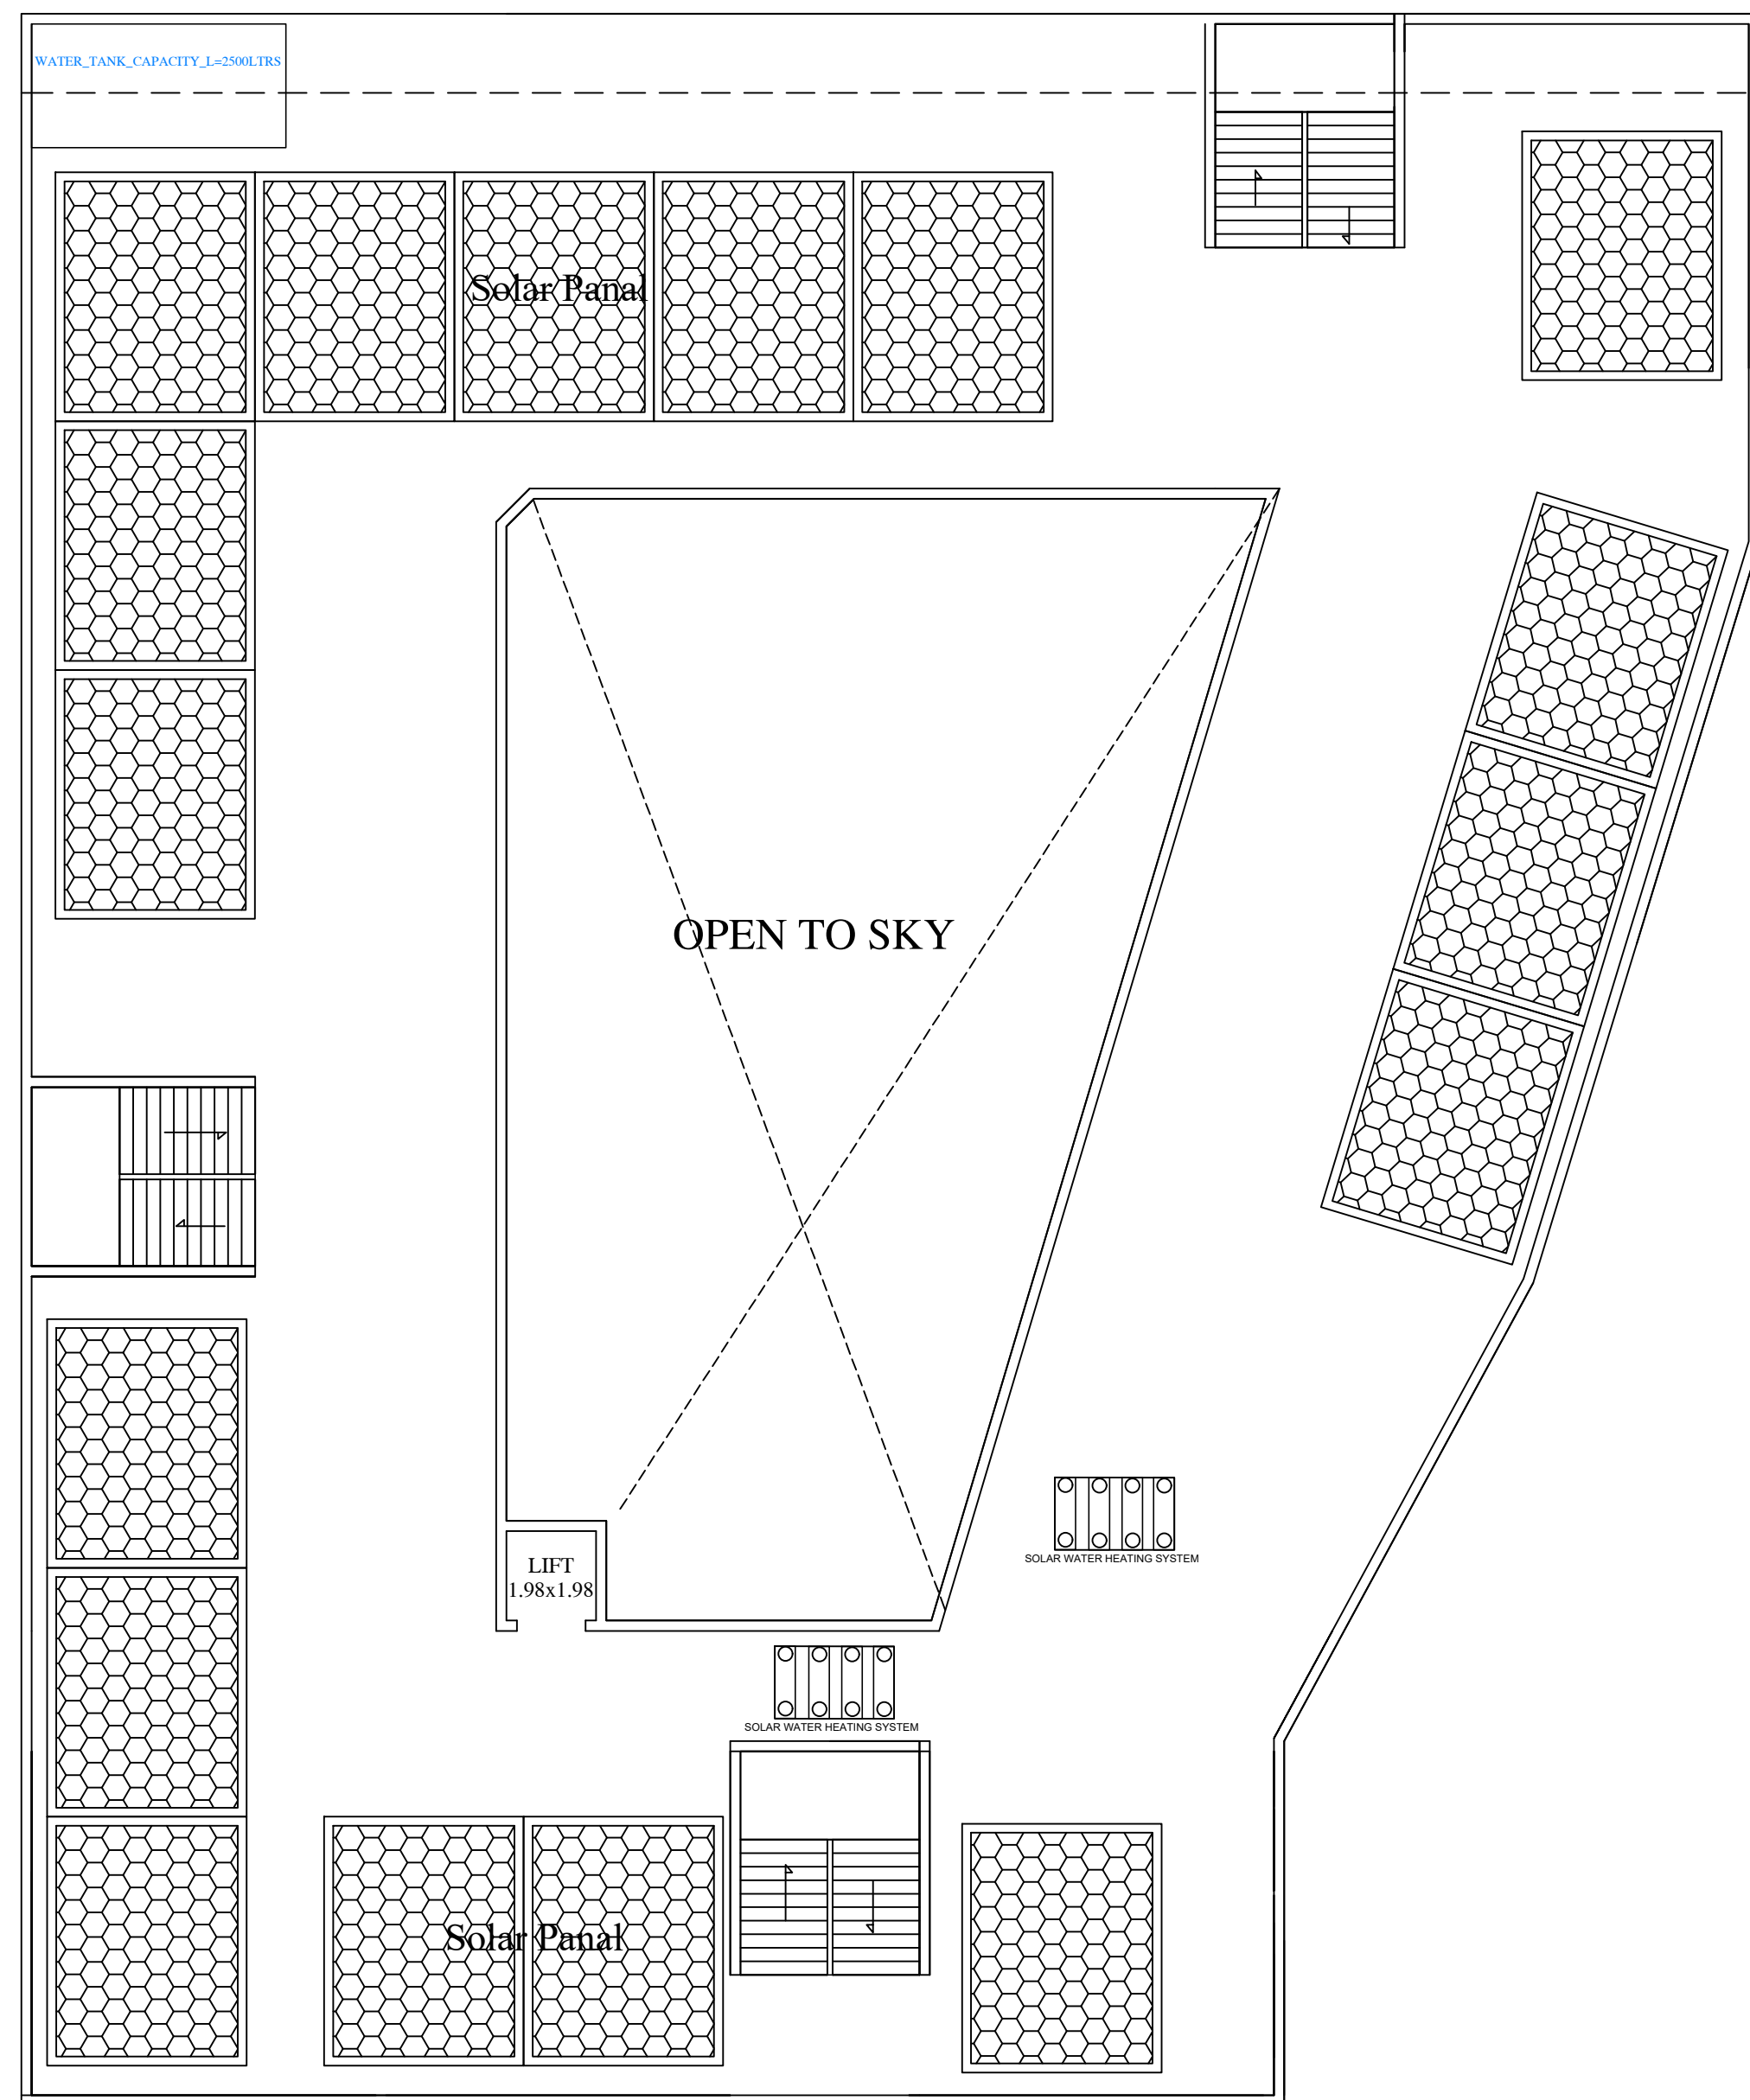
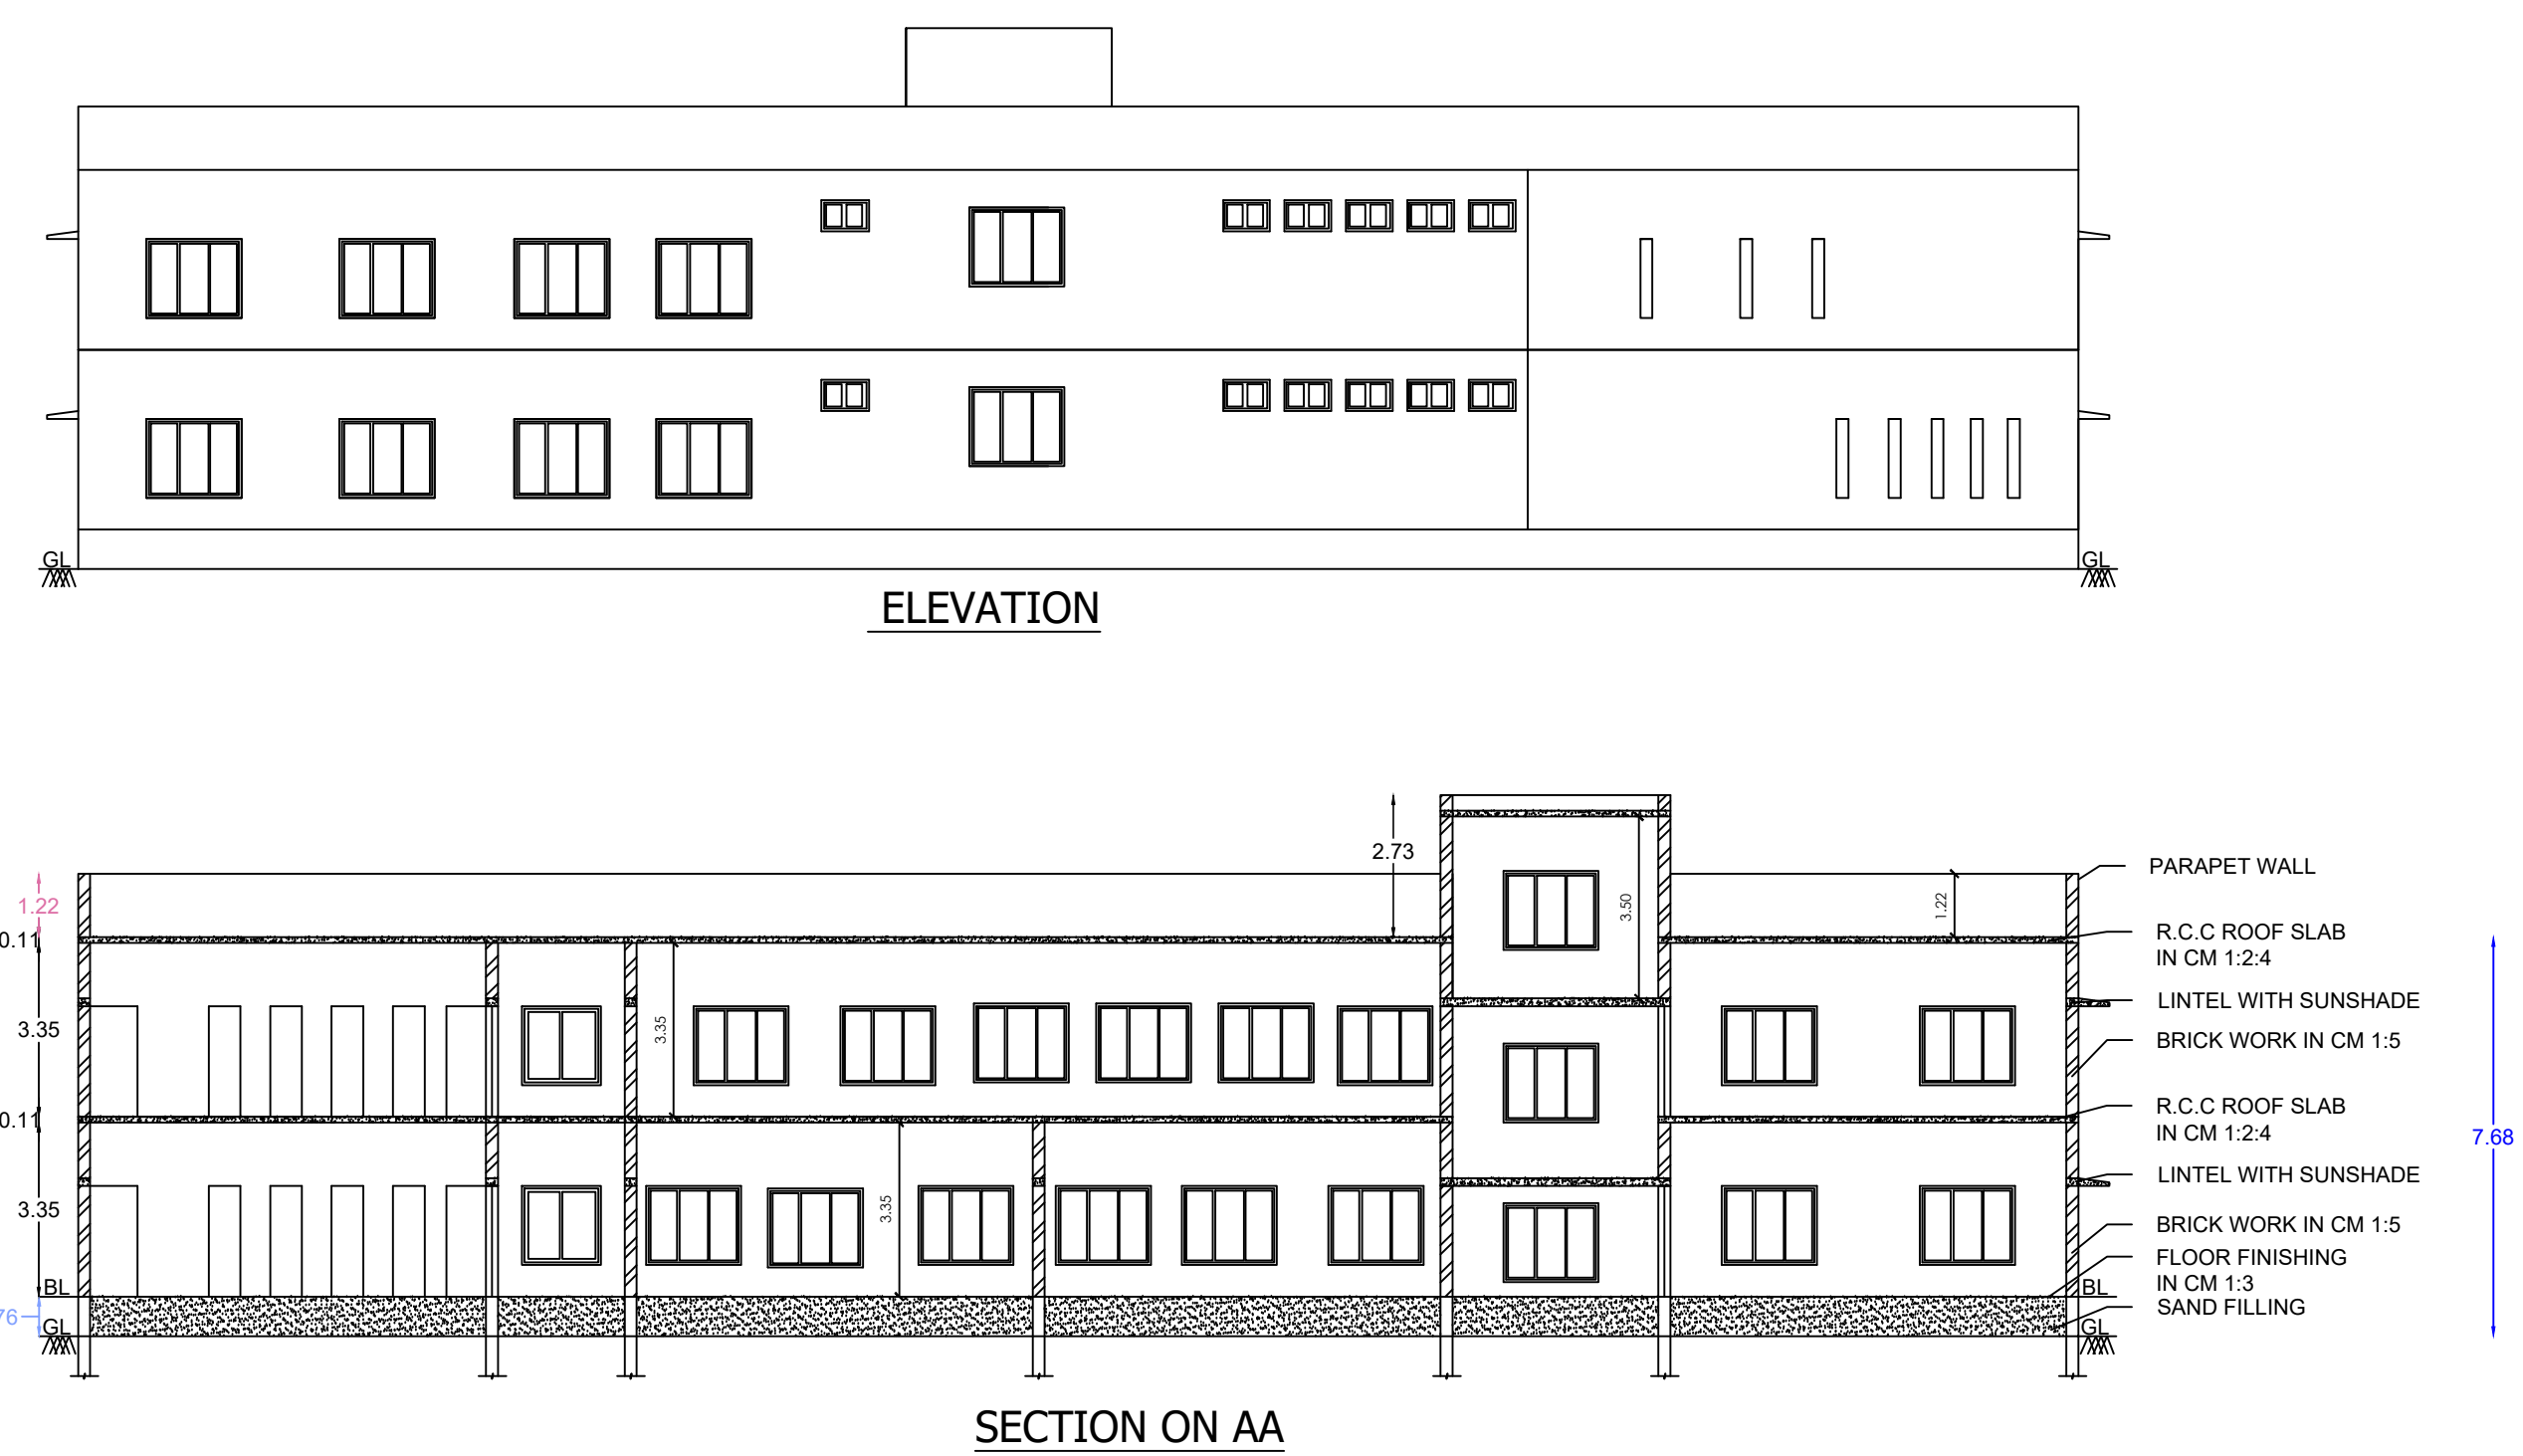
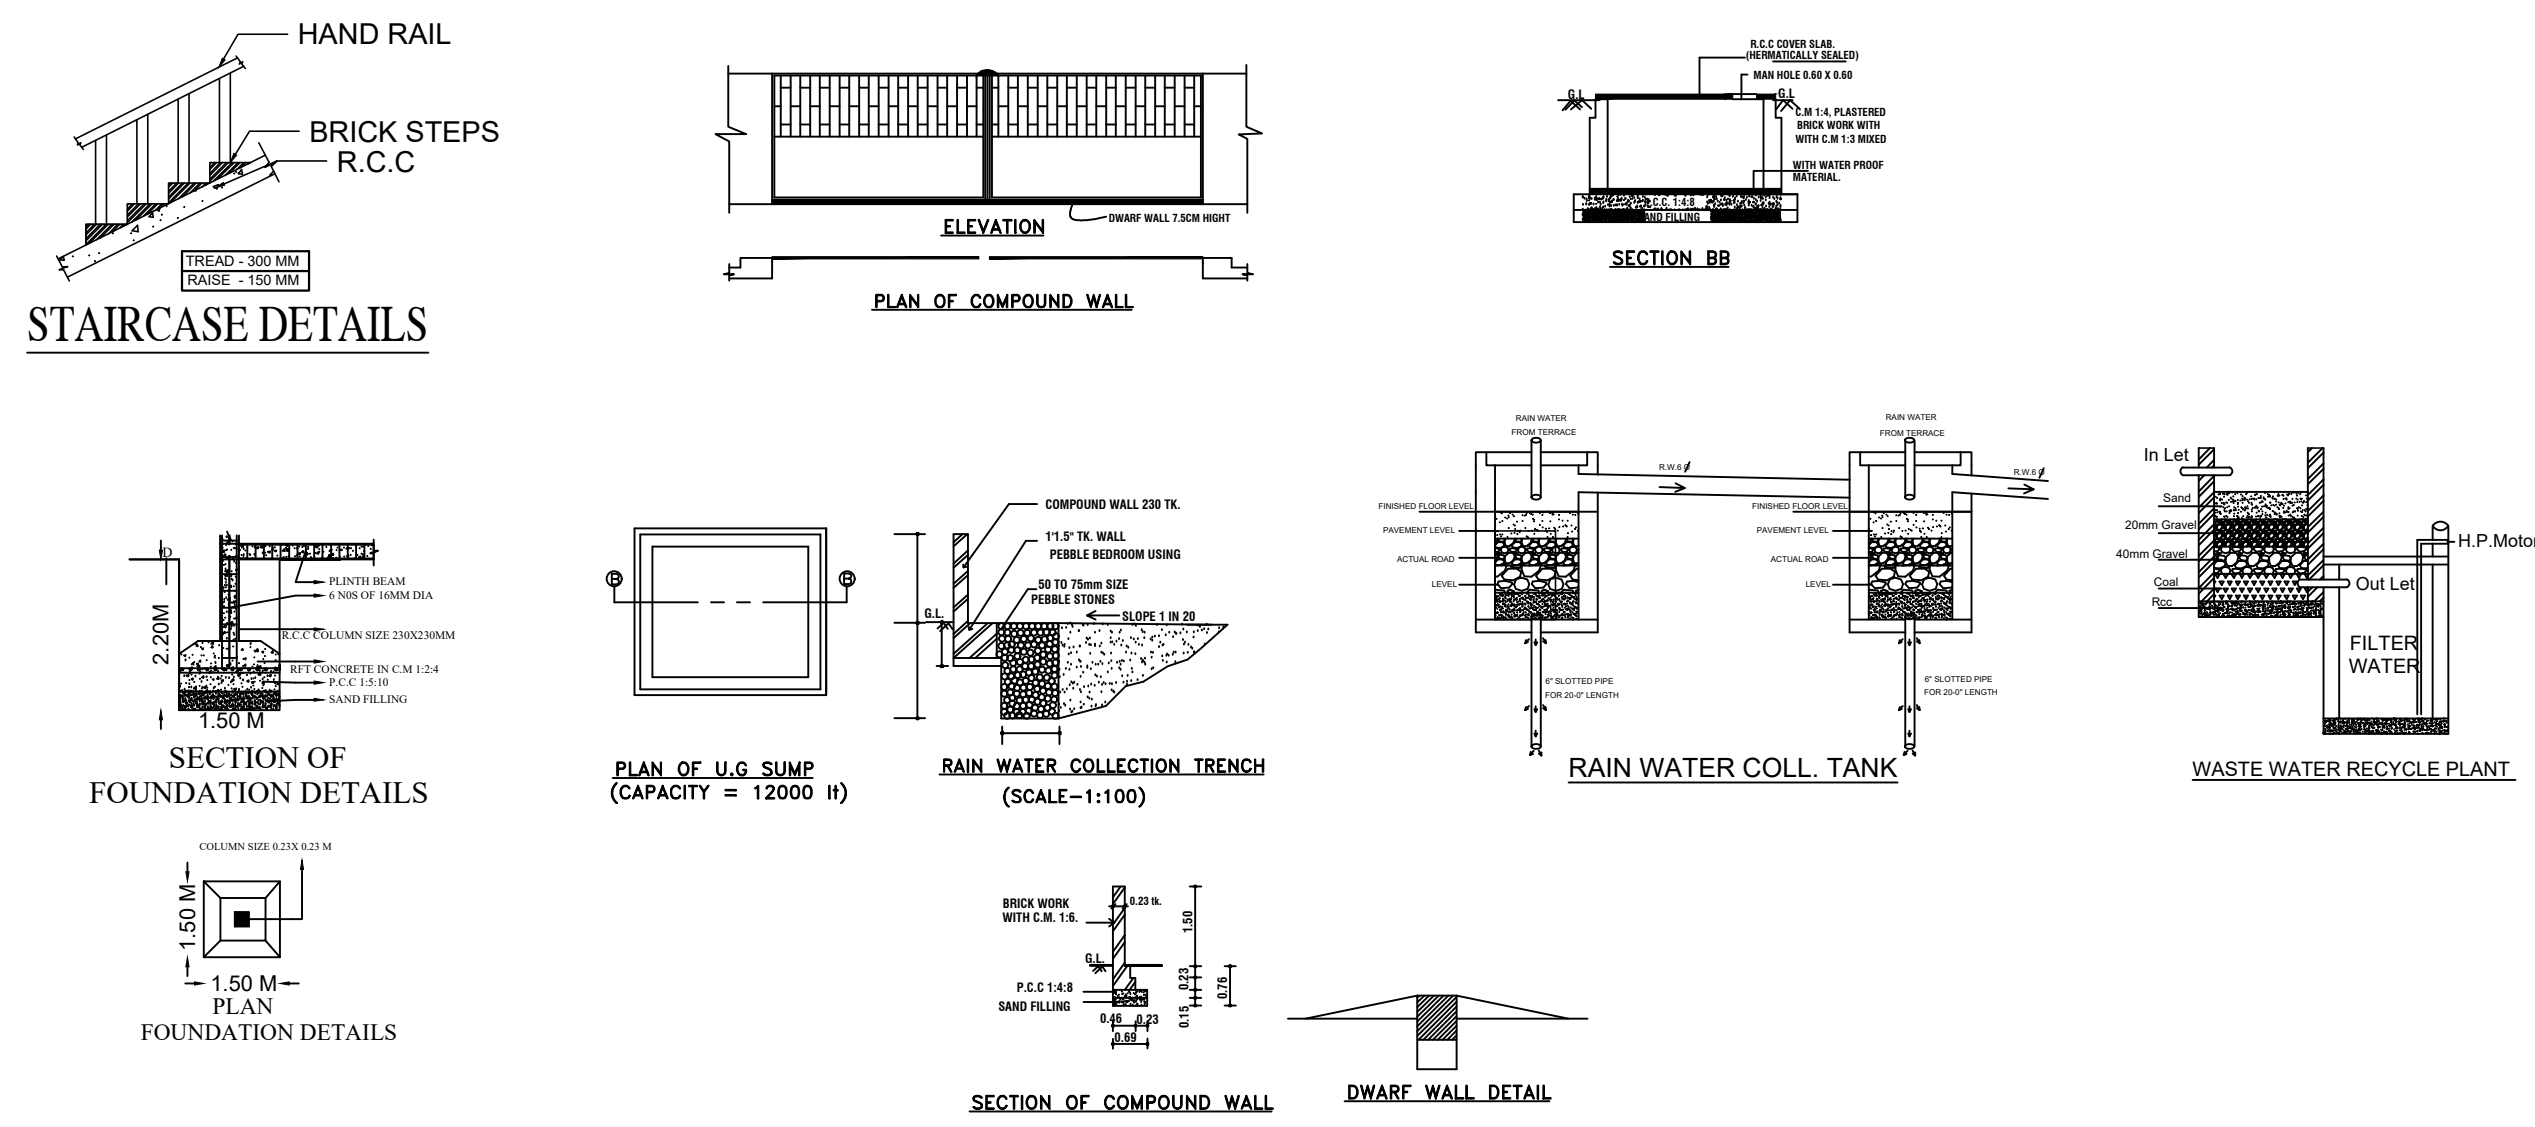


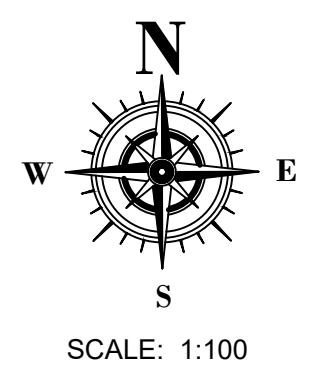

DISTRICT TOWN AND COUNTRY PLANNING OFFICE
PUDUKKOTTAI DISTRICT

PLAN SHOWING THE PROPOSED
CONSTRUCTION OF AMALA ANNAI CBSE
PUBLIC SCHOOL IN S.NO: 14/15A2, 15B, 16A
SATHANUR VILLAGE , ARASAMALAI
PANCHAYAT, PONNAMARAVATHI
PANCHAYAT UNION/TALUK,
PUDUKKOTTAI DISTRICT.

File no : SWP/BPA/107249/2024 Scrutiny Reference : OYKTDB14	
ALL DIMENSION ARE IN METER	

Colour index

Existing road	
site boundry	
Proposed building	
Driveway	
OSR area	

Special Condition:

1. The building must use for same purpose for which the approval obtained. If used other than the approved use, the planning permission deemed to be cancelled, action will be initiate under 56 and 57 of Town and Country Planning Act -1971 without prior notice, considered as unauthorized construction.

2. Closed circuit television unit should be provided as per Annexure-XXI of TNCDBR-2019

SITE AREA DETAILS	
DESCRIPTION	SQ.m
PLOT AREA (as per DOCUMENT)	13350.00
PLOT AREA (as per PATTA)	13350.00
SUPER IMPOSED PLOT AREA	13350.00

SITE AREA (minimum of above shall be taken into account)


DESCRIPTION	FLOOR AREA Sq.Mt	NON FSI AREA Sq.Mt	FSI AREA Sq.Mt
GROUND FLOOR	1578.69	320.68	1258.01
FIRST FLOOR	1578.69	320.68	1258.01
TOTAL AREA	3157.38	700.23	2516.02

F.S.I = $2516.02 / 13350.00 = 0.188$

PARKING DETAILS		
DESCRIPTION	Required	Provided
CAR PARKING SPACE	06	06+2 spl parking
TWO WHEELER SPACE	11	12+03 spl parking
CYCLE PARKING SPACE	53	53

SWP/DTCP/PD/BP No- 05/2024

/E.Signed/
Deputy Director (i/c)
District Town and Country Planning office
Pudukkottai District

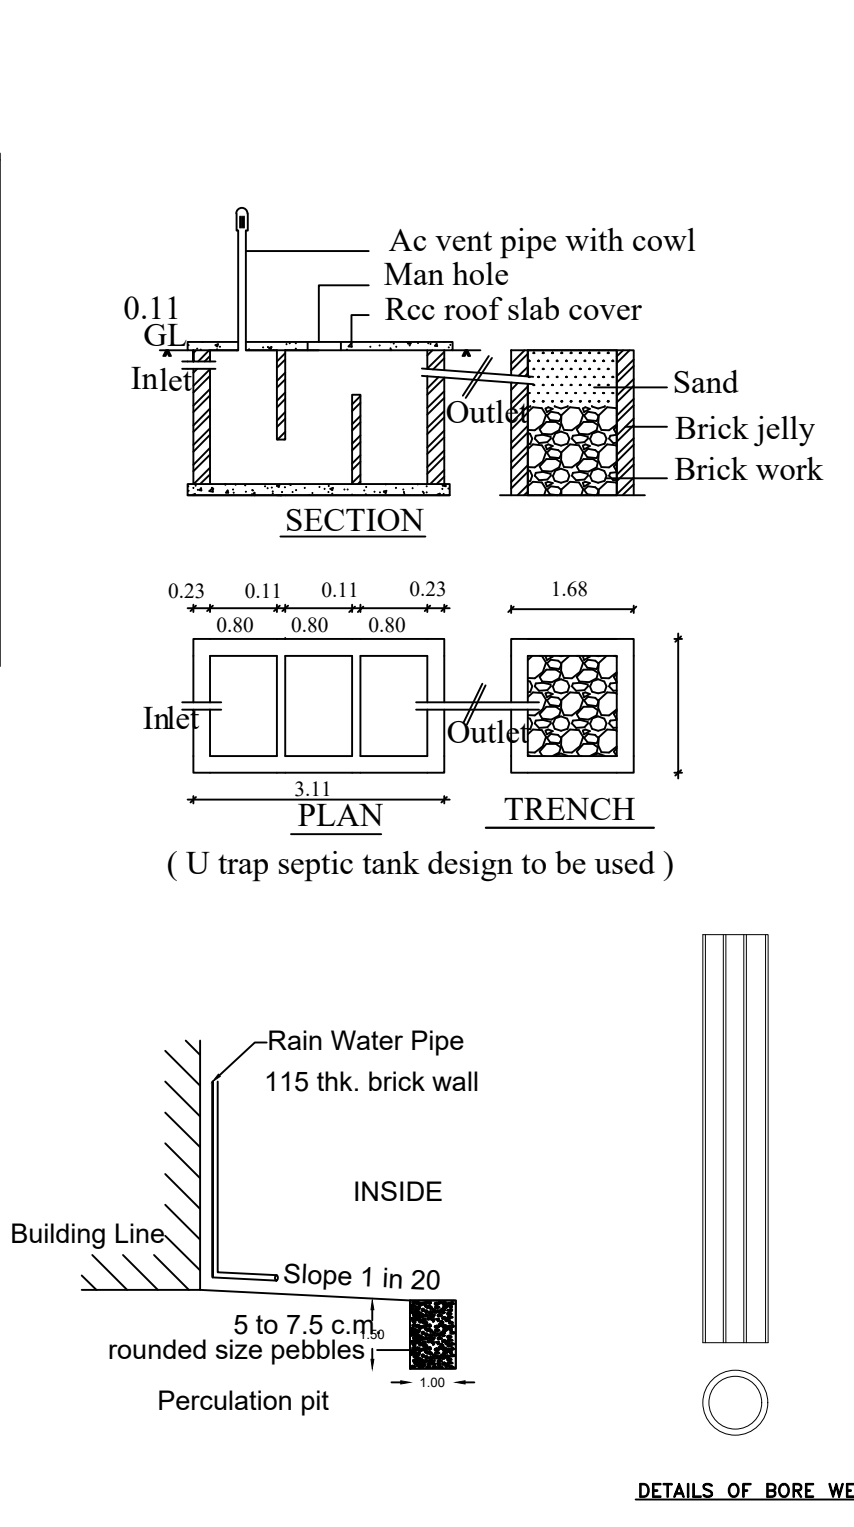

Applicant : THE CORRESPONDENT

Er. P.D. GEORGE, M.E., (Struct),
REGISTERED STRUCTURAL ENGINEER,
RSE / Gr.I / SVG. Region / 001 / 2019
KRISHAA BUILDERS & PROMOTERS
P.No: 257, Periyar Nagar (Double Road)
Rajagopalapuram Housing Unit
Pudukkottai - 622 003.
Contact: 9597963456

Register Engineer

Er. P.D. GEORGE, M.E., (Struct),
REGISTERED ENGINEER,
RE / Gr.I / SVG. Region / 001 / 2019
KRISHAA BUILDERS & PROMOTERS
P.No: 257, Periyar Nagar (Double Road)
Rajagopalapuram Housing Unit
Pudukkottai - 622 003.
Contact: 9597963456

Structural Engineer