




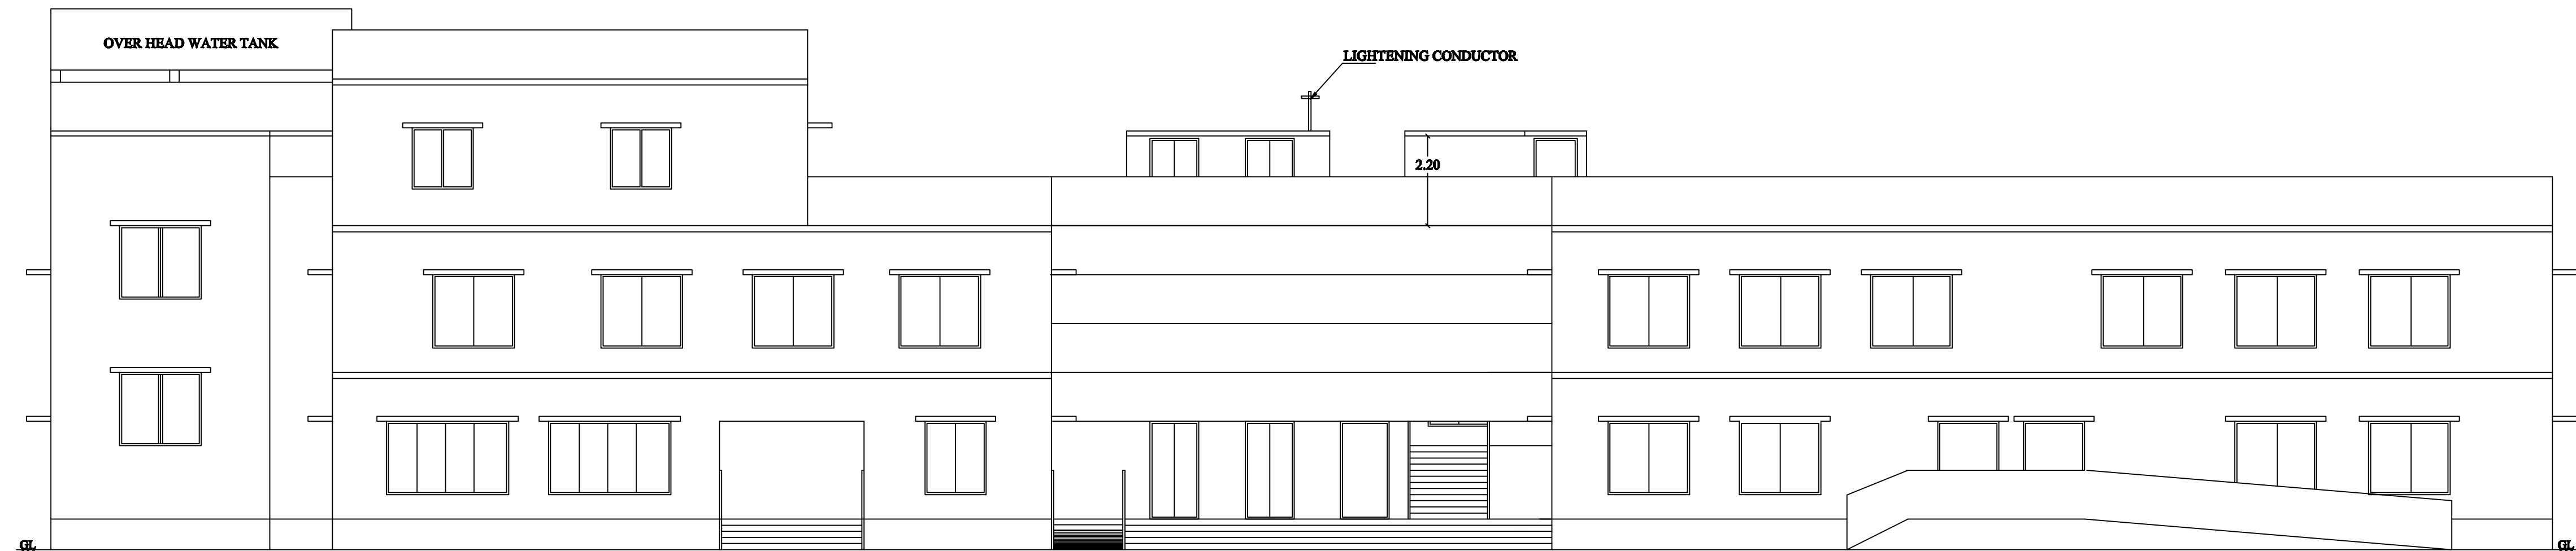


FRONT ELEVATION

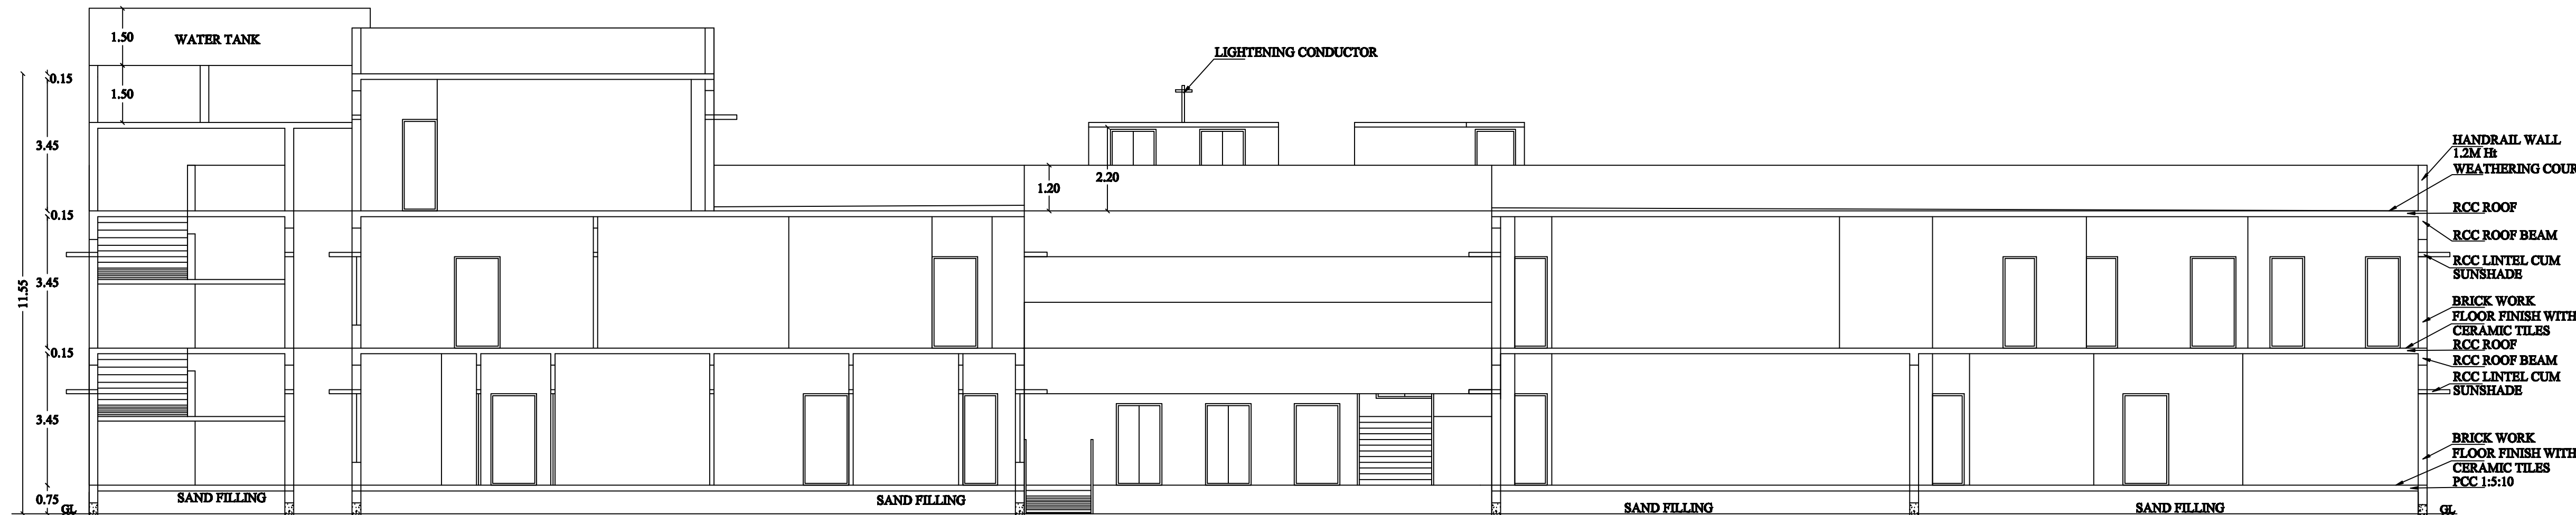

SECTION ON AB

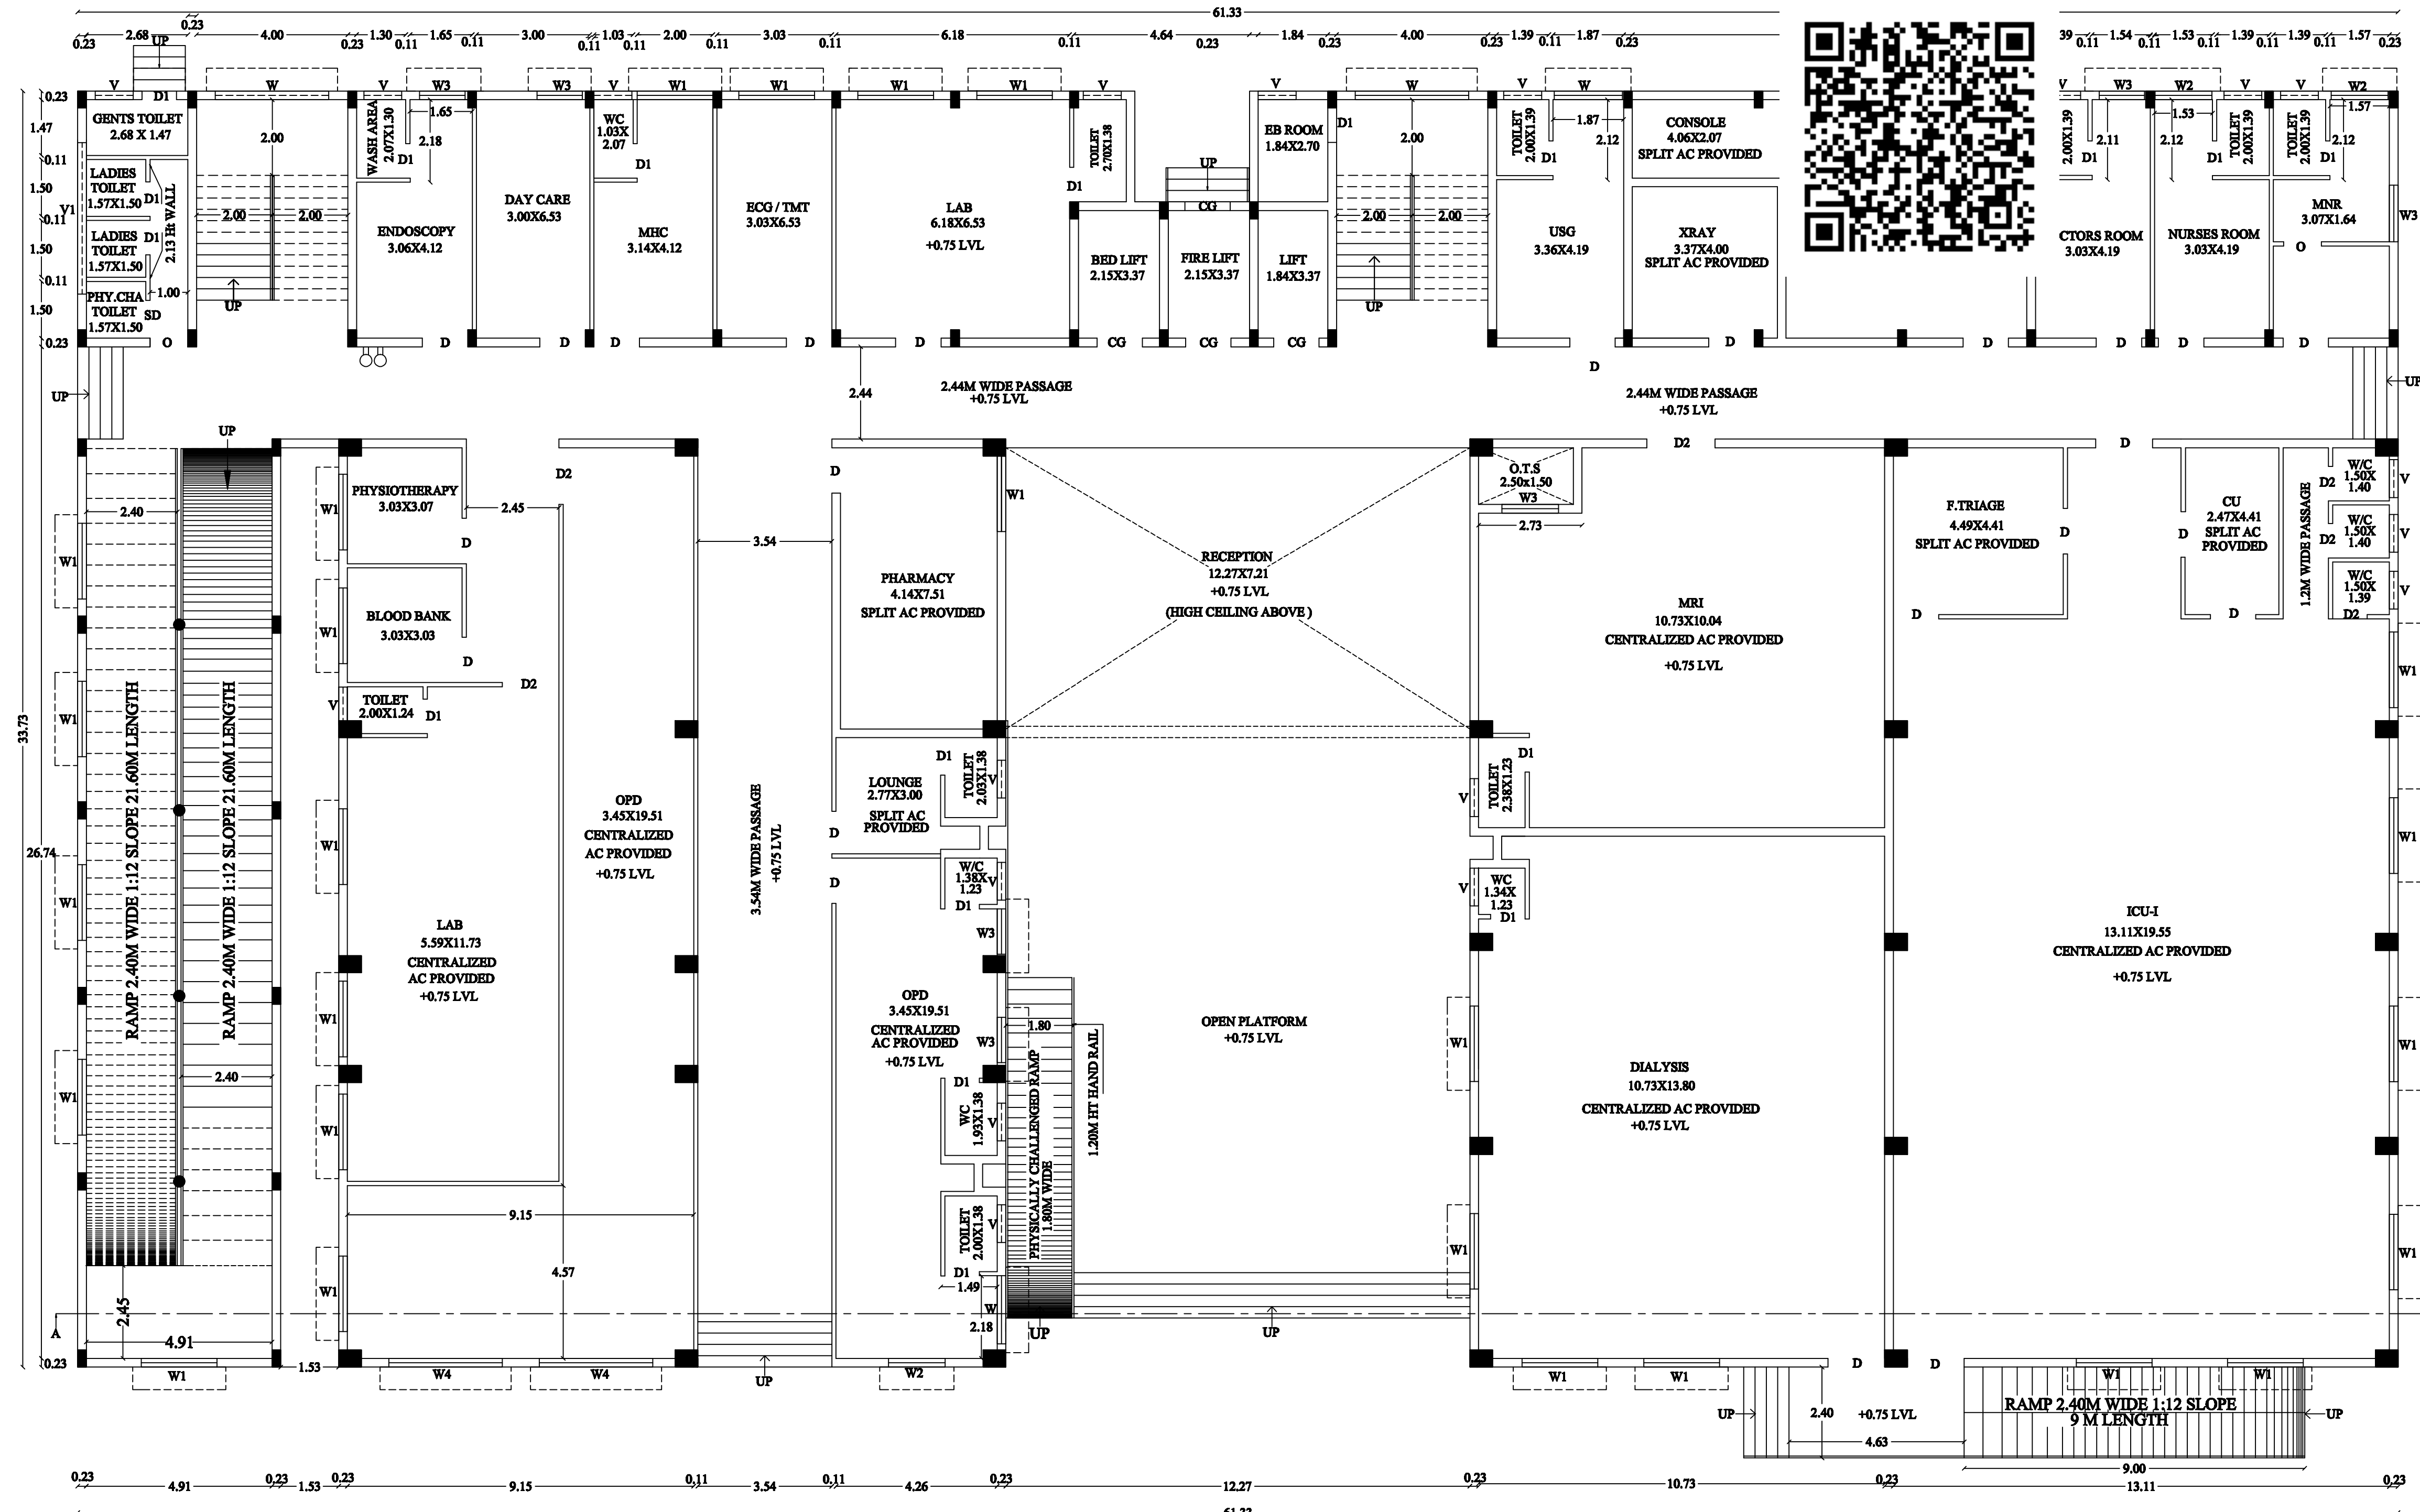

GROUND FLOOR PLAN

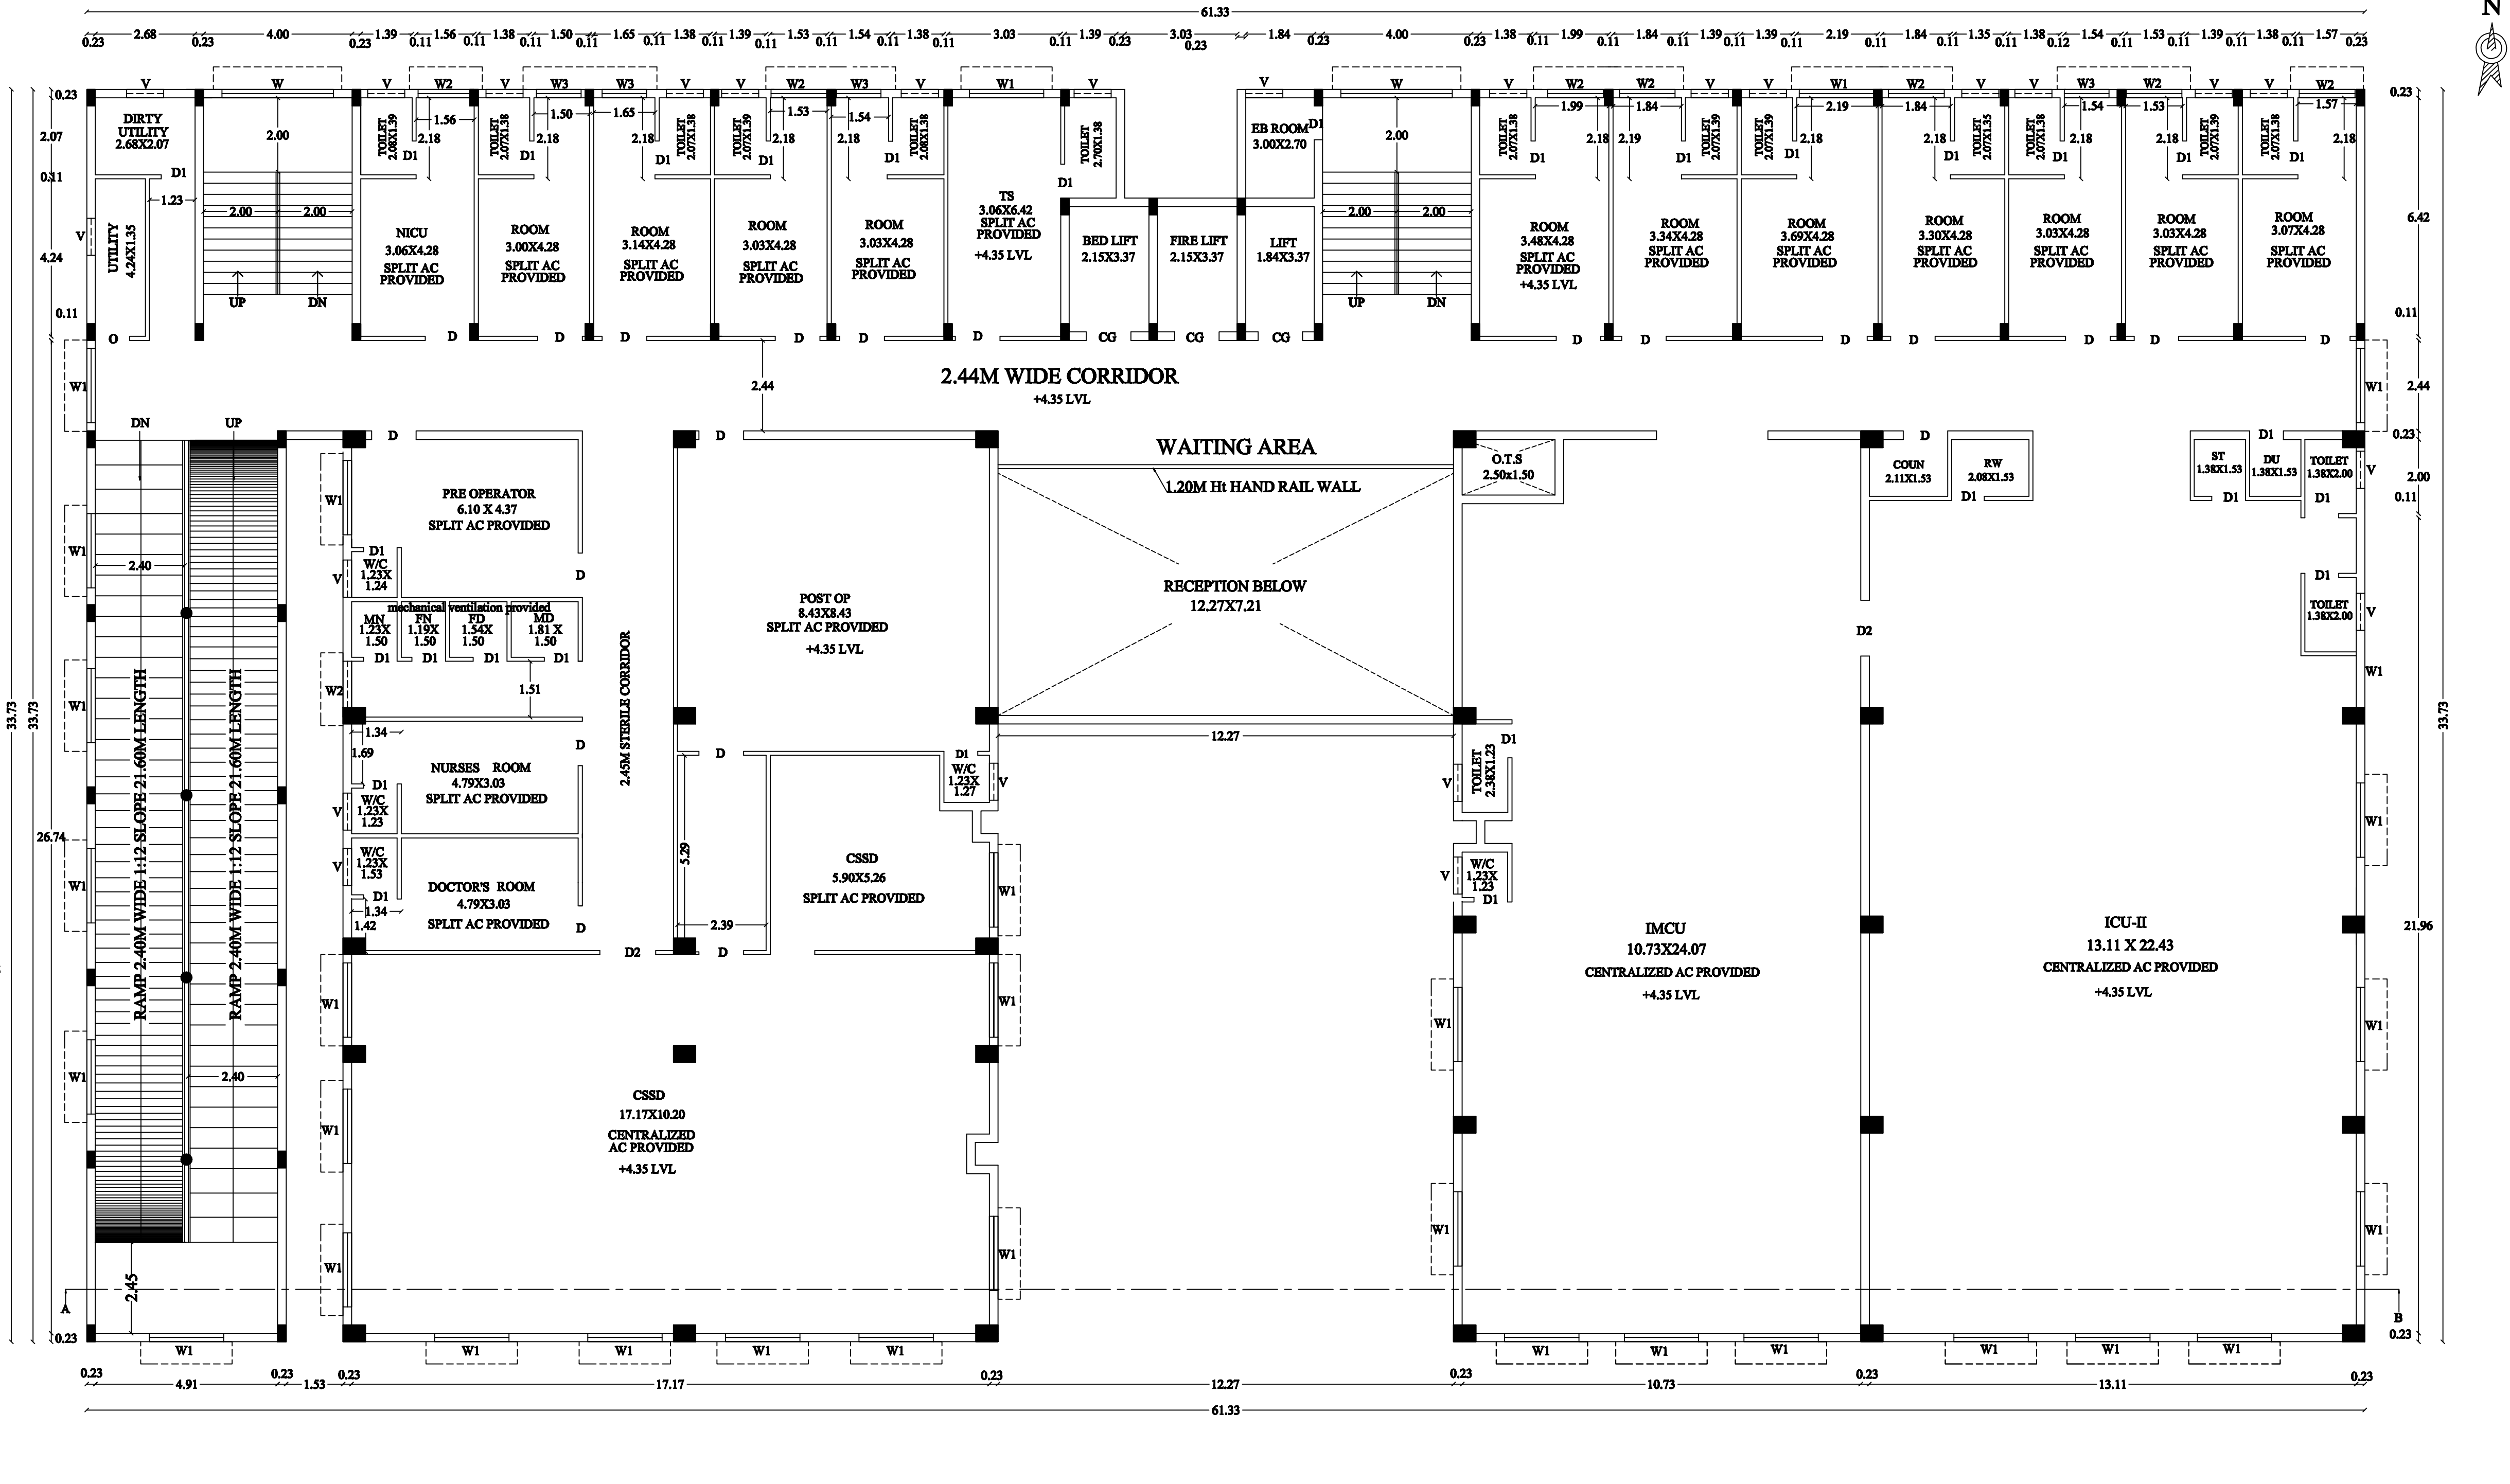

FIRST FLOOR PLAN

DISTRICT TOWN AND COUNTRY PLANNING OFFICE  
PUDUKKOTTAI DISTRICT

PLAN SHOWING THE PROPOSED  
CONSTRUCTION OF HOSPITAL BUILDING  
AT S.F.NO: 8/7B1 MANAMELKUDI VILLAGE &  
PANCHAYAT, MANAMELKUDI TALUK,  
PUDUKKOTTAI DISTRICT.

ALL DIMENSION ARE IN METER  
SCALE - 1:100.

OFFICE USE

FILE NO :66829-2024-VO  
ONLINE APPLICATION NO: SWP/BPA/107632/2024  
DWG SCRUTINY NO: DCR12024NDVVI



| PROPOSED BUILTUP AREA |                   |                  |                      |                  |
|-----------------------|-------------------|------------------|----------------------|------------------|
| SL NO.                | DESCRIPTION       | F.S.I AREA (SQM) | NON F.S.I AREA (SQM) | TOTAL AREA (SQM) |
| 1)                    | GROUND FLOOR AREA | 1813.37          | -                    | 1813.37          |
| 2)                    | FIRST FLOOR AREA  | 1731.09          | -                    | 1731.09          |

| PROFESSIONAL DETAILS      |                                            |  |
|---------------------------|--------------------------------------------|--|
| APPLICANT                 | Mrs.E.Elavarasi                            |  |
| REGISTER ENGINEER         | Shri R.VETRIVEL (RE/GR-I/TLPA/Apr2019/017) |  |
| STRUCTURAL ENGINEER       | Shri R.VETRIVEL (SE/GR-I/TLPA/Apr2019/006) |  |
| SITE SUPERVISION ENGINEER | Shri S.BASKAR (CE/TLPA/AUG 2019/148)       |  |
| GEO TECH ENGINEER         | Dr.S.SENTHAMIL KUMAR (TUR/RGE/2019/086)    |  |

PLANNING PERMISSION NO. - SWP/DTCP(PD)/BP No-17/2024  
This Planning permission is valid for a period of 8 years from the date of e-sign

e-signed  
DEPUTY DIRECTOR  
District Town & Country Planning Office  
Pudukkottai District





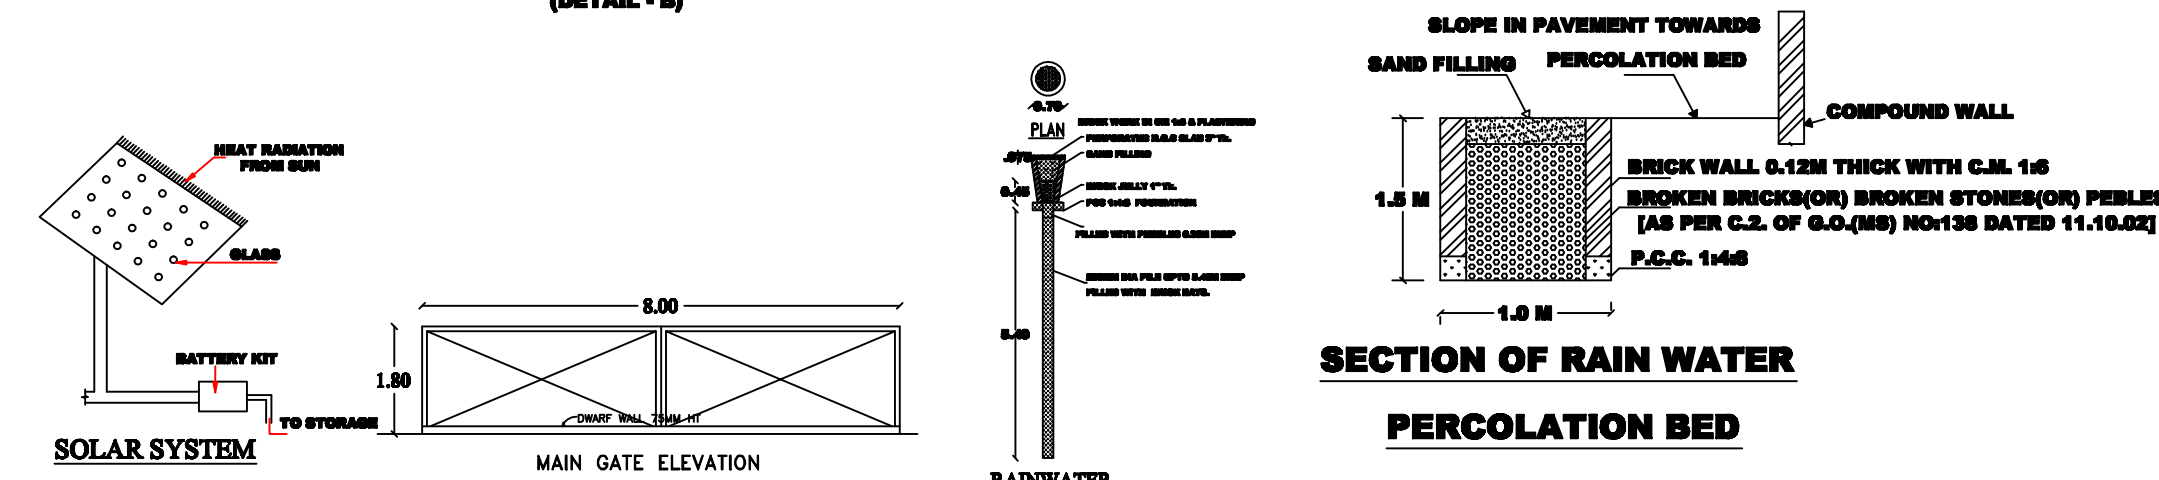
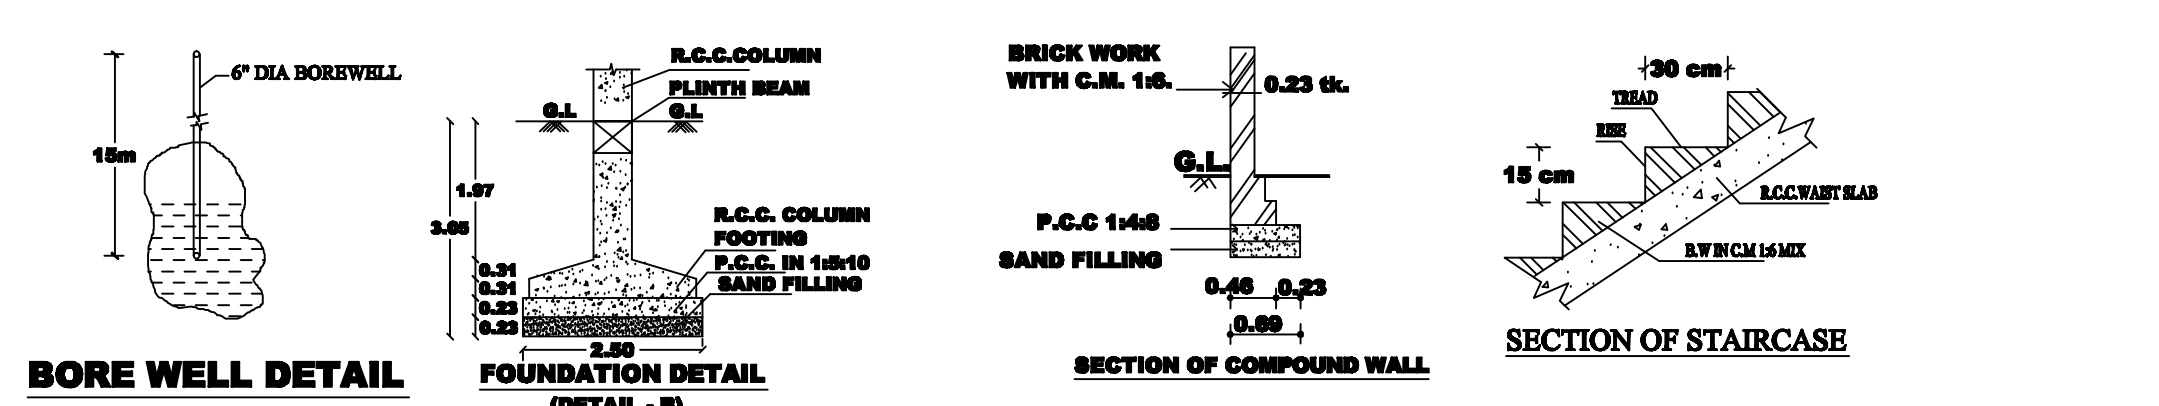


NOTE:

- SULLAGE WASTE FROM TOILET WILL BE CONNECTED INTO STP
- BORE WELL WITH MOTOR WATER TANK AND PANCHANGI WATER SUPPLY
- RAIN WATER PERCOLATION PIT PROVIDED @ 1/50 Sqm of PUNTH AREA @ 6 M C/C
- RAIN WATER PERCOLATION BED 1.5m WIDE WILL BE PROVIDED AROUND THE BUILDING
- RAIN WATER TAKEN TO THE BORE WELL THROUGH 150MM DIA PIPES
- RAIN WATER COLLECTED FROM OPEN TERRACE SHALL BE COLLECTED THROUGH PIPES AND LED INTO A FILTER PIT (SIZE 4' X 6' X 30 CM) WITH APPROPRIATE FILTER MATERIAL AND THEN LED INTO COLLECTION TANK
- SOLAR WATER HEATER LINE ARRANGEMENTS WILL BE PROVIDED

SCHEDULE OF JOINERIES

| REFERENCE          | METRE       |
|--------------------|-------------|
| CG - COLLAPSE GATE | 1.20 X 2.13 |
| GG - GRILL GATE    | 1.07 X 2.20 |
| MD - MAIN DOOR     | 1.07 X 2.40 |
| D1 - FLUSH DOOR    | 0.91 X 2.40 |
| D2 - FLUSH DOOR    | 1.80 X 2.40 |
| W - GLAZED WINDOW  | 1.80 X 1.50 |
| W1 - GLAZED WINDOW | 2.00 X 1.50 |
| W2 - GLAZED WINDOW | 1.00 X 1.50 |
| W3 - GLAZED WINDOW | 1.20 X 1.50 |
| V - VENTILATOR     | 1.00 X 1.00 |
| V1 - VENTILATOR    | 4.00 X 1.00 |

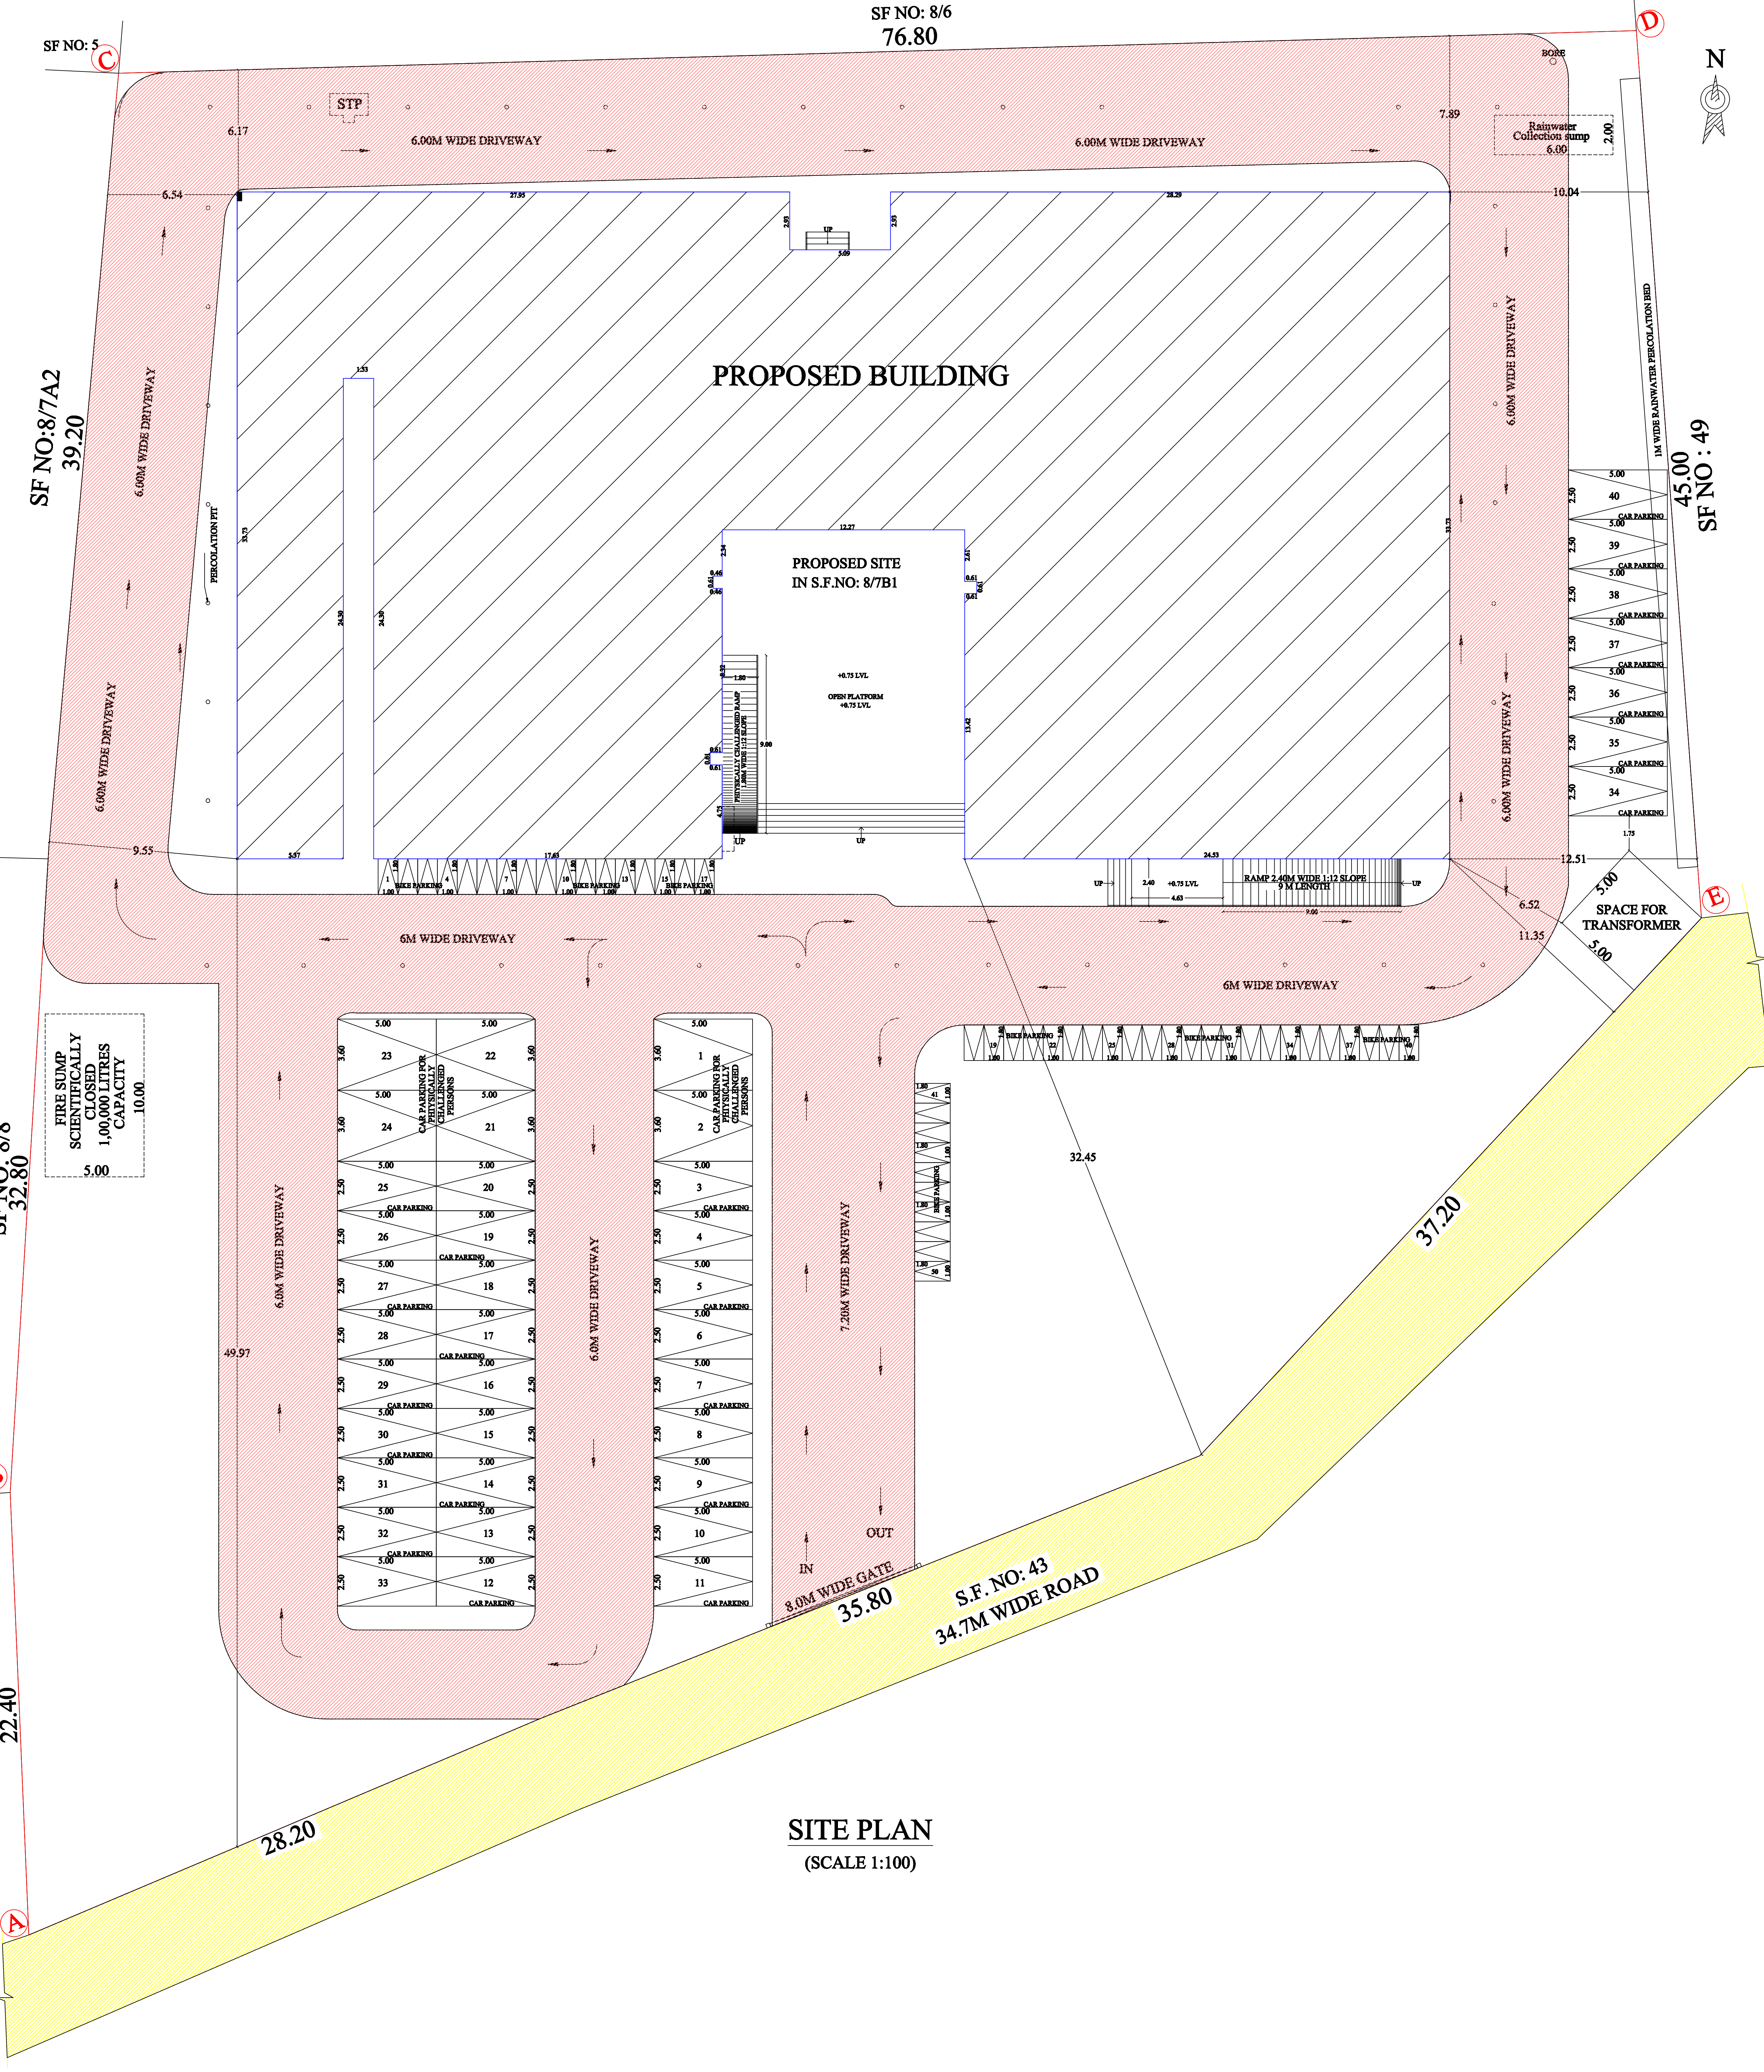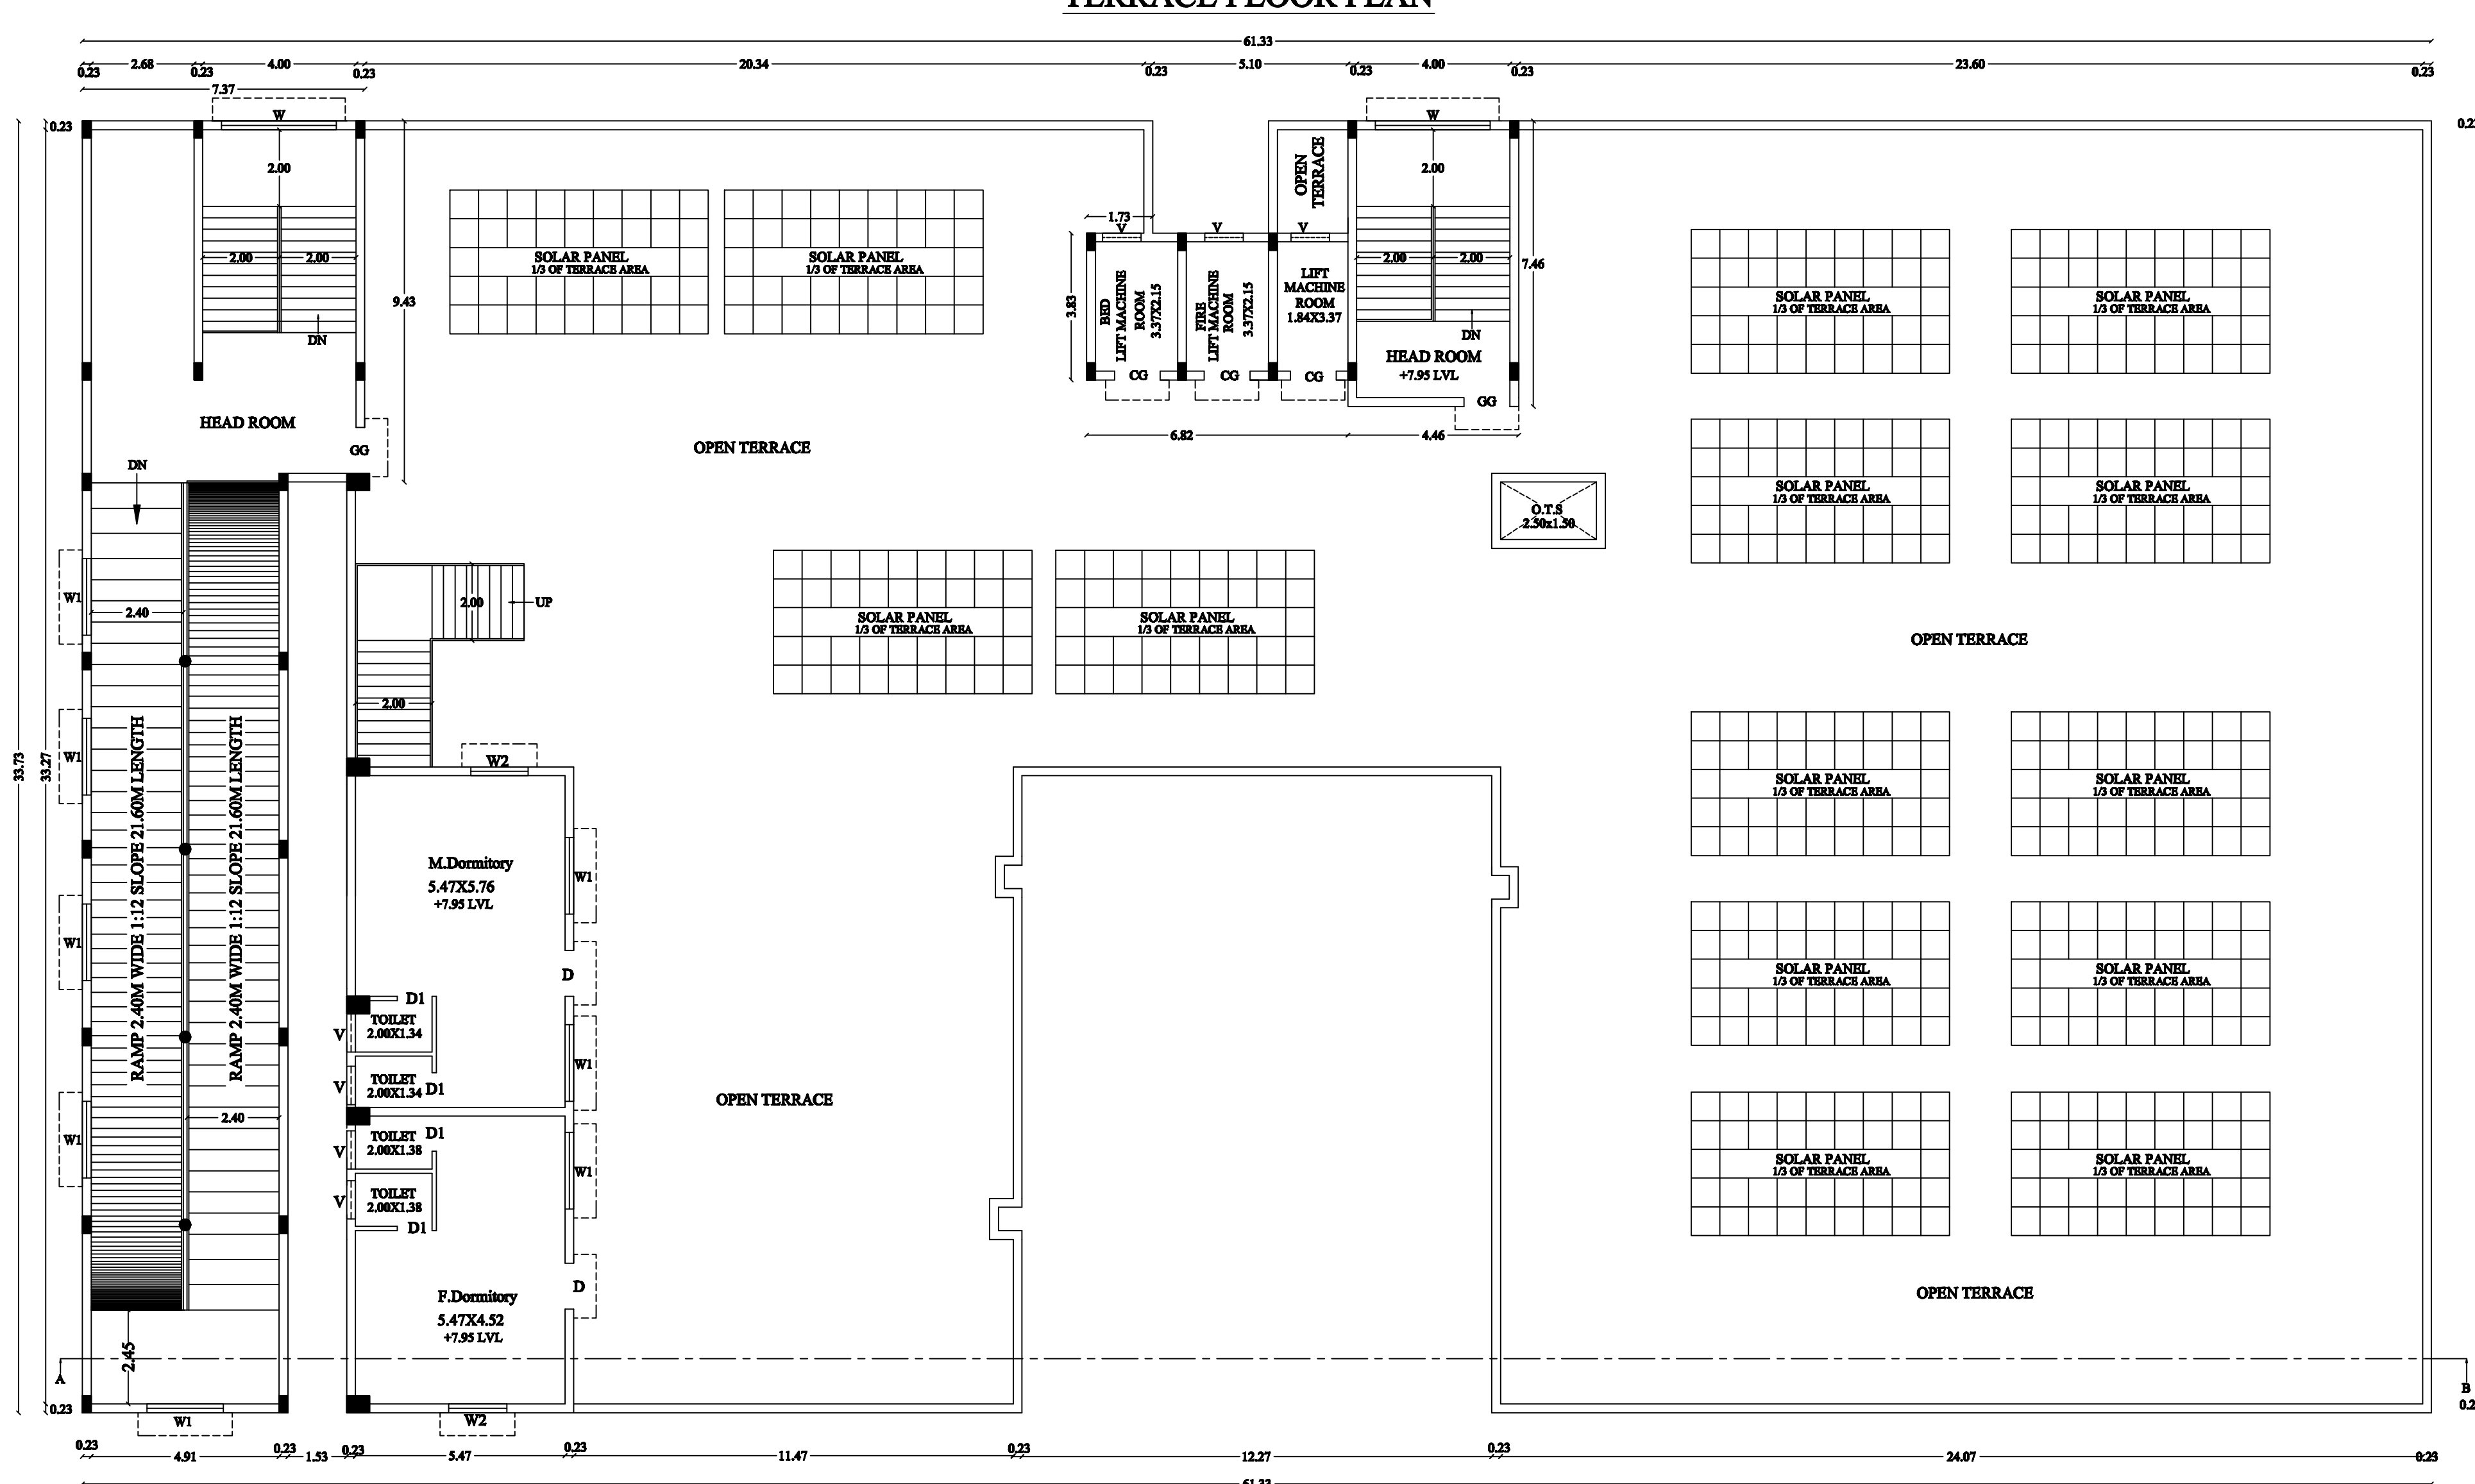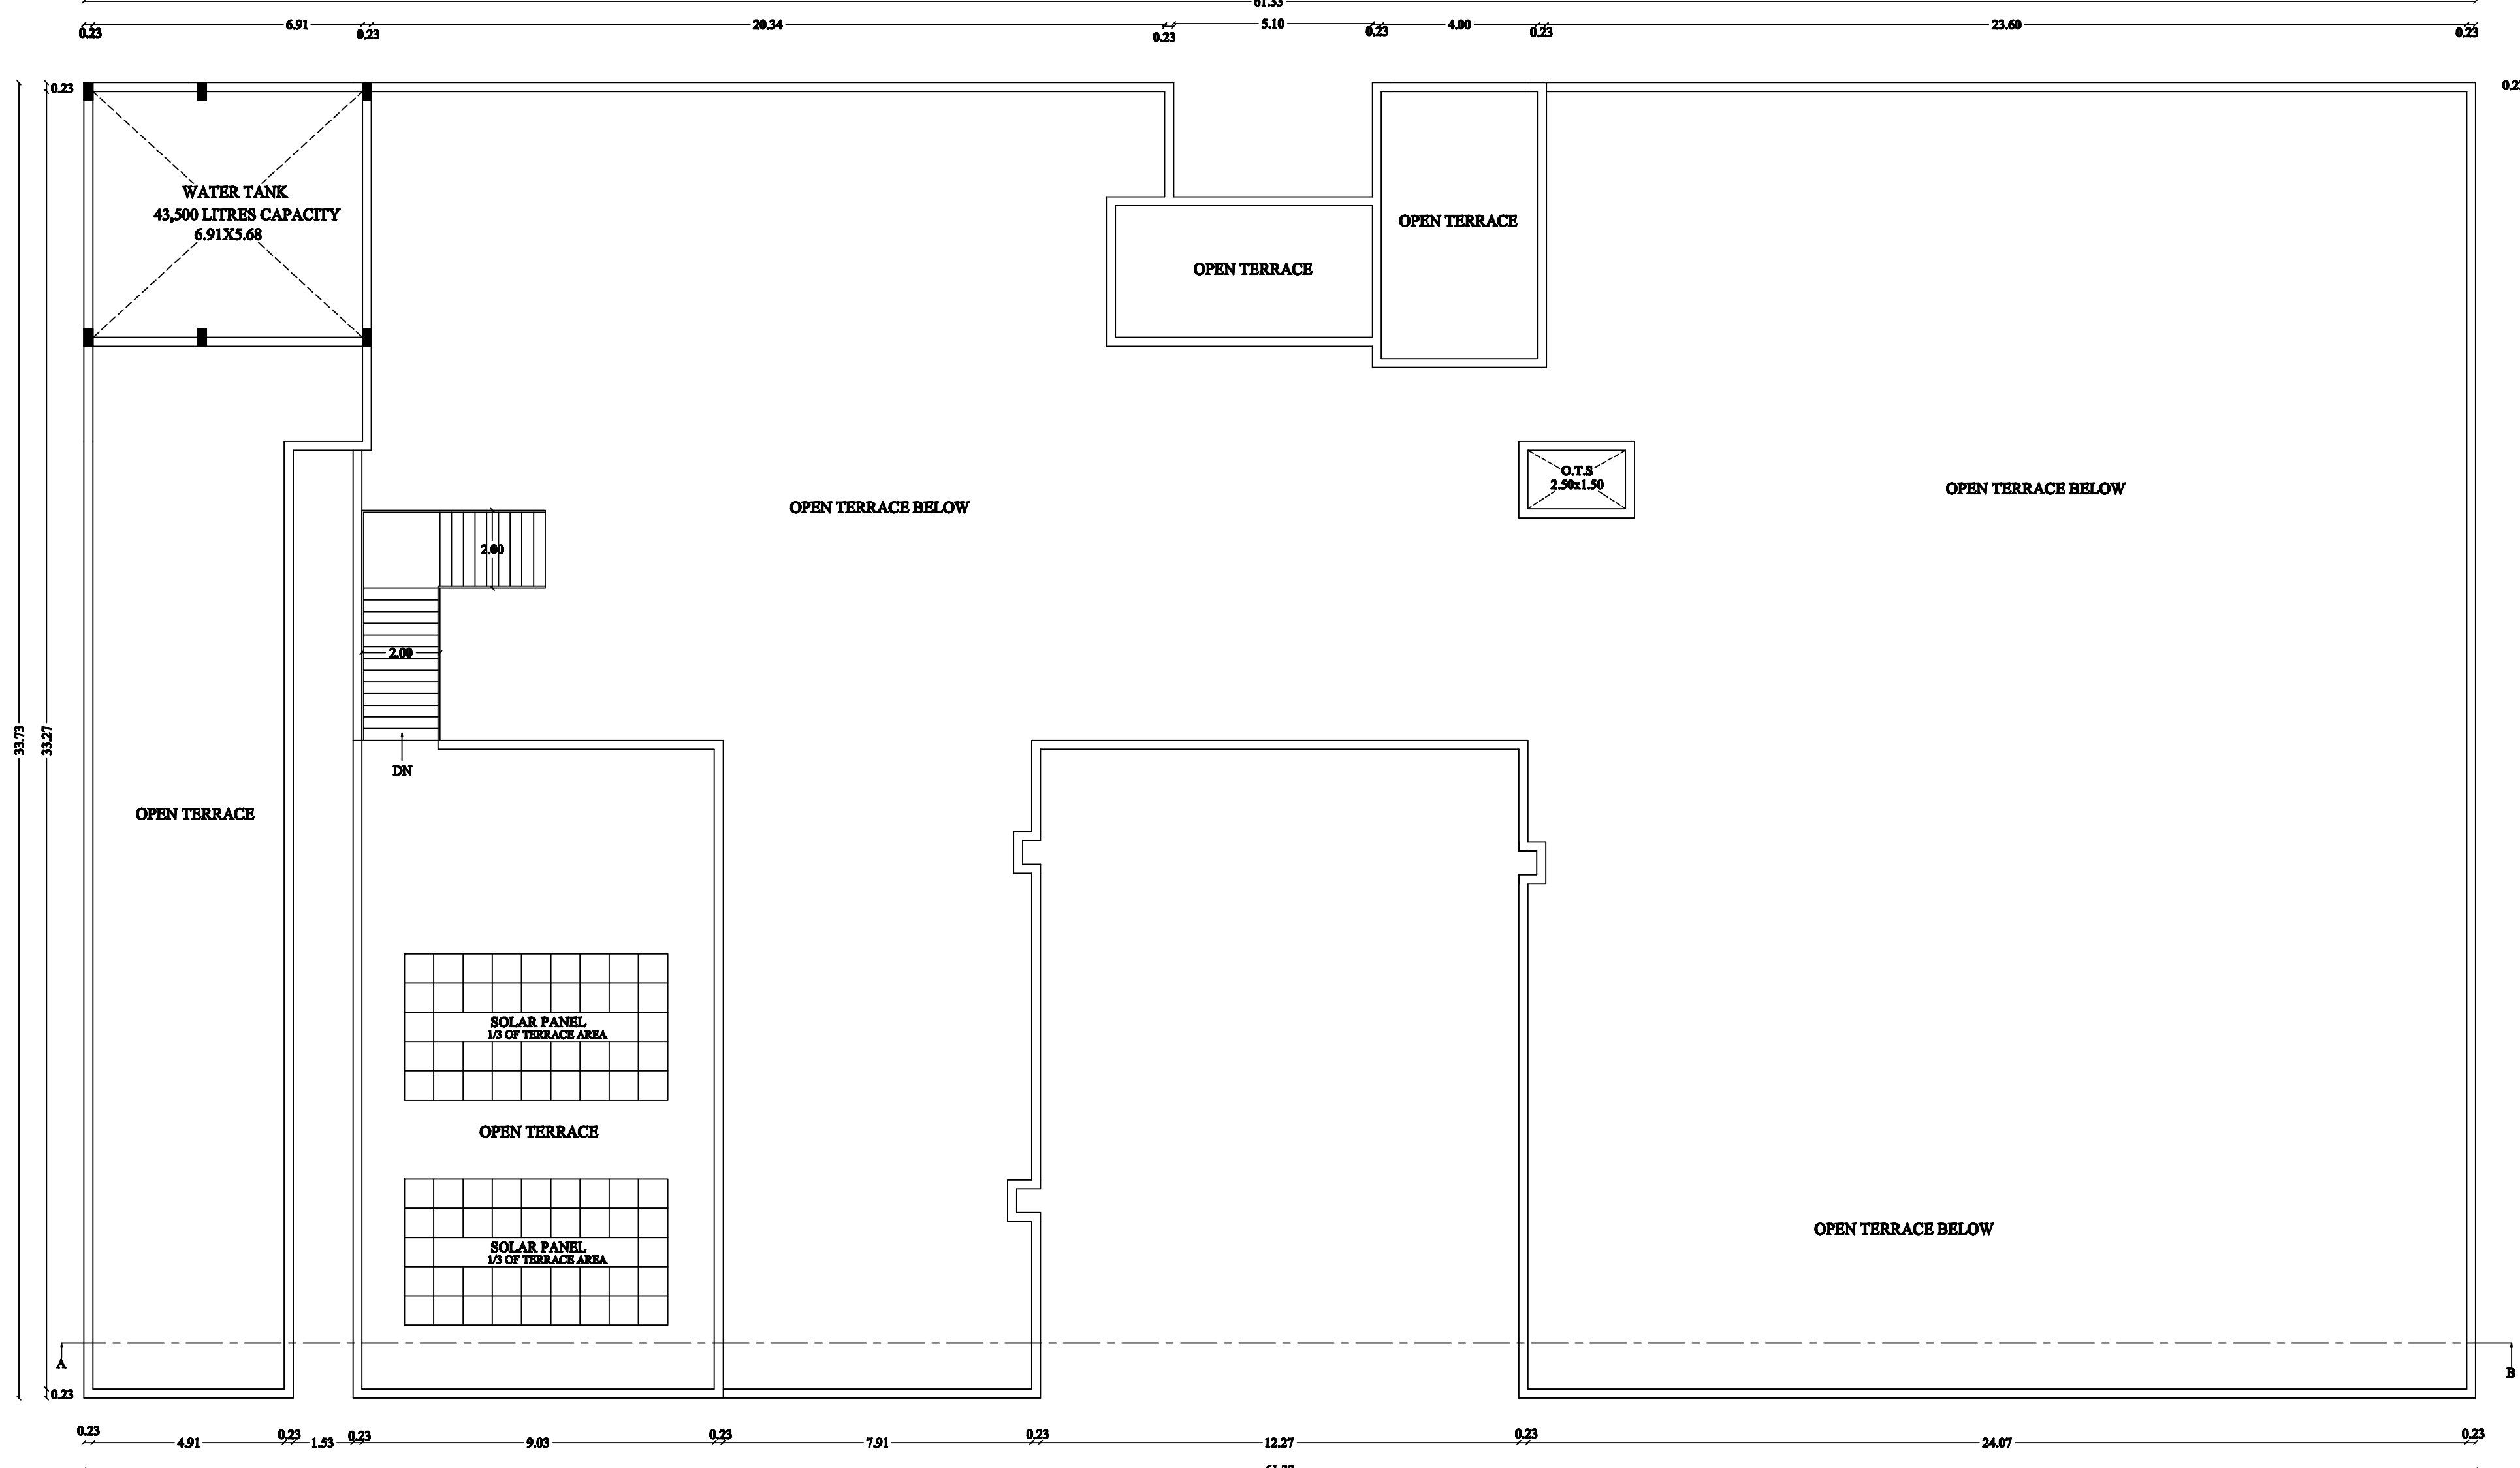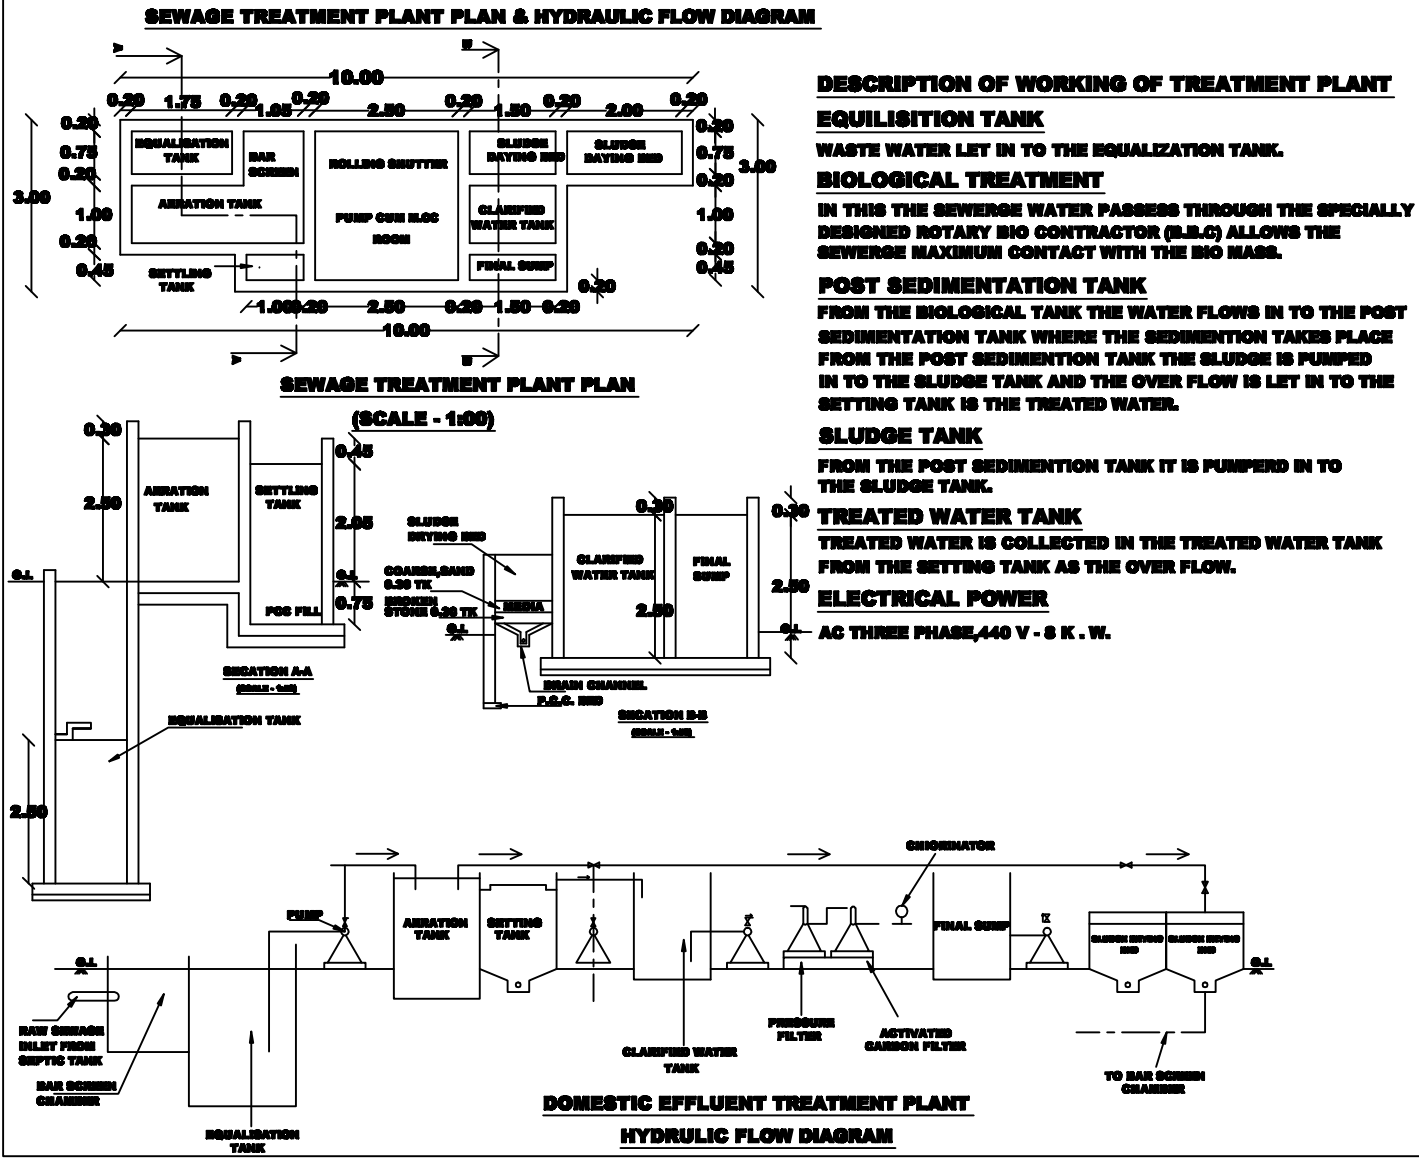

DISTRICT TOWN AND COUNTRY PLANNING OFFICE  
PUDUKKOTTAI DISTRICT

PLAN SHOWING THE PROPOSED  
CONSTRUCTION OF HOSPITAL BUILDING  
AT S.F.NO: 8/7B1 MANAMELKUDI VILLAGE &  
PANCHAYAT, MANAMELKUDI TALUK,  
PUDUKKOTTAI DISTRICT.

ALL DIMENSION ARE IN METER  
SCALE - 1:100.

OFFICE USE  
FILE NO :66829-2024-VO  
ONLINE APPLICATION NO: SWP/BPA/107632/2024  
DWG SCRUTINY NO: DCR12024NDVVI

| AREA DETAILS                                             |         |  |  |
|----------------------------------------------------------|---------|--|--|
| DESCRIPTION                                              | SQ.M    |  |  |
| PLOT AREA (on per document)                              | 6200.00 |  |  |
| PLOT AREA (on per FMS)                                   | 6200.00 |  |  |
| SUPER IMPOSED PLOT AREA                                  | 6194.62 |  |  |
| PLOT AREA (minimum of above shall be taken into account) |         |  |  |

| PROPOSED BUILTUP AREA |                   |                  |                  |
|-----------------------|-------------------|------------------|------------------|
| SL. NO.               | DESCRIPTION       | F.S.I AREA (SQM) | TOTAL AREA (SQM) |
| 1)                    | GROUND FLOOR AREA | 1813.37          | 1813.37          |
| 2)                    | FIRST FLOOR AREA  | 1751.06          | 1751.06          |
| 3,4)                  | SECOND FLOOR AREA | 100.04           | 100.04           |
| 5)                    | HEAD ROOM AREA    | 128.94           | 128.94           |
| 6)                    | TOTAL AREA        | 3644.50          | 3644.50          |
| 7)                    | VACANT AREA       | 125.50           | 125.50           |
| 8)                    | TOTAL AREA        | 3644.50          | 3644.50          |

PLOT COVERAGE = 1813.37 / 6194.62 X 100 = 29.27 %  
F.S.I = 3644.50 / 6194.62 = 0.59

| PARKING DETAILS |                     |          |          |
|-----------------|---------------------|----------|----------|
| SL. NO.         | DESCRIPTION         | REQUIRED | PROVIDED |
| 1)              | CAR PARKING SPACE   | 19 NOS   | 40 NOS   |
| 2)              | TWO WHEELER PARKING | 19 NOS   | 50 NOS   |

BOUNDARY SHOWN IN  
PROPOSED BUILDING  
DRIVEWAY  
EXISTING ROAD

PROFESSIONAL DETAILS

APPLICANT Mrs. E. Elavarasi

REGISTER ENGINEER Shri R.VETRIVEL (RE/GR-1/TLPA/ Apr2019/017)

STRUCTURAL ENGINEER Shri R.VETRIVEL (SE/GR-1/TLPA/ Apr2019/006)

SITE SUPERVISION ENGINEER Shri S.BASKAR (CE/TLPA/AUG 2019/148)

GEO TECH ENGINEER Dr.S.SENTHAMIL KUMAR (TJR/RGE/2019/086)

DISTRICT TOWN AND COUNTRY PLANNING OFFICE  
PUDUKKOTTAI DISTRICT

PLANNING PERMISSION NO. - SWP/DTCP/DP/DP No-172024  
This Planning permission is valid for a period of 5 years from the date of e-sign

e-signed  
DEPUTY DIRECTOR  
District Town & Country Planning Office  
Pudukkottai District