
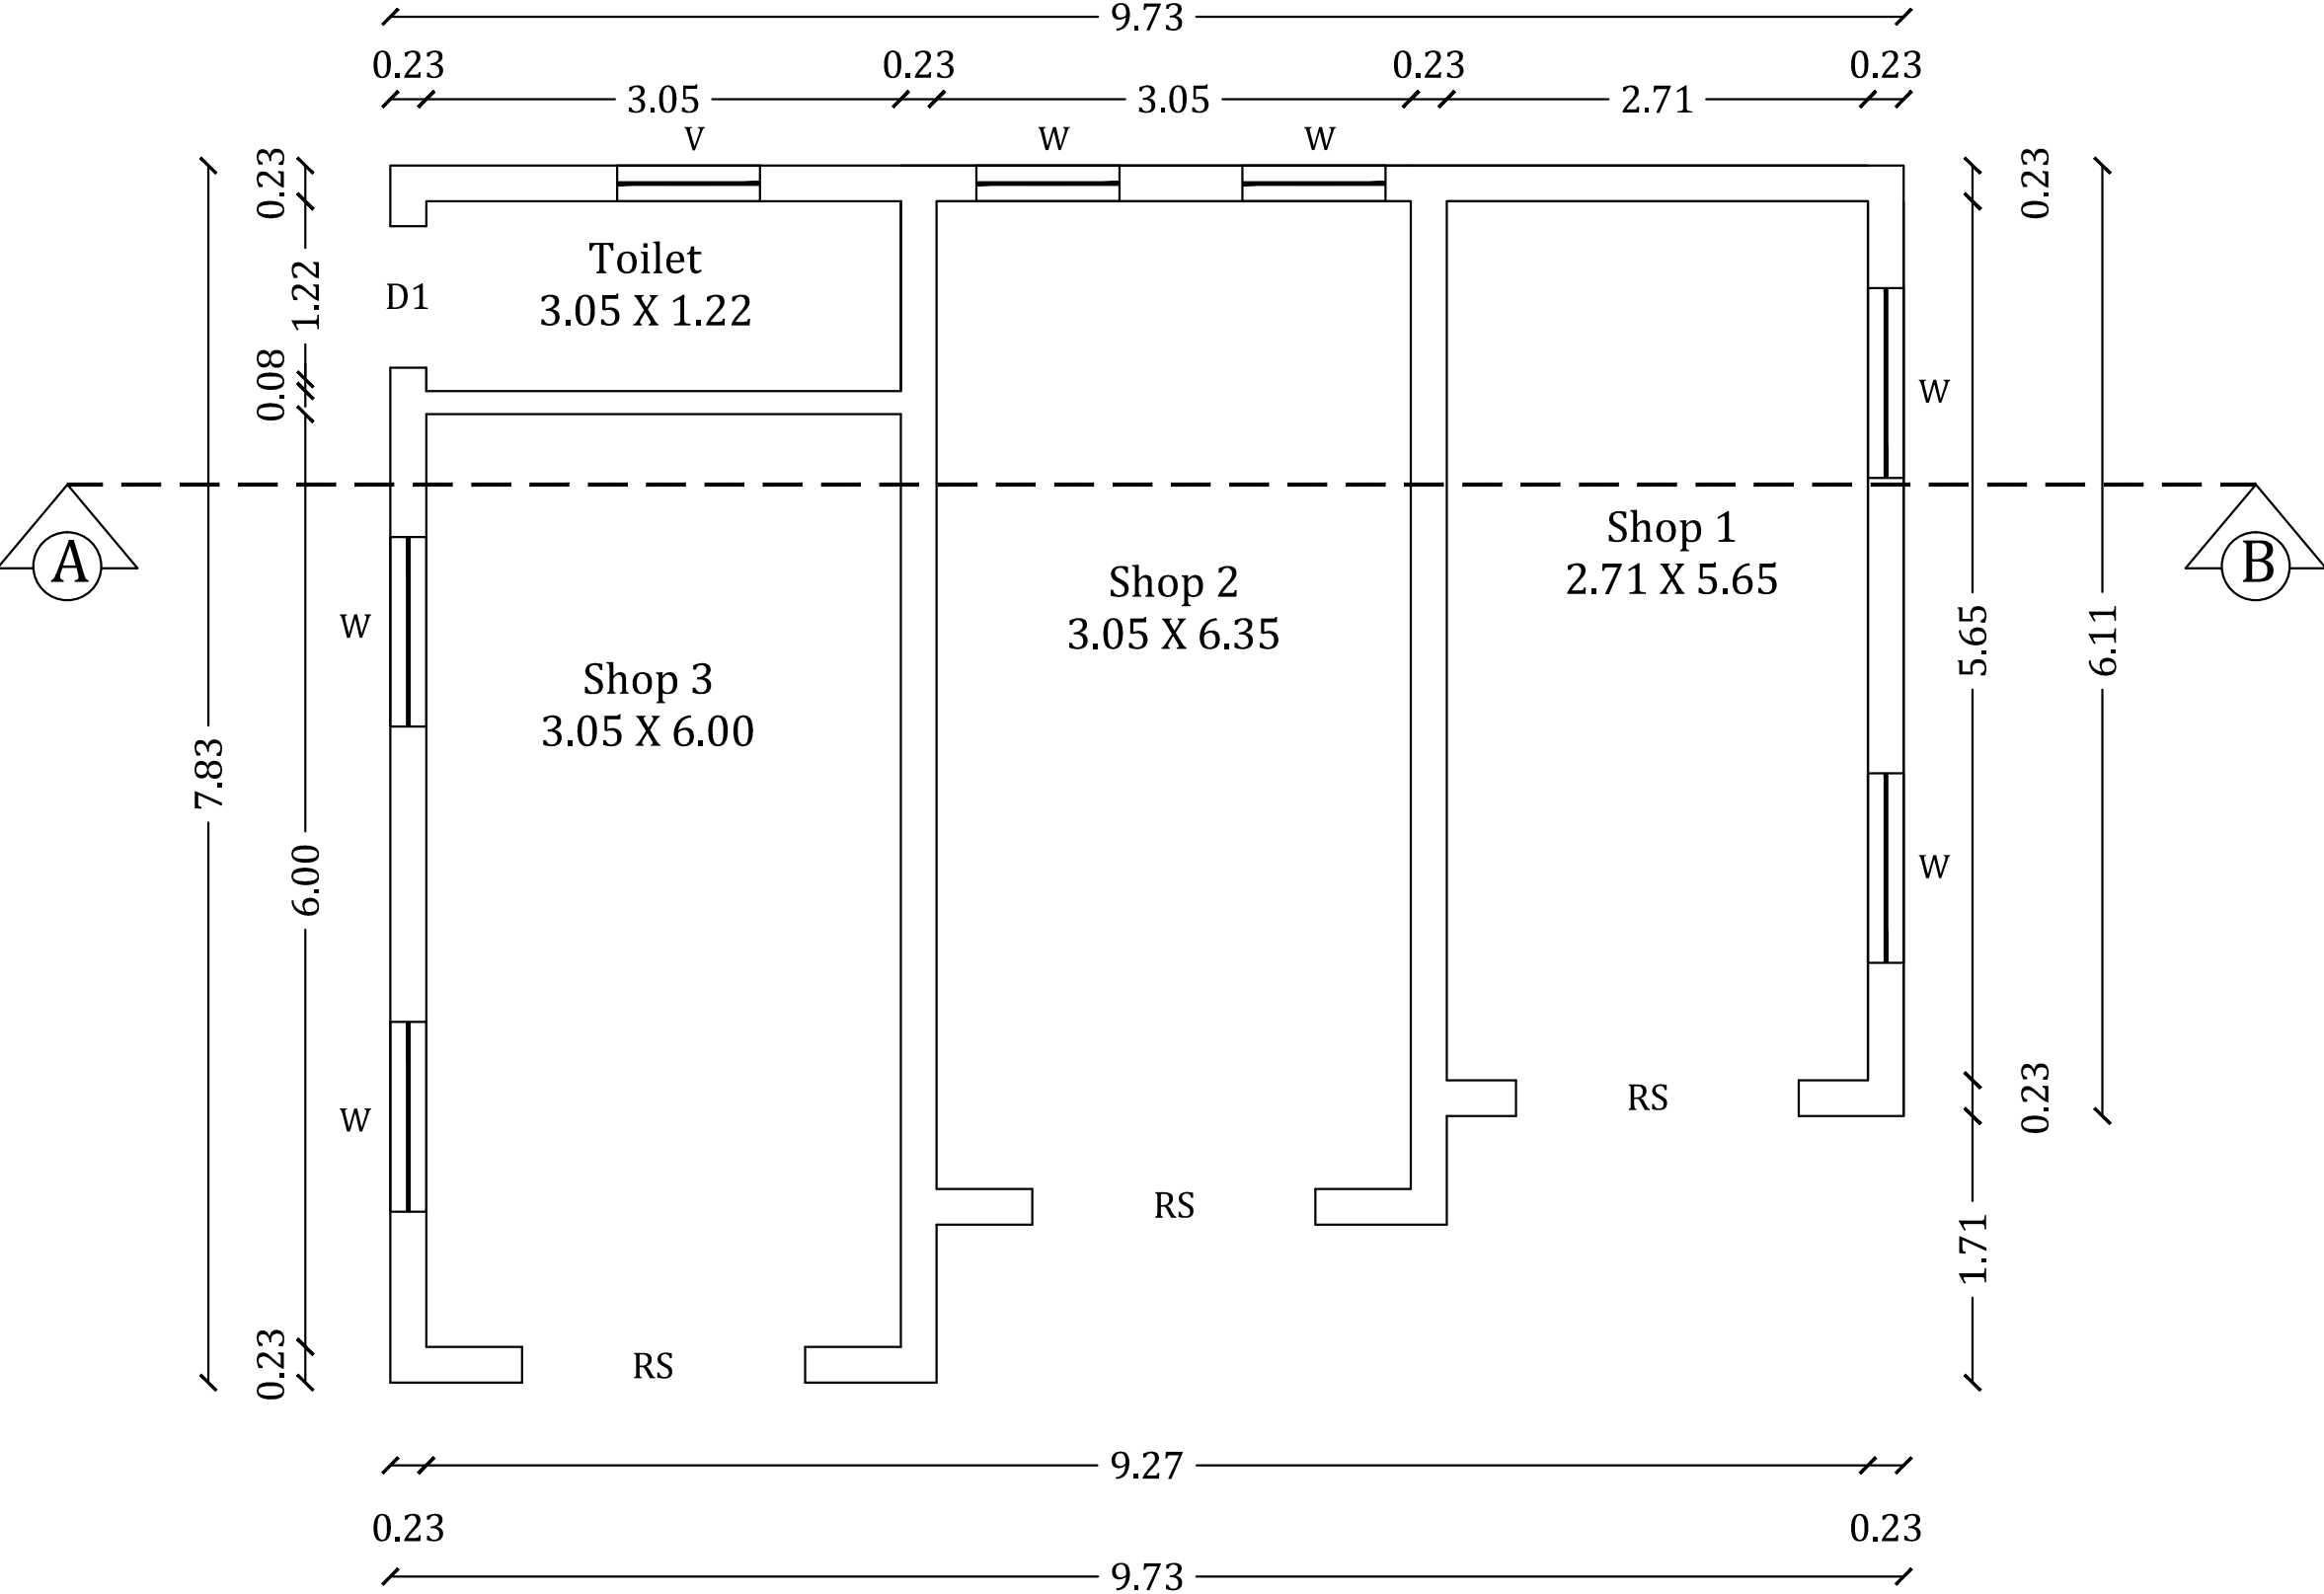


PLAN SHOWING THE PROPOSED COMMERCIAL GROUND FLOOR R.C.C ROOF TERRACED BUILDING LOCATED AT S.F.NO - 5/3A1B, PATTA NO : 1000, WARD - 12 IN PERUMAGOUNDAMPATTI ROAD AT ELAMPILLAI VILLAGE AND TOWN PANCHAYAT, SALEM SOUTH TALUK, SALEM DISTRICT.



NAME OF THE APPLICANT : Mrs.G. KAMALA W/O Mr.GOPAL

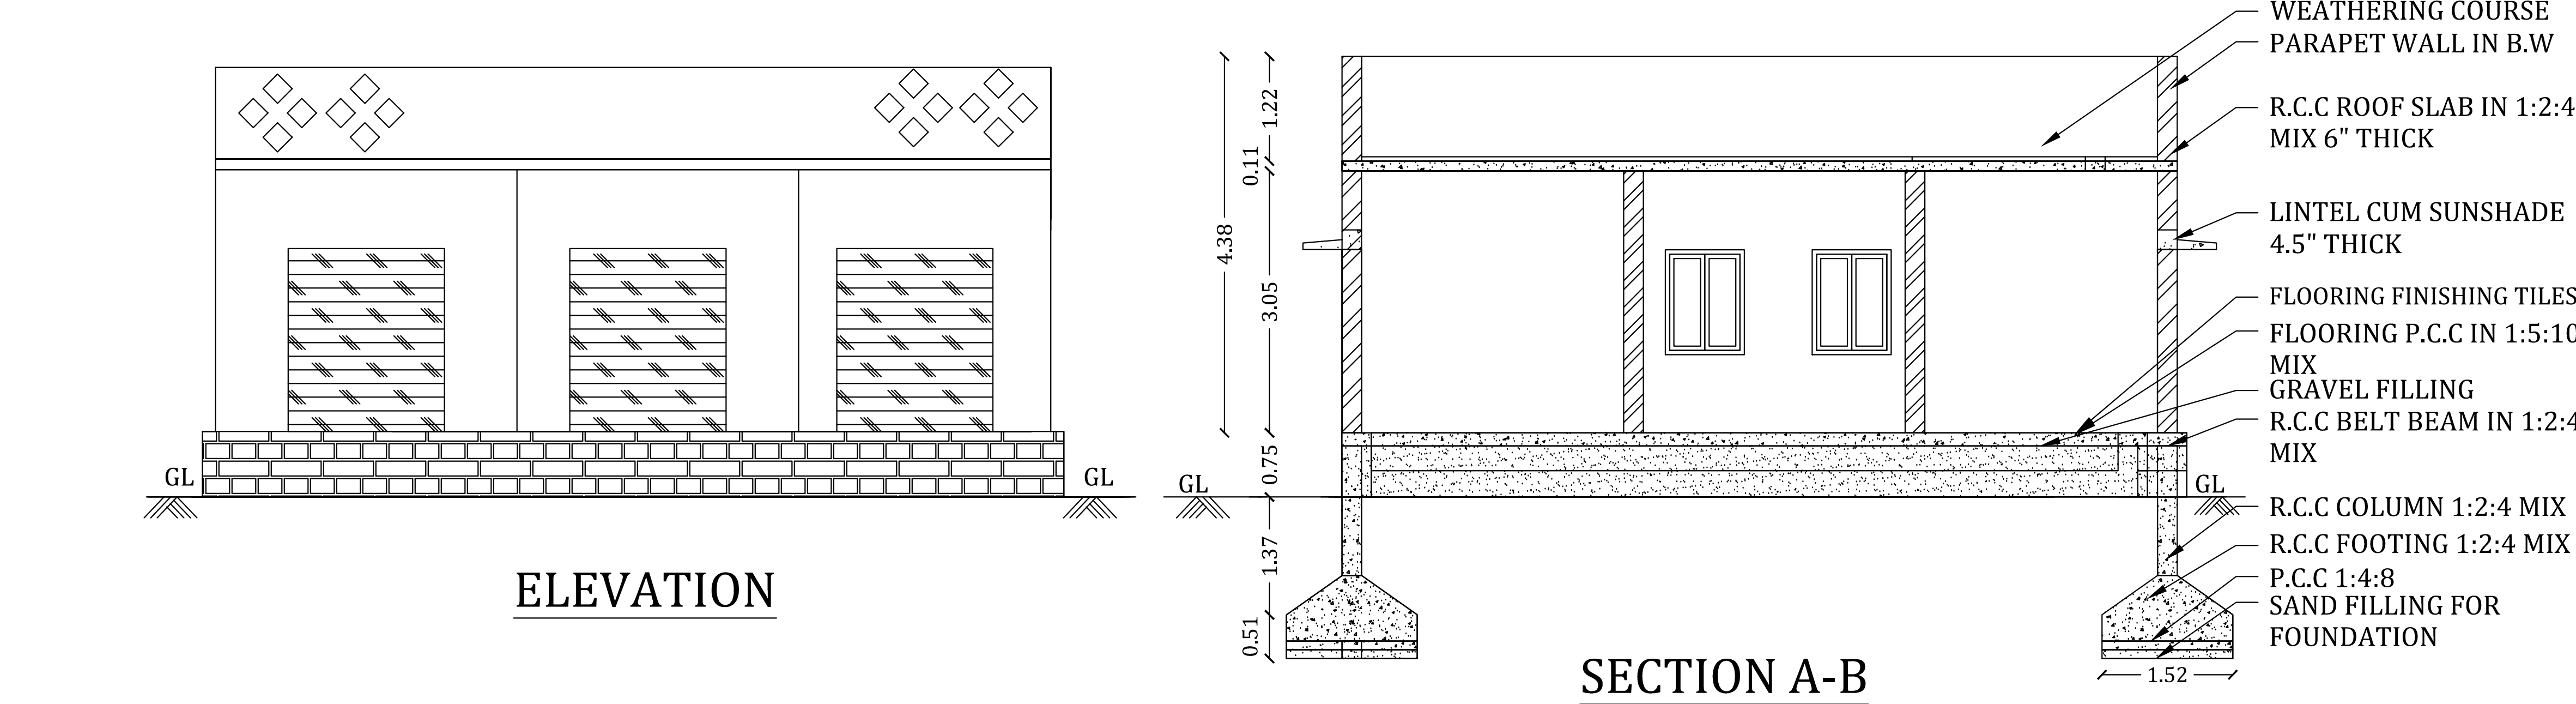


SCALE :-
ALL DIMENSION ARE IN FEET AND METER
SCALE :- 1:100 (OR) 1" =8"0

AREA DETAILS :-


S.NO	DESCRIPTION	SQ.FT	SQ.MT
1	AREA OF THE SITE (AS PER DOC)	1357.25	126.09
2	AREA OF THE SITE (AS PER PATTA)	1357.25	126.09
3	GROUND FLOOR AREA	730.12	67.83
4	VACANT LAND	627.13	58.26
5	FLOOR SPACE INDEX	- 0.53	
6	PLOT COVERAGE	- 53.79 %	

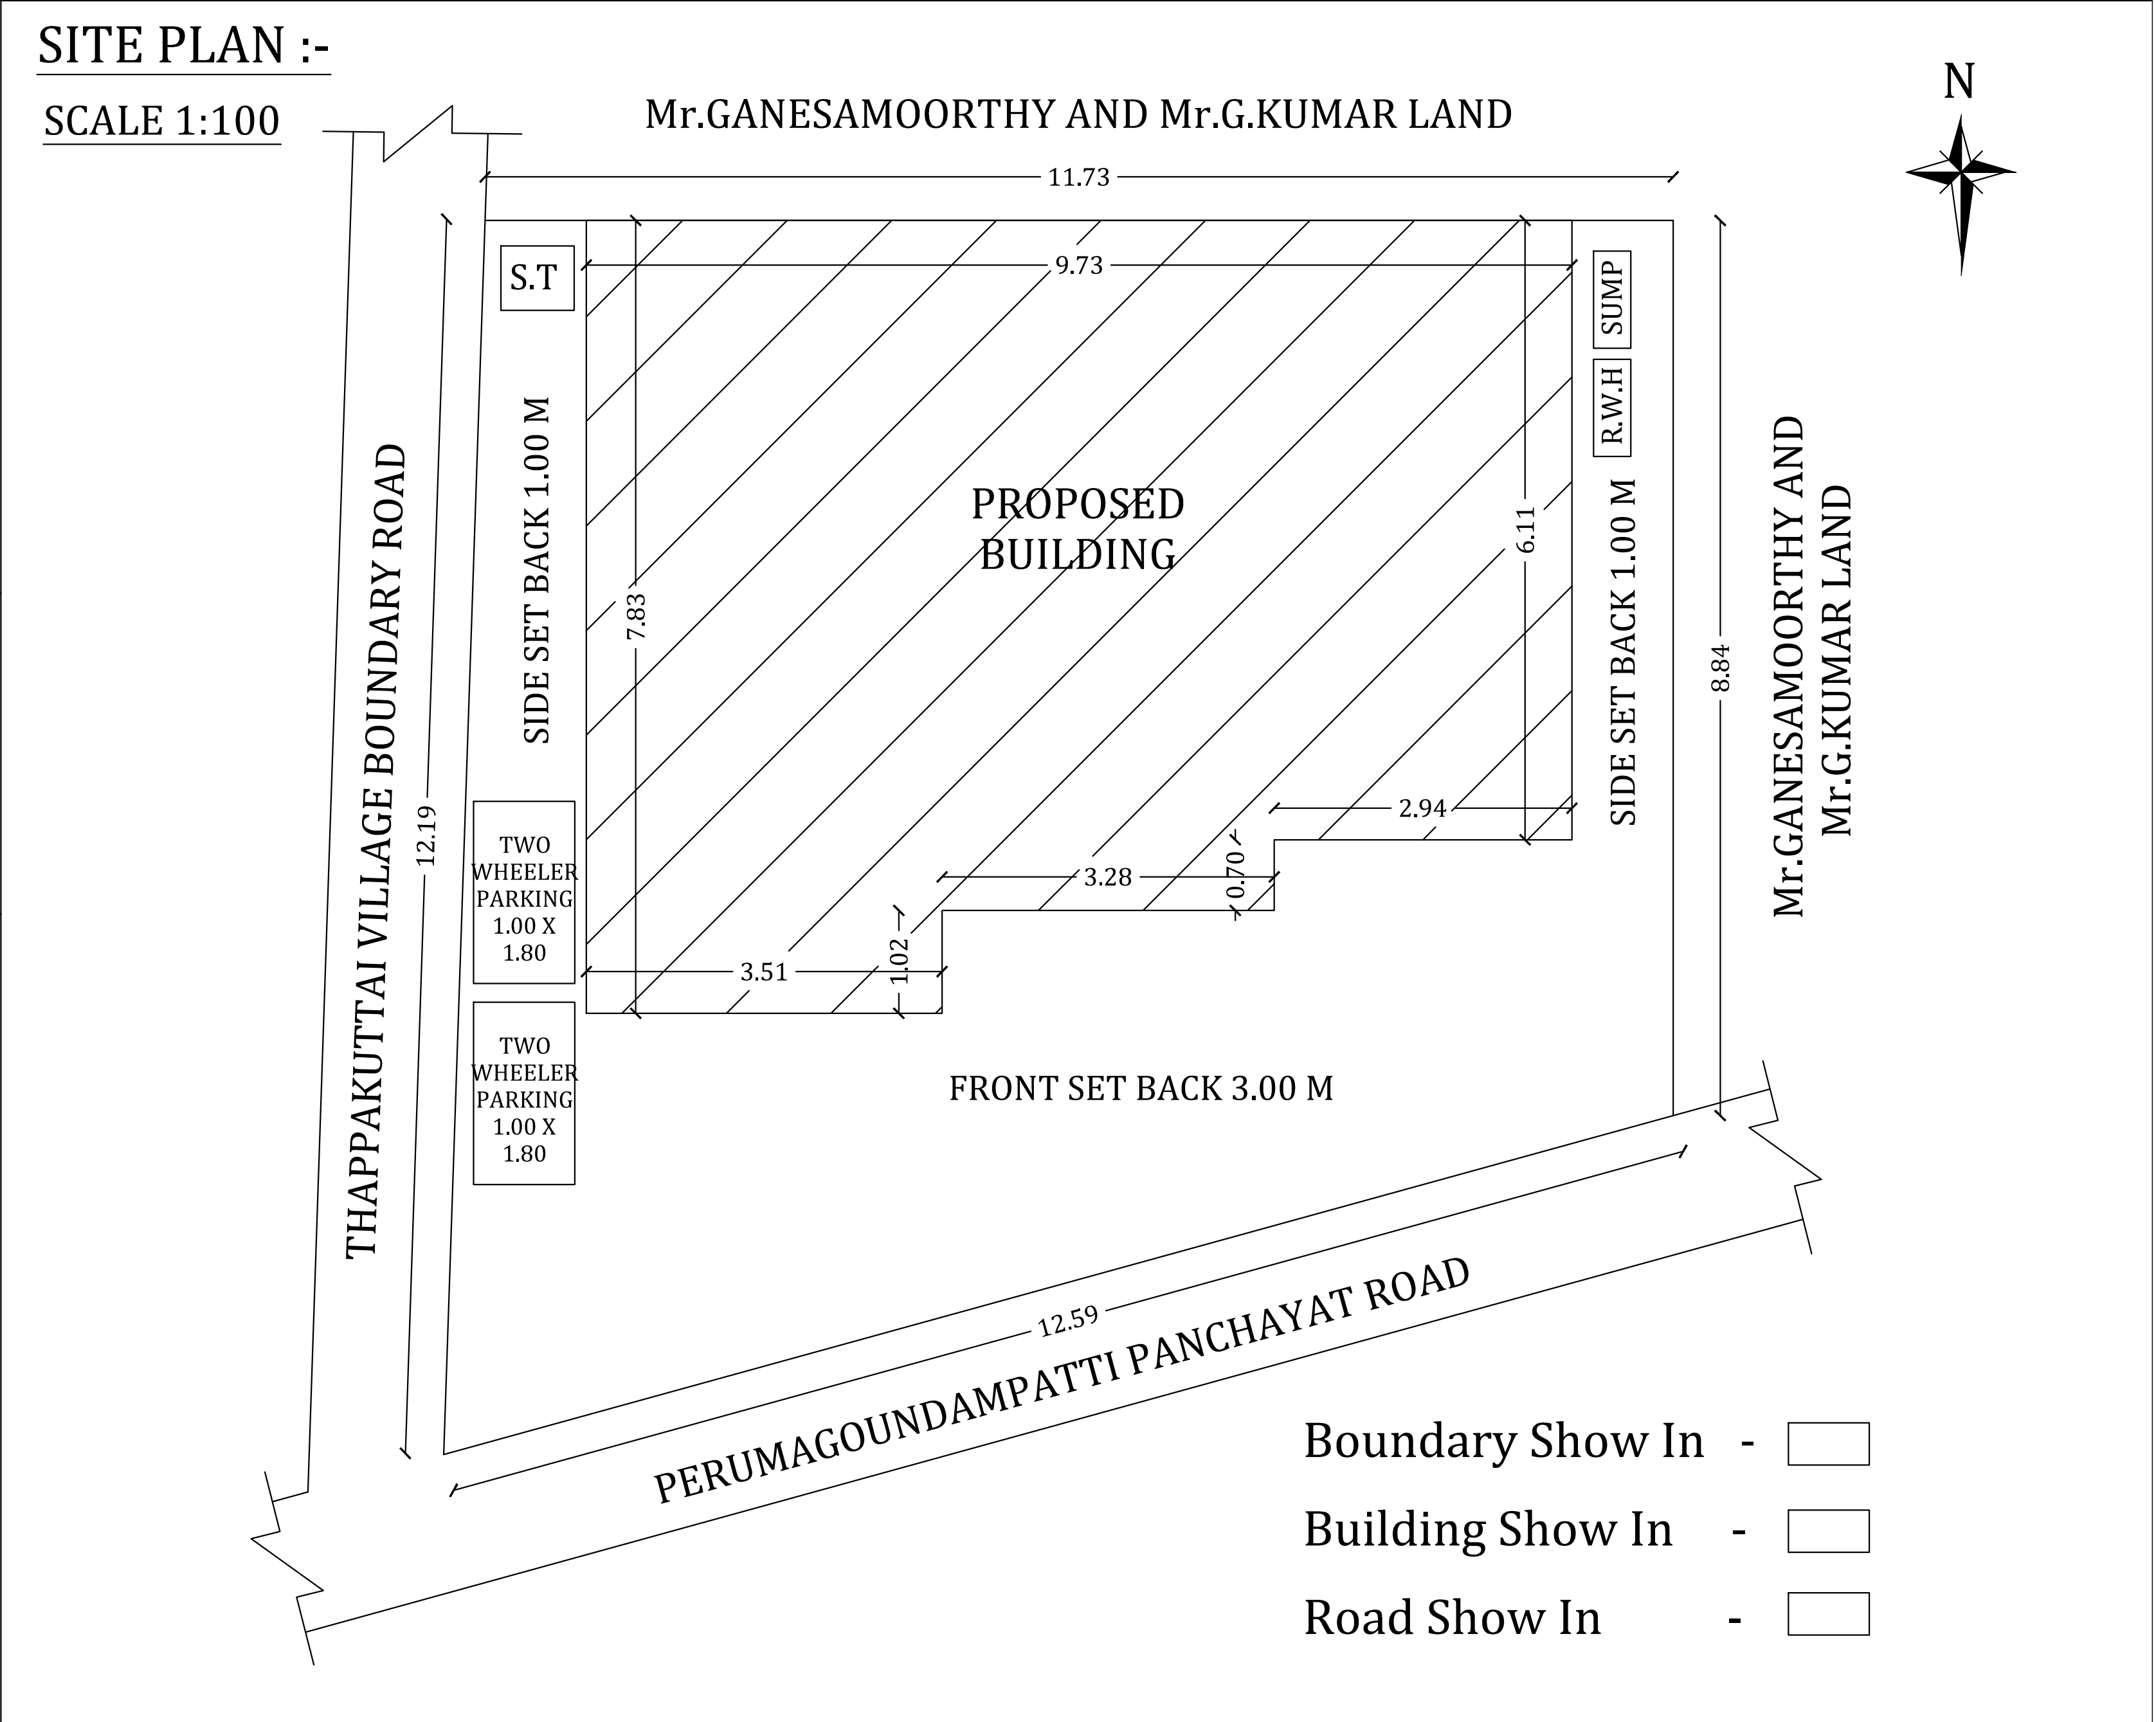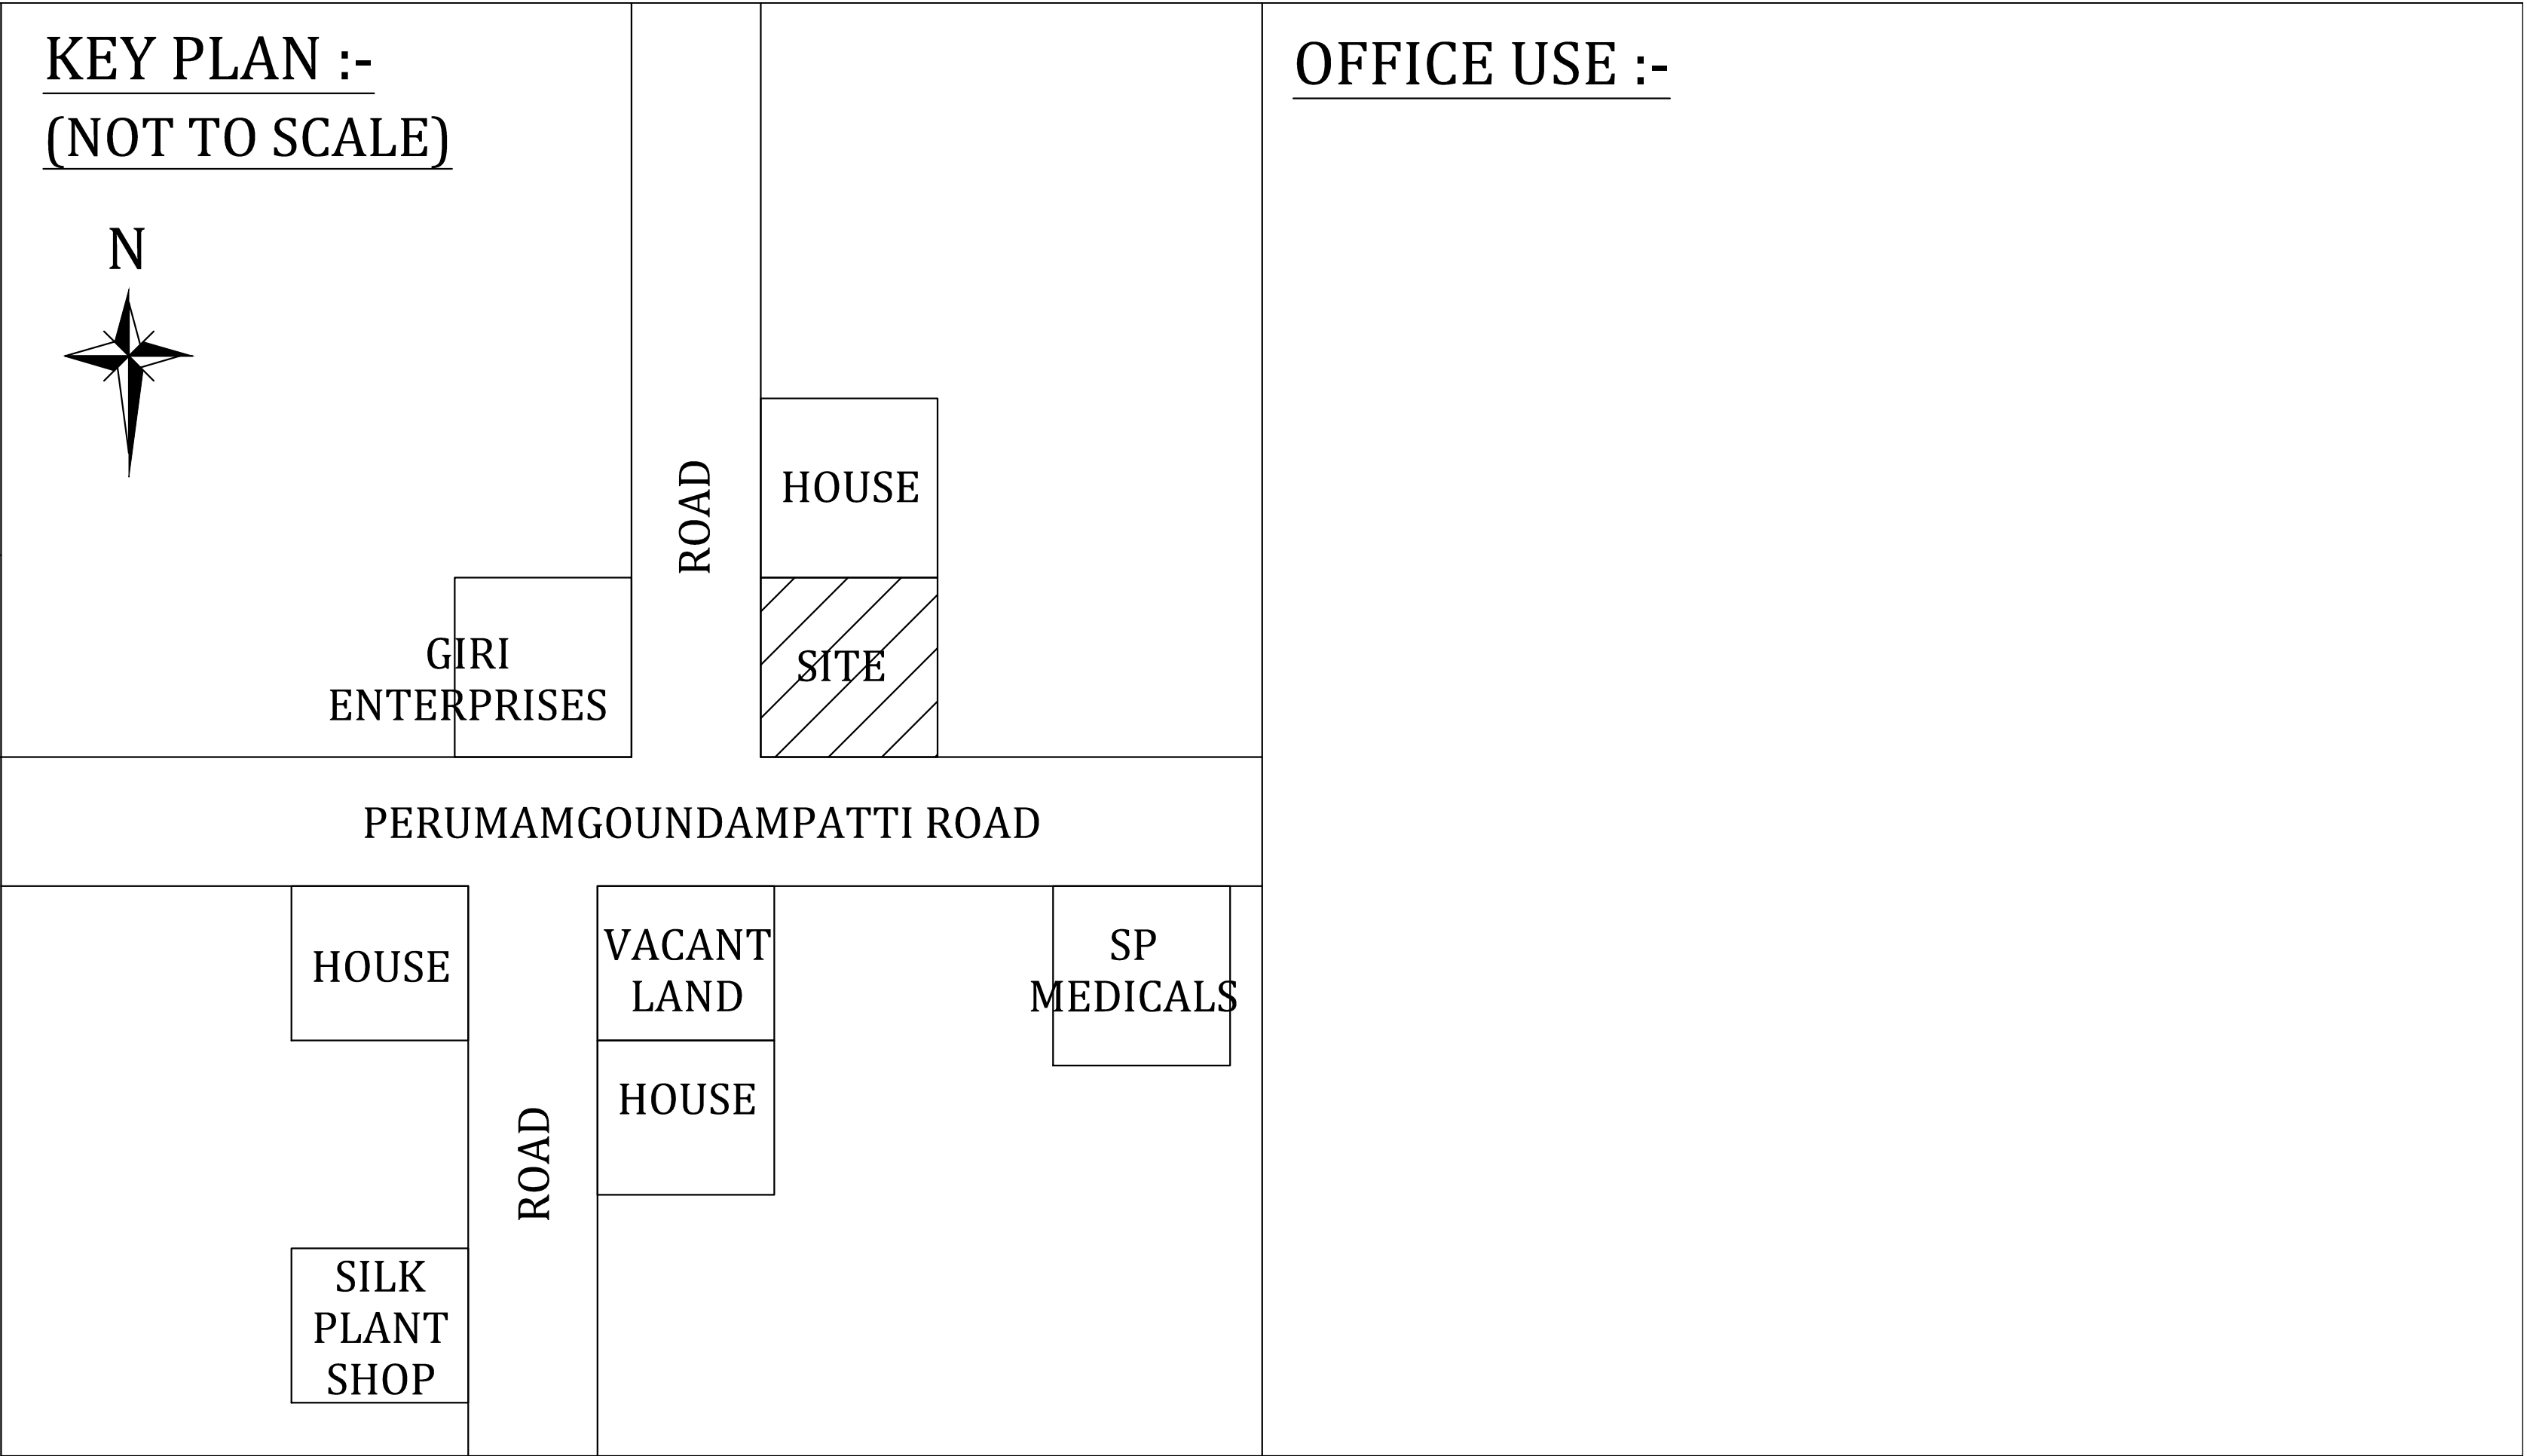


STAIR CASE DETAILS :-

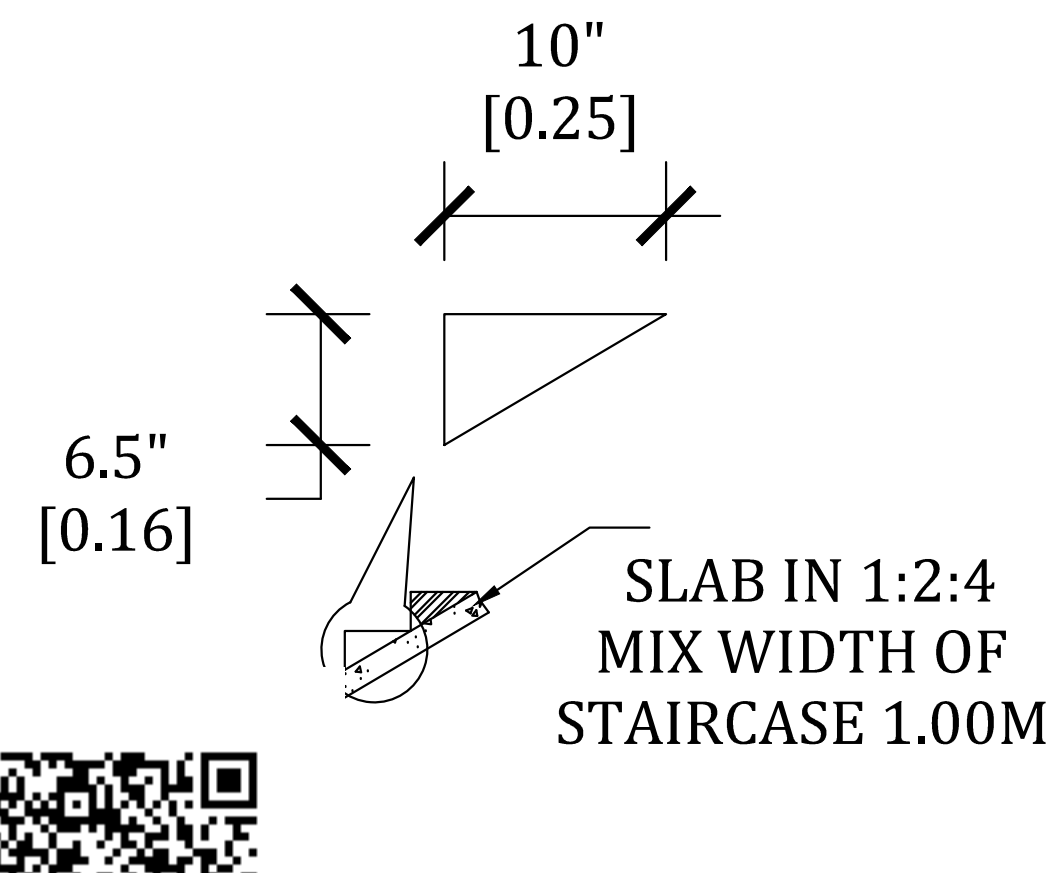


RAIN WATER HARVESTING :-

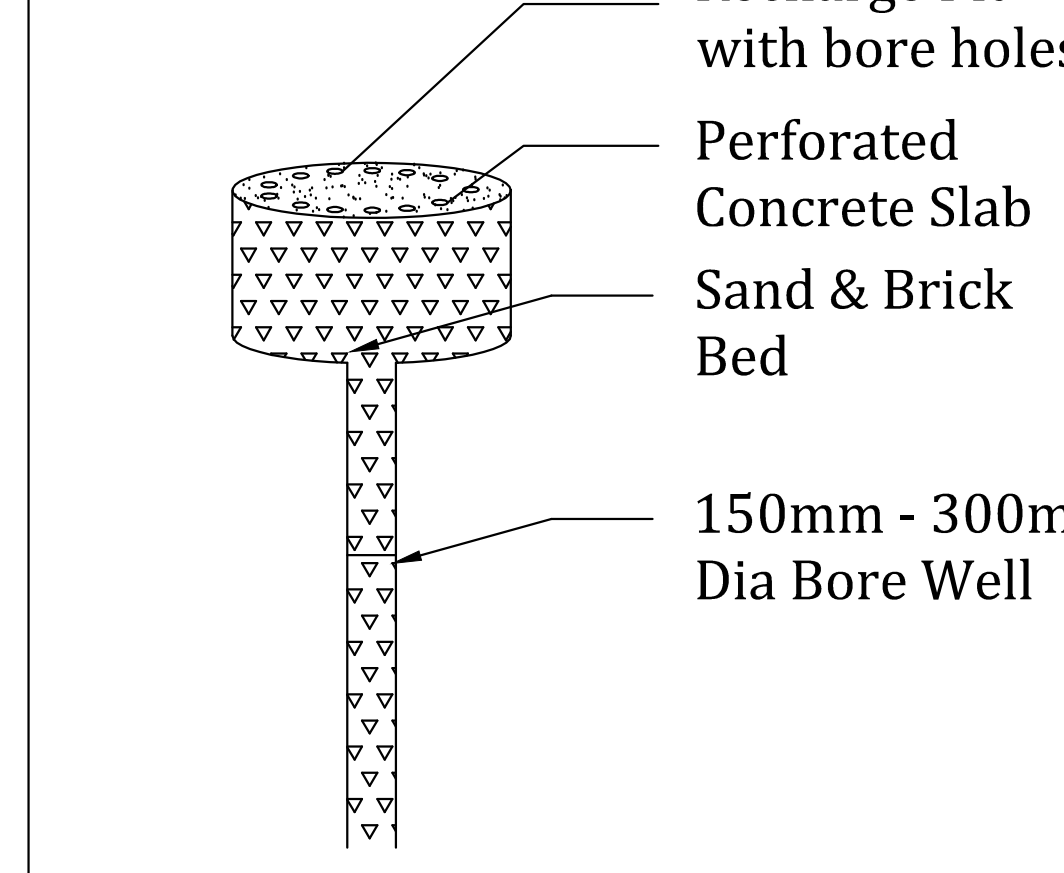

COLUMN DETAILS :-

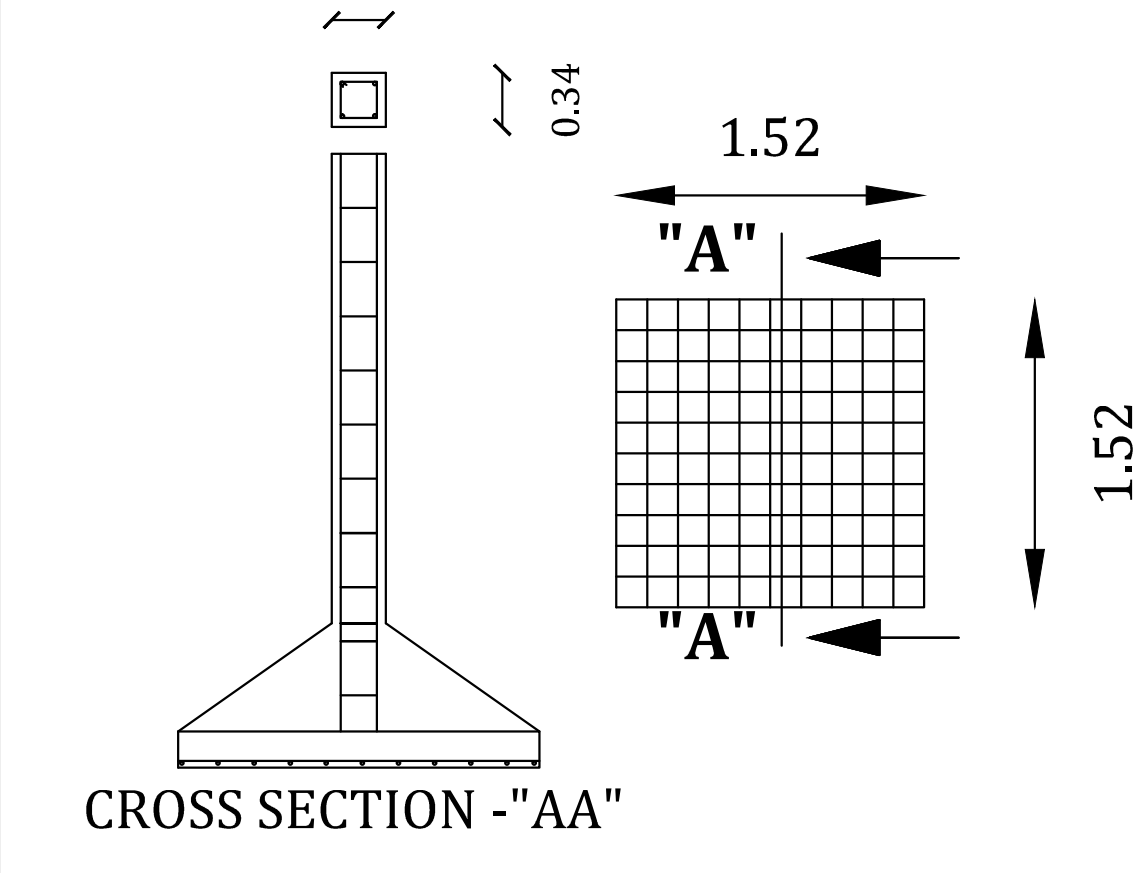

SEPTIC TANK DETAILS :-

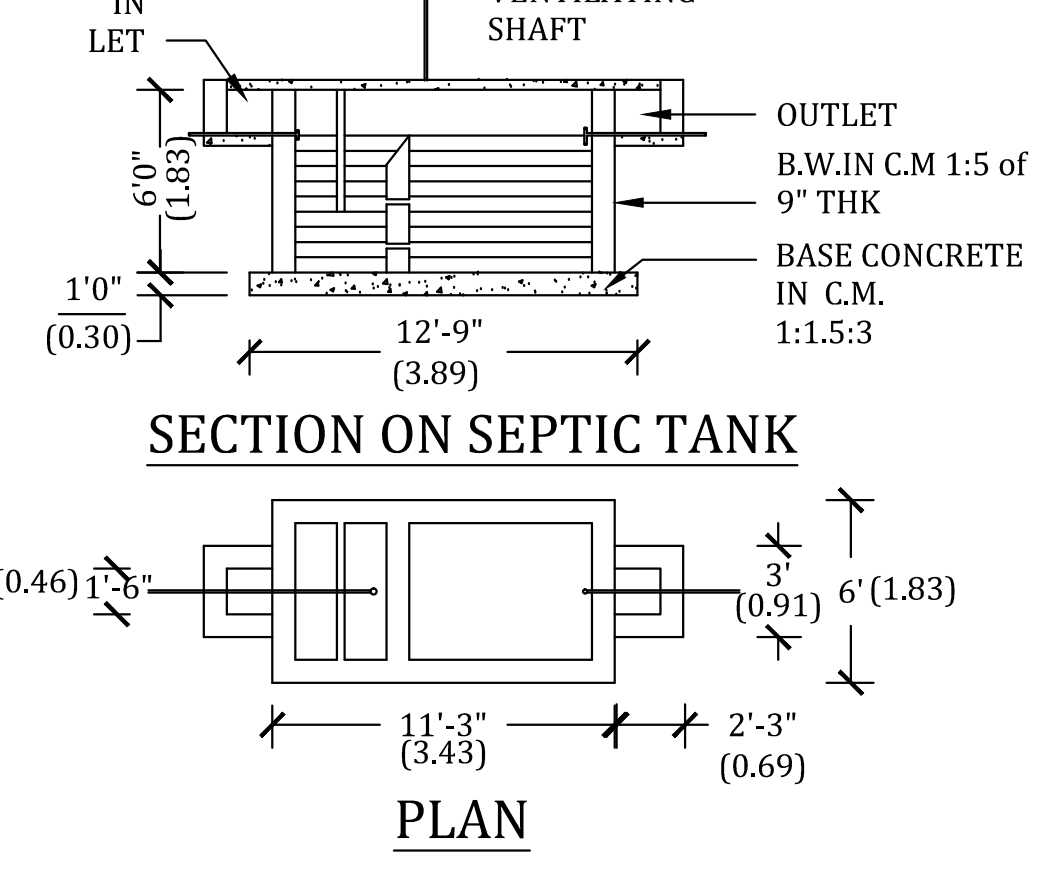

SCHEDULE OF JOINERY :-

S.NO	DESCRIPTION	SIZE IN FT	SIZE IN M
1	ROLLING SHUTTER - RS	8'0" X 7'0"	2.44 X 2.13
2	DOOR - D1	2'6" X 7'0"	0.76 X 2.14
3	WINDOW - W	3'0" X 4'0"	0.91 X 1.22
4	ARCH OPEN -AO	6'0" X 7'0"	1.90 X 2.14
5	VENTILATOR - V	2'0" X 2'0"	0.91 X 0.61

APPLICANT :-

07.520007

ENGINEER :-

Er. K. KALAIKATHIRAVAN, B.E., AMIE, AM, Chartered Engineer, Reg. Engineer Registration No. 11/RE-II/2019 14-3, Pettaiyar Garden, Subramaniya Kovil Street, Sandhai Pettai Road, ELAMPILLAI, SALEM-637 502